



1ST LEVEL FLOOR PLAN

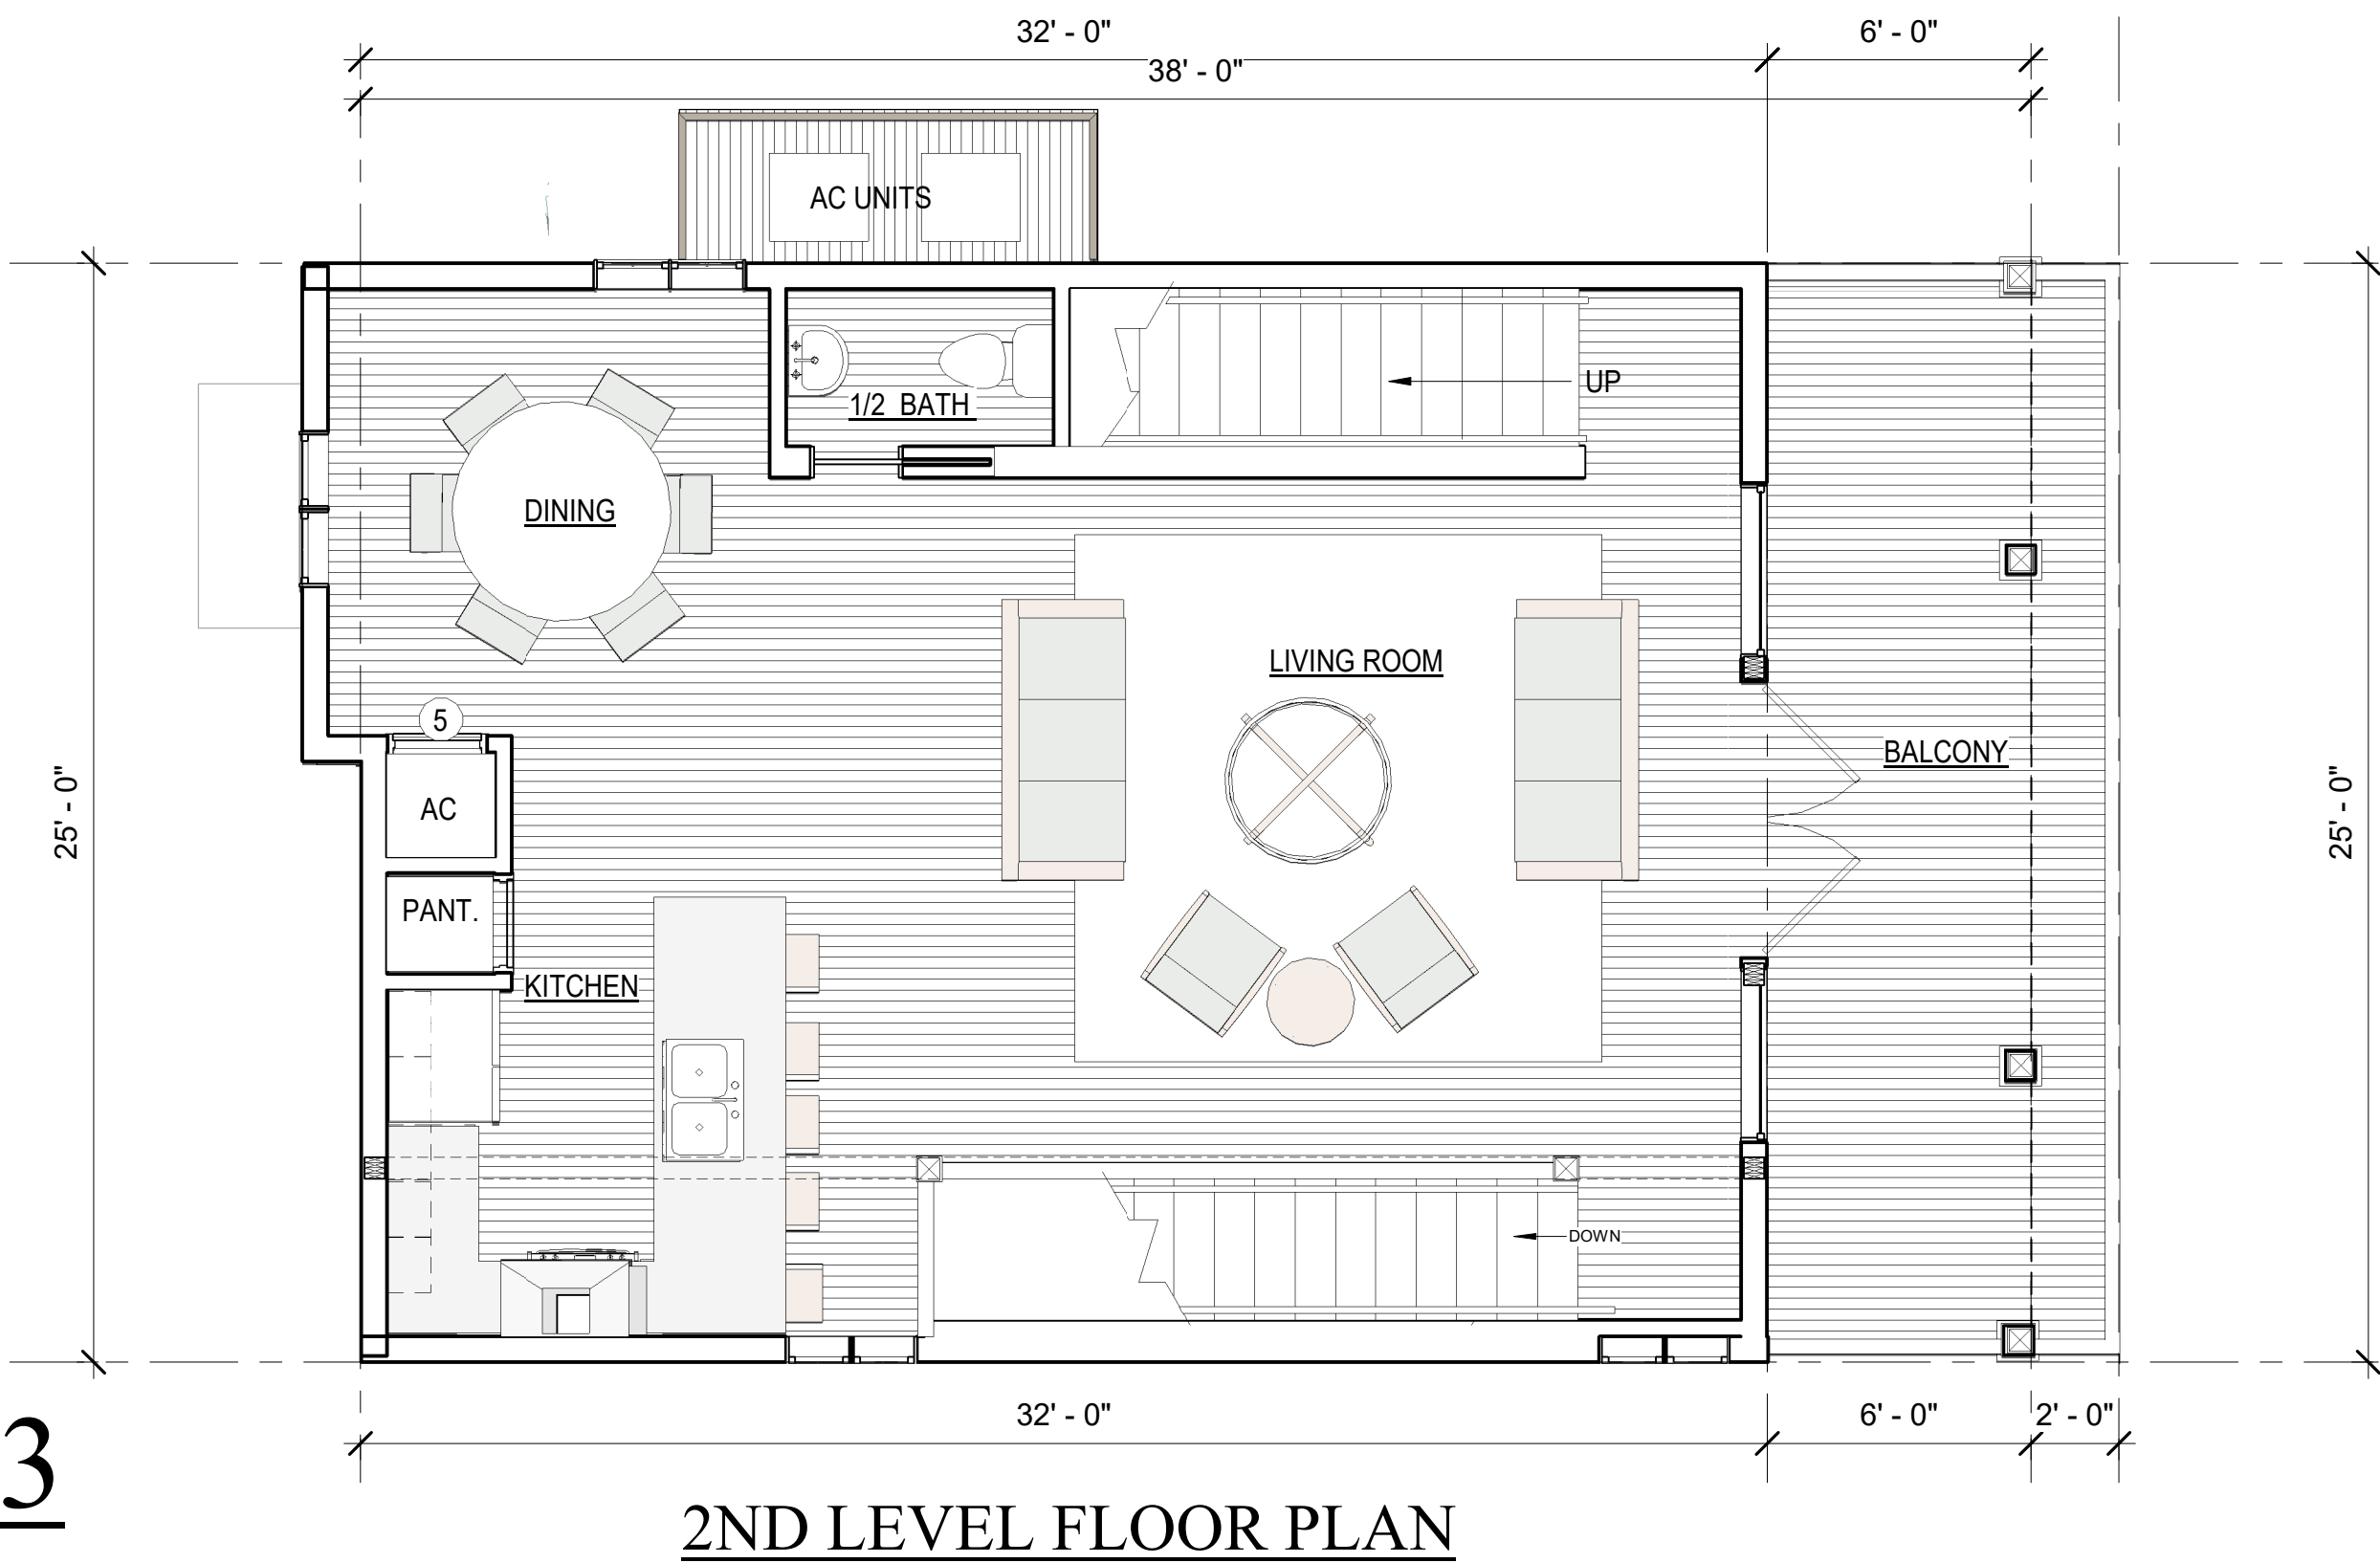



2ND LEVEL FLOOR PLAN

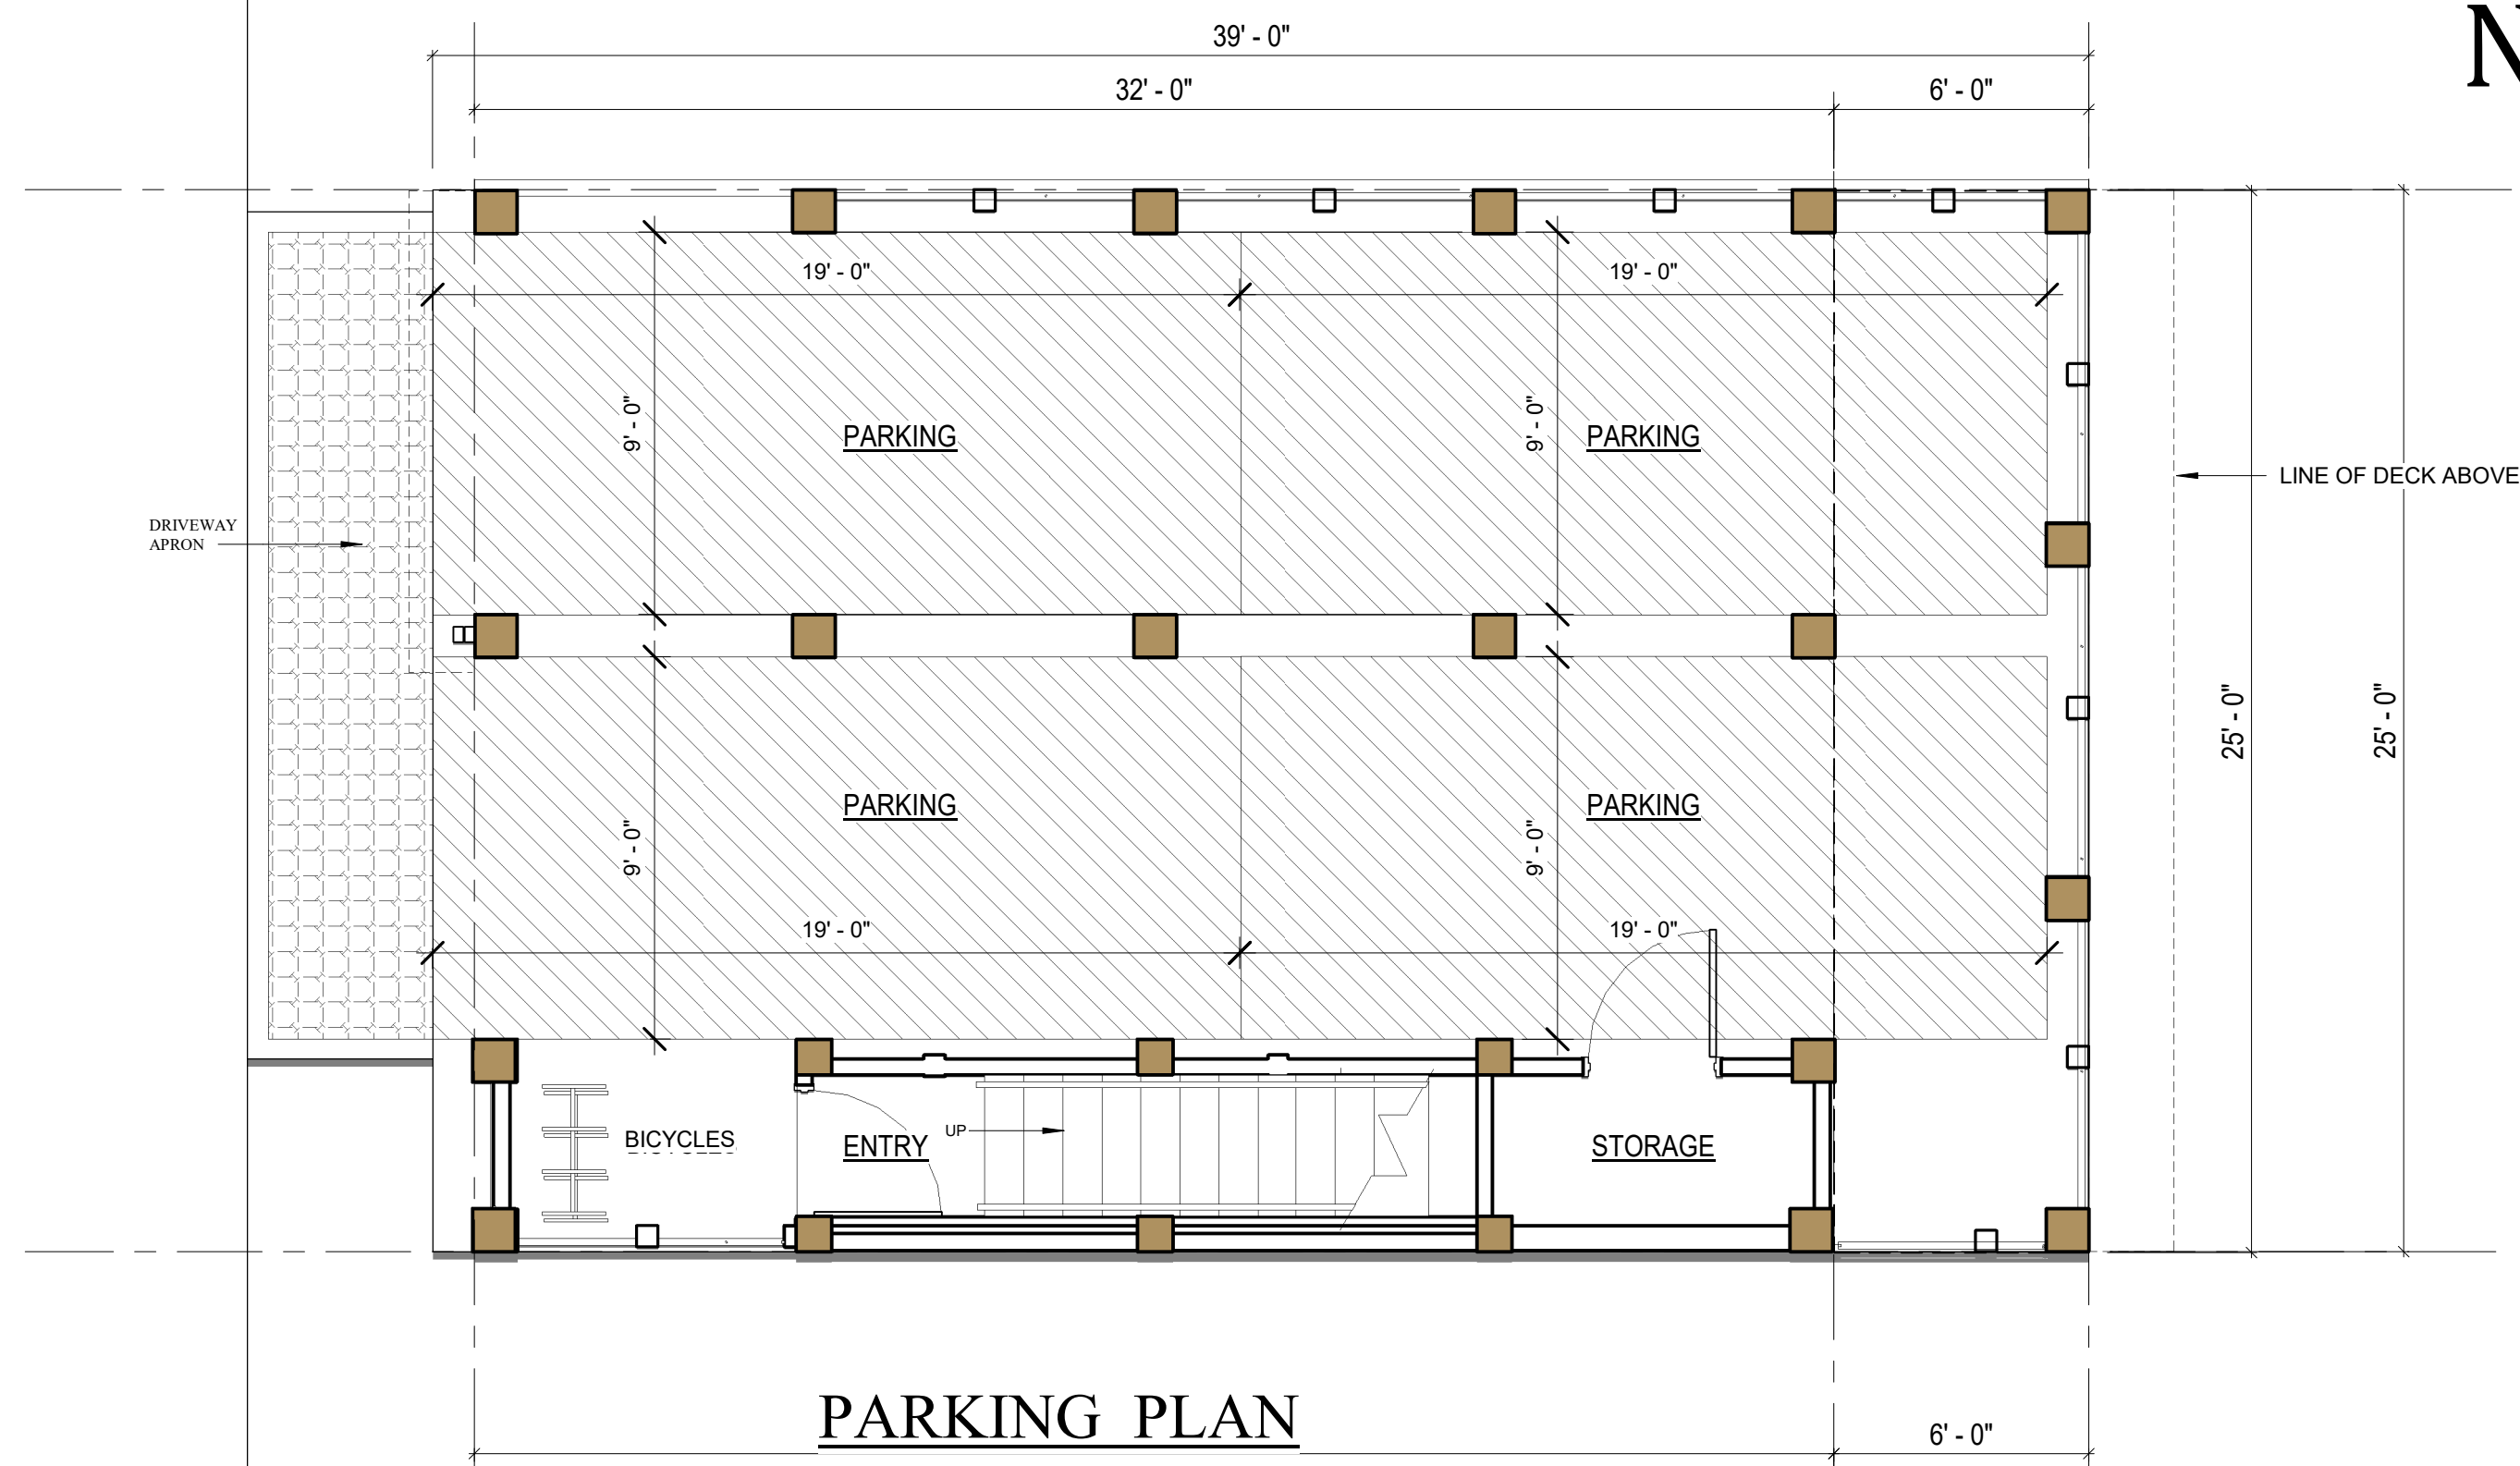


PARKING PLAN

LOT 13

4 BEDROOM/ 3 1/2 BATH
1705 SF

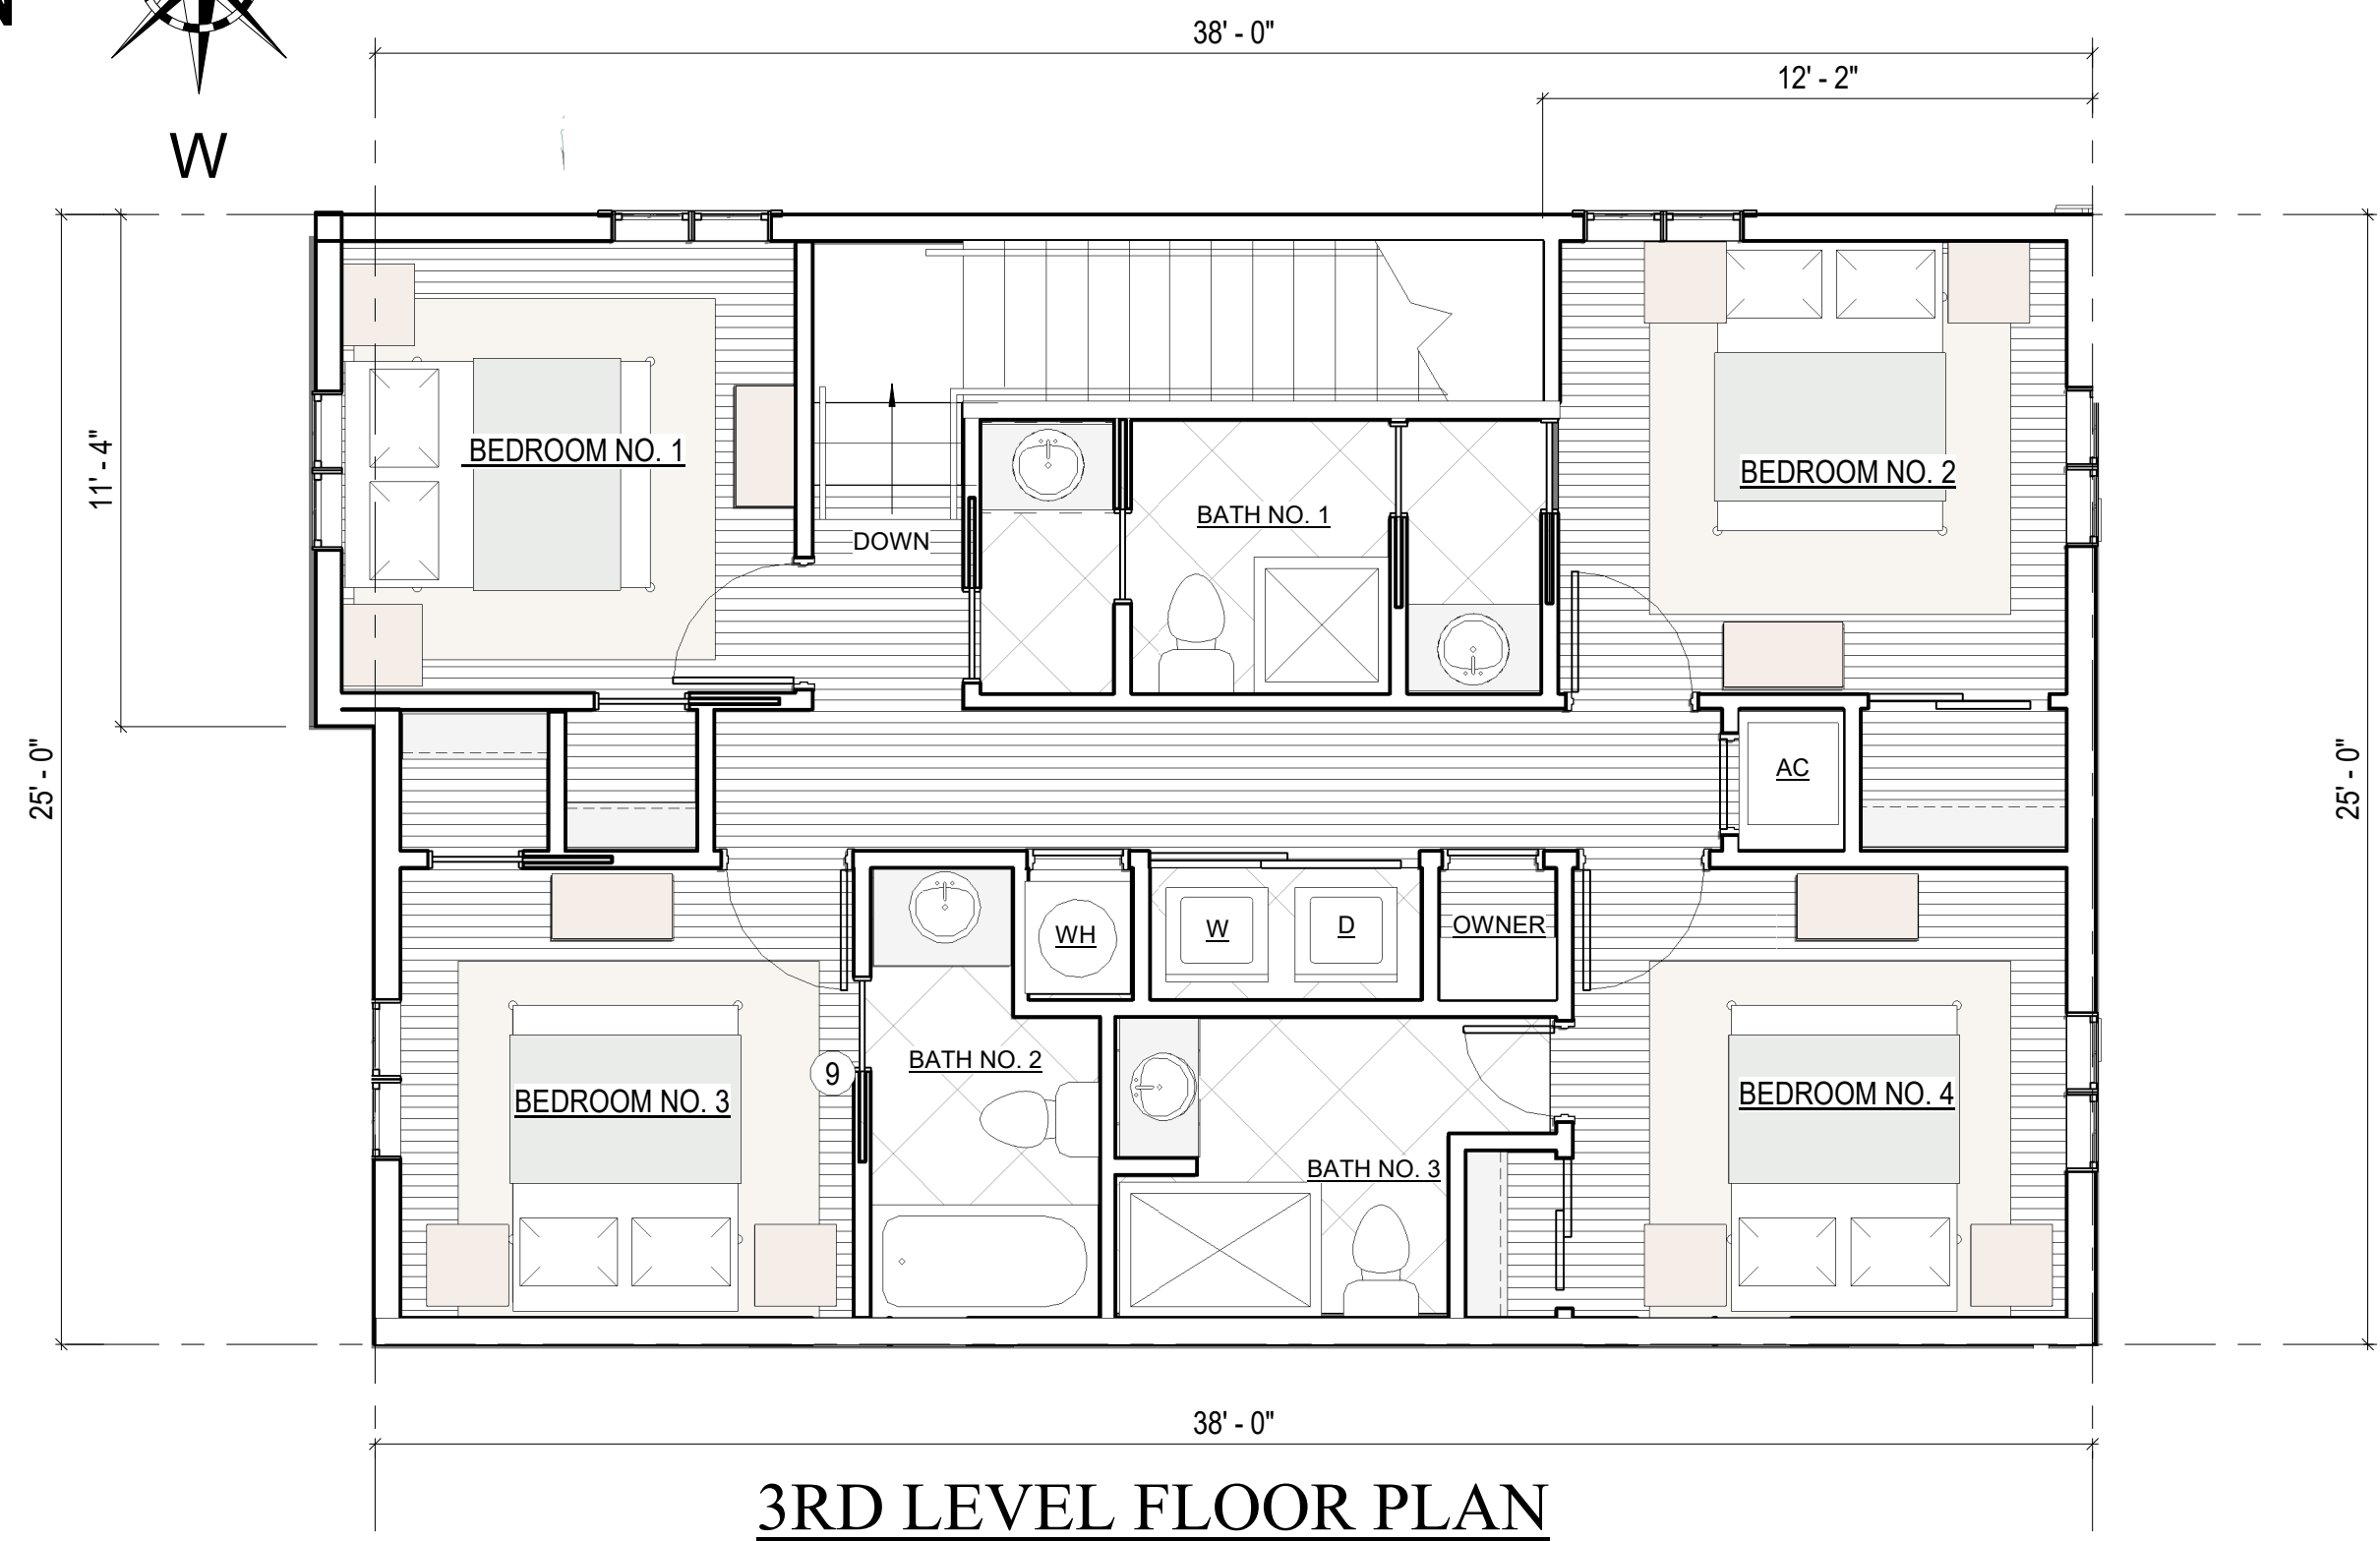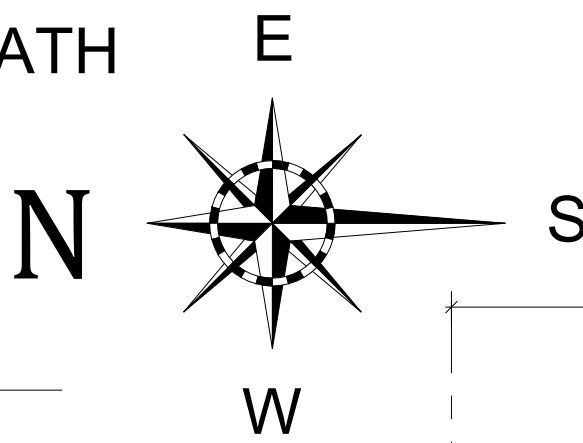

3RD LEVEL FLOOR PLAN

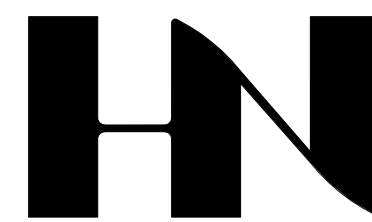

HENRY NORRIS
&
ASSOCIATES

ARCHITECTURE
&
ENVIRONMENTAL
DESIGN

30 N. PALAFOX
PENSACOLA, FL
32502
(850)432-6011
FAX 435-9001

SUMMER COTTAGES

LOT NO. 13
Gulf Shores, Alabama

JOB #: Project Number
CAD:
CHECKED: HN
DATE: 07/18/24

REVISIONS:

SEAL:

SHEET TITLE:
LOT 13 PLANS

A100



ARCHITECTURE
&
ENVIRONMENTAL
DESIGN

30 N. PALAFOX
PENSACOLA, FL
32502
(850)432-6011
FAX 435-9001

SUMMER COTTAGES

LOT NO. 13
Gulf Shores, Alabama


JOB #: Project Number
 CAD:
 CHECKED: HN
 DATE: 08/15/24

REVISIONS:


SEAL:

SHEET TITLE:
LOT 13 ELEVATIONS

A200

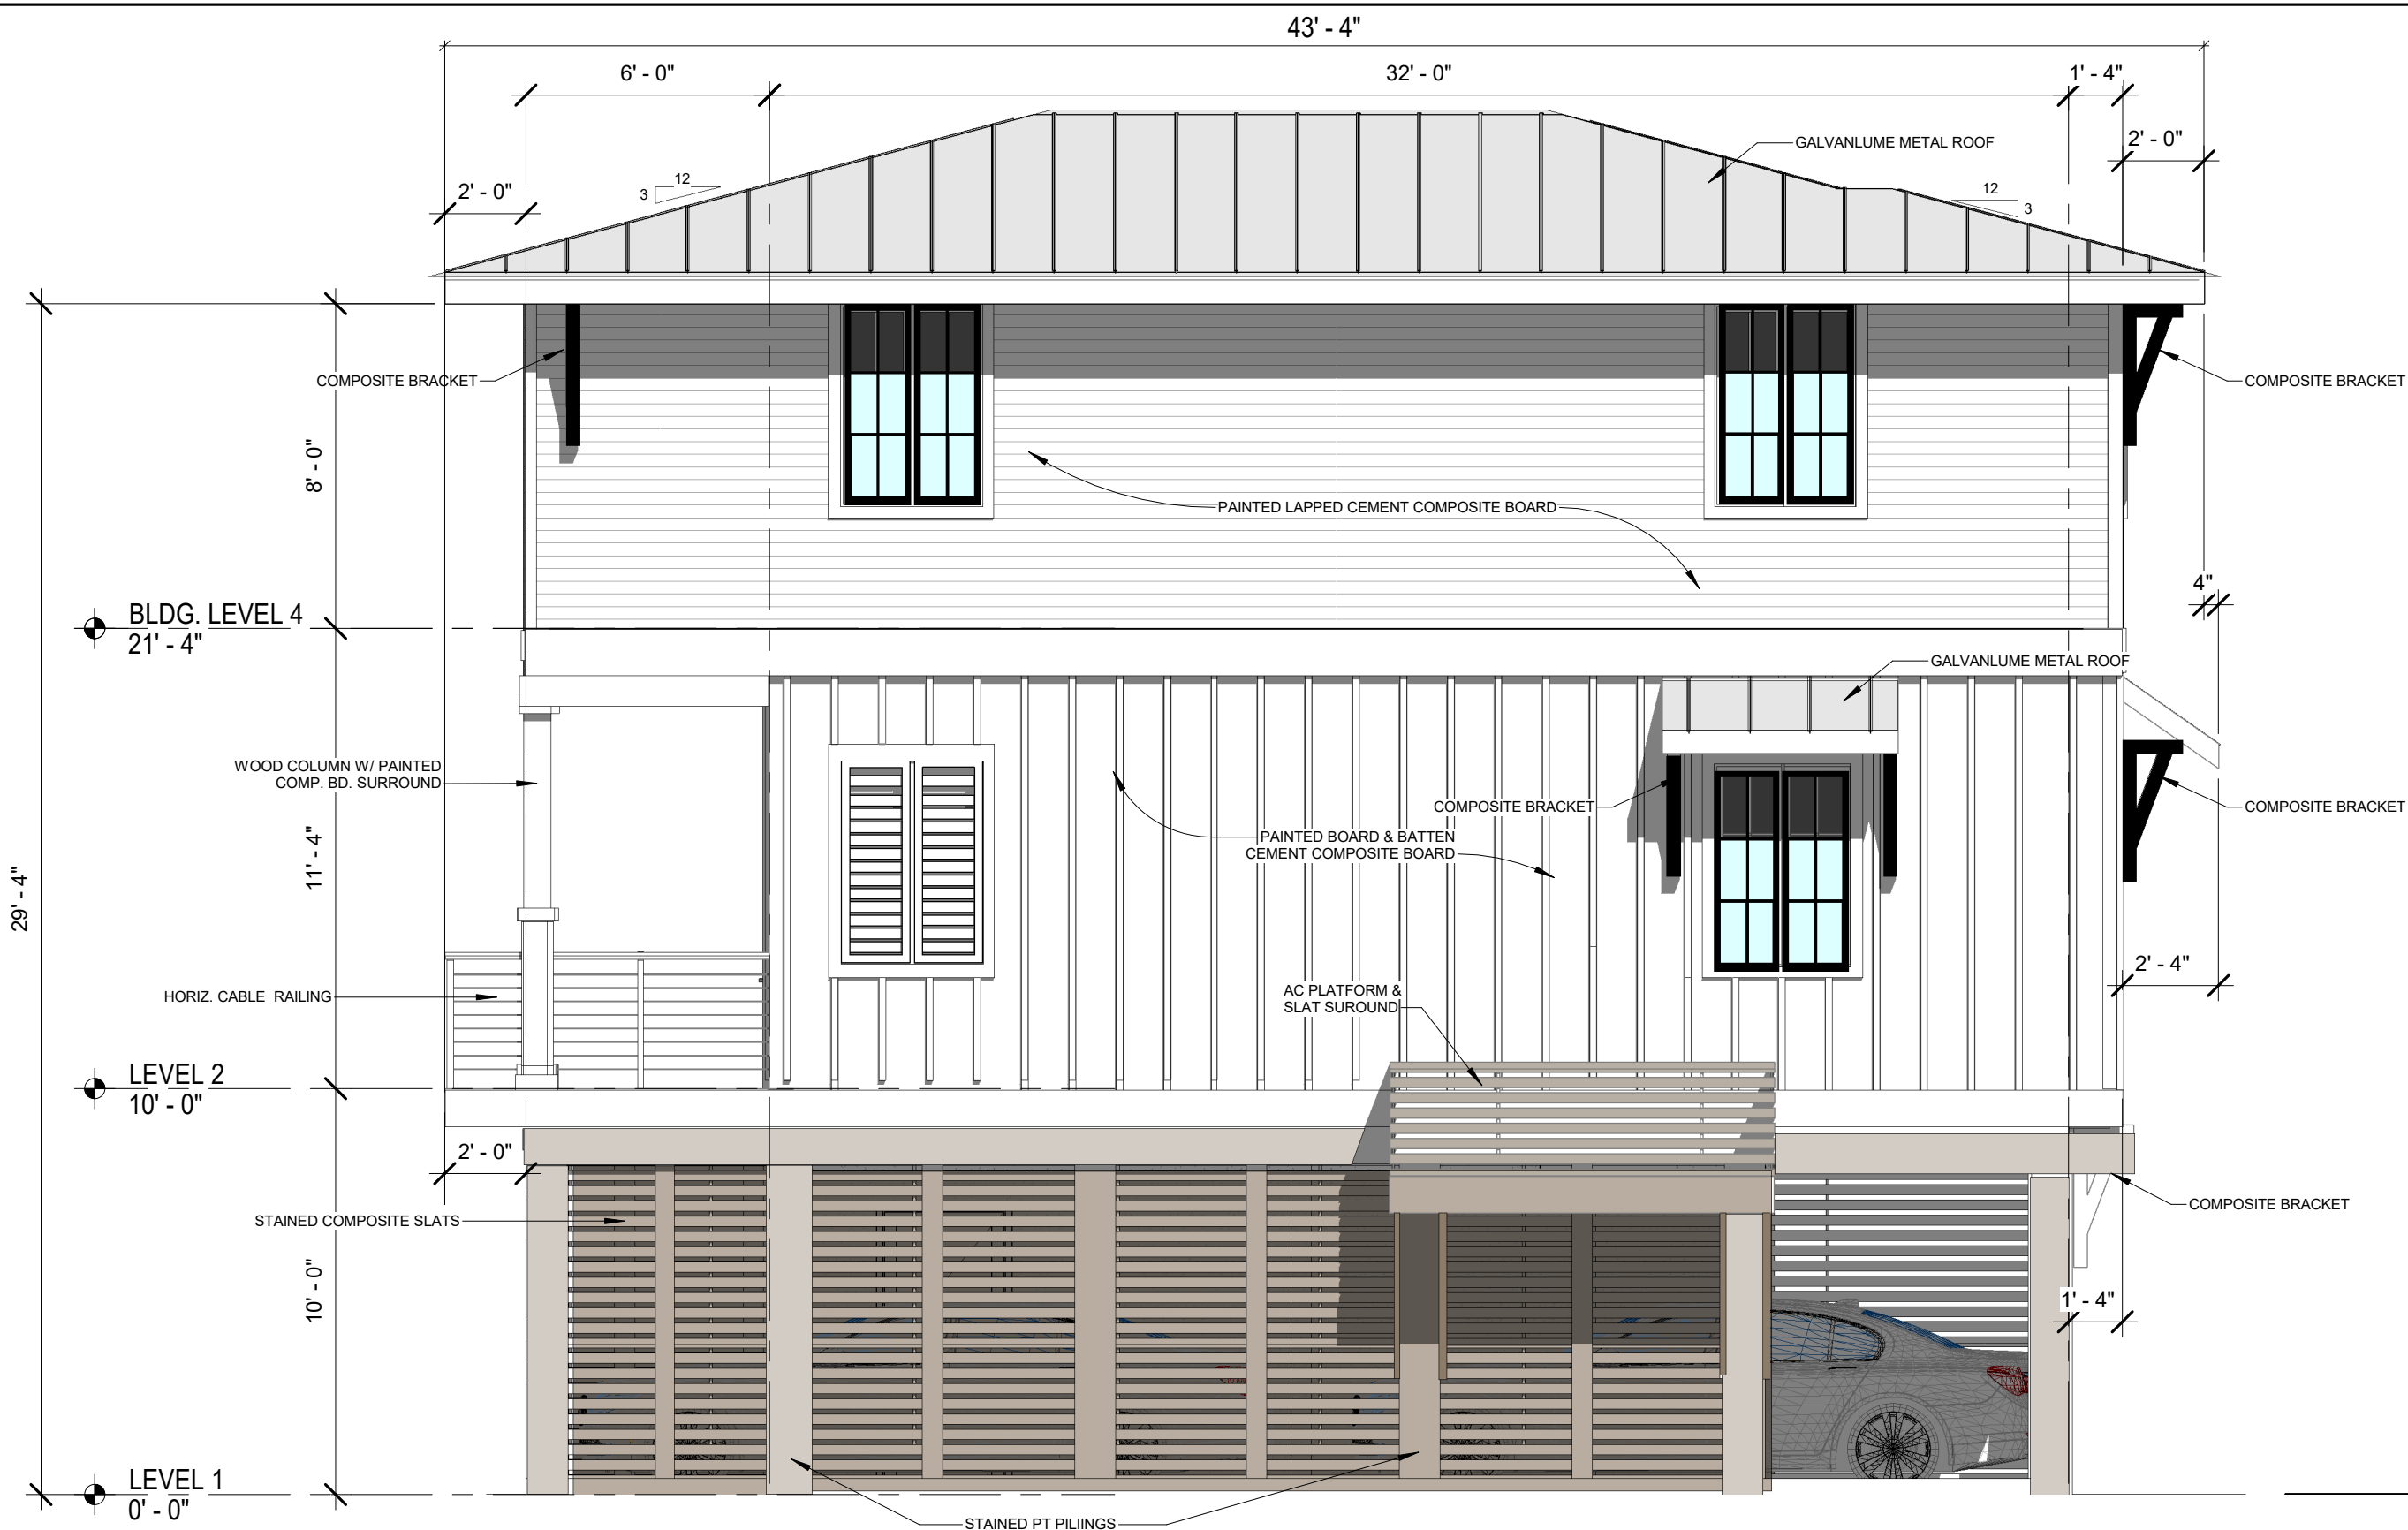


EAST ELEVATION

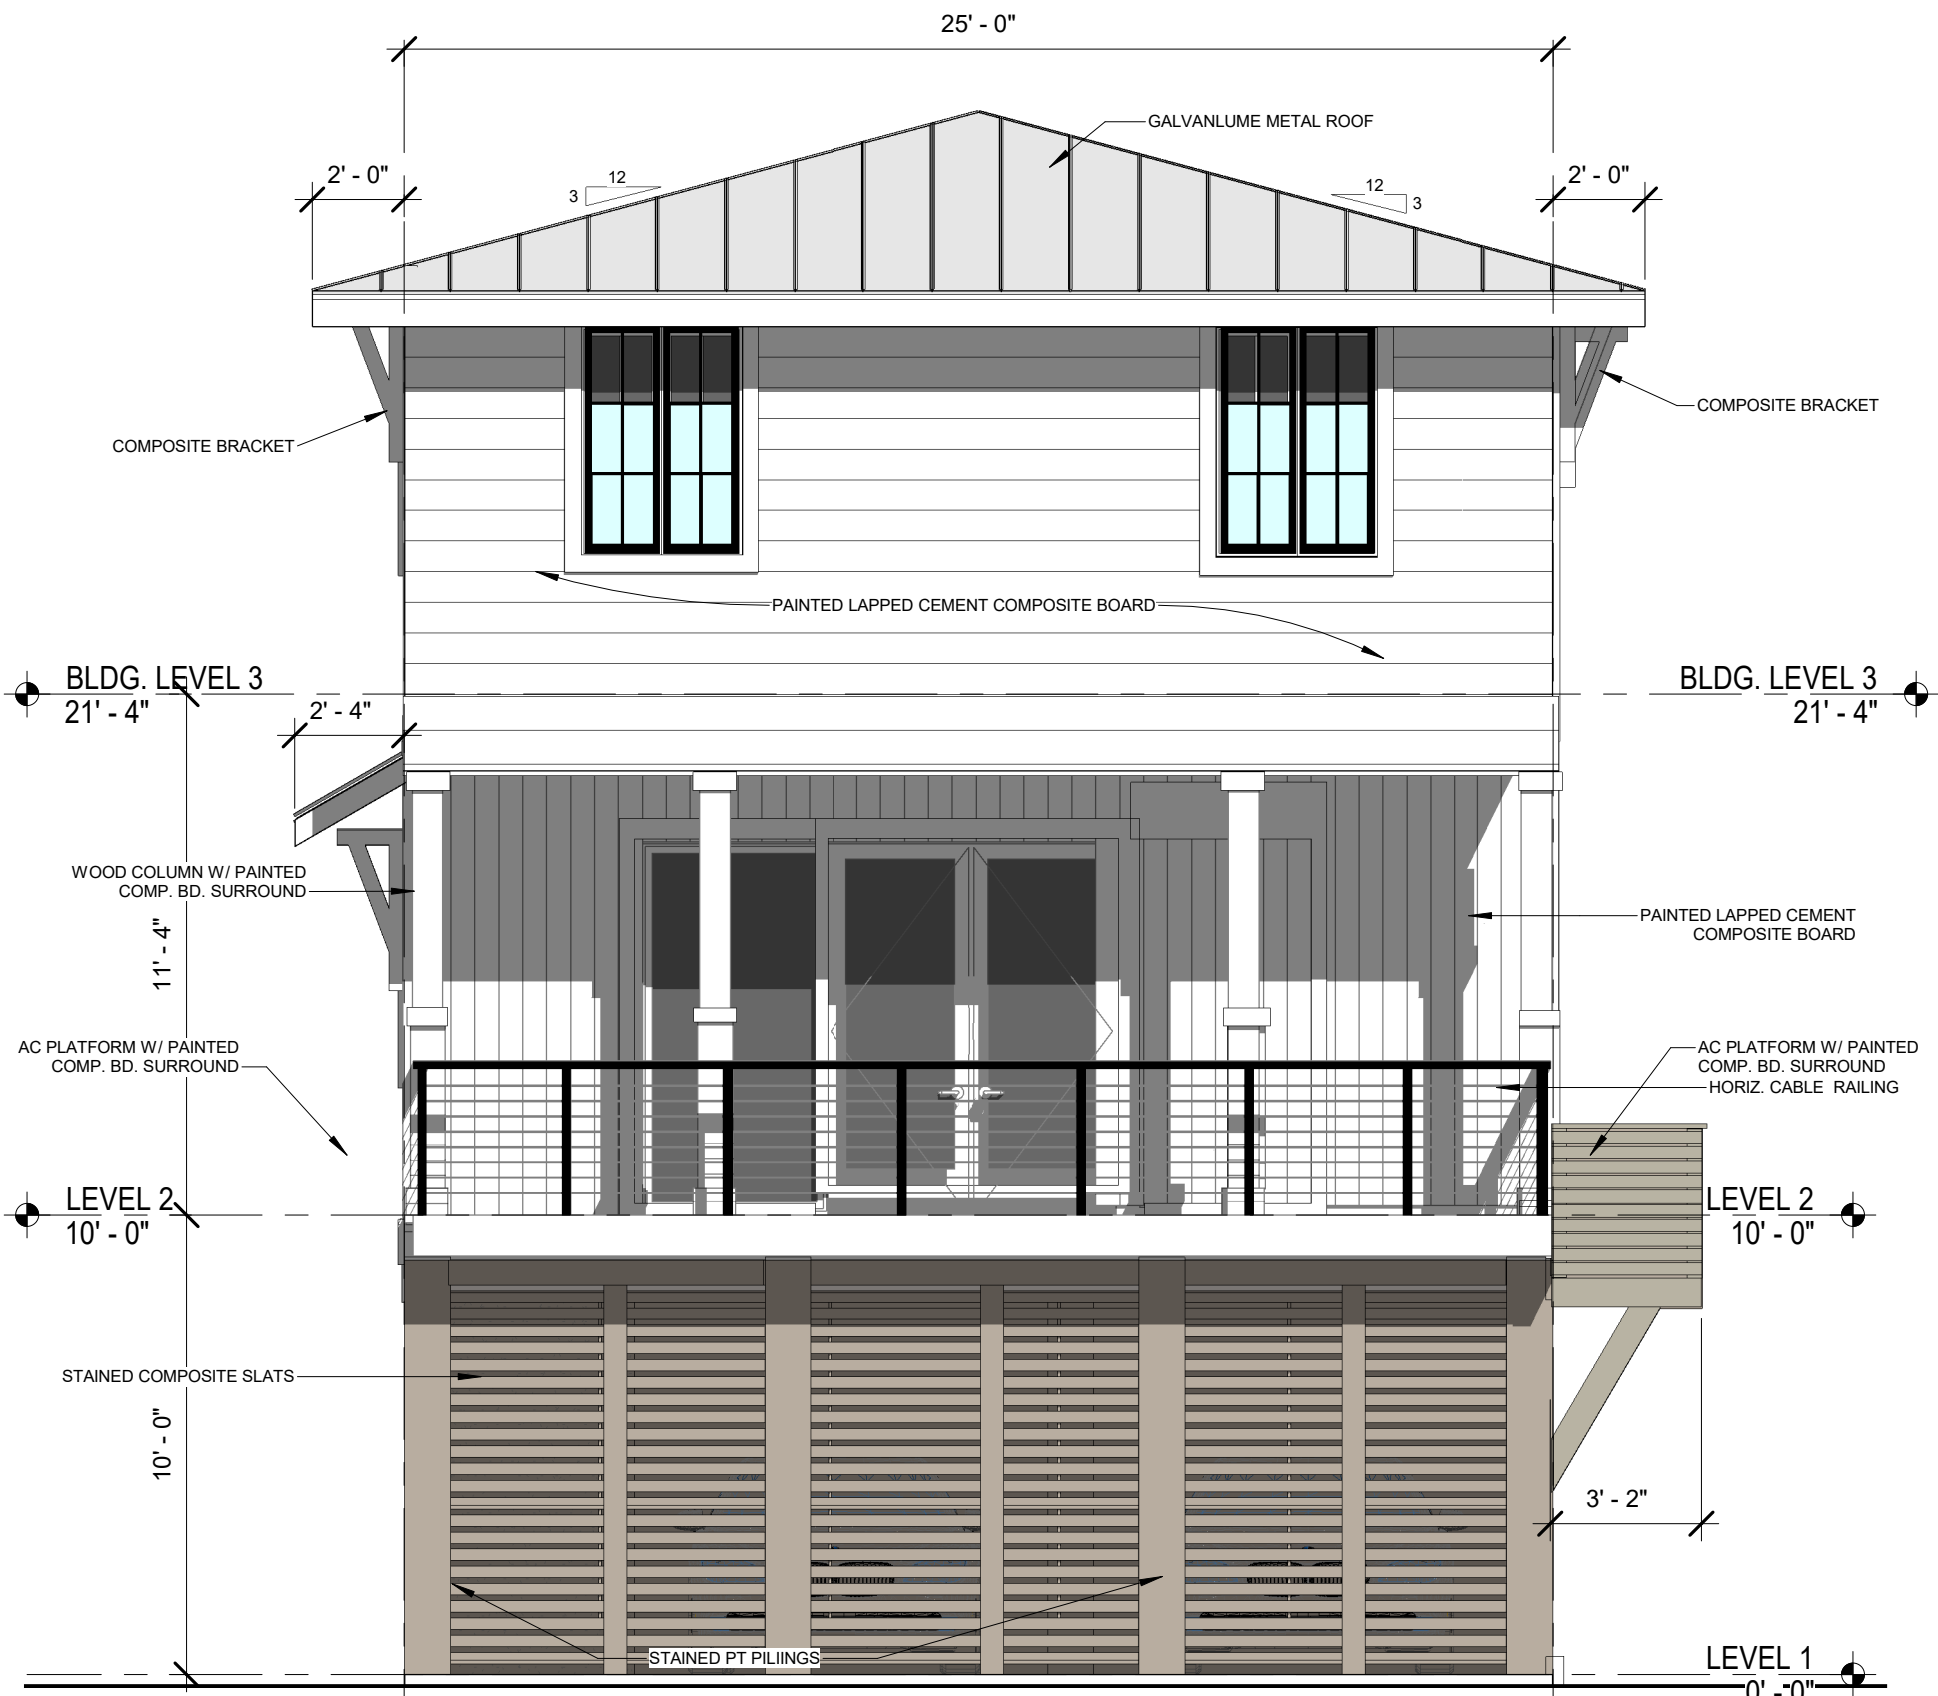


SOUTH ELEVATION

LOT 13

4 BEDROOM/ 3 1/2 BATH
1705 SF

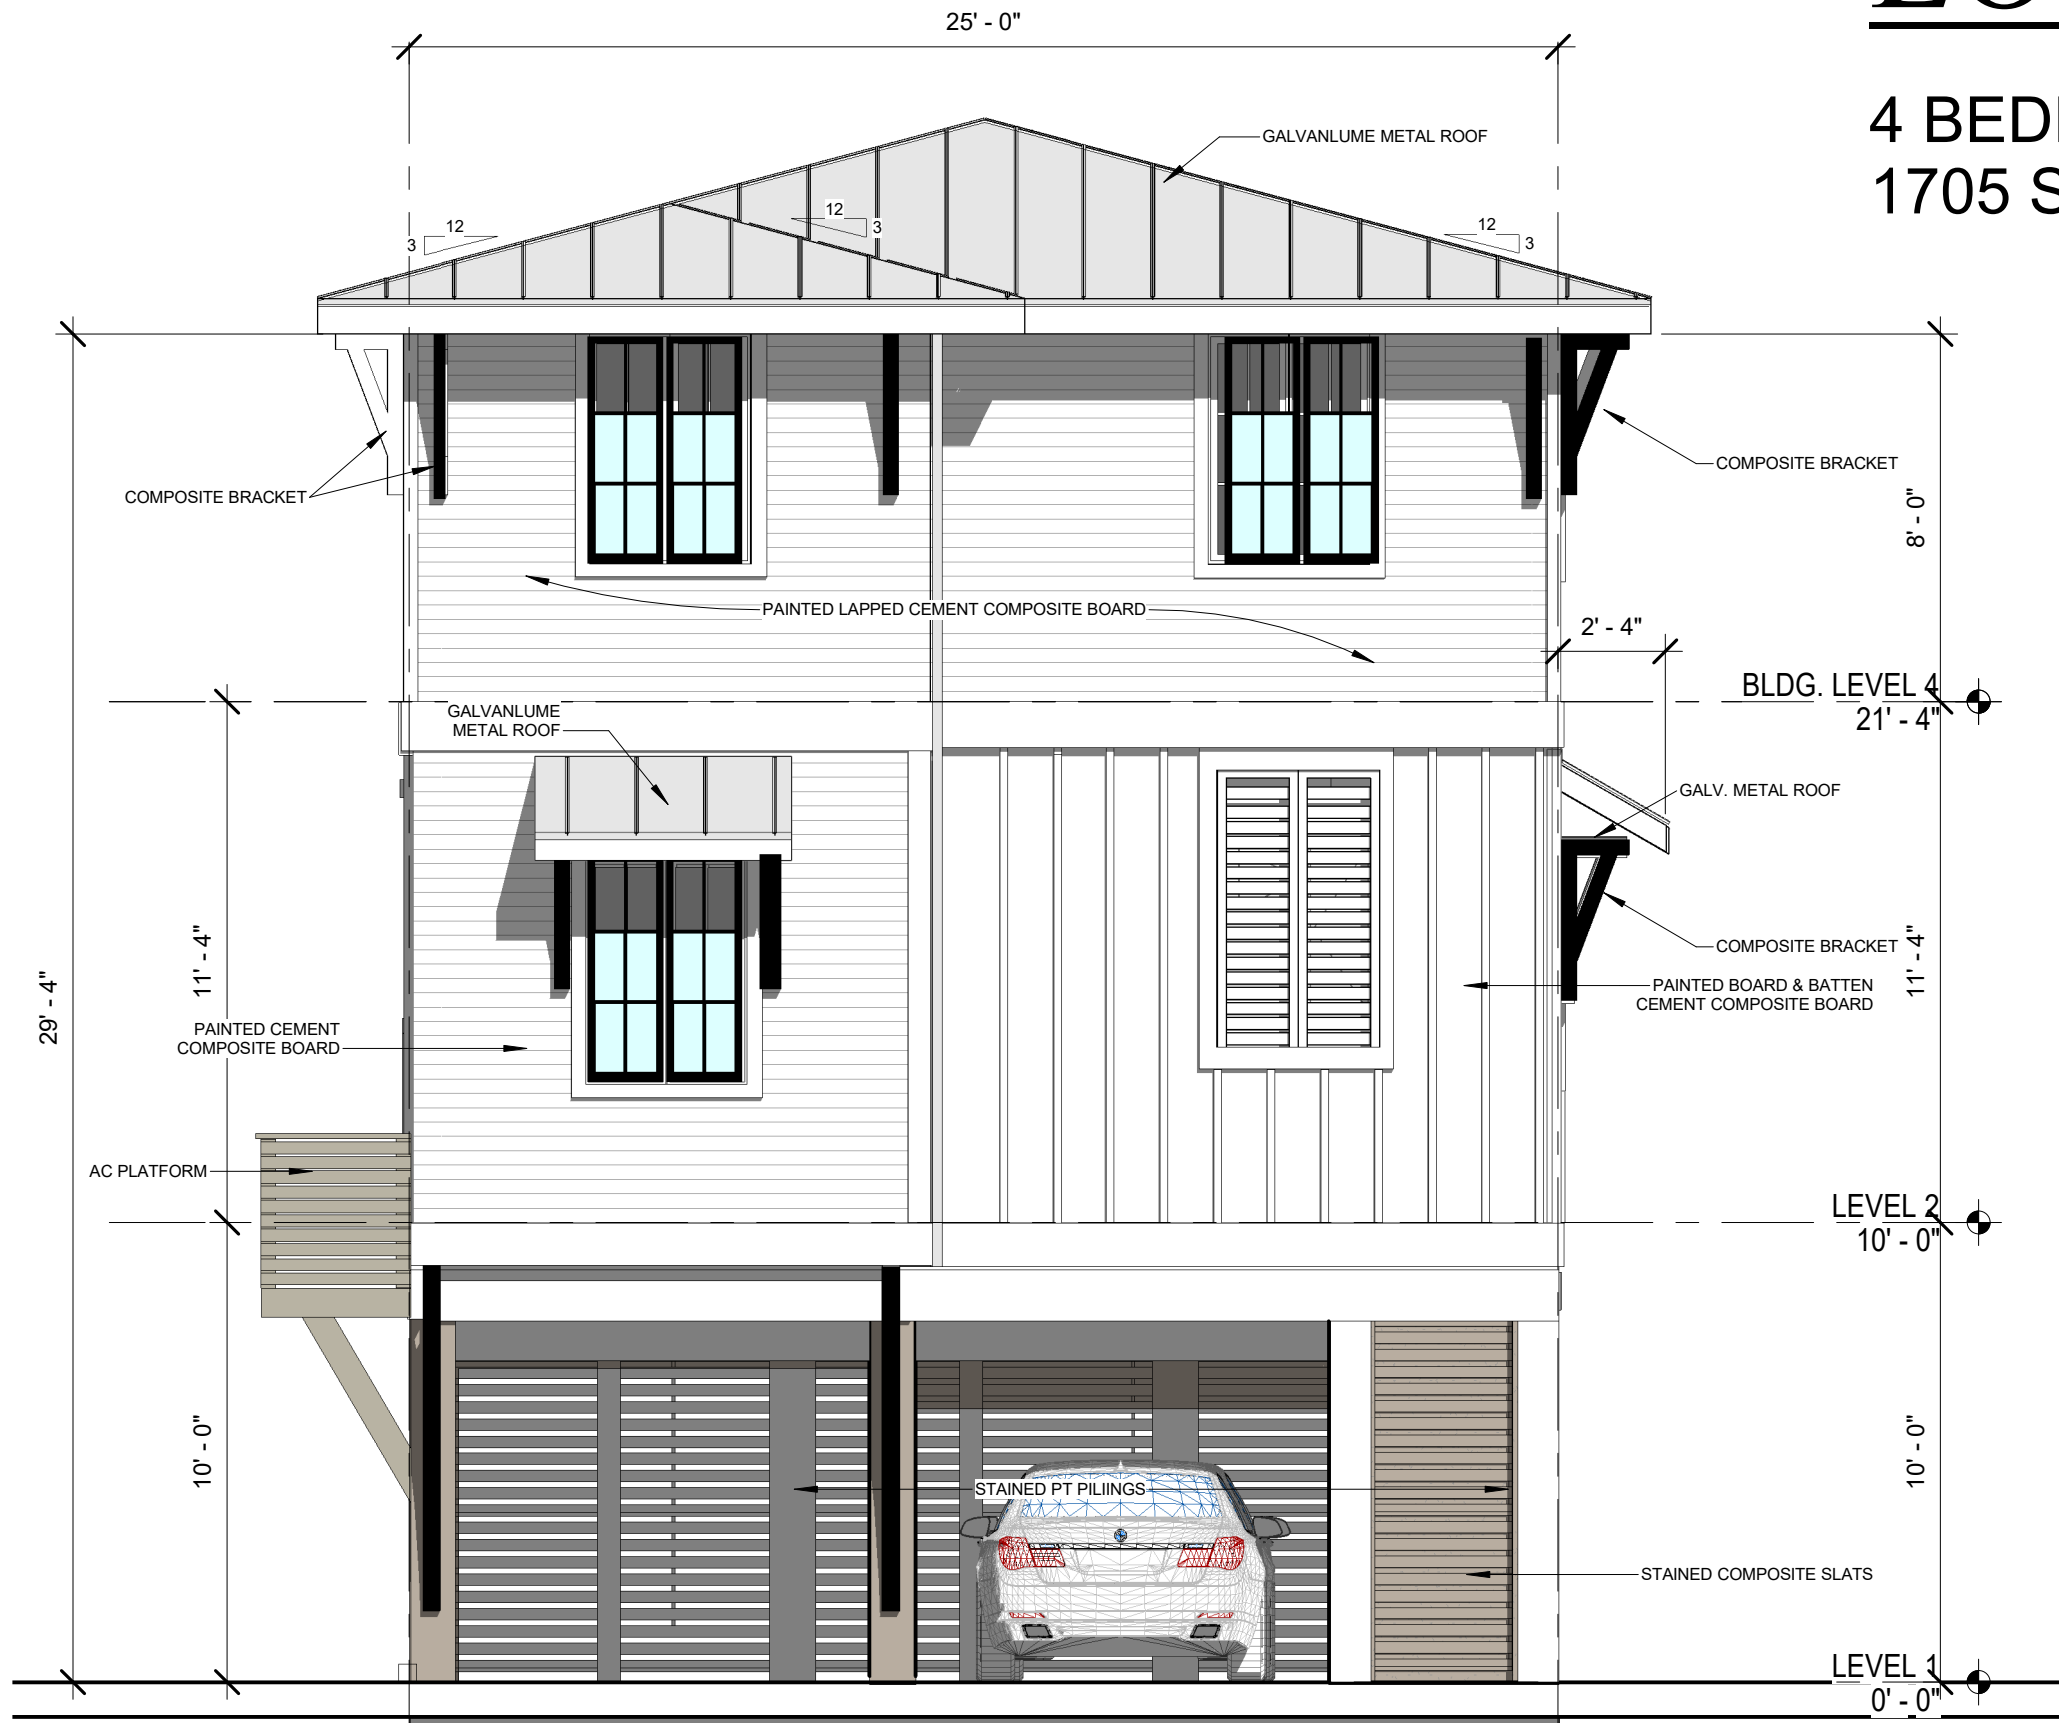

NORTH ELEVATION

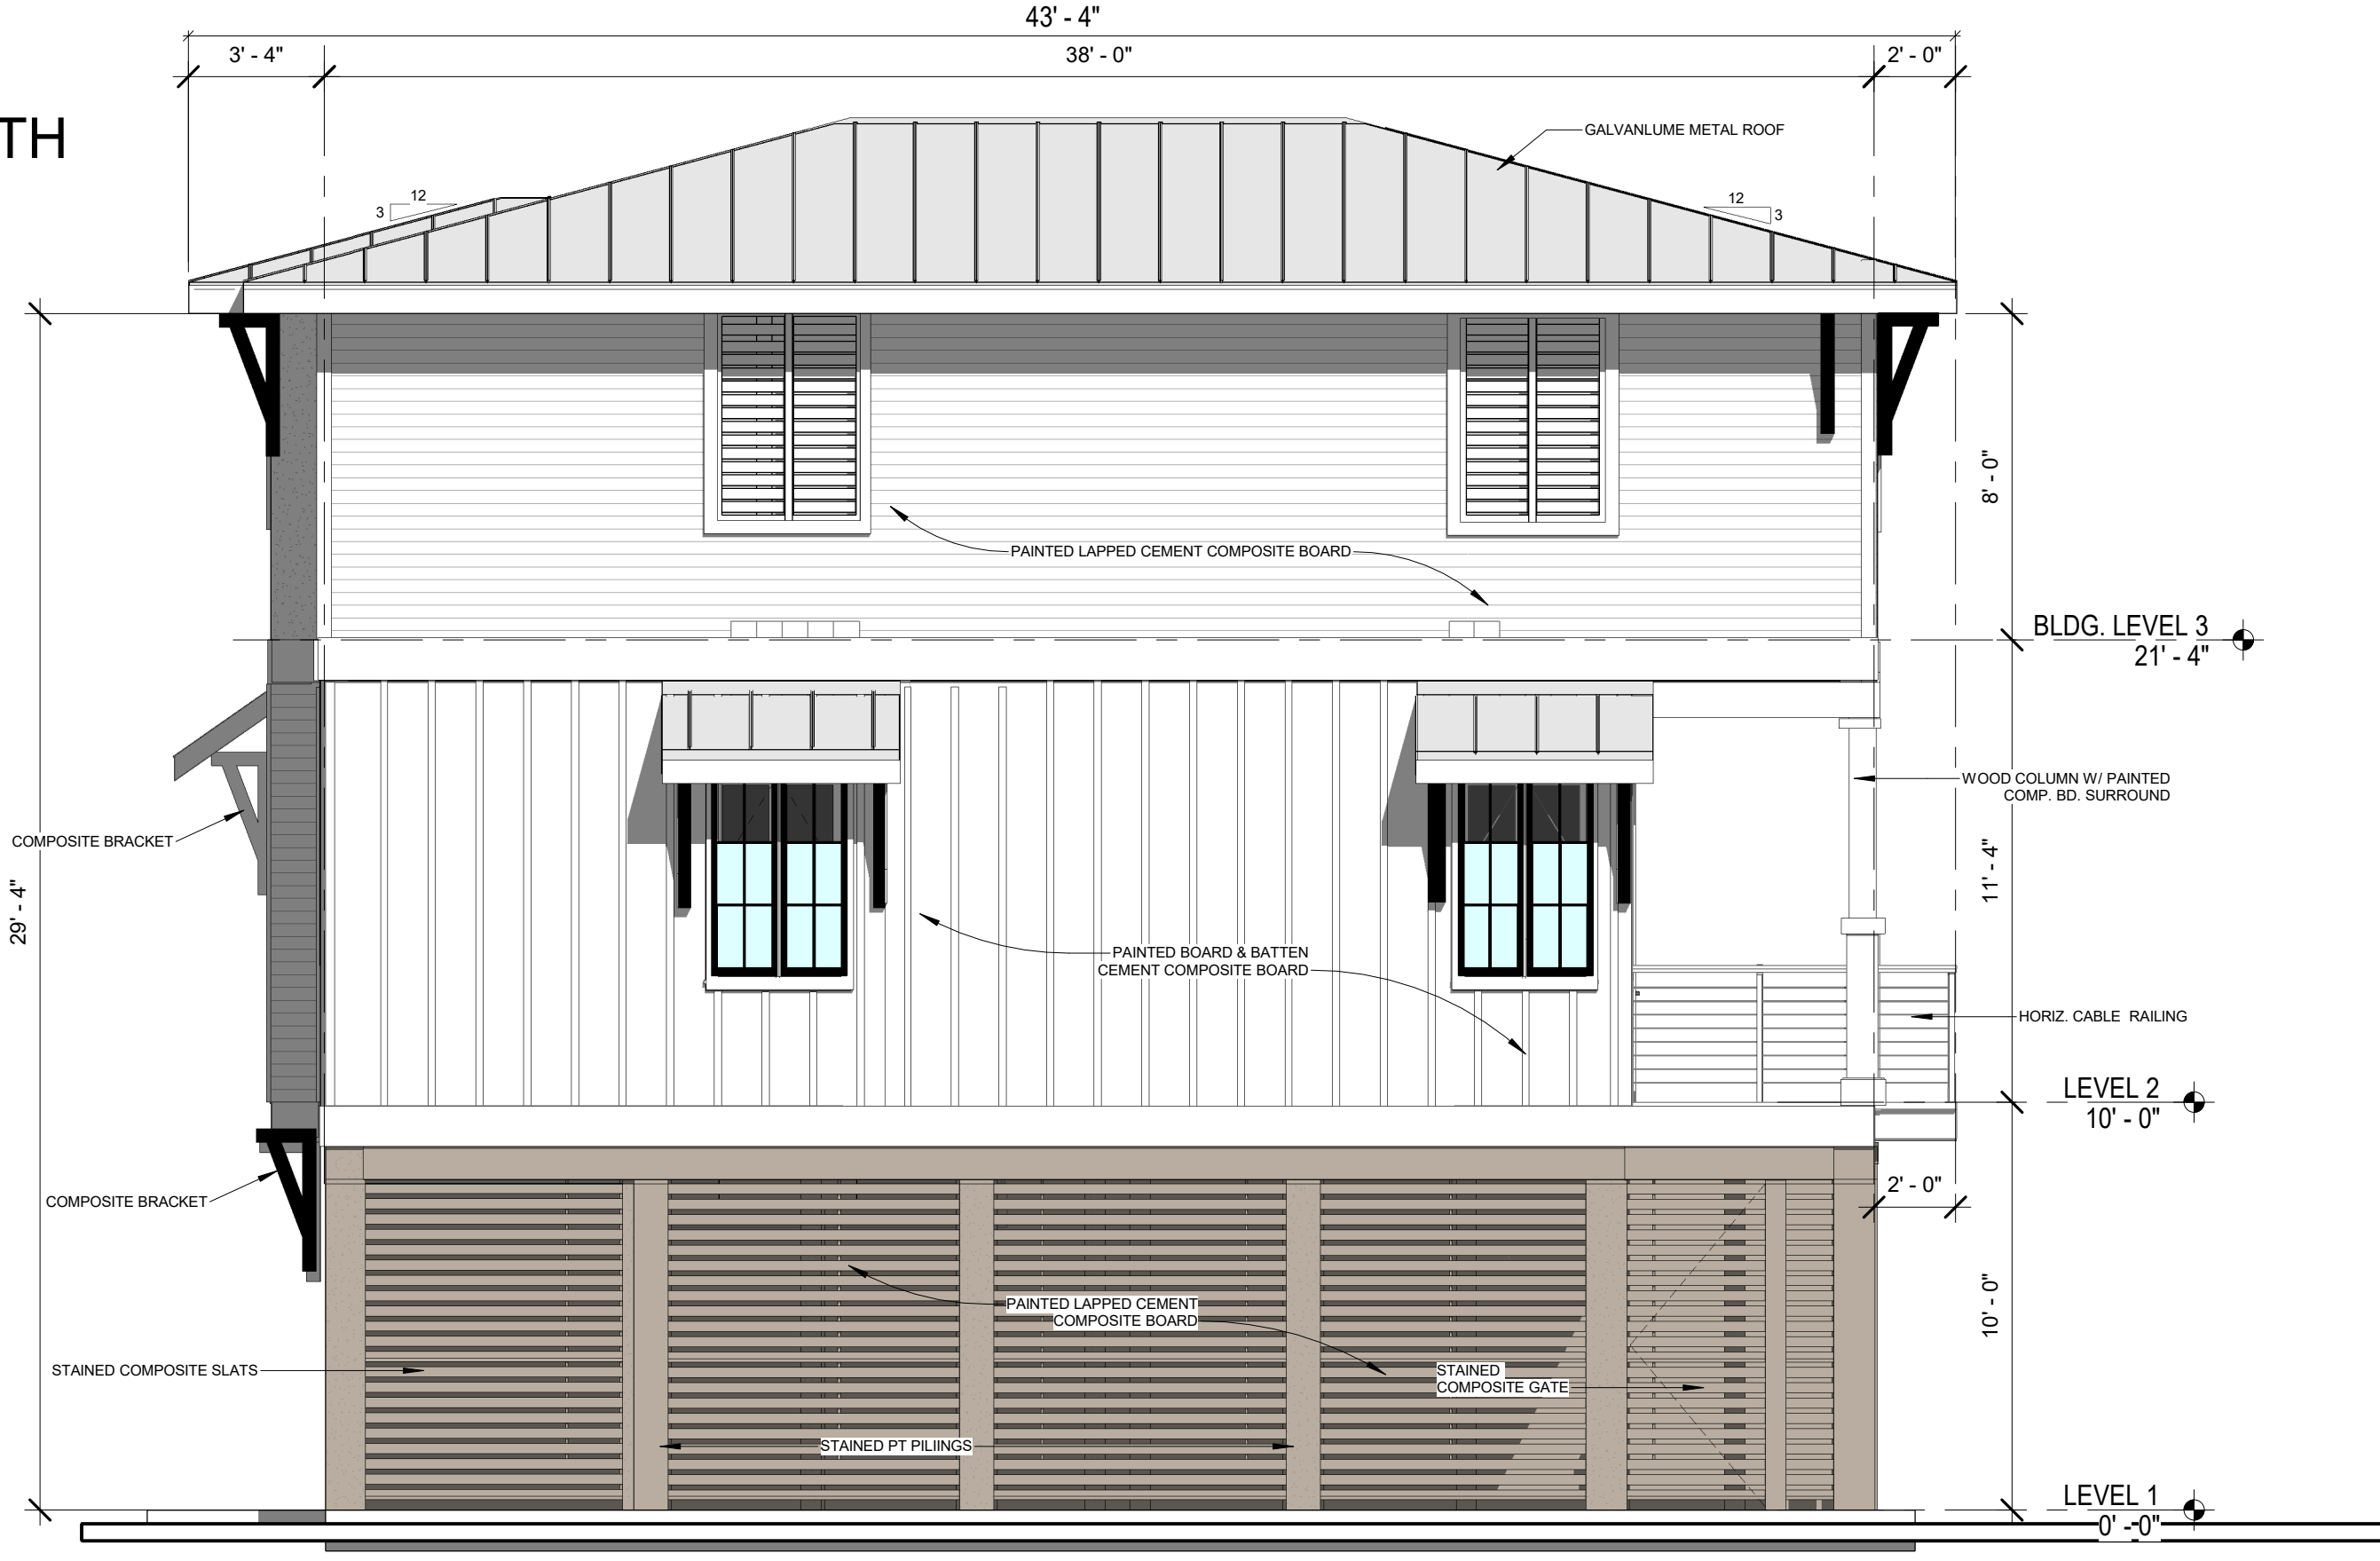

WEST ELEVATION