




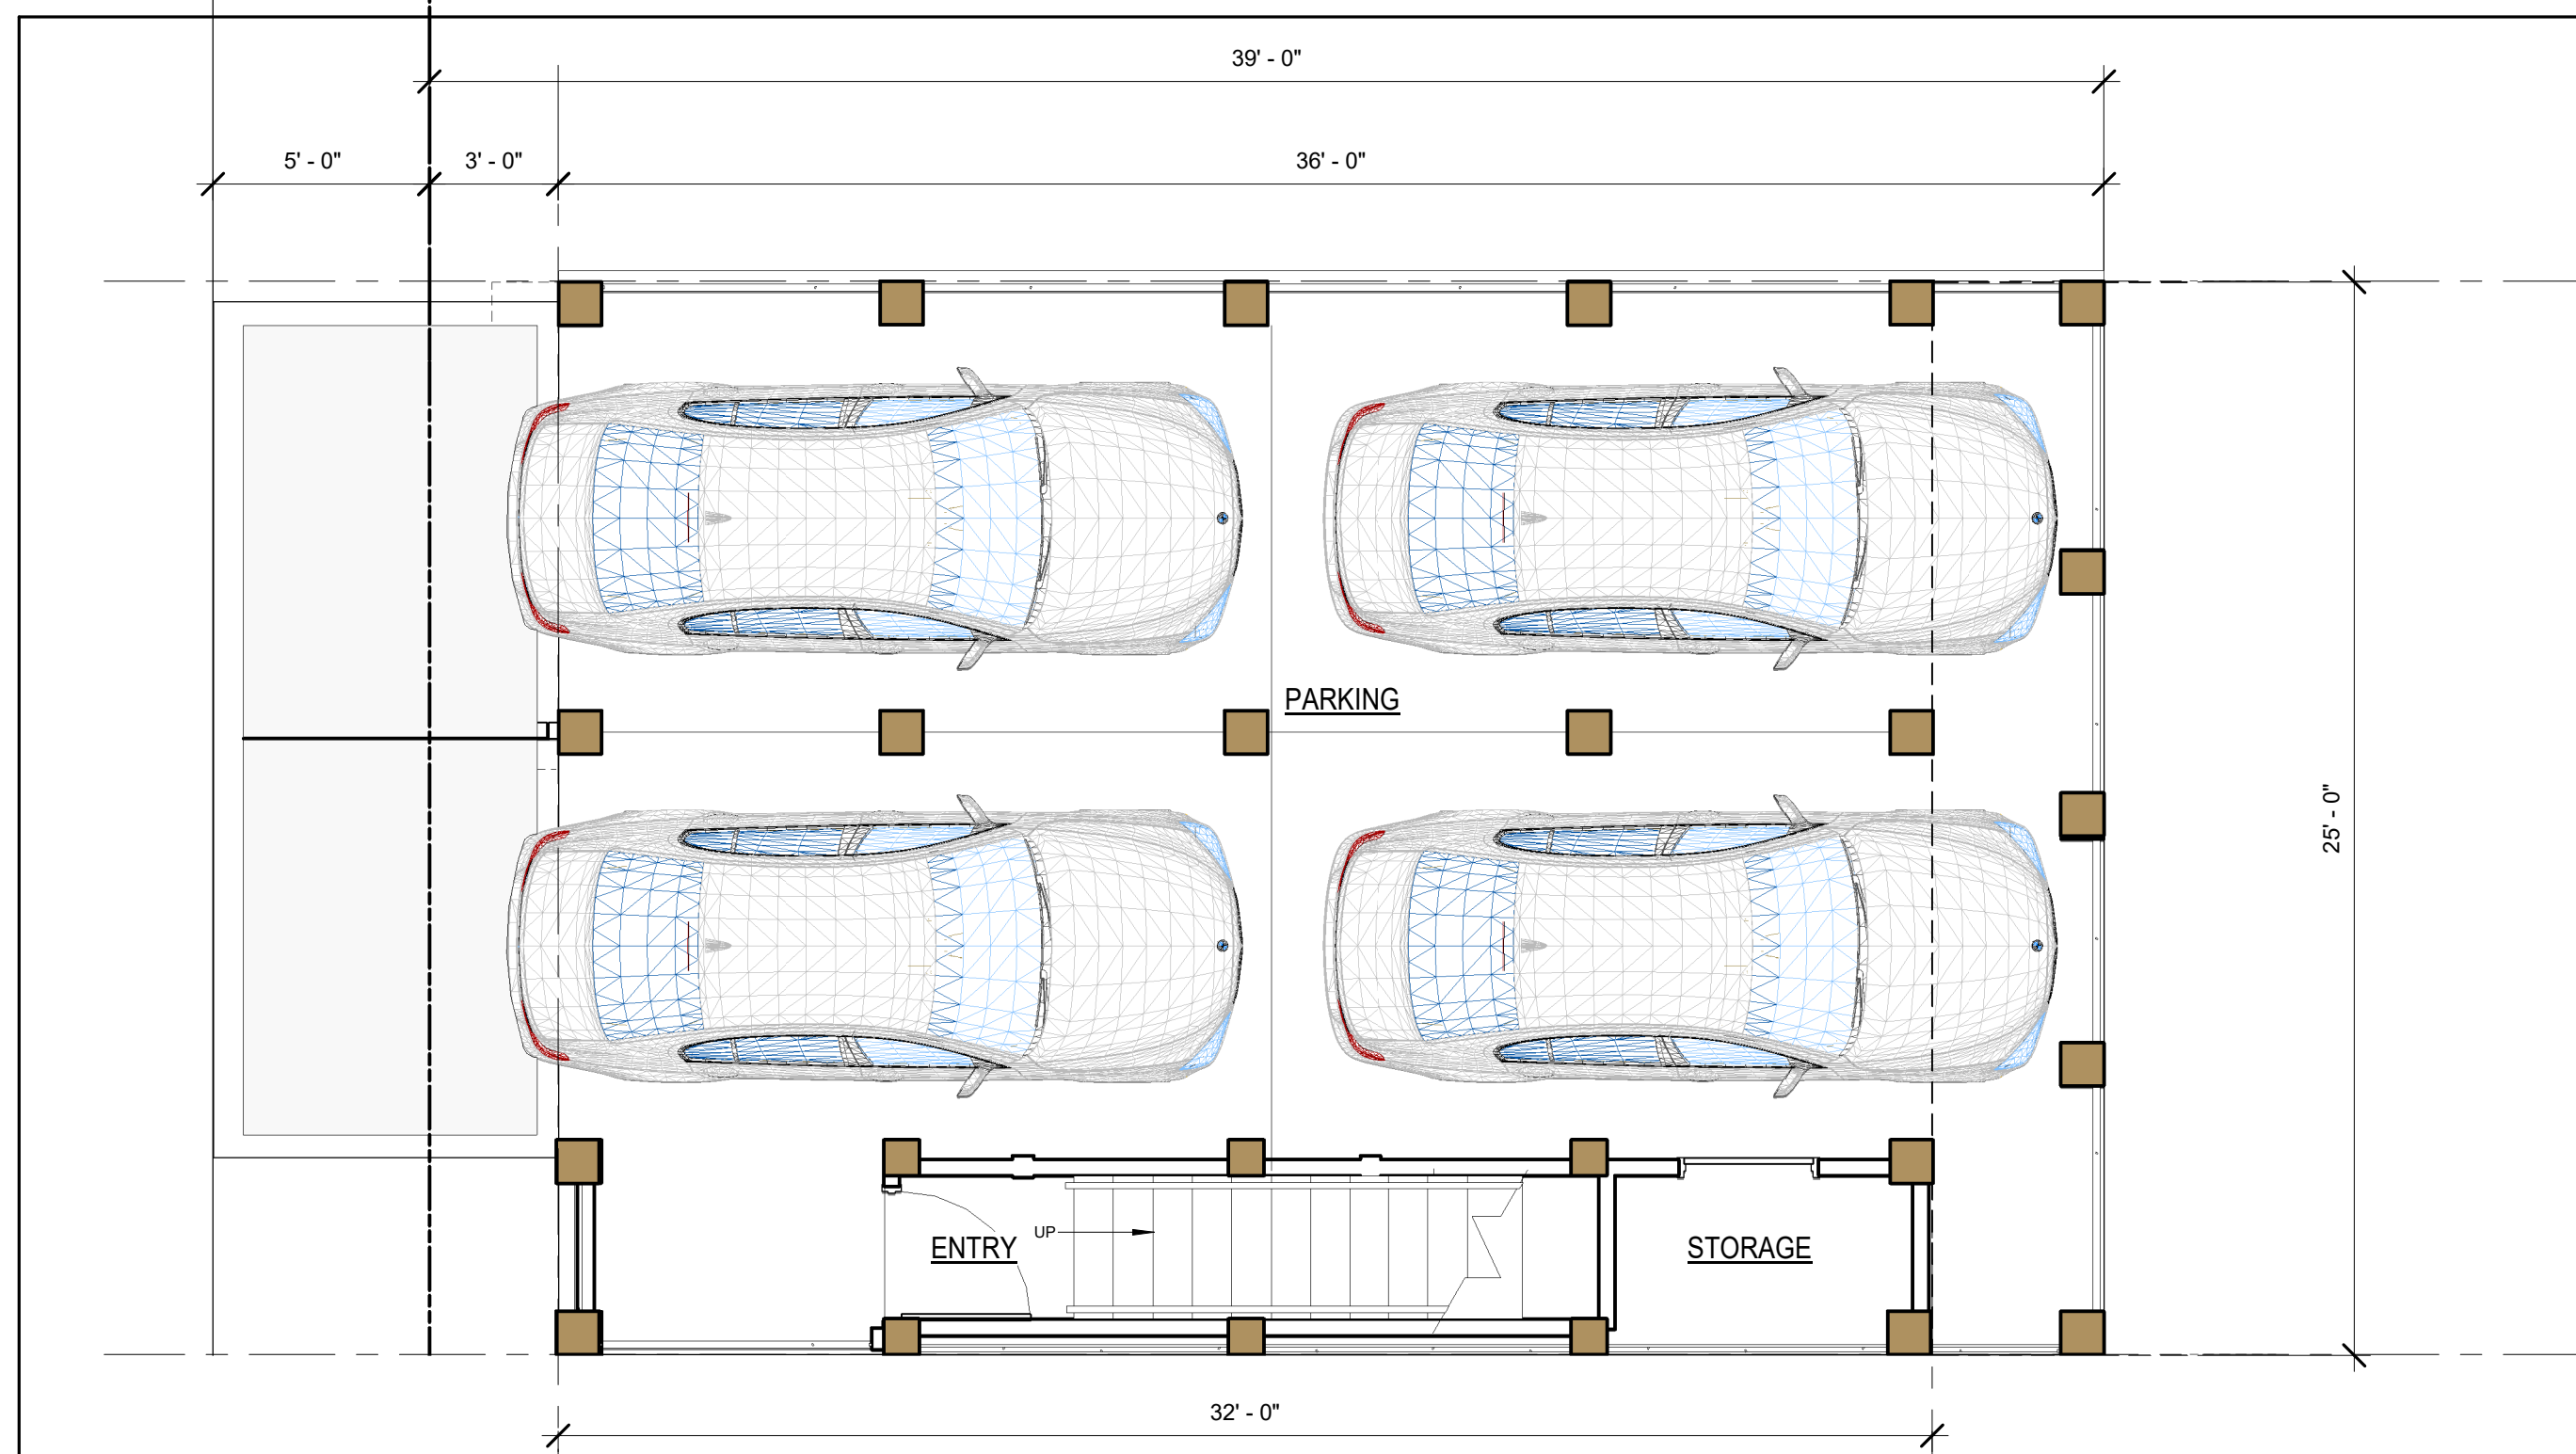

FIRST LEVEL FLOOR PLAN

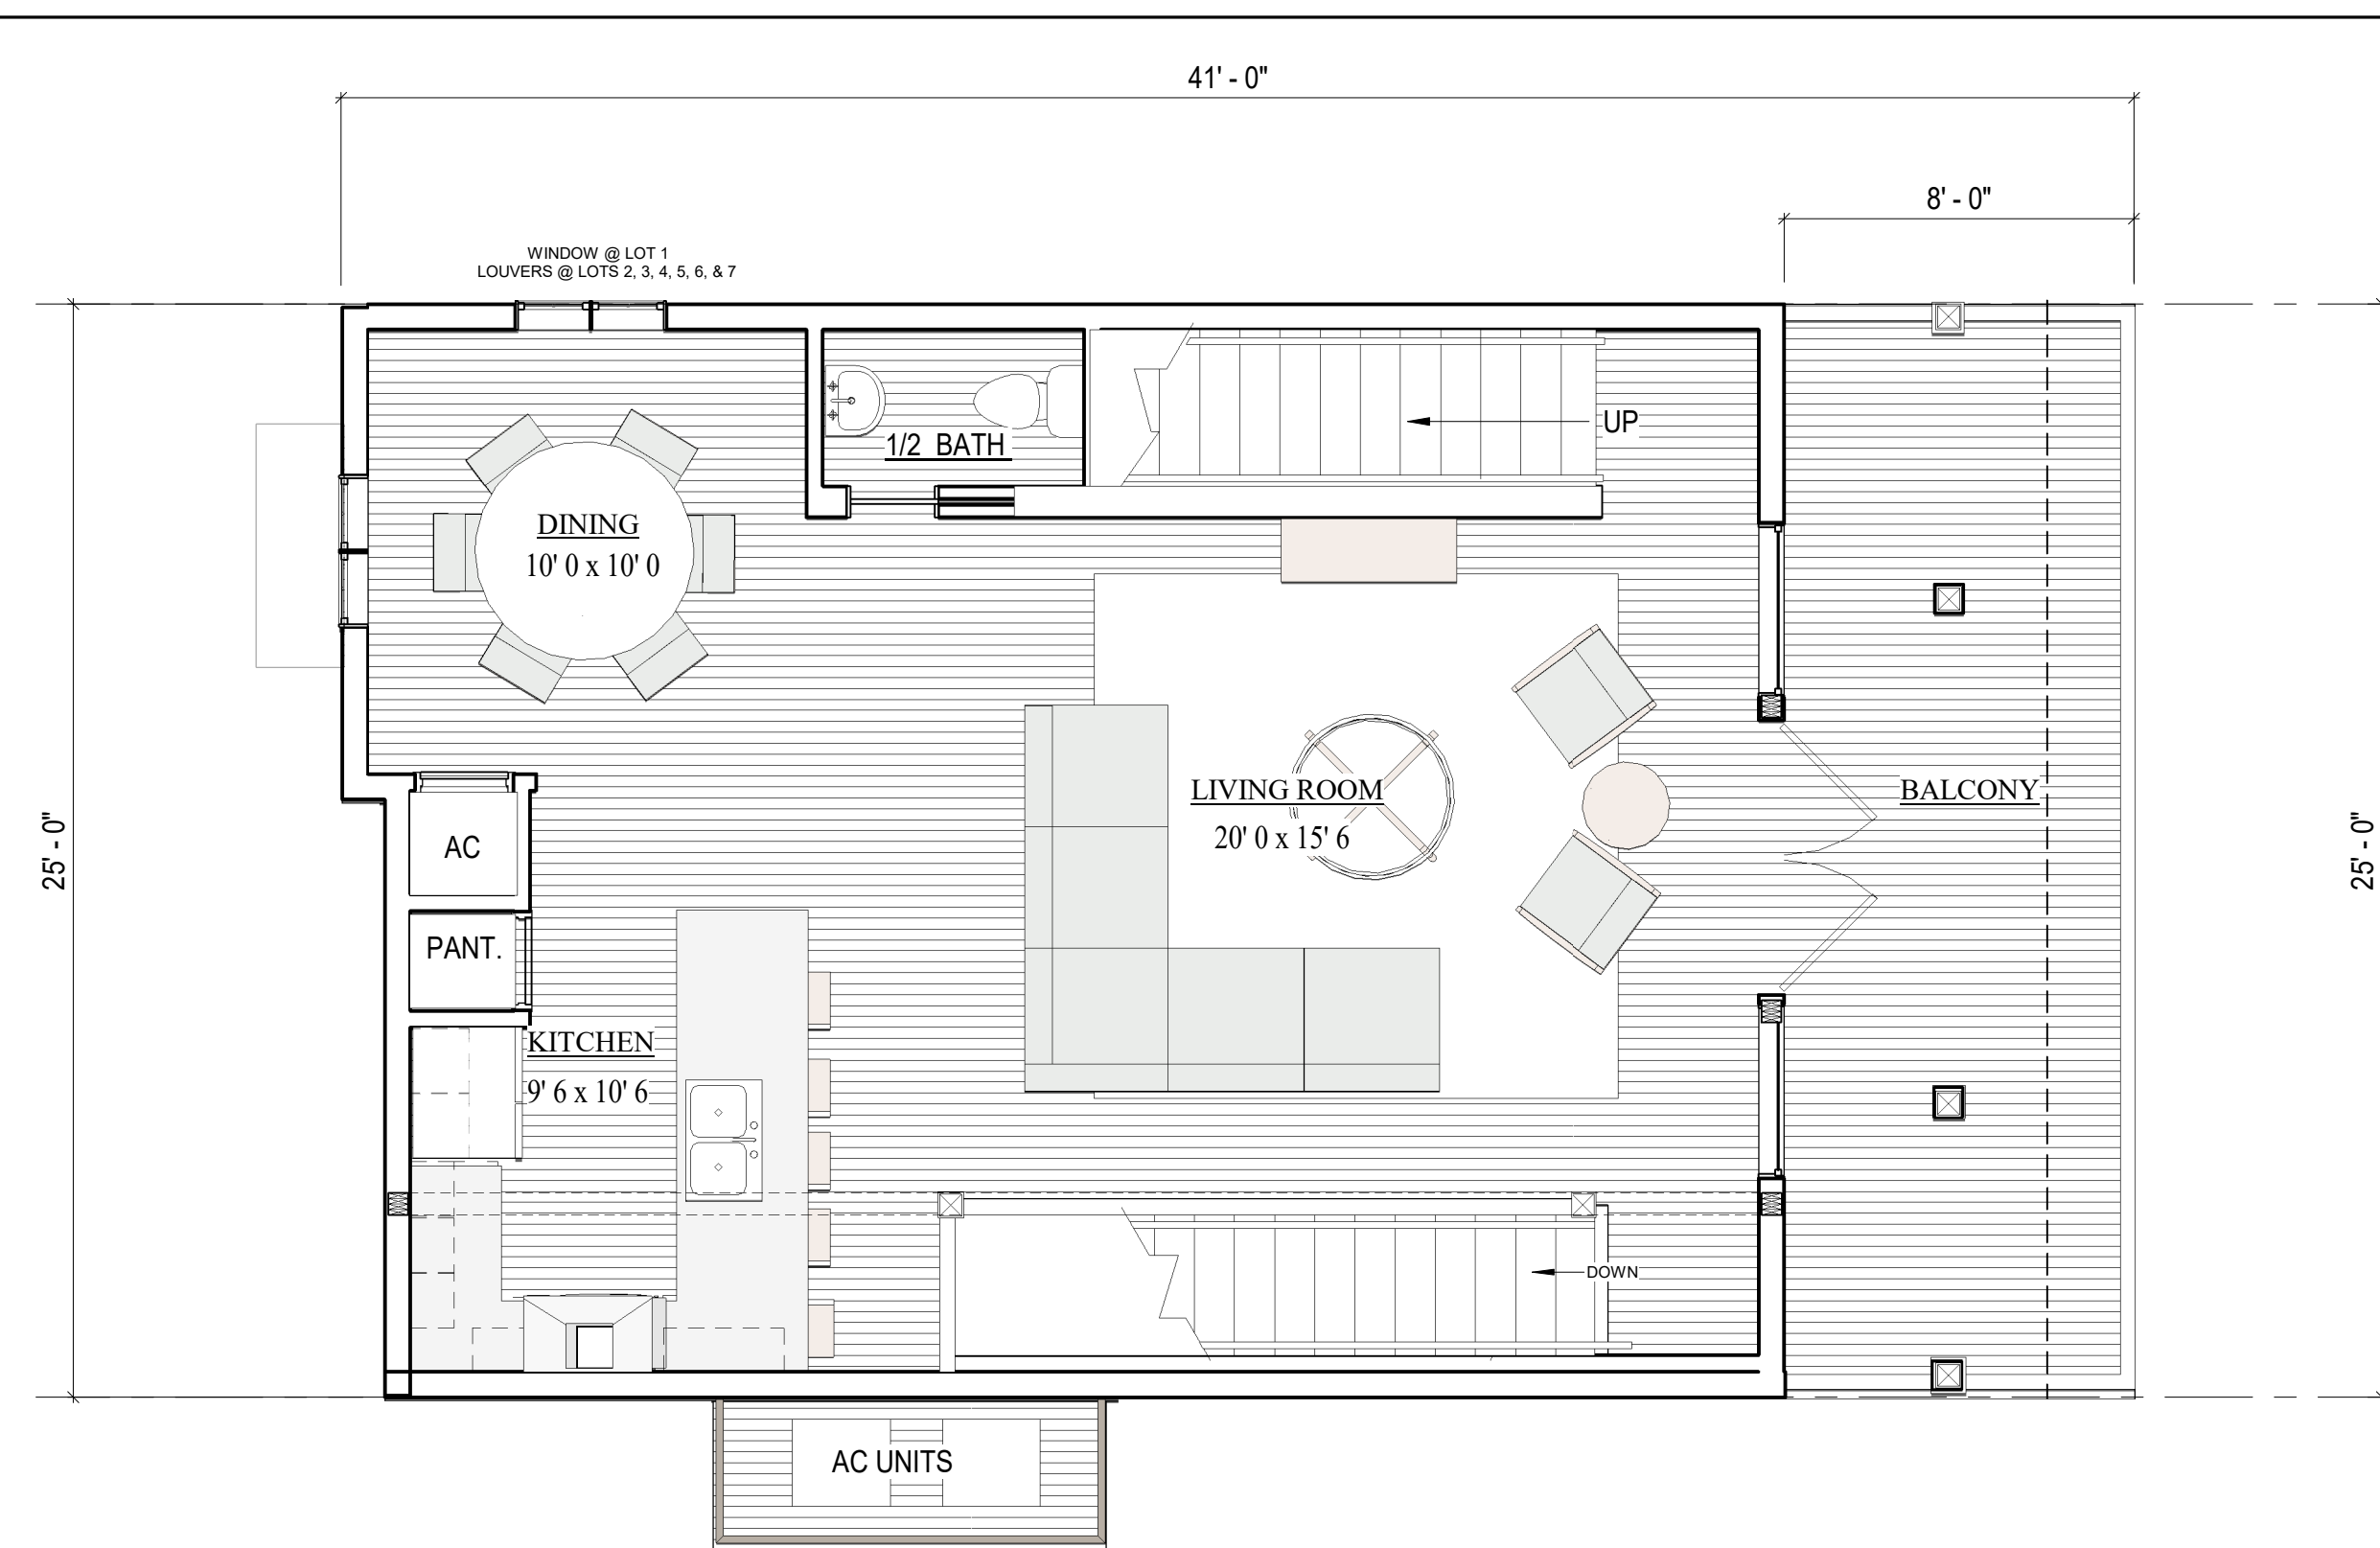

2ND LEVEL FLOOR PLAN

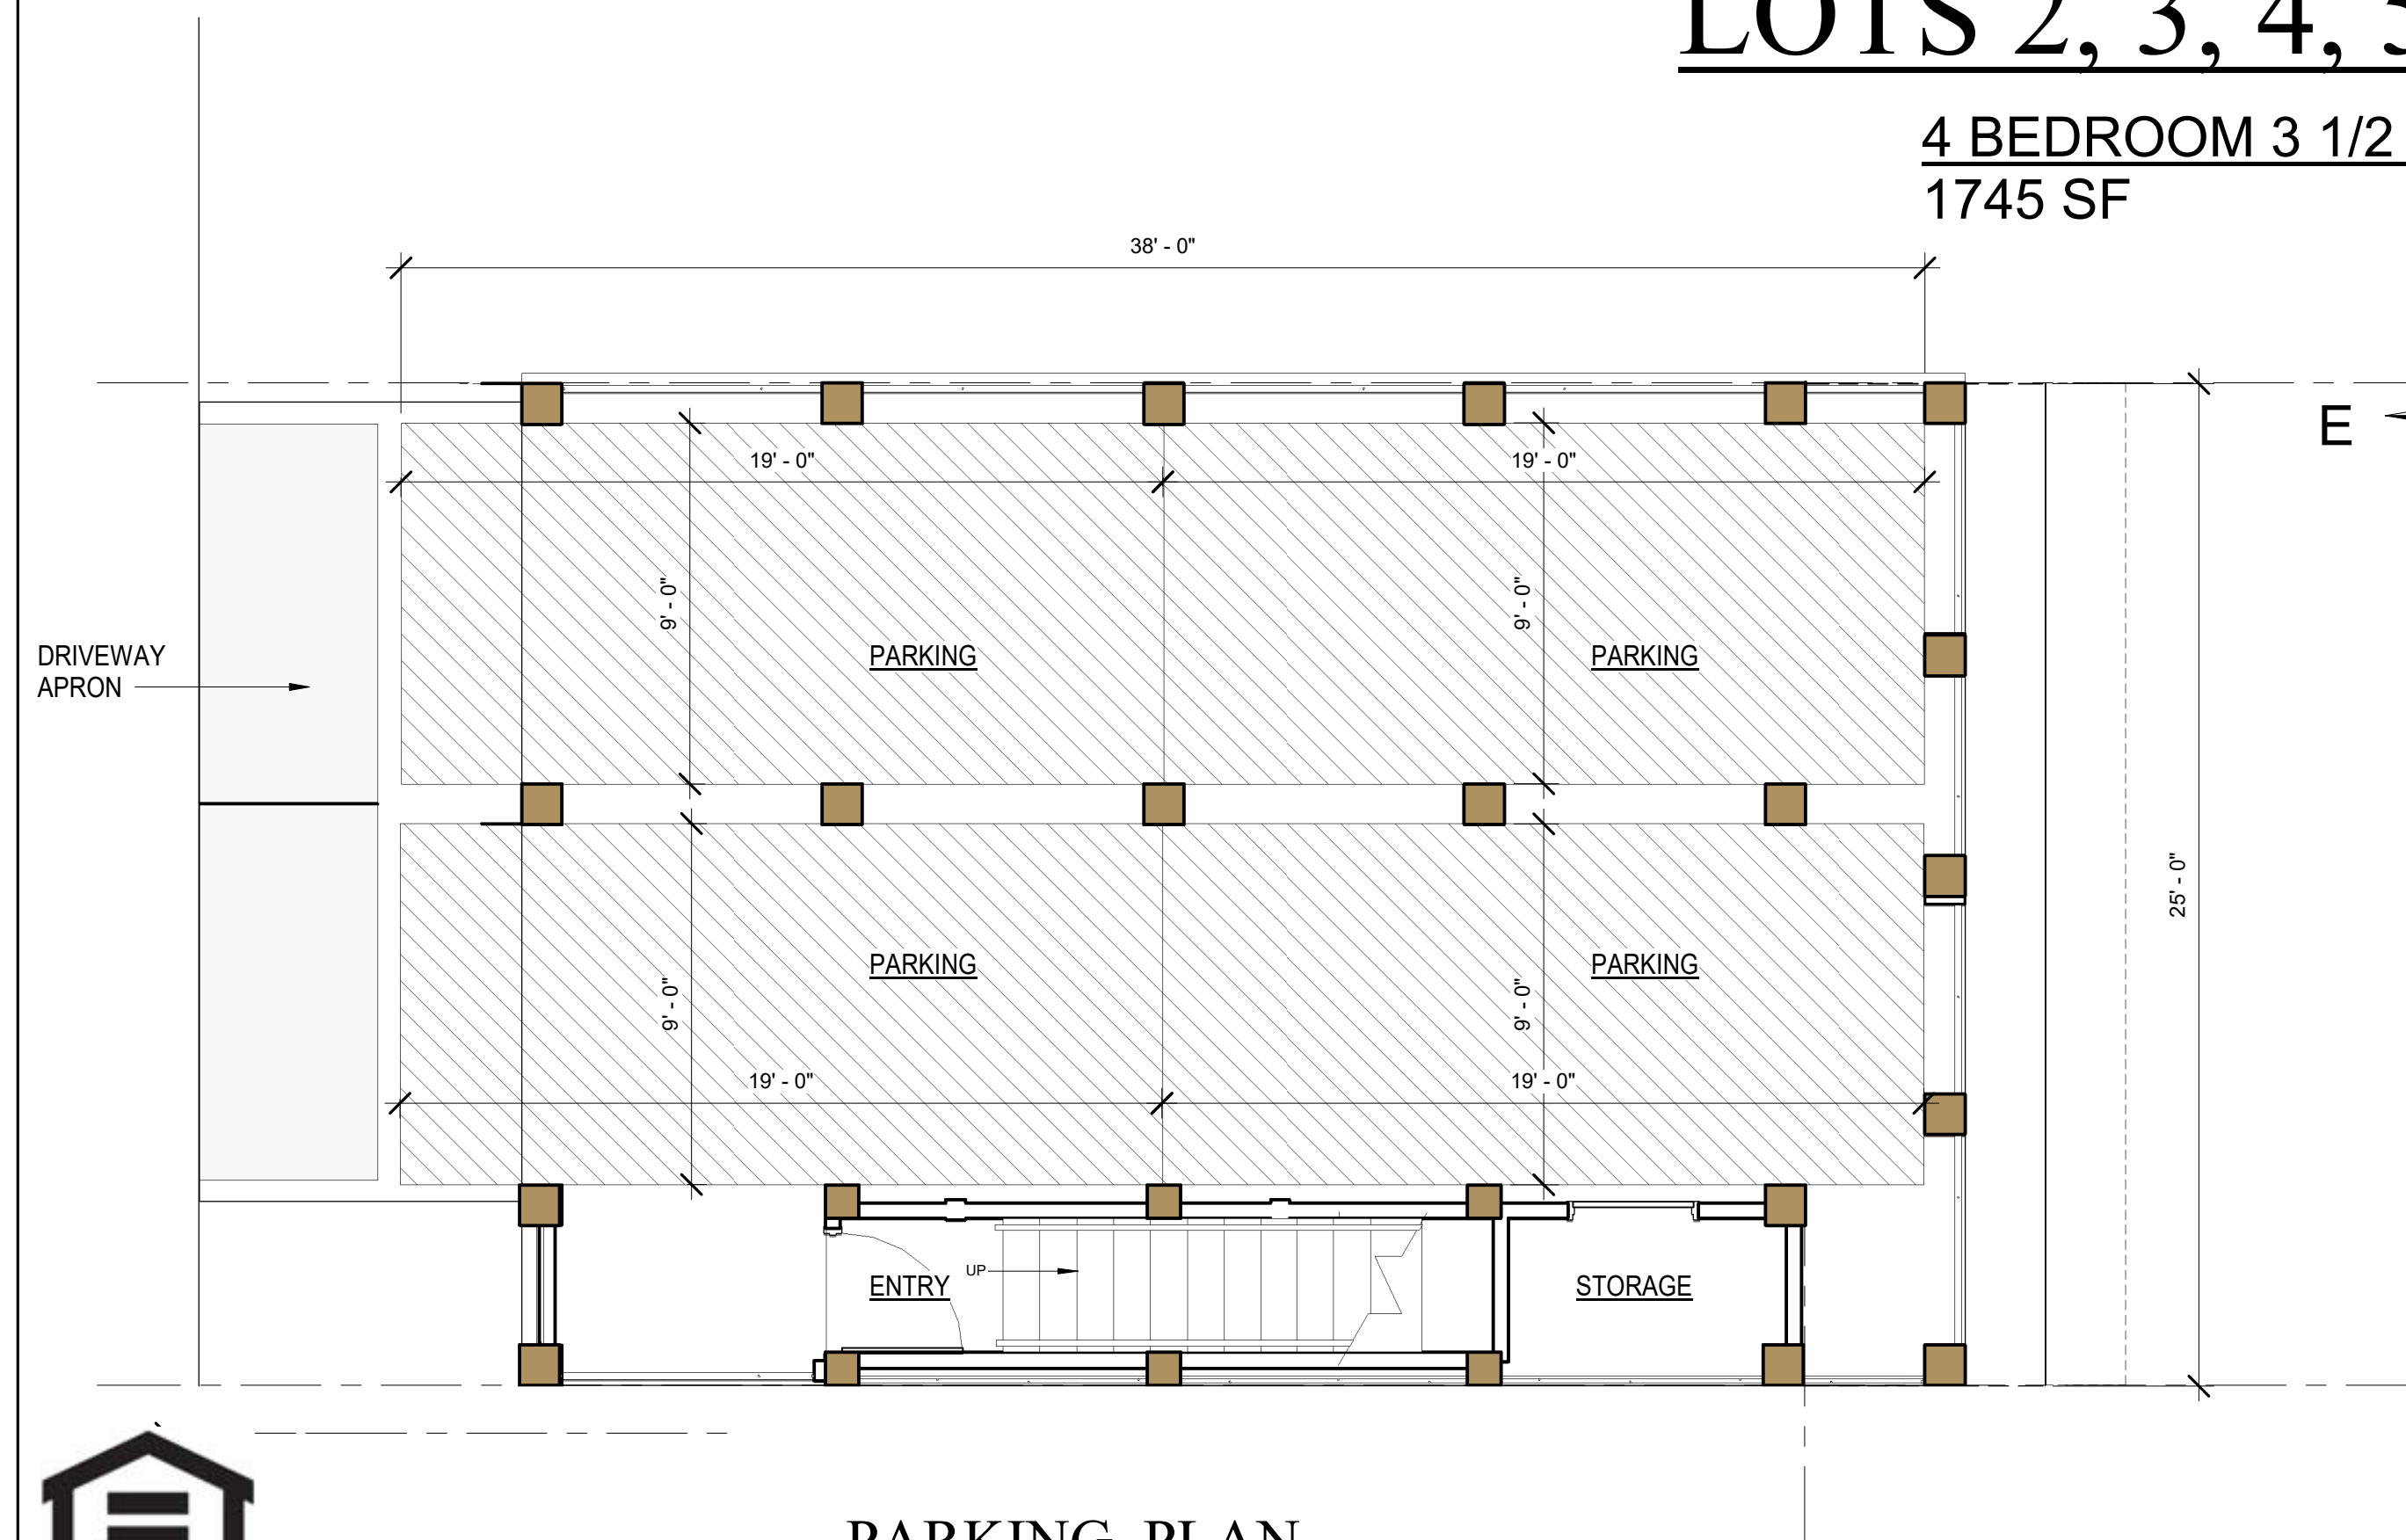


PARKING PLAN



3RD LEVEL FLOOR PLAN

LOTS 2, 3, 4, 5, 6, &7

4 BEDROOM 3 1/2 BATH
1745 SF

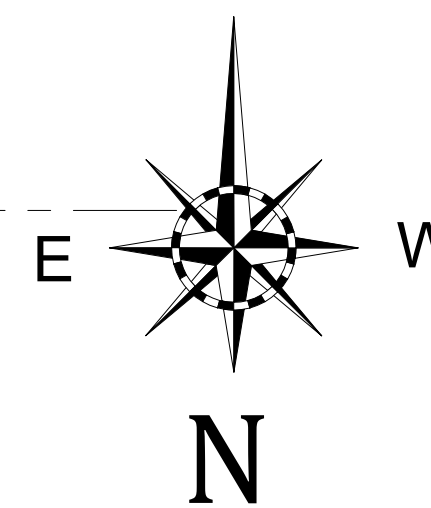


"SUBJECT TO CHANGE"



RE/MAX Paradise

Bob Shallow 251-948-8888

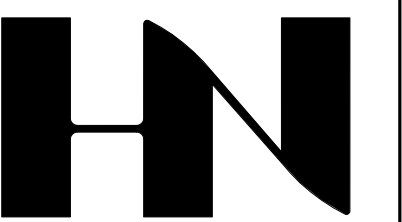

HENRY NORRIS
&
ASSOCIATES

ARCHITECTURE
&
ENVIRONMENTAL
DESIGN

30 N. PALAFOX
PENSACOLA, FL
32502
(850)432-6011
FAX 435-9001

SUMMER COTTAGES
LOTS 1, 2, 3, 4, 5, 6, &7
Gulf Shores, Alabama

JOB #: Project Number
CAD:
CHECKED: HN
DATE: 02/28/25

REVISIONS:

SEAL:

SHEET TITLE:
LOT 1-7 FLOOR PLANS


A100



SOUTH ELEVATION - LOTS 2, 3, 4, 5, 6, & 7



EAST ELEVATION - LOTS 2, 3, 4, 5, 6, & 7

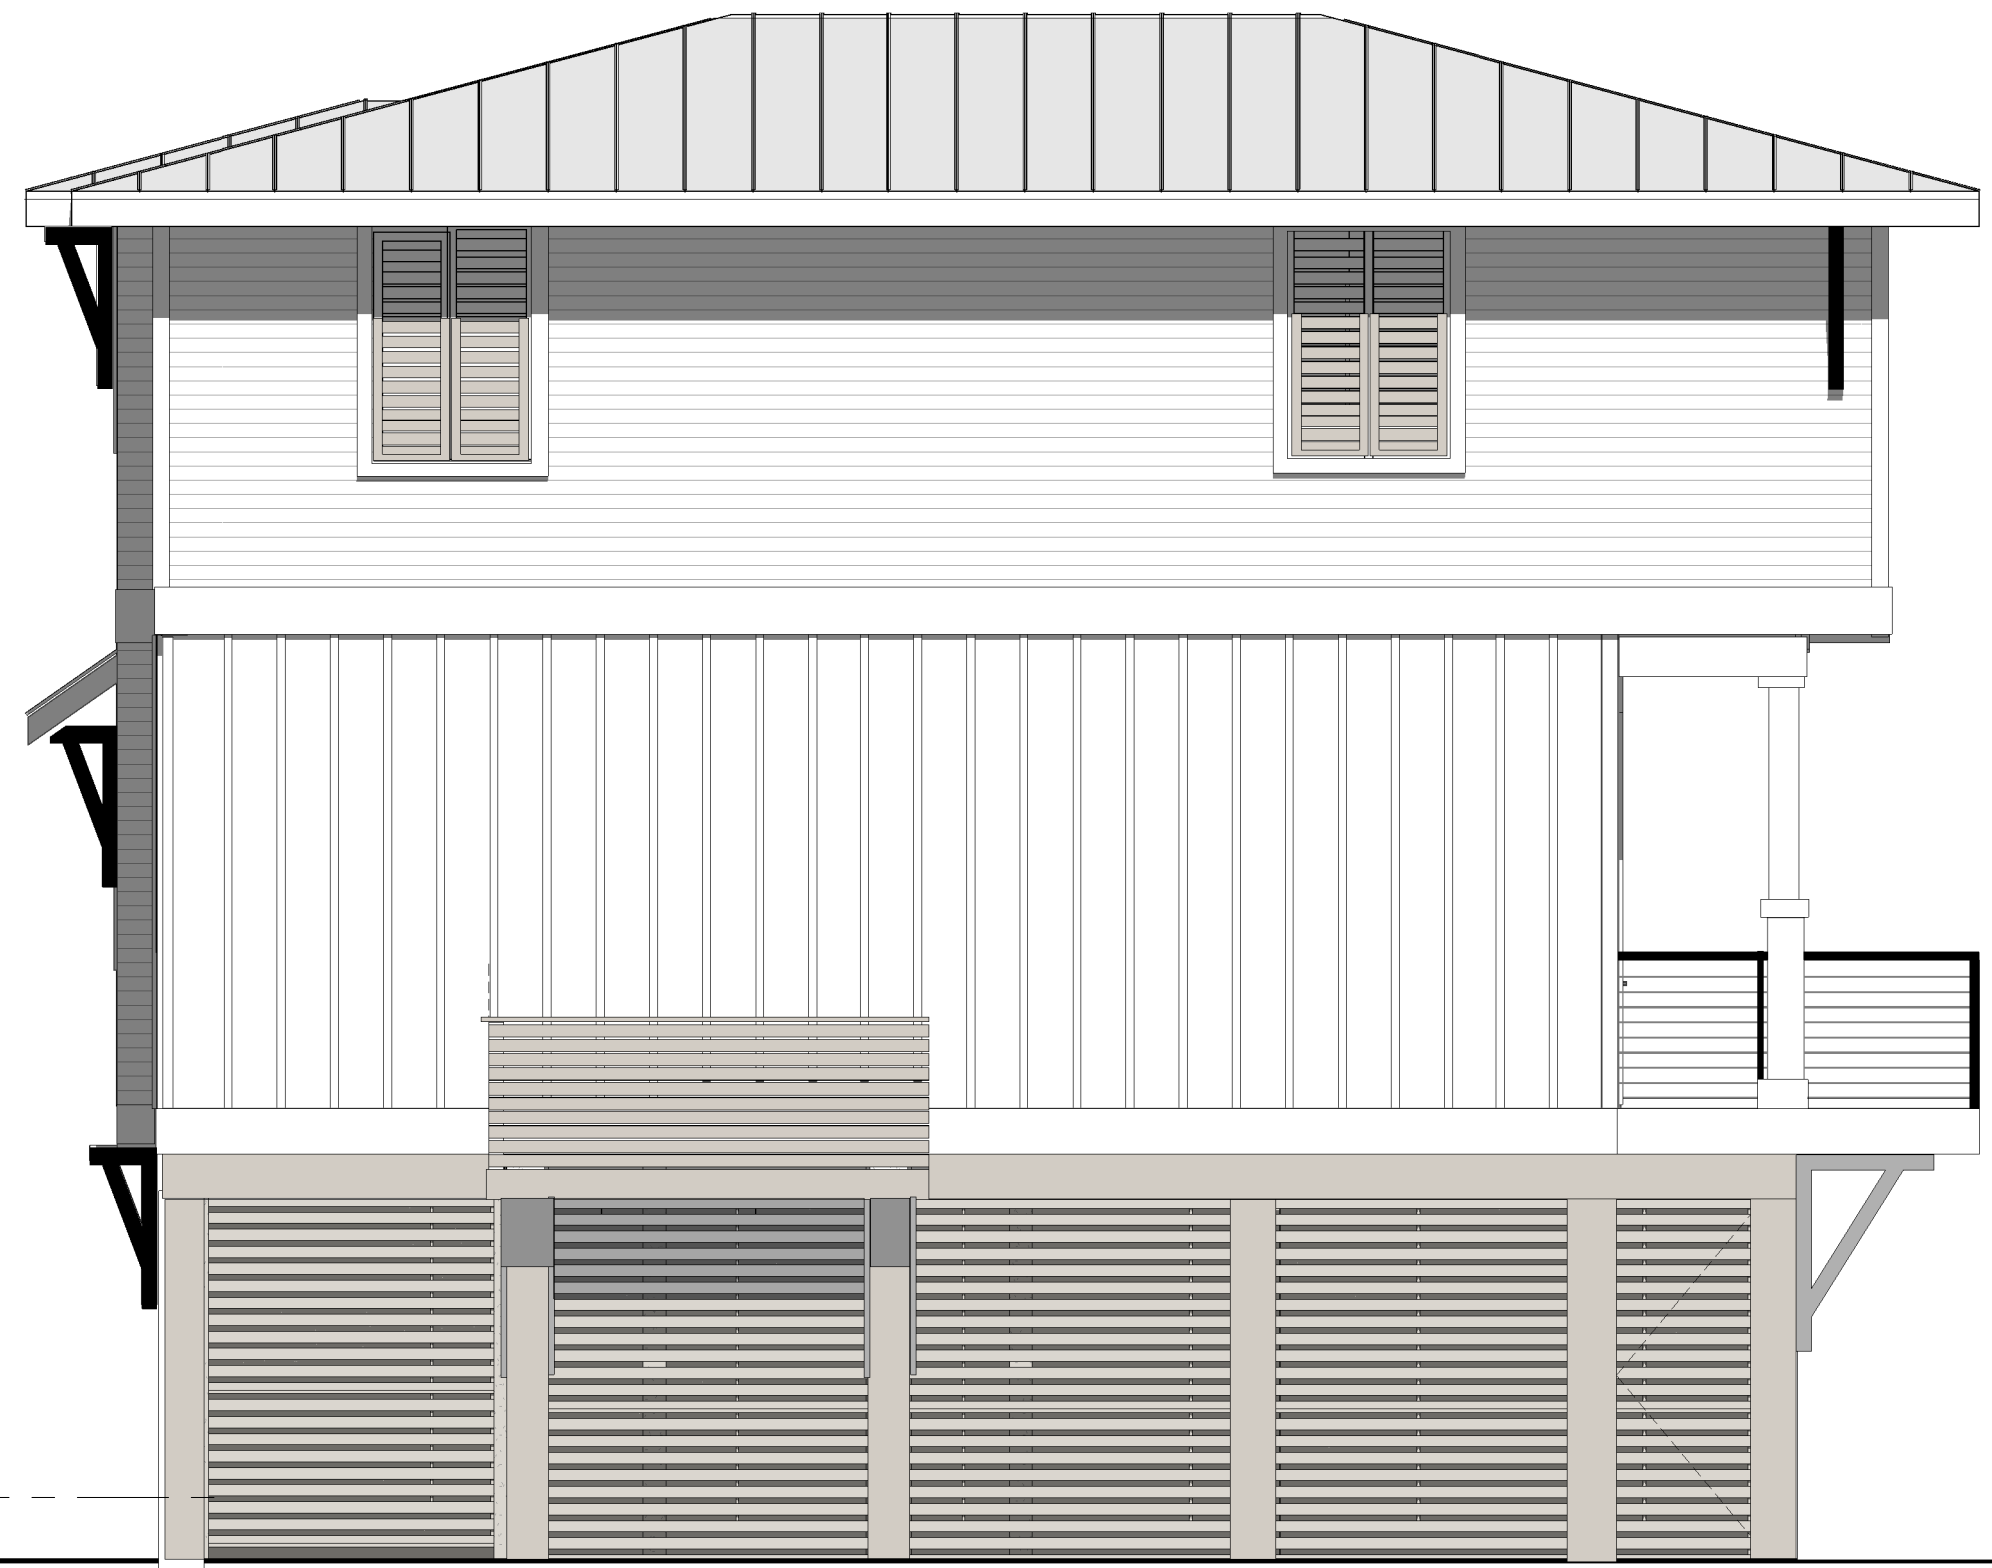

NORTH ELEVATION - LOTS 2, 3, 4, 5, 6, & 7



WEST ELEVATION - LOTS 2, 3, 4, 5, 6, & 7

LOTS 2, 3, 4, 5, 6, 7 ELEVATIONS

4 BEDROOM 3 1/2 BATH
1745 SF



"SUBJECT TO CHANGE"



RE/MAX Paradise

Bob Shallow 251-948-8888



Cunningham & Head



HENRY NORRIS
&
ASSOCIATES

ARCHITECTURE
&
ENVIRONMENTAL
DESIGN

30 N. PALAFOX
PENSACOLA, FL
32502
(850)432-6011
FAX 435-9001

SUMMER COTTAGES
LOTS 2, 3, 4, 5, 6, & 7
ELEVATIONS
Gulf Shores, Alabama

JOB #: Project Number
CAD:
CHECKED: HN
DATE: 02/28/25

REVISIONS:

SEAL:

SHEET TITLE:
LOT 2, 3, 4, 5, 6, & 7
ELEVATIONS

A202