



W E S T B E A C H B L V D.

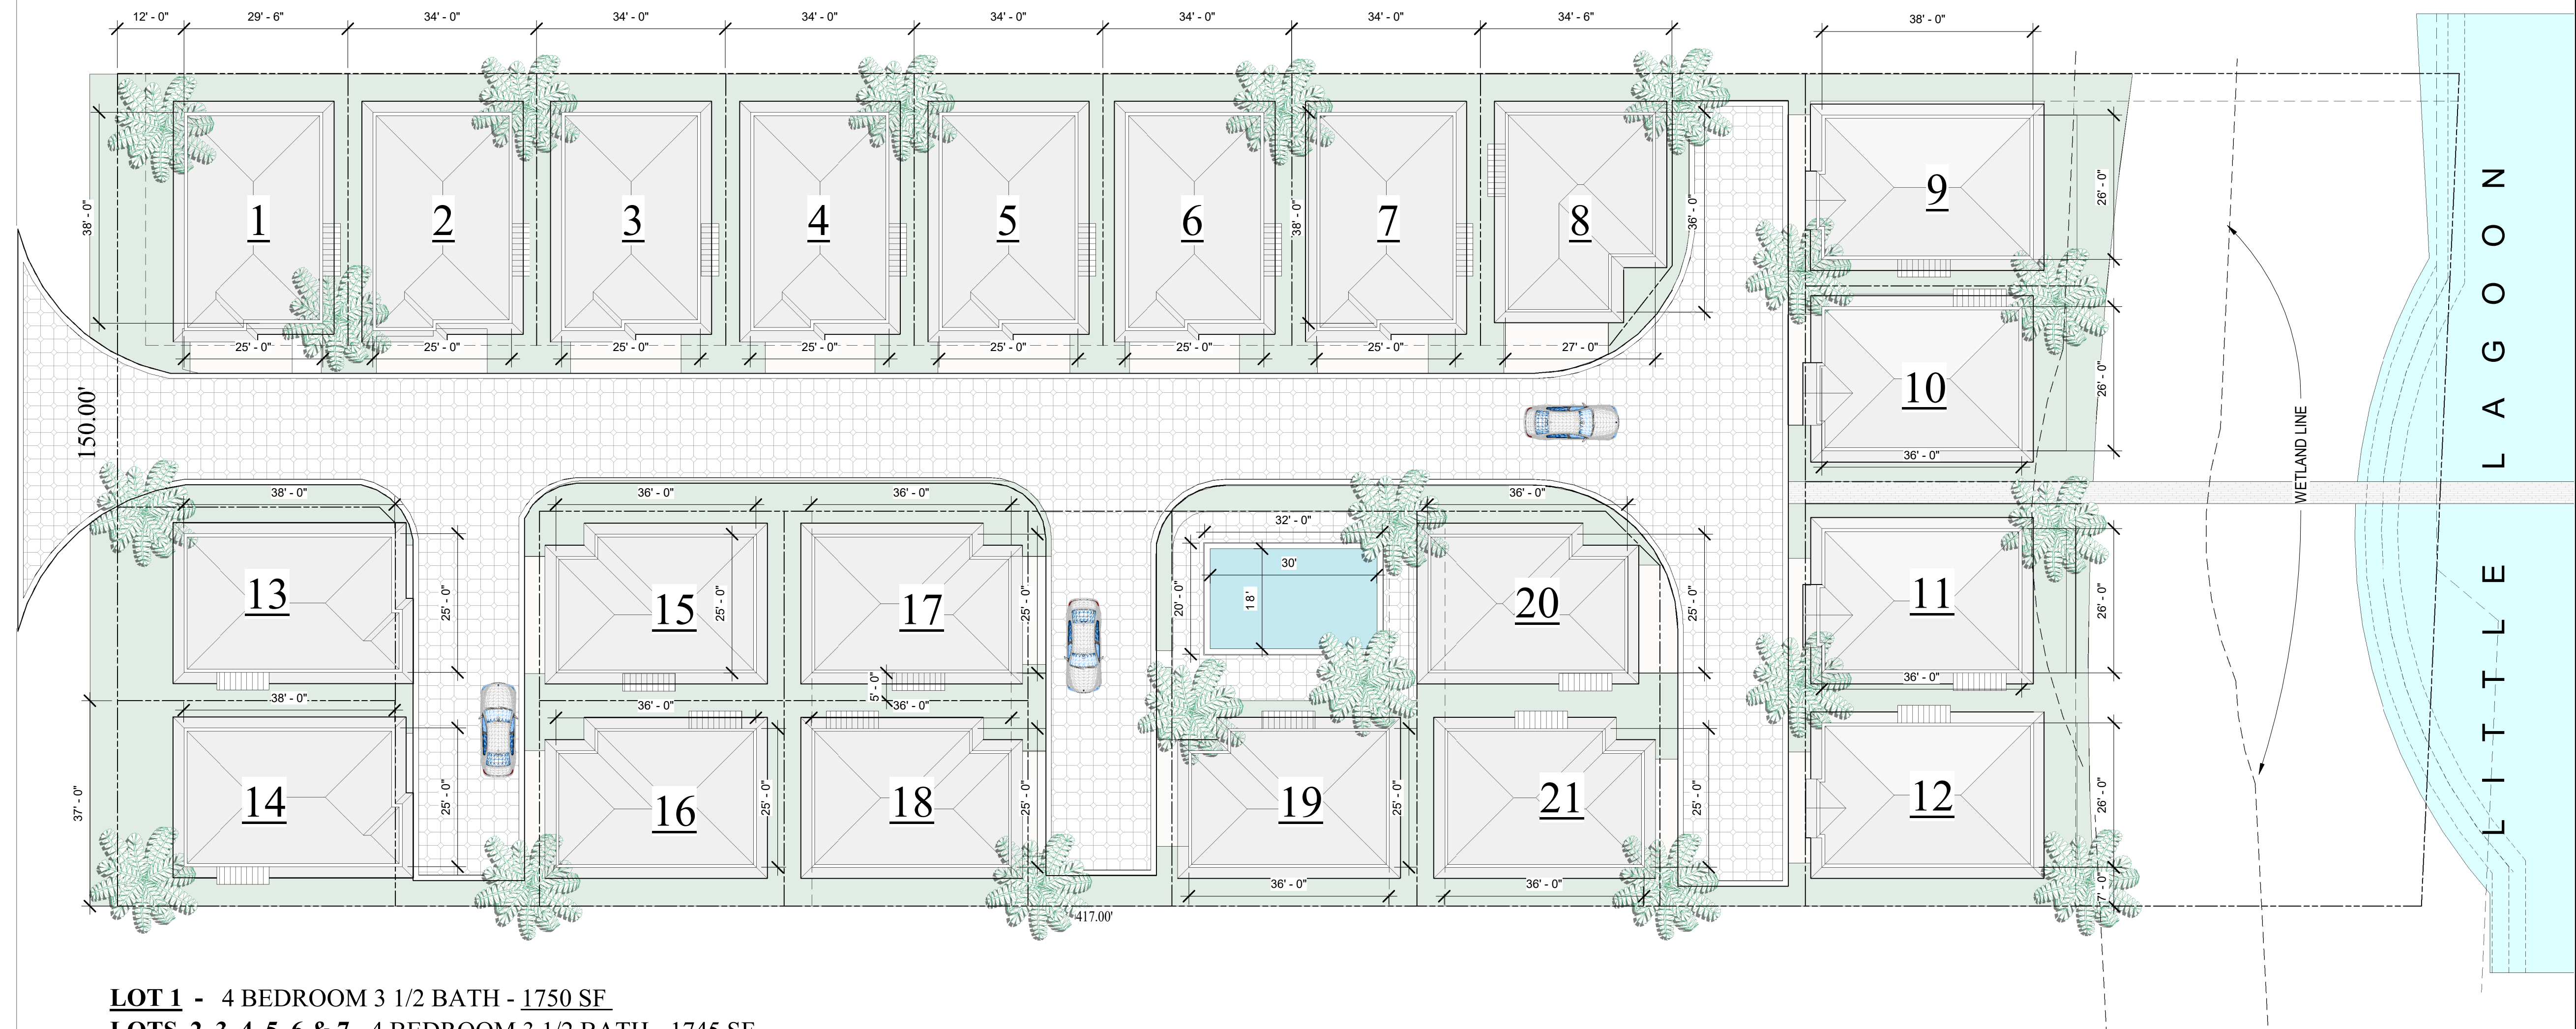

- LOT 1** - 4 BEDROOM 3 1/2 BATH - 1750 SF
LOTS 2, 3, 4, 5, 6 & 7 - 4 BEDROOM 3 1/2 BATH - 1745 SF
LOT 8 - 3 BEDROOM 3 1/2 BATH - 1710 SF
LOT 9 - 4 BEDROOM 4 BATH 2020 SF
LOT 10 - 4 BEDROOM 4 BATH 1950 SF
LOT 11 - 4 BEDROOM 4 BATH 1950 SF
LOT 12 - 4 BEDROOM 4 BATH 2020 SF
LOT 13 - 4 BEDROOM 3 1/2 BATH 1765 SF
LOT 14 - 4 BEDROOM 3 1/2 BATH 1765 SF
LOT 15 - 4 BEDROOM 3 1/2 BATH 1710 SF
LOT 16 - 4 BEDROOM 3 1/2 BATH 1710 SF
LOT 17 - 4 BEDROOM 3 1/2 BATH 1725 SF
LOT 18 - 4 BEDROOM 3 1/2 BATH 1725 SF
LOT 19 - 4 BEDROOM 3 1/2 BATH 1710 SF
LOT 20 - 4 BEDROOM 3 1/2 BATH 1675 SF
LOT 21 - 4 BEDROOM 3 1/2 BATH 1725 SF

SITE PLAN

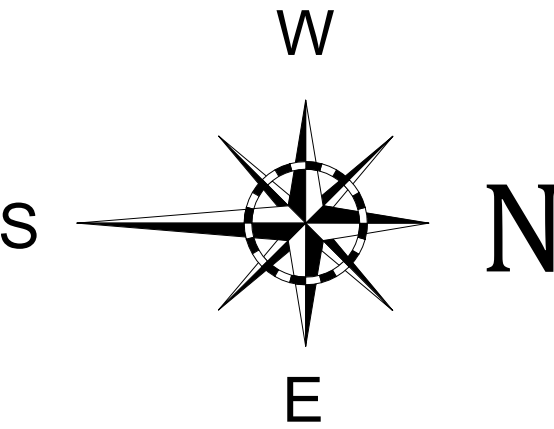

"SUBJECT TO CHANGE"



RE/MAX Paradise
Bob Shallow 251-948-8888



HENRY NORRIS
&
ASSOCIATES

ARCHITECTURE
&
ENVIRONMENTAL
DESIGN

30 N. PALAFOX
PENSACOLA, FL
32502
(850)432-6011
FAX 435-9001

SUMMER COTTAGES
Gulf Shores, Alabama

JOB #: Project Number
CAD:
CHECKED: HN
DATE: 07/01/25

REVISIONS:

SEAL:

SHEET TITLE:
MASTER SITE PLAN -
COTTAGES

A10