

HENRY NORRIS & ASSOCIATES

ARCHITECTURE & ENVIRONMENTAL DESIGN

30 N. PALAFOX
PENSACOLA, FL
32502
(850)432-6011
FAX 435-9001

SUMMER COTTAGES

LOT 12
Gulf Shores, Alabama


JOB #: Project Number
CAD:
CHECKED: HN
DATE: 09/05/24

REVISIONS:


SEAL:

SHEET TITLE:
LOT 12 ELEVATIONS

A202

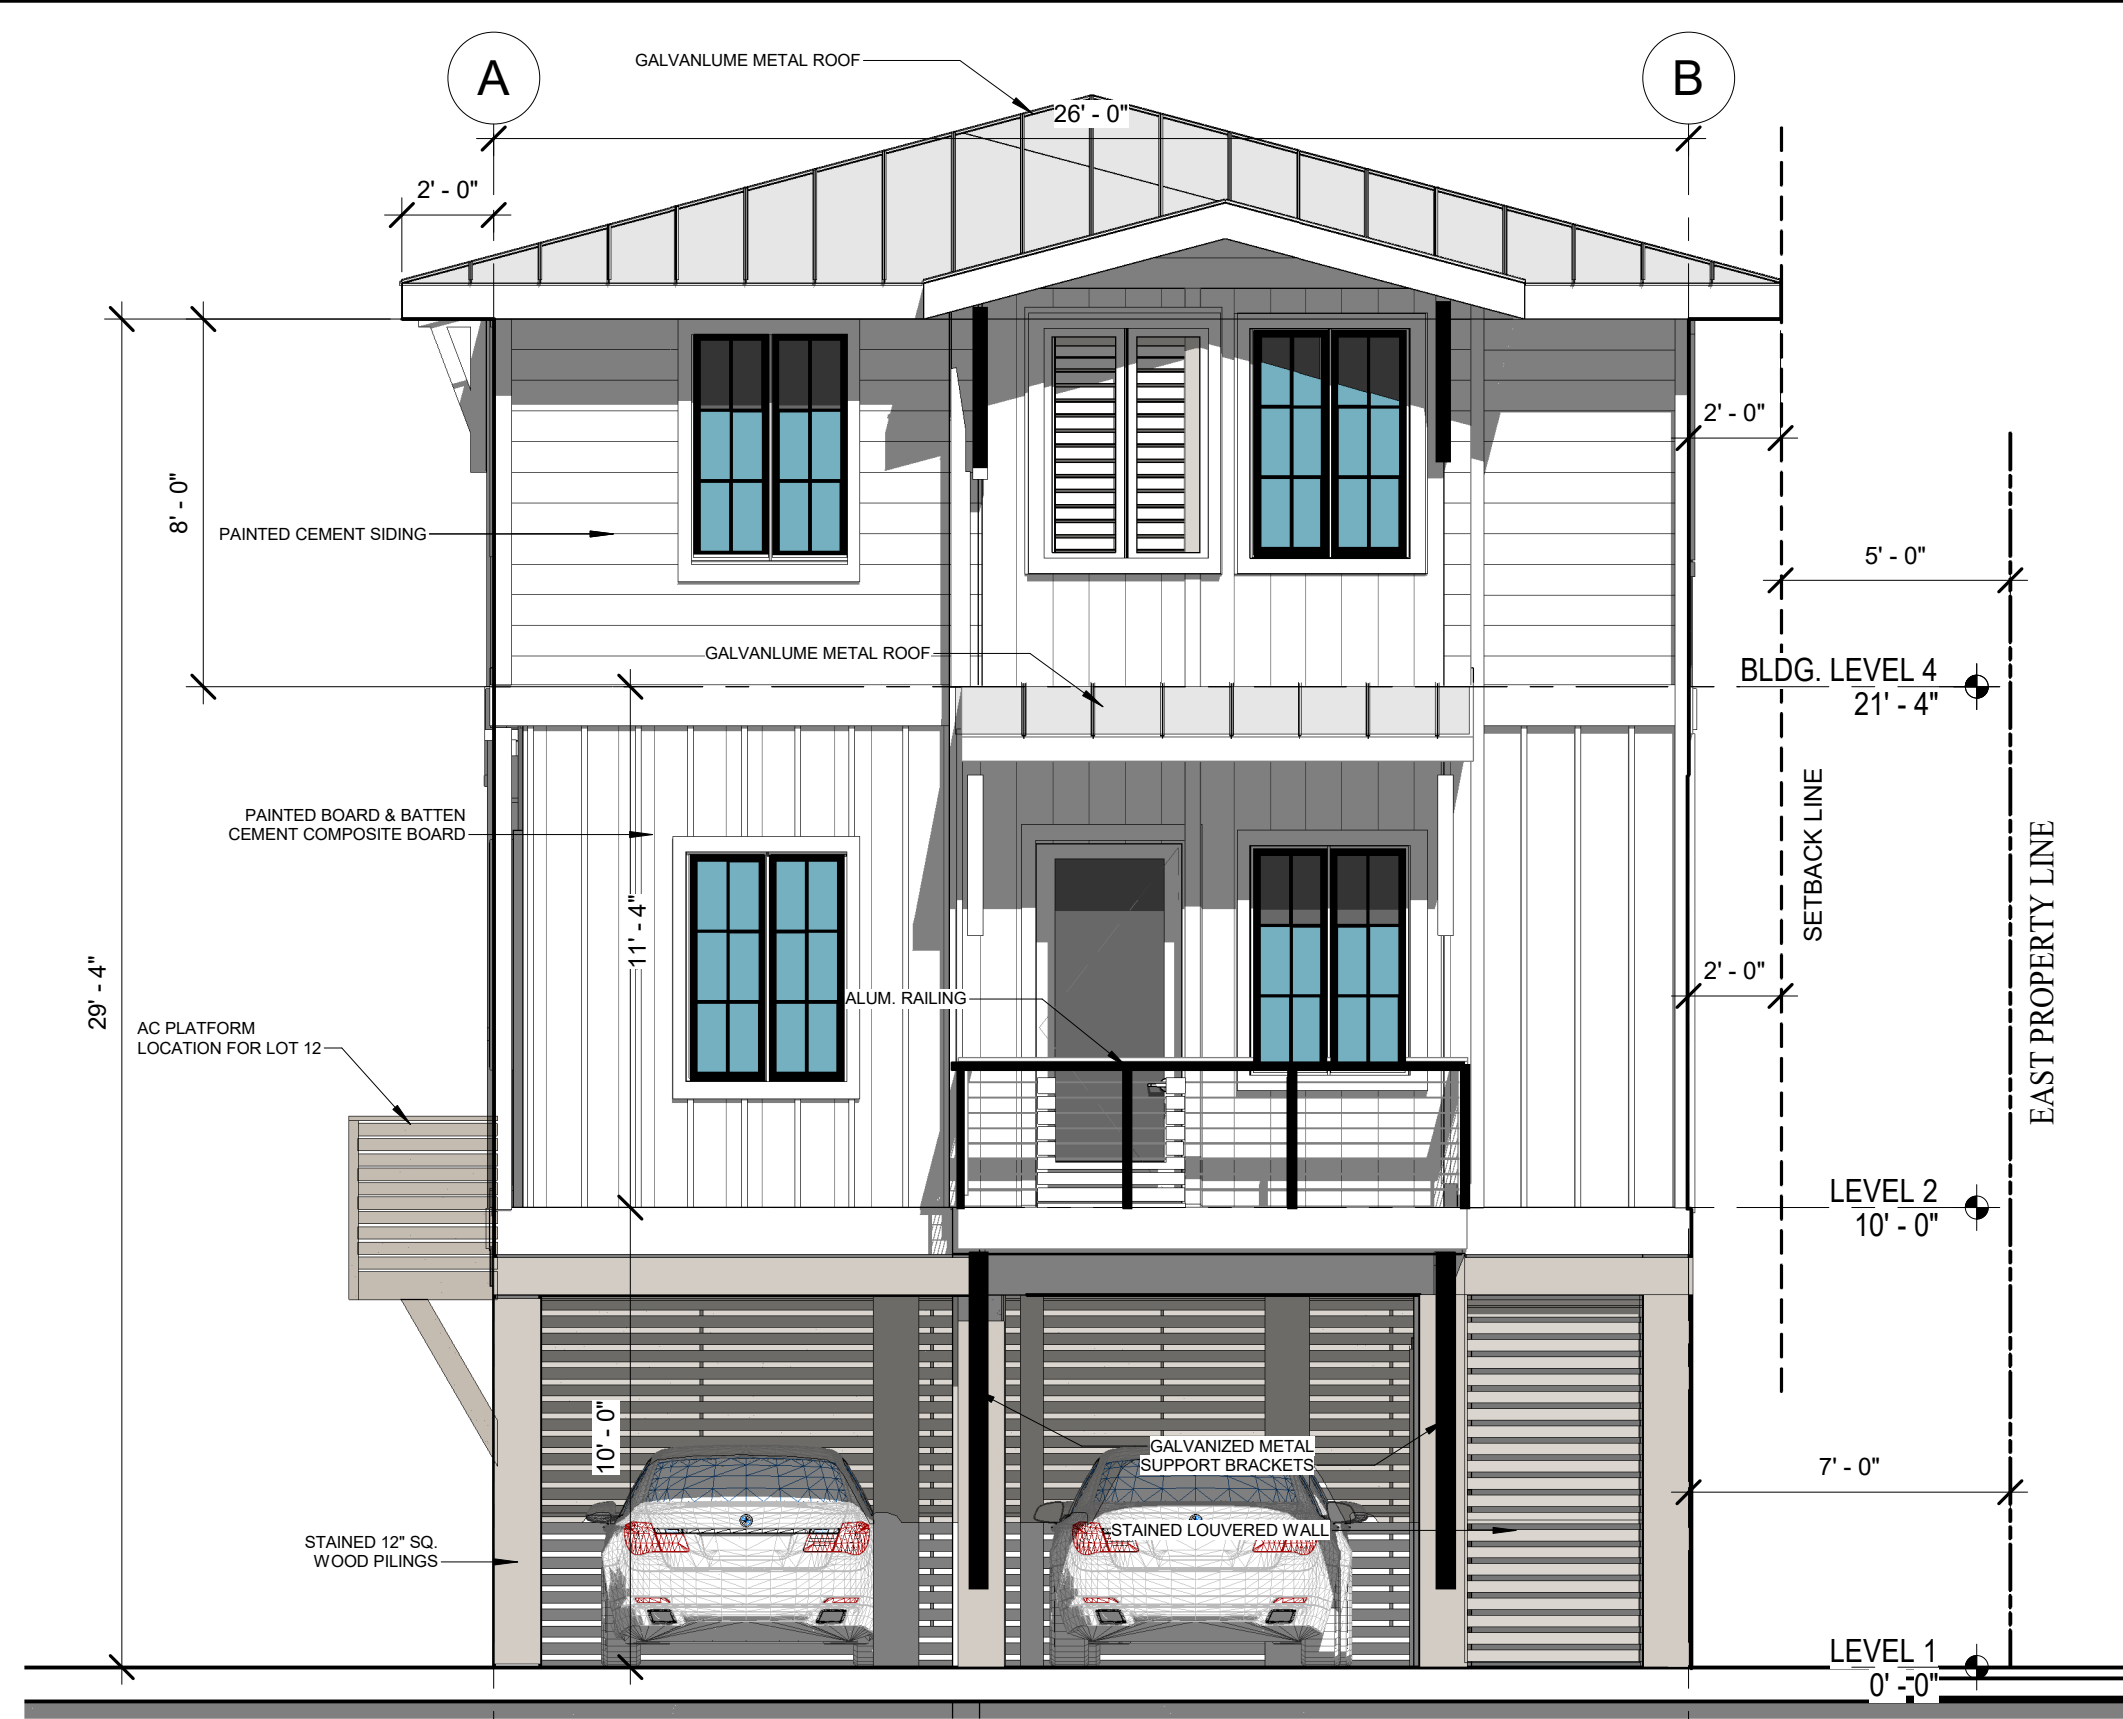


SOUTH ELEVATION: LOT 12

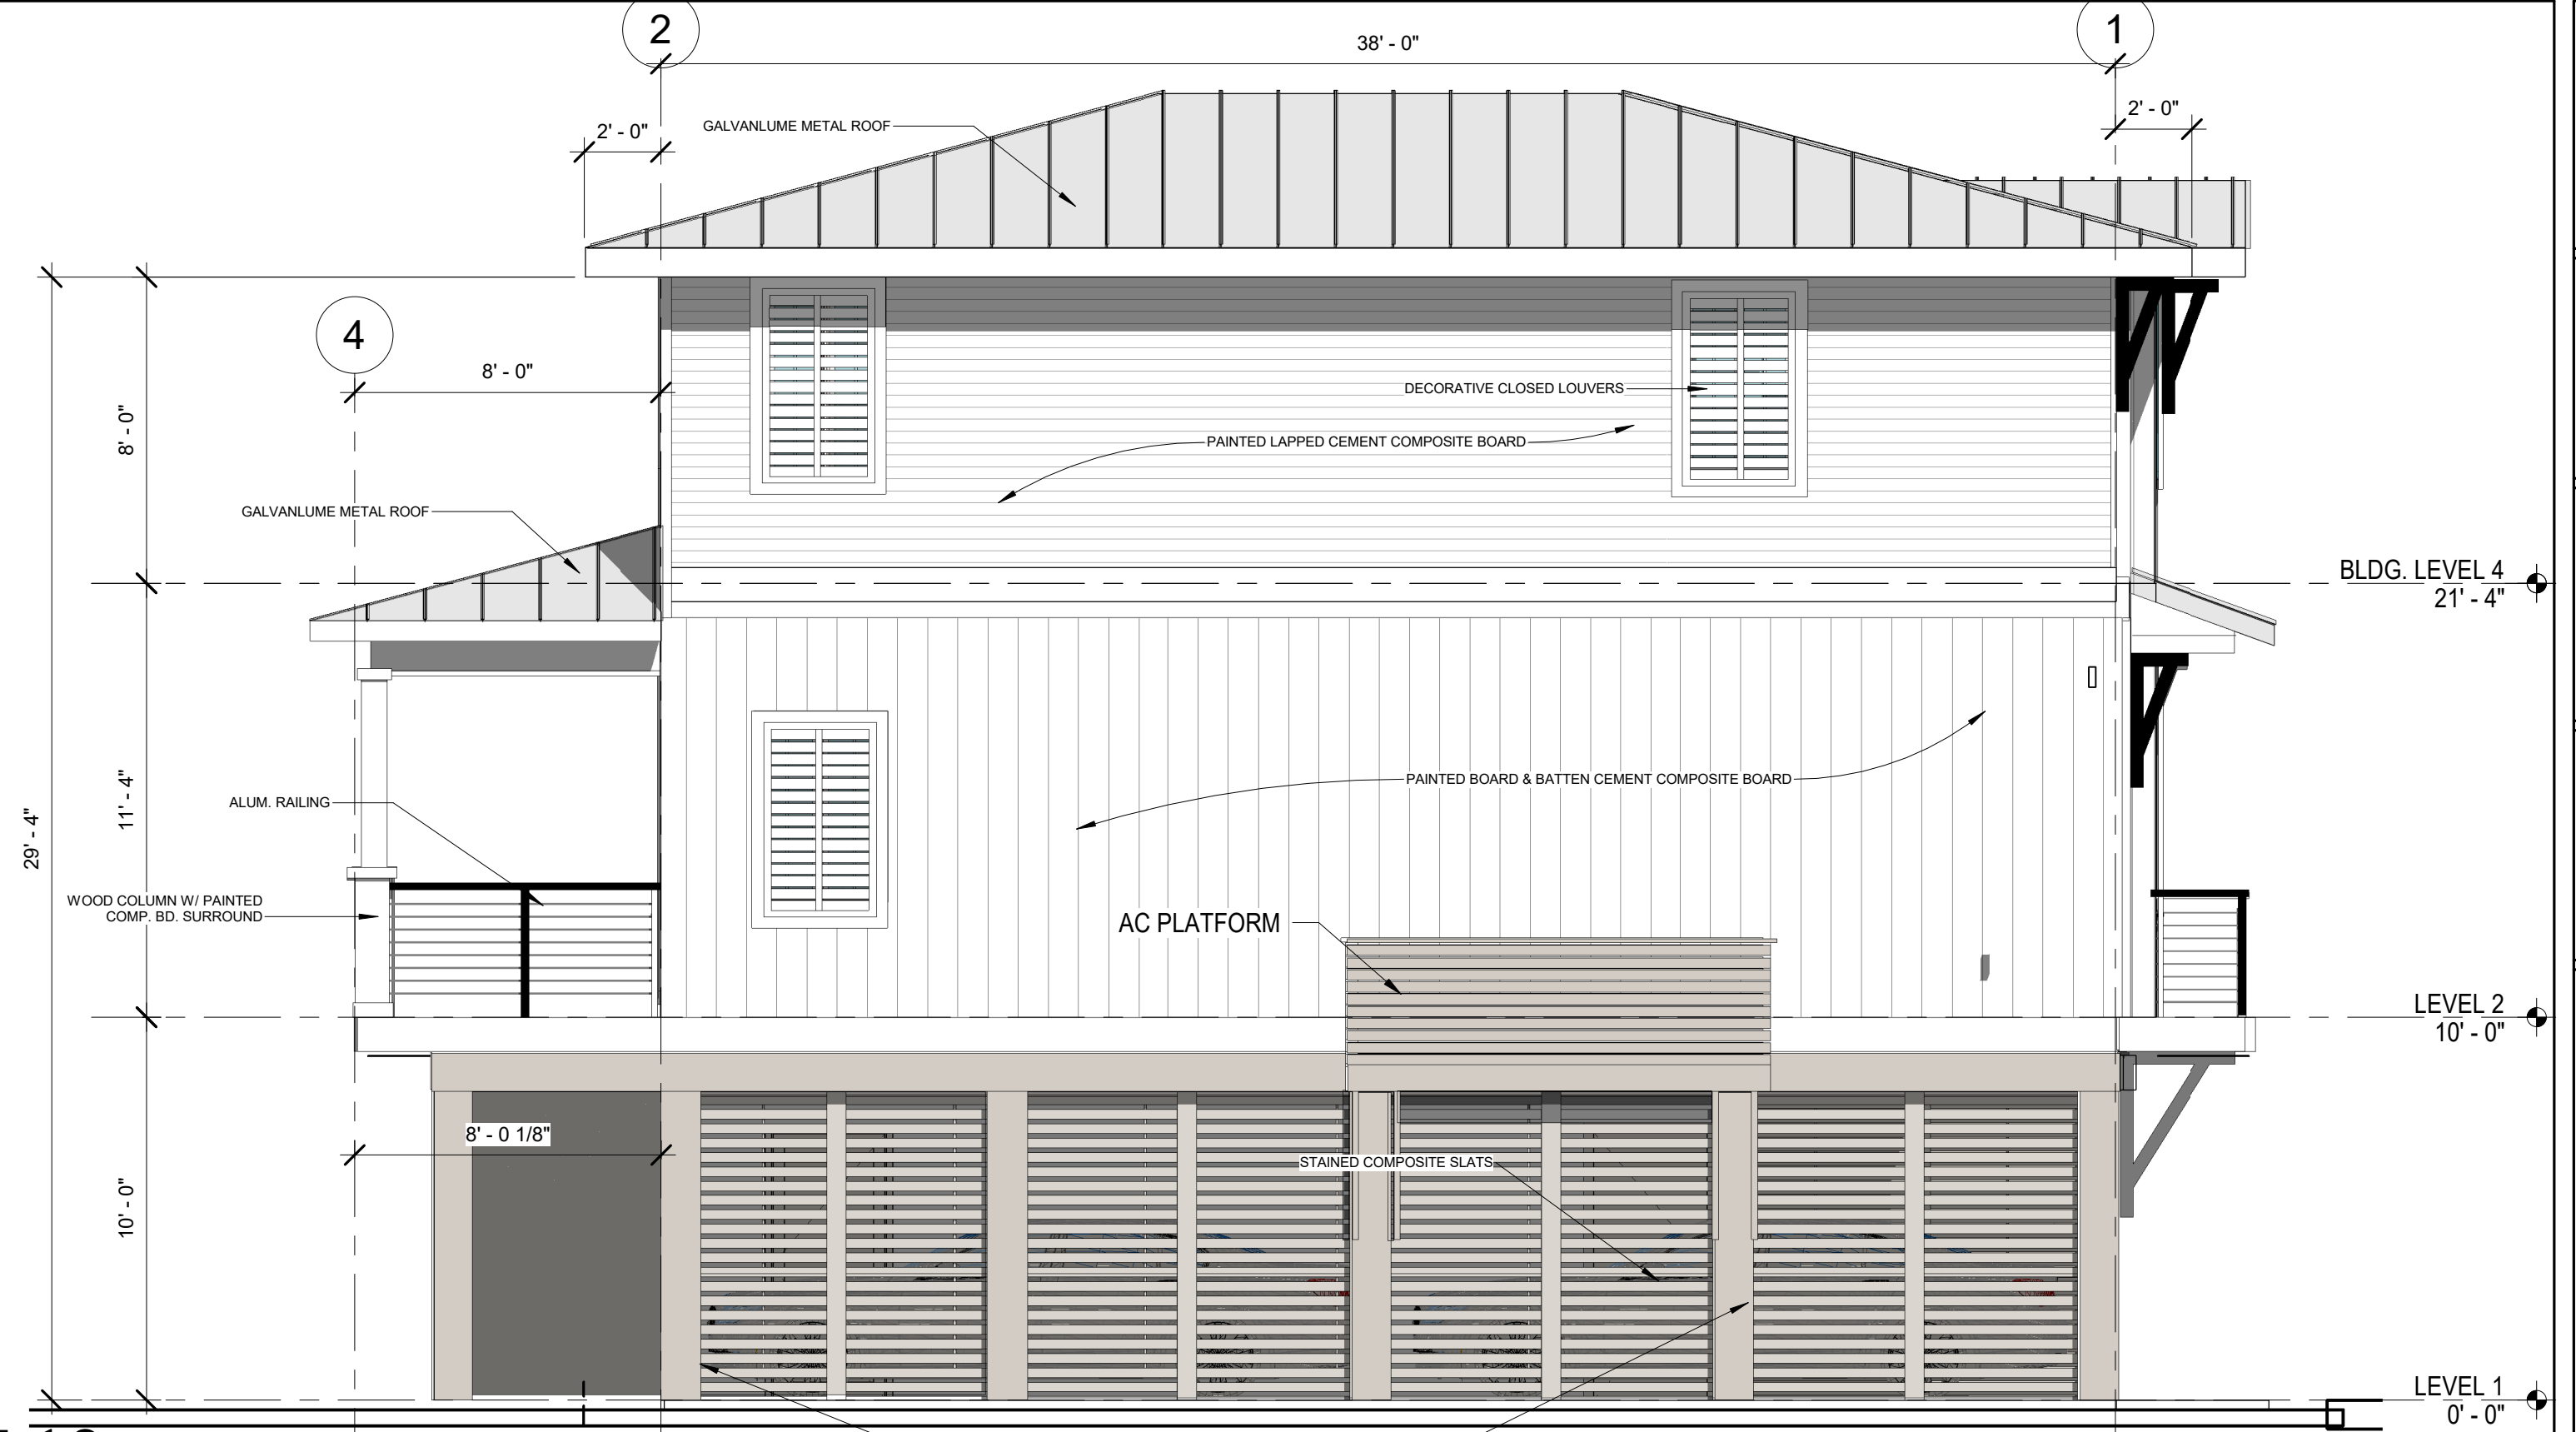


WEST ELEVATION: LOT 12


LOT 12
4 BEDROOM/ 4 BATH
2020 SF

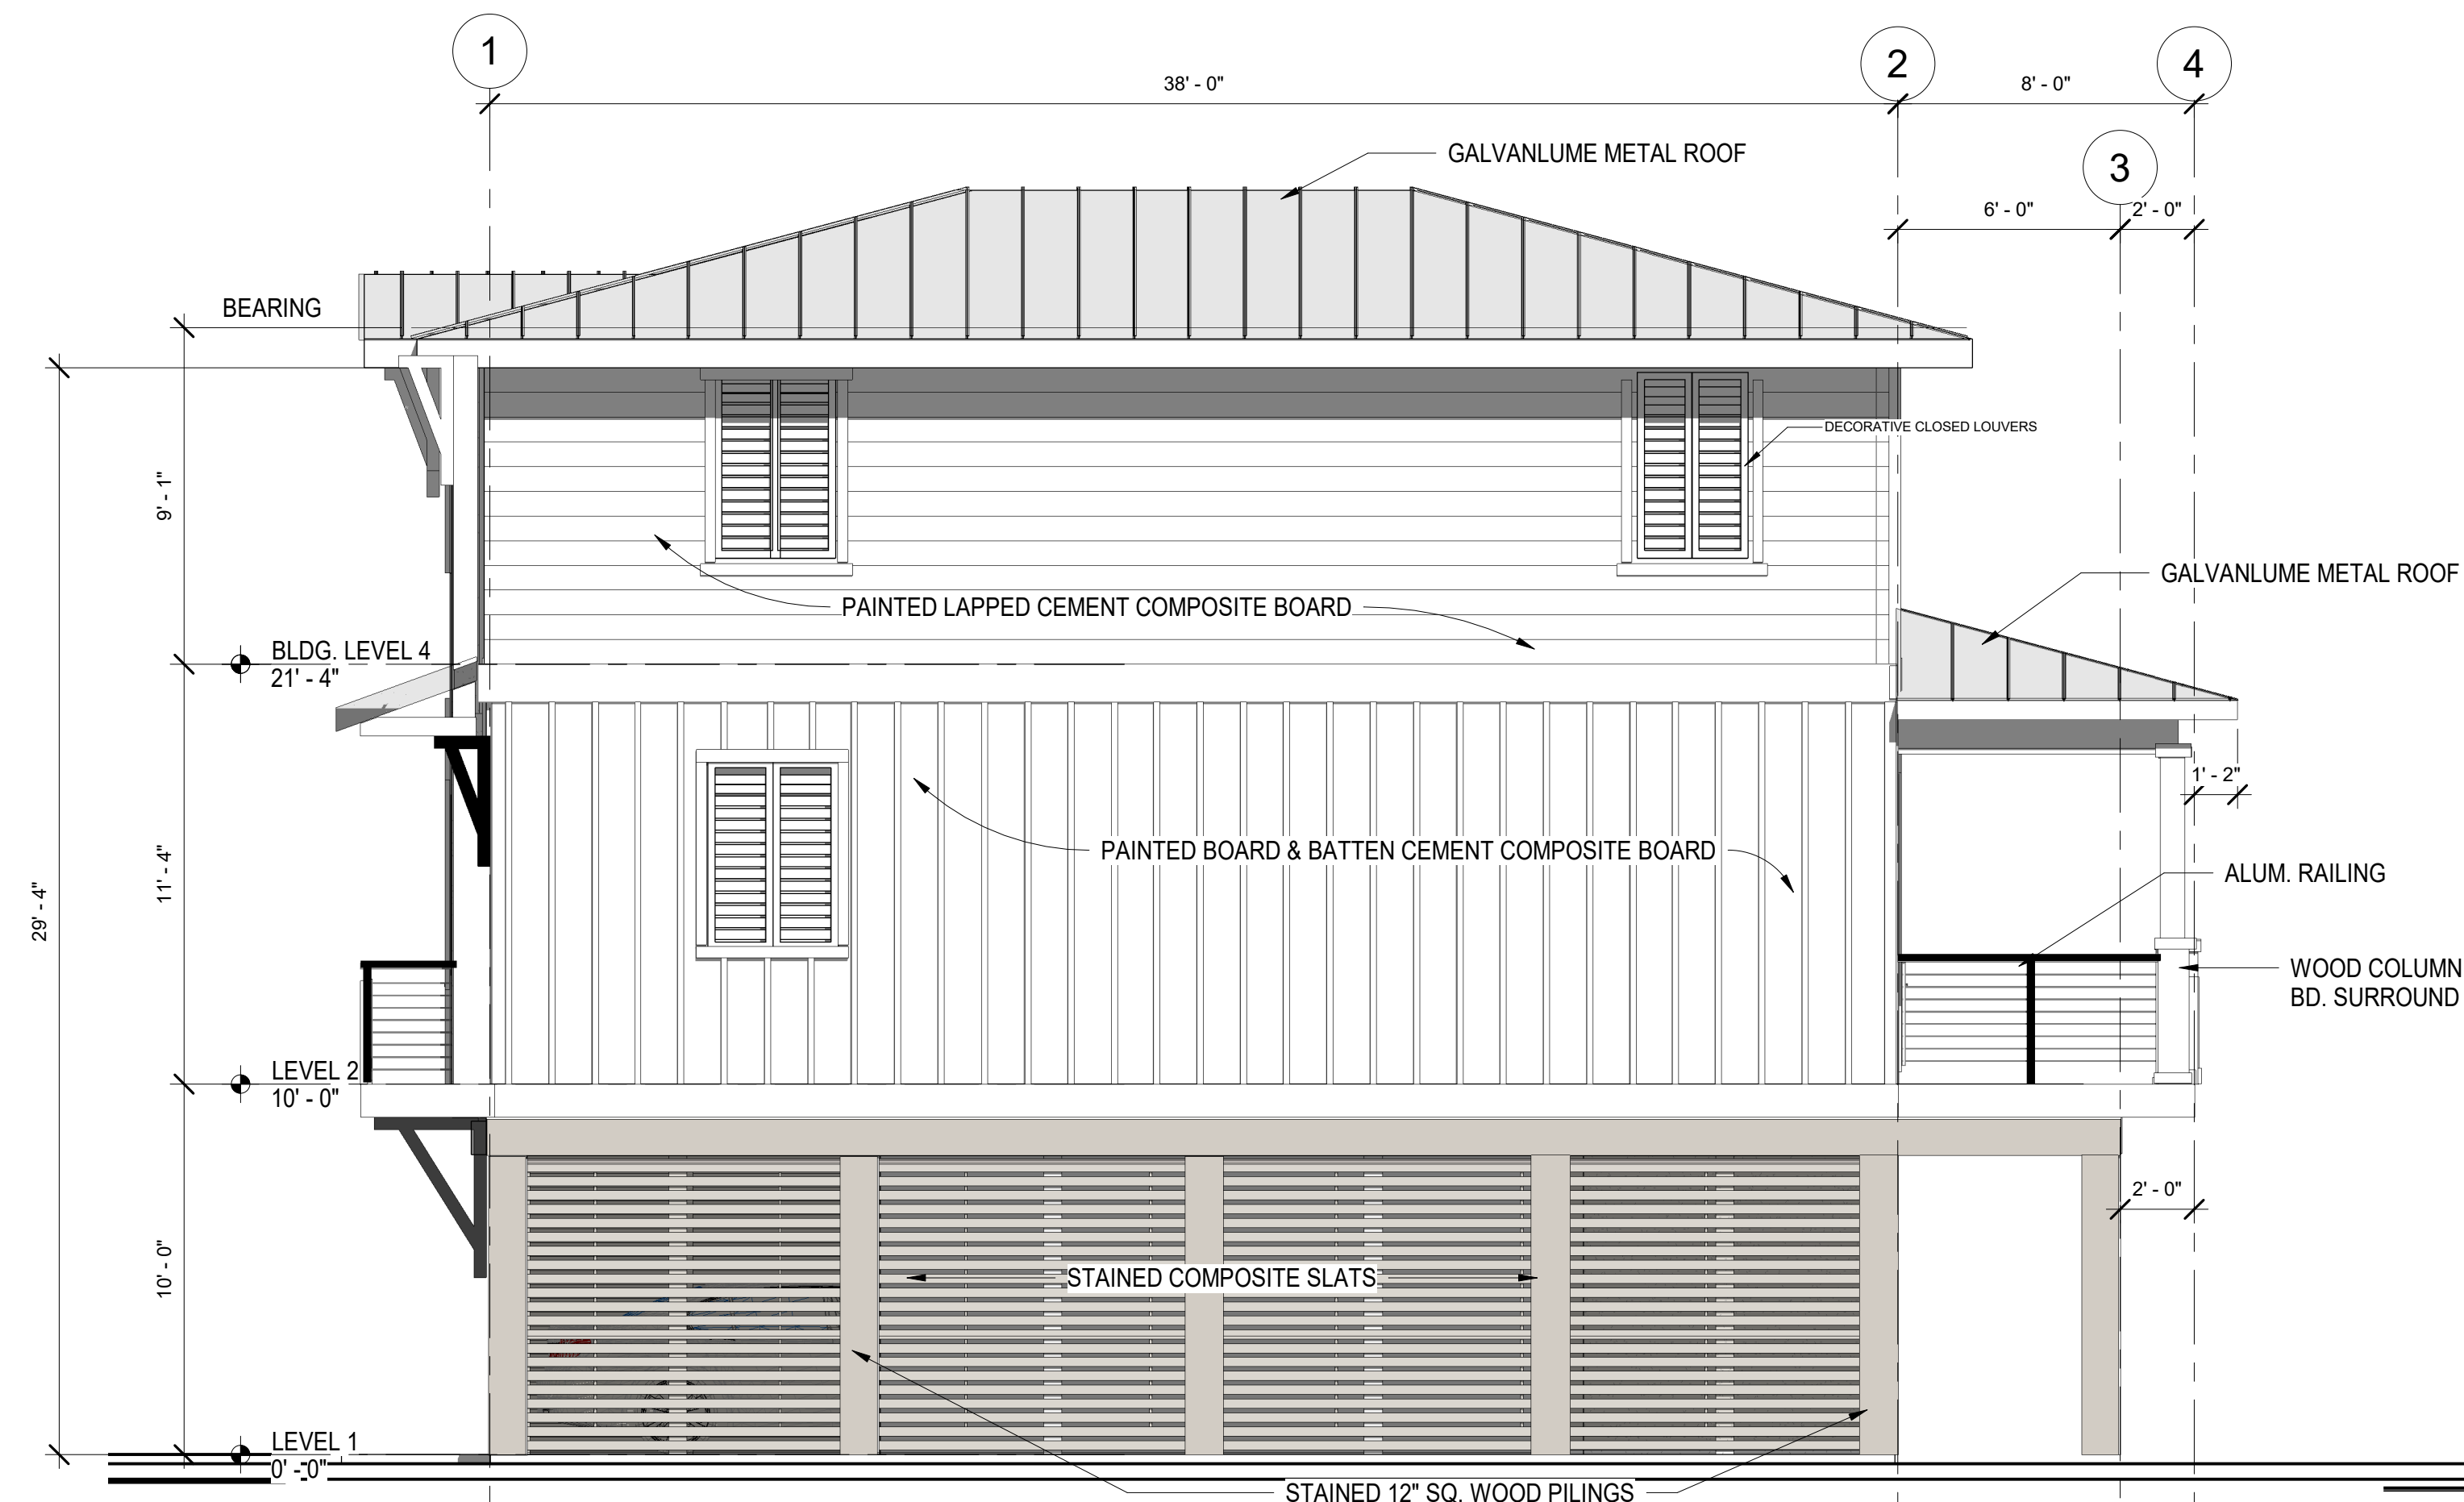

EAST ELEVATION: LOT 12

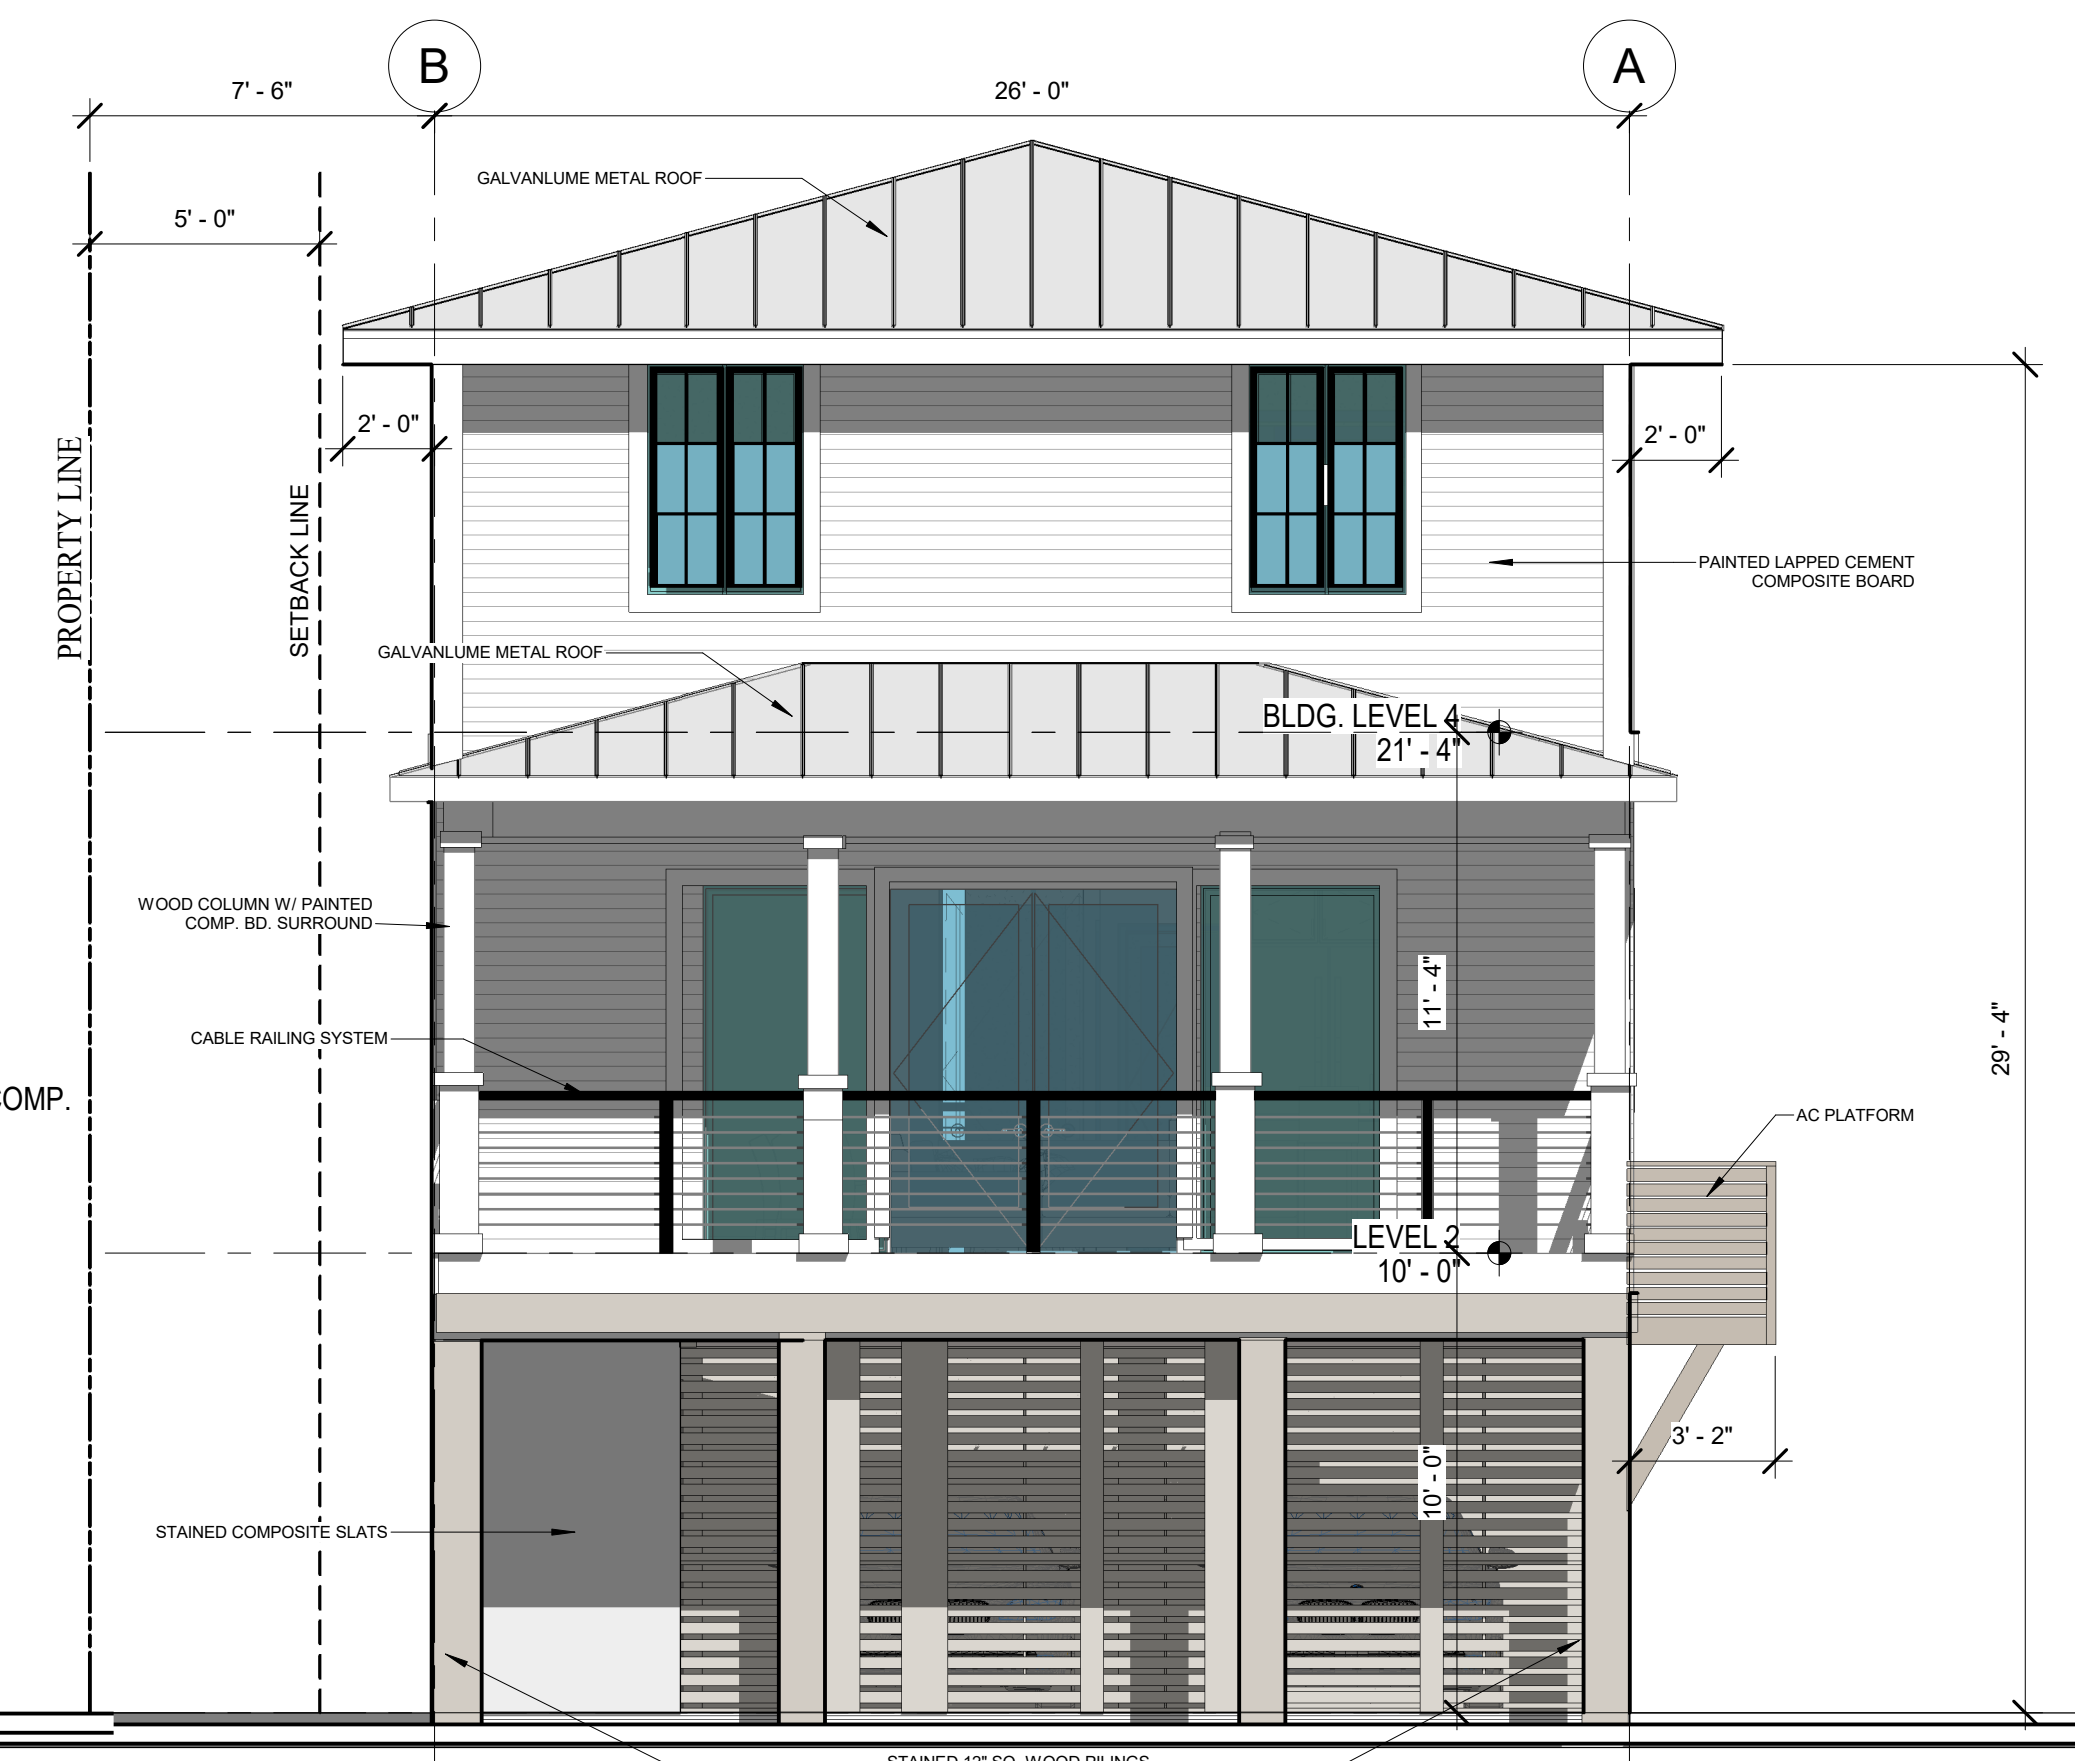

NORTH ELEVATION - LOT 12

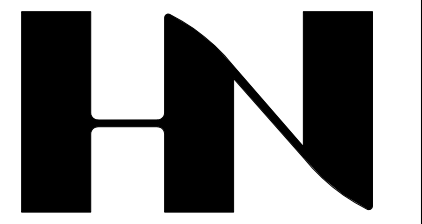

HENRY NORRIS & ASSOCIATES

ARCHITECTURE & ENVIRONMENTAL DESIGN

30 N. PALAFOX
PENSACOLA, FL
32502
(850)432-6011
FAX 435-9001

SUMMER COTTAGES

LOT NO. 13
Gulf Shores, Alabama


JOB #: Project Number
CAD:
CHECKED: HN
DATE: 07/18/24

REVISIONS:

SEAL:

SHEET TITLE:
LOT 13 PLANS



A100

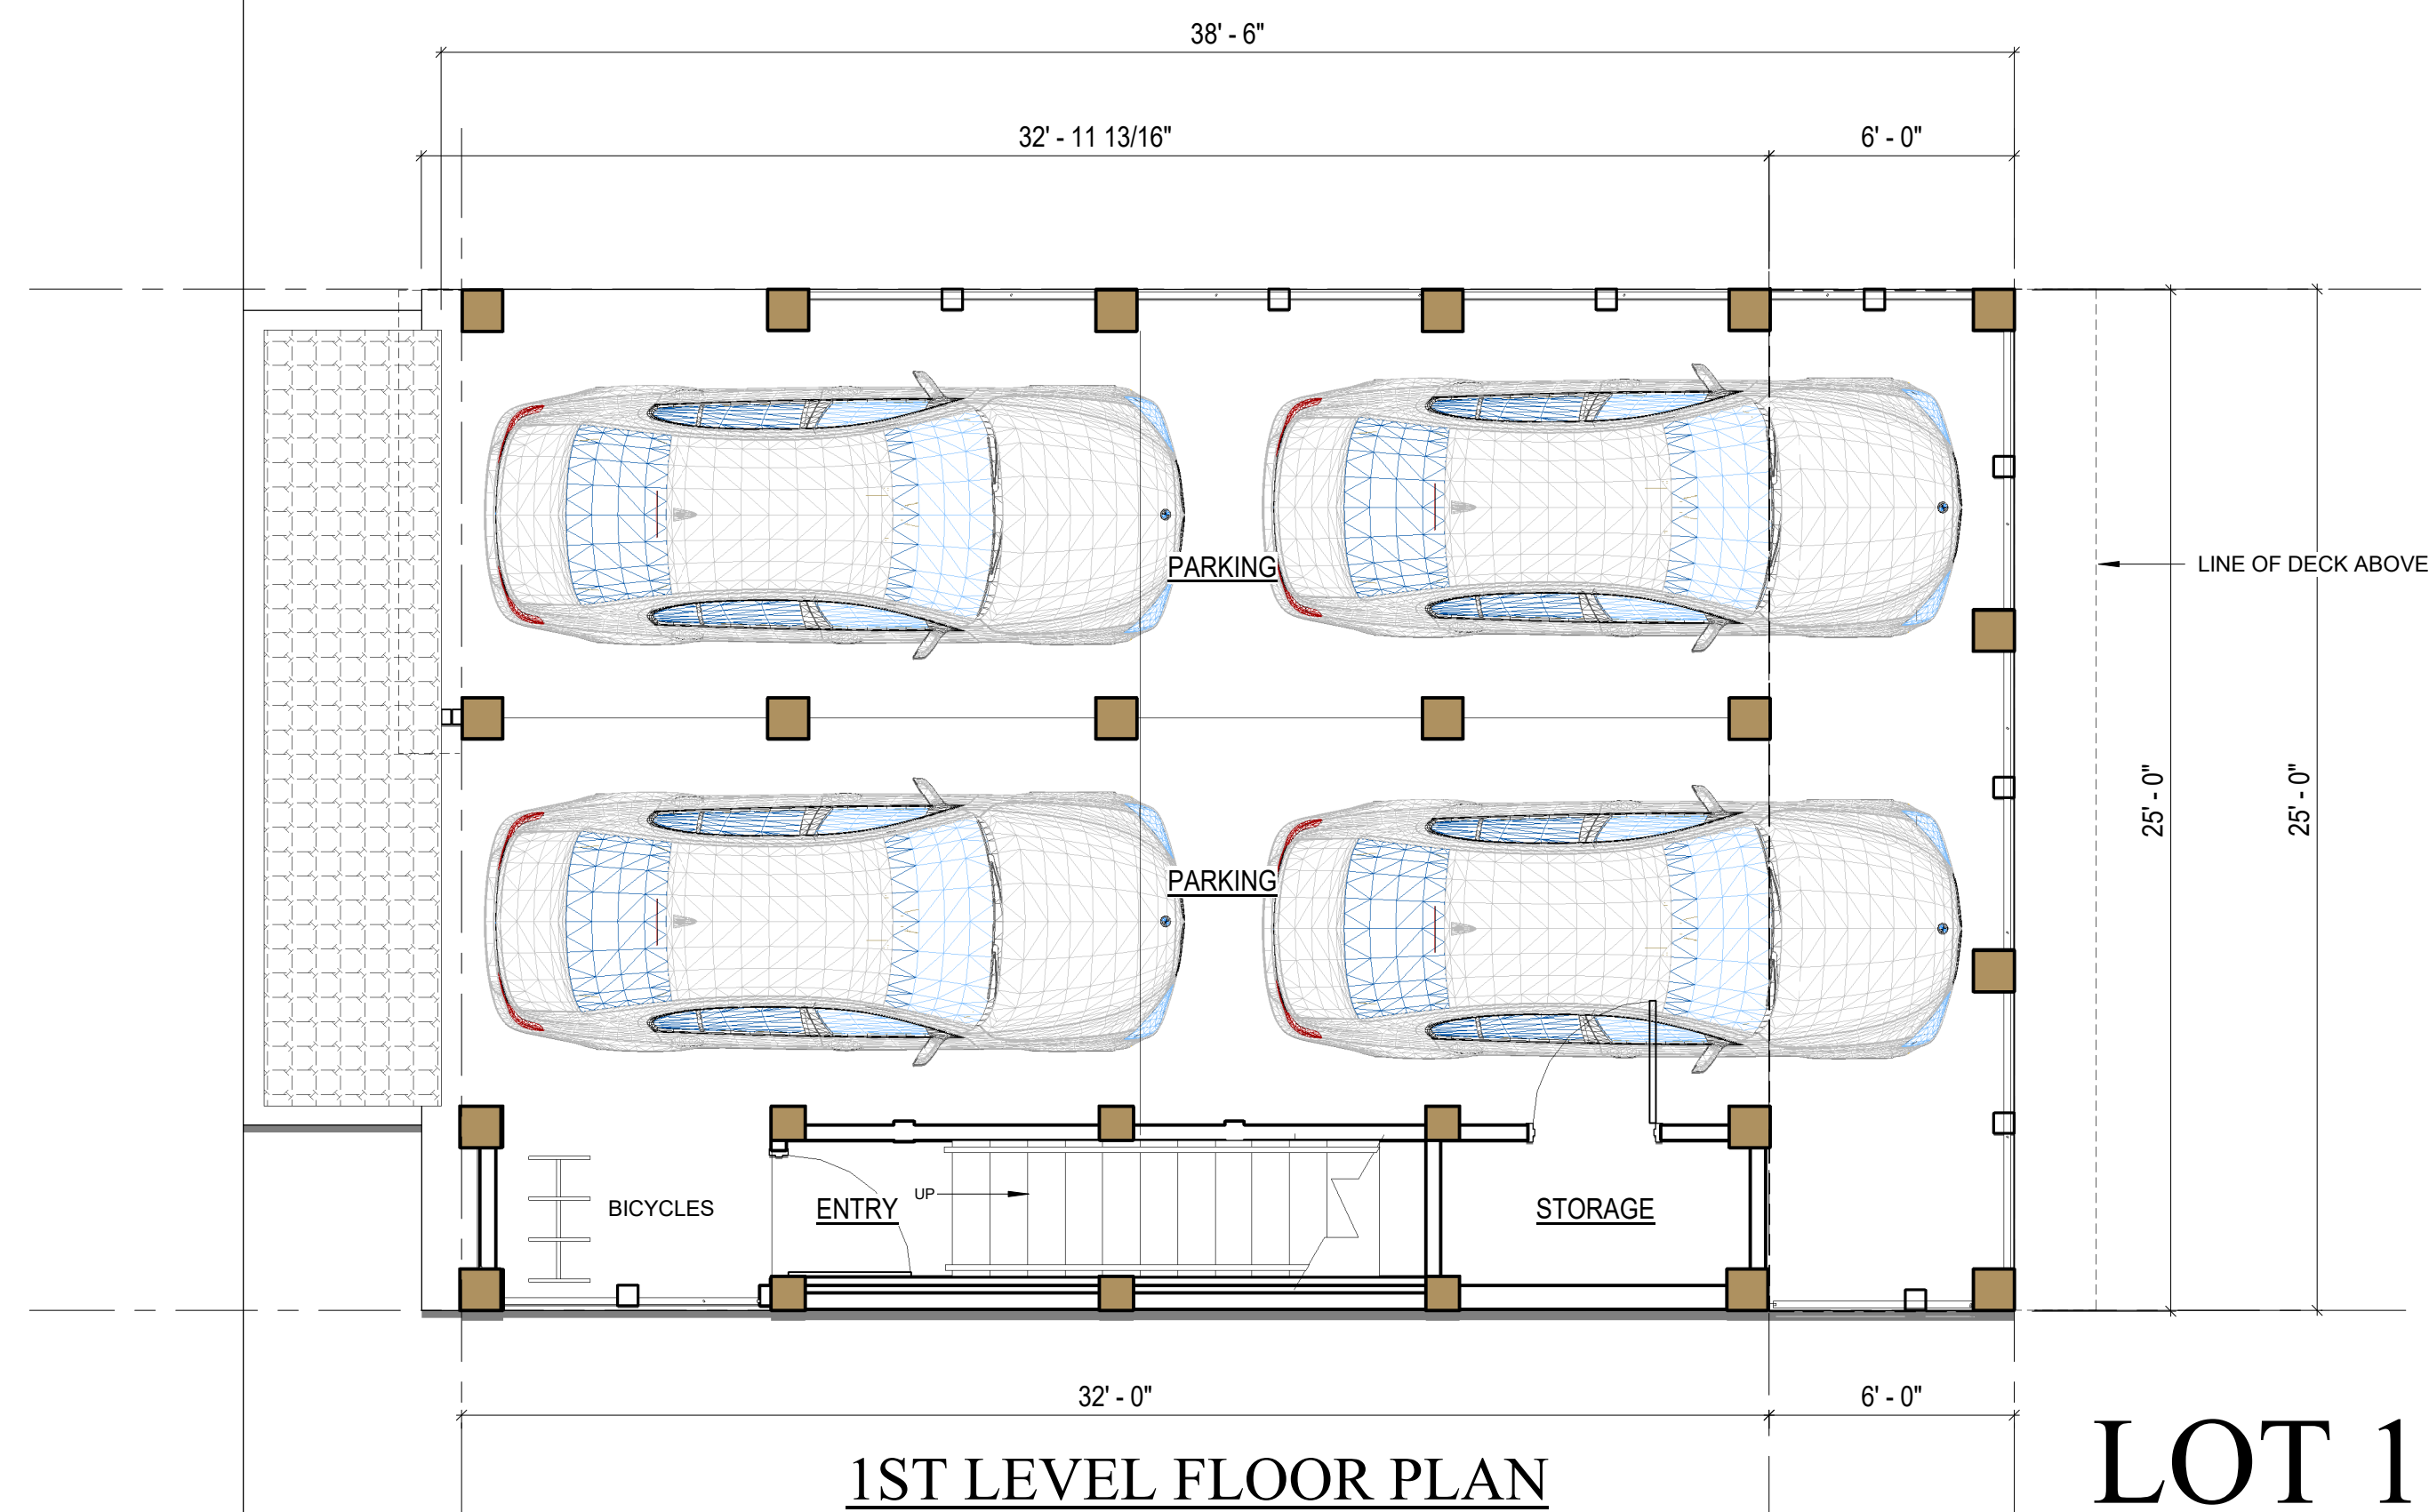


1ST LEVEL FLOOR PLAN

LOT 13


4 BEDROOM/ 3 1/2 BATH
1705 SF

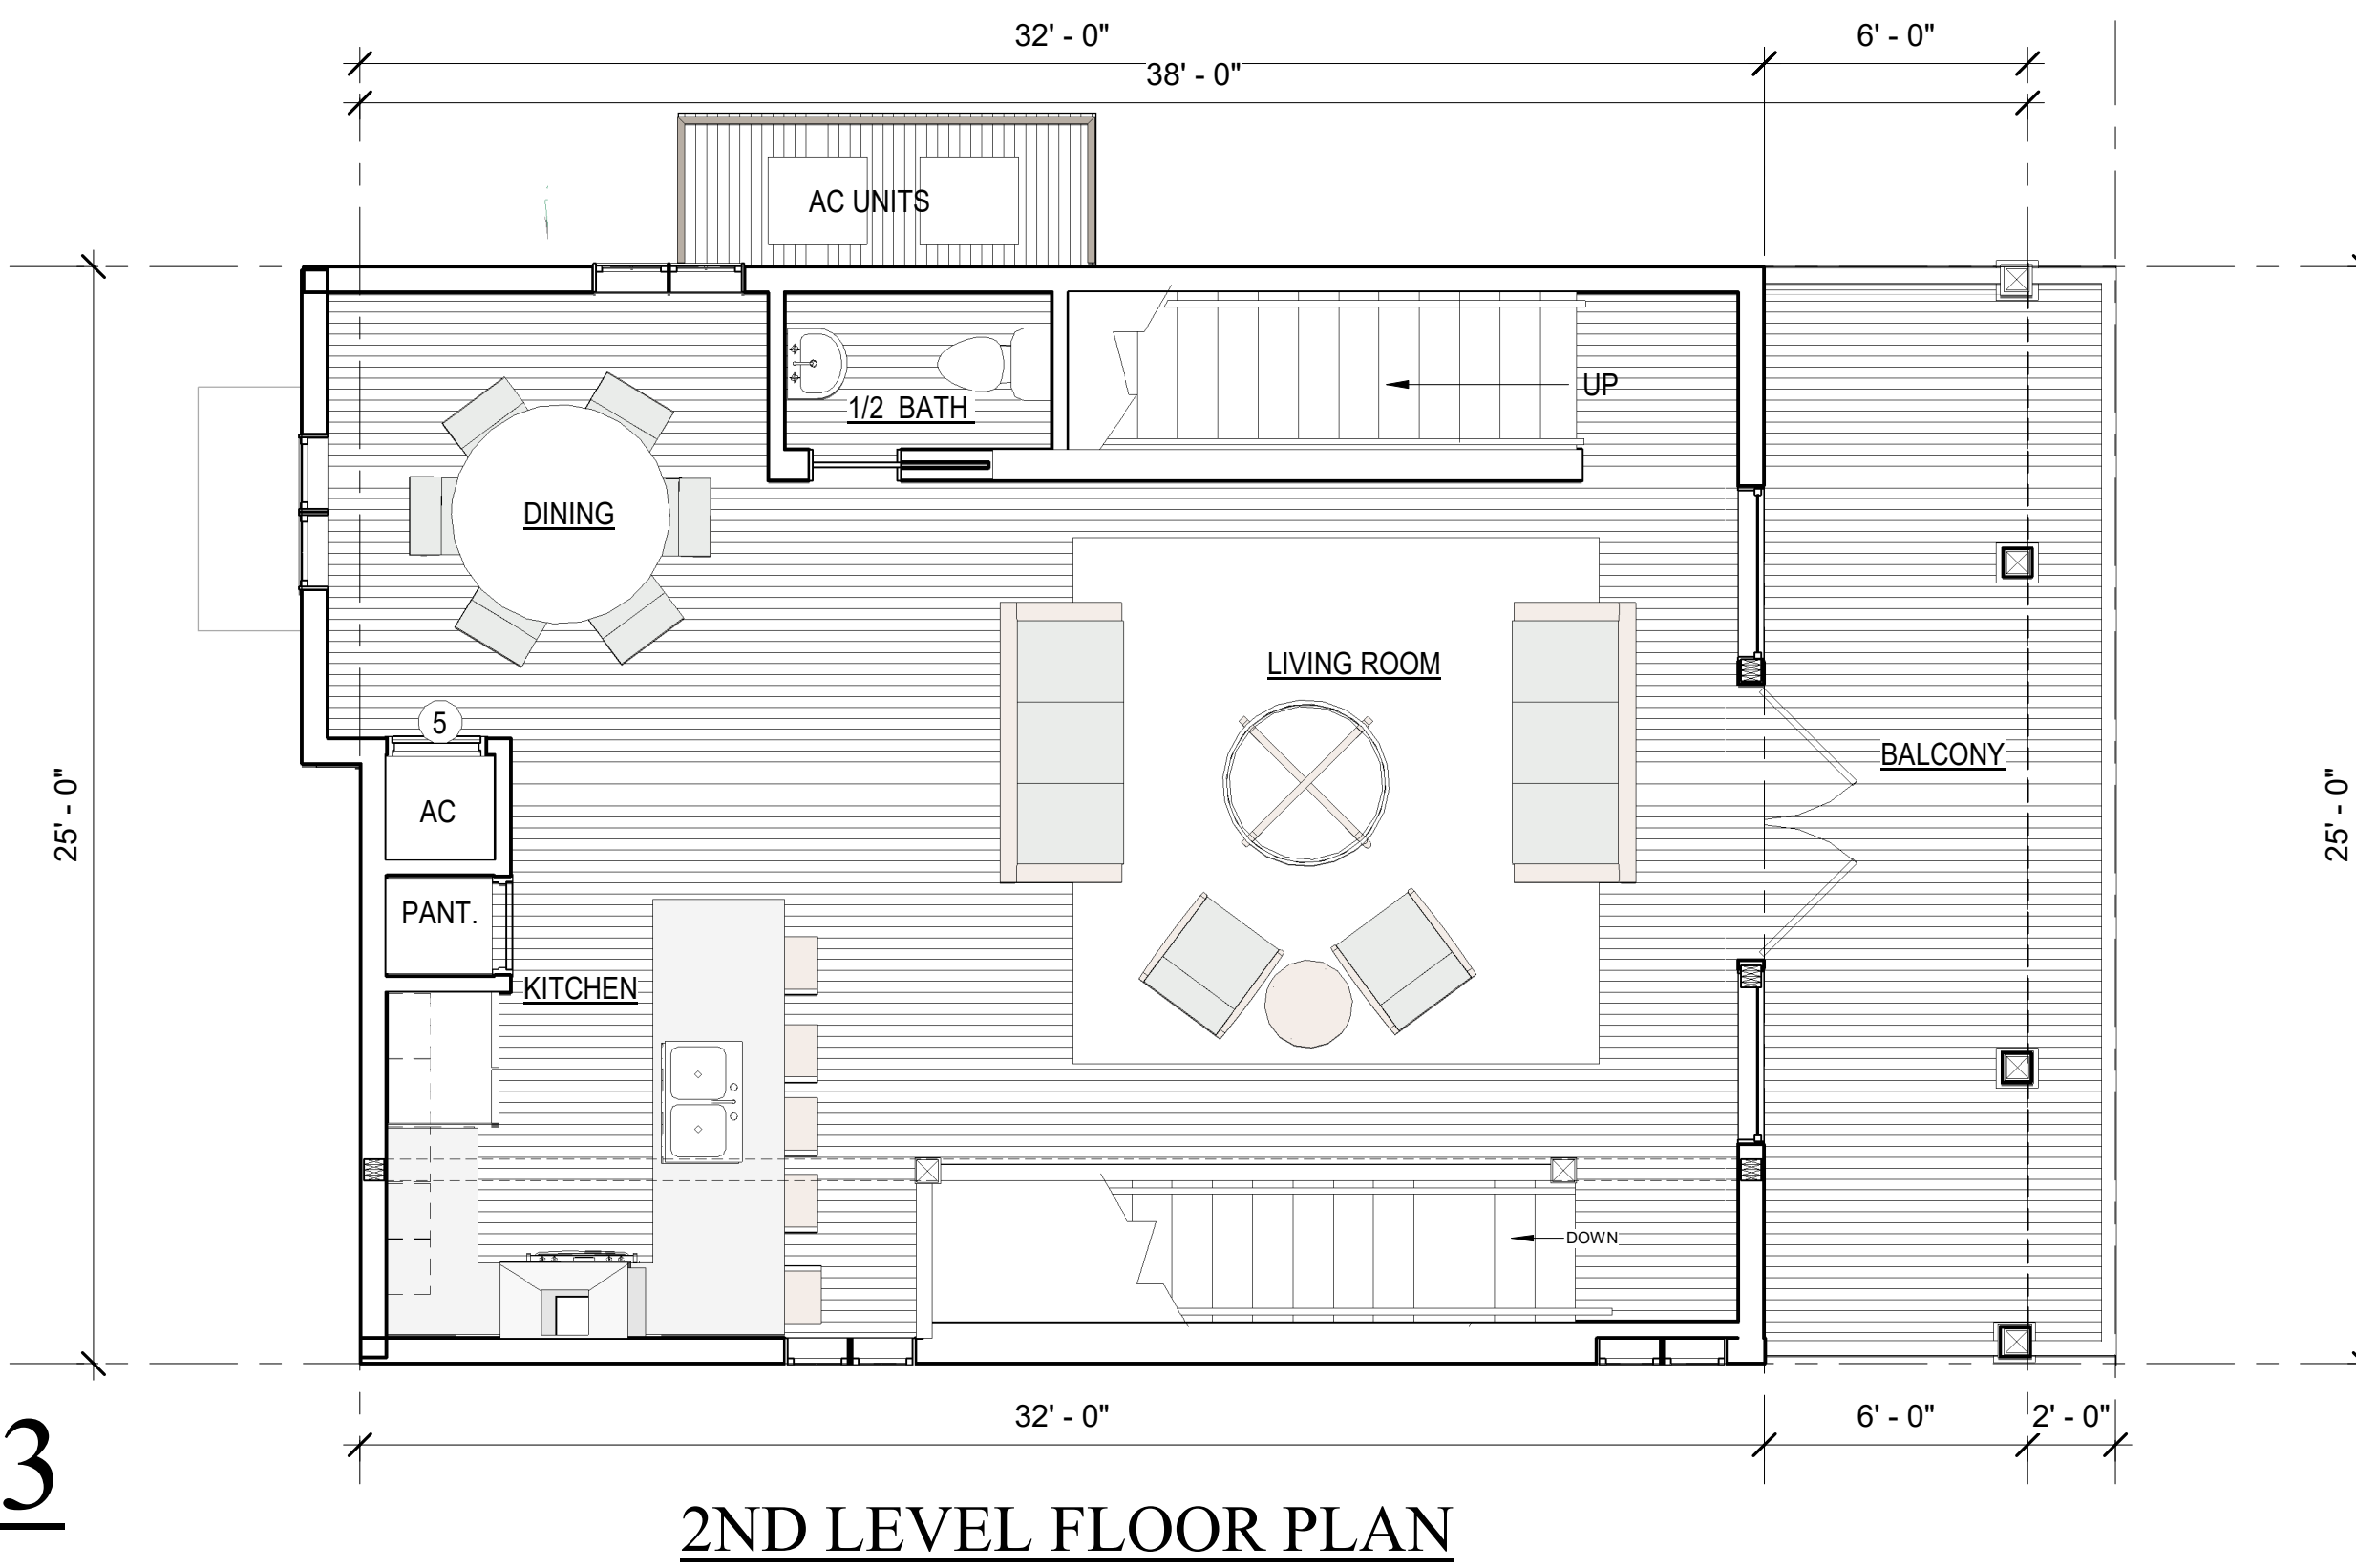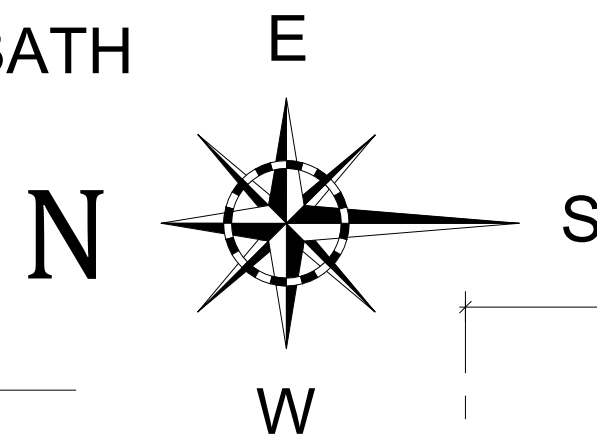

2ND LEVEL FLOOR PLAN

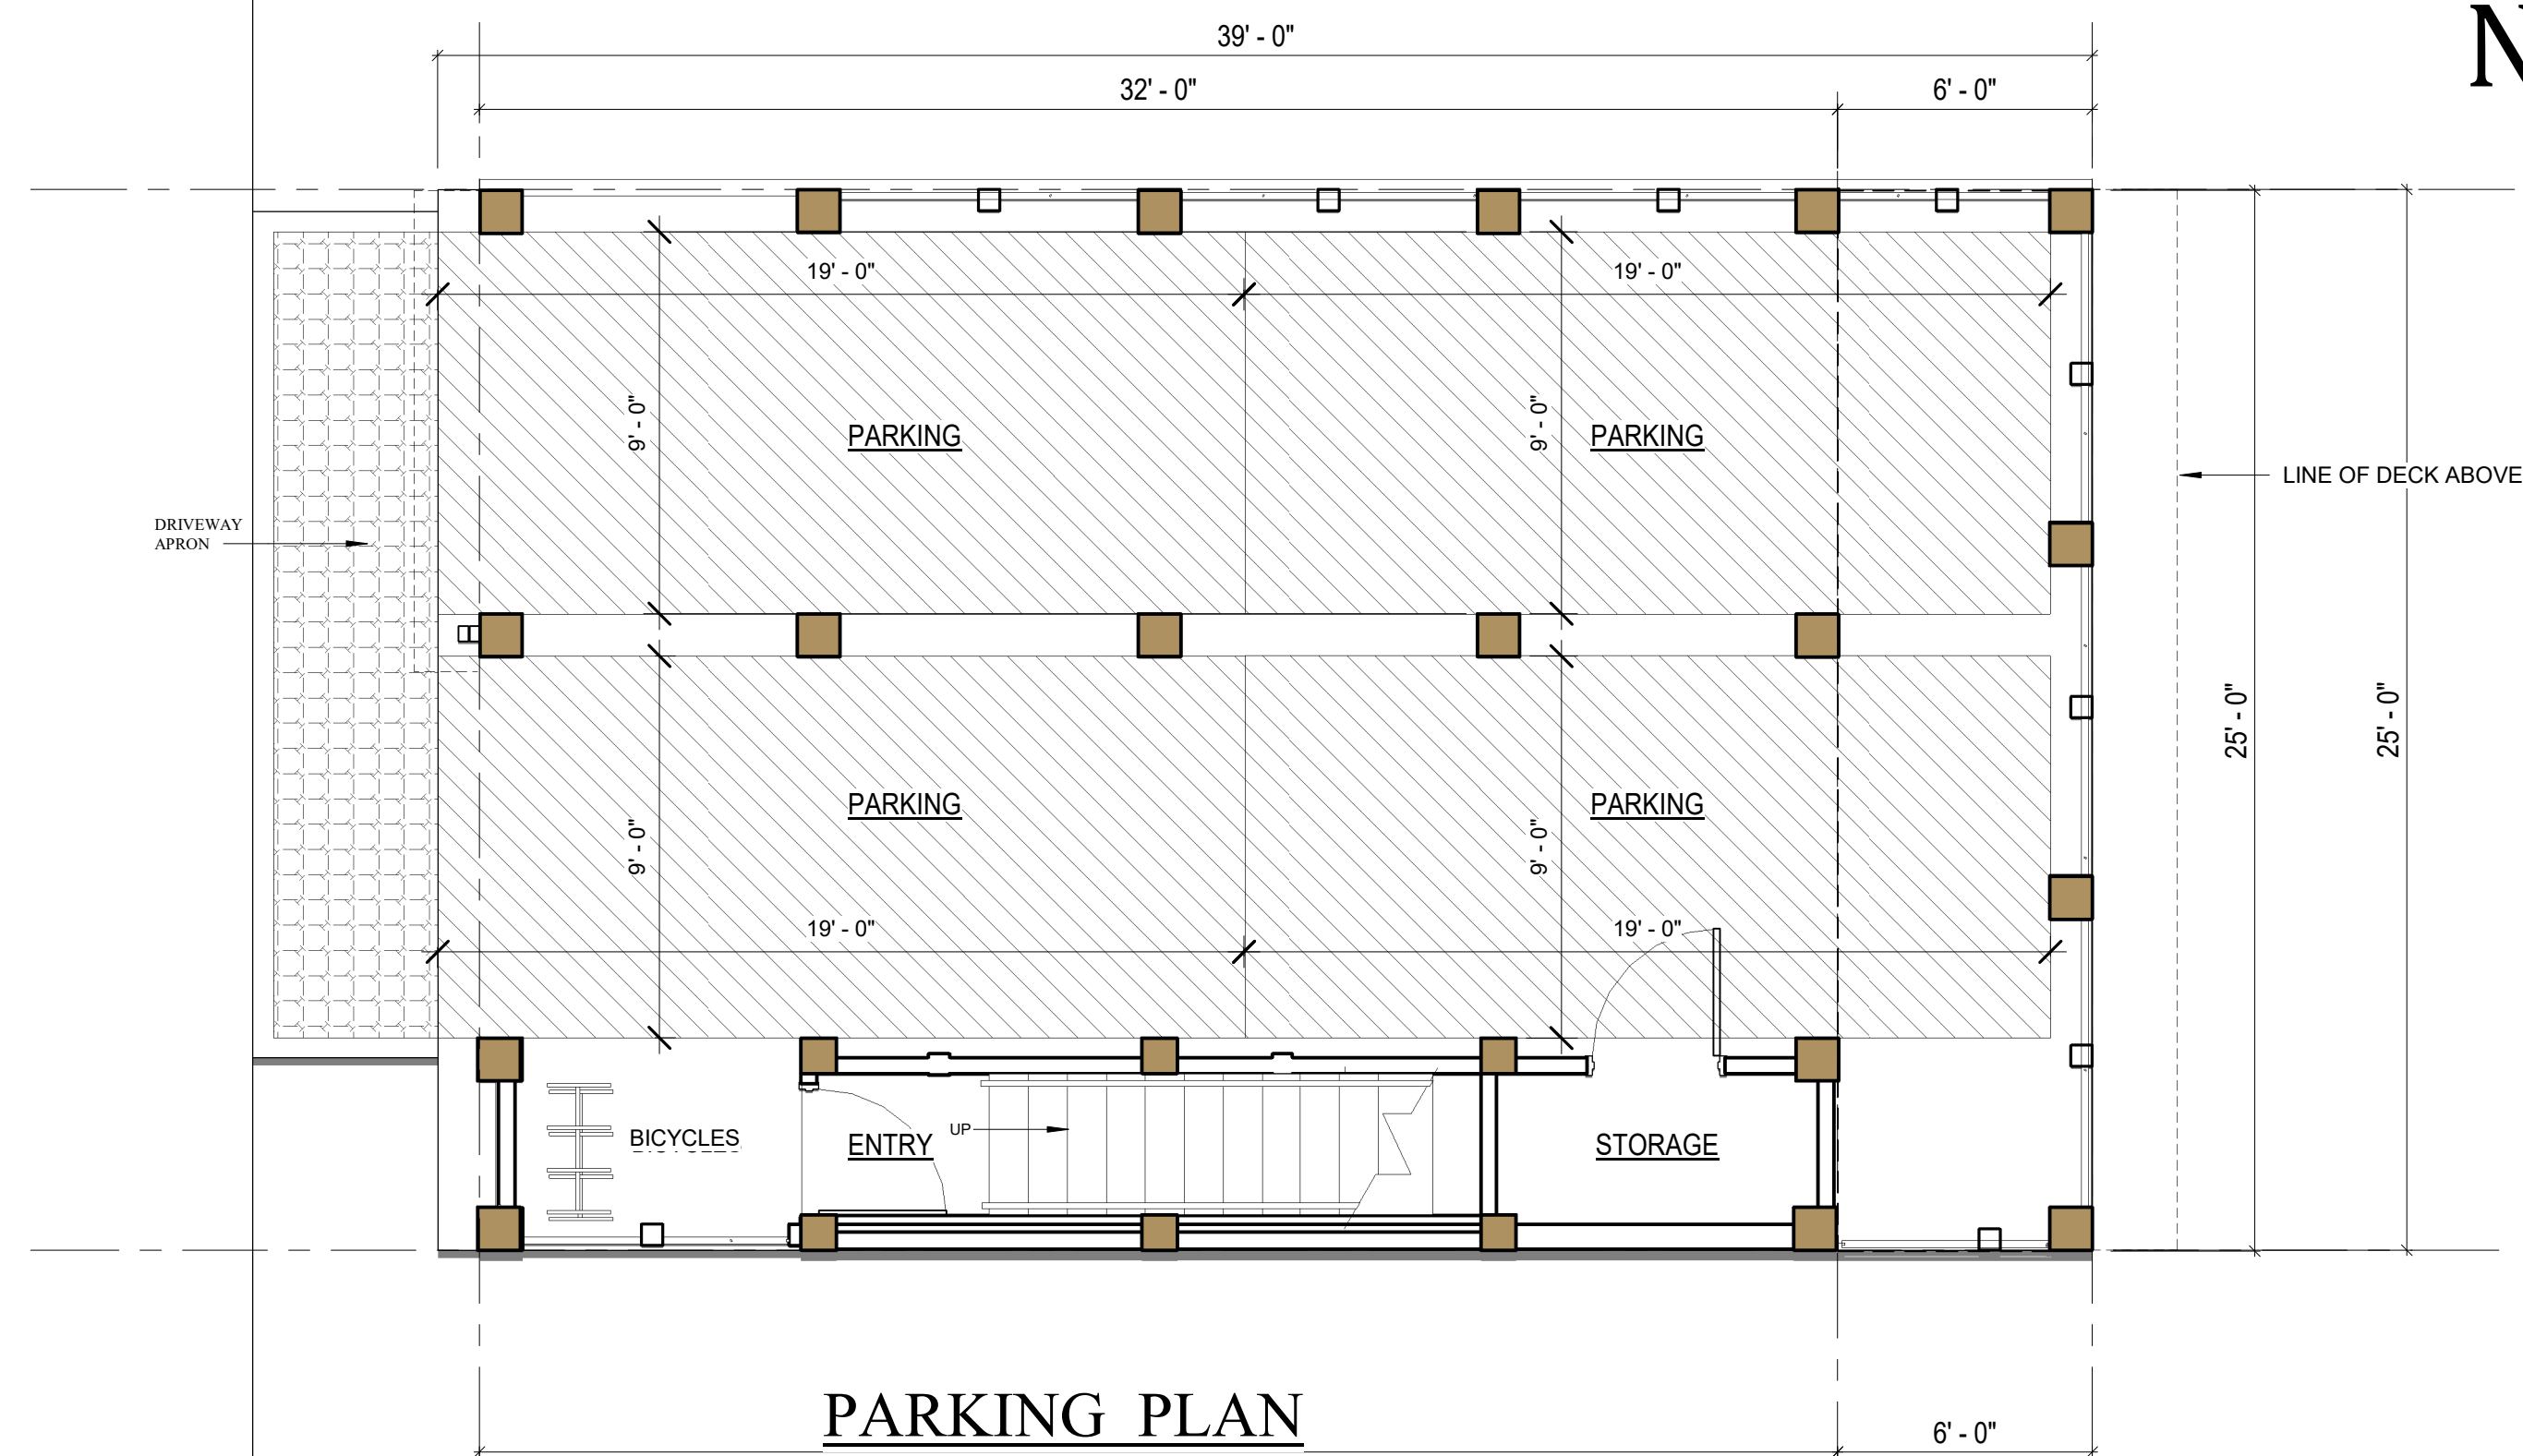

PARKING PLAN

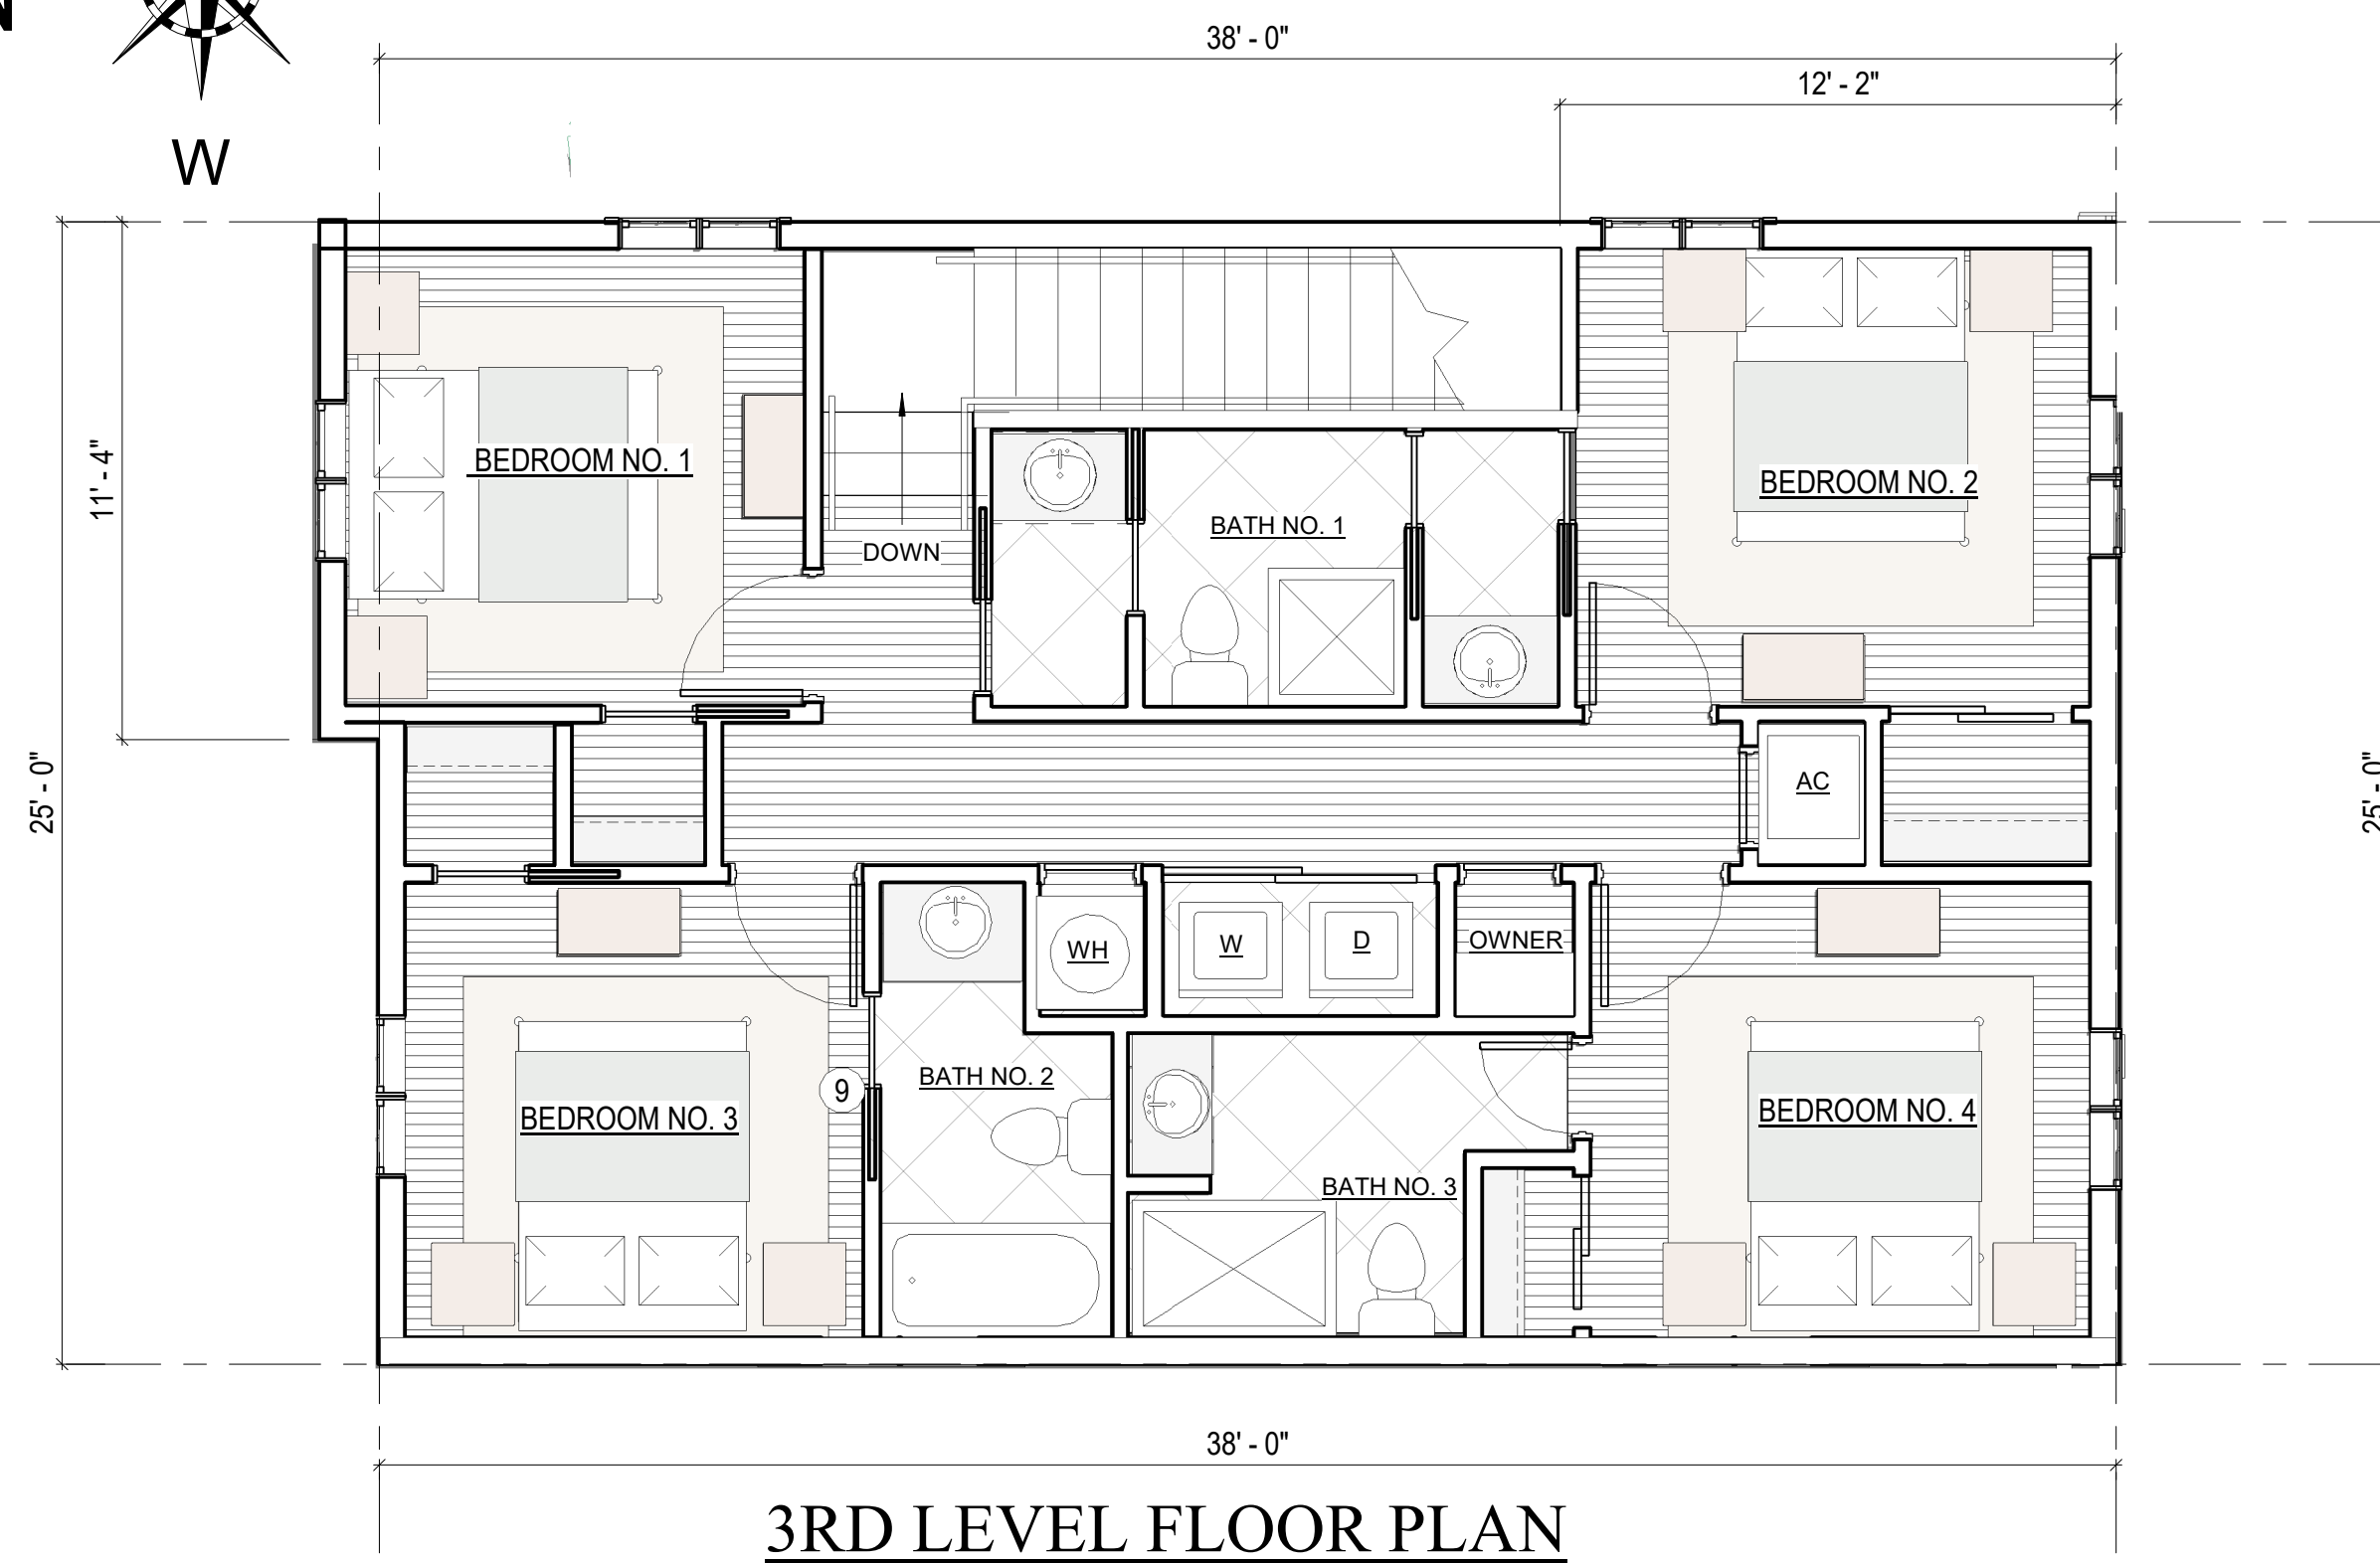

3RD LEVEL FLOOR PLAN