



HENRY NORRIS & ASSOCIATES

ARCHITECTURE & ENVIRONMENTAL DESIGN

30 N. PALAFOX
PENSACOLA, FL
32502
(850)432-6011
FAX 435-9001

SUMMER COTTAGES
GULF SHORES, AL.


JOB #: Project Number
CAD:
CHECKED: HN
DATE: 12/10/24

REVISIONS:

SEAL:

SHEET TITLE:
Unnamed

A1001

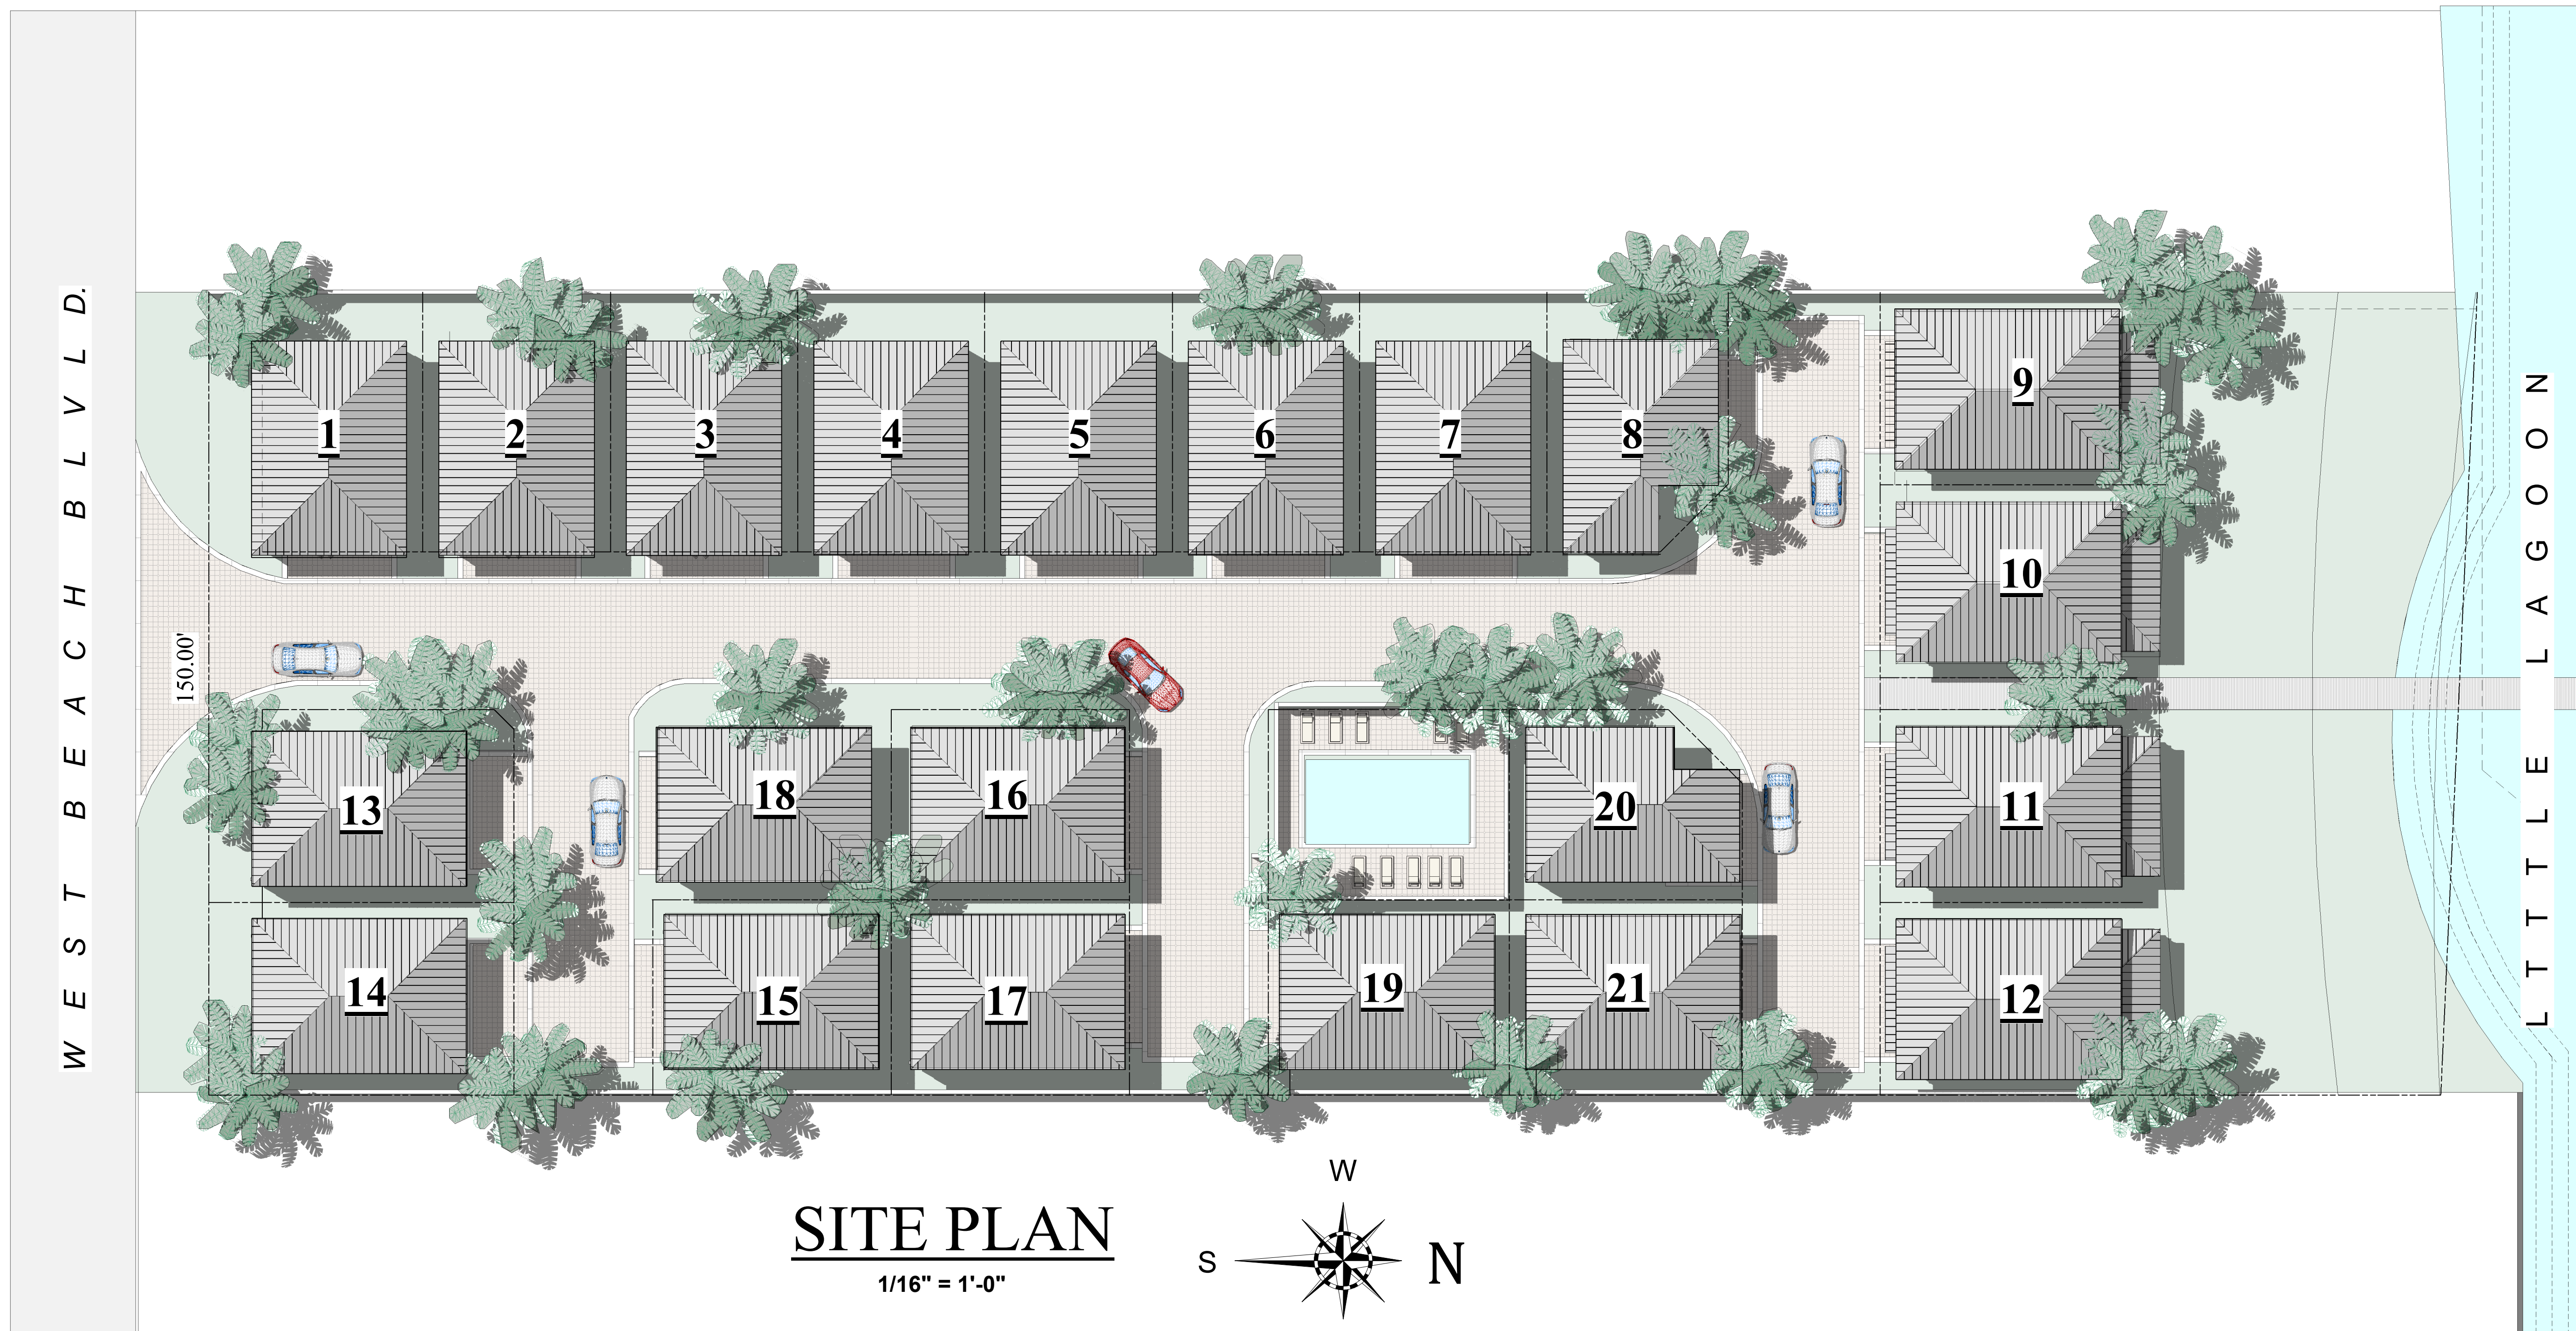

W E S T B E A C H B L V L D.

L T T L E L A G O O N

150.00'

SITE PLAN

1/16" = 1'-0"

