

HENRY NORRIS & ASSOCIATES

ARCHITECTURE & ENVIRONMENTAL DESIGN

30 N. PALAFOX
PENSACOLA, FL
32502
(850)432-6011
FAX 435-9001

SUMMER COTTAGES
LOTS 1, 2, 3, 4, 5, 6, & 7
Gulf Shores, Alabama


JOB #: Project Number
CAD:
CHECKED: HN
DATE: 09/05/24

REVISIONS:


SEAL:

SHEET TITLE:
LOT 1-7 FLOOR PLANS


A100

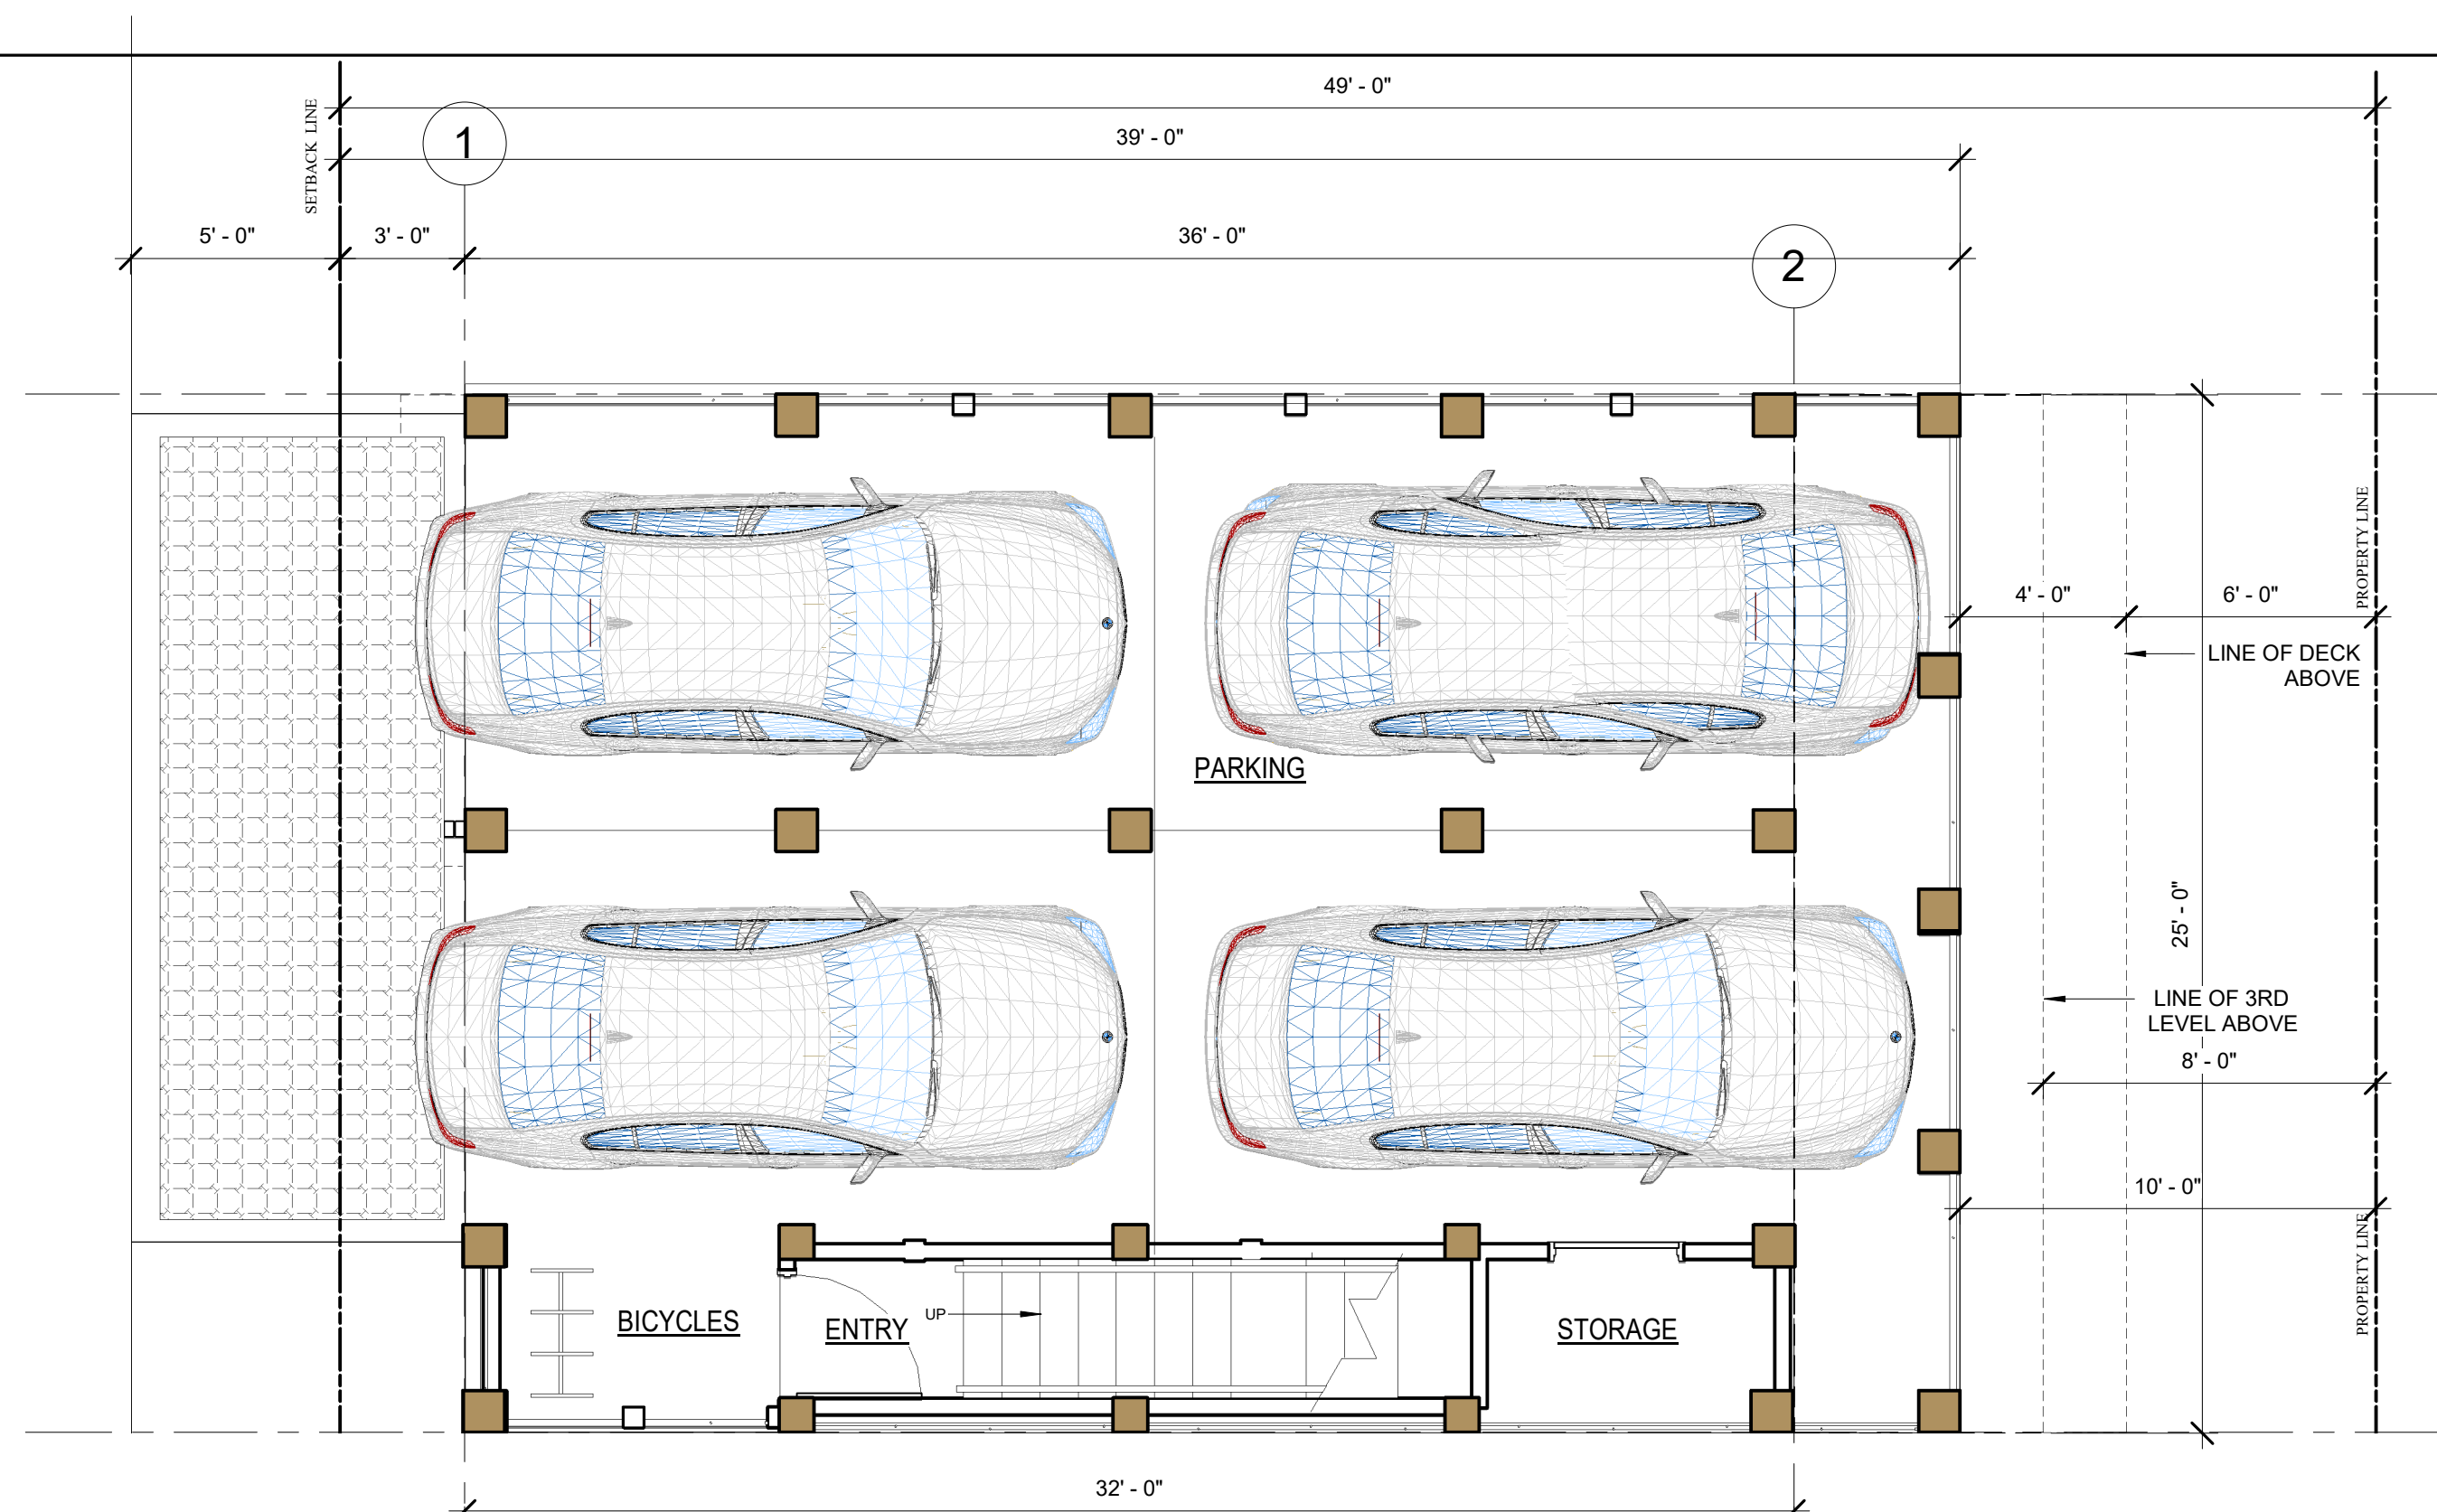

FIRST LEVEL FLOOR PLAN


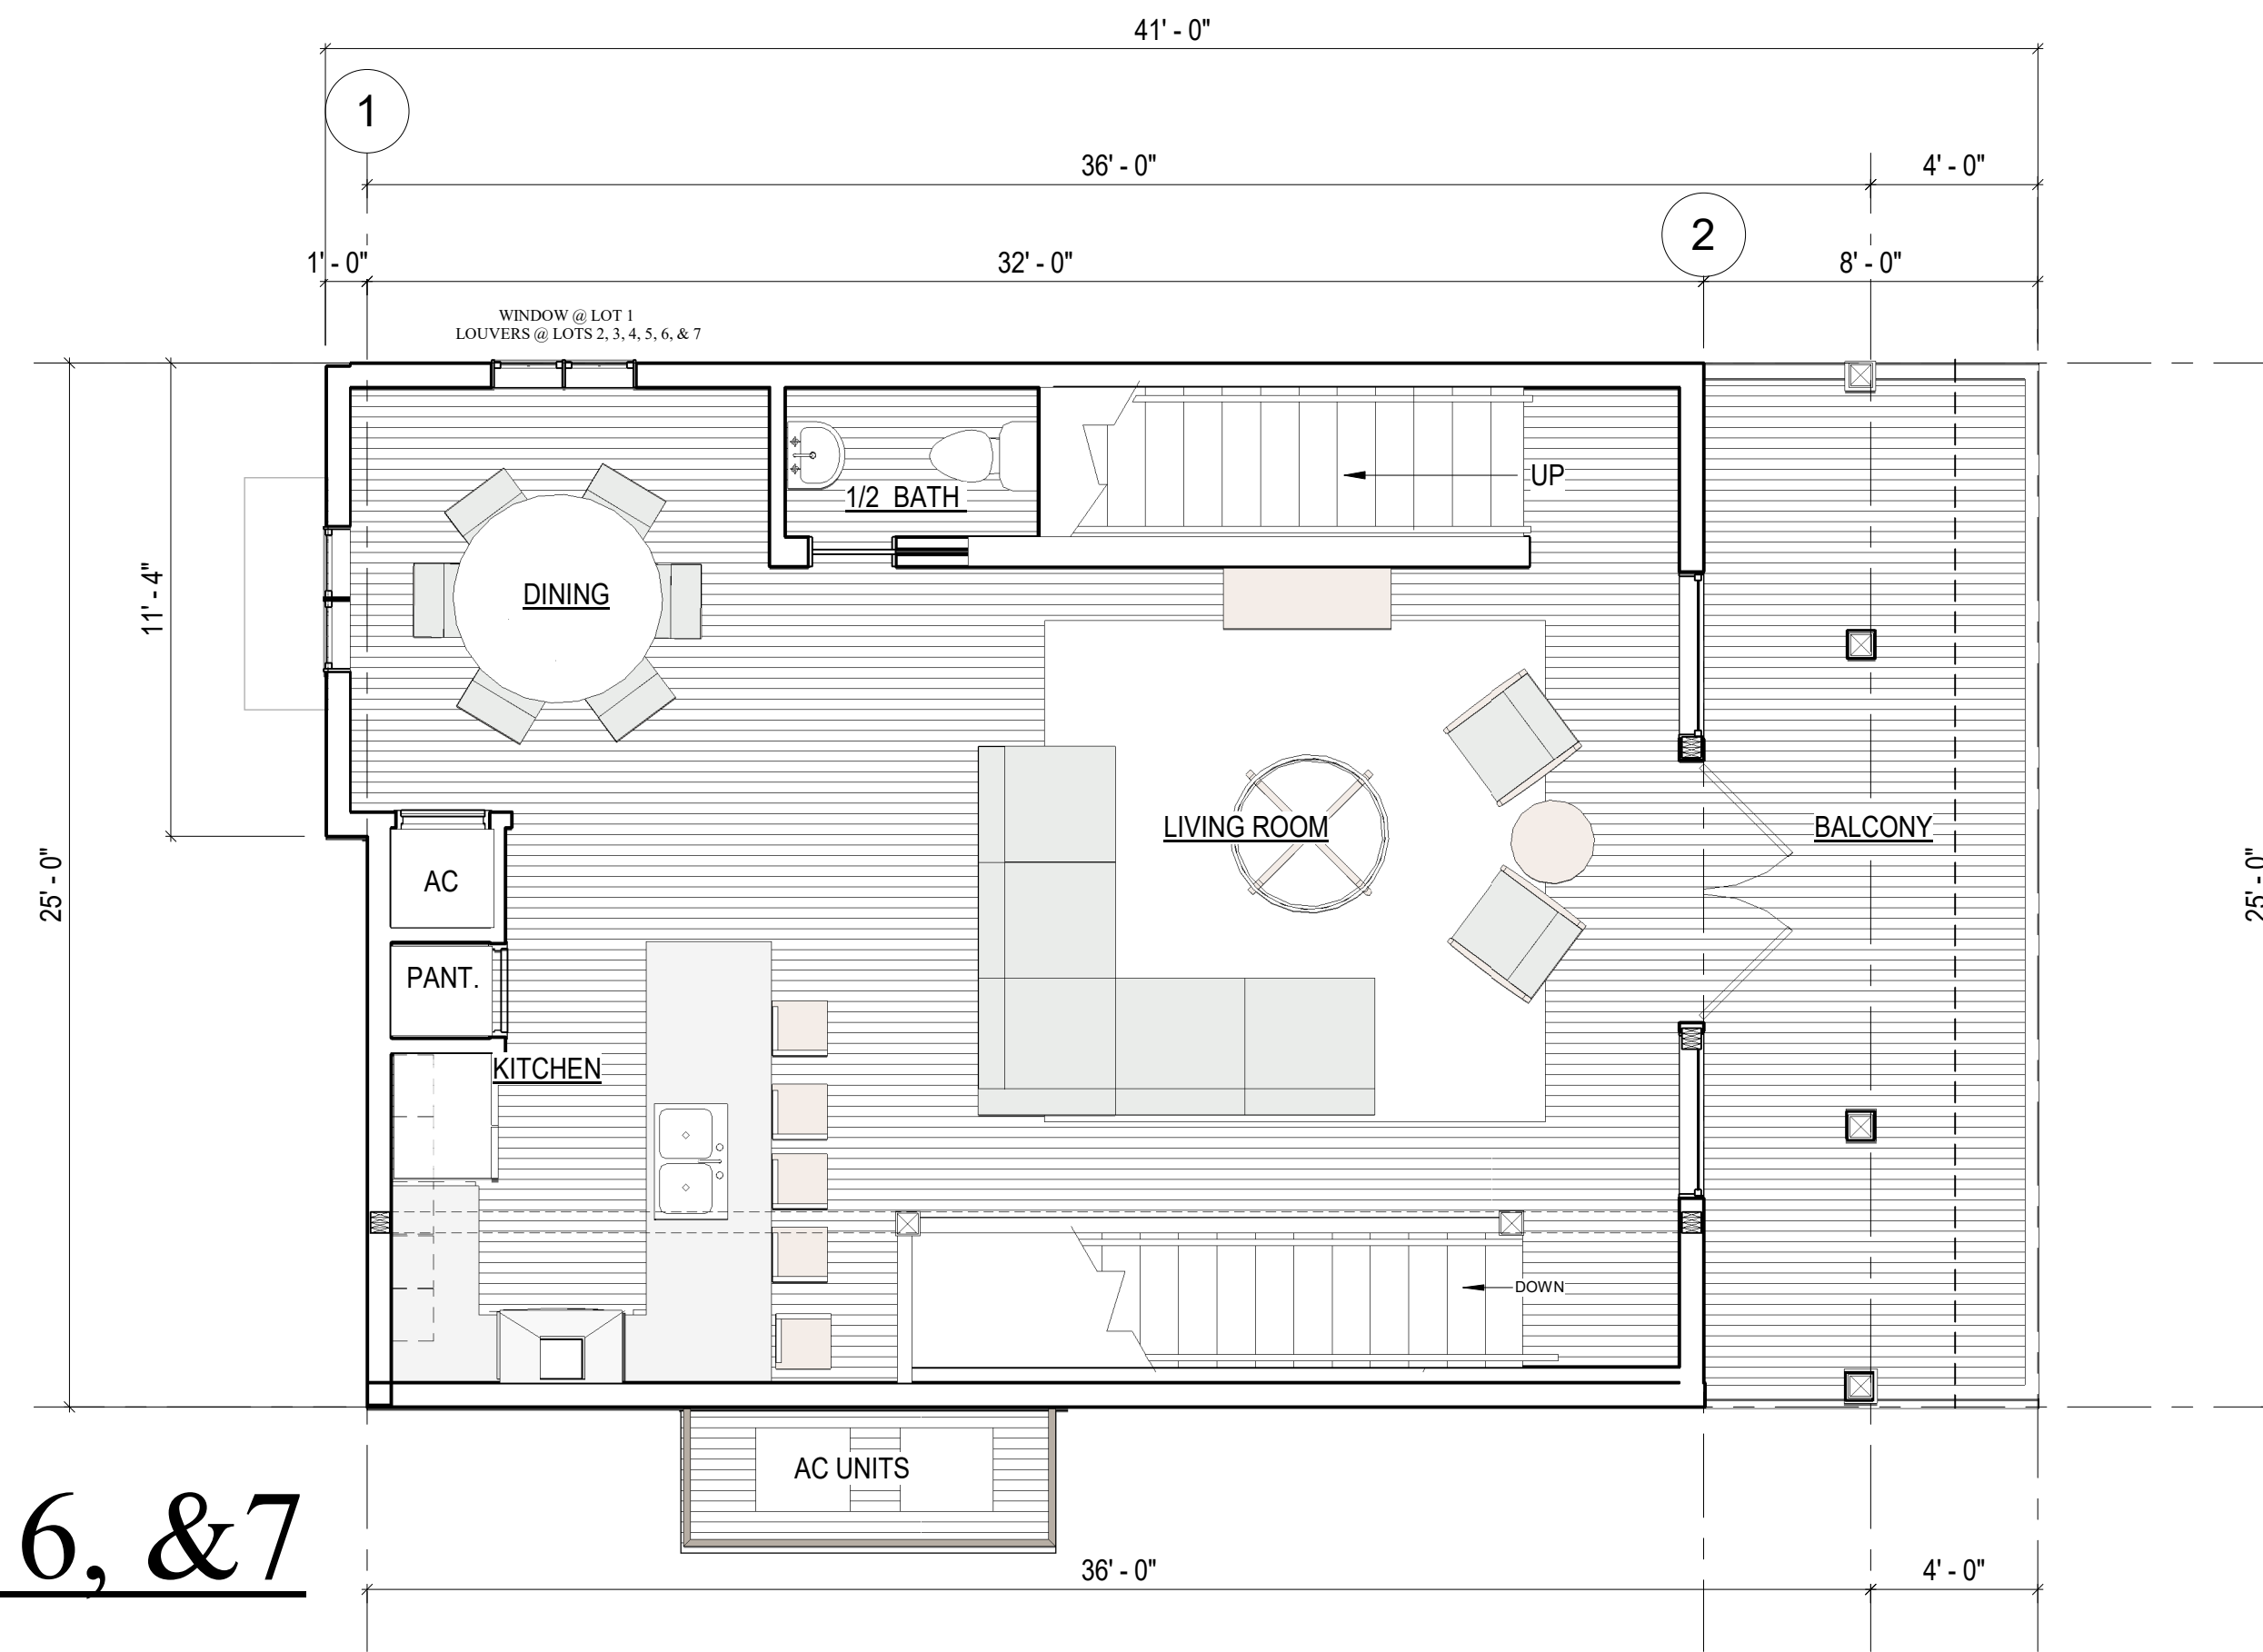


2ND LEVEL FLOOR PLAN

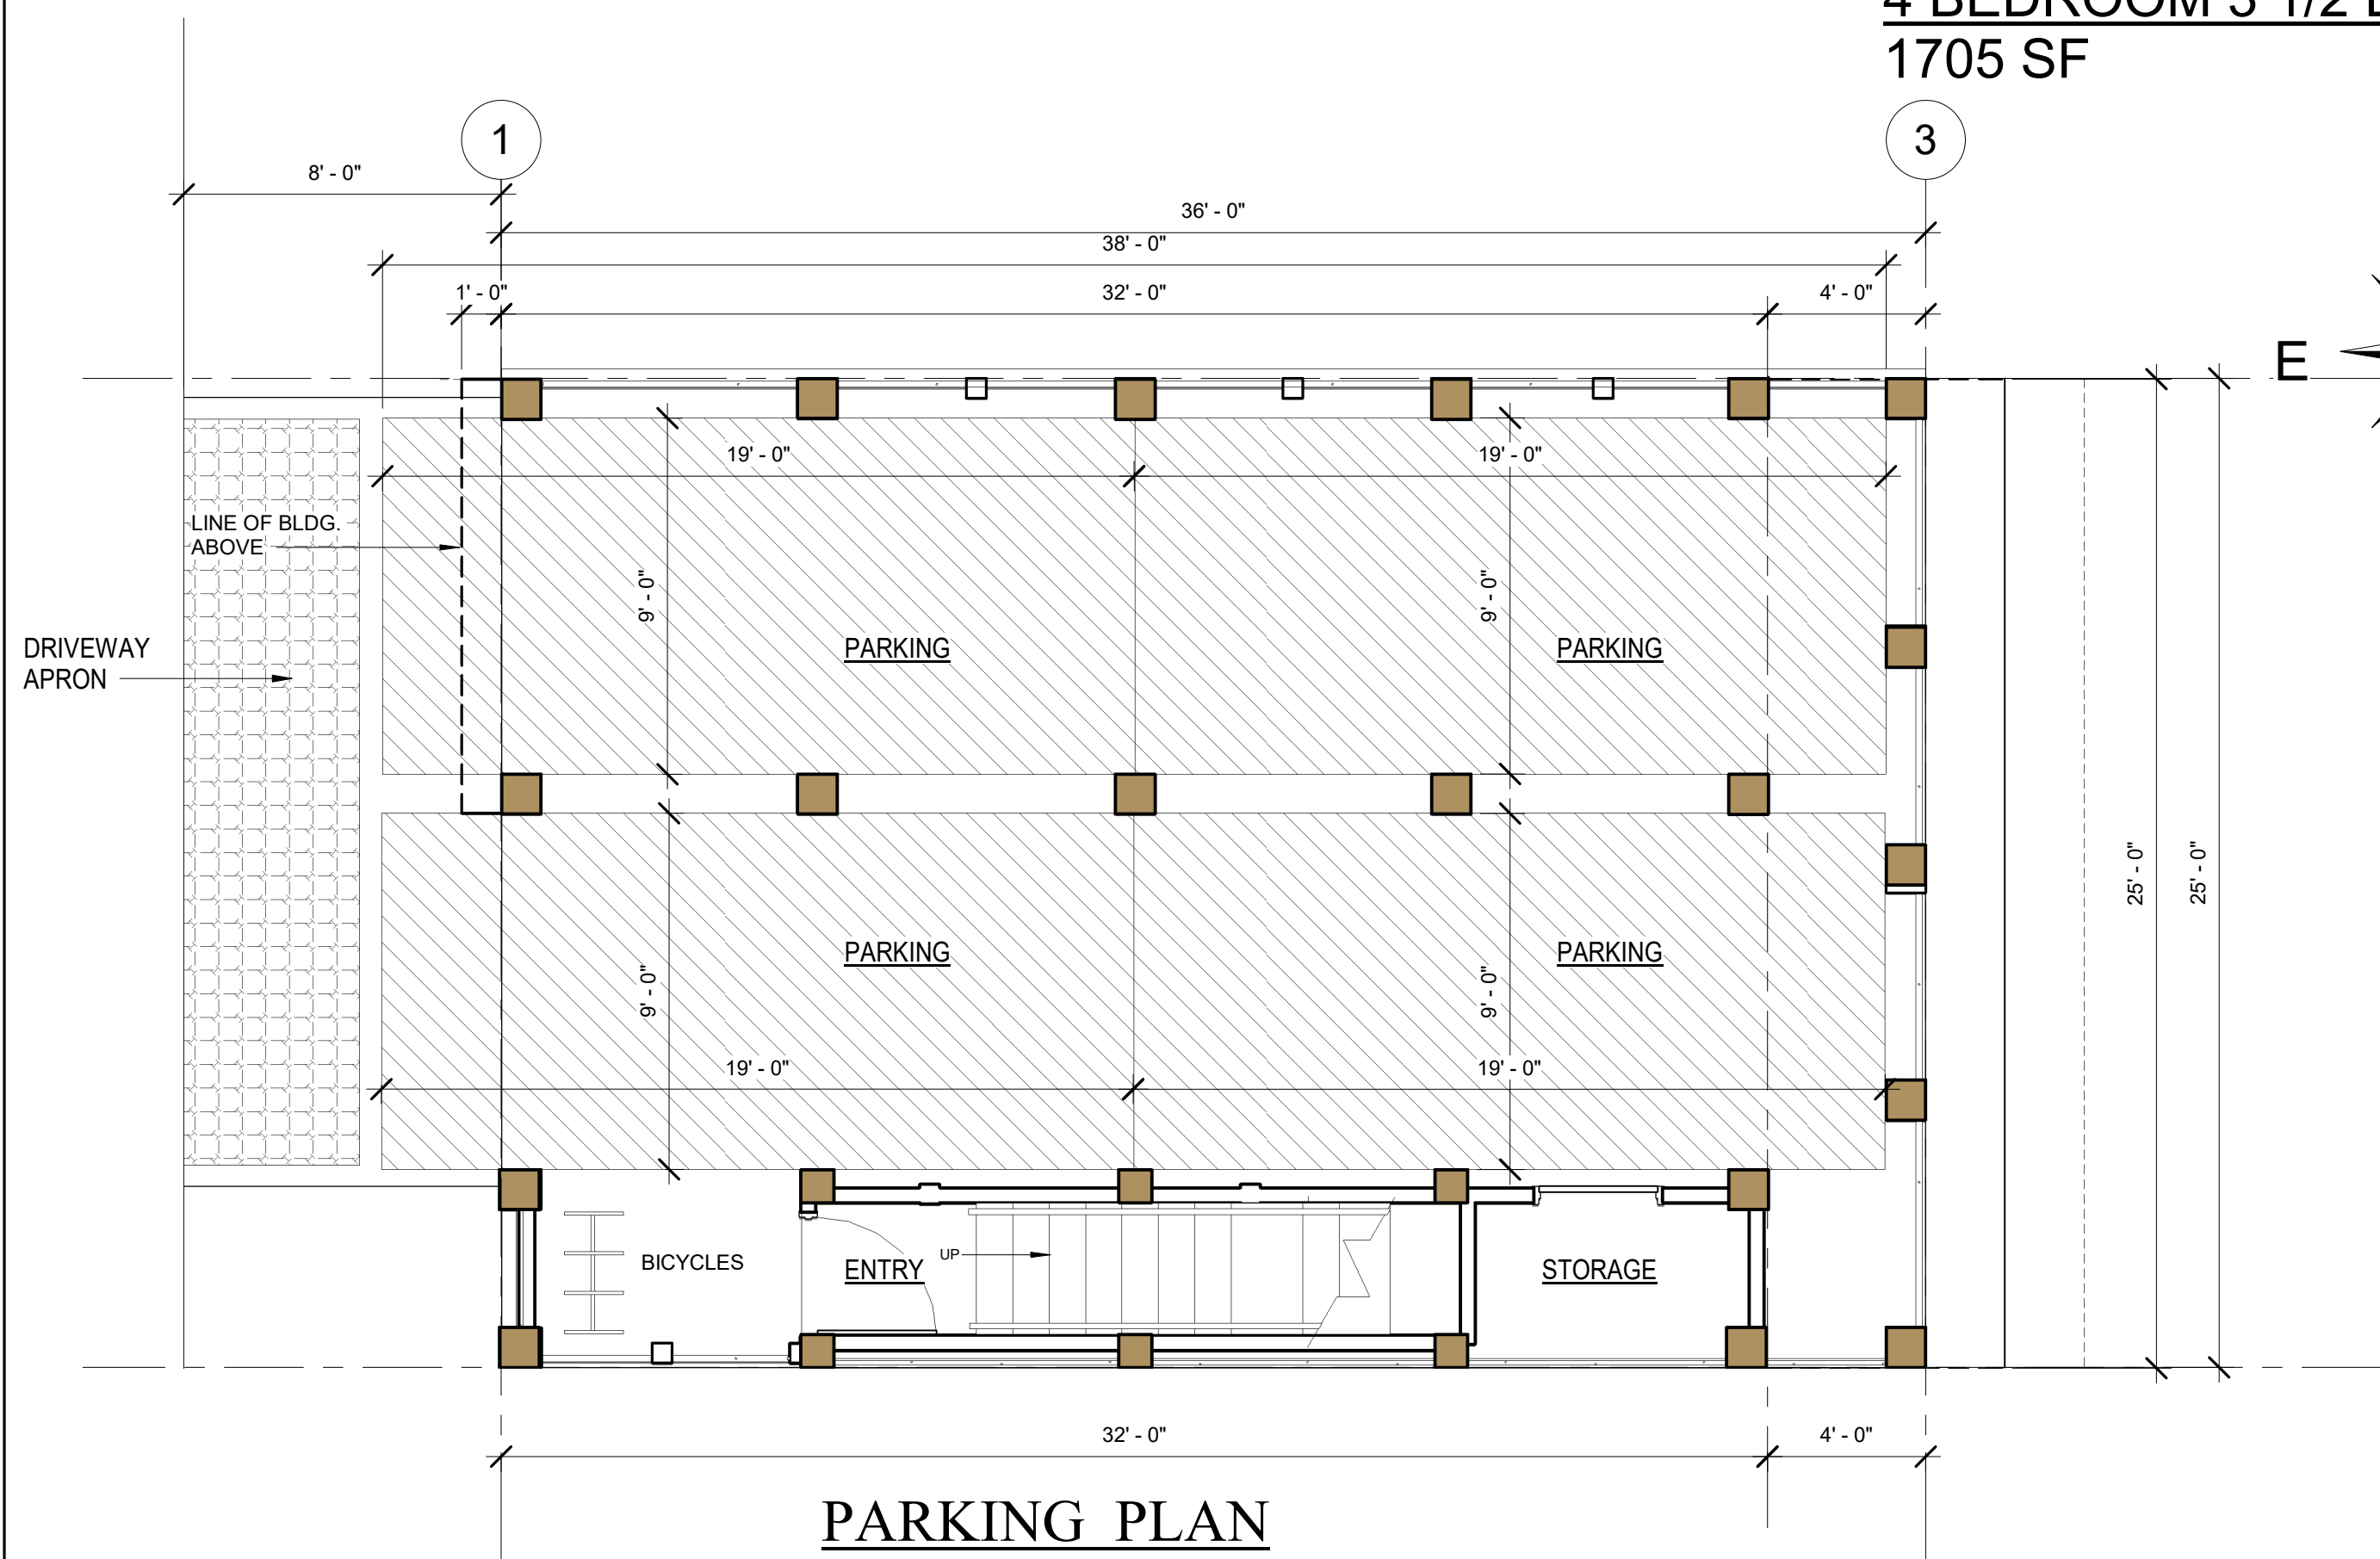


PARKING PLAN

4 BEDROOM 3 1/2 BATH
1705 SF

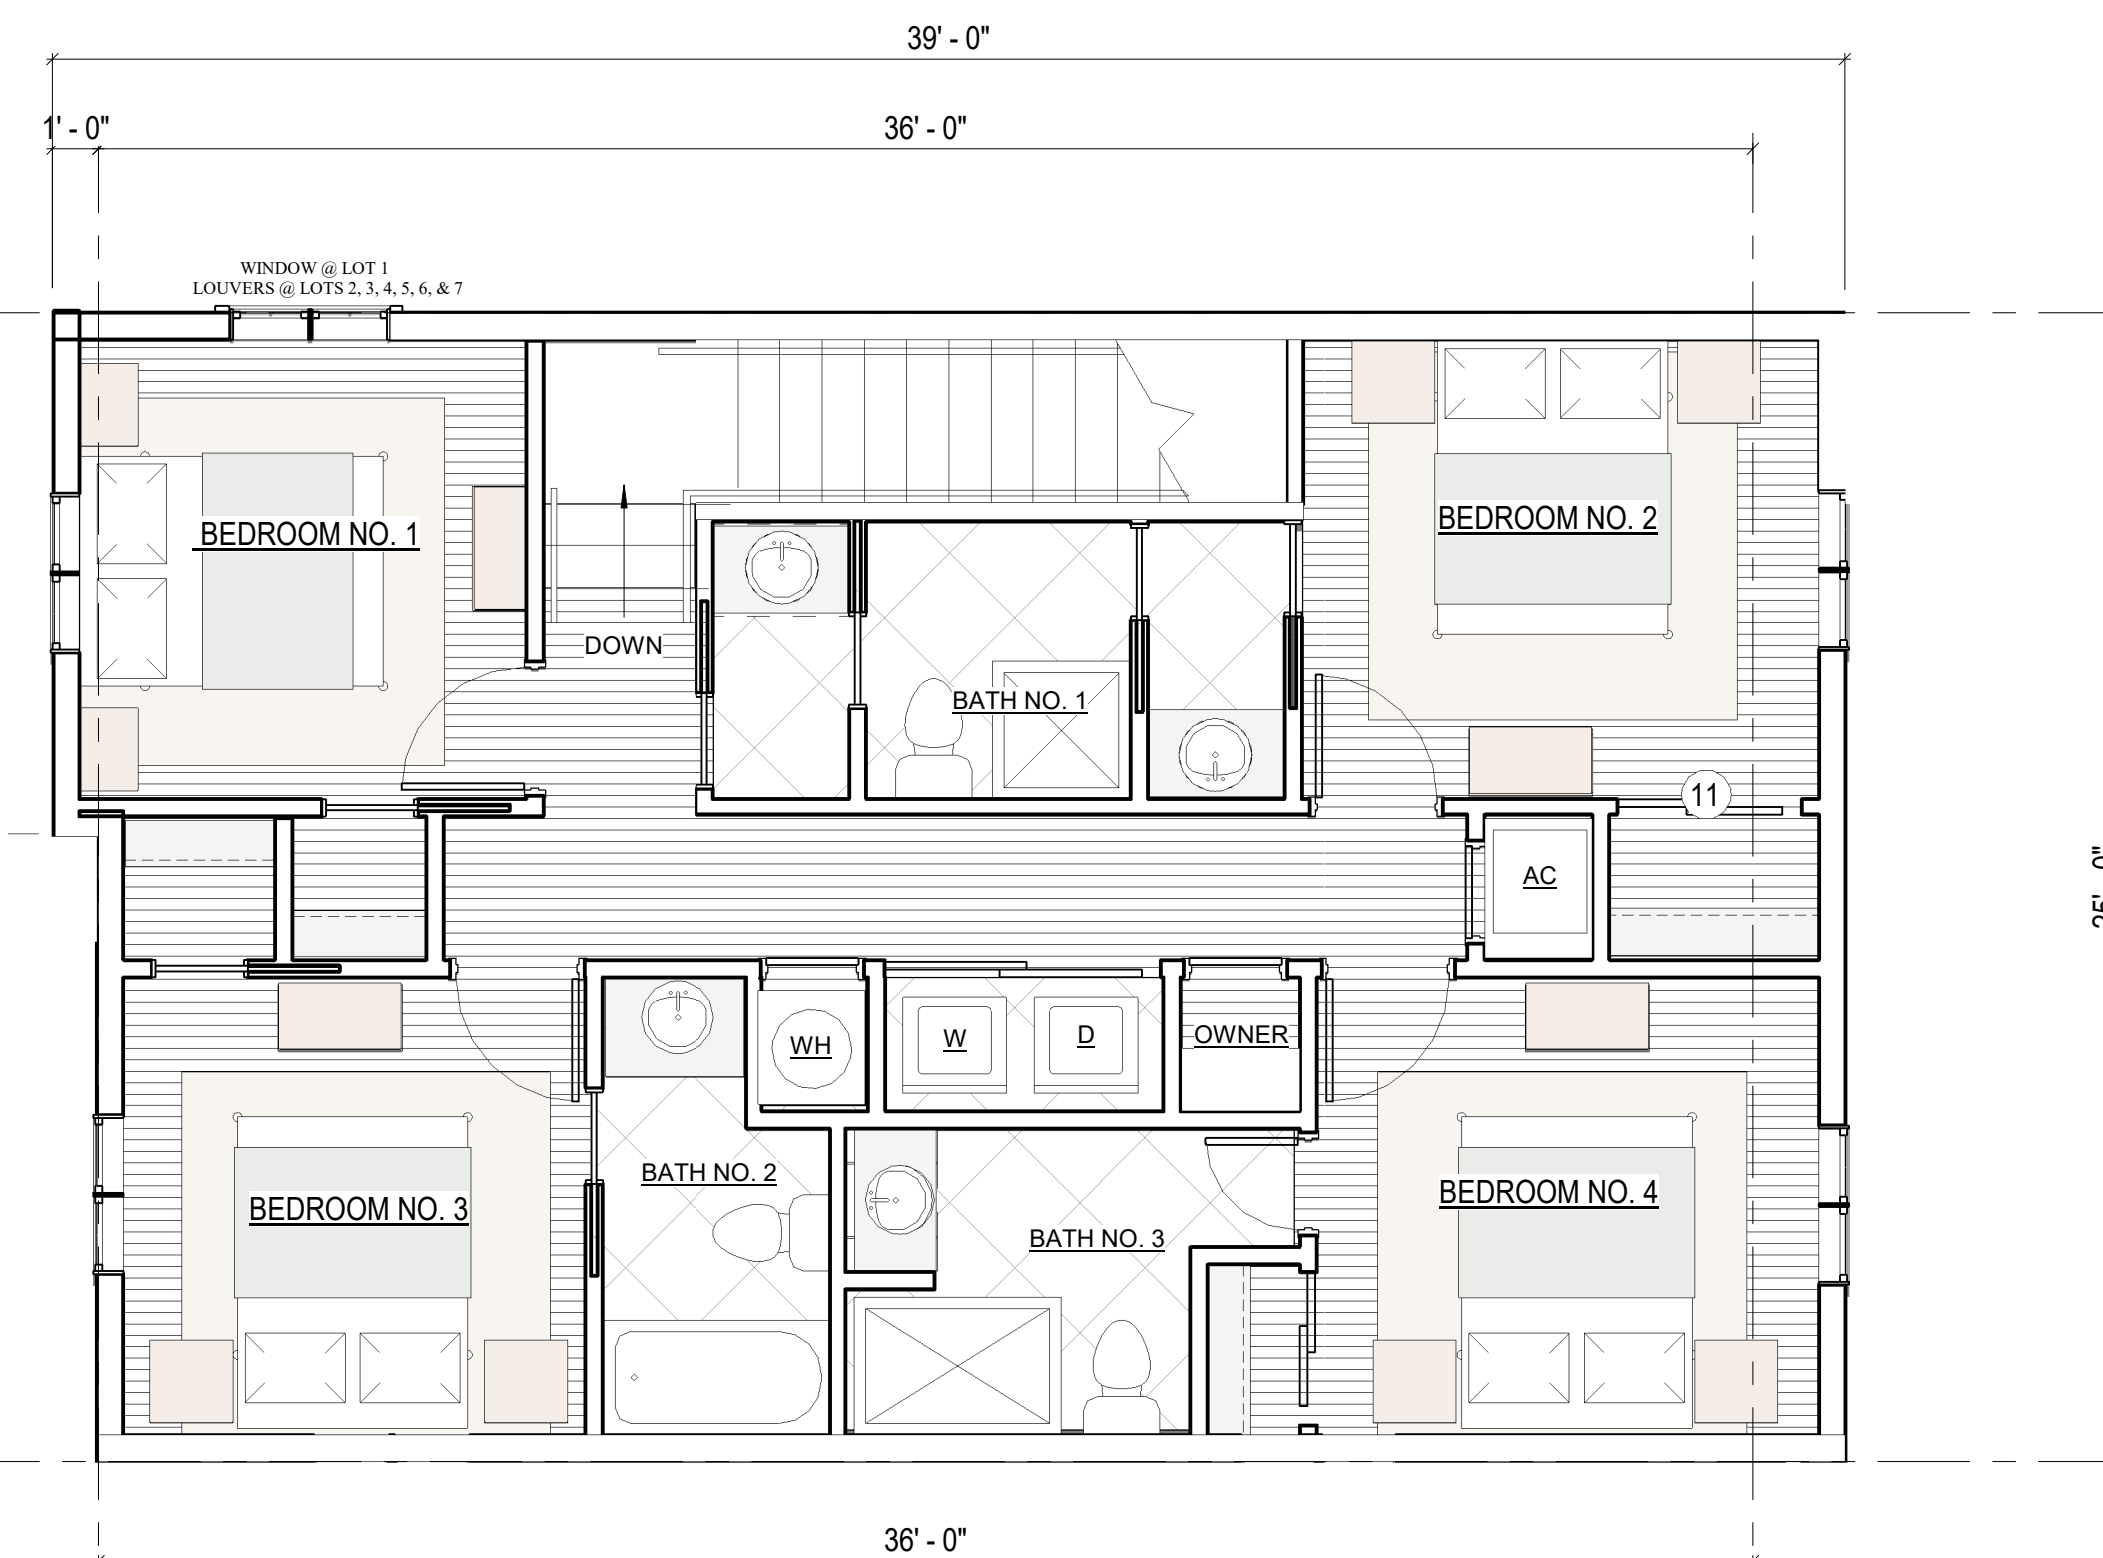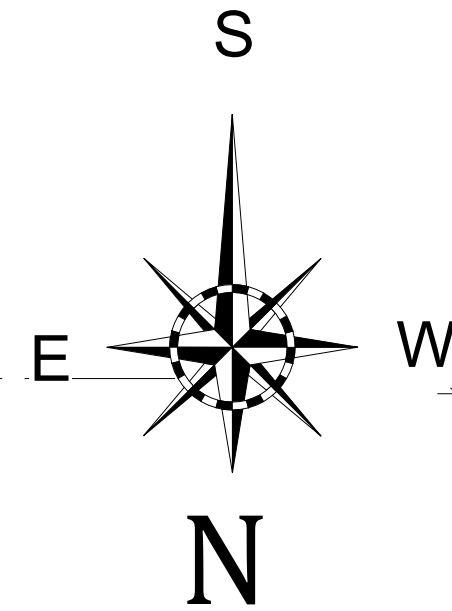

3RD LEVEL FLOOR PLAN

LOTS 1, 2, 3, 4, 5, 6, & 7

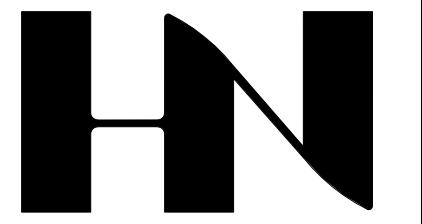

HENRY NORRIS & ASSOCIATES

ARCHITECTURE & ENVIRONMENTAL DESIGN

30 N. PALAFOX
PENSACOLA, FL
32502
(850)432-6011
FAX 435-9001

SUMMER COTTAGES
LOT 1 ELEVATIONS
Gulf Shores, Alabama


JOB #: Project Number
CAD:
CHECKED: HN
DATE: 09/05/24

REVISIONS:


SEAL:

SHEET TITLE:
LOT 1 ELEVATIONS

A201

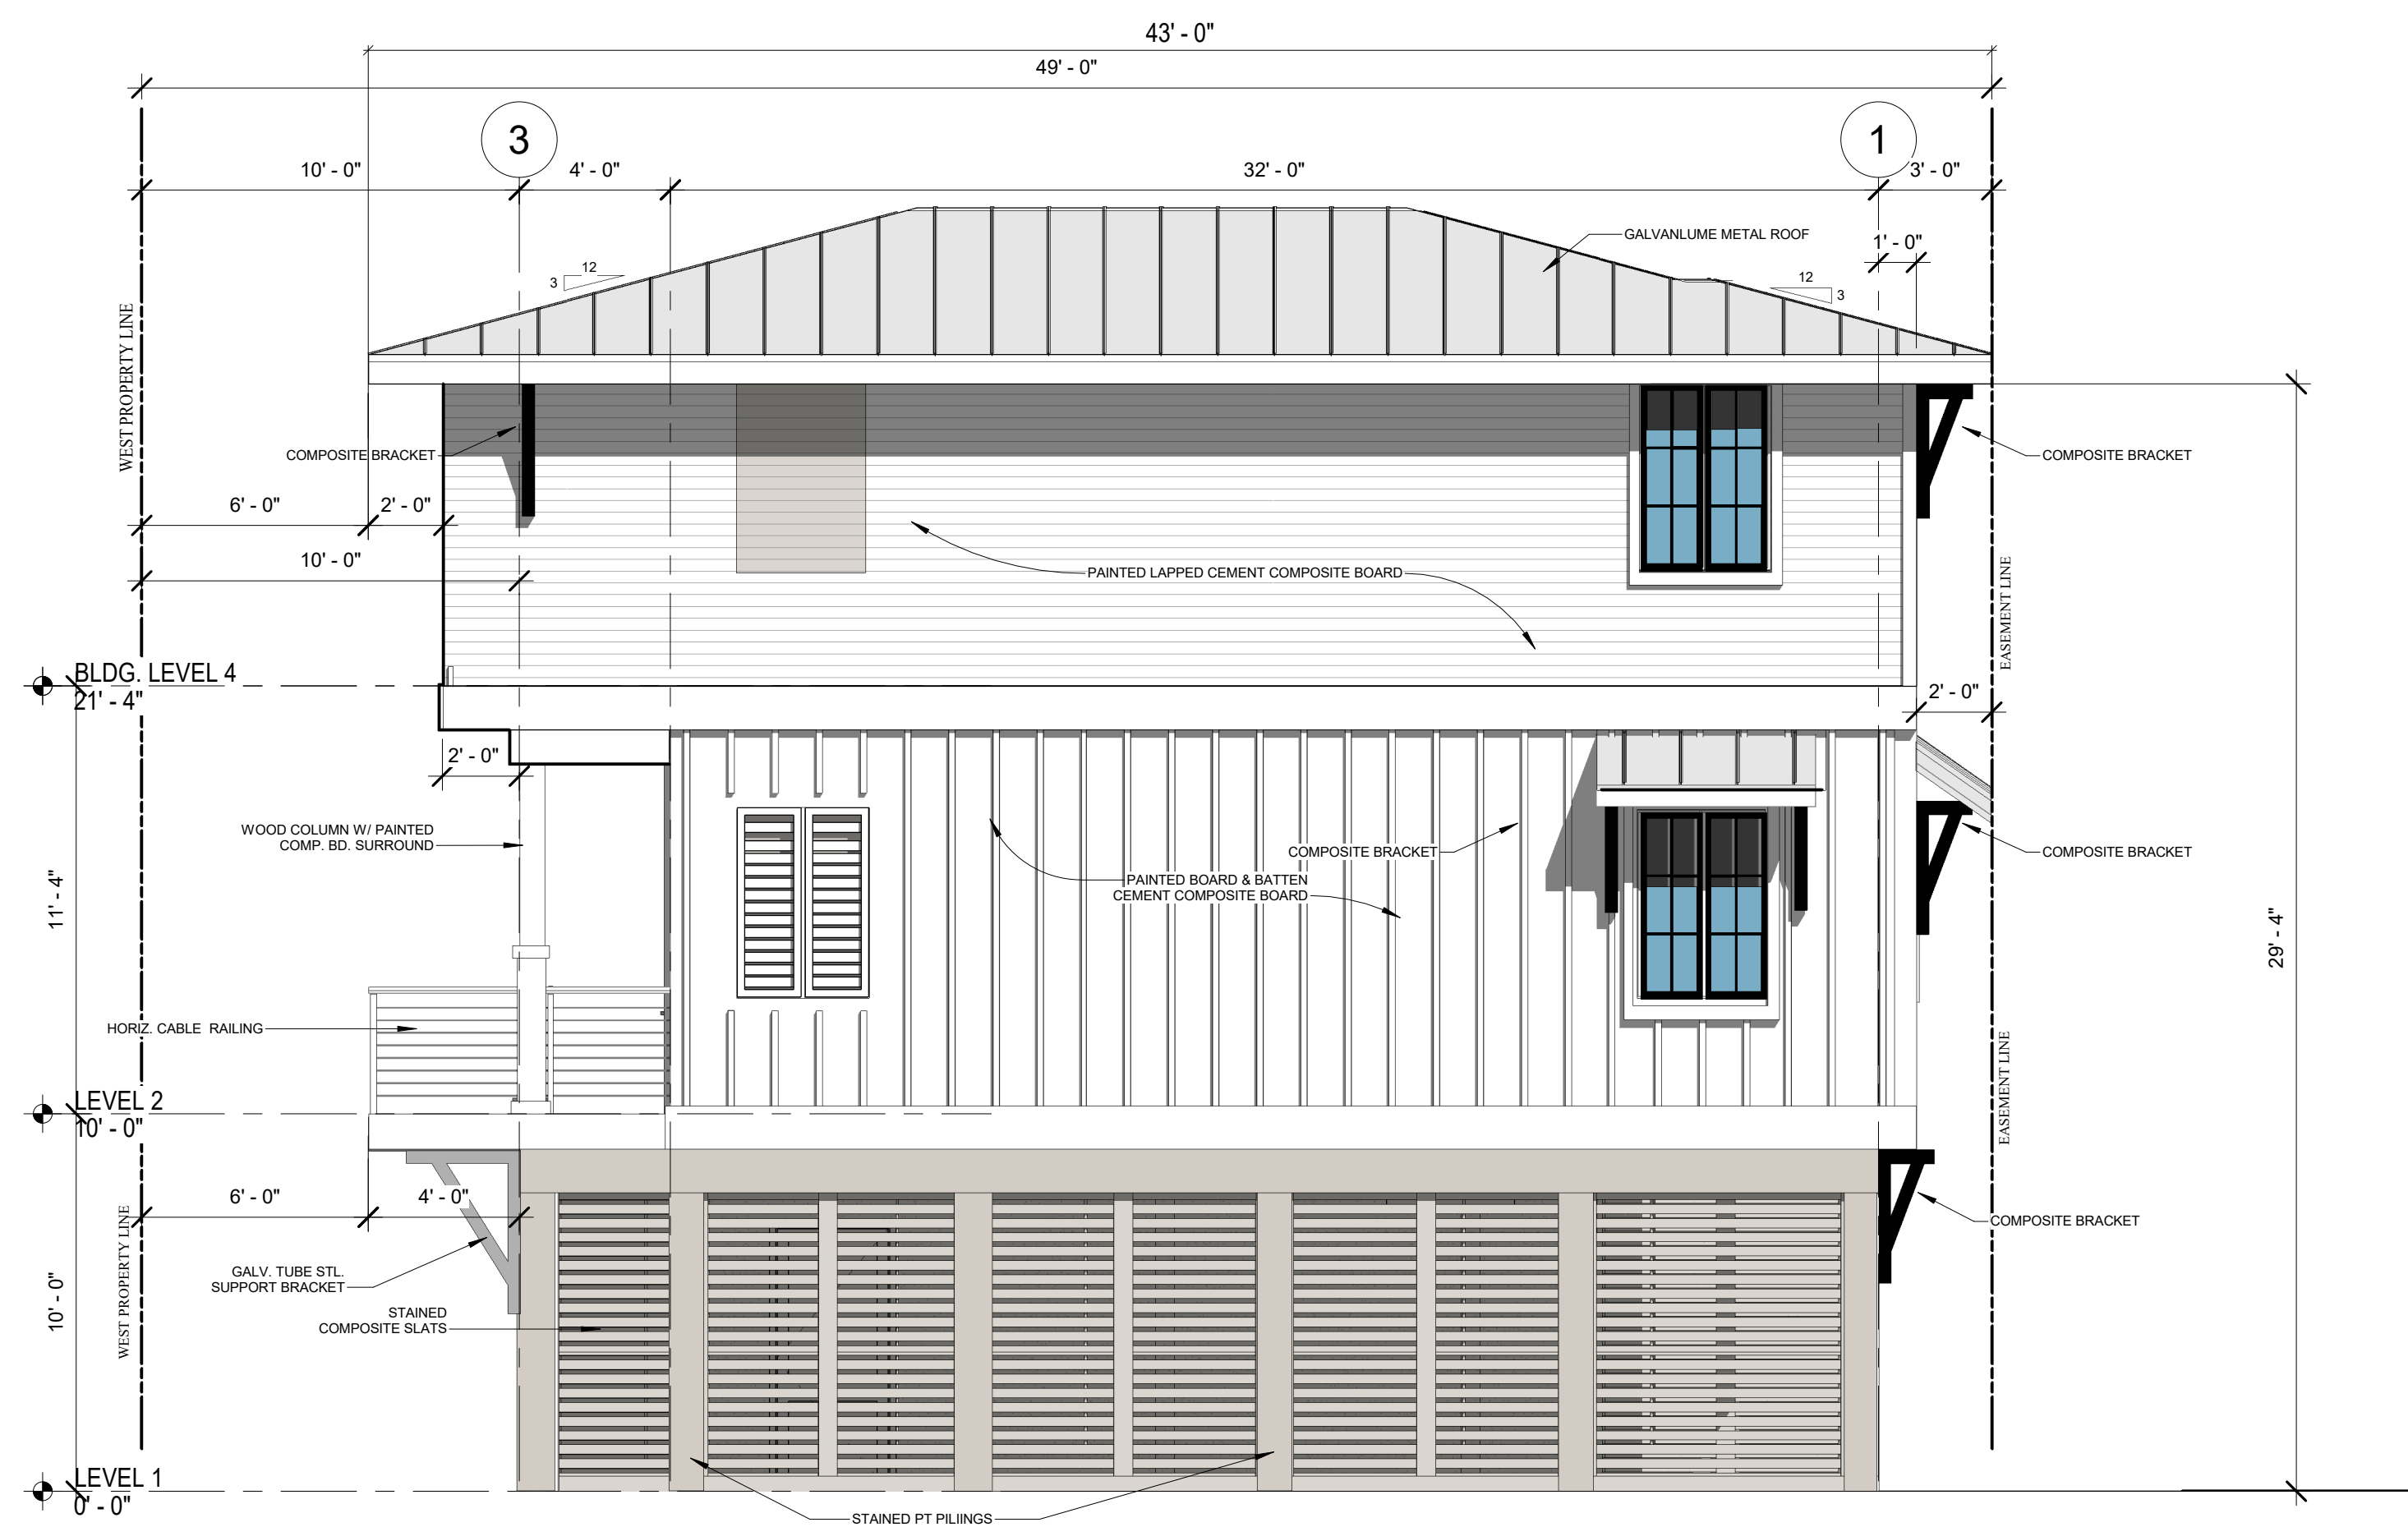


SOUTH ELEVATION - LOT 1

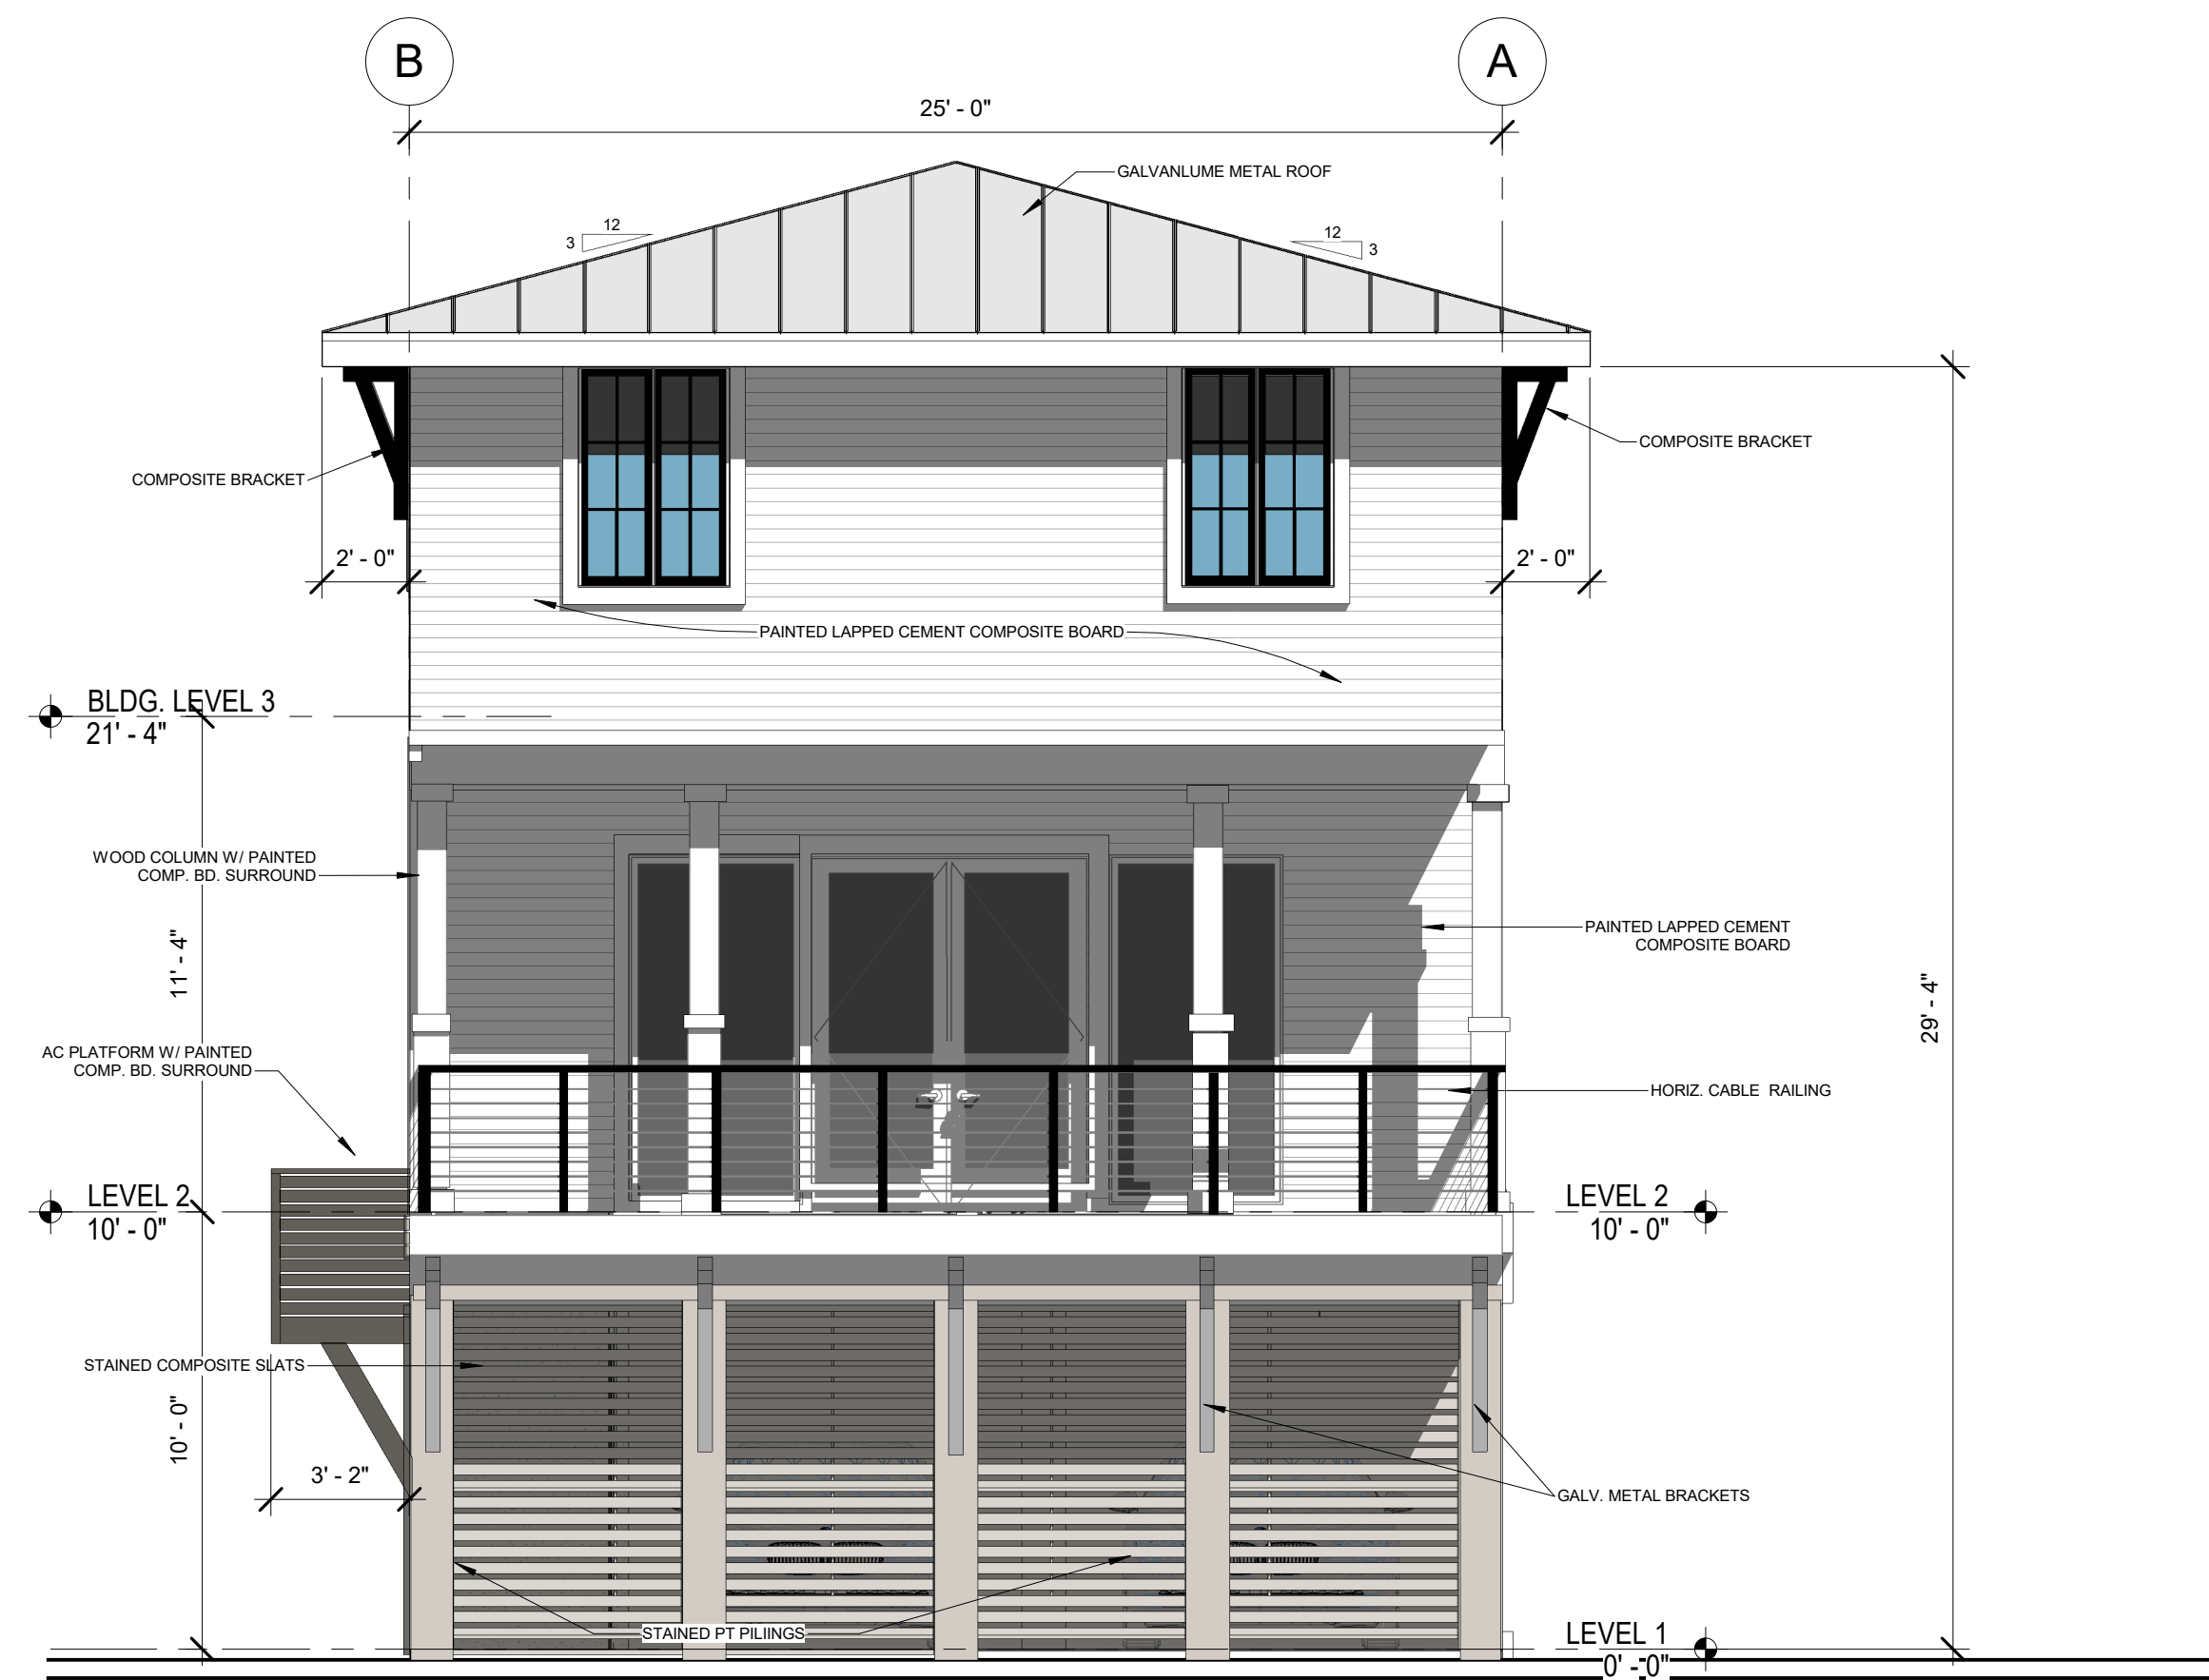


WEST ELEVATION - LOT 1


LOT 1 ELEVATIONS

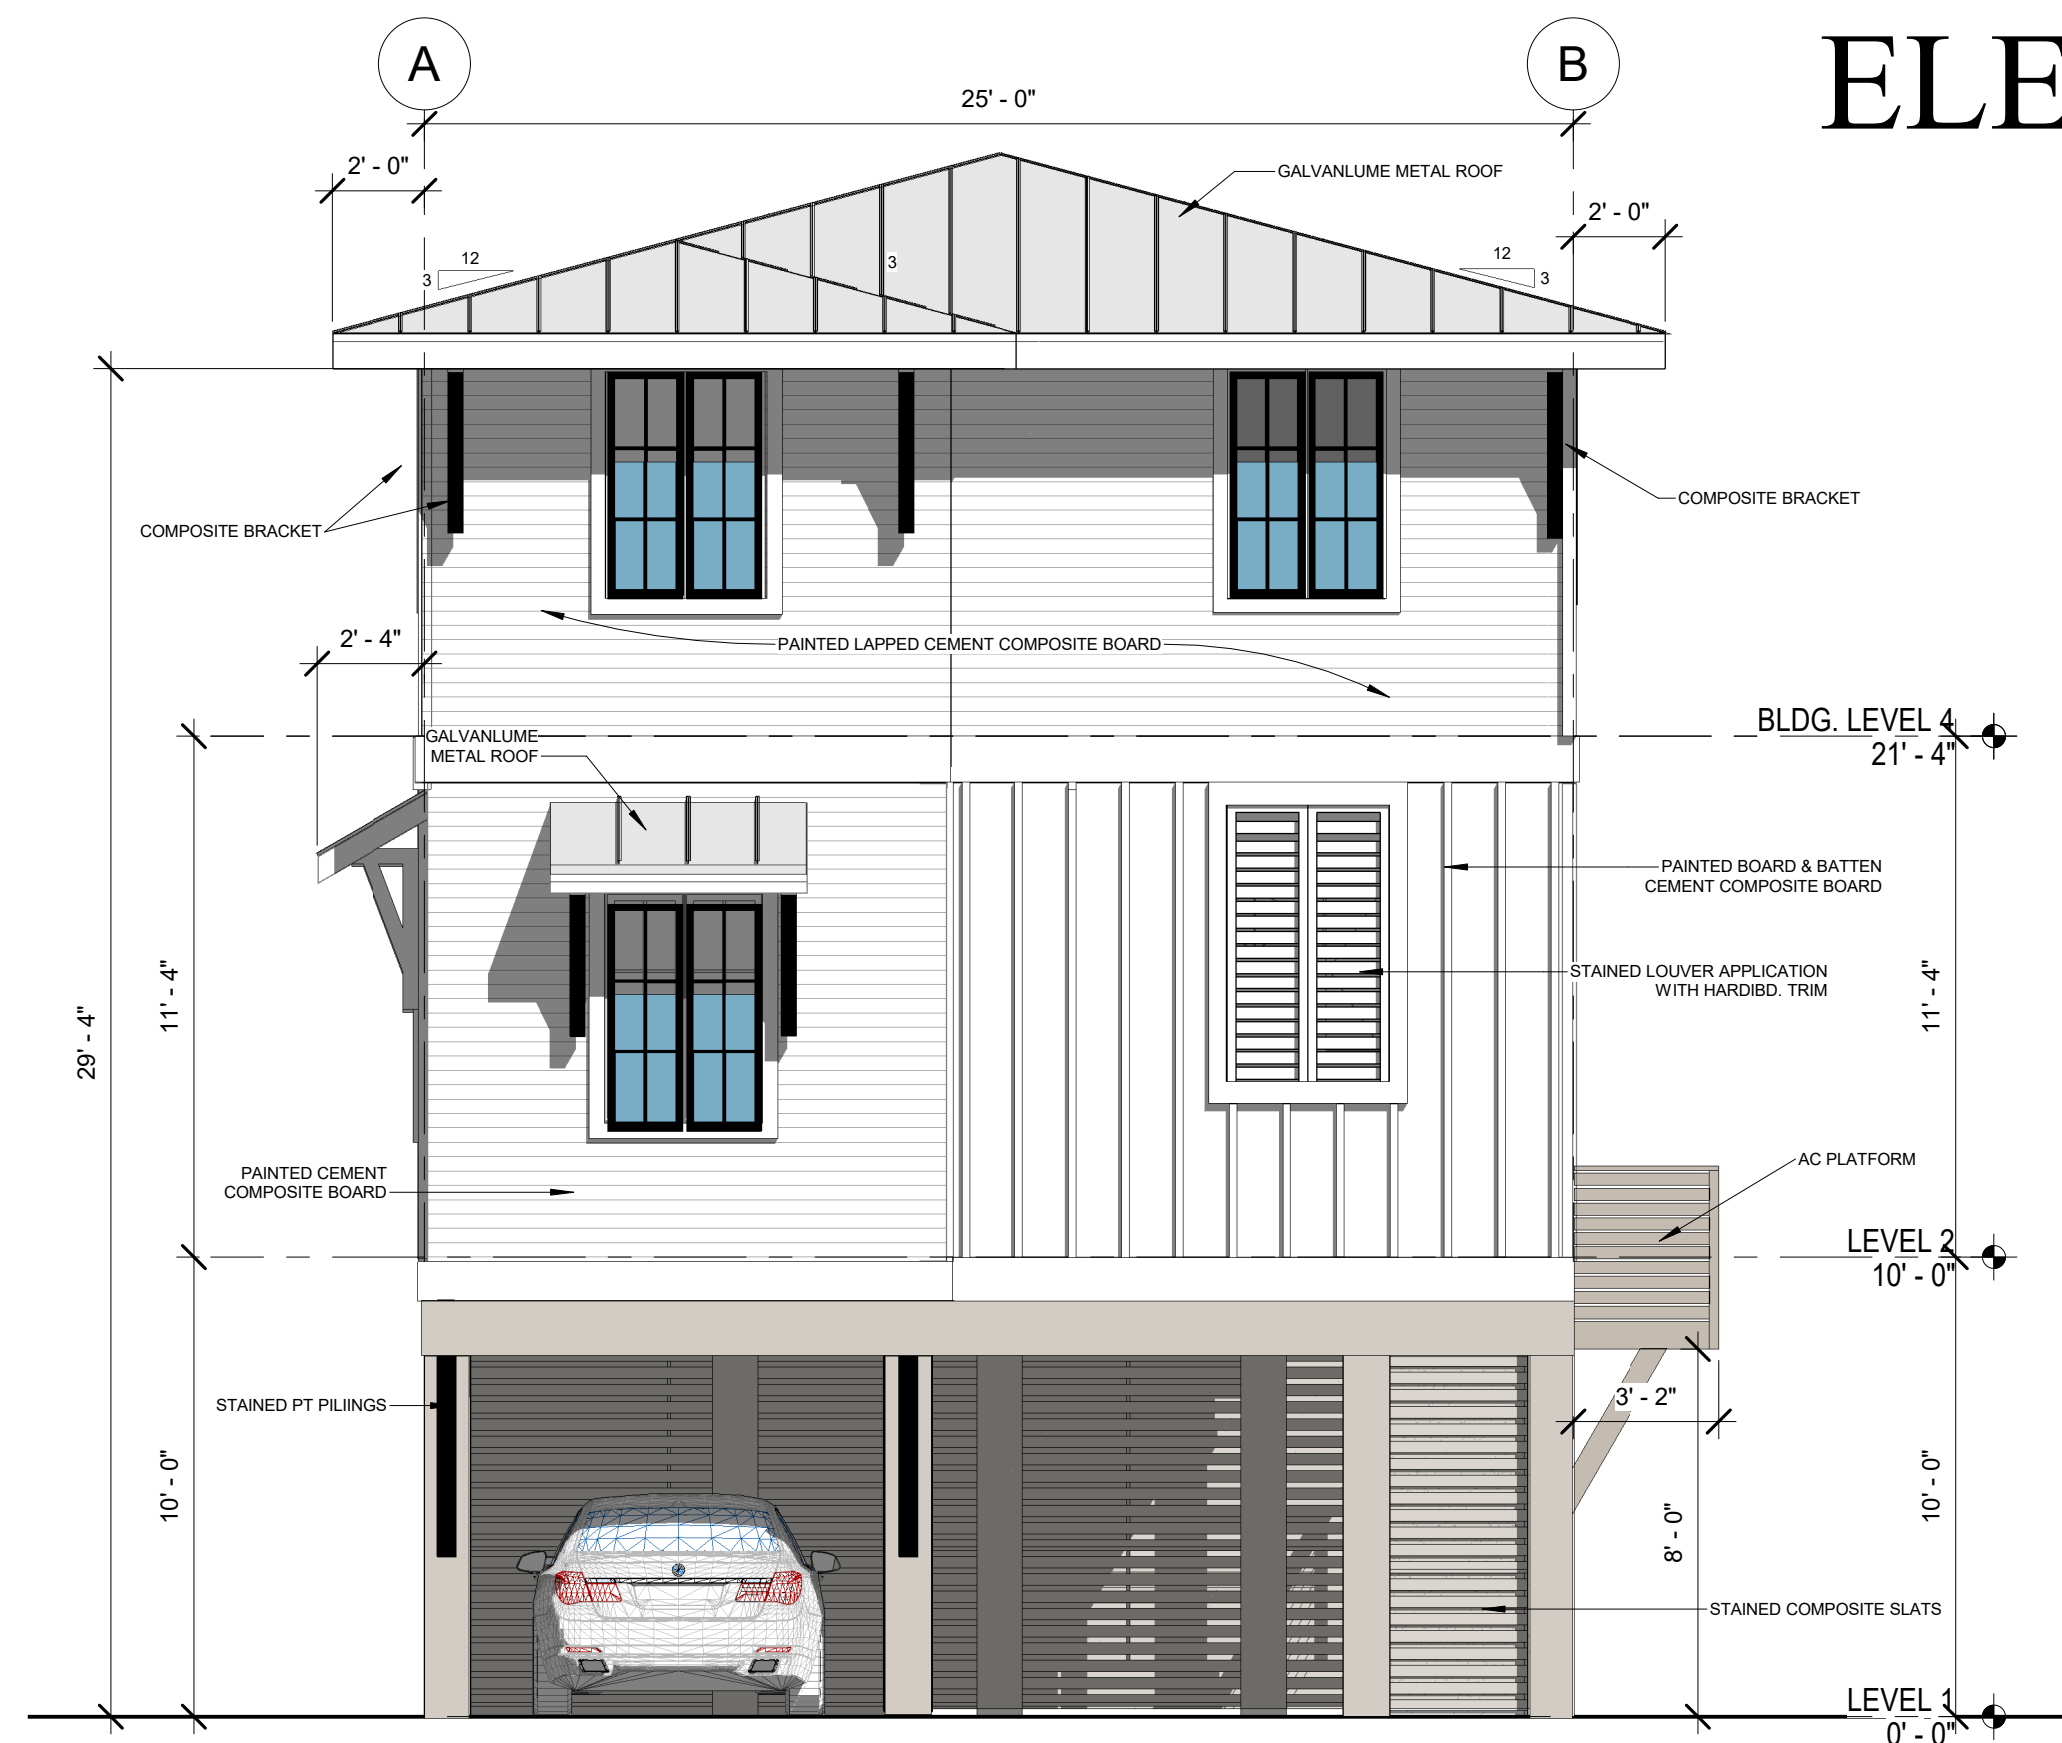

EAST ELEVATION - LOT 1

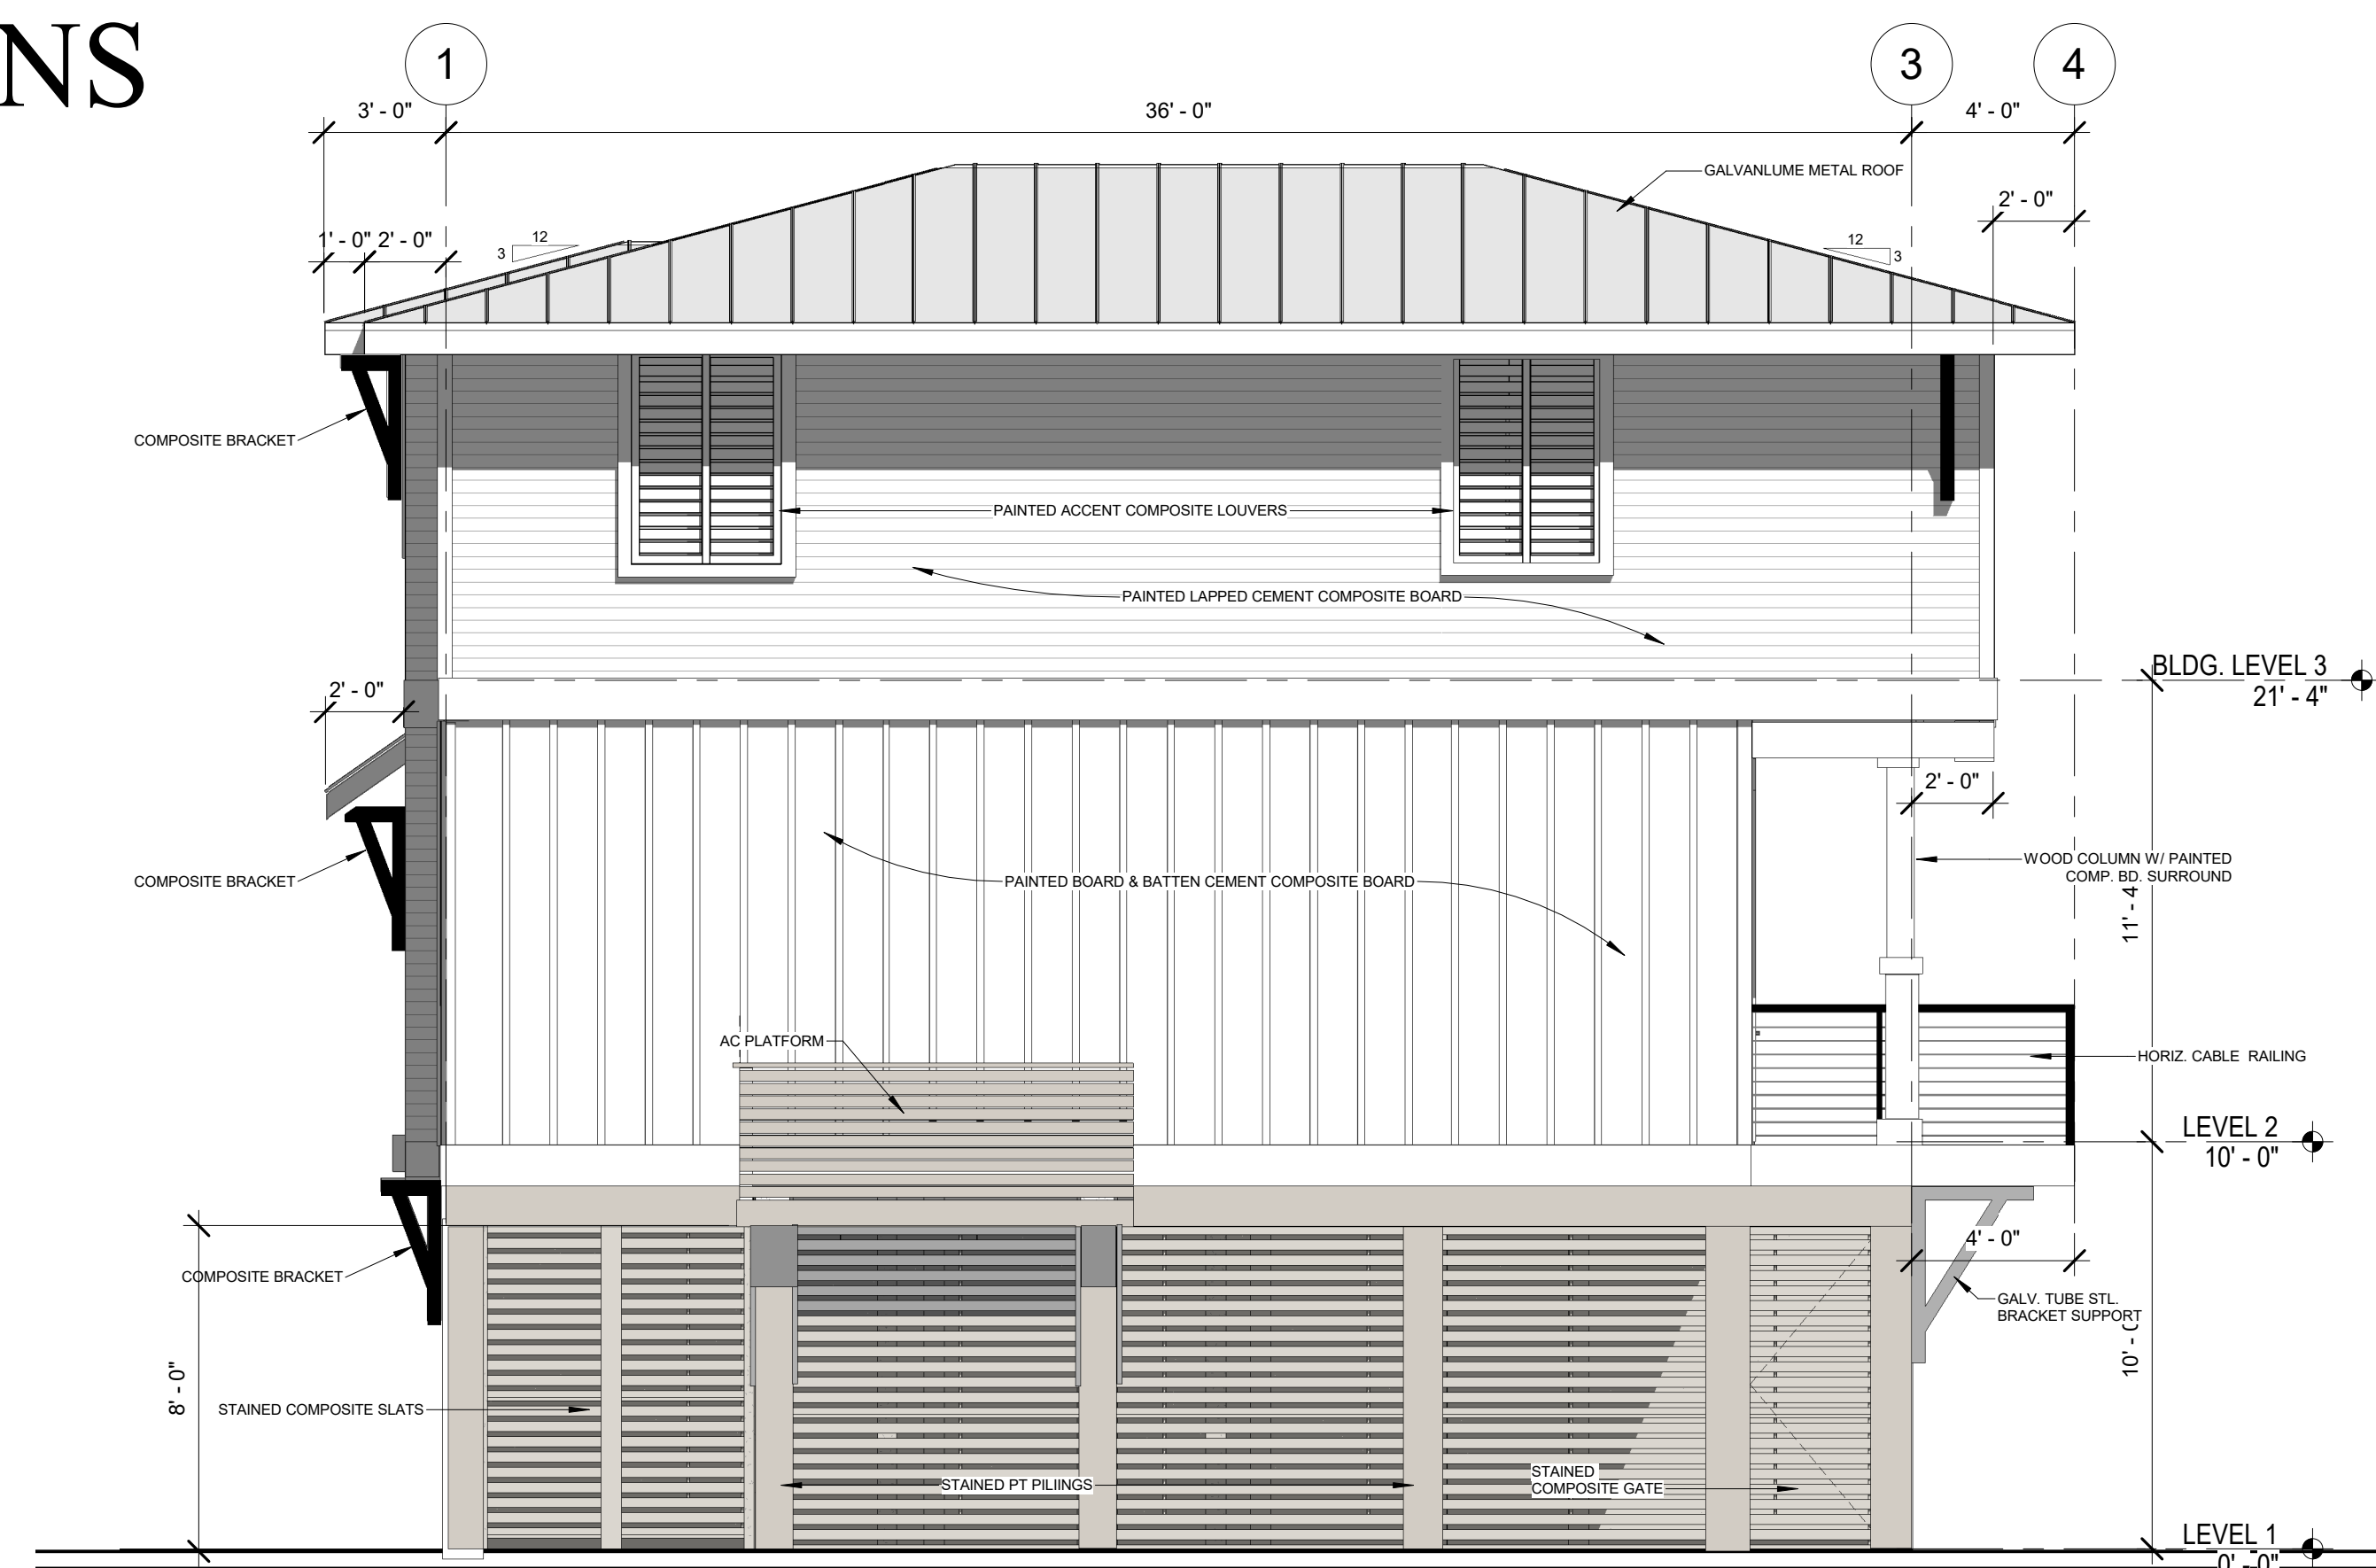

NORTH ELEVATION - LOT 1

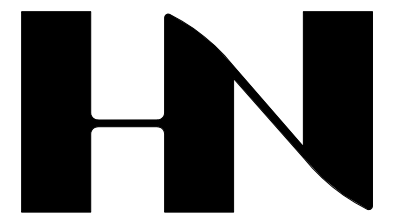

HENRY NORRIS & ASSOCIATES

ARCHITECTURE & ENVIRONMENTAL DESIGN

30 N. PALAFOX PENSACOLA, FL 32502 (850)432-6011 FAX 435-9001

SUMMER COTTAGES ELEVATIONS LOT 2, 3, 4, 5, 6, & 7 Gulf Shores, Alabama


JOB #: Project Number CAD: CHECKED: HN DATE: 09/05/24

REVISIONS:

SEAL:

SHEET TITLE: LOT 2, 3, 4, 5, 6, & 7 ELEVATIONS

A202

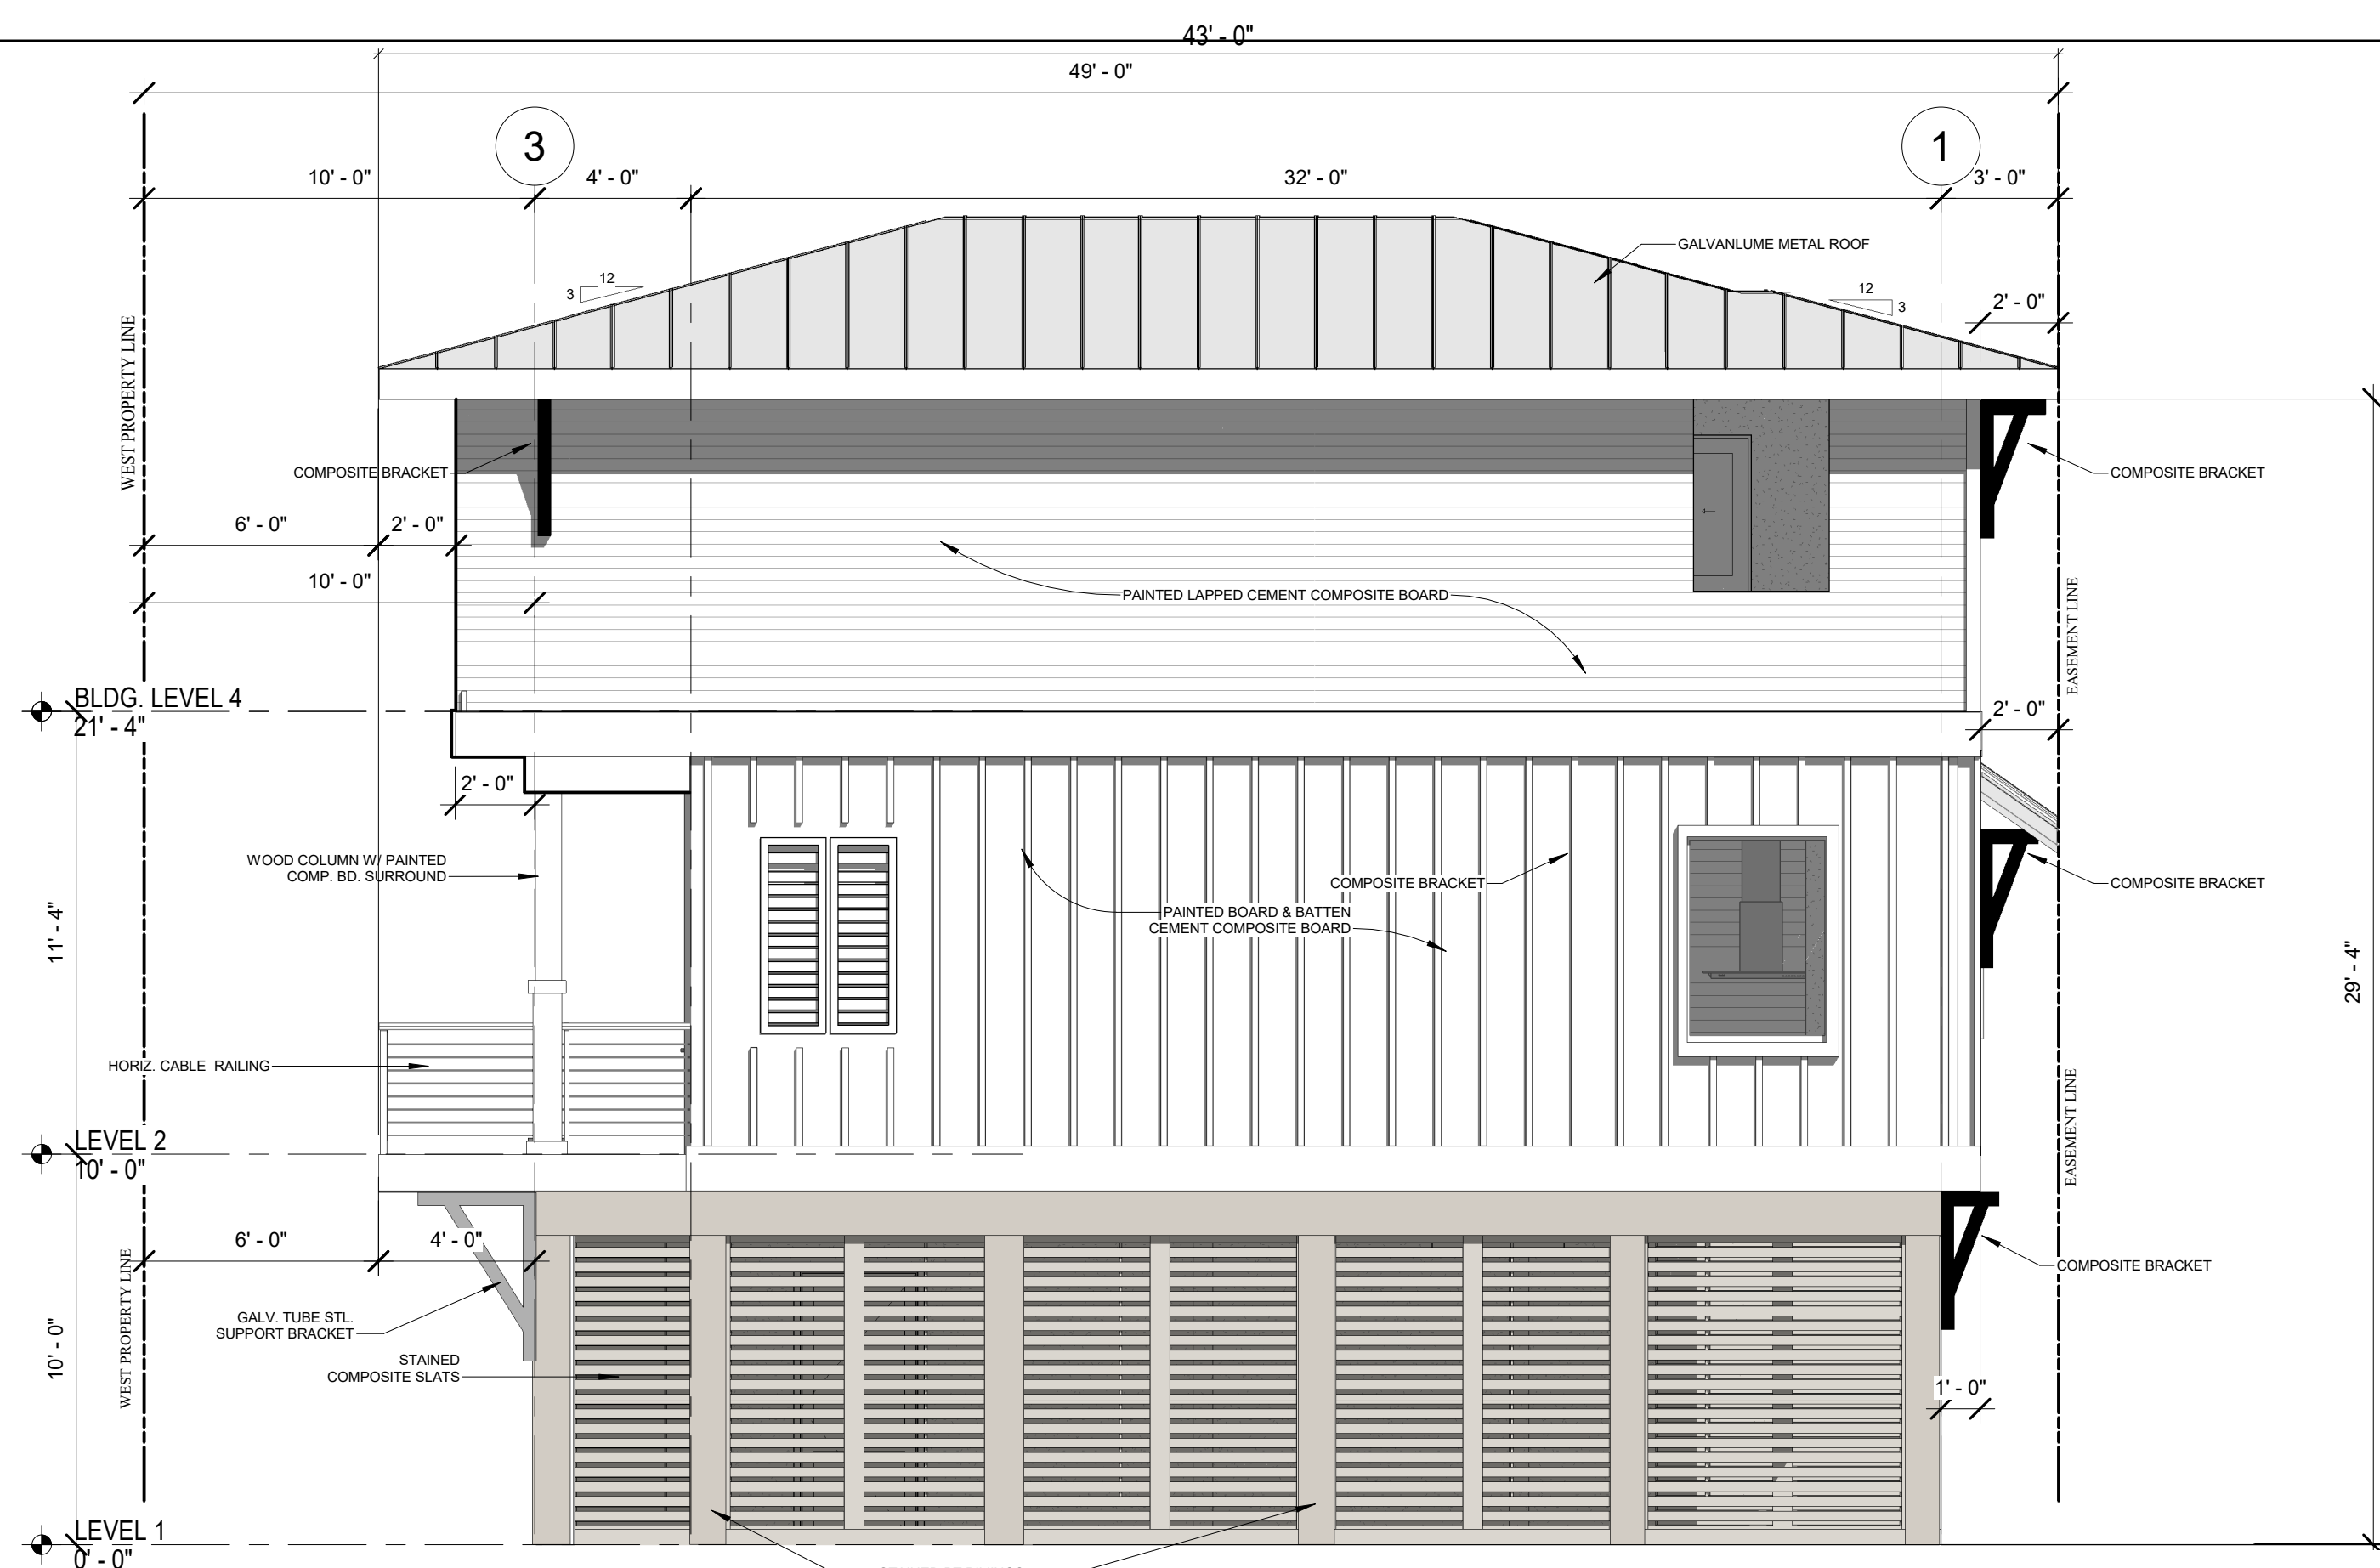


SOUTH ELEVATION - LOTS 2, 3, 4, 5, 6, & 7




EAST ELEVATION - LOTS 2, 3, 4, 5, 6, & 7


LOTS 2, 3, 4, 5, 6, 7 ELEVATIONS

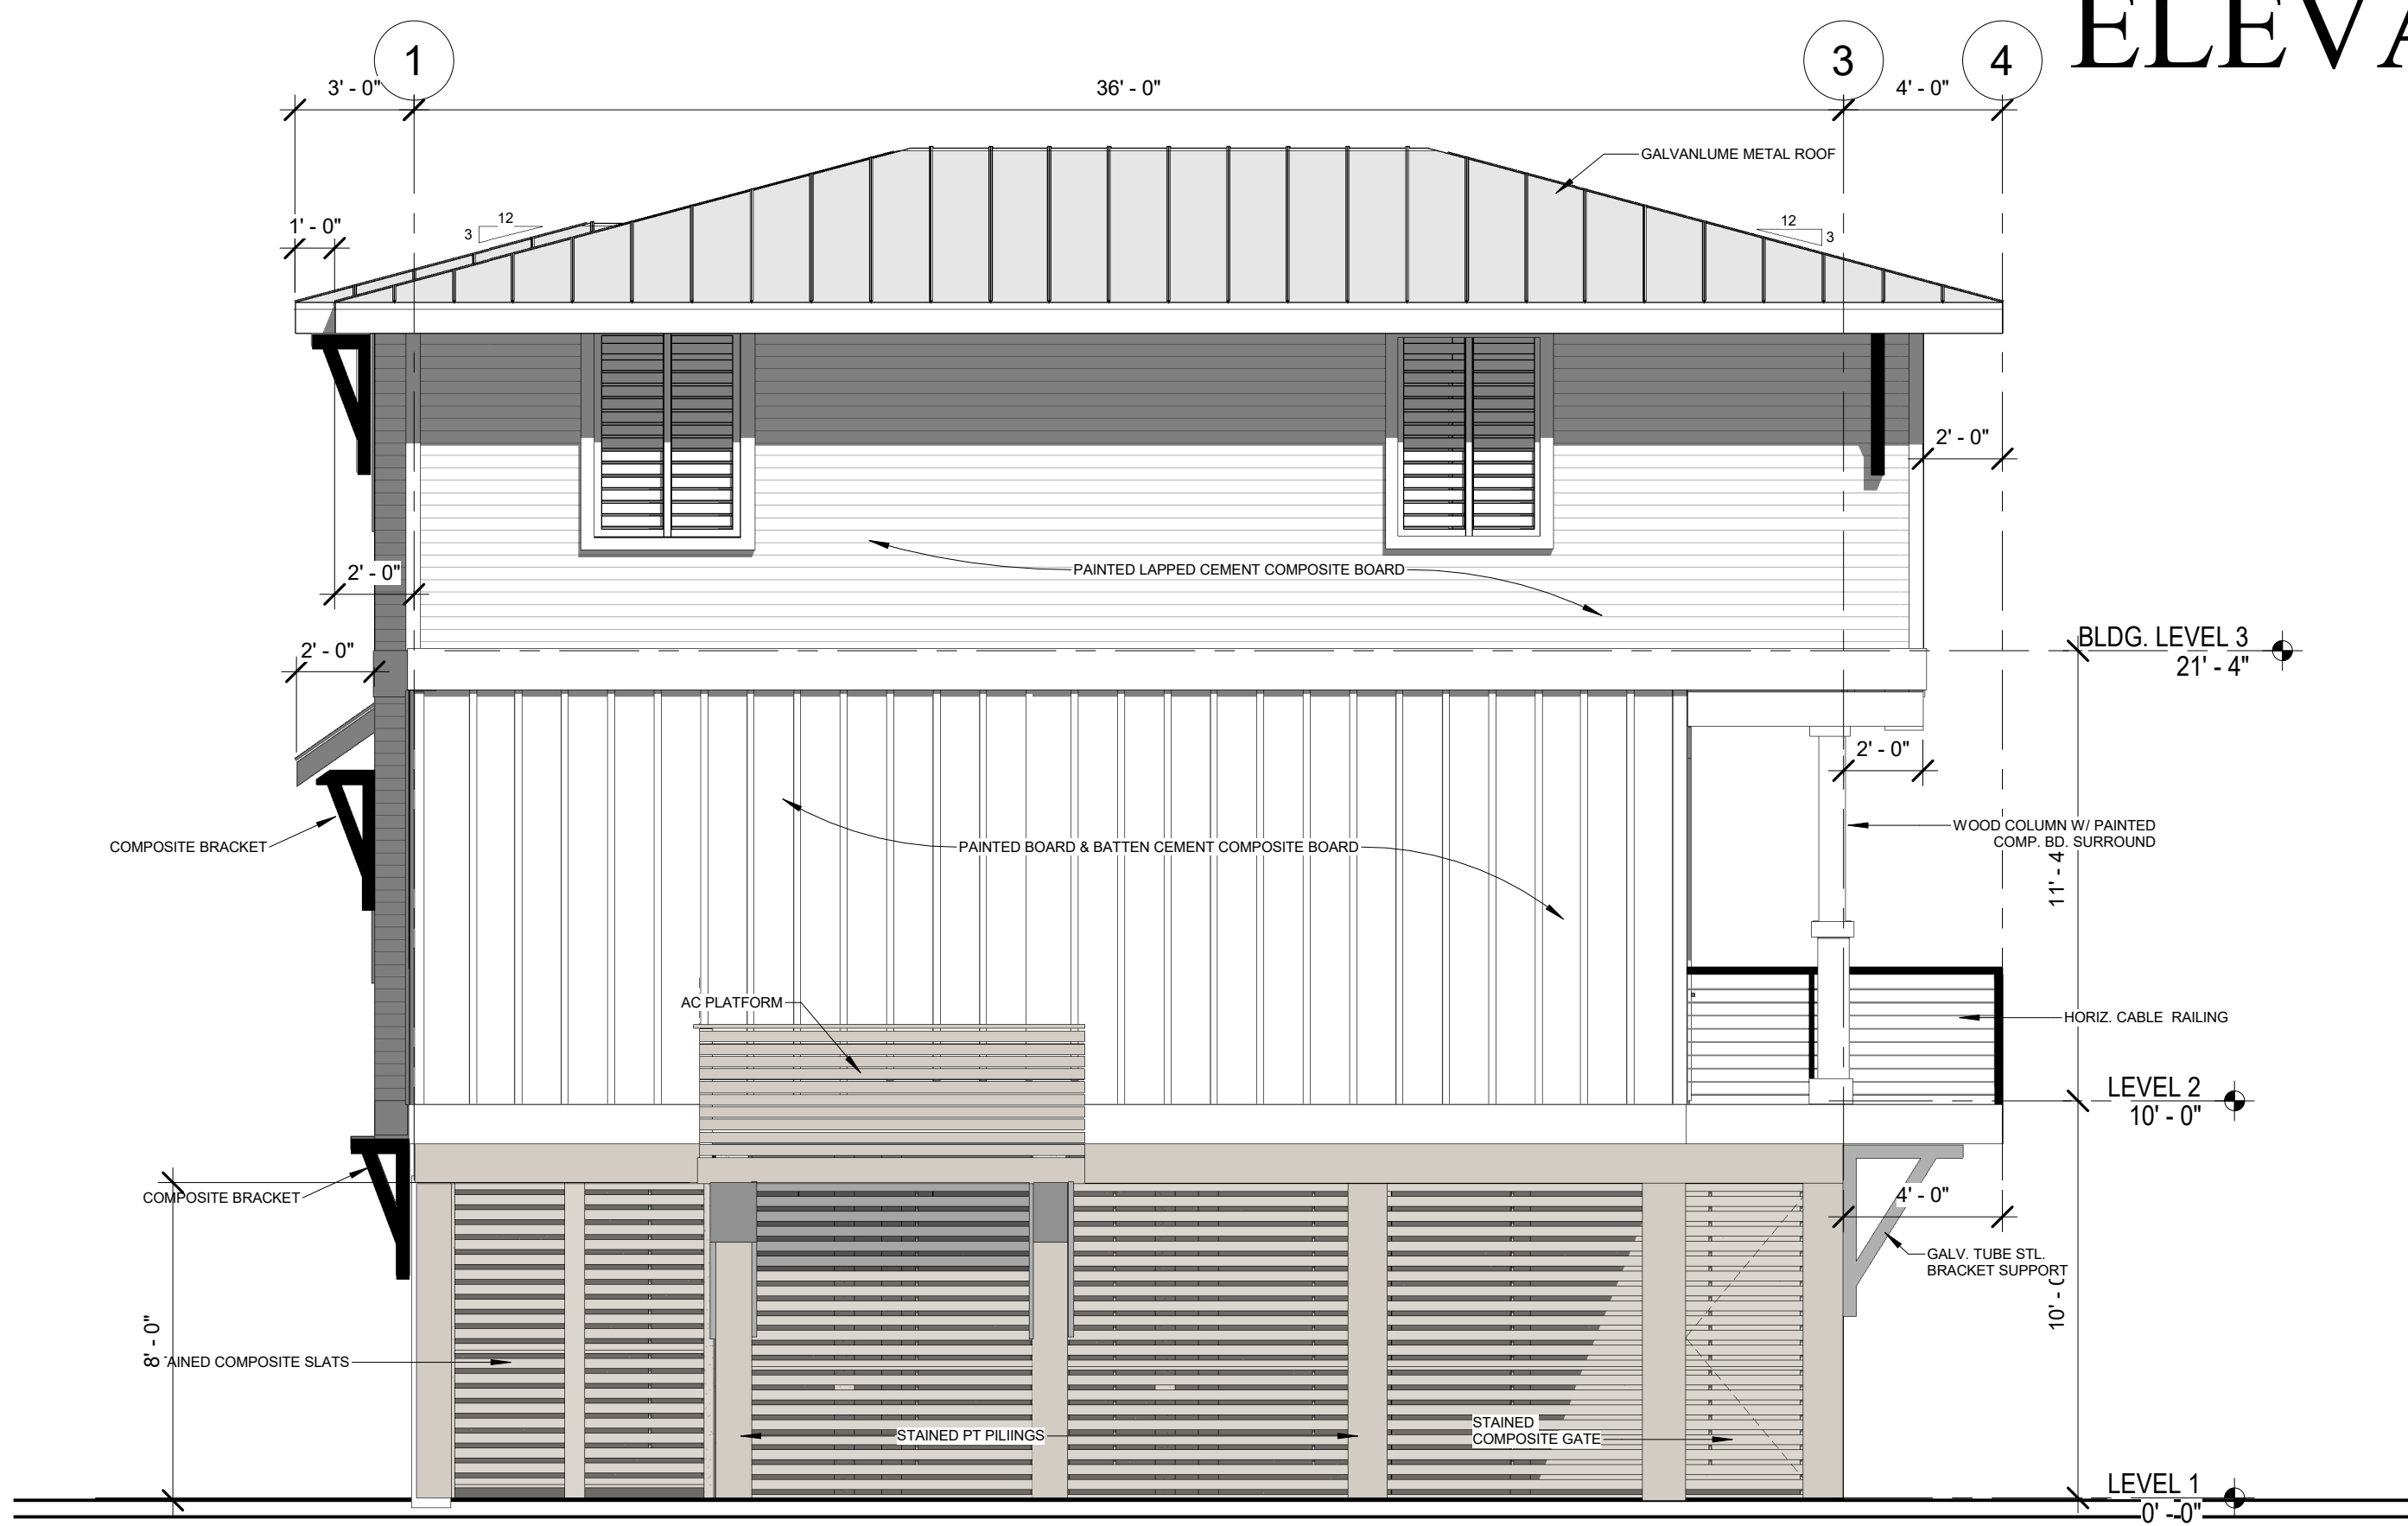

NORTH ELEVATION - LOTS 2, 3, 4, 5, 6, & 7

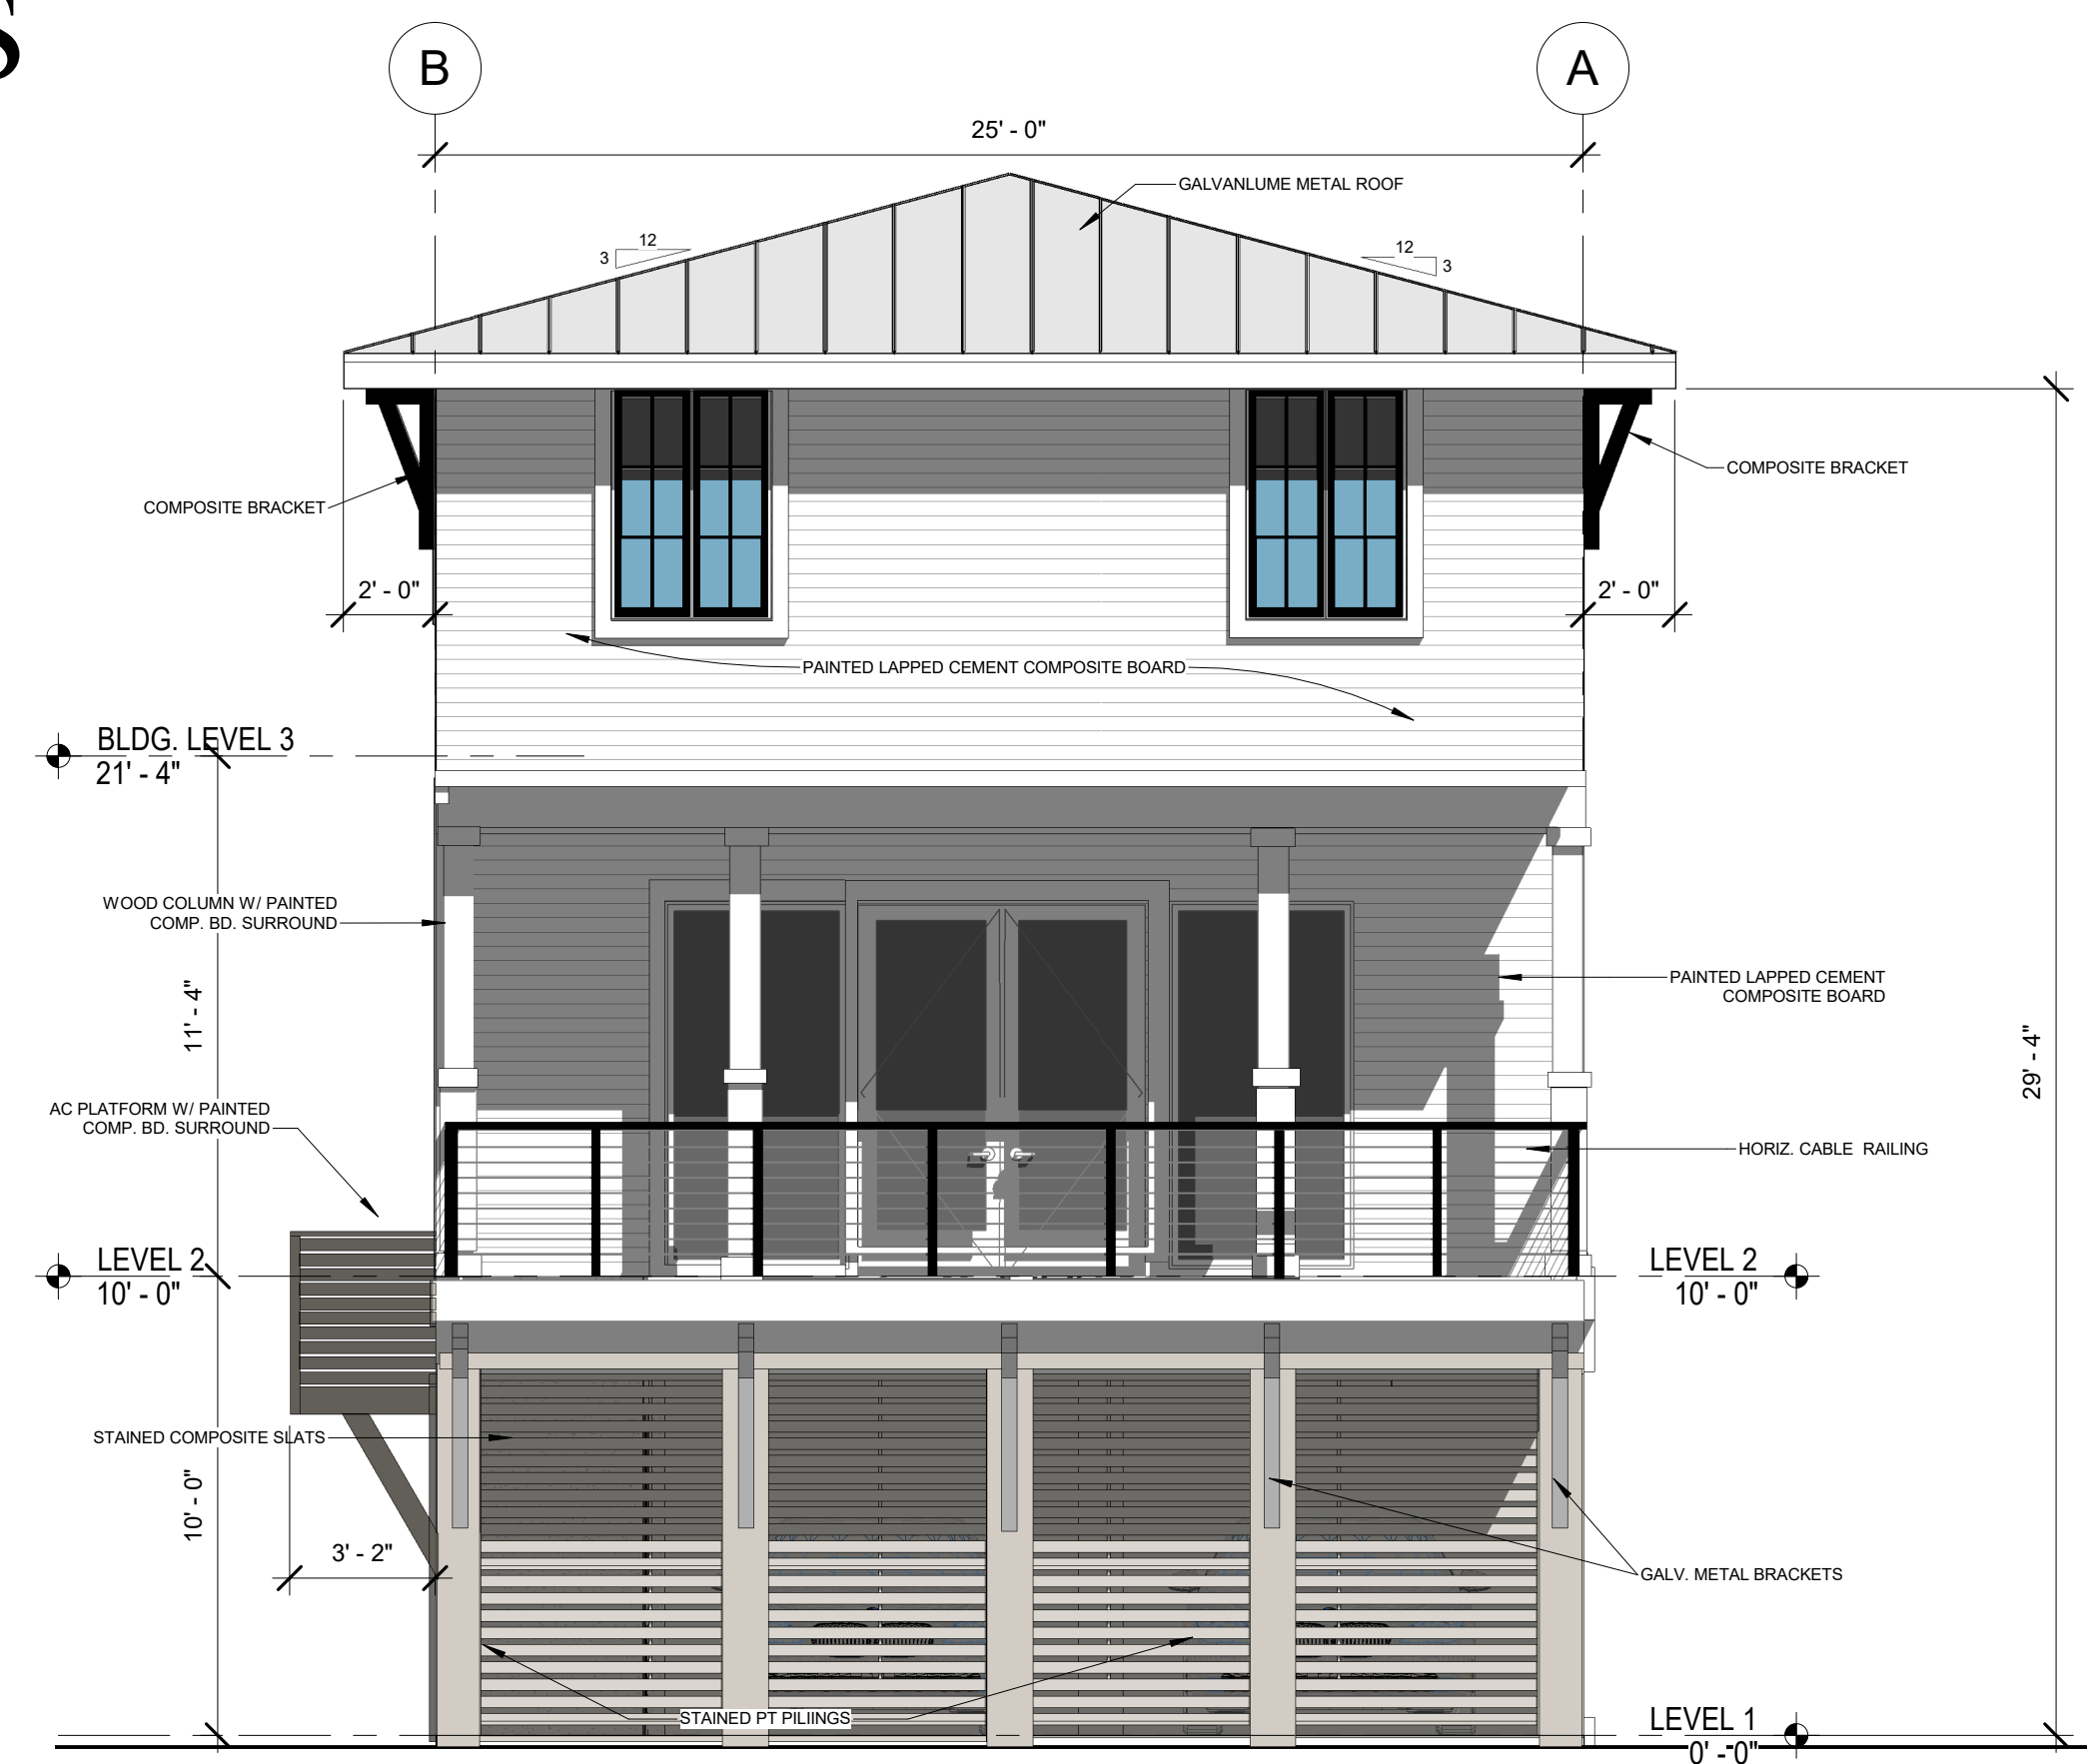

WEST ELEVATION - LOTS 2, 3, 4, 5, 6, & 7

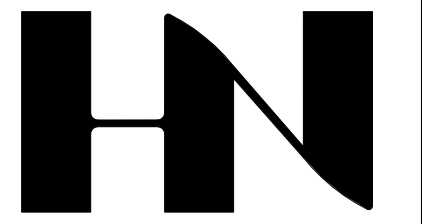

HENRY NORRIS & ASSOCIATES

ARCHITECTURE & ENVIRONMENTAL DESIGN

30 N. PALAFOX
PENSACOLA, FL
32502
(850)432-6011
FAX 435-9001

SUMMER COTTAGES

LOT NO. 8
Gulf Shores, Alabama


JOB #: Project Number
CAD: CHECKED: HN
DATE: 08/29/24

REVISIONS:

SEAL:

SHEET TITLE:
FLOOR PLANS

A100

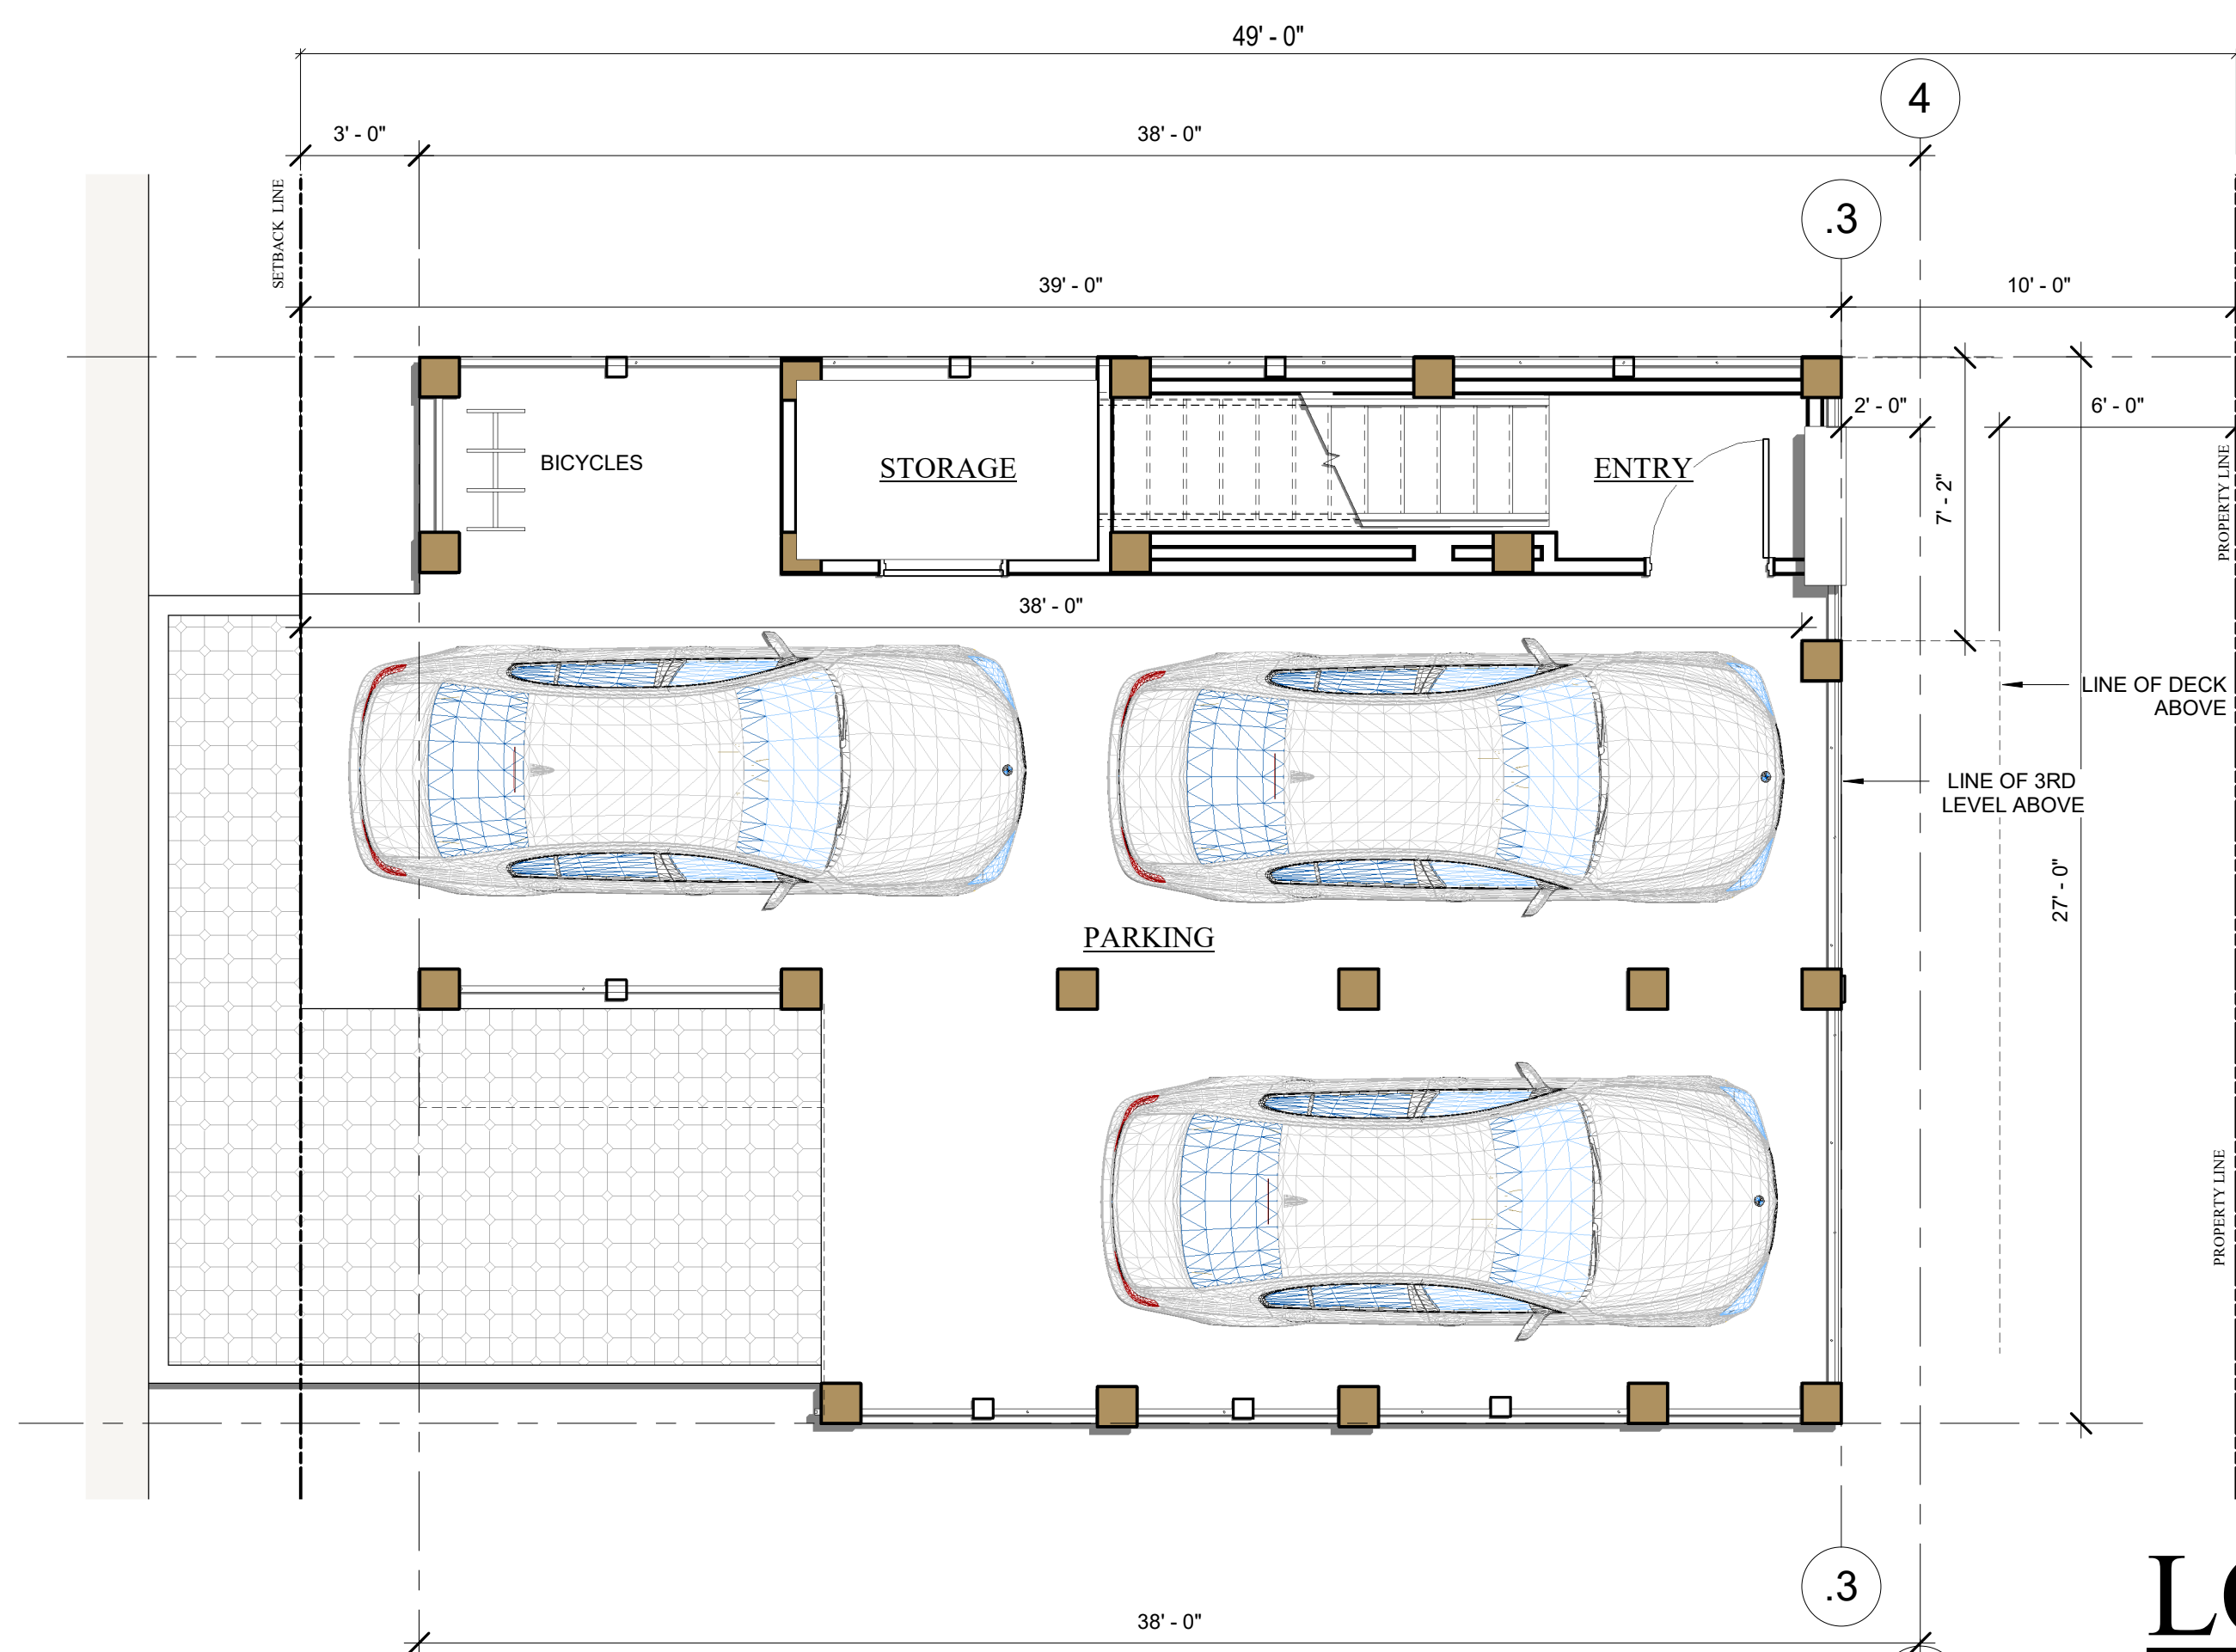


FIRST LEVEL FLOOR PLAN

100 SF THIS LEVEL



LOT 8

3 BEDROOM/ 3 1/2 BATH
1610 SF

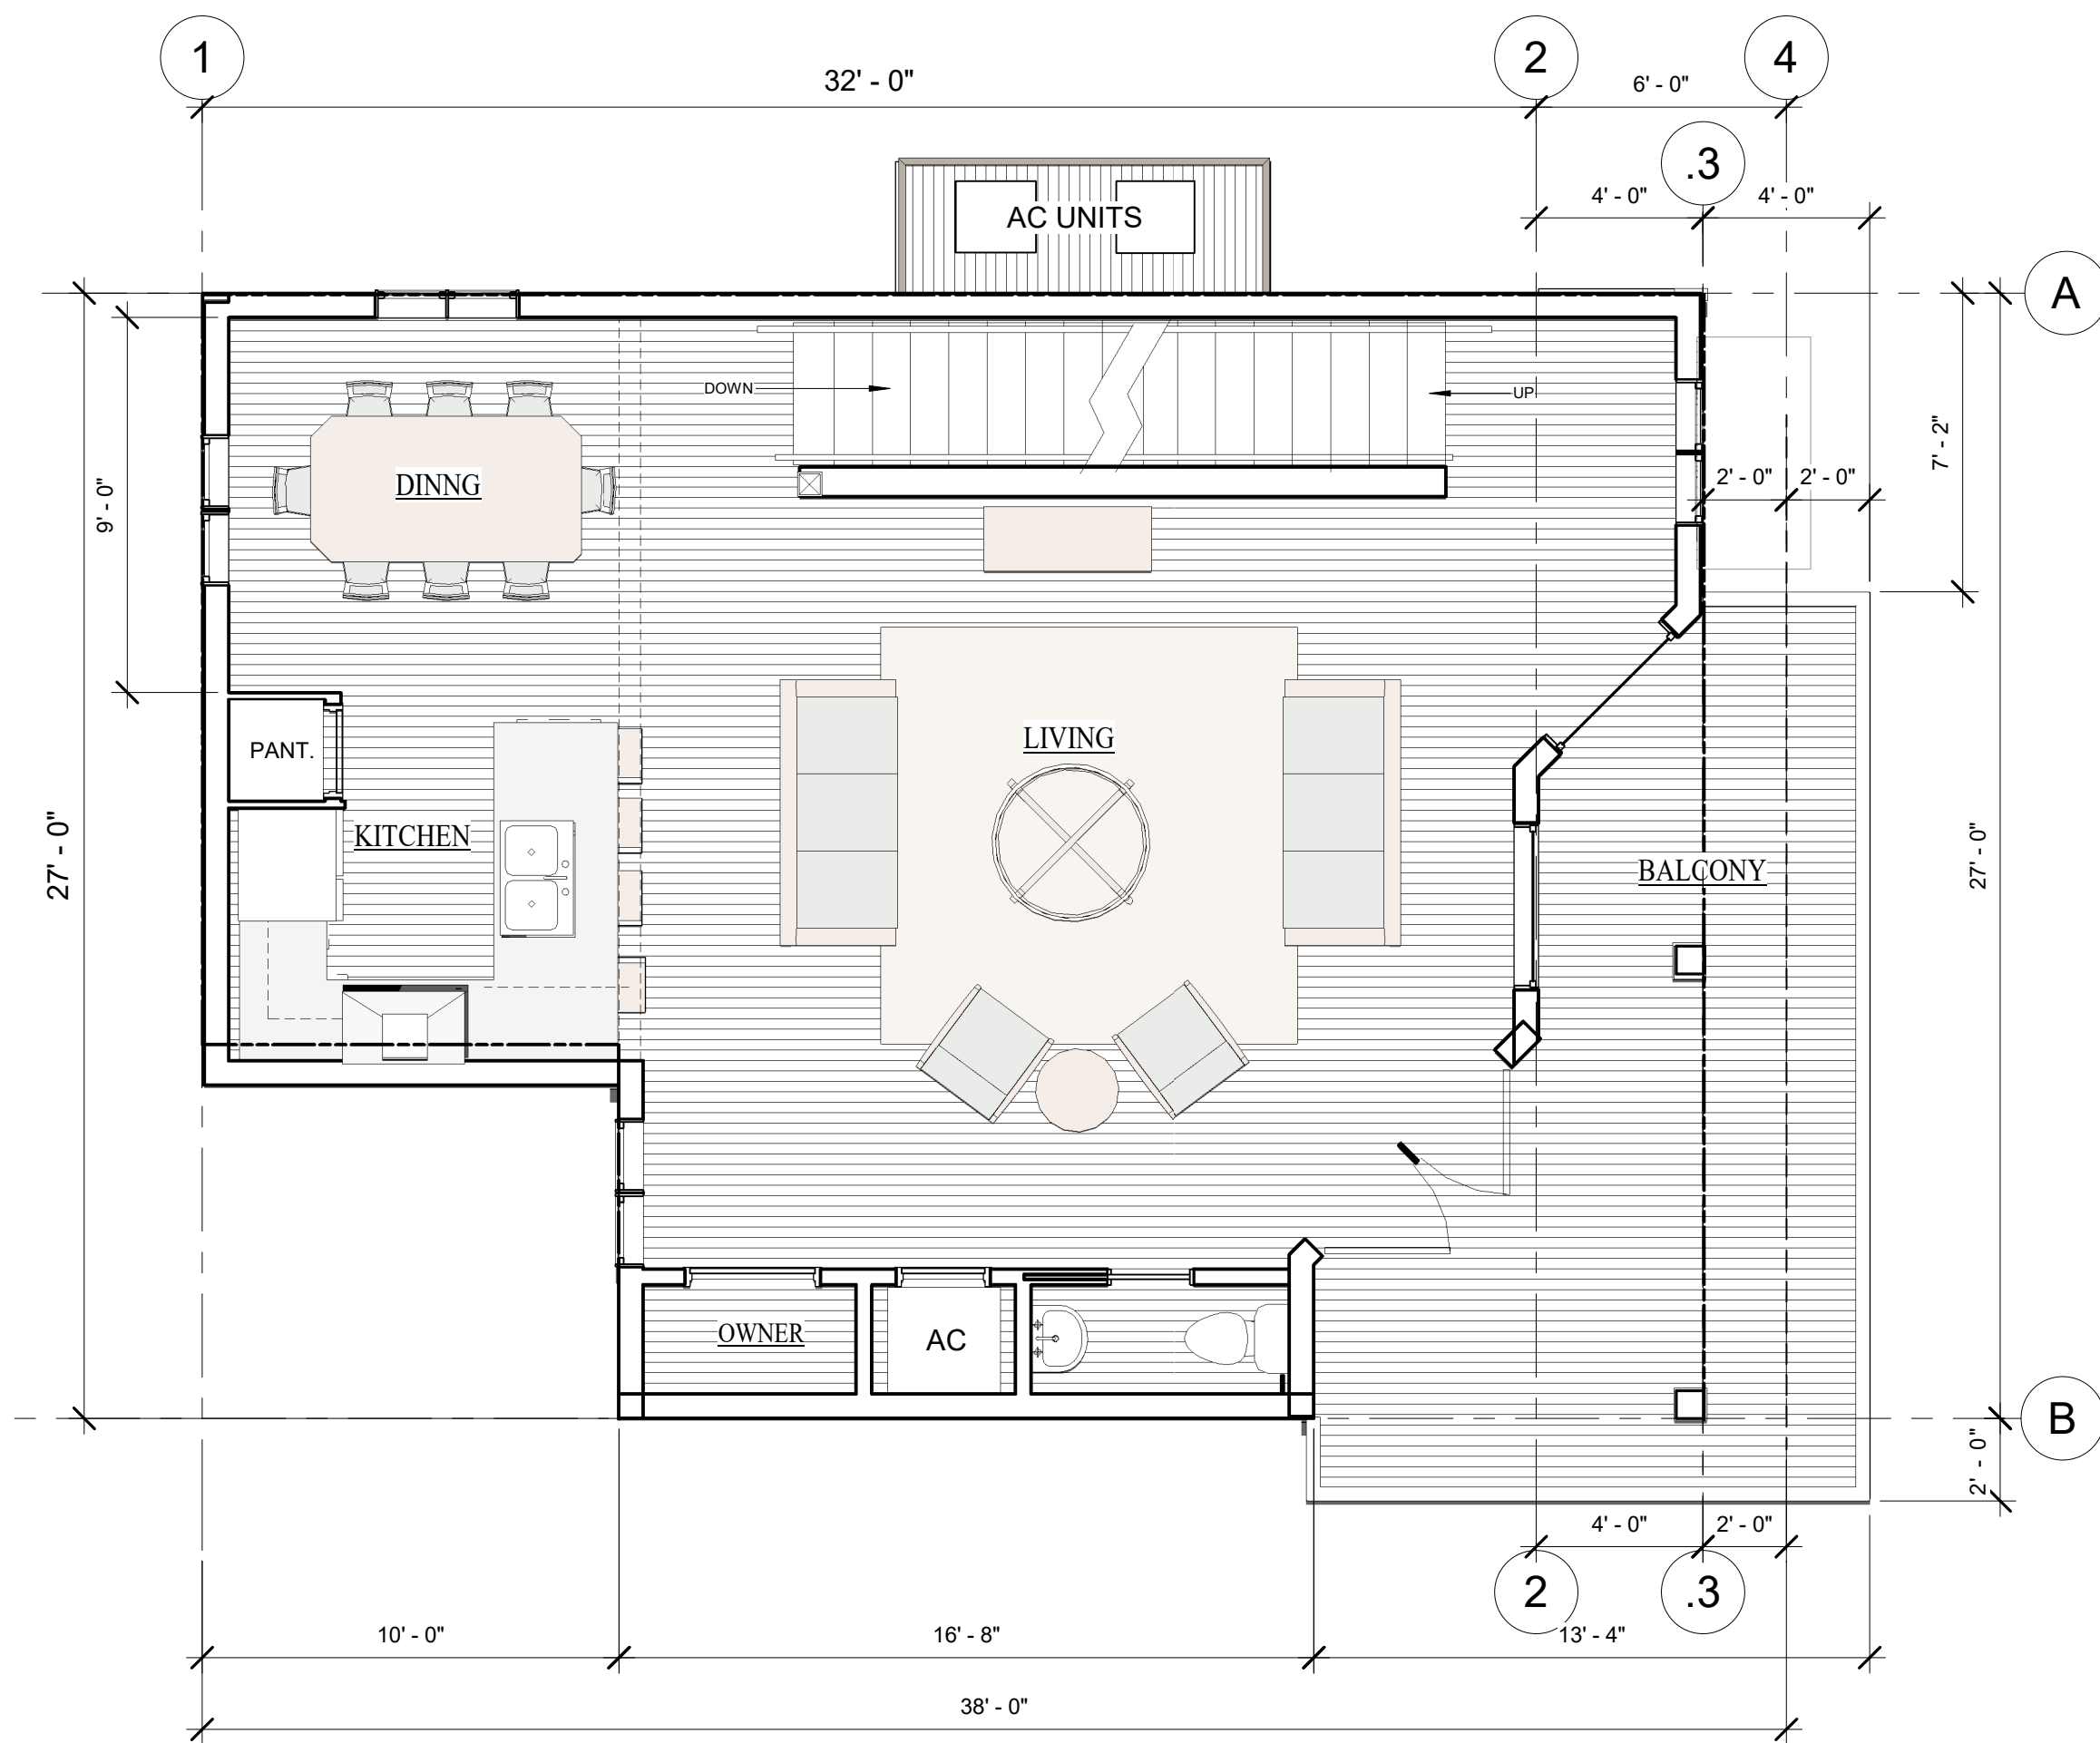

2ND LEVEL FLOOR PLAN - LOT 8

785 SF THIS LEVEL

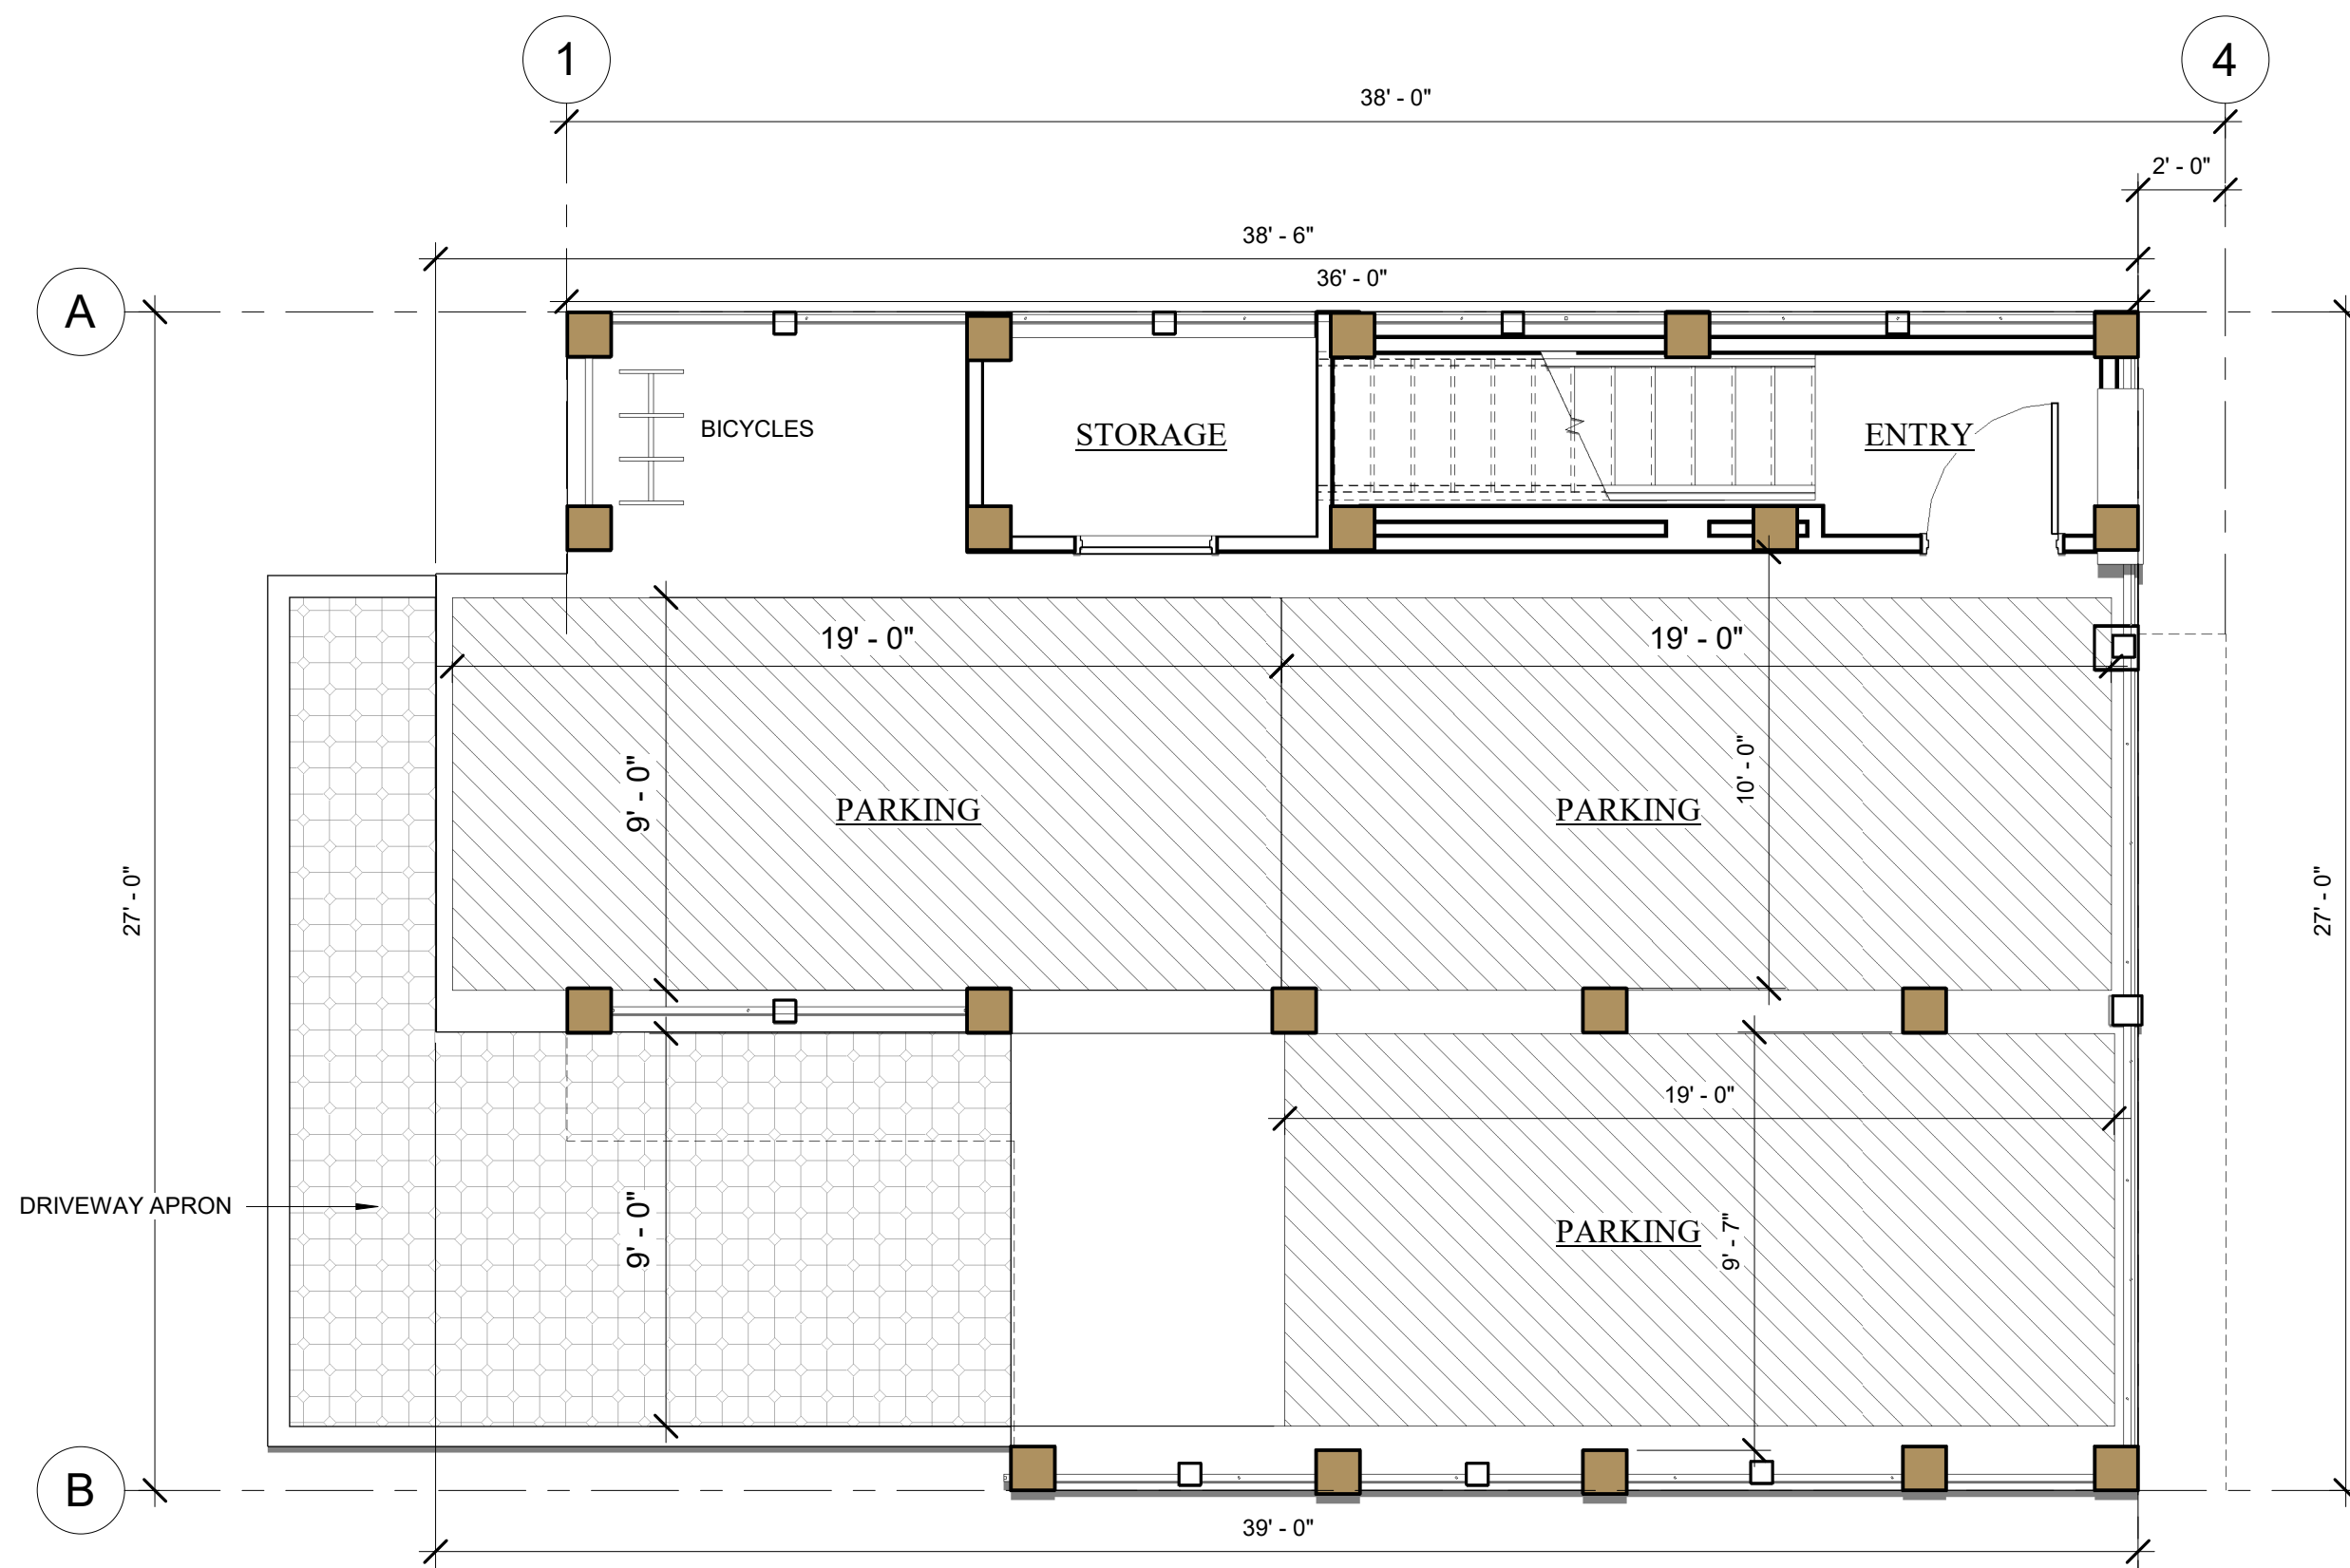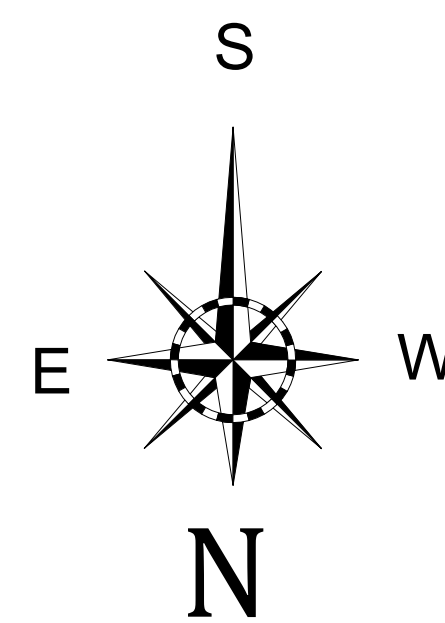


PARKING PLAN

100 SF THIS LEVEL



3RD LEVEL FLOOR PLAN - LOT 8

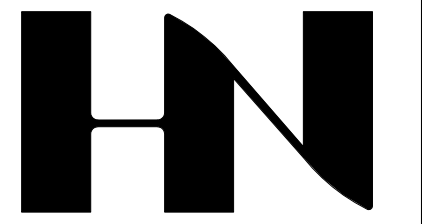

HENRY NORRIS & ASSOCIATES

ARCHITECTURE & ENVIRONMENTAL DESIGN

30 N. PALAFOX PENSACOLA, FL 32502 (850)432-6011 FAX 435-9001

SUMMER COTTAGES

LOT NO. 8 Gulf Shores, Alabama


JOB #: Project Number CAD: CHECKED: HN DATE: 08/29/24

REVISIONS:


SEAL:

SHEET TITLE: BLDG. ELEVATIONS


A200

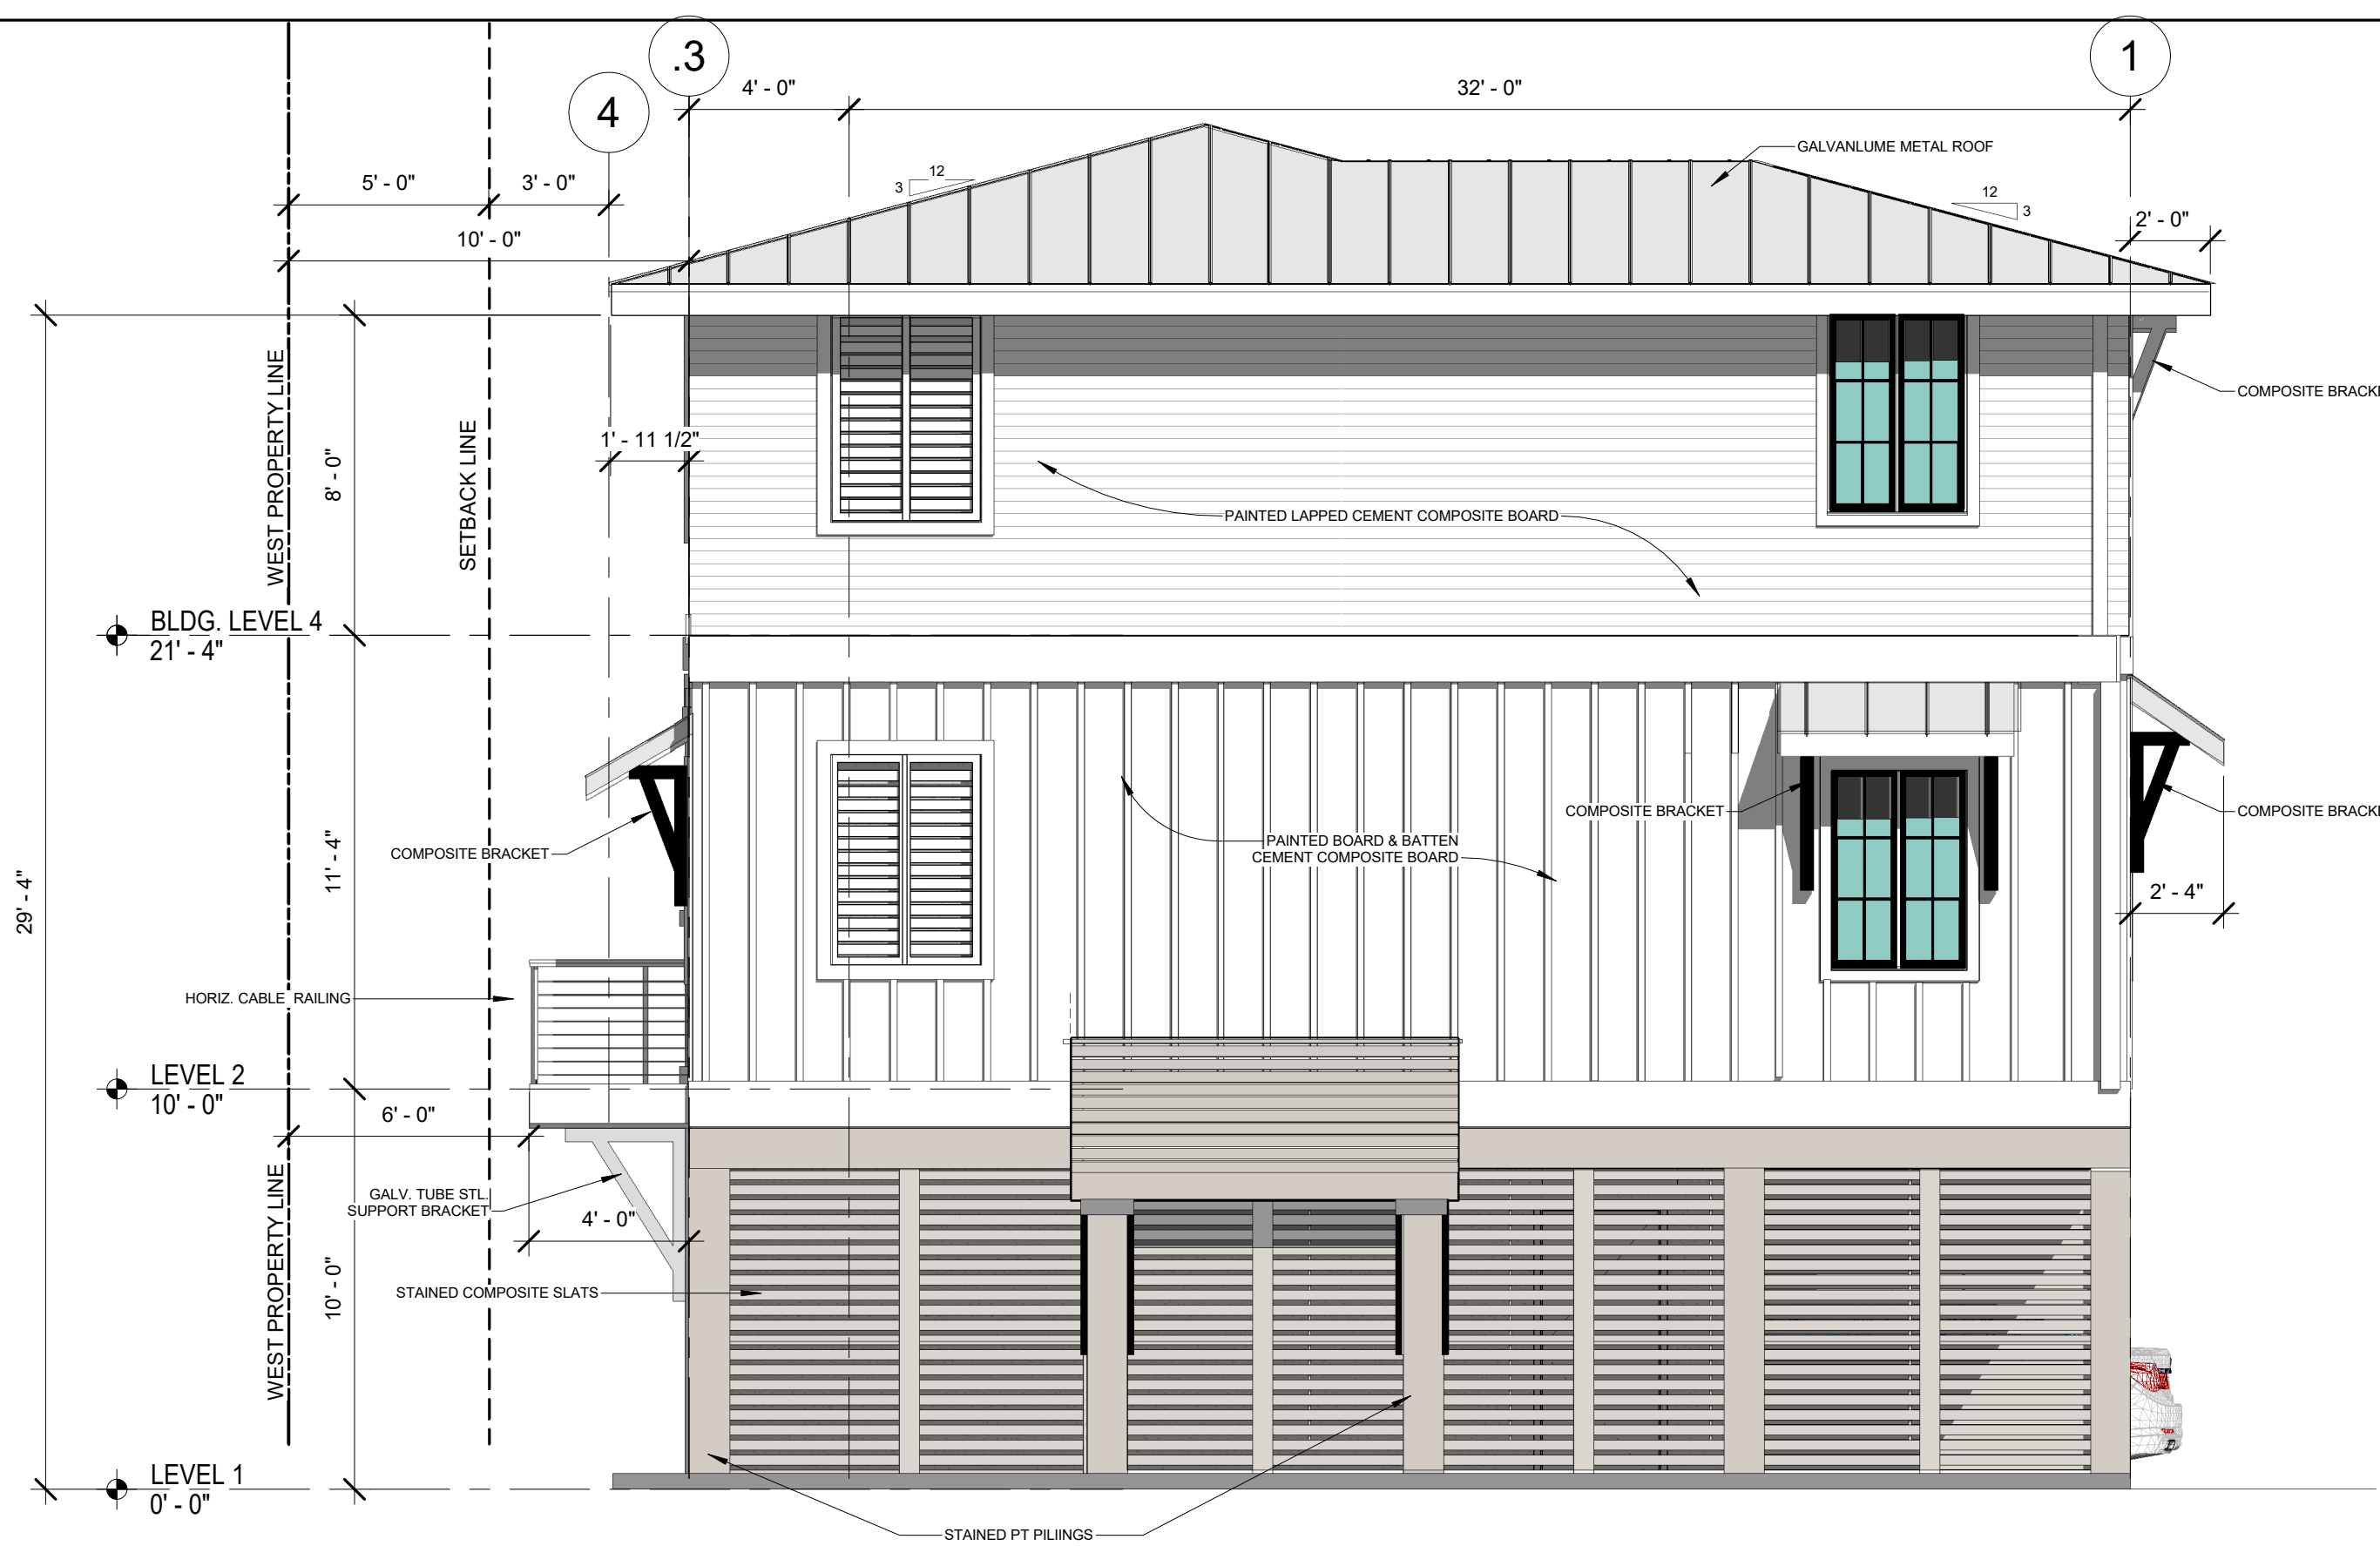

SOUTH ELEVATION

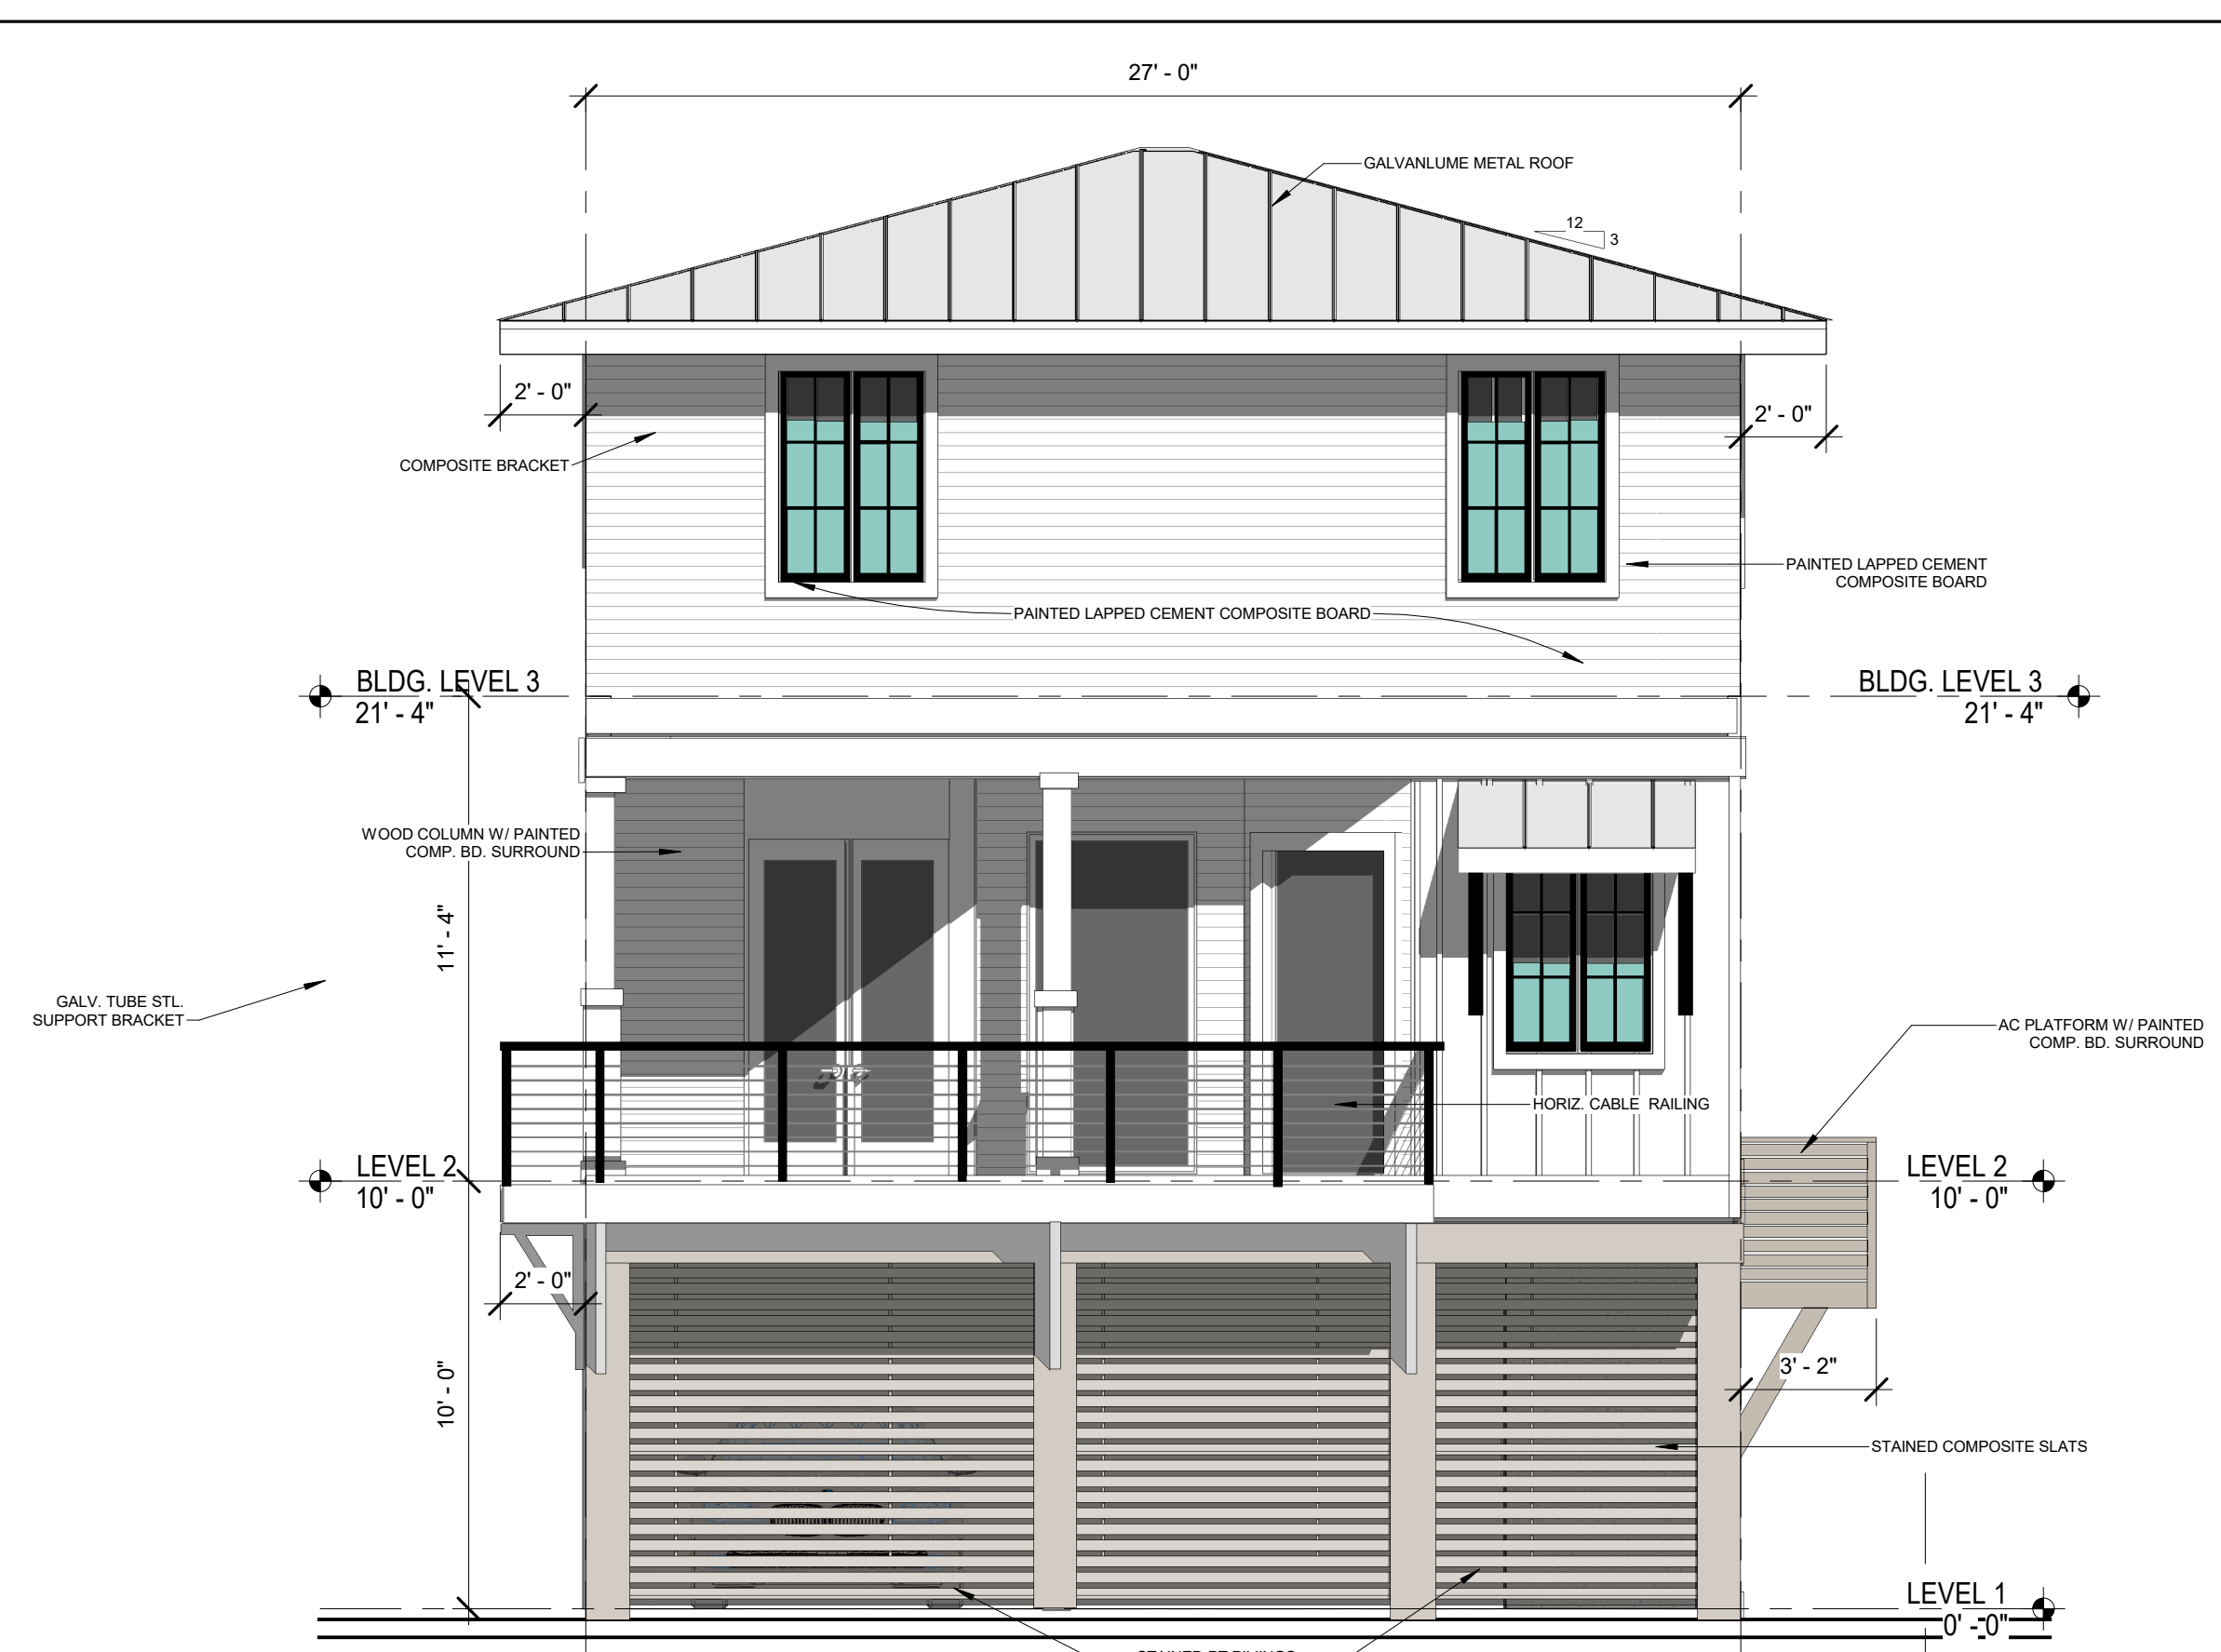


WEST ELEVATION

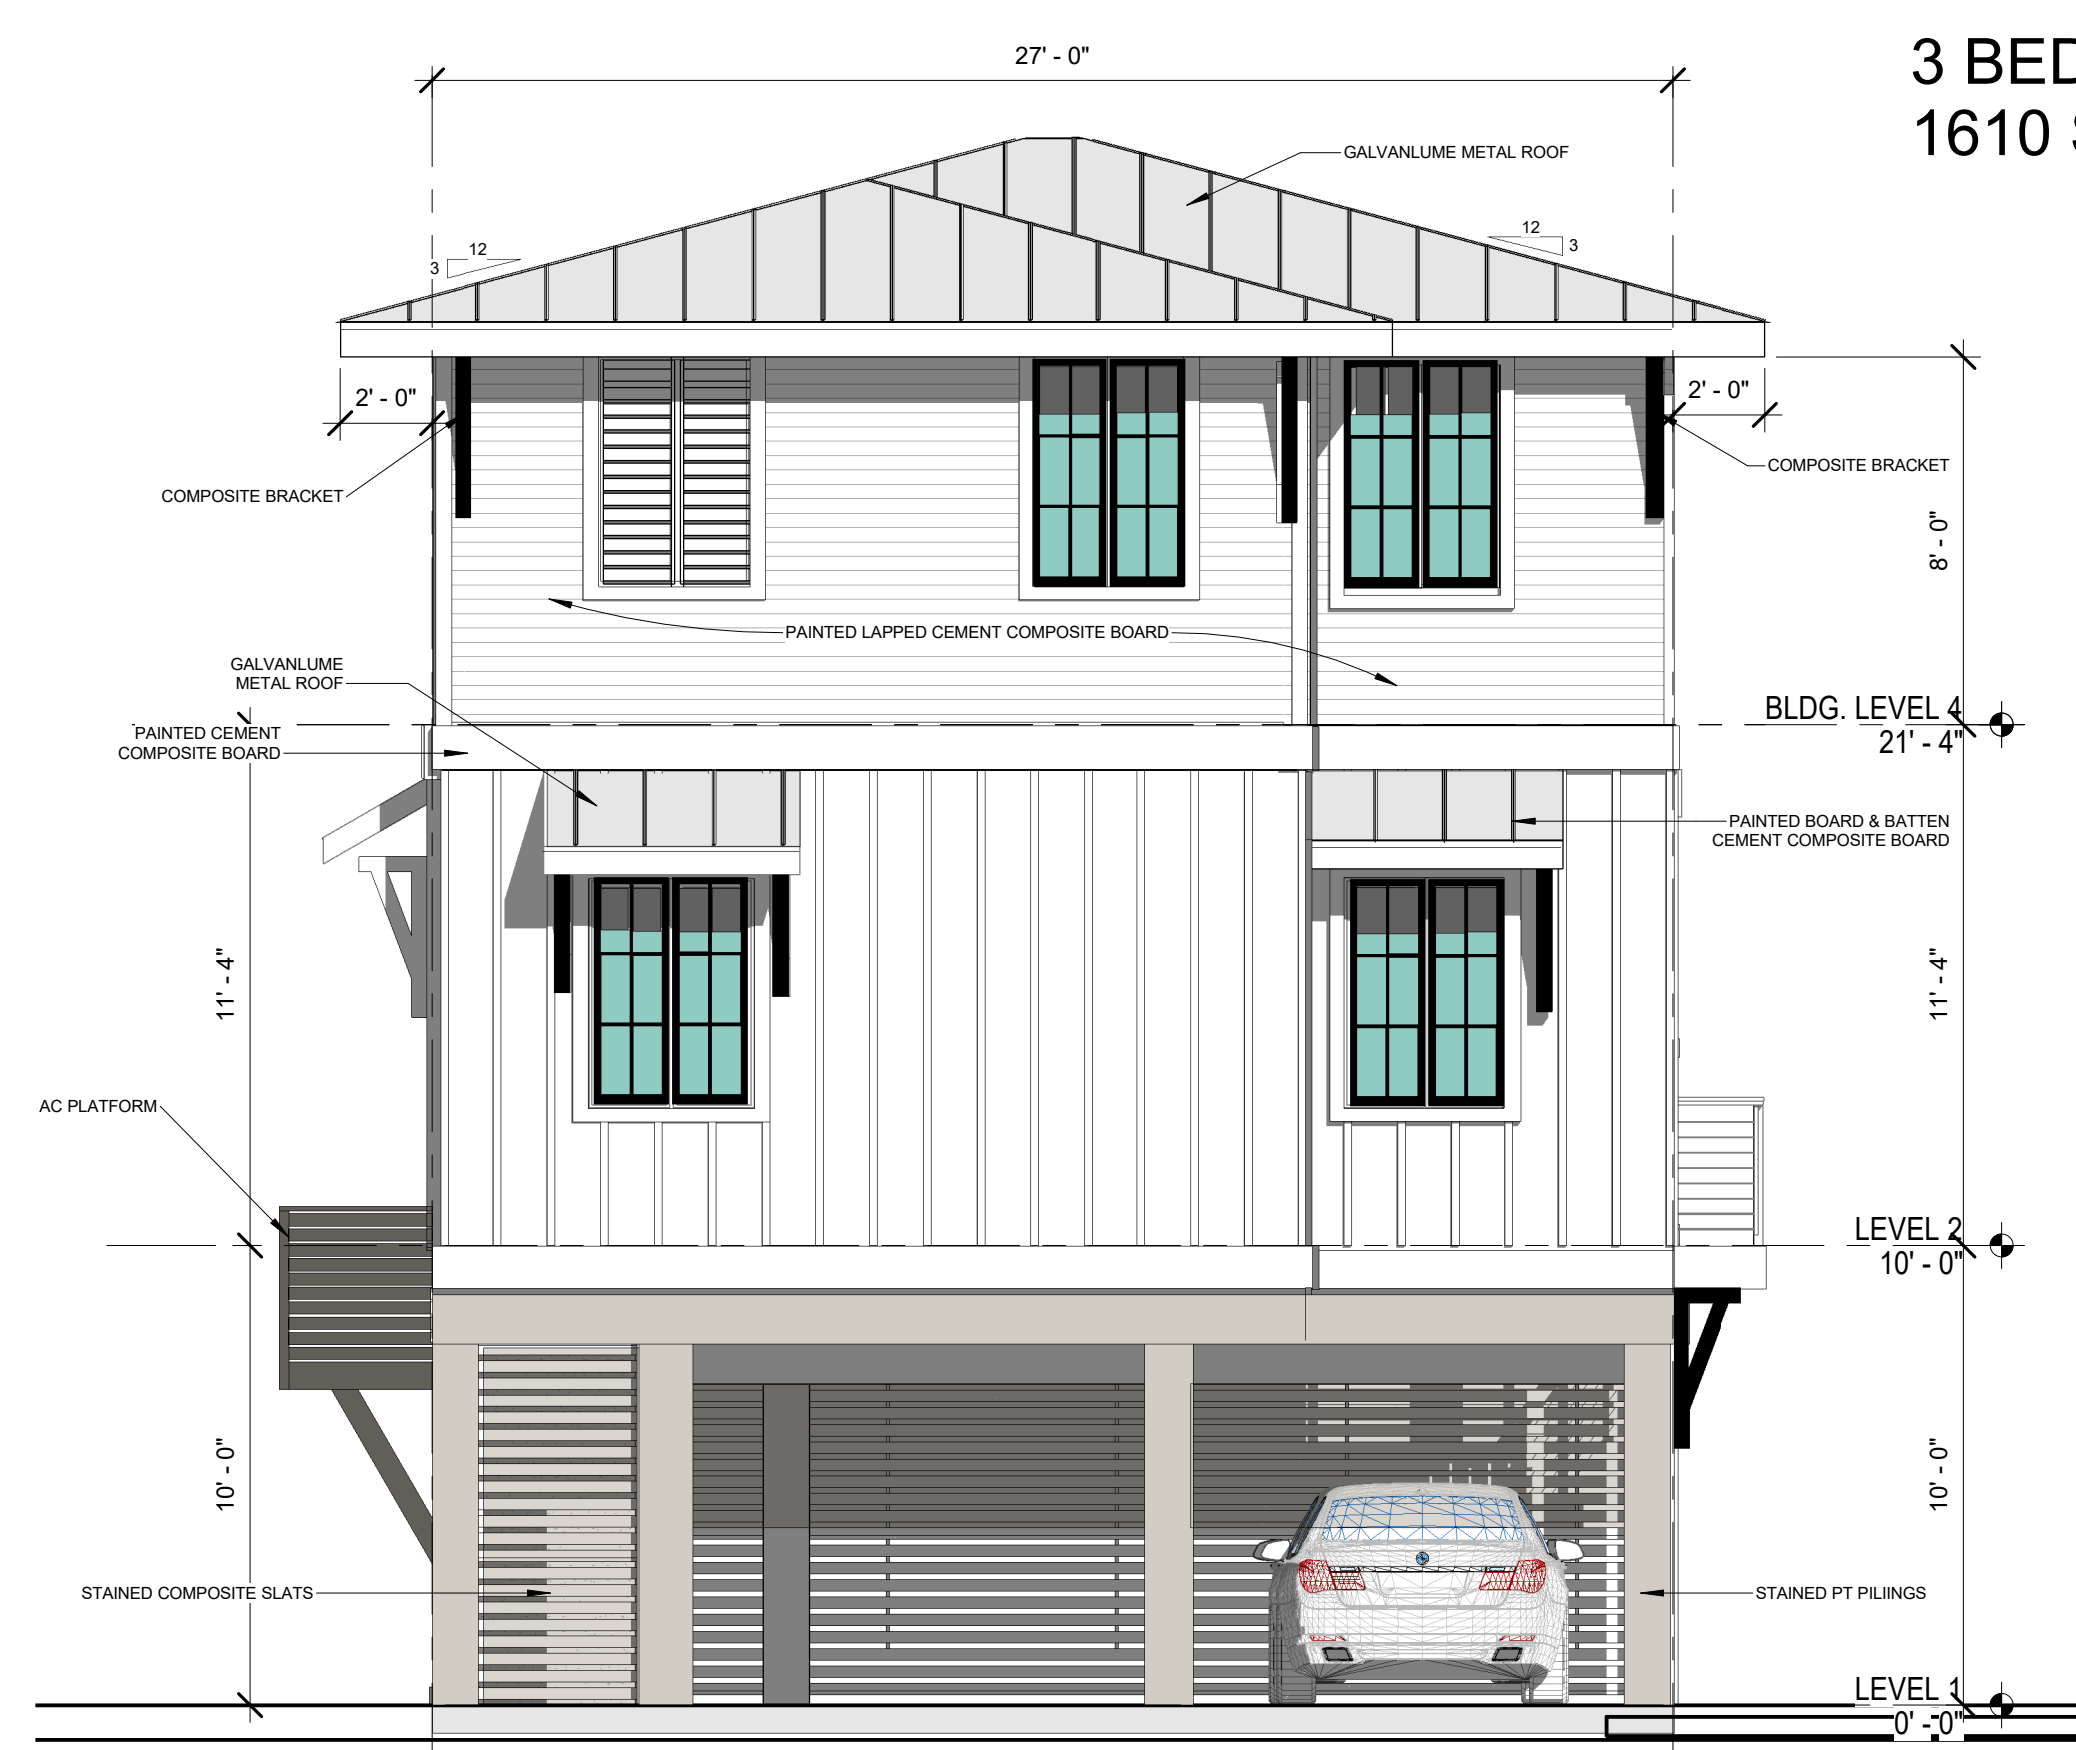


EAST ELEVATION

LOT 8

3 BEDROOM/ 3 1/2 BATH 1610 SF

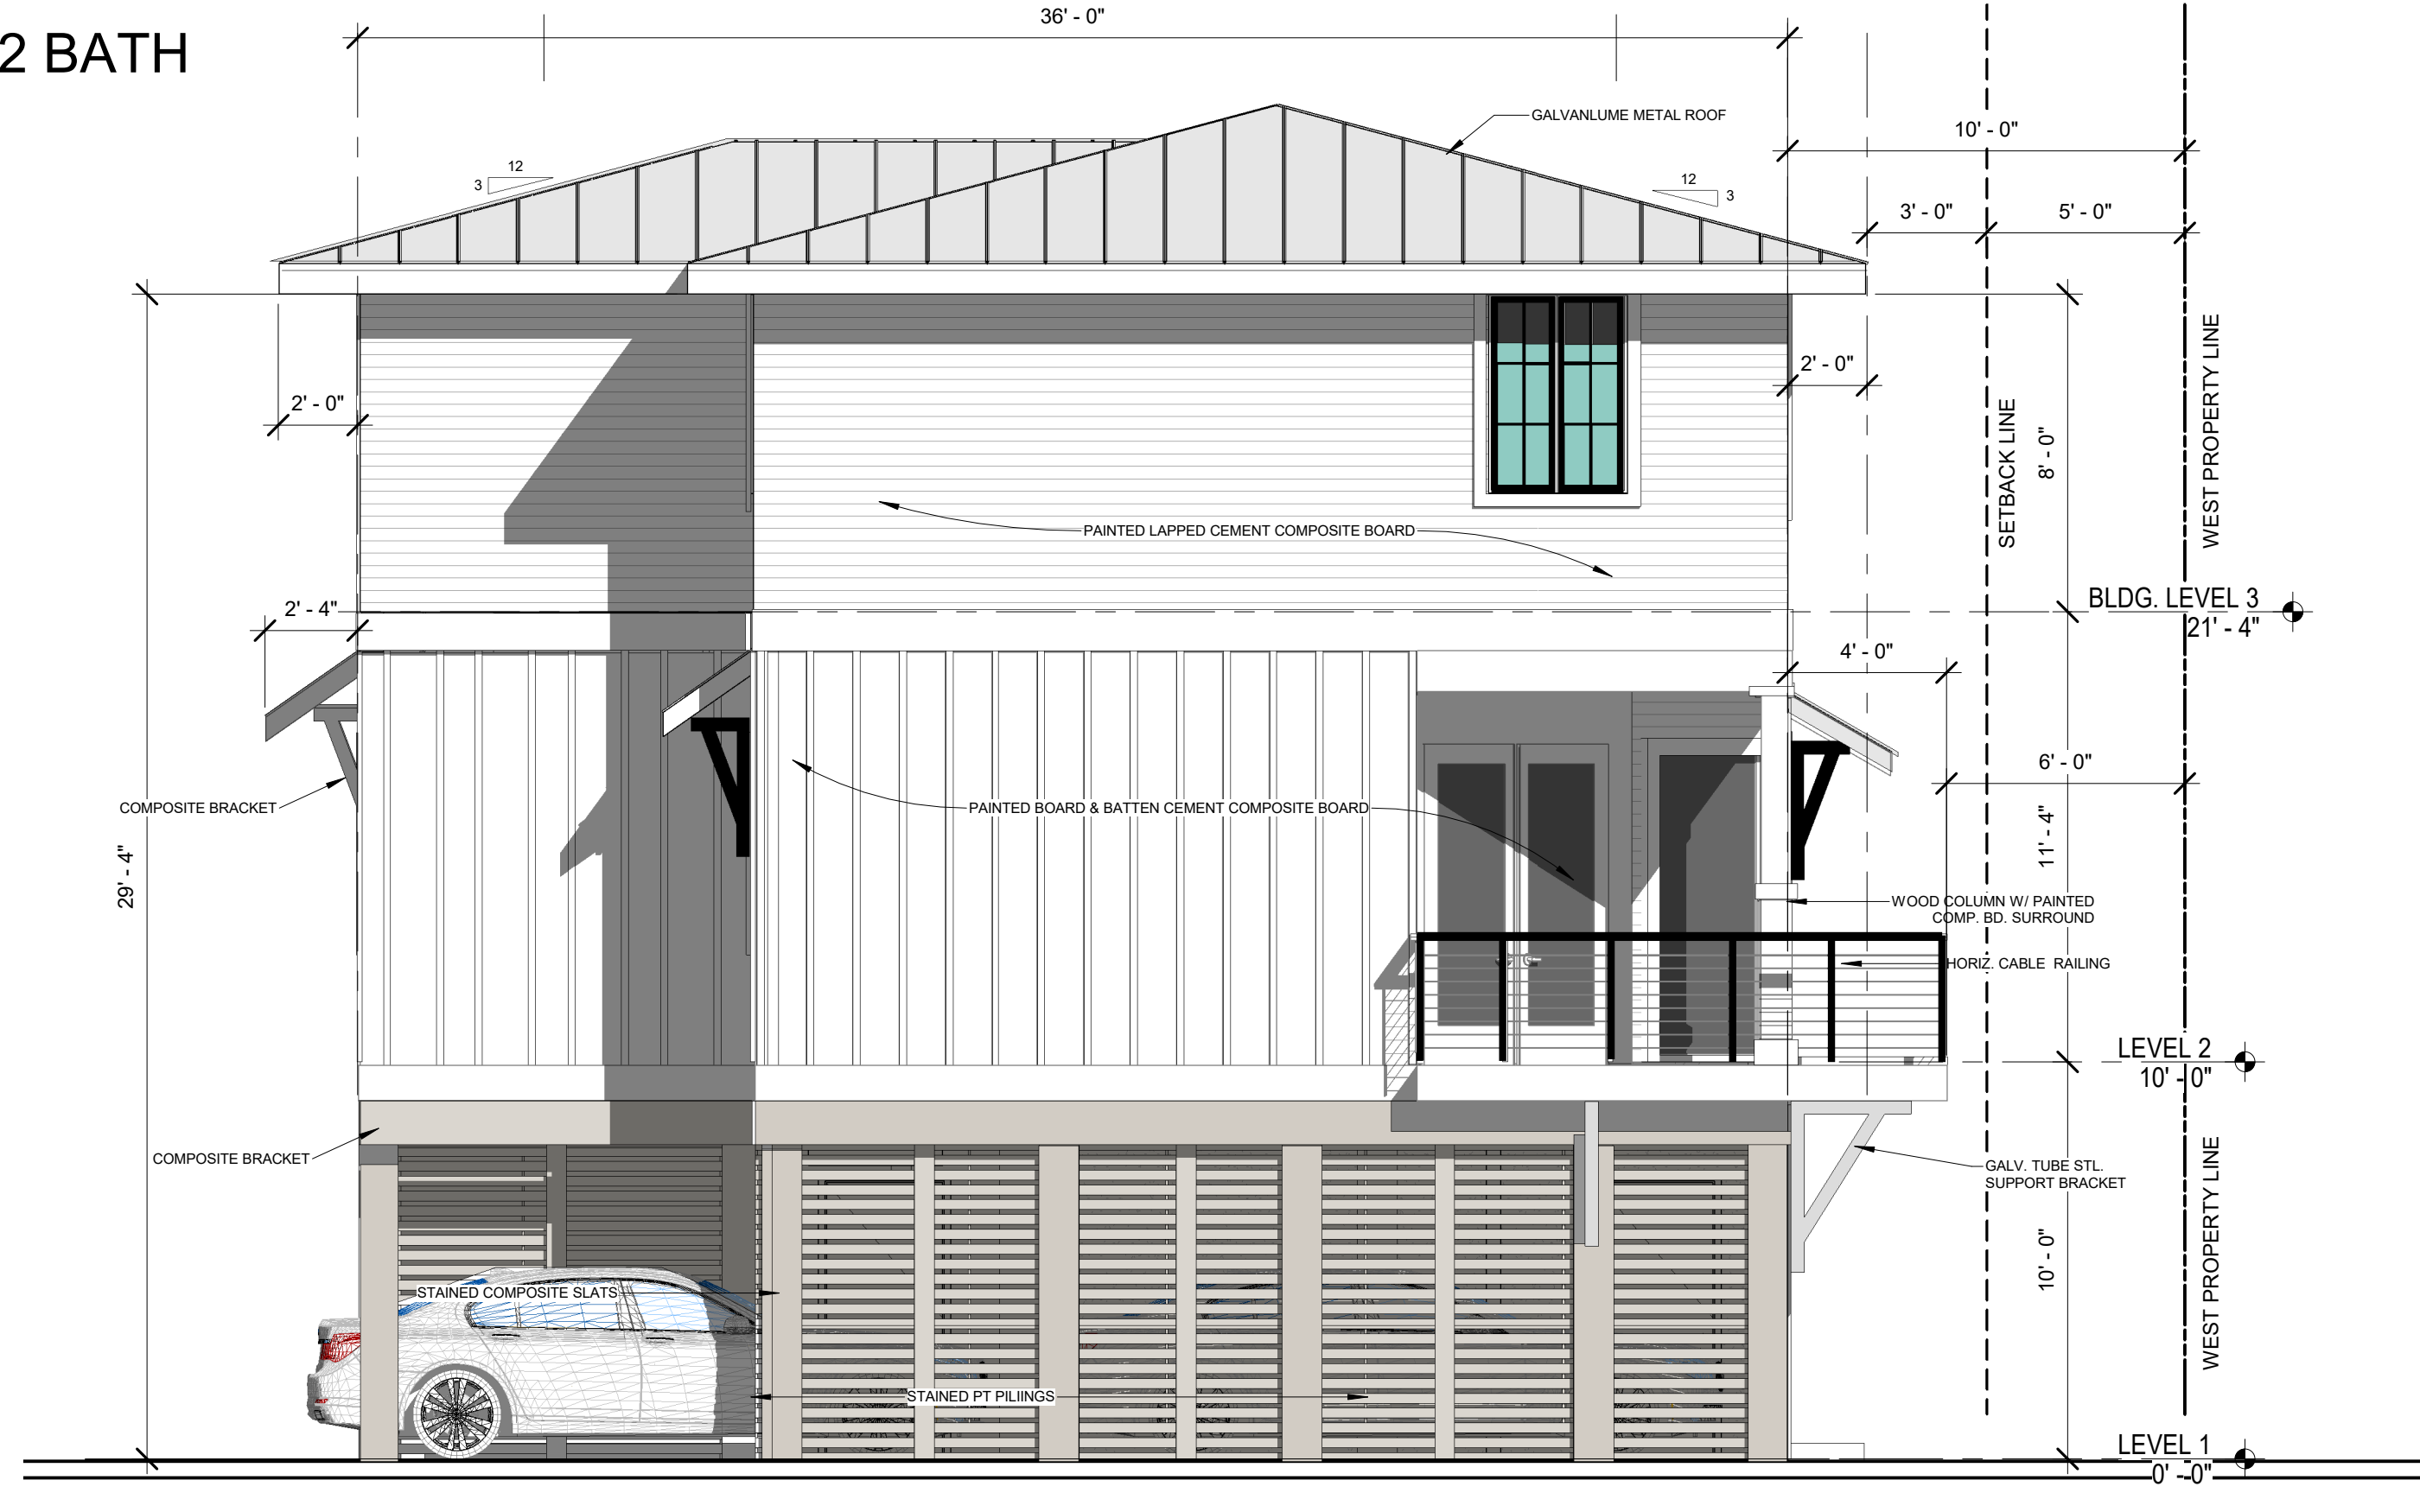

NORTH ELEVATION

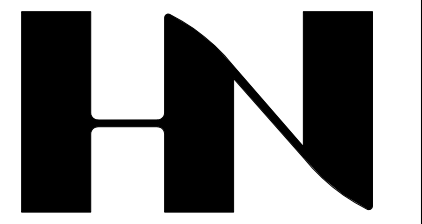

HENRY NORRIS & ASSOCIATES

ARCHITECTURE & ENVIRONMENTAL DESIGN

30 N. PALAFOX
PENSACOLA, FL
32502
(850)432-6011
FAX 435-9001

SUMMER COTTAGES

LOT 9

Gulf Shores, Alabama


JOB #: Project Number
CAD:
CHECKED: HN
DATE: 09/05/24

REVISIONS:


SEAL:

SHEET TITLE:
LOT 9 FLOOR PLANS

A100


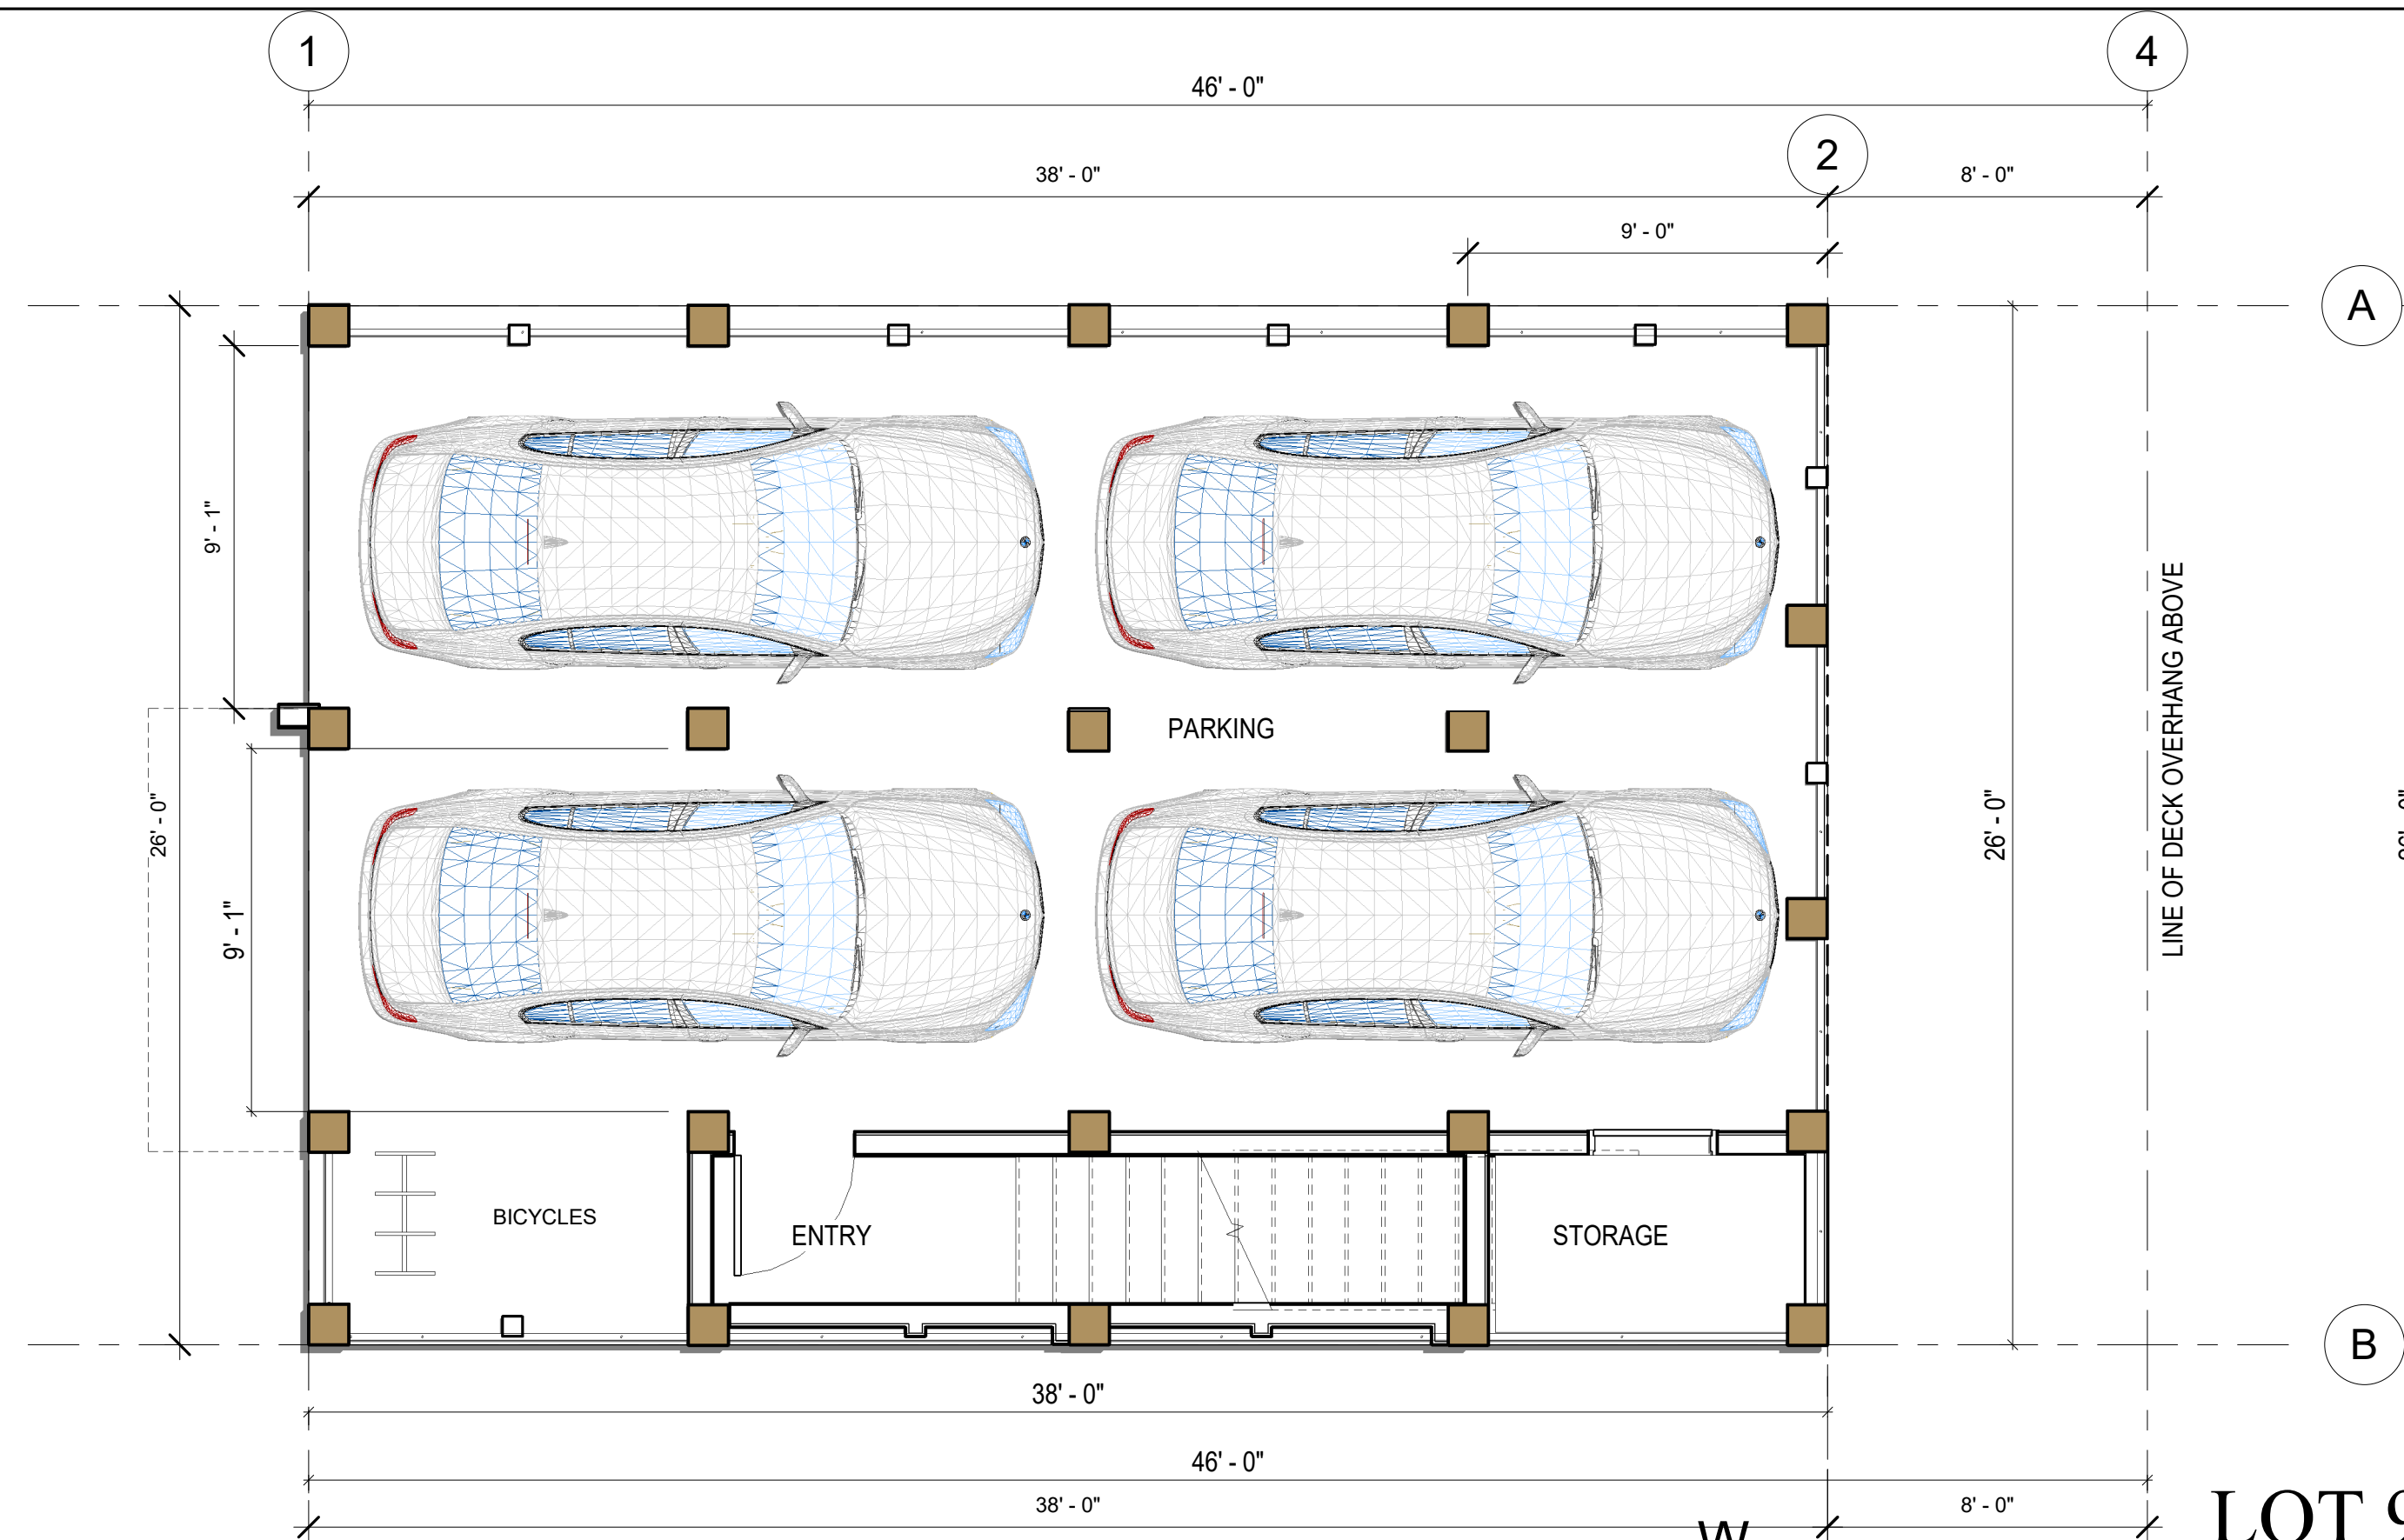


1ST LEVEL FLOOR PLAN LOT 9
110 SF THIS LEVEL

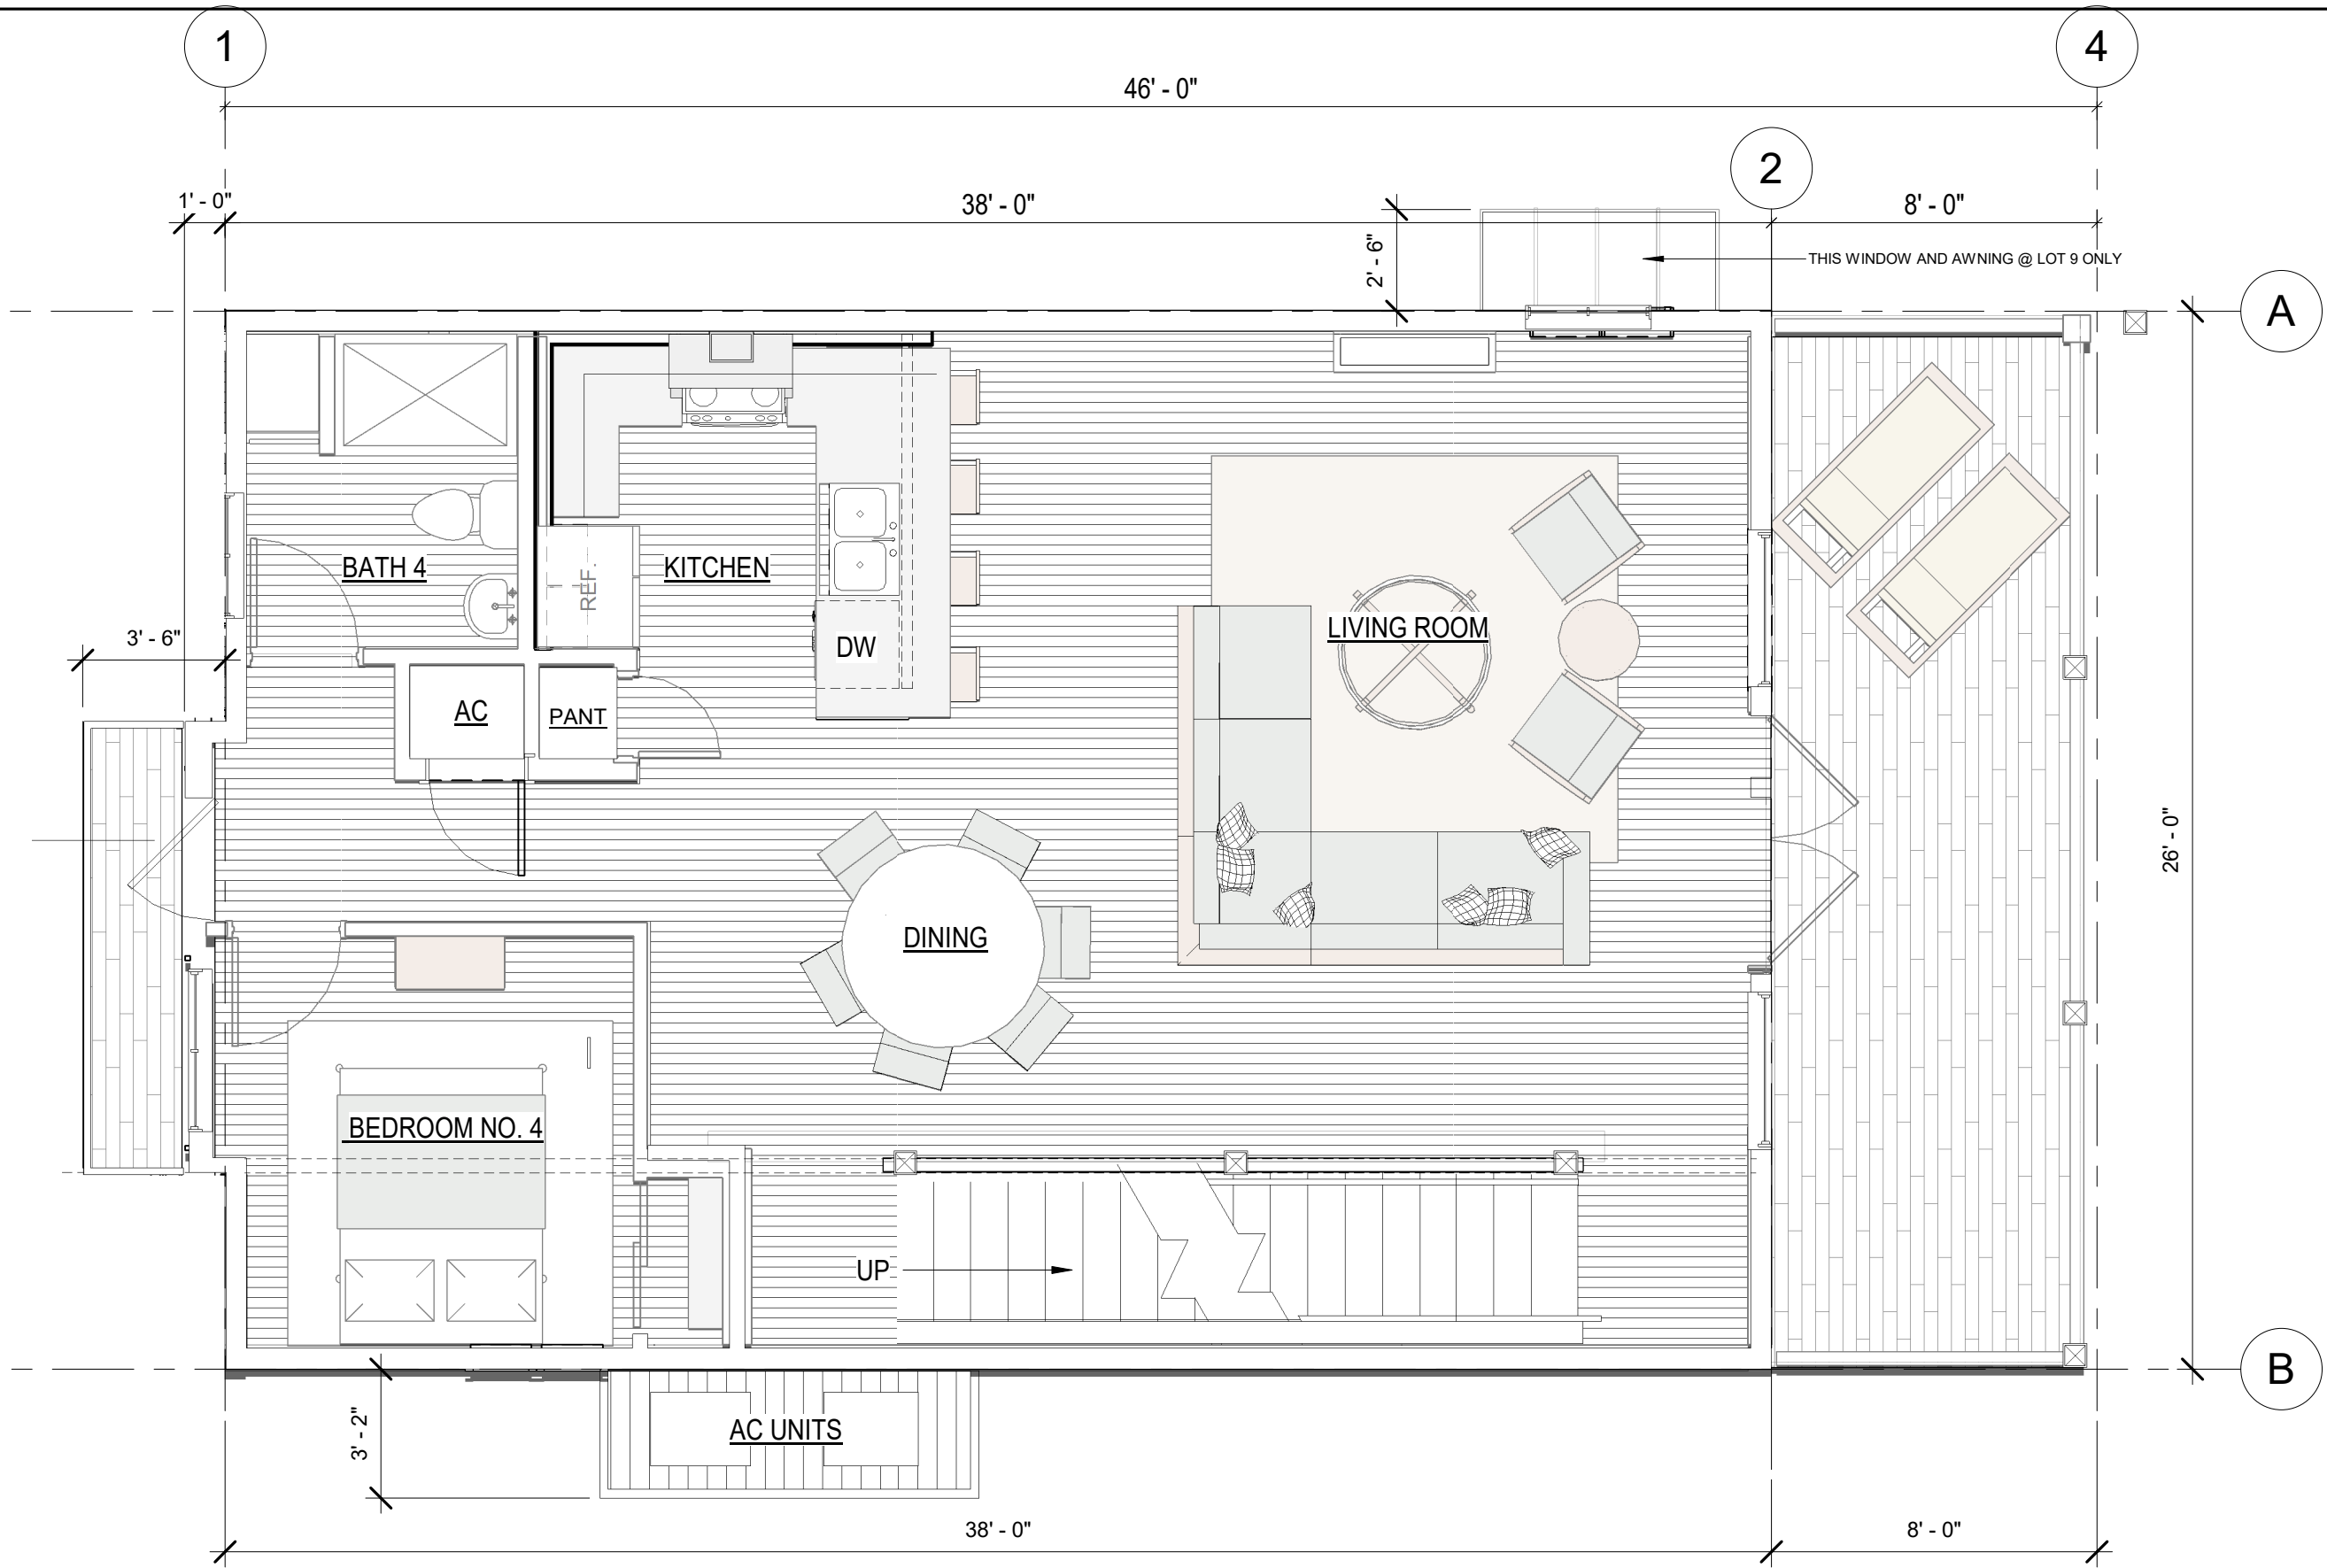


2ND LEVEL FLOOR PLAN LOT 9
955 SF THIS LEVEL


LOT 9
4 BEDROOM/ 4 BATH
2020 SF

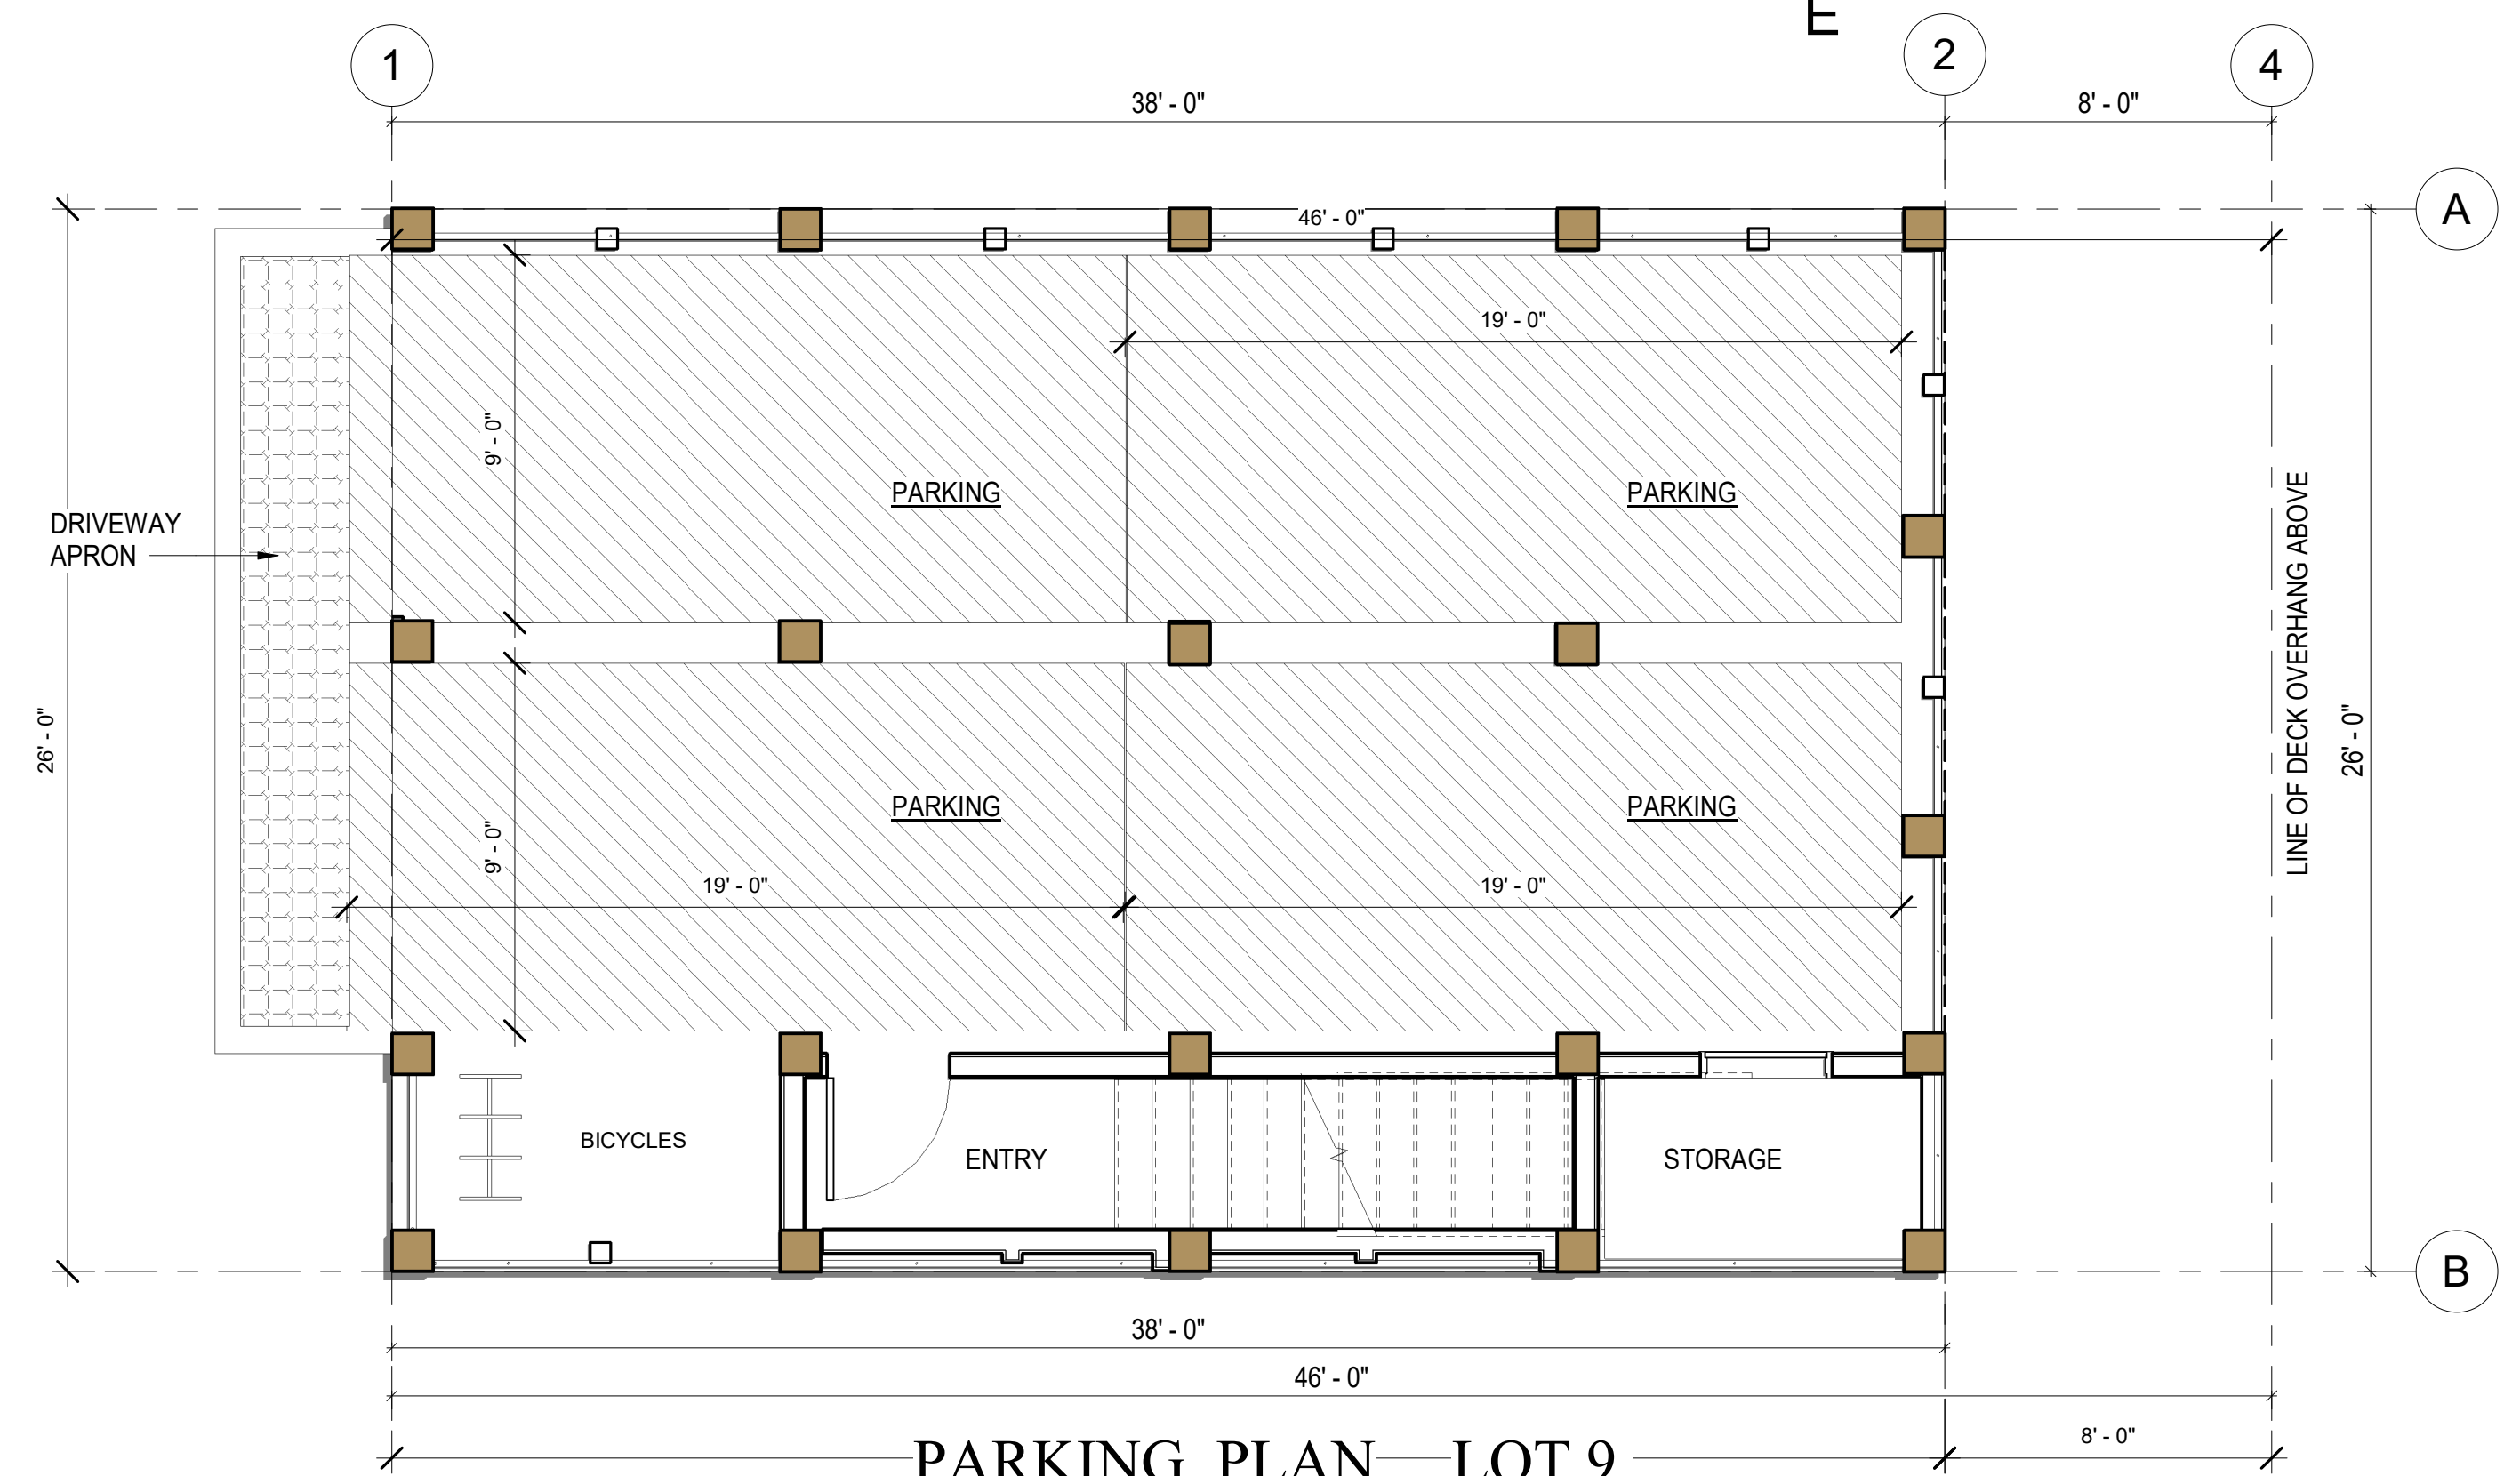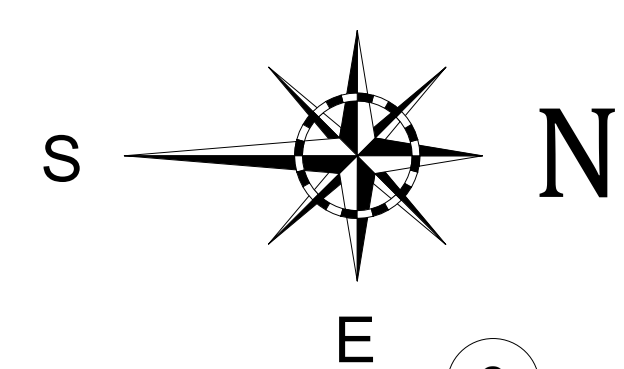


PARKING PLAN LOT 9

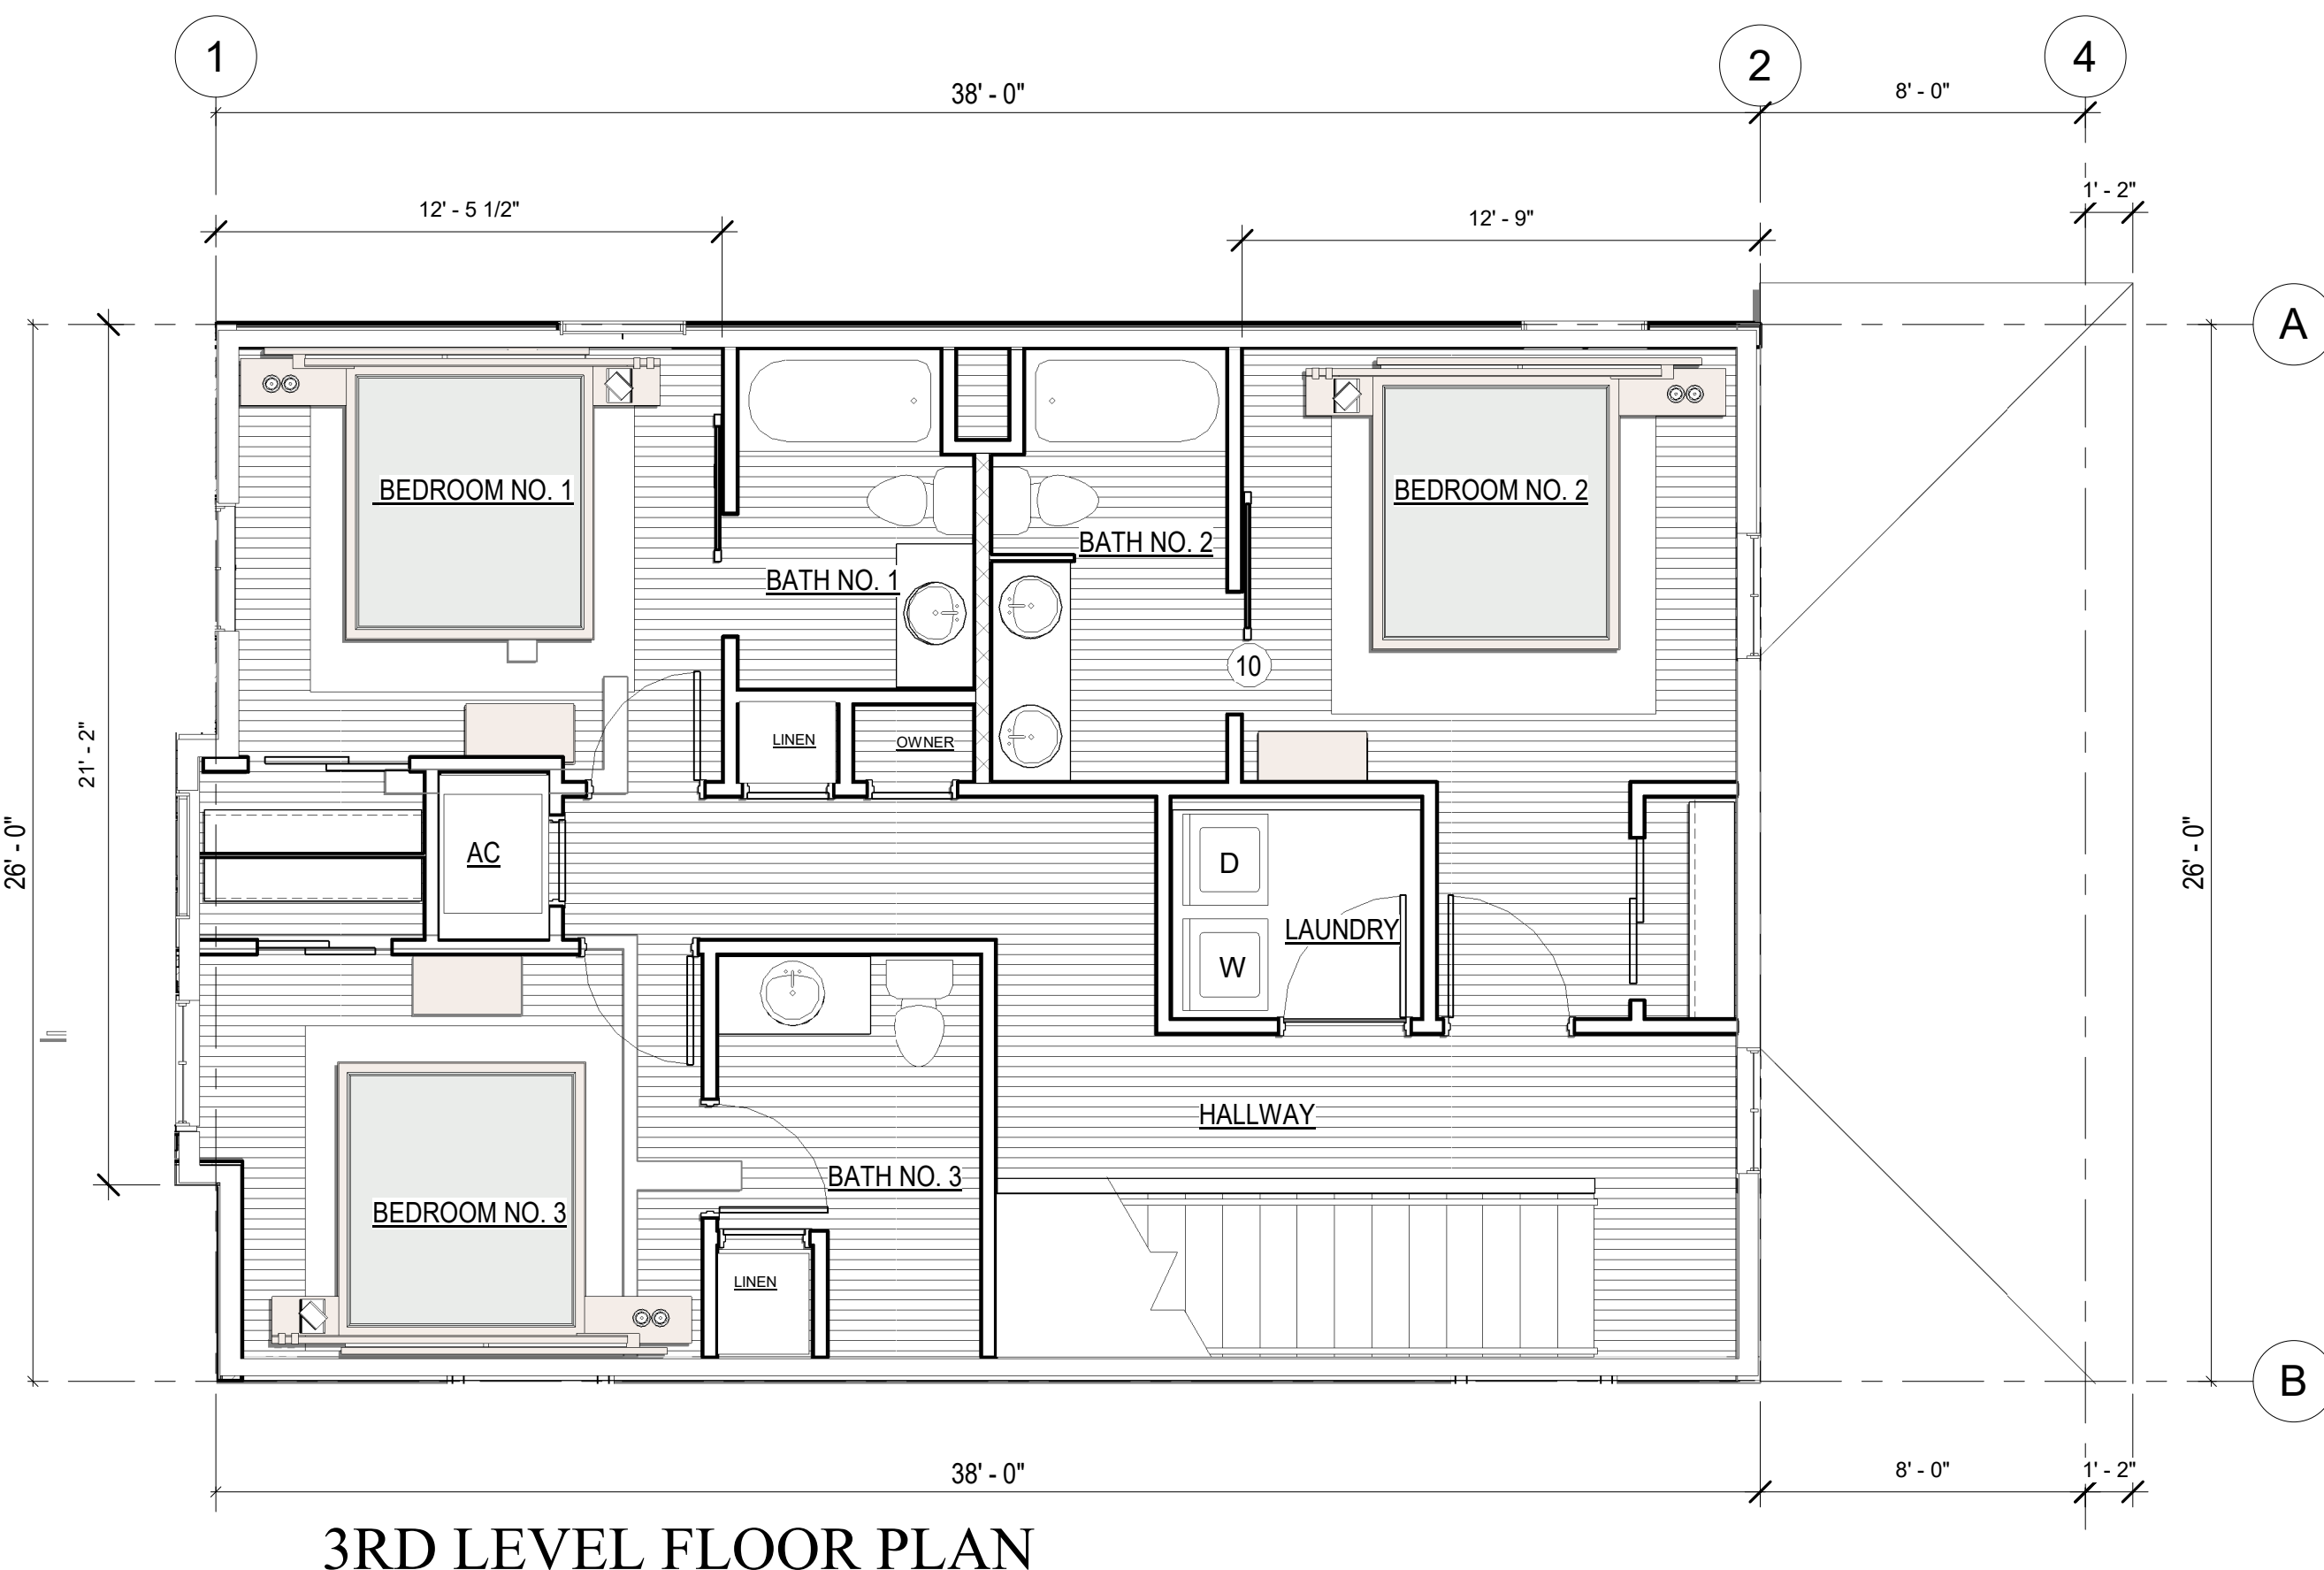


3RD LEVEL FLOOR PLAN LOT 9
955 SF THIS LEVEL

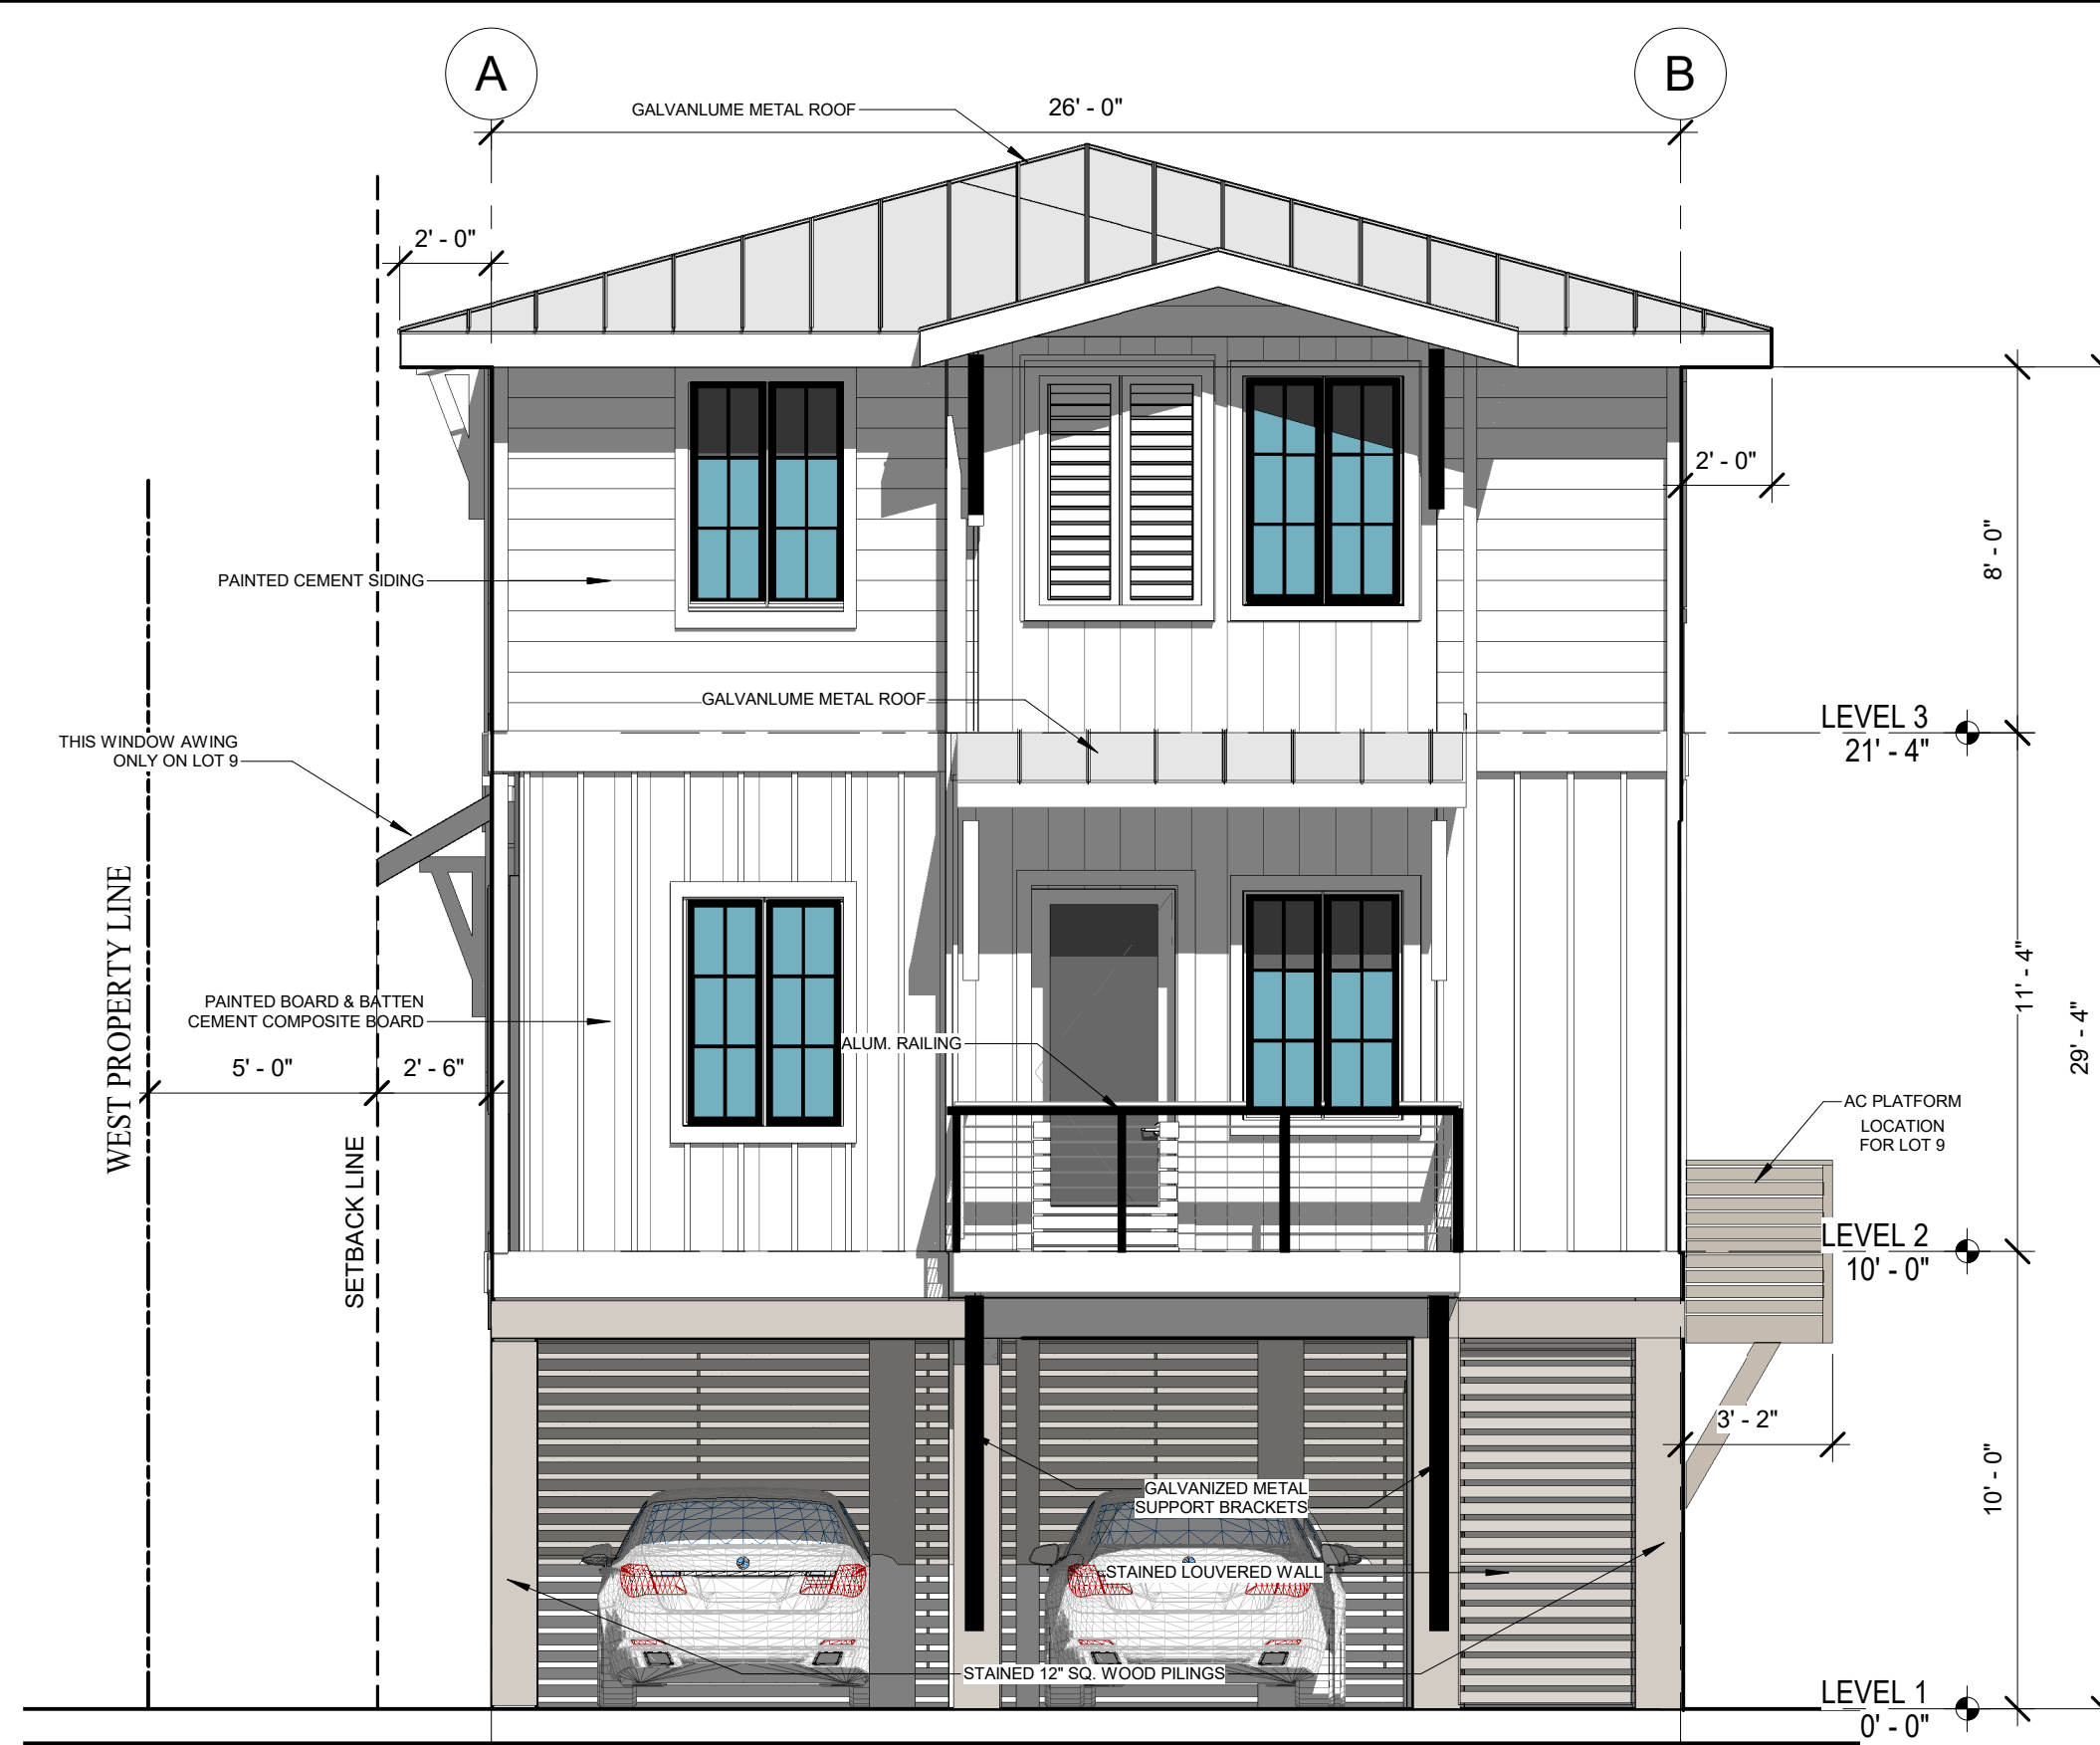


SOUTH ELEVATION: LOT 9

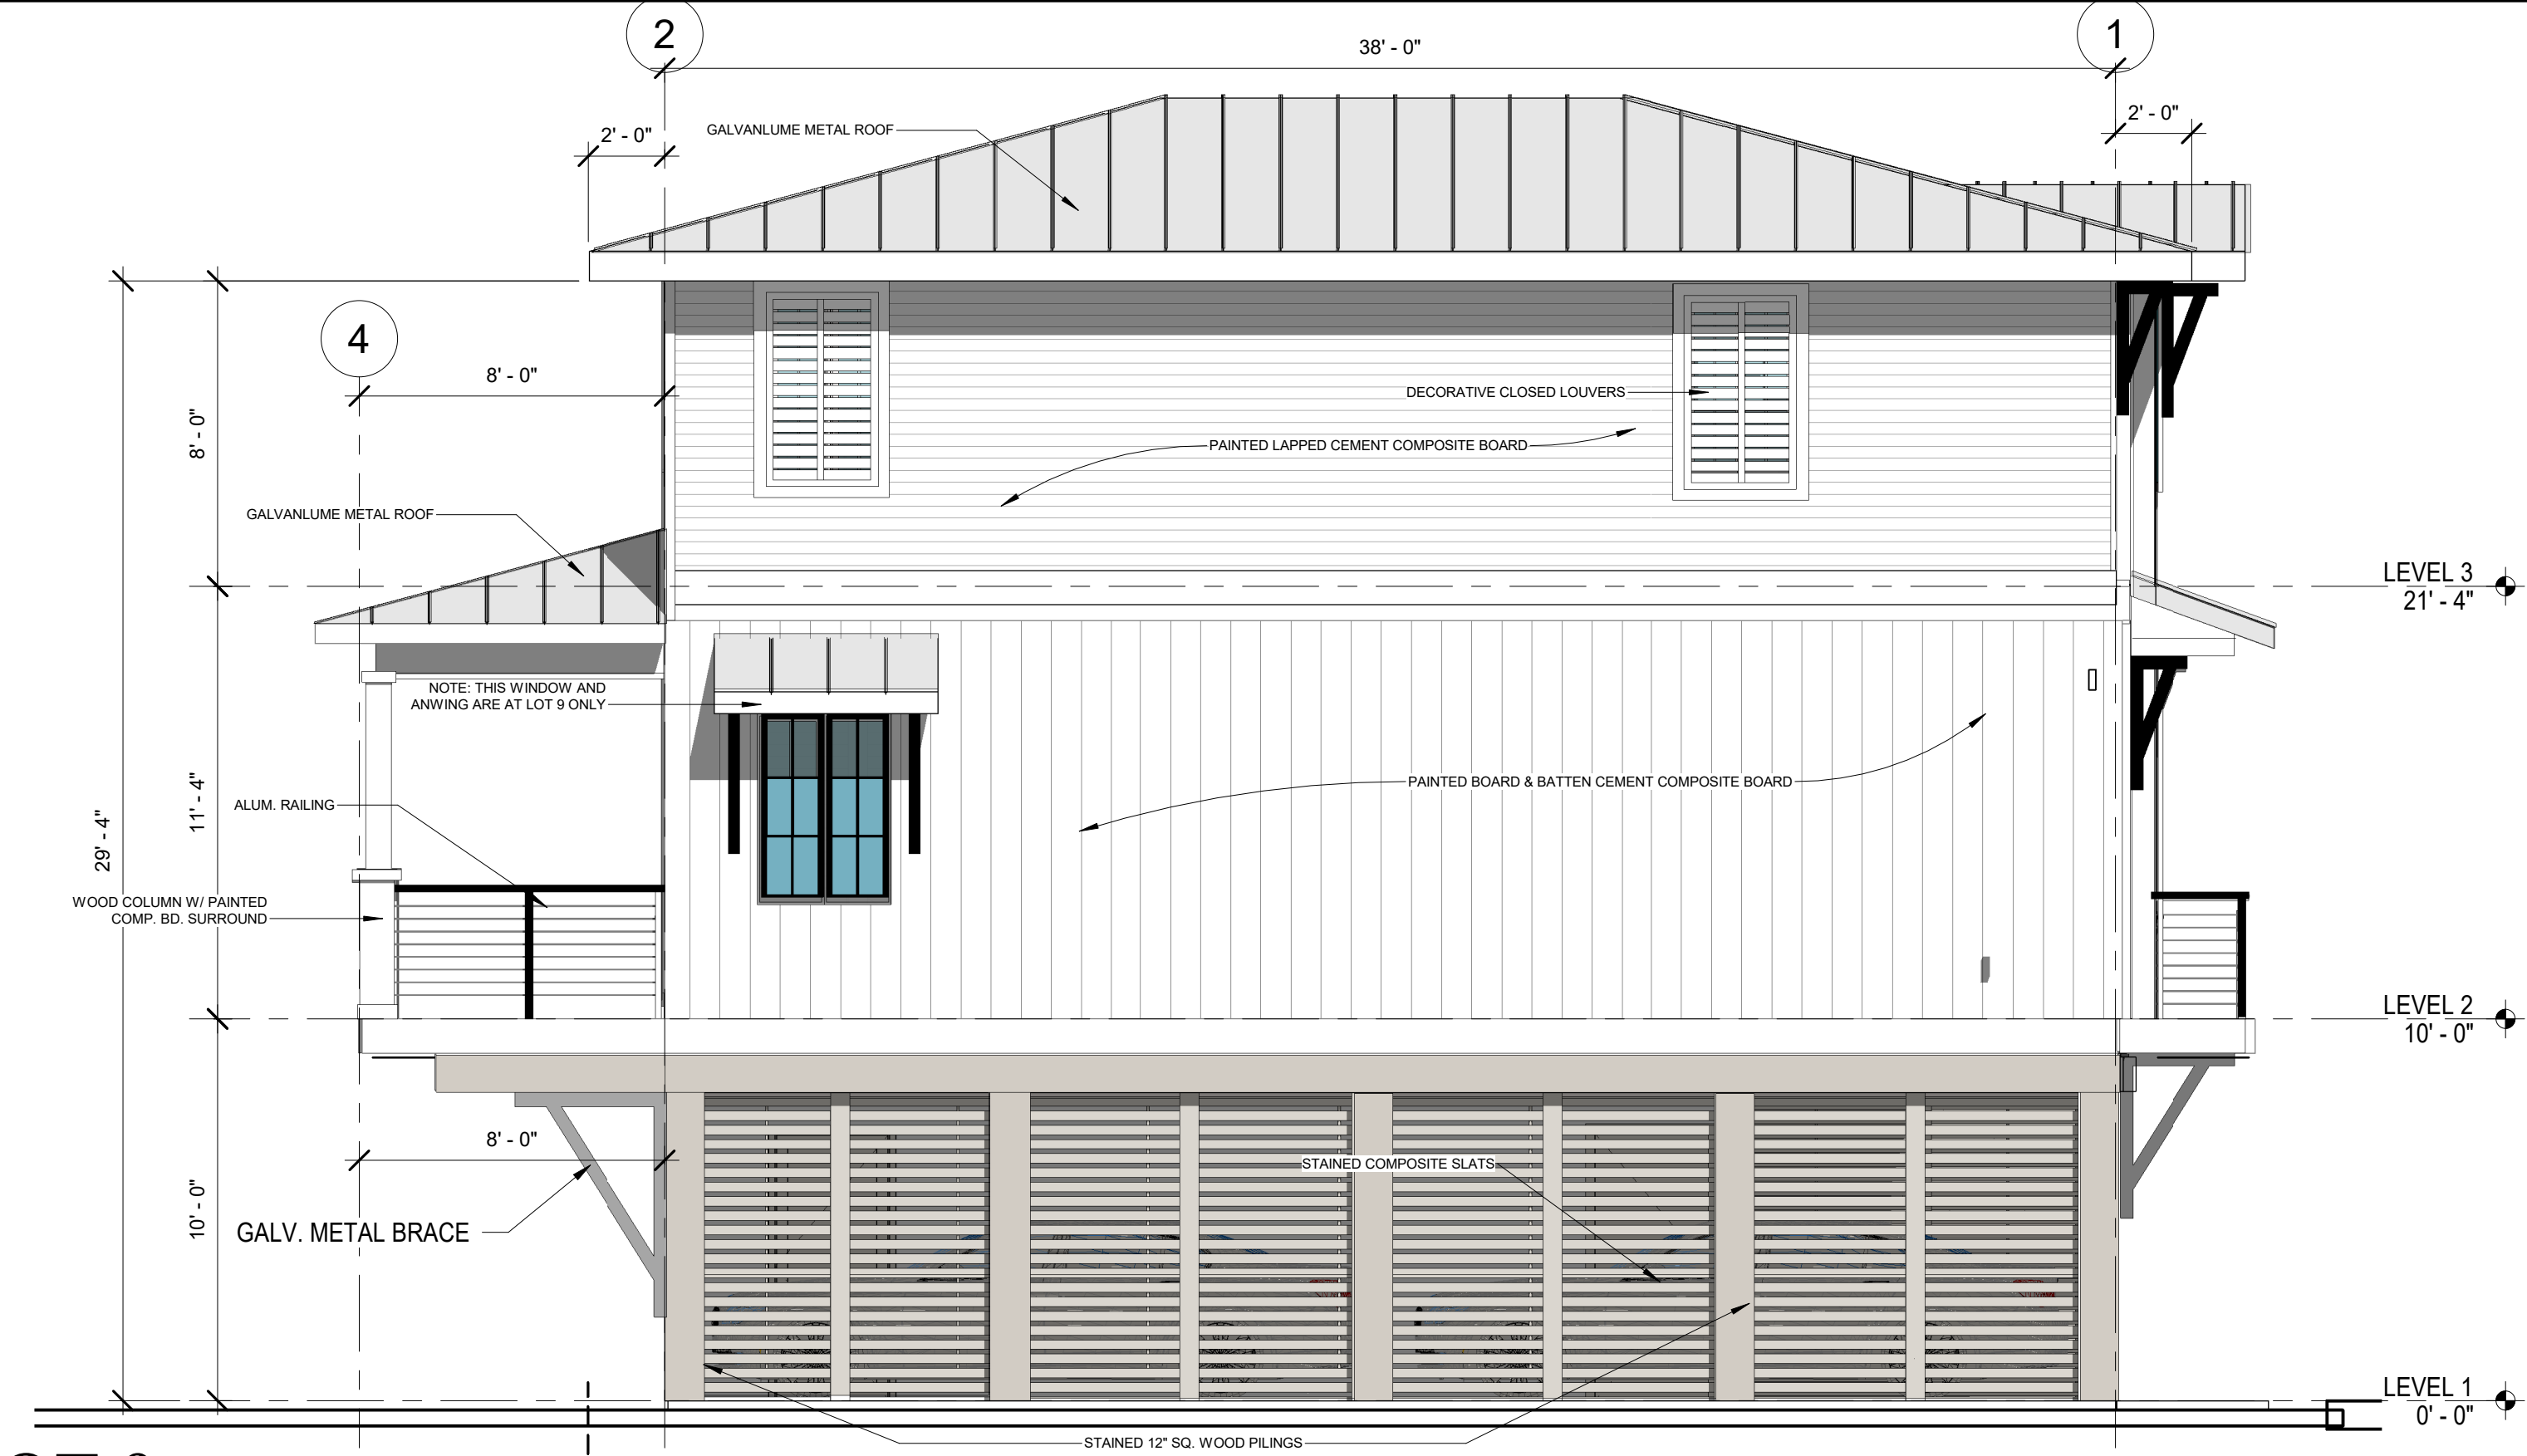

WEST ELEVATION: LOT 9

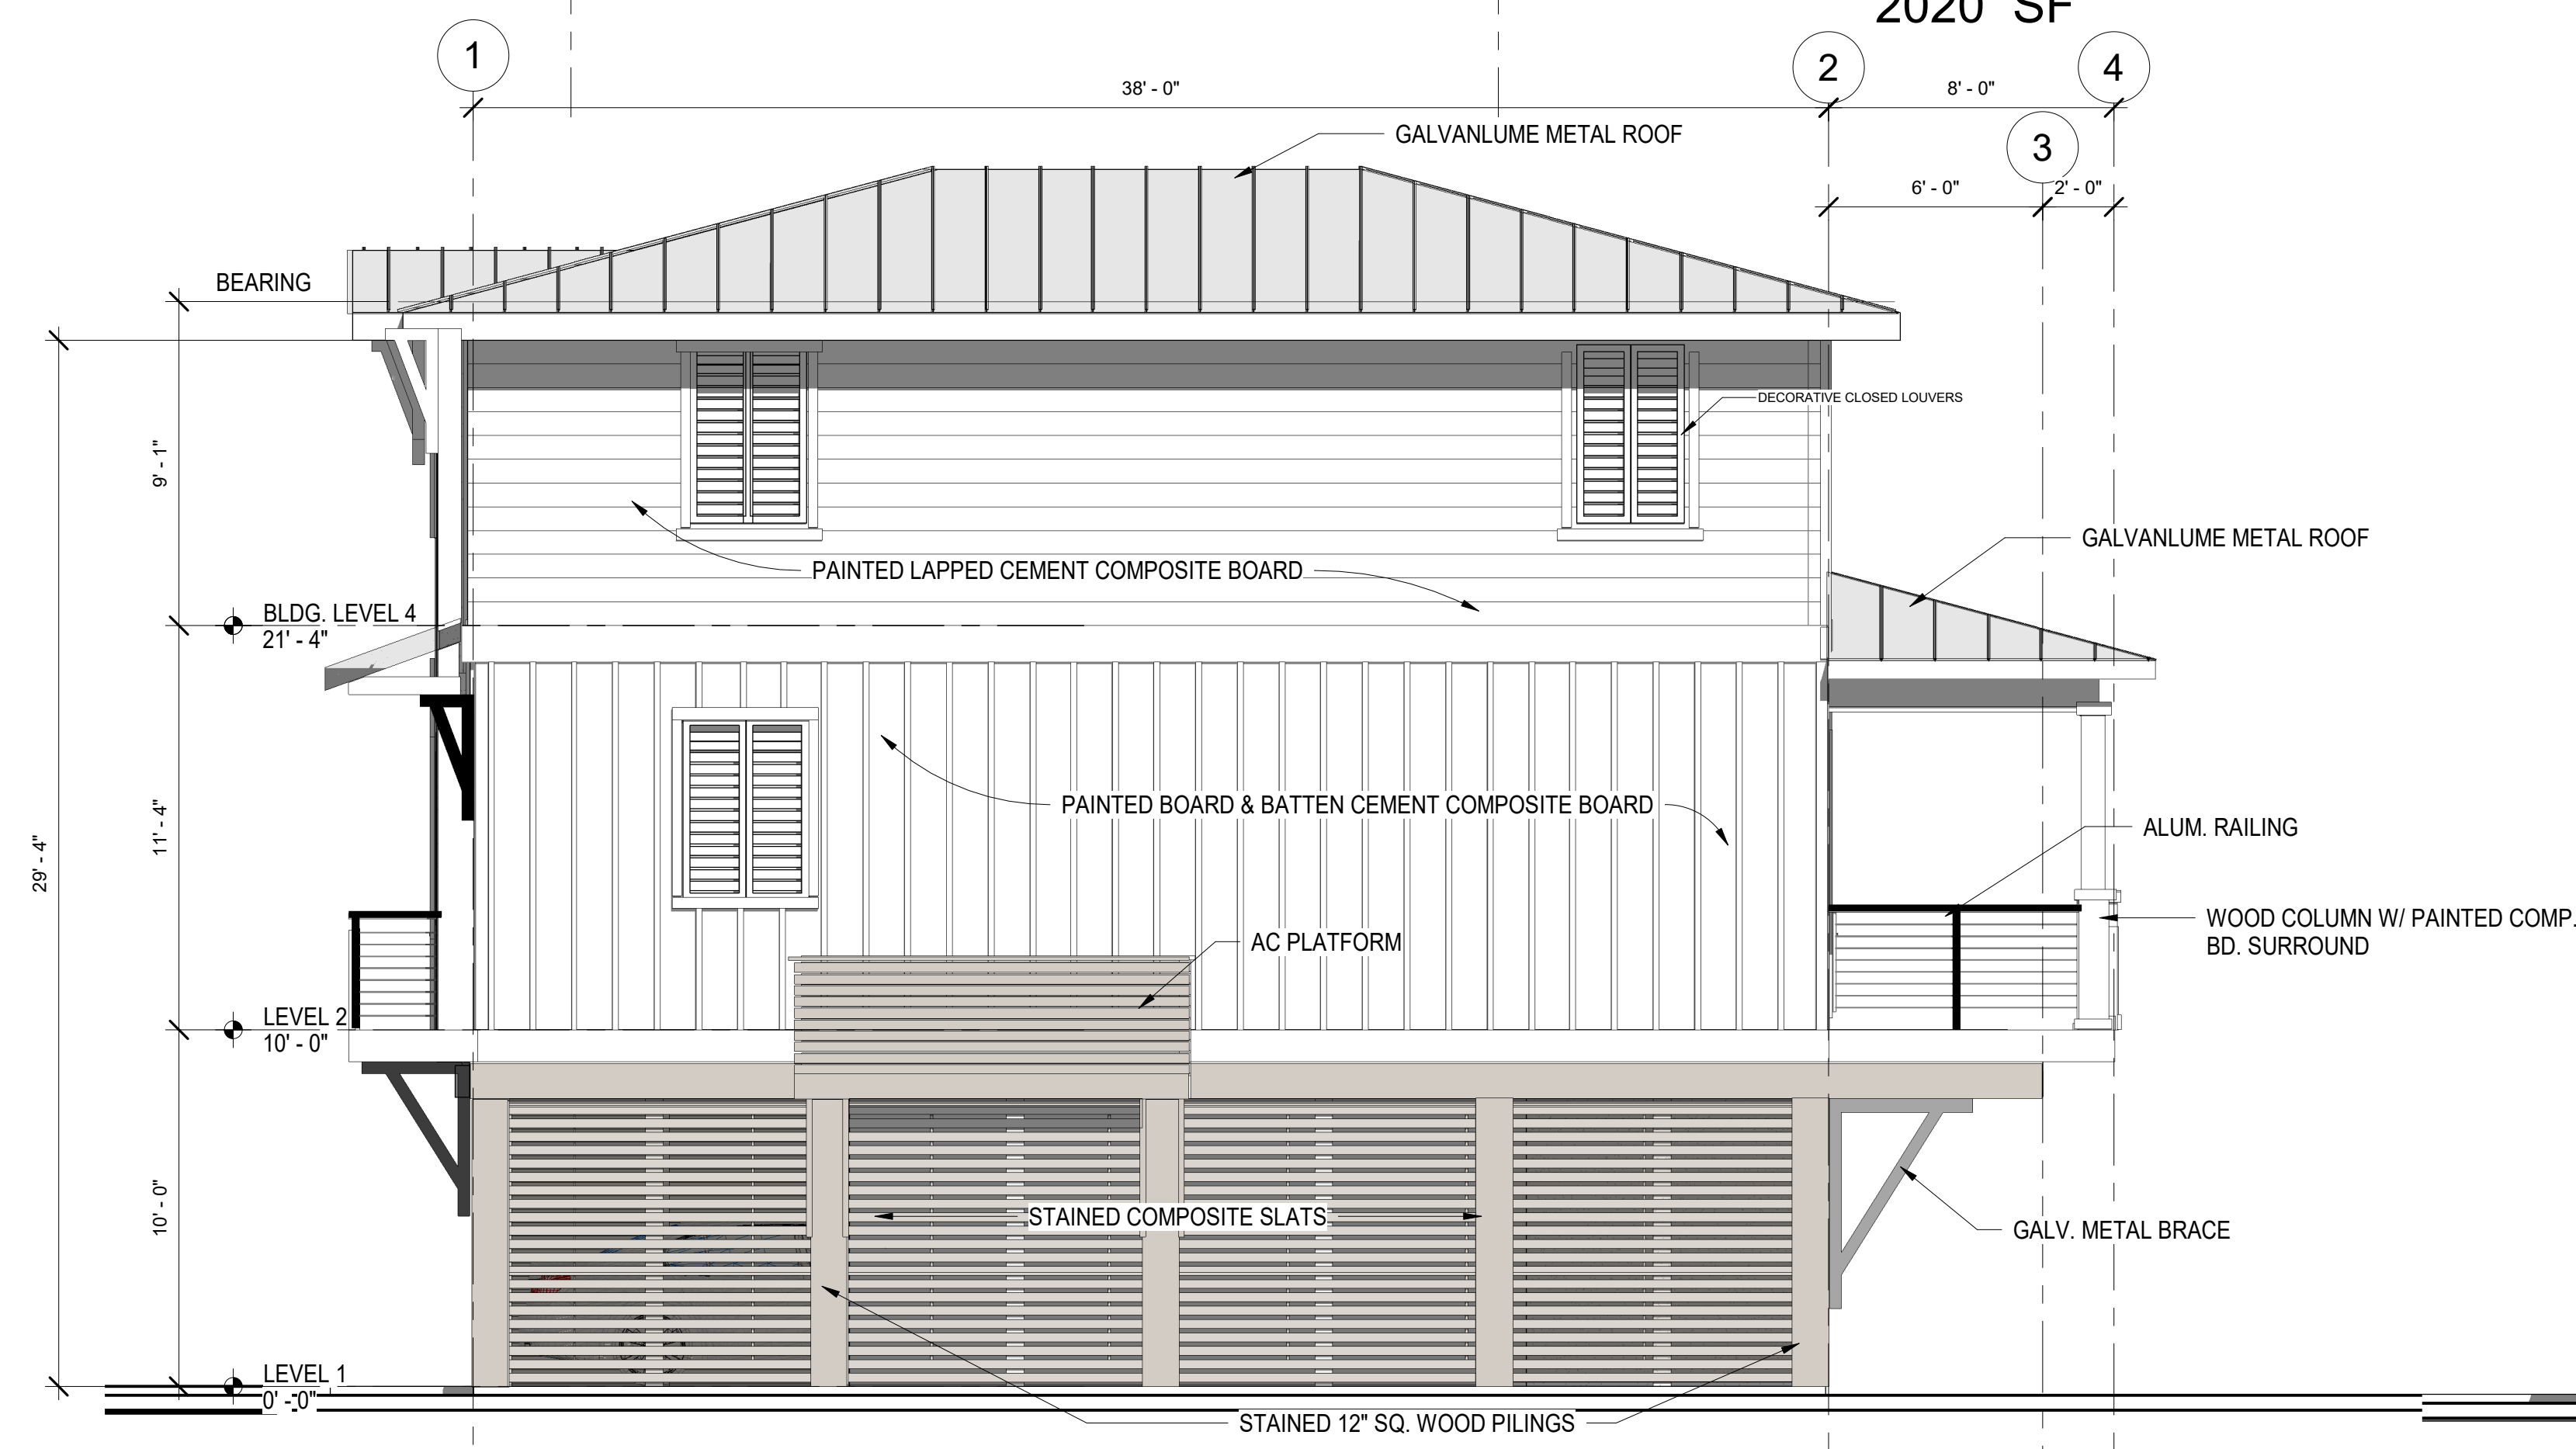


EAST ELEVATION: LOT 9

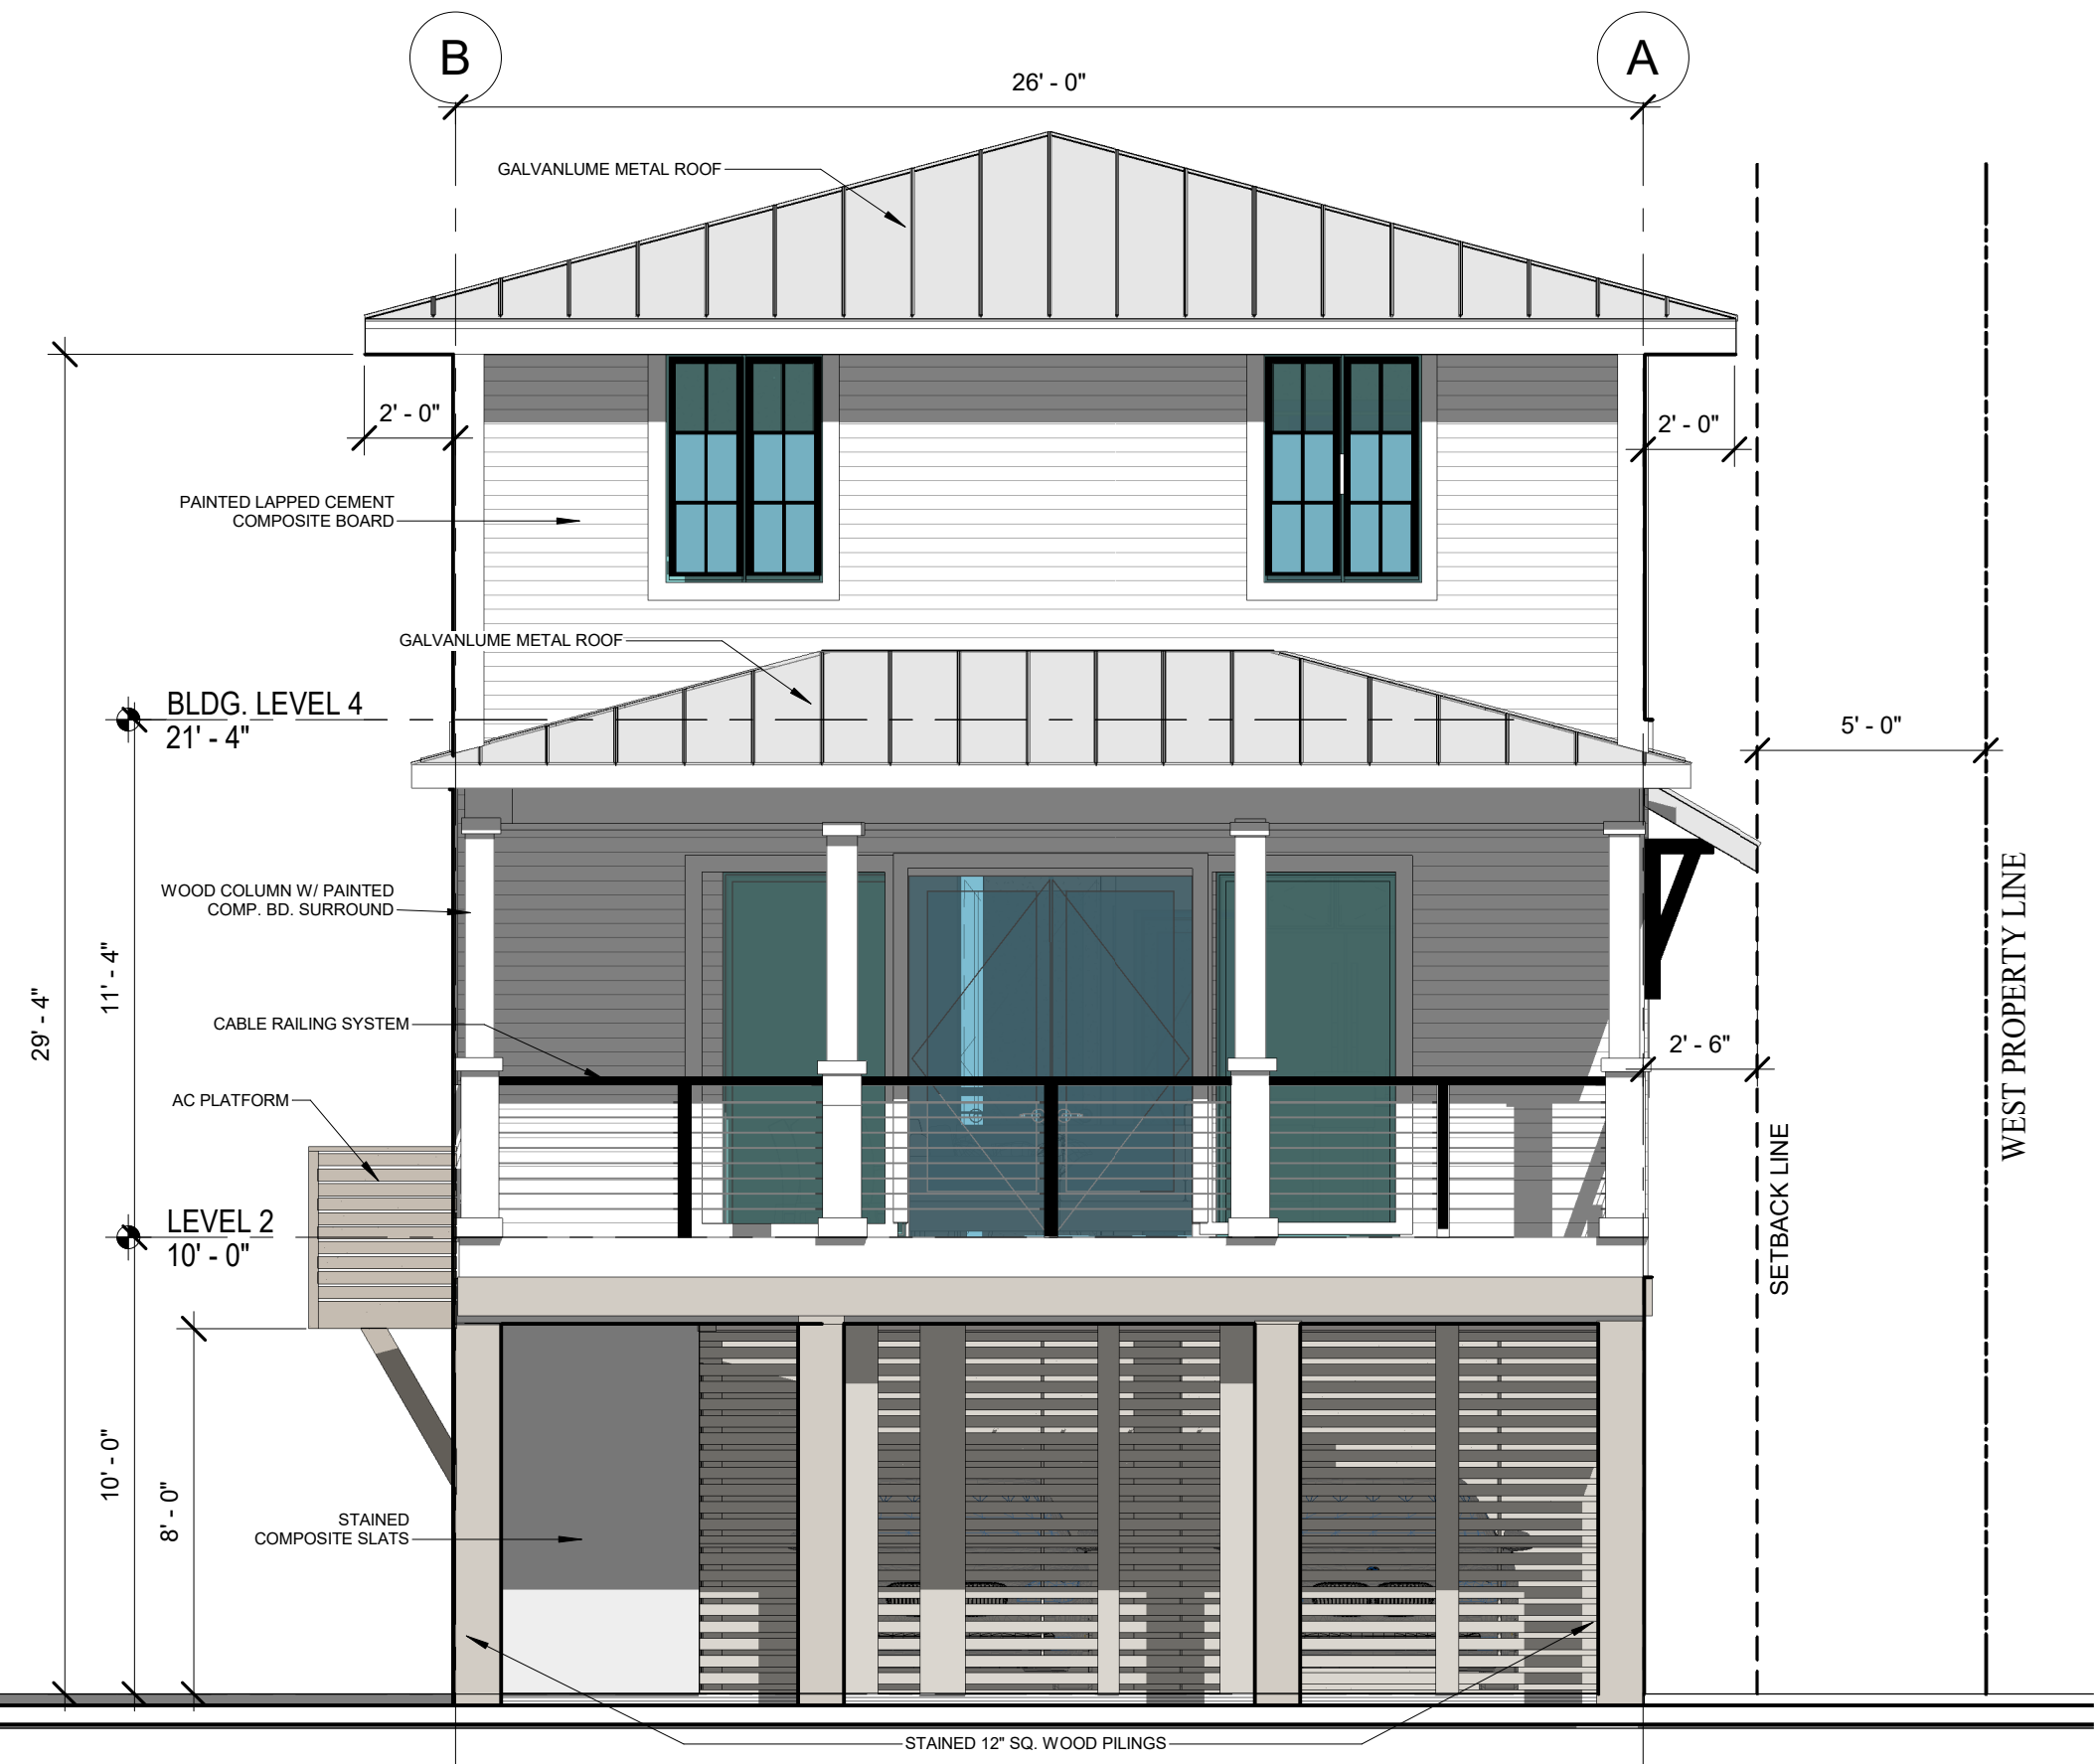

NORTH ELEVATION - LOT 9

LOT 9
4 BEDROOM/ 4 BATH
2020 SF

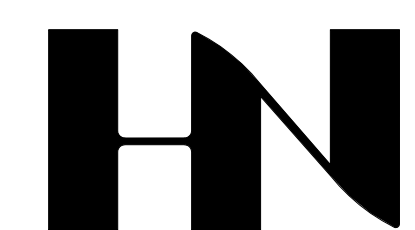

HENRY NORRIS & ASSOCIATES

ARCHITECTURE & ENVIRONMENTAL DESIGN

30 N. PALAFOX
 PENSACOLA, FL
 32502
 (850)432-6011
 FAX 435-9001

SUMMER COTTAGES

LOT 9

Gulf Shores, Alabama

JOB #: Project Number
 CAD:
 CHECKED: HN
 DATE: 09/05/24

REVISIONS:

SEAL:

SHEET TITLE:
 LOT 9 ELEVATIONS

A201



HENRY NORRIS & ASSOCIATES

ARCHITECTURE & ENVIRONMENTAL DESIGN

30 N. PALAFOX
PENSACOLA, FL
32502
(850)432-6011
FAX 435-9001

SUMMER COTTAGES

LOT 10 & 11
Gulf Shores, Alabama


JOB #: Project Number
CAD:
CHECKED: HN
DATE: 08/15/24

REVISIONS:

SEAL:

SHEET TITLE:
LOTS 10 & 11 FLOOR PLANS

A100

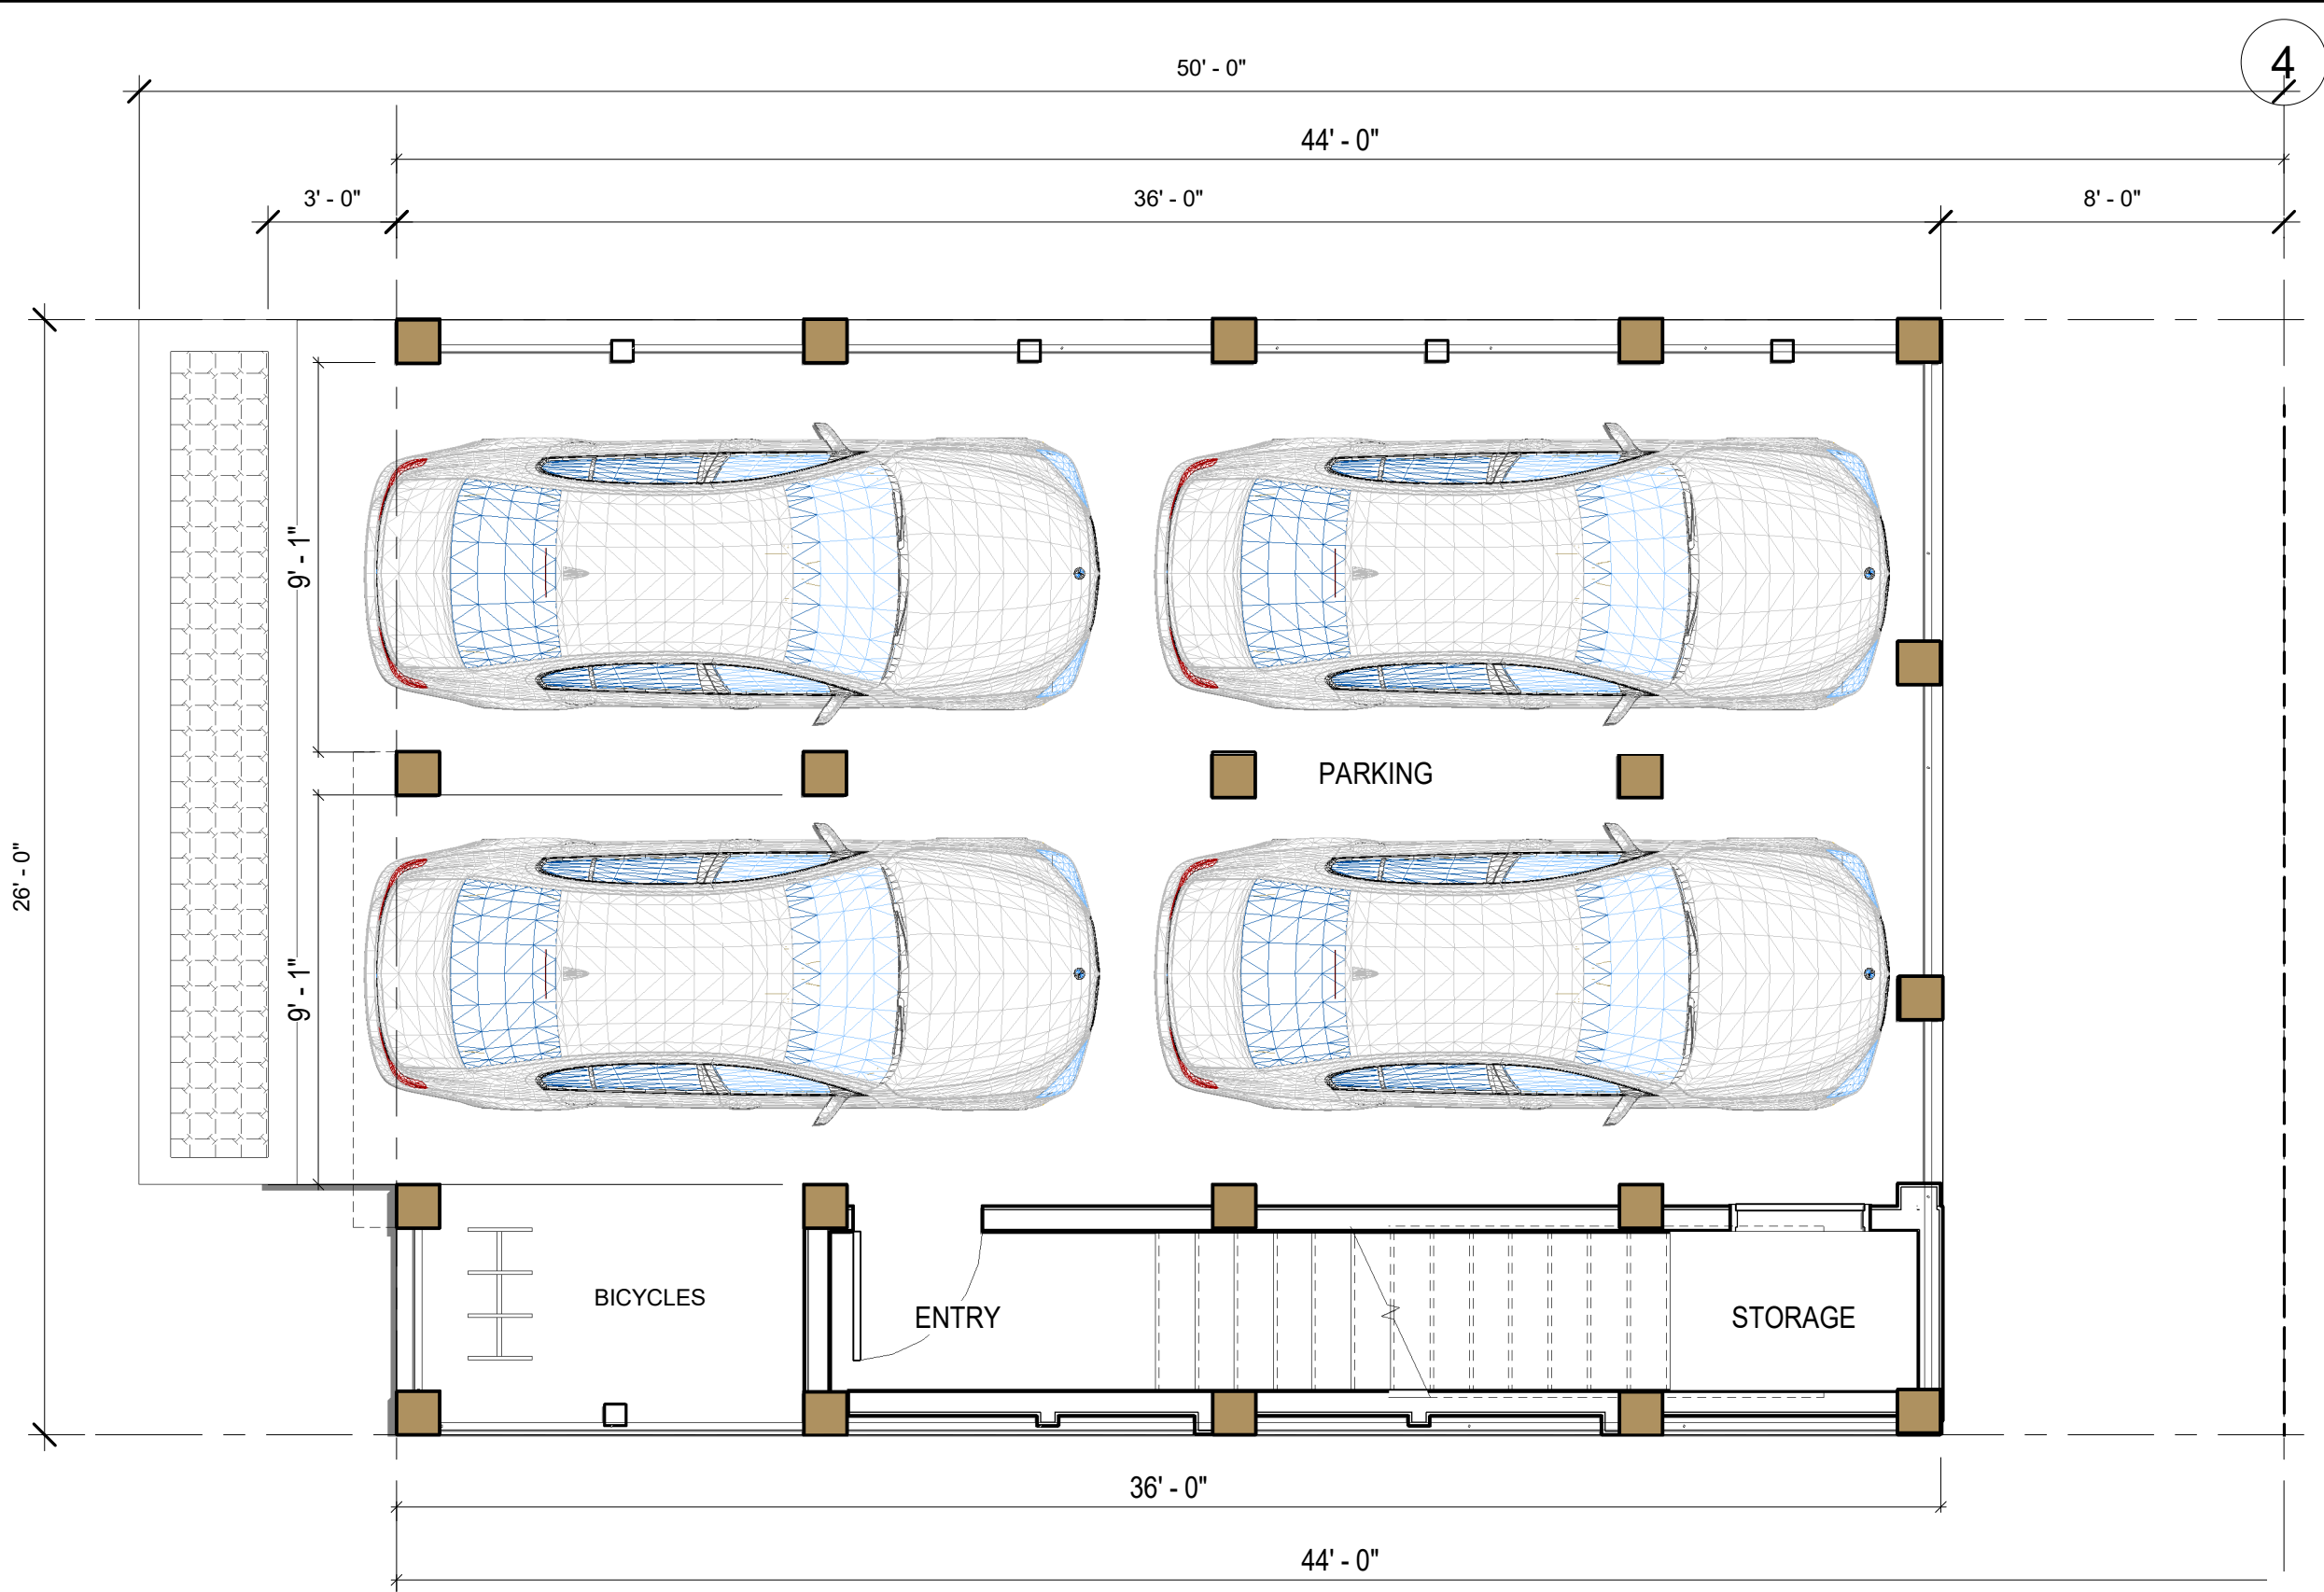


1ST LEVEL FLOOR PLAN LOTS 10 & 11

122 SF THIS LEVEL



LOT 10 & 11

4 BEDROOM/ 4 BATH
2022 SF

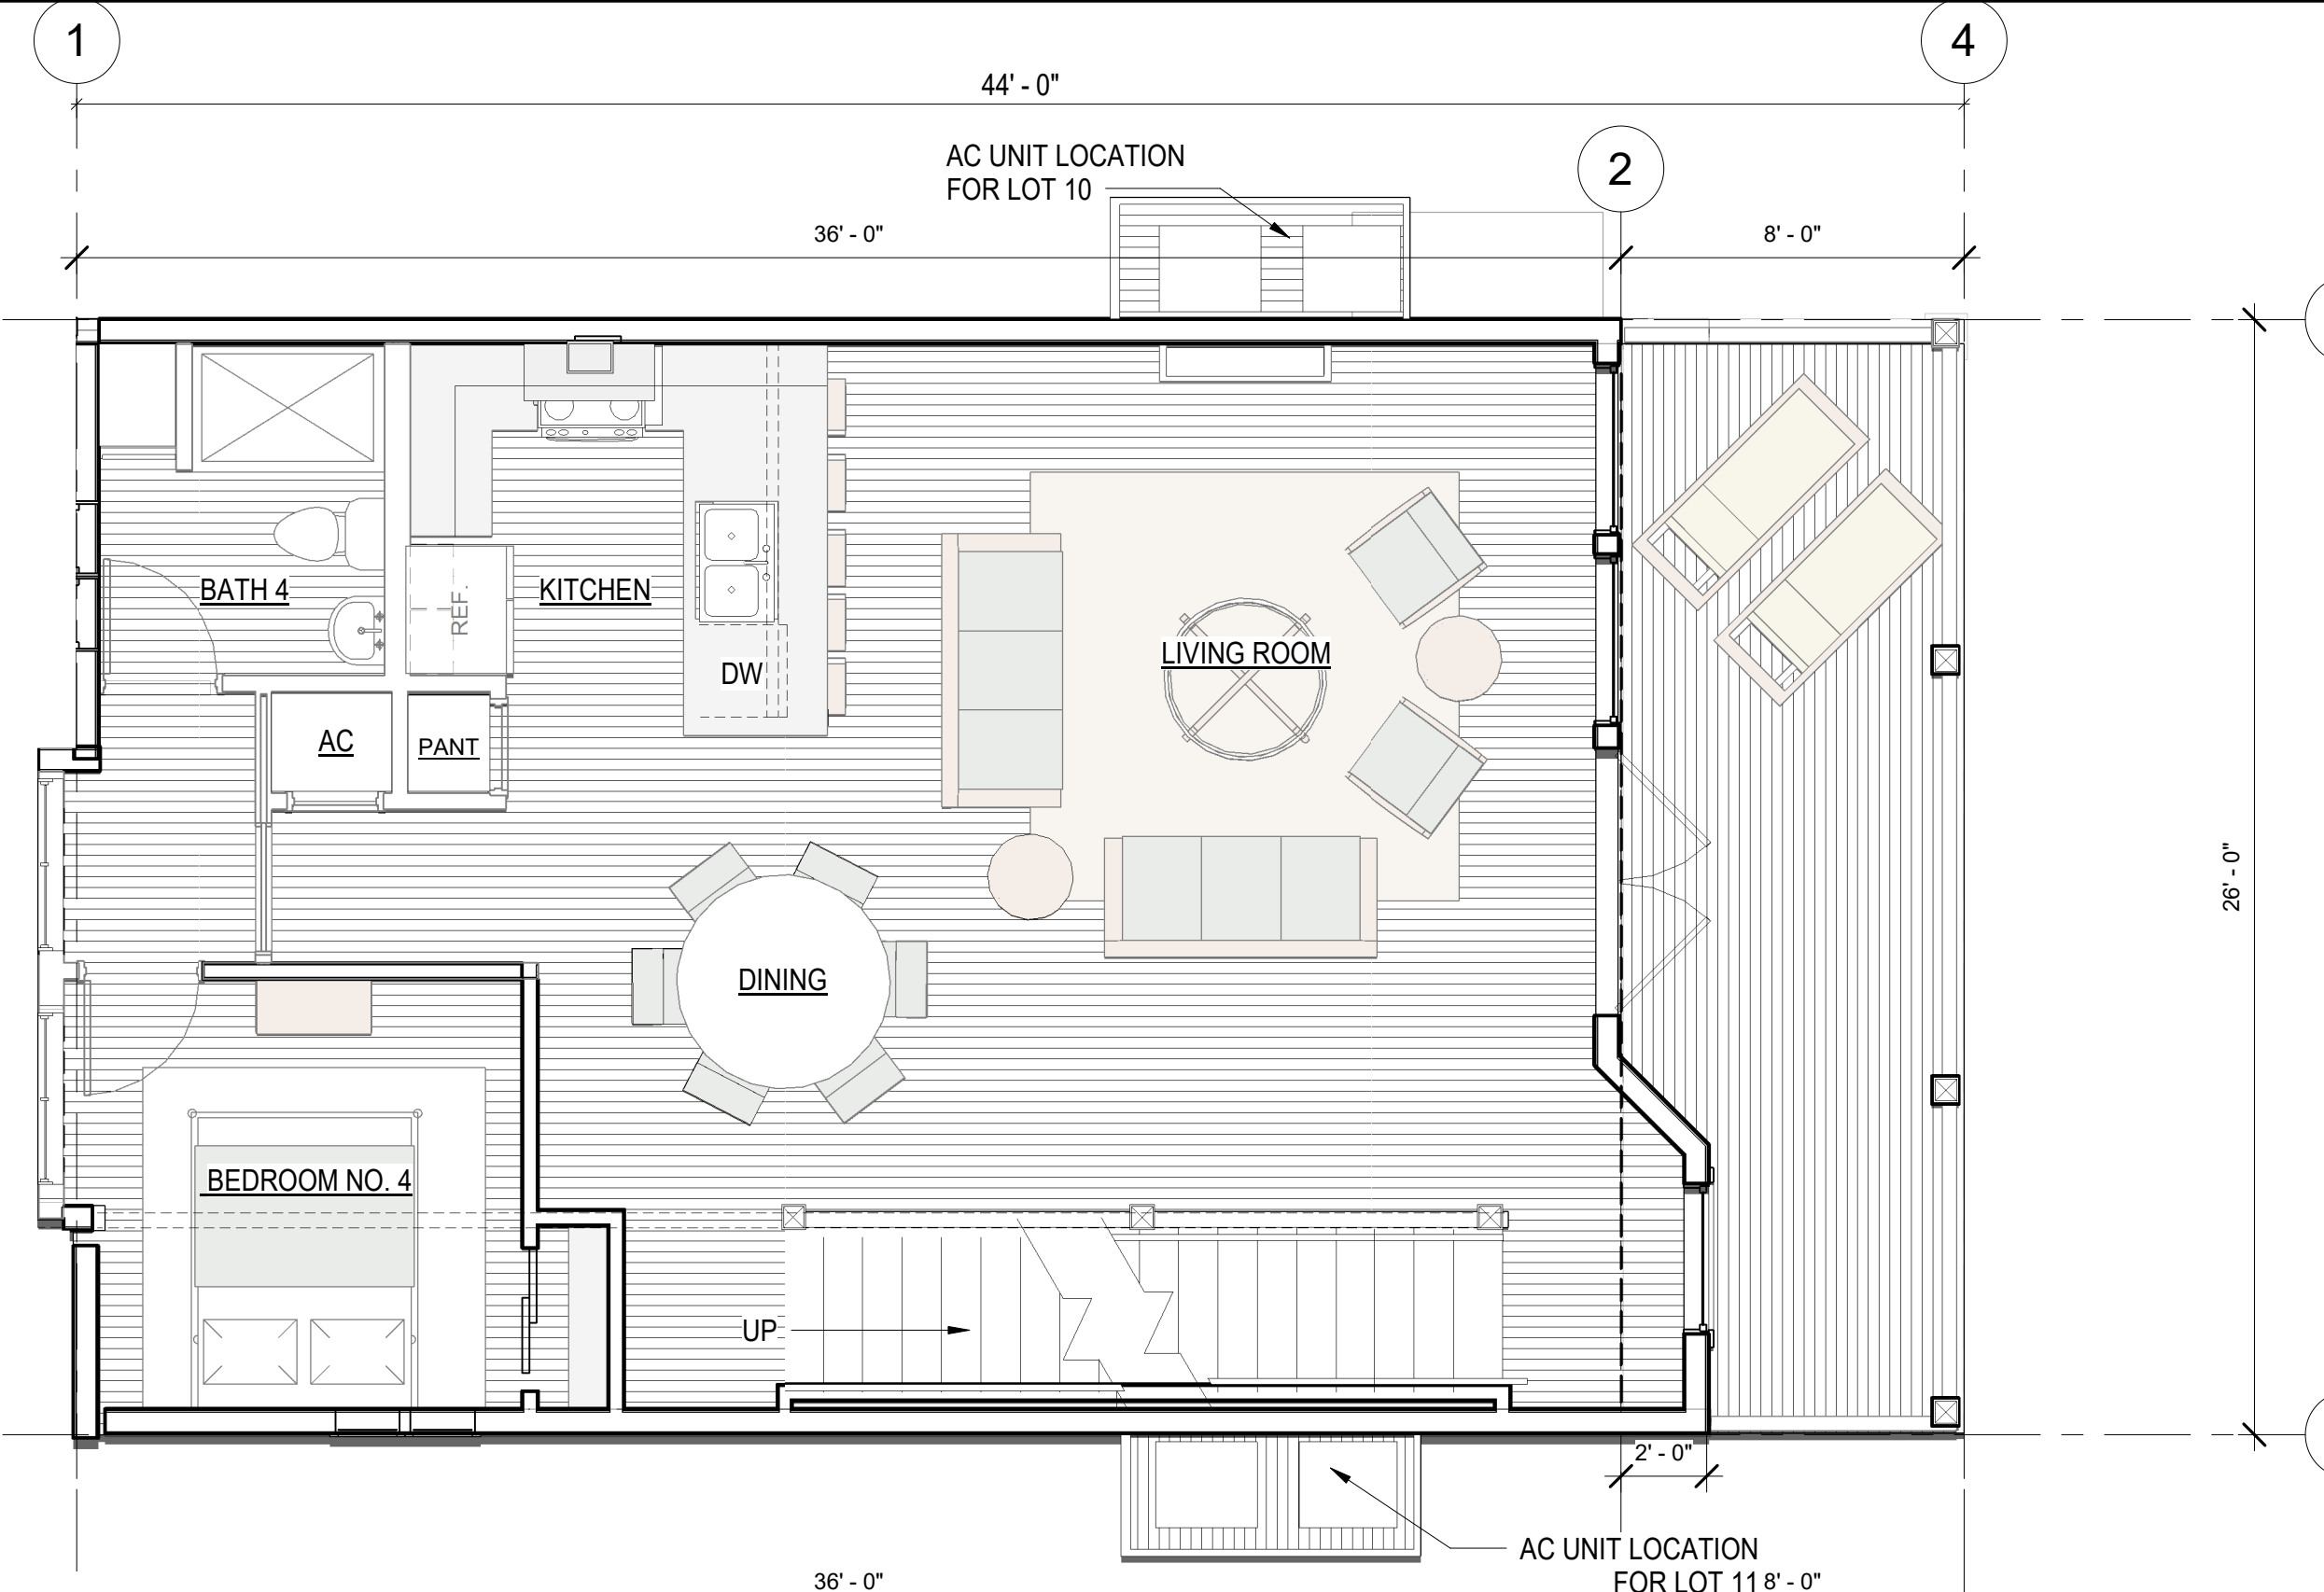


2ND LEVEL FLOOR PLAN LOTS, 10, & 11

910 SF THIS LEVEL

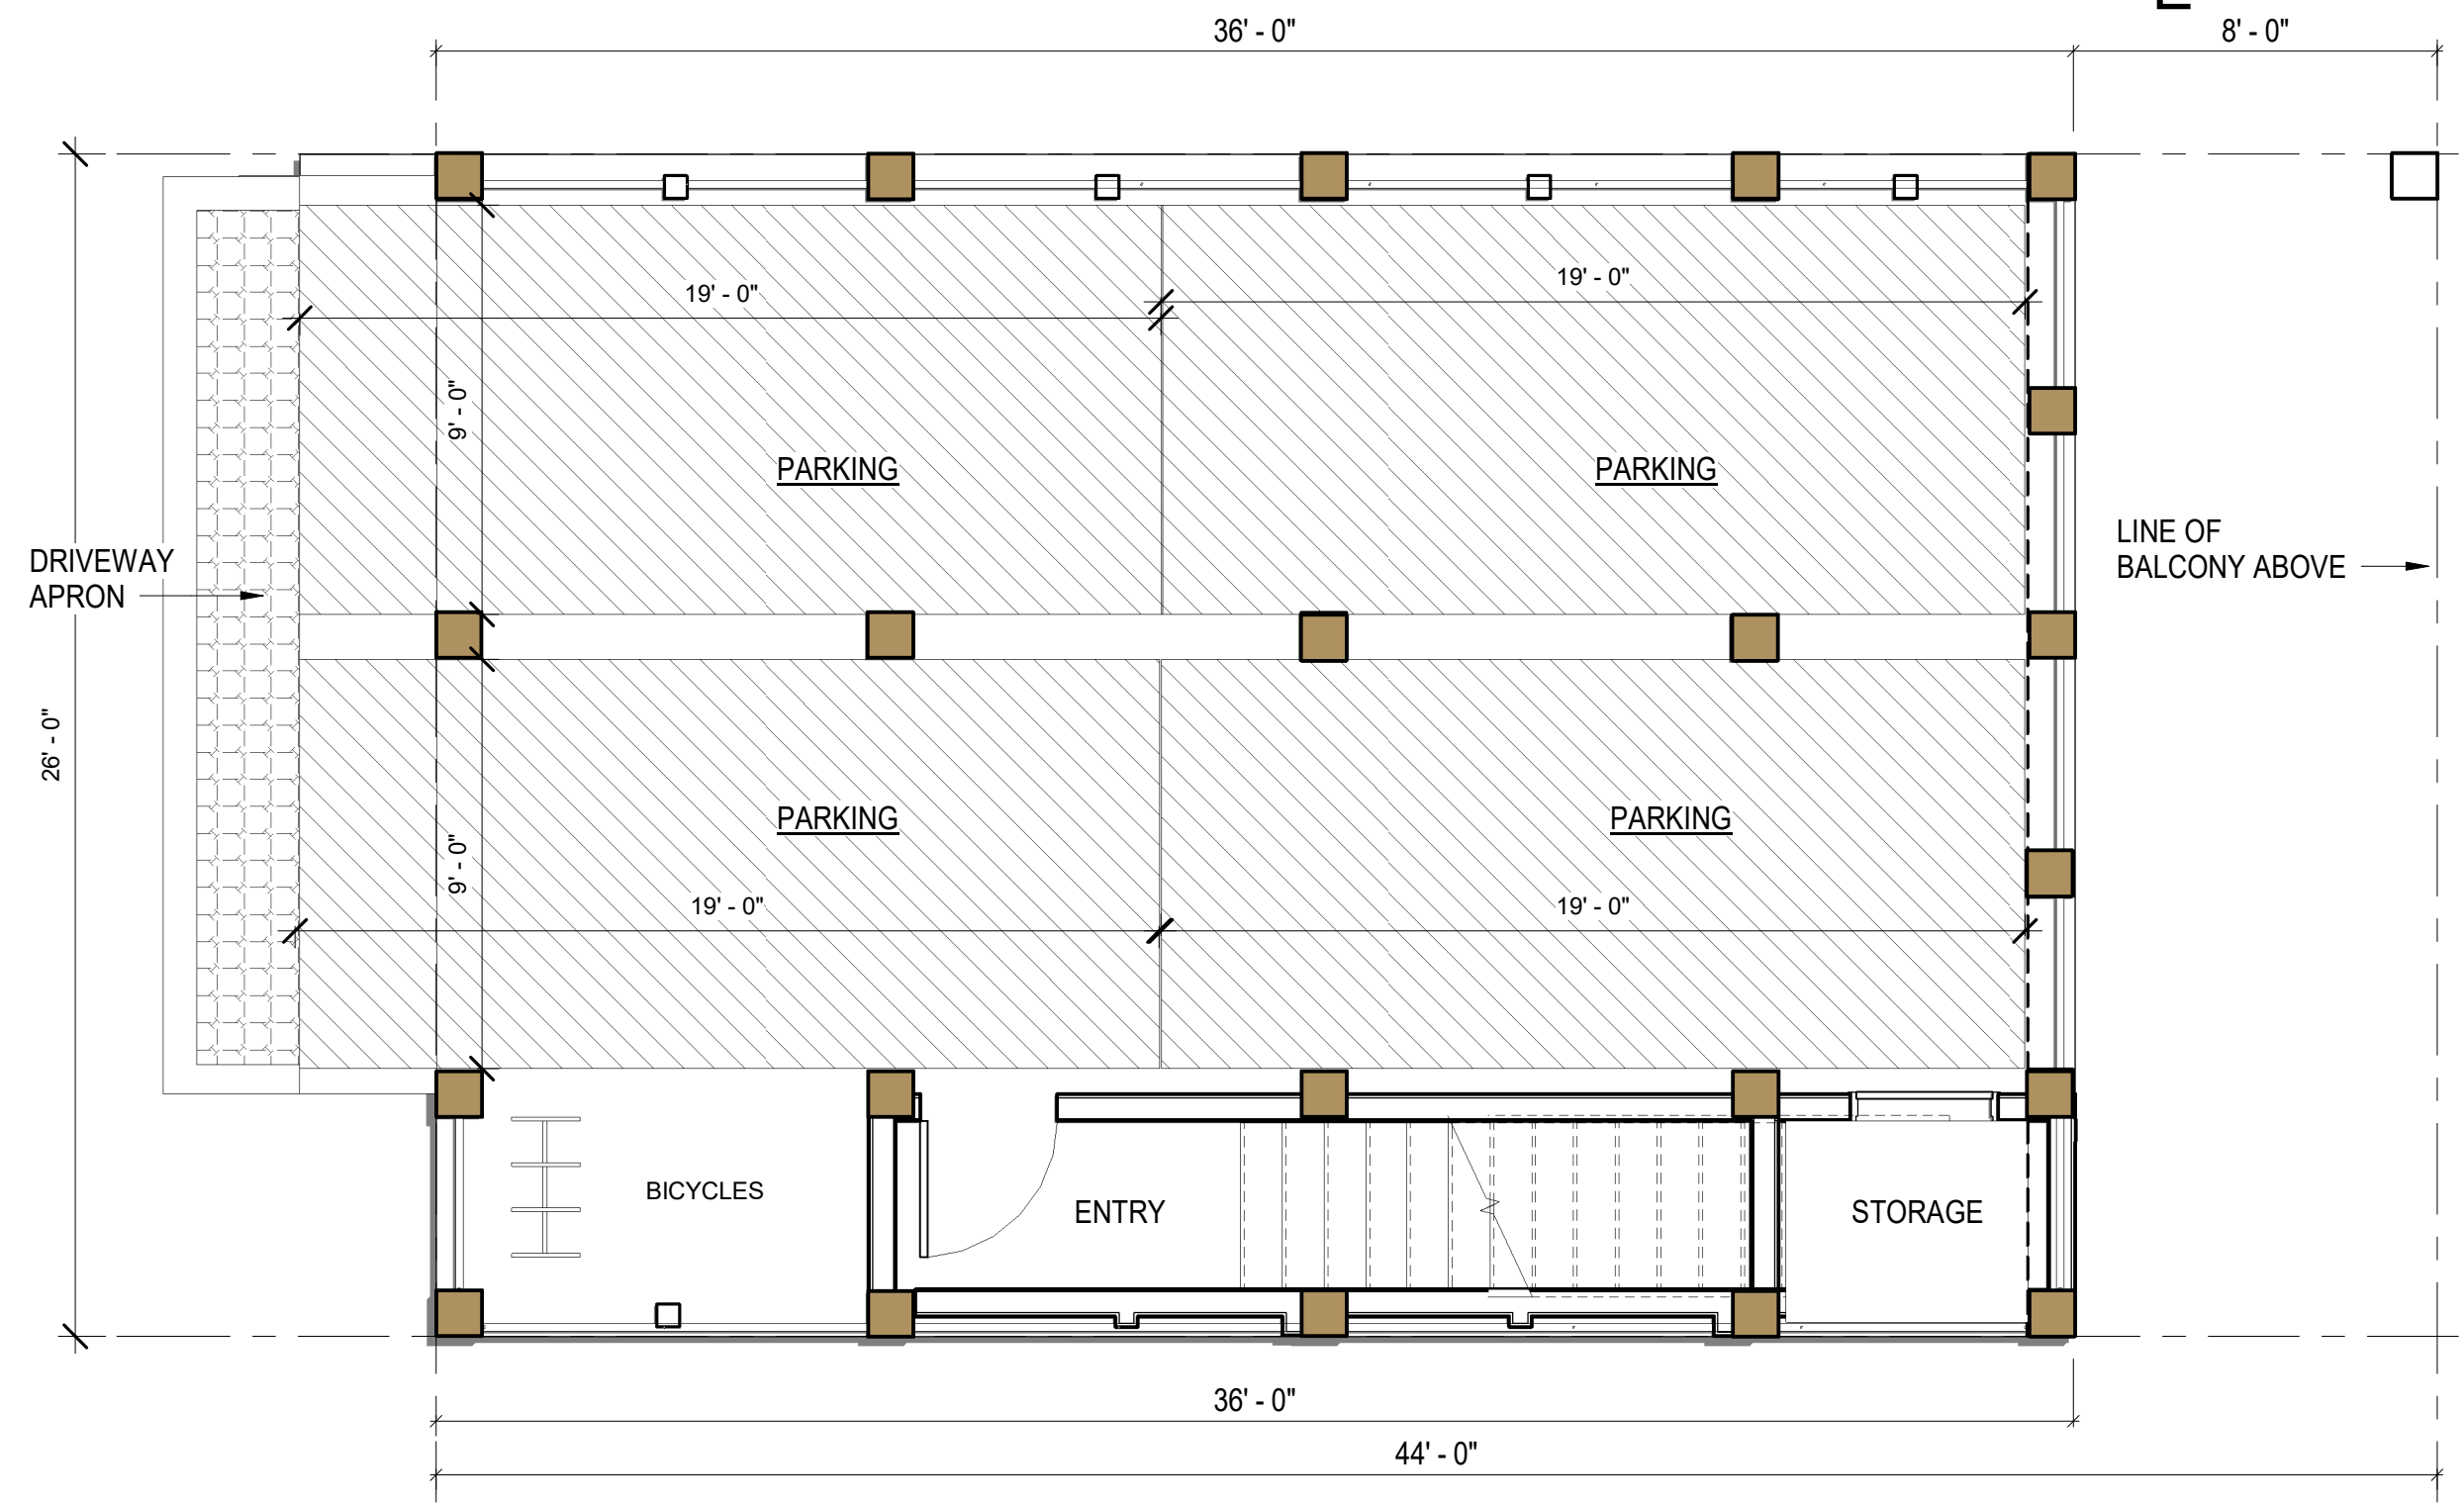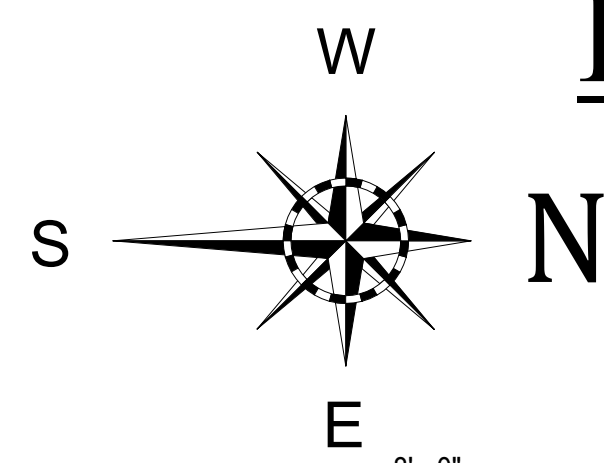


PARKING PLAN LOTS, 10, & 11

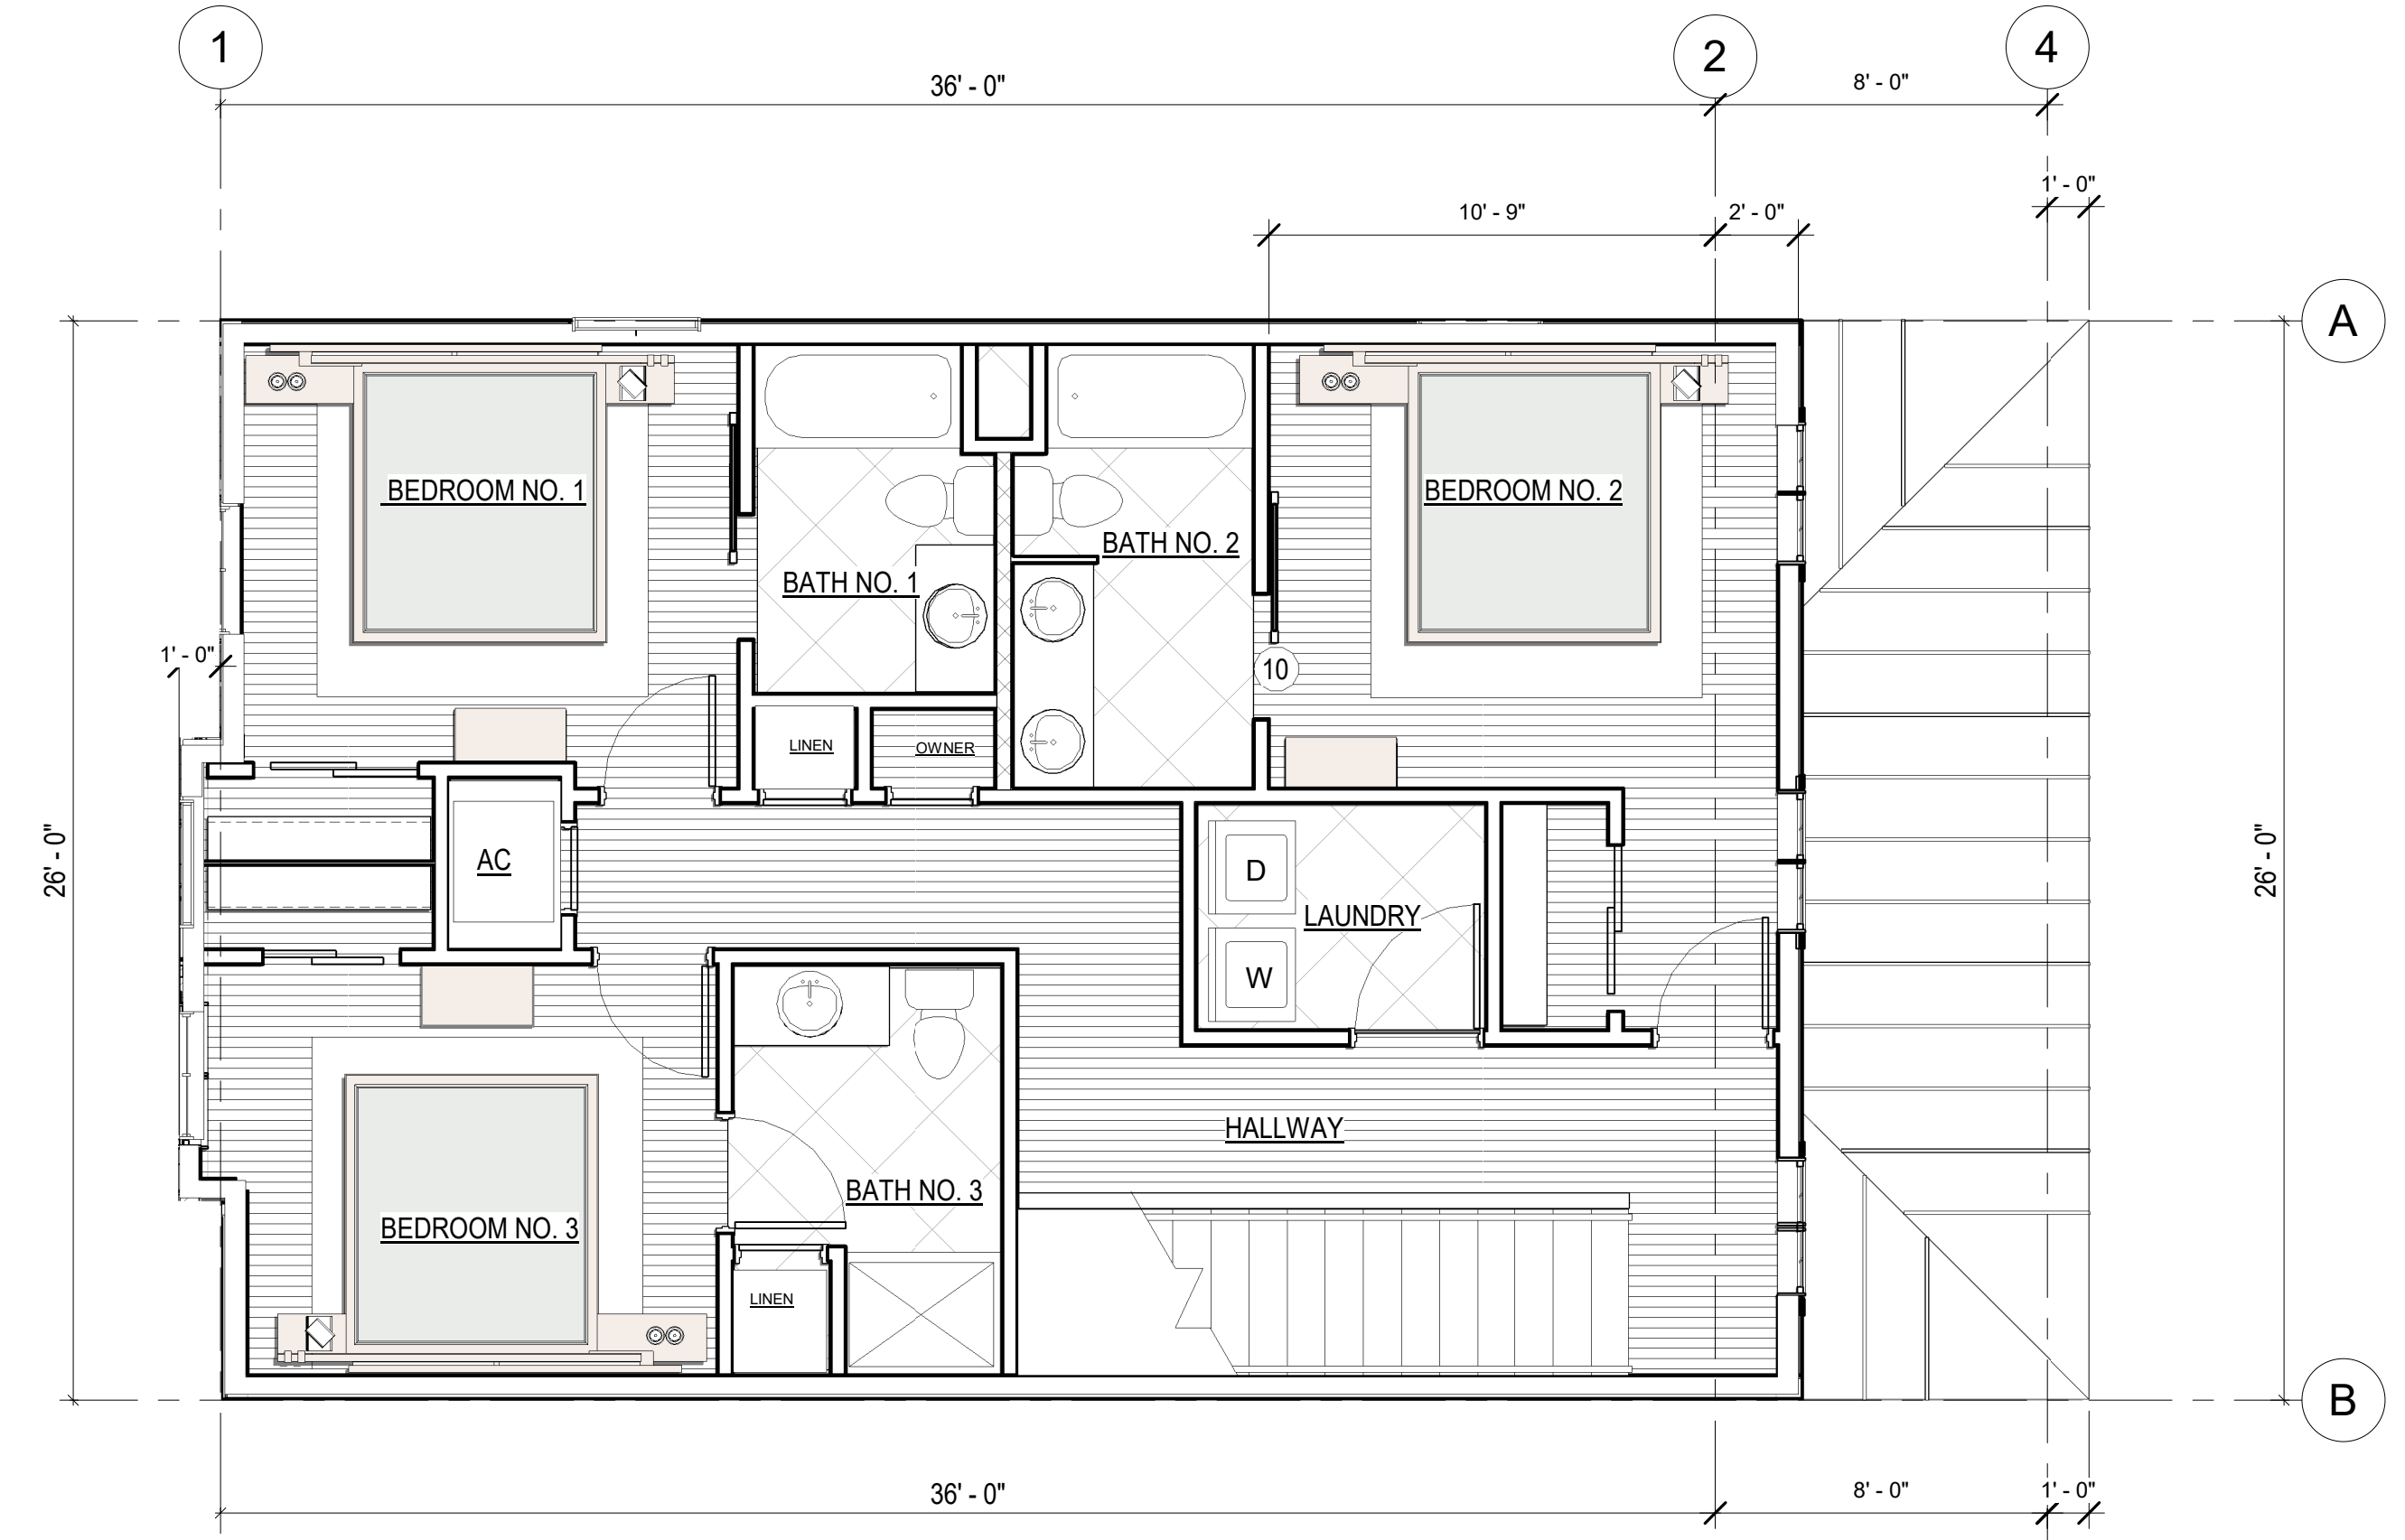

3RD LEVEL FLOOR PLAN LOTS, 10, & 11

970 SF THIS LEVEL

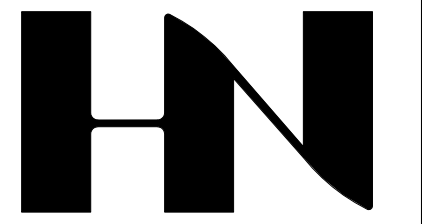

HENRY NORRIS & ASSOCIATES

ARCHITECTURE & ENVIRONMENTAL DESIGN

30 N. PALAFOX
PENSACOLA, FL
32502
(850)432-6011
FAX 435-9001

SUMMER COTTAGES

LOT 10 & 11
Gulf Shores, Alabama


JOB #: Project Number
CAD: CHECKED: HN
DATE: 08/15/24

REVISIONS:

SEAL:

SHEET TITLE:
LOT 10 & 11 ELEVATIONS

A202

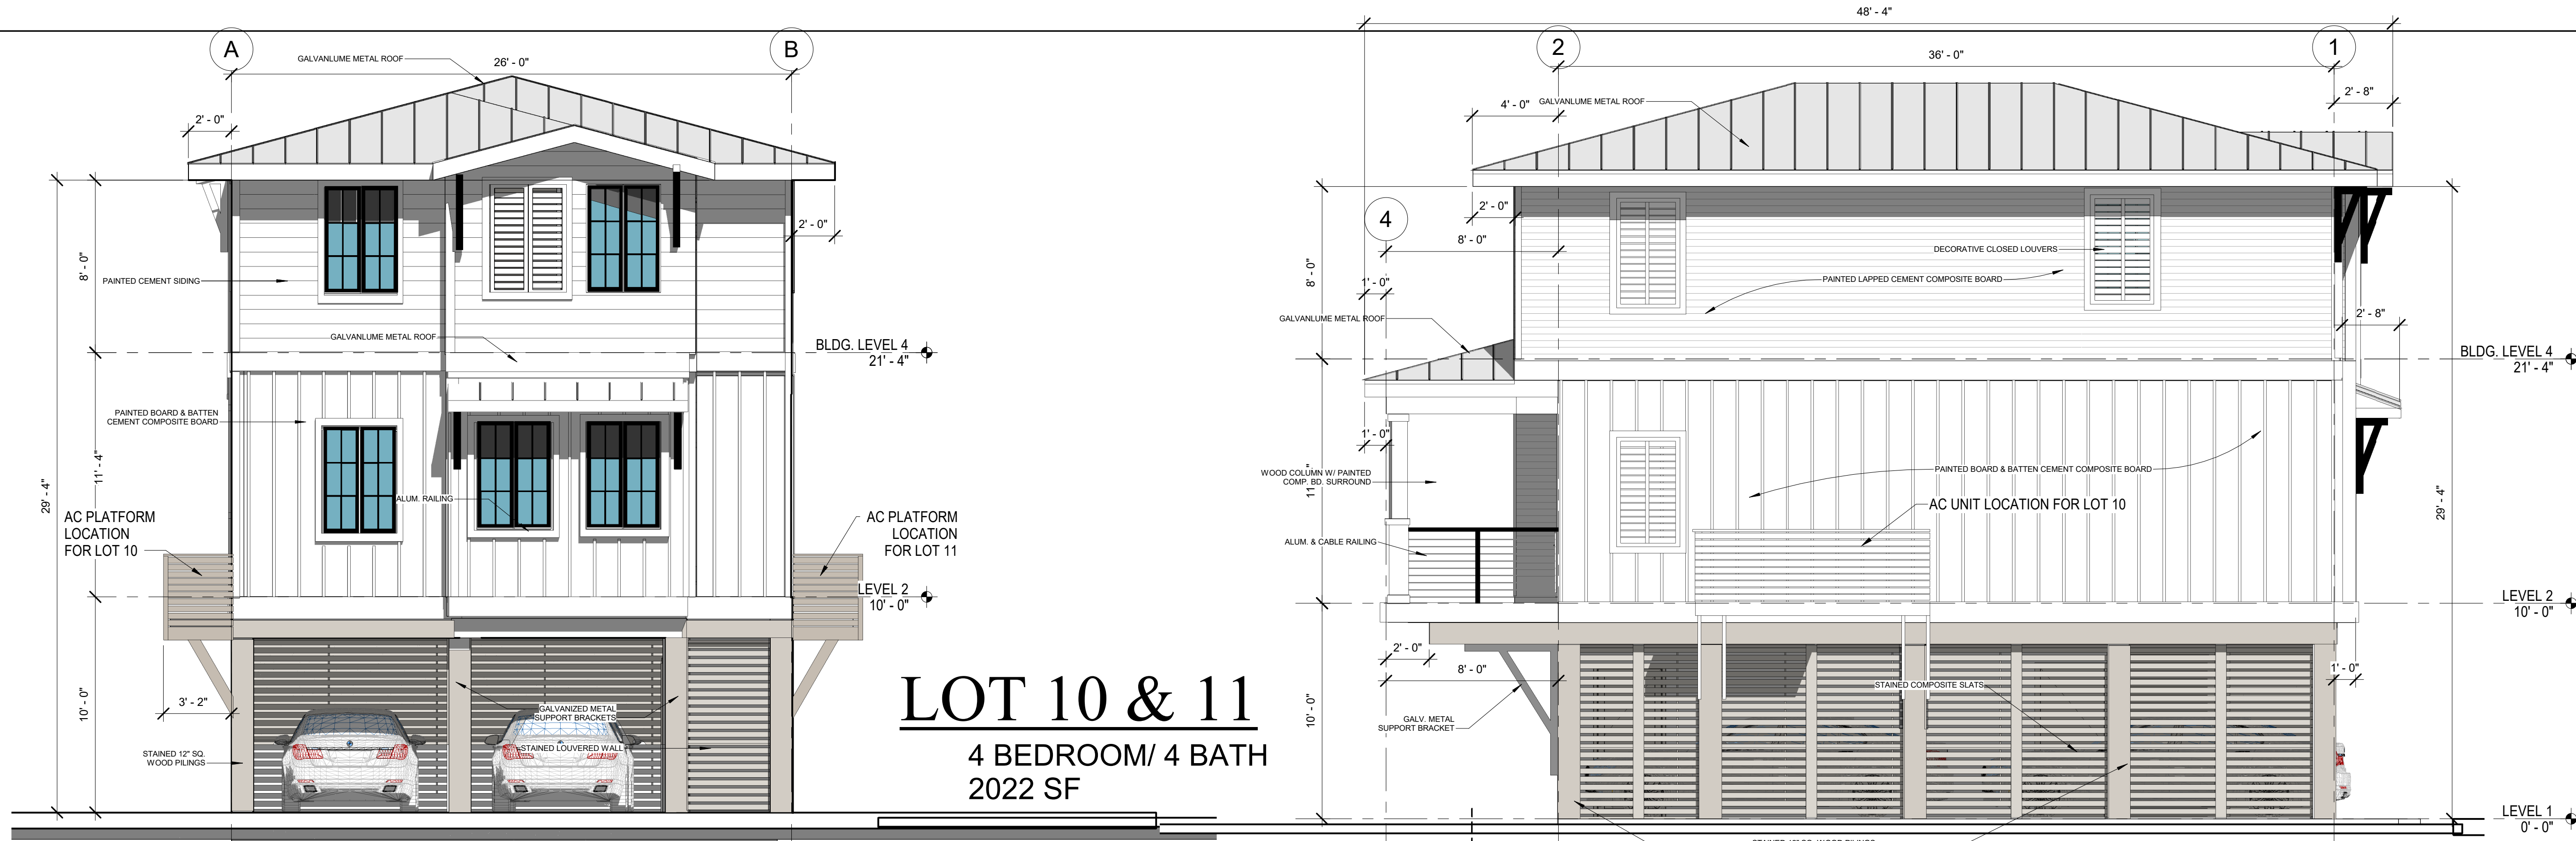


LOT 10 & 11
4 BEDROOM/ 4 BATH
2022 SF

SOUTH ELEVATION: LOTS 10 & 11

WEST ELEVATION: LOTS 10 & 11

EAST ELEVATION: LOT 10 & 11

NORTH ELEVATION - LOT 10 & 11

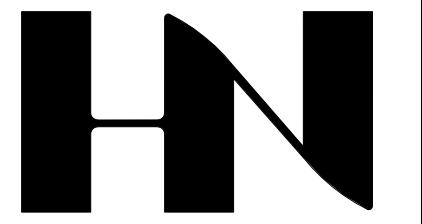

HENRY NORRIS & ASSOCIATES

ARCHITECTURE & ENVIRONMENTAL DESIGN

30 N. PALAFOX
PENSACOLA, FL
32502
(850)432-6011
FAX 435-9001

SUMMER COTTAGES
LOT 12
Gulf Shores, Alabama


JOB #: Project Number
CAD:
CHECKED: HN
DATE: 09/05/24

REVISIONS:

SEAL:


SHEET TITLE:
LOT 12 PLANS

A110

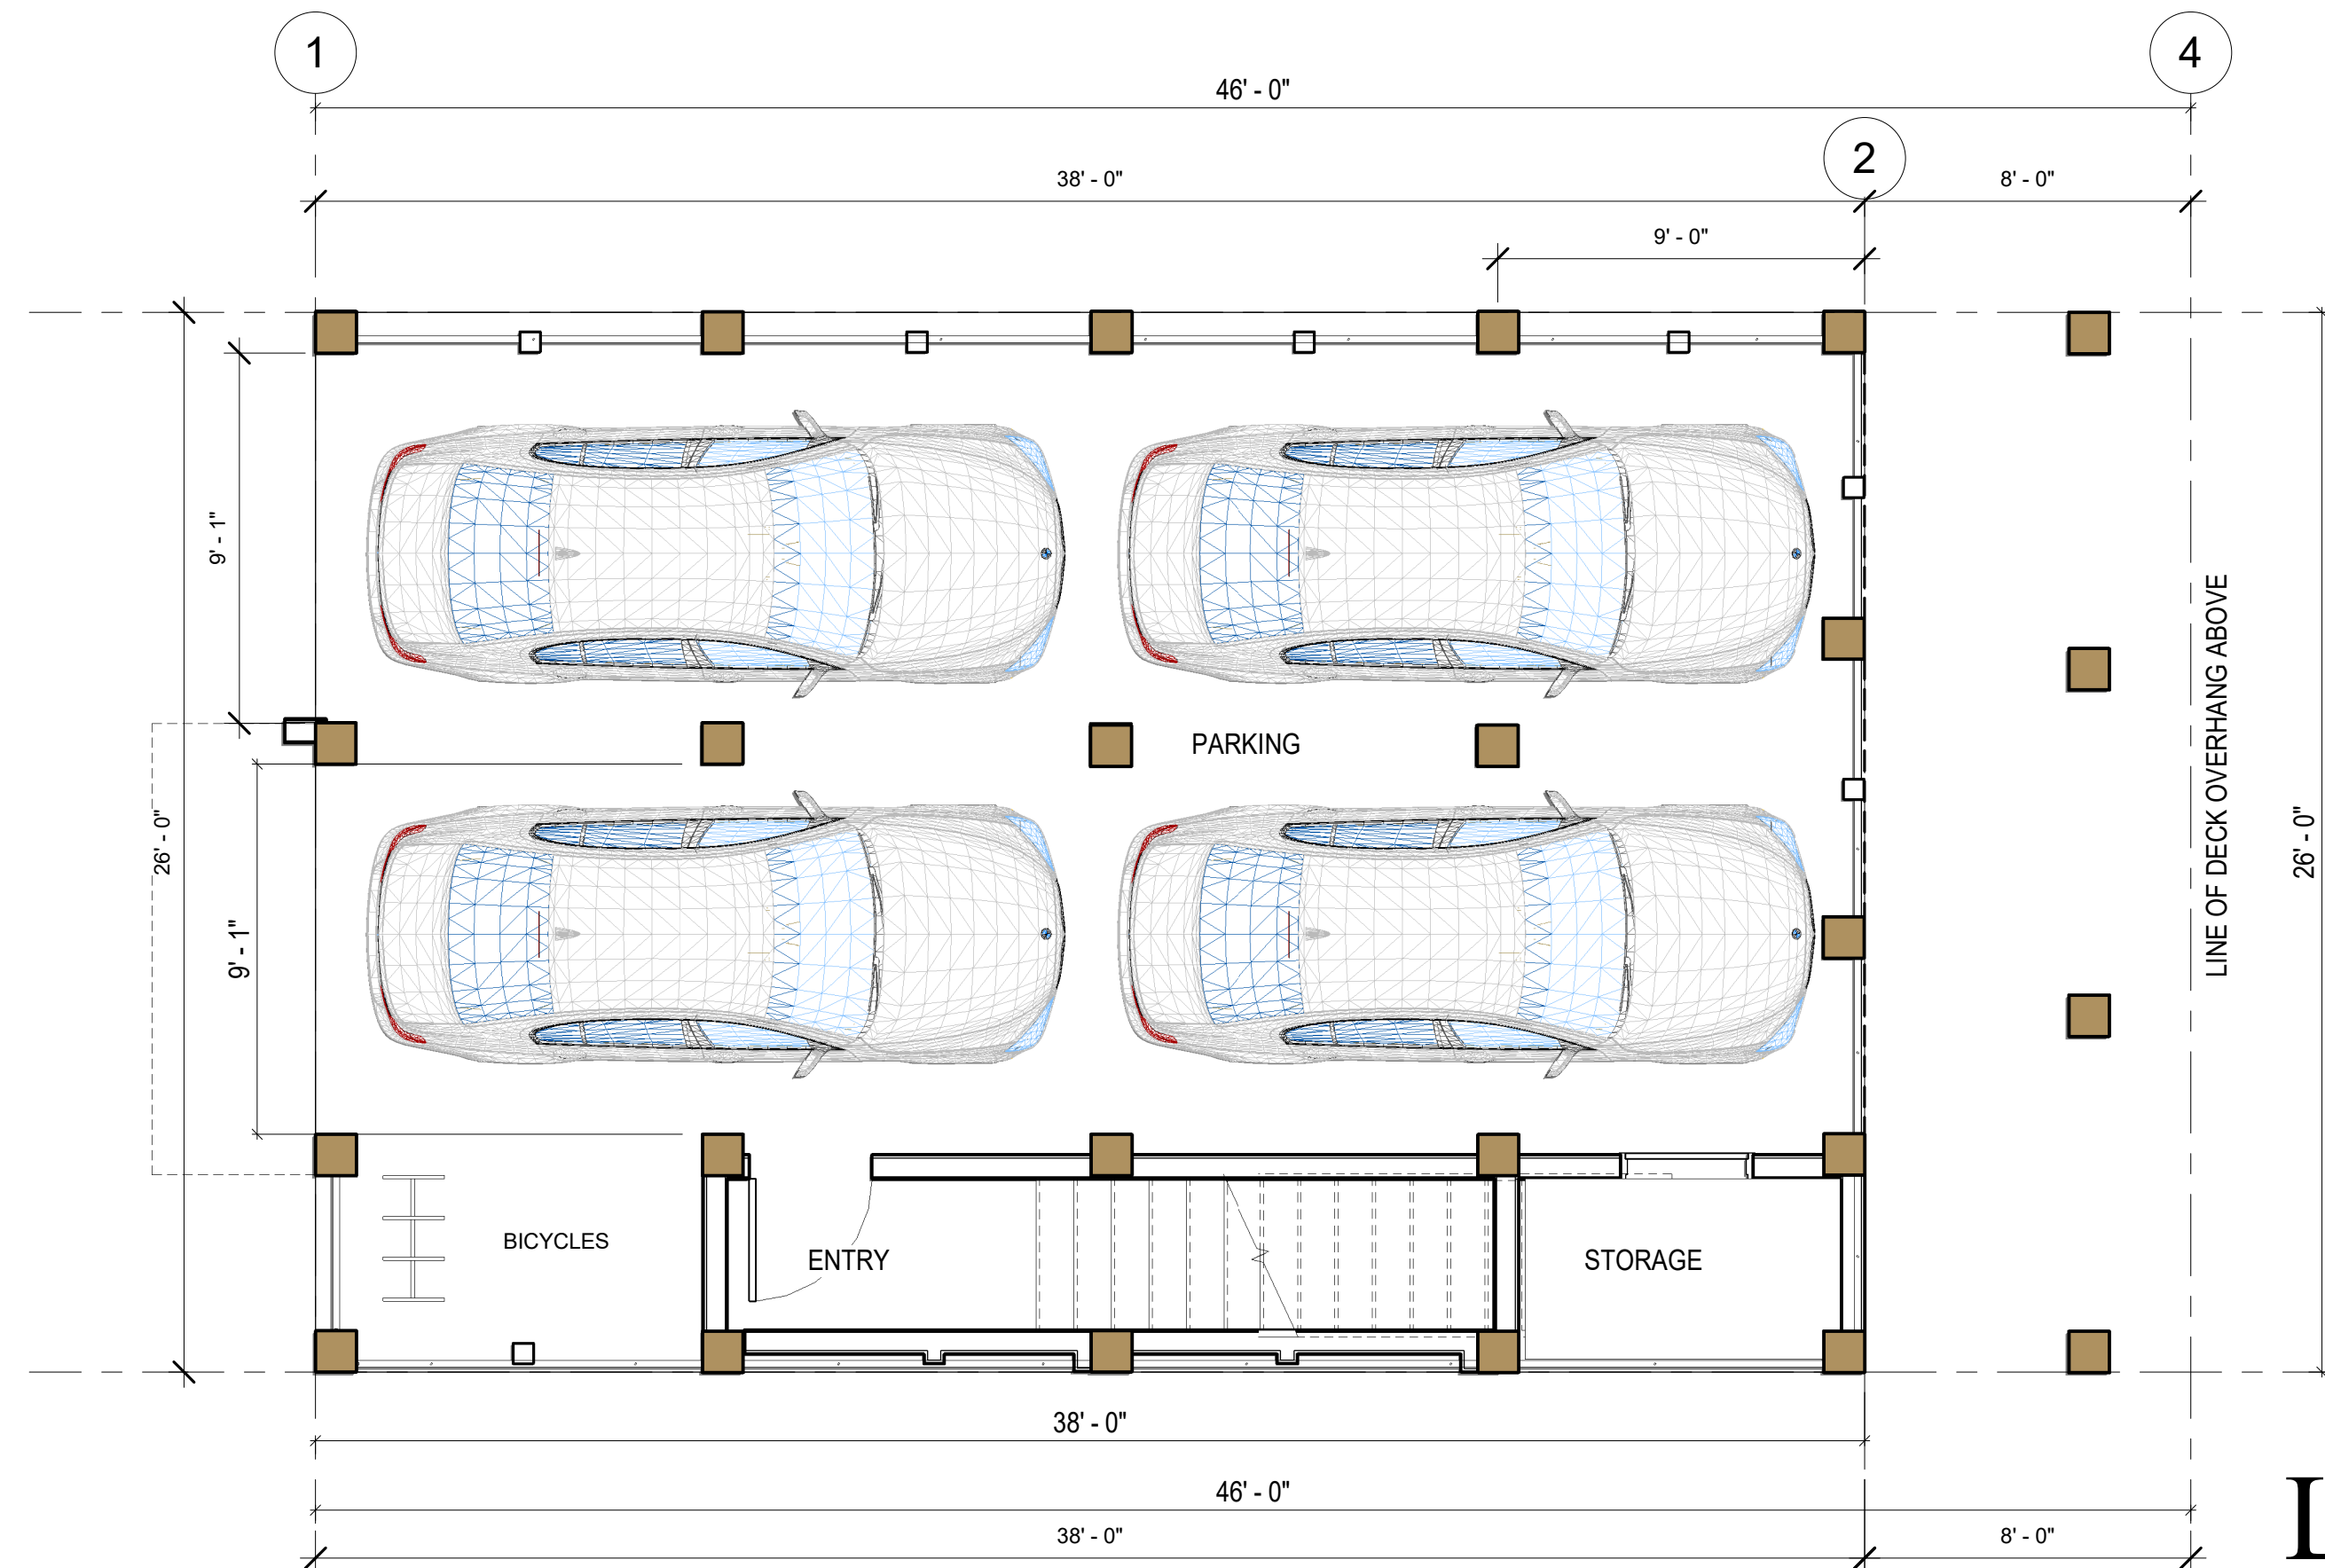


1ST LEVEL FLOOR PLAN LOT 12
110 SF THIS LEVEL



LOT 12
4 BEDROOM/ 4 BATH
2020 SF

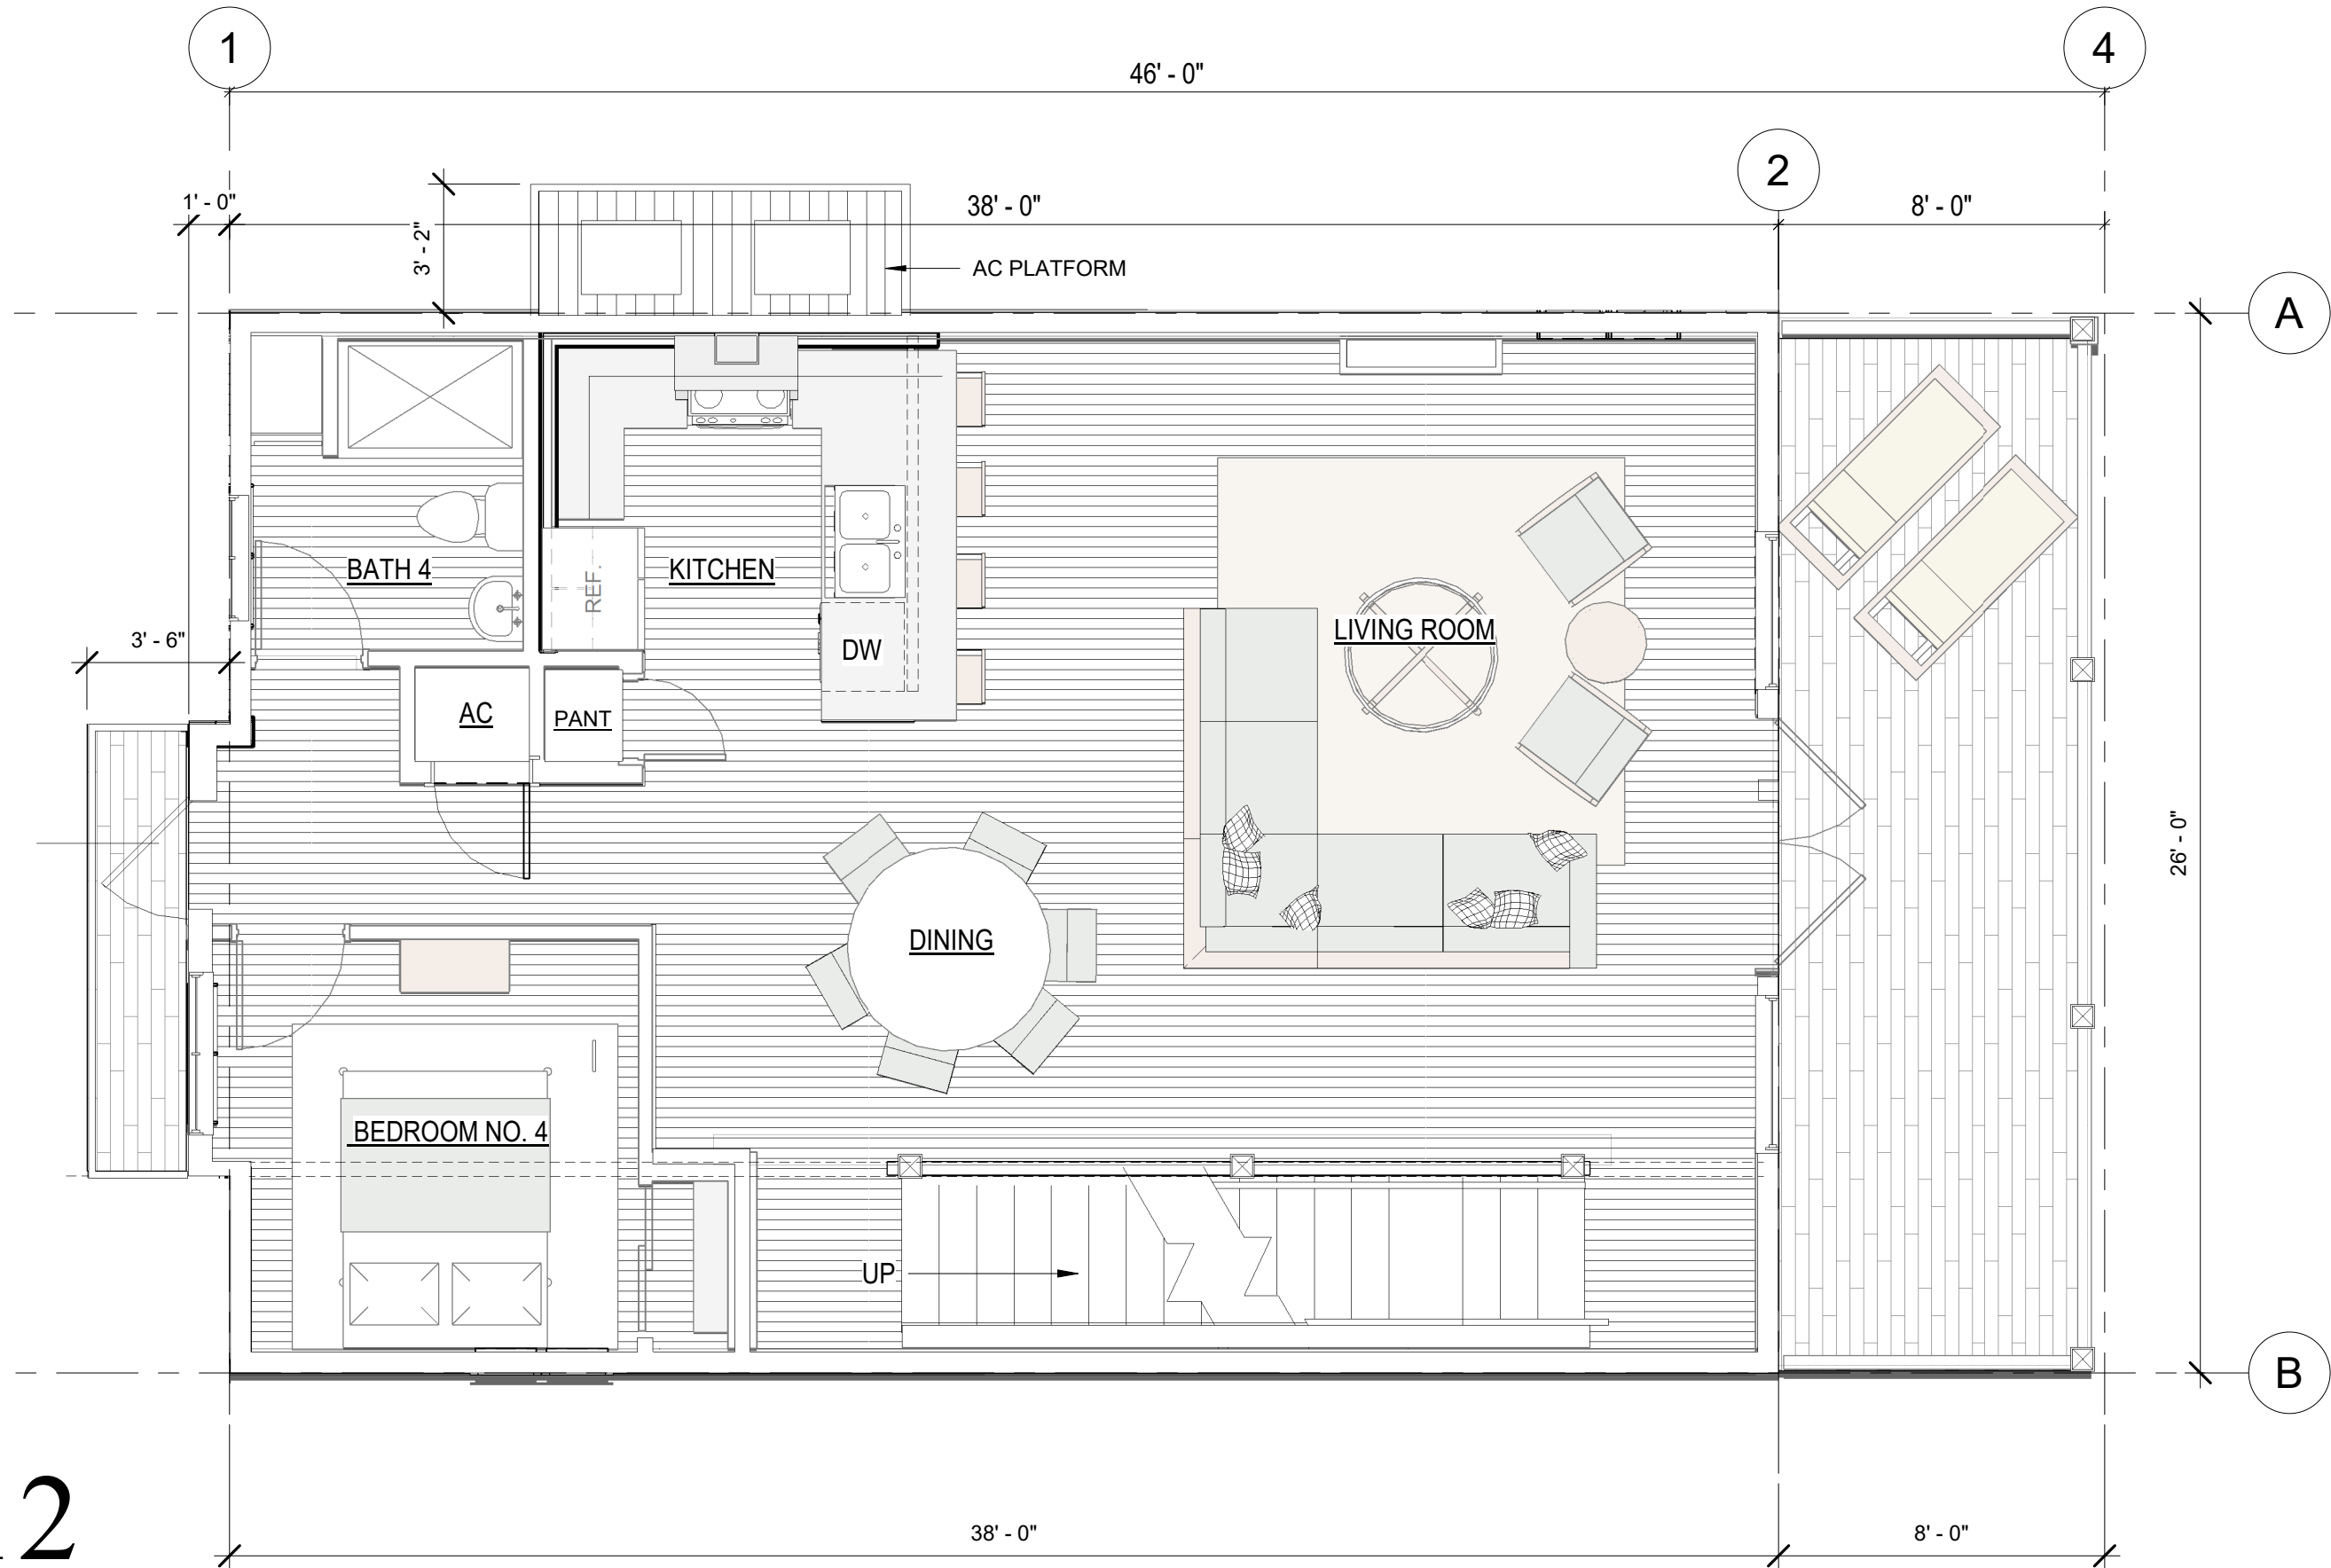


2ND LEVEL FLOOR PLAN LOT 12
955 SF THIS LEVEL

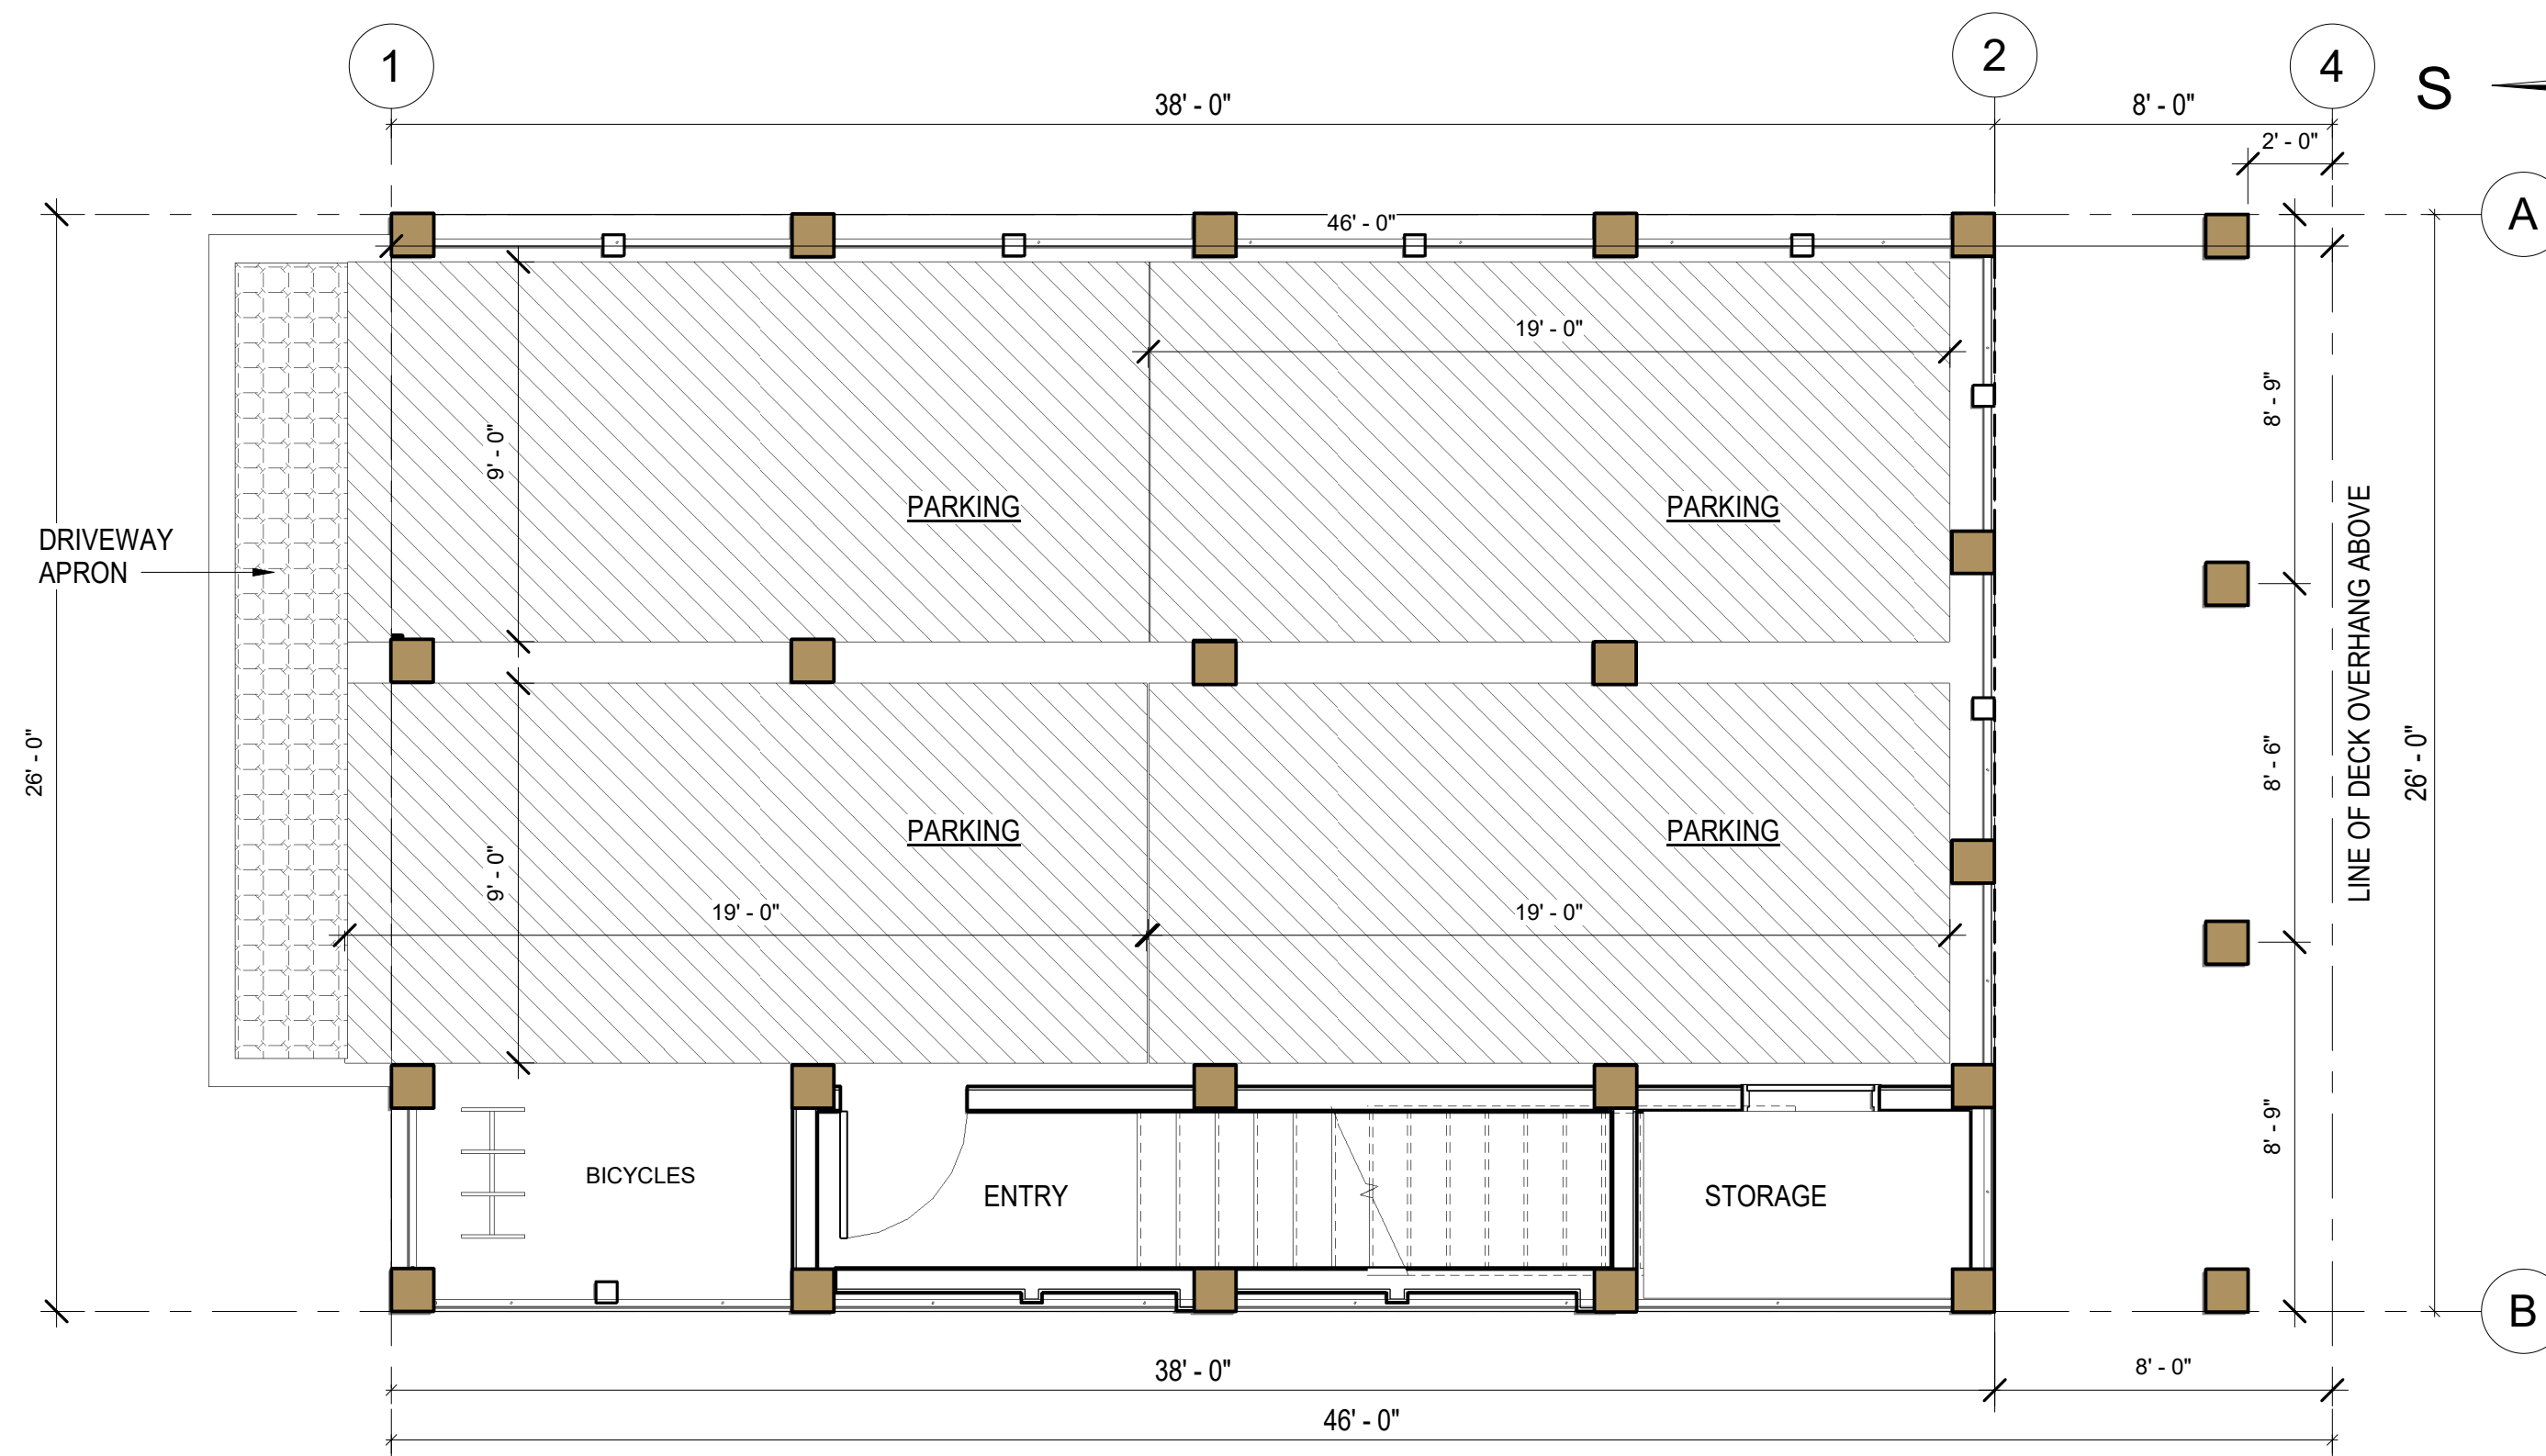


PARKING PLAN LOT 12

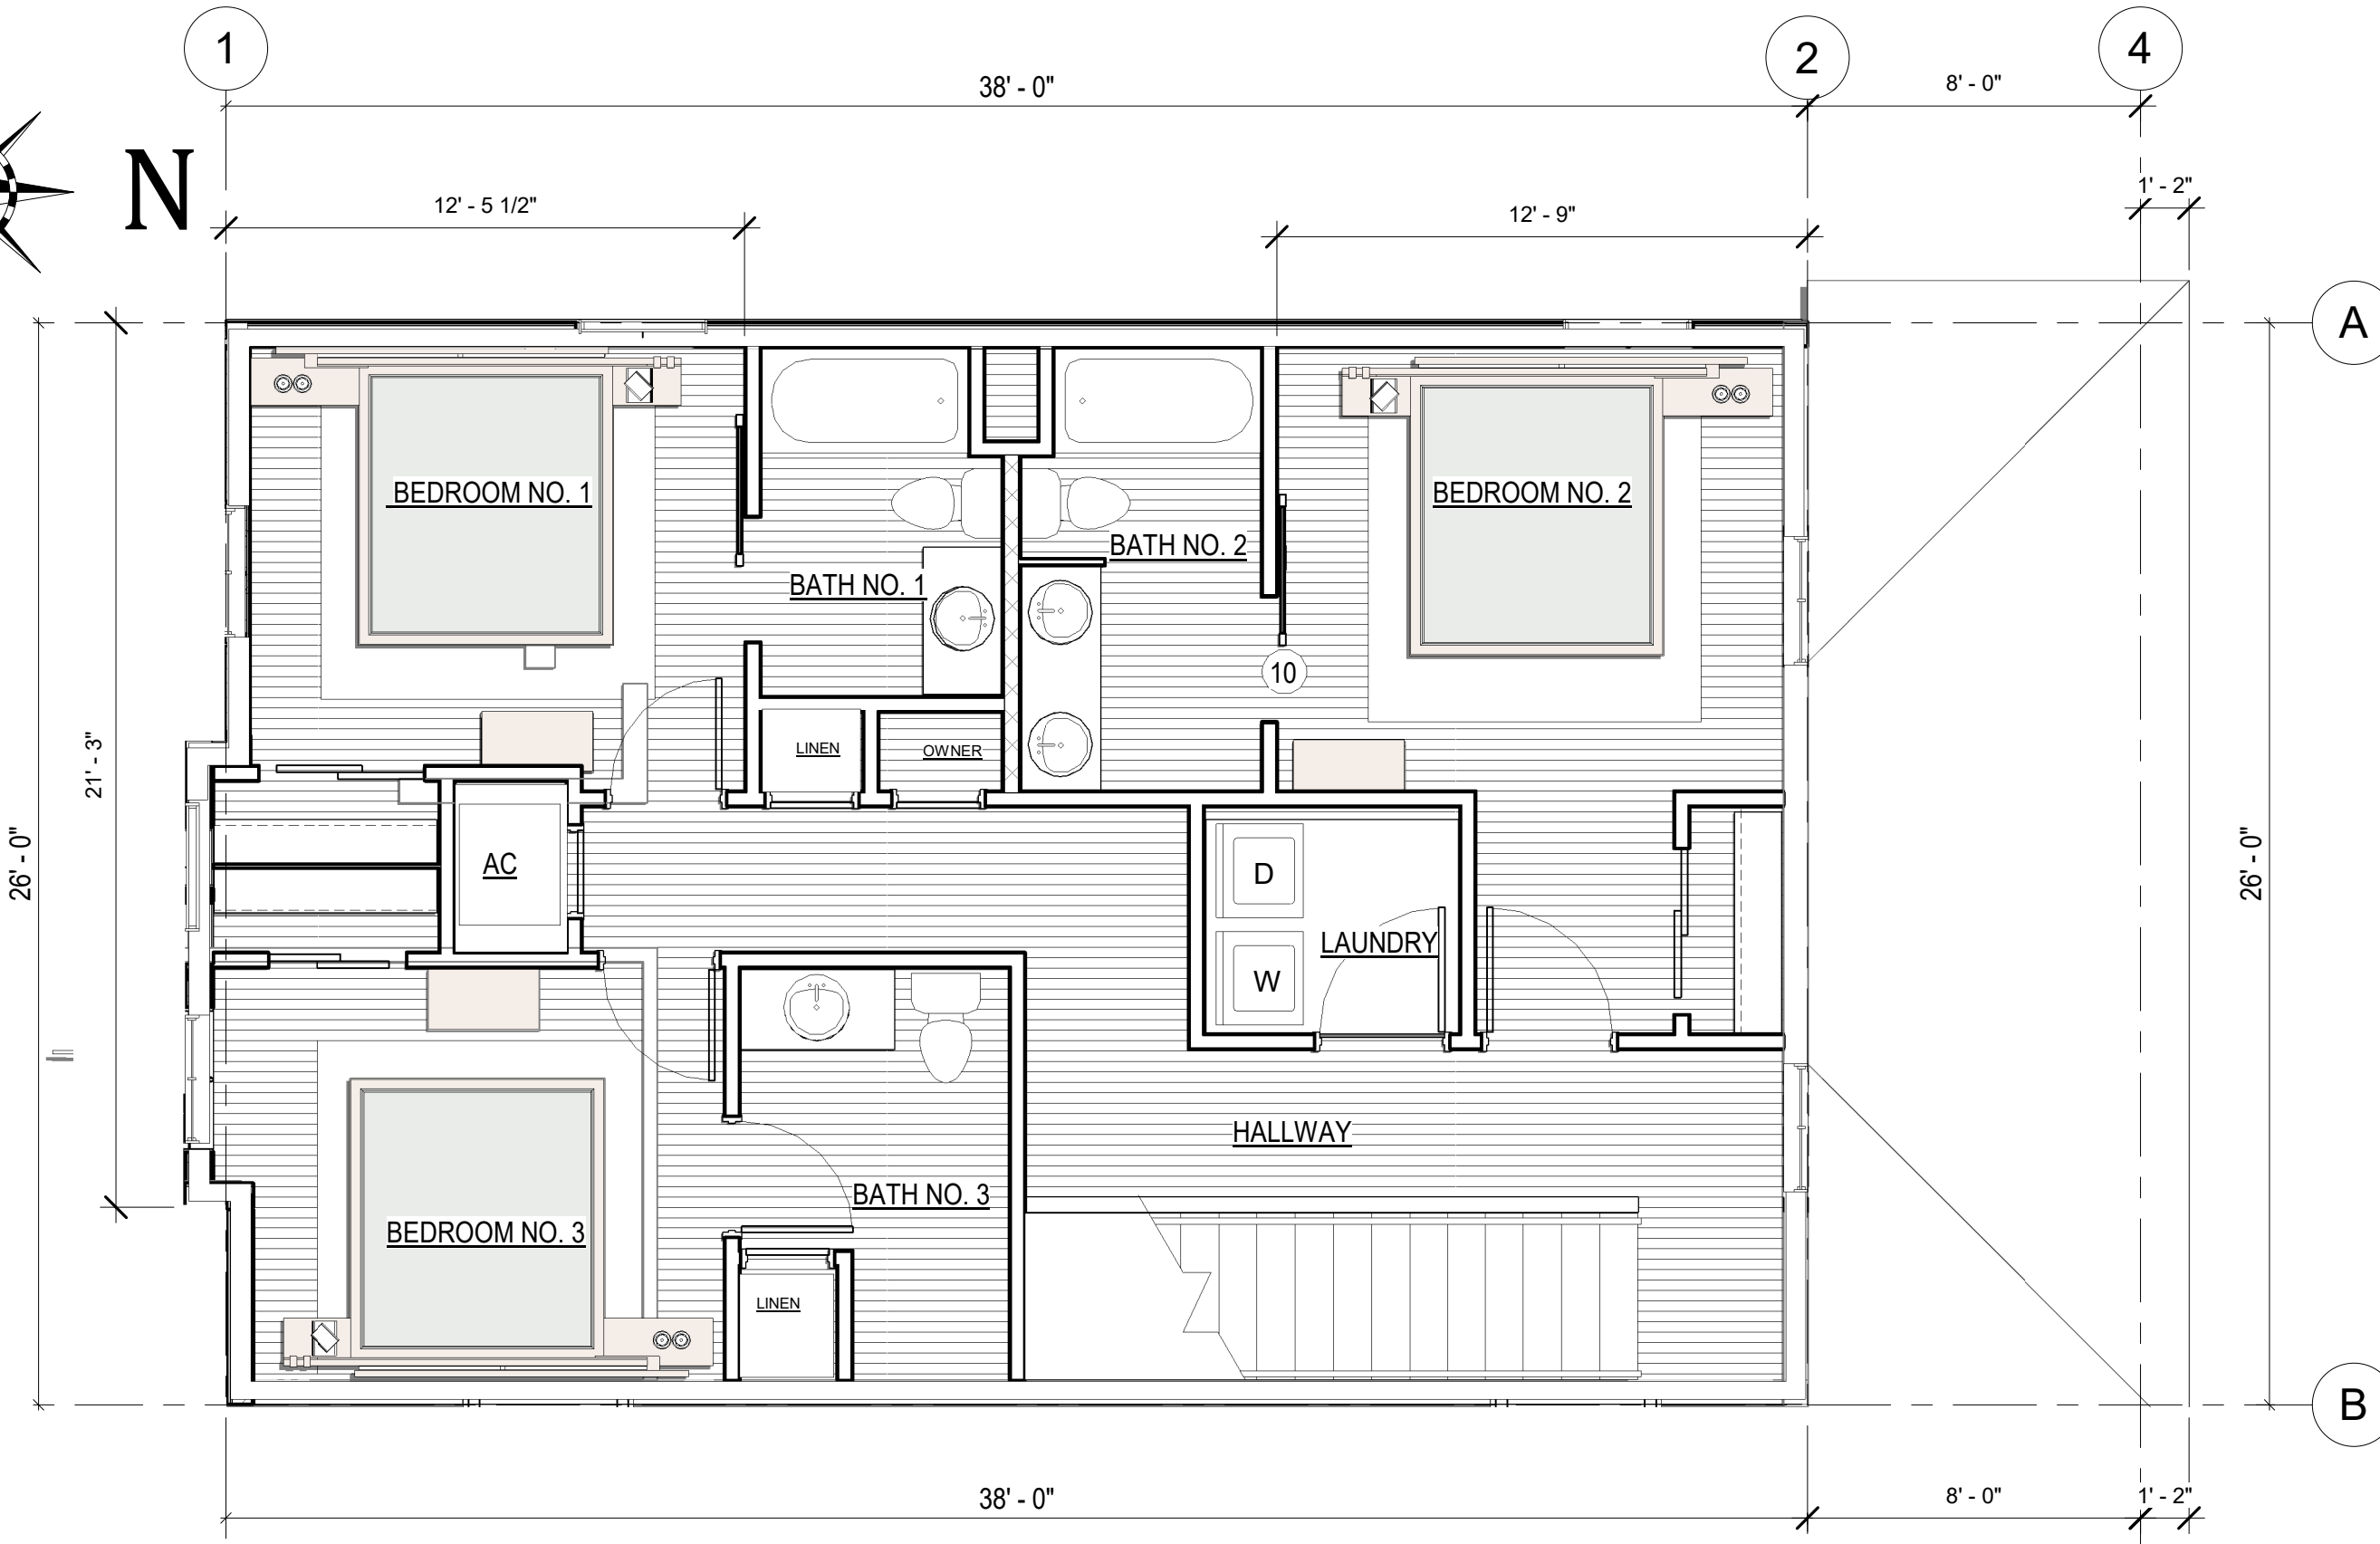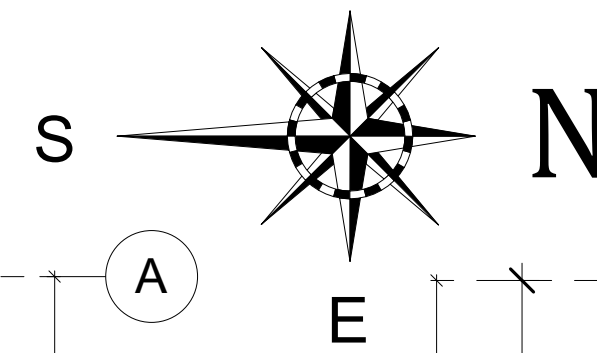

3RD LEVEL FLOOR PLAN LOT 12
955 SF THIS LEVEL

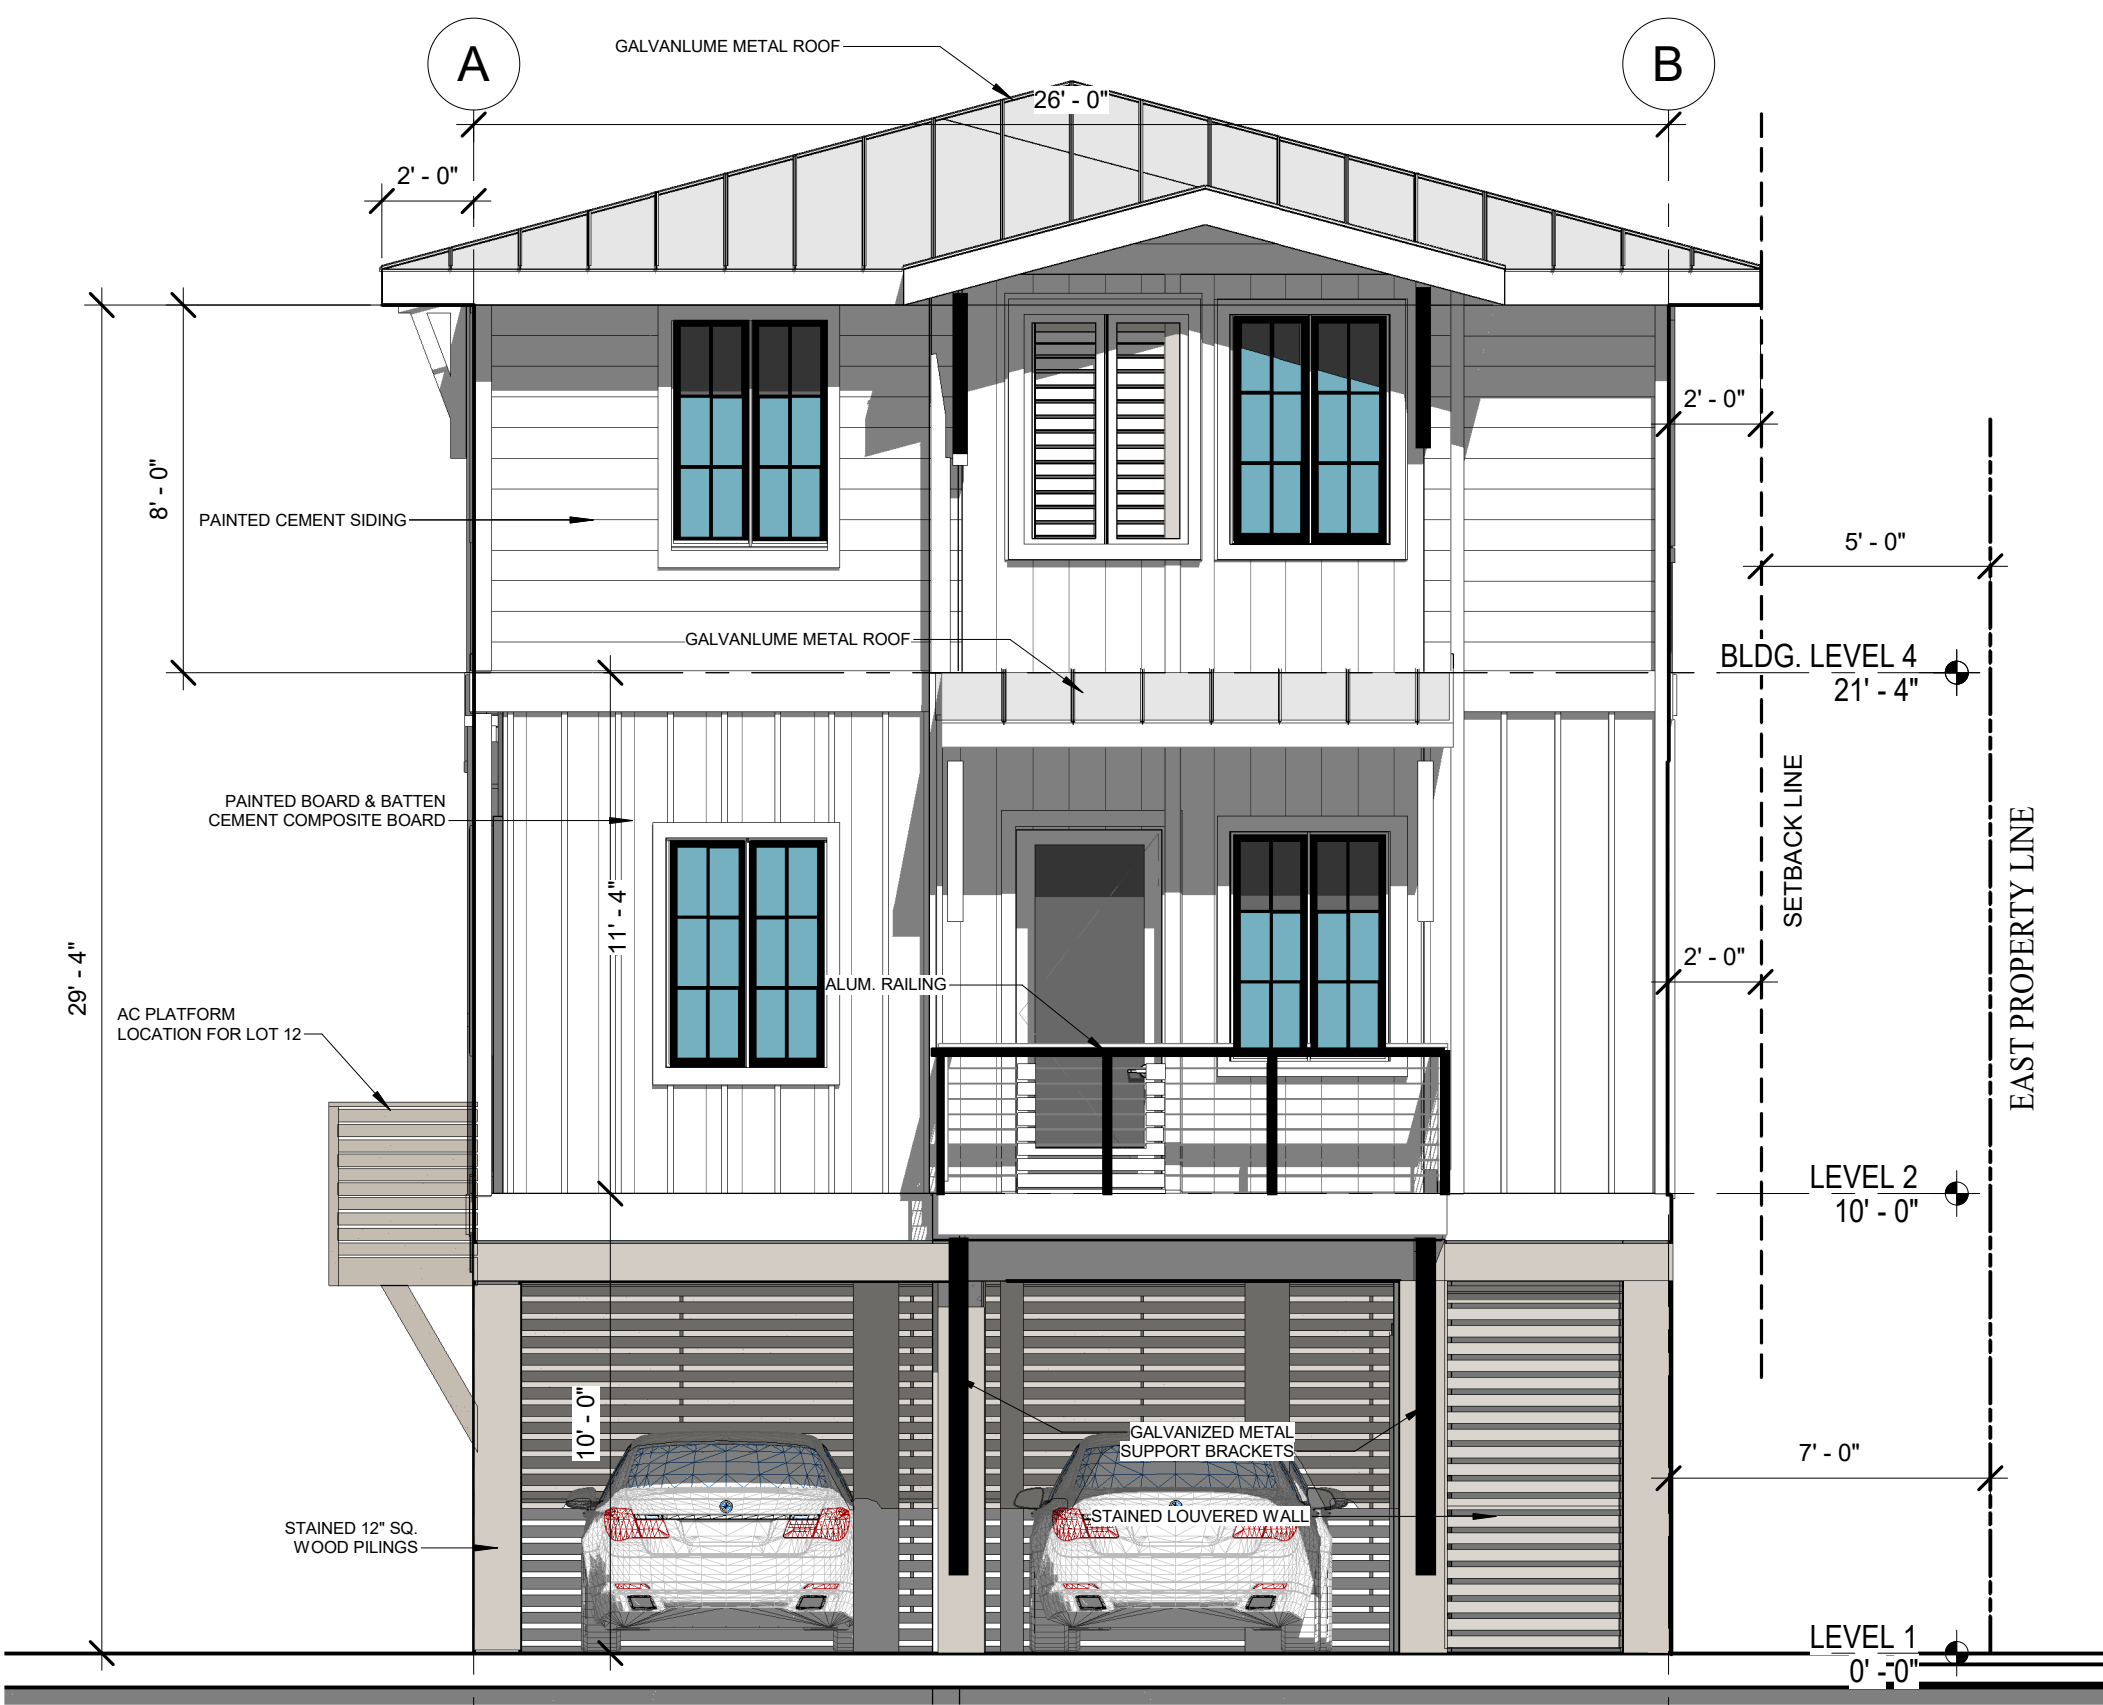


SOUTH ELEVATION: LOT 12

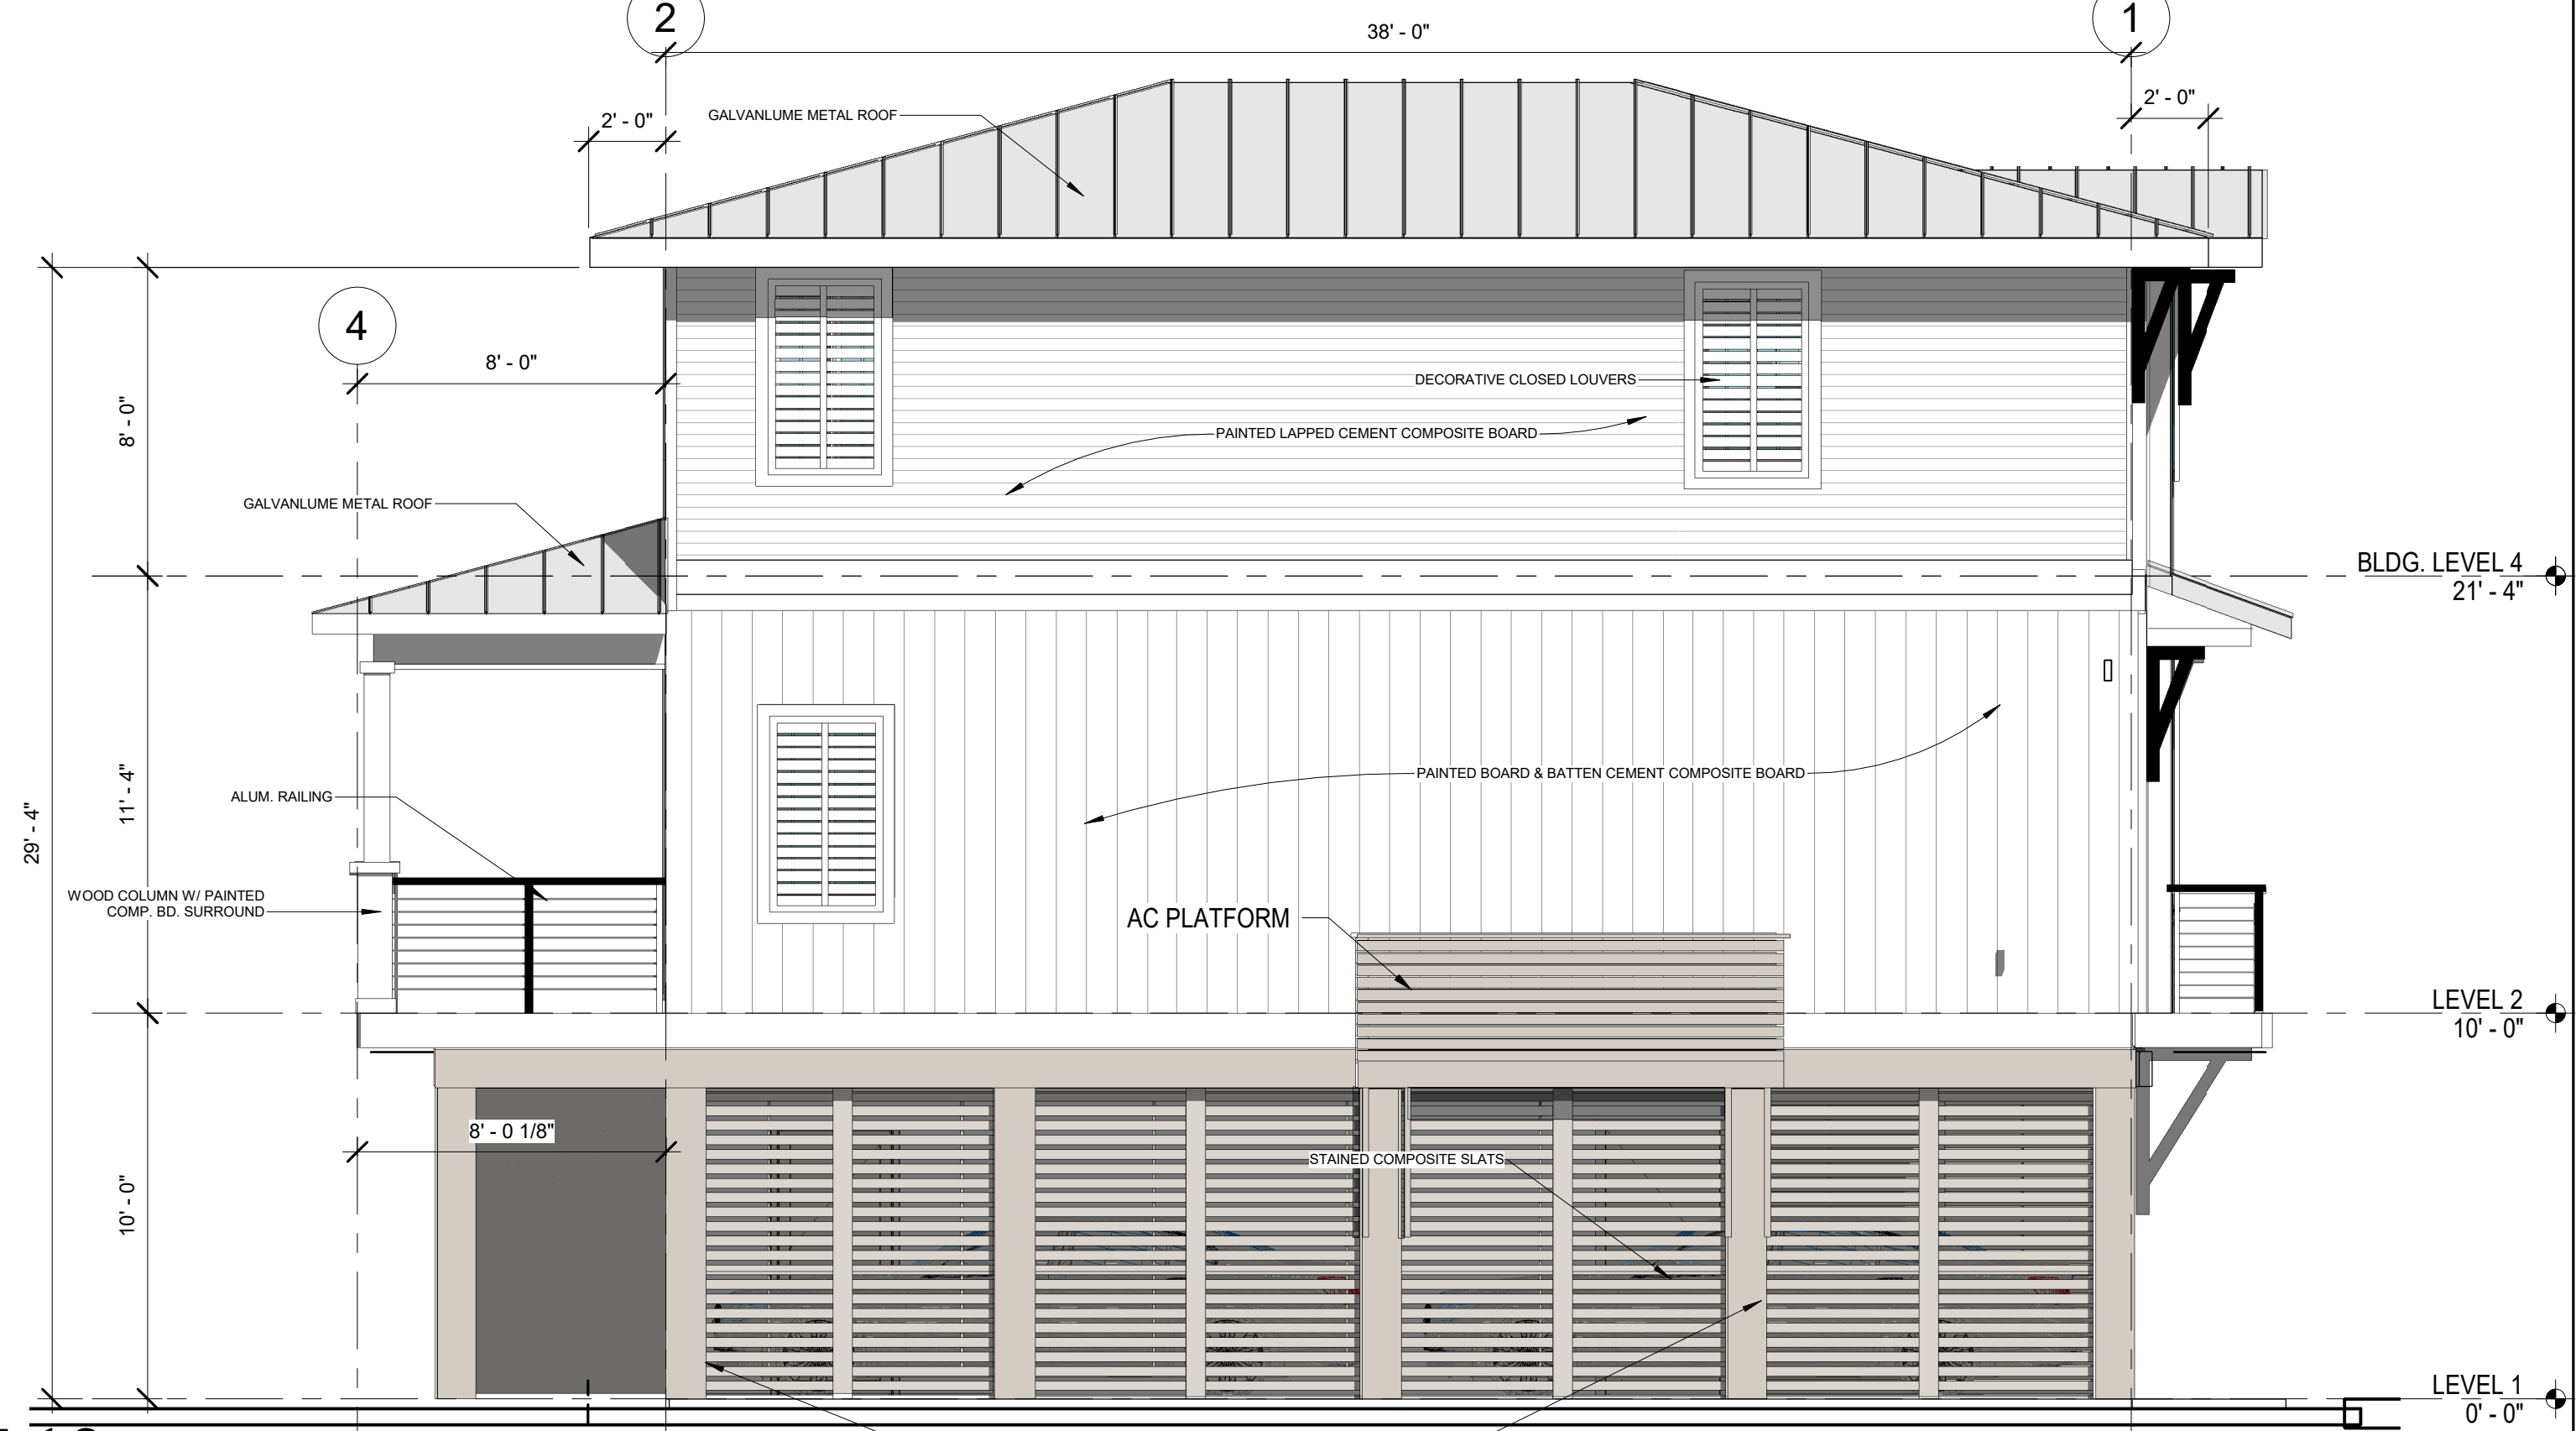


WEST ELEVATION: LOT 12

LOT 12
4 BEDROOM/ 4 BATH
2020 SF

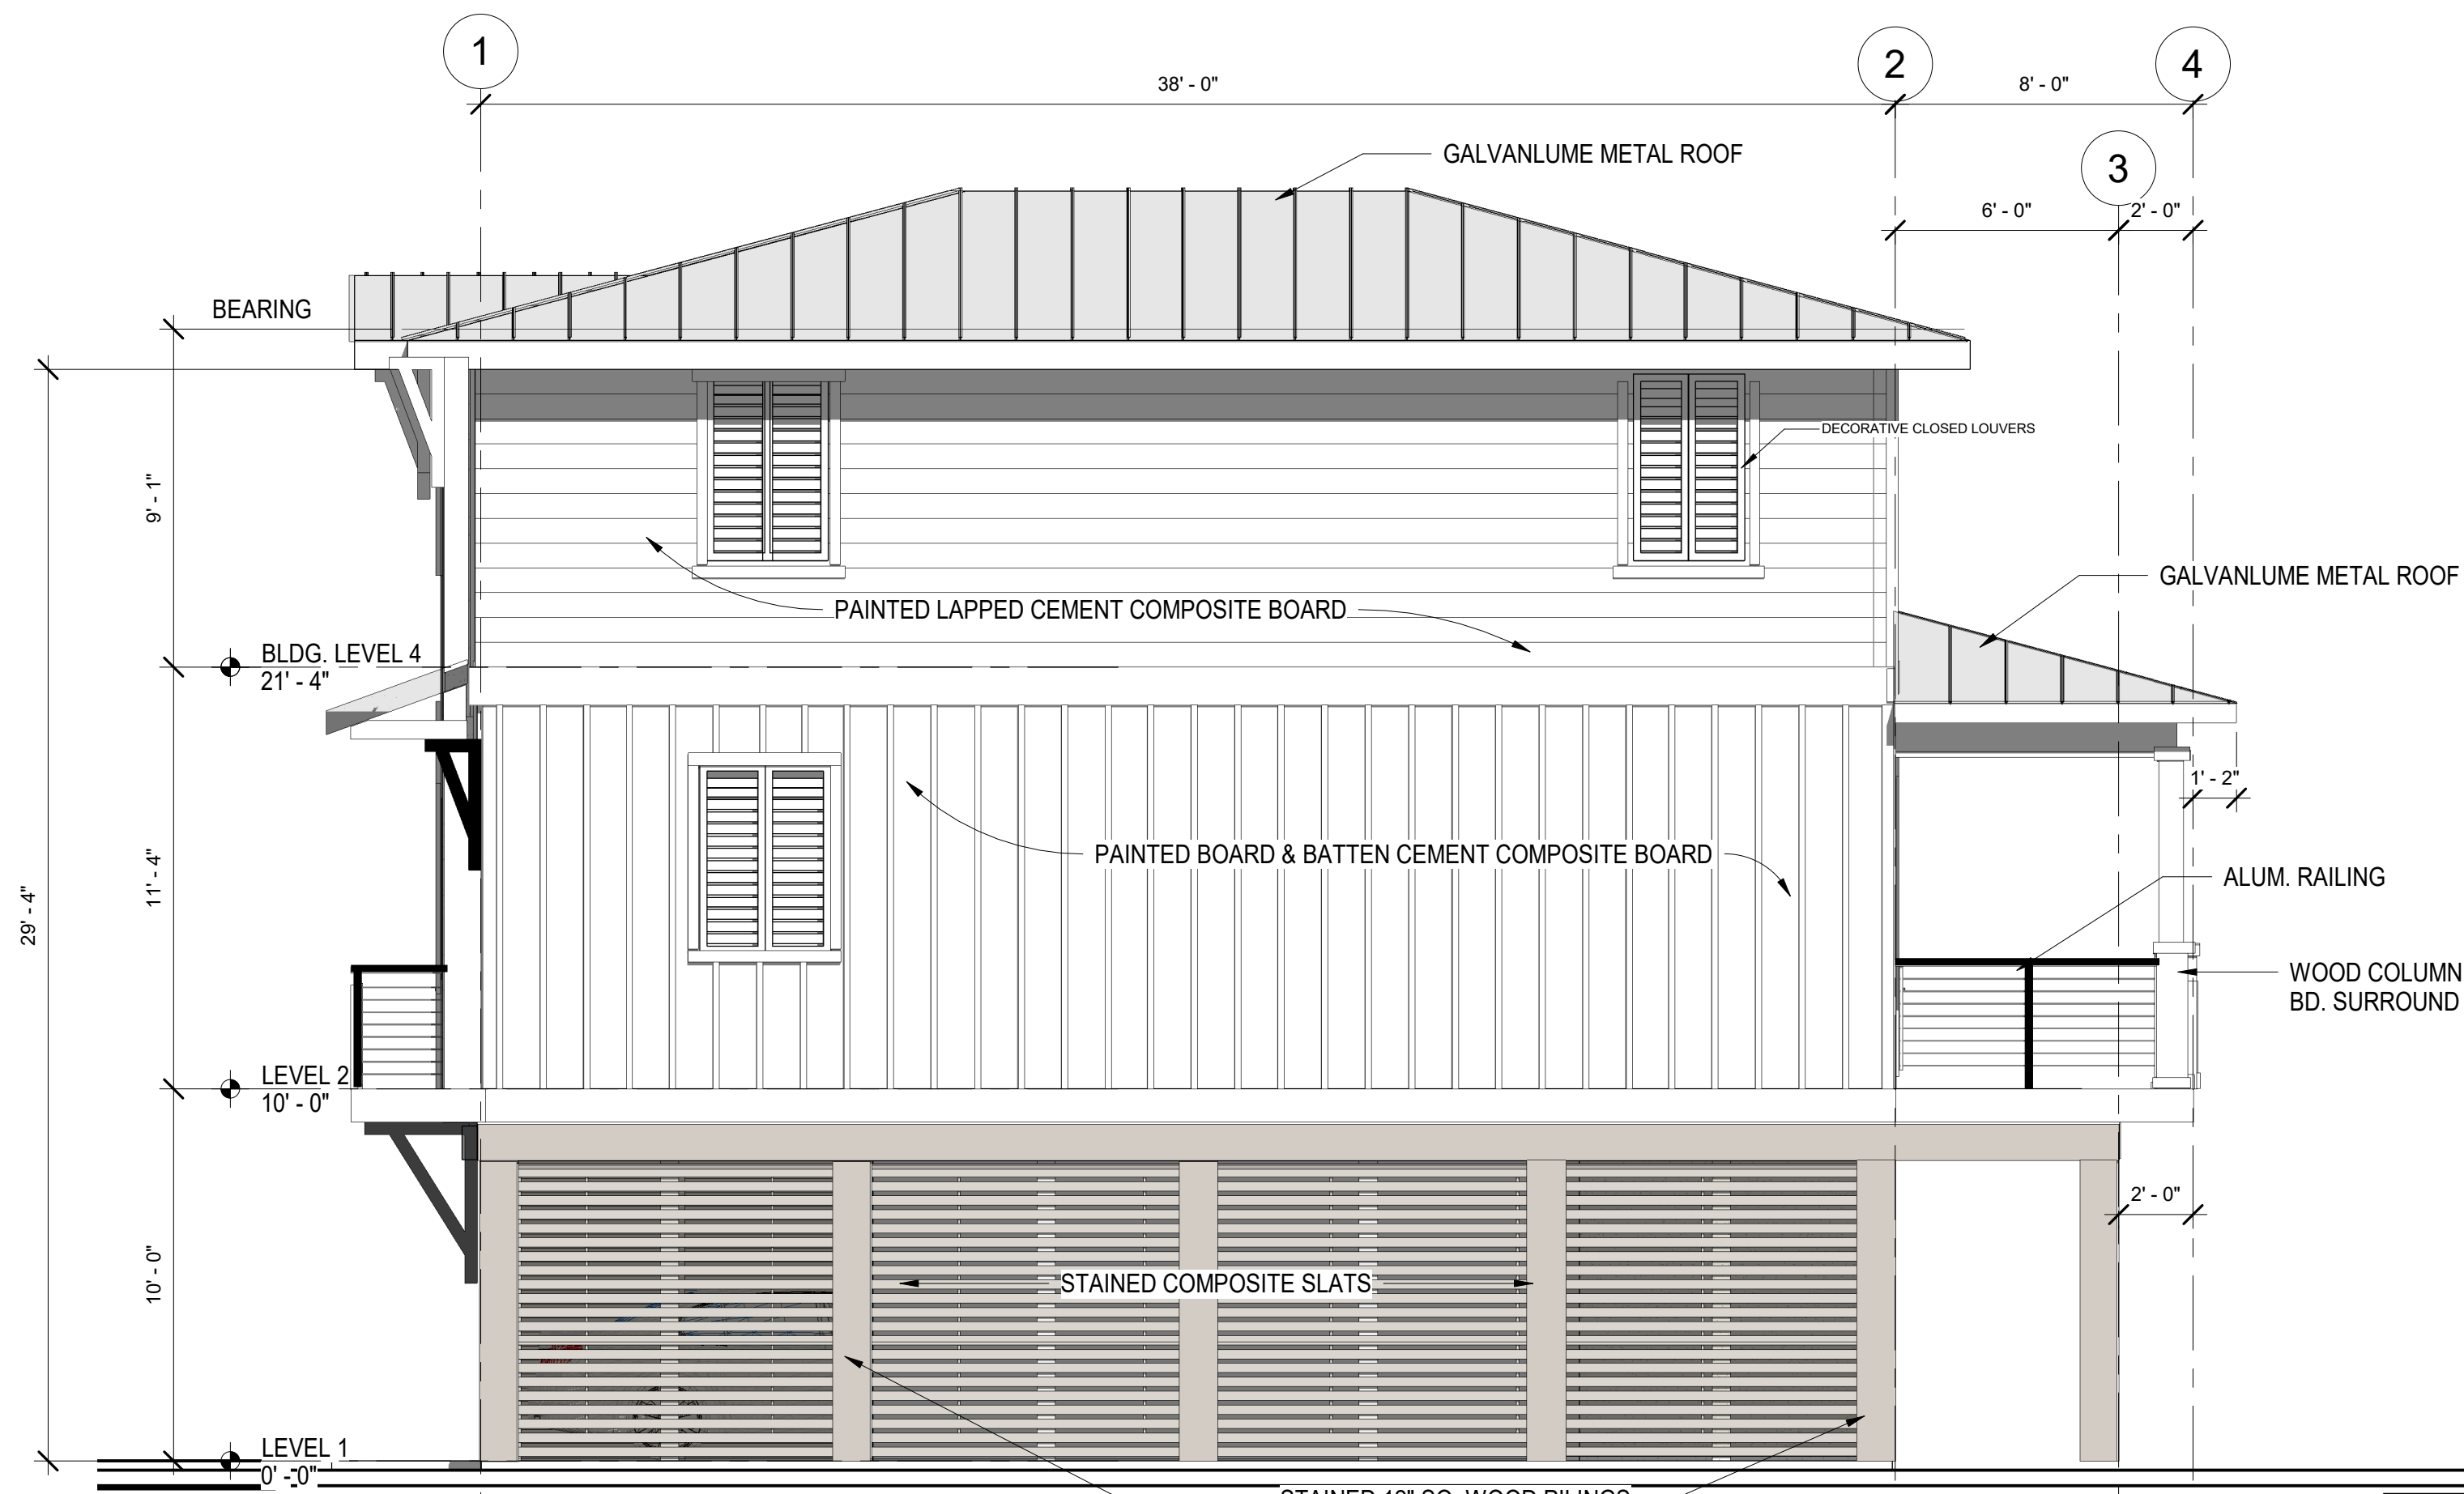

EAST ELEVATION: LOT 12

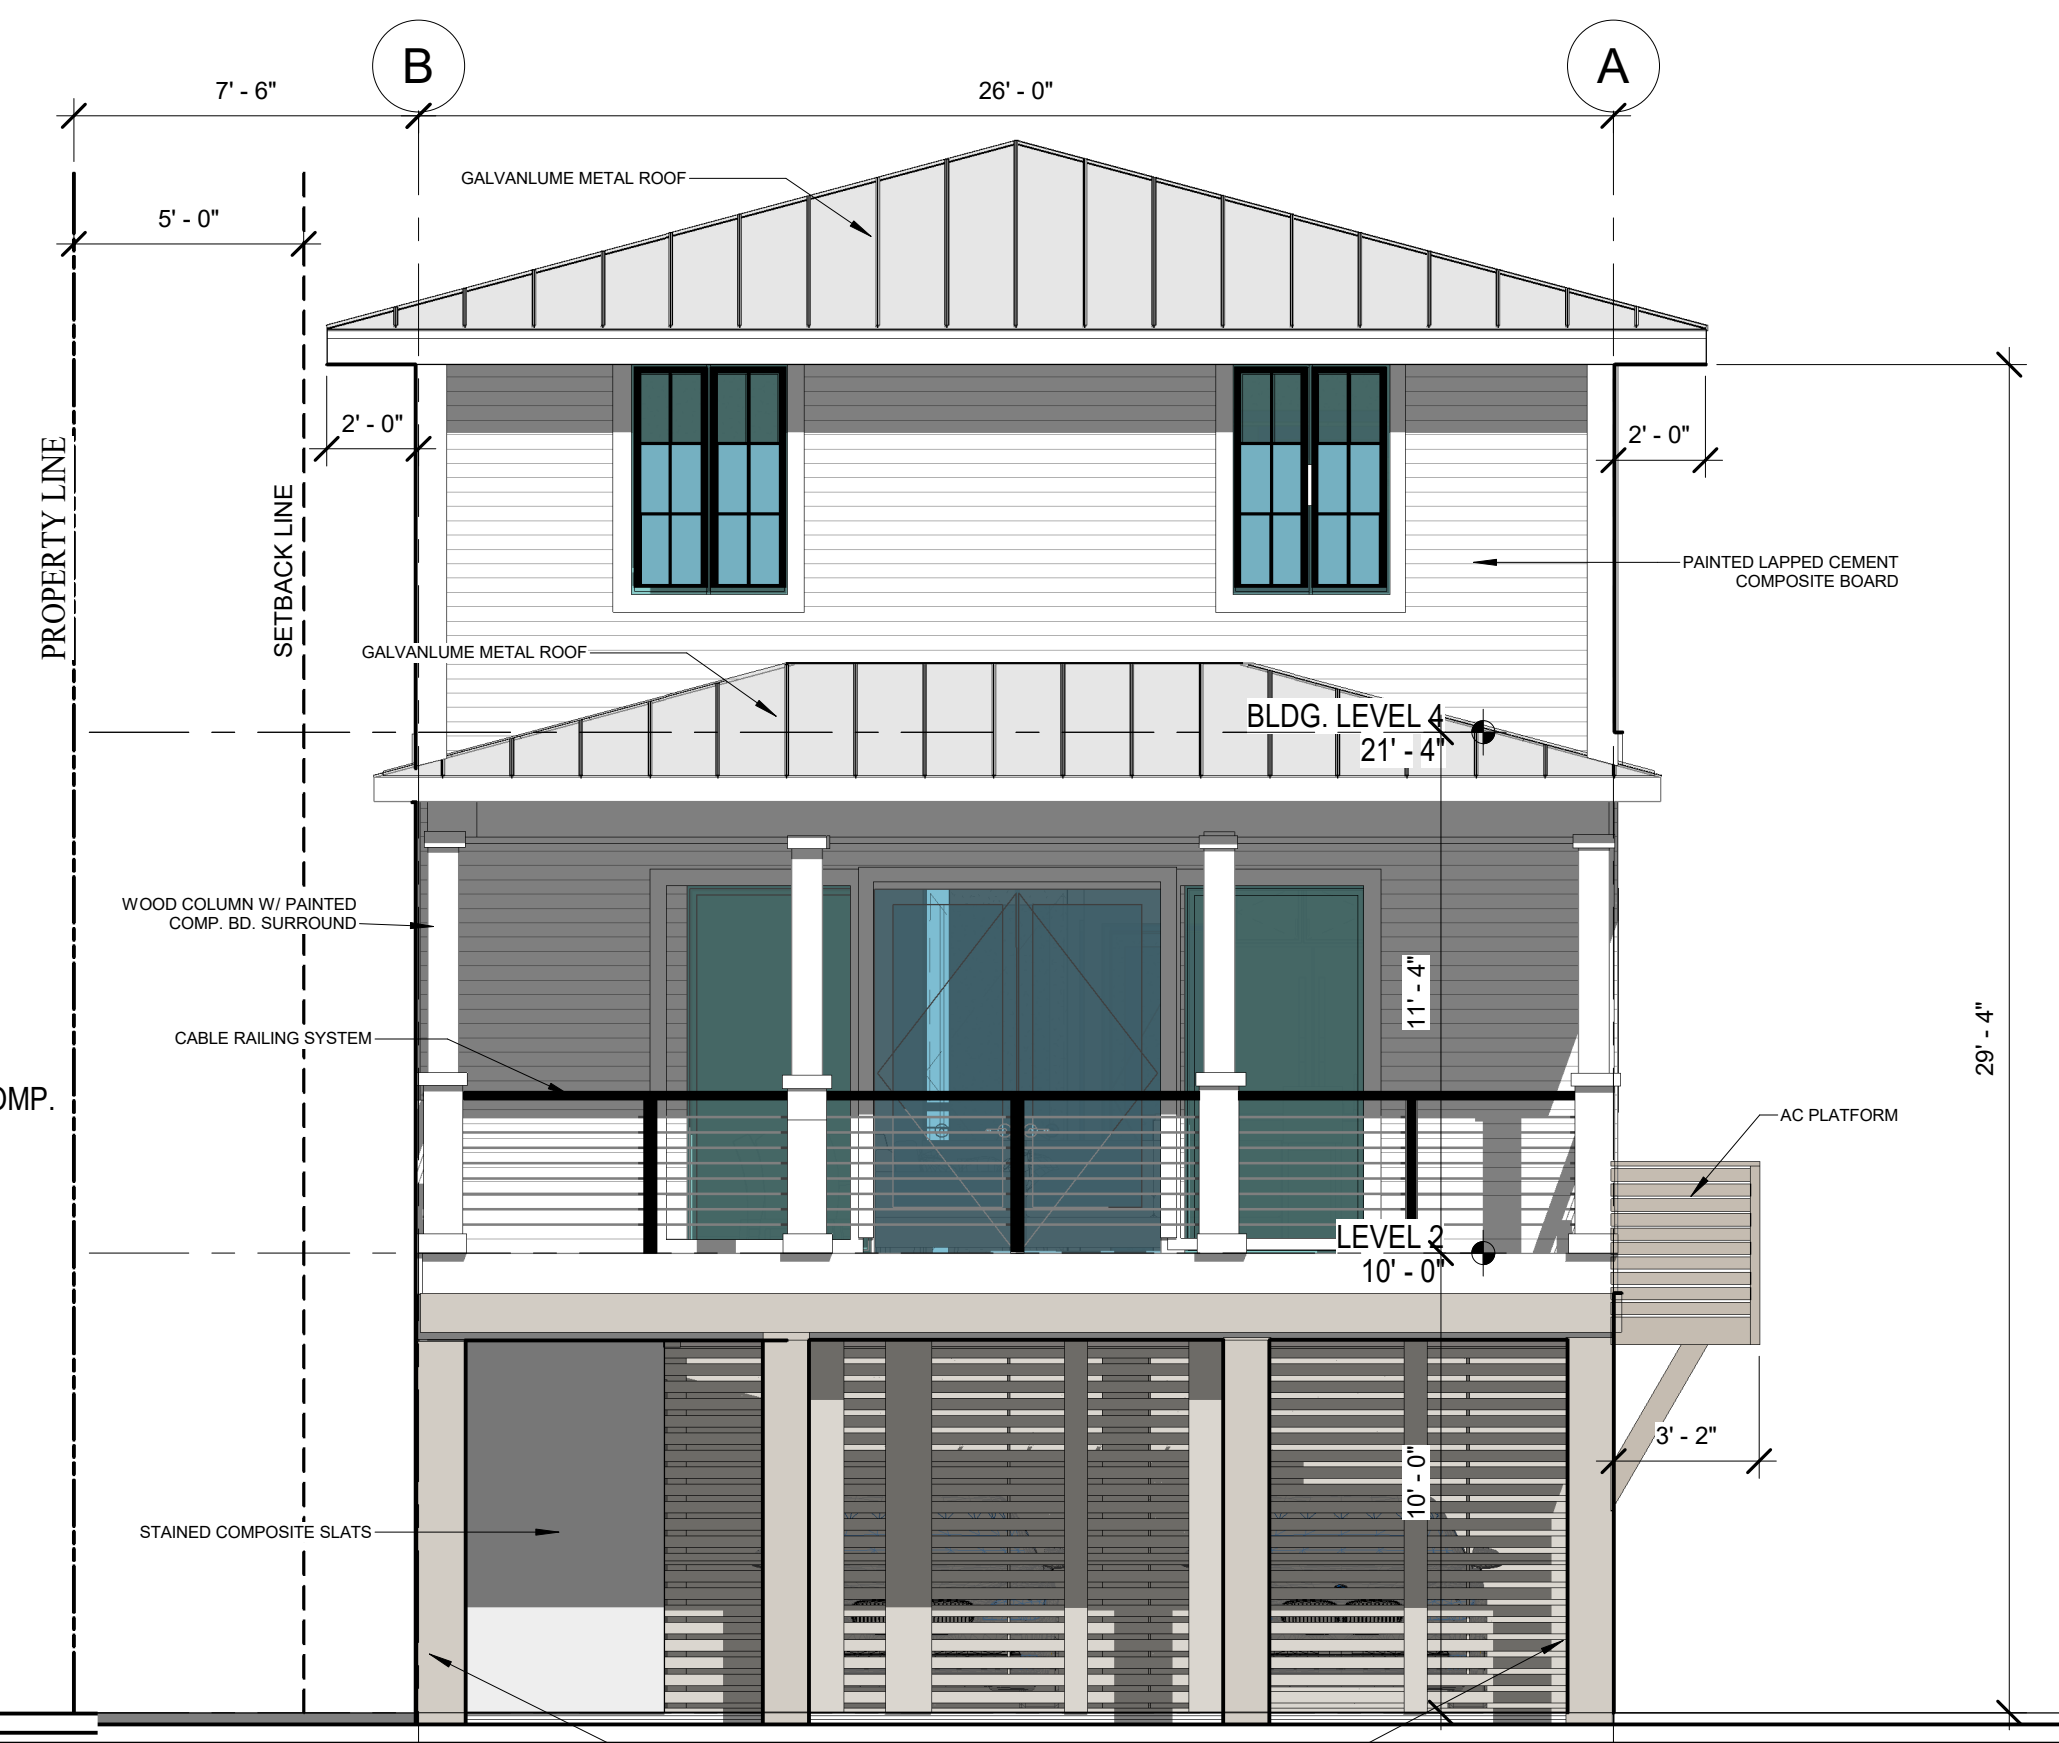

NORTH ELEVATION - LOT 12



HENRY NORRIS & ASSOCIATES

ARCHITECTURE & ENVIRONMENTAL DESIGN

30 N. PALAFOX
 PENSACOLA, FL
 32502
 (850)432-6011
 FAX 435-9001

SUMMER COTTAGES
LOT 12
 Gulf Shores, Alabama


JOB #: Project Number
 CAD:
 CHECKED: HN
 DATE: 09/05/24

REVISIONS:

SEAL:

SHEET TITLE:
 LOT 12 ELEVATIONS

A202

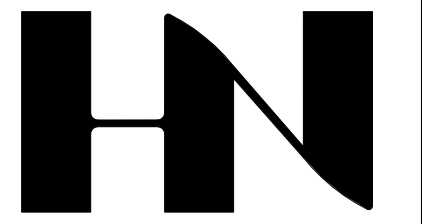

HENRY NORRIS & ASSOCIATES

ARCHITECTURE & ENVIRONMENTAL DESIGN

30 N. PALAFOX
PENSACOLA, FL
32502
(850)432-6011
FAX 435-9001

SUMMER COTTAGES

LOT NO. 13
Gulf Shores, Alabama


JOB #: Project Number
CAD:
CHECKED: HN
DATE: 07/18/24

REVISIONS:

SEAL:




SHEET TITLE:
LOT 13 PLANS


A100

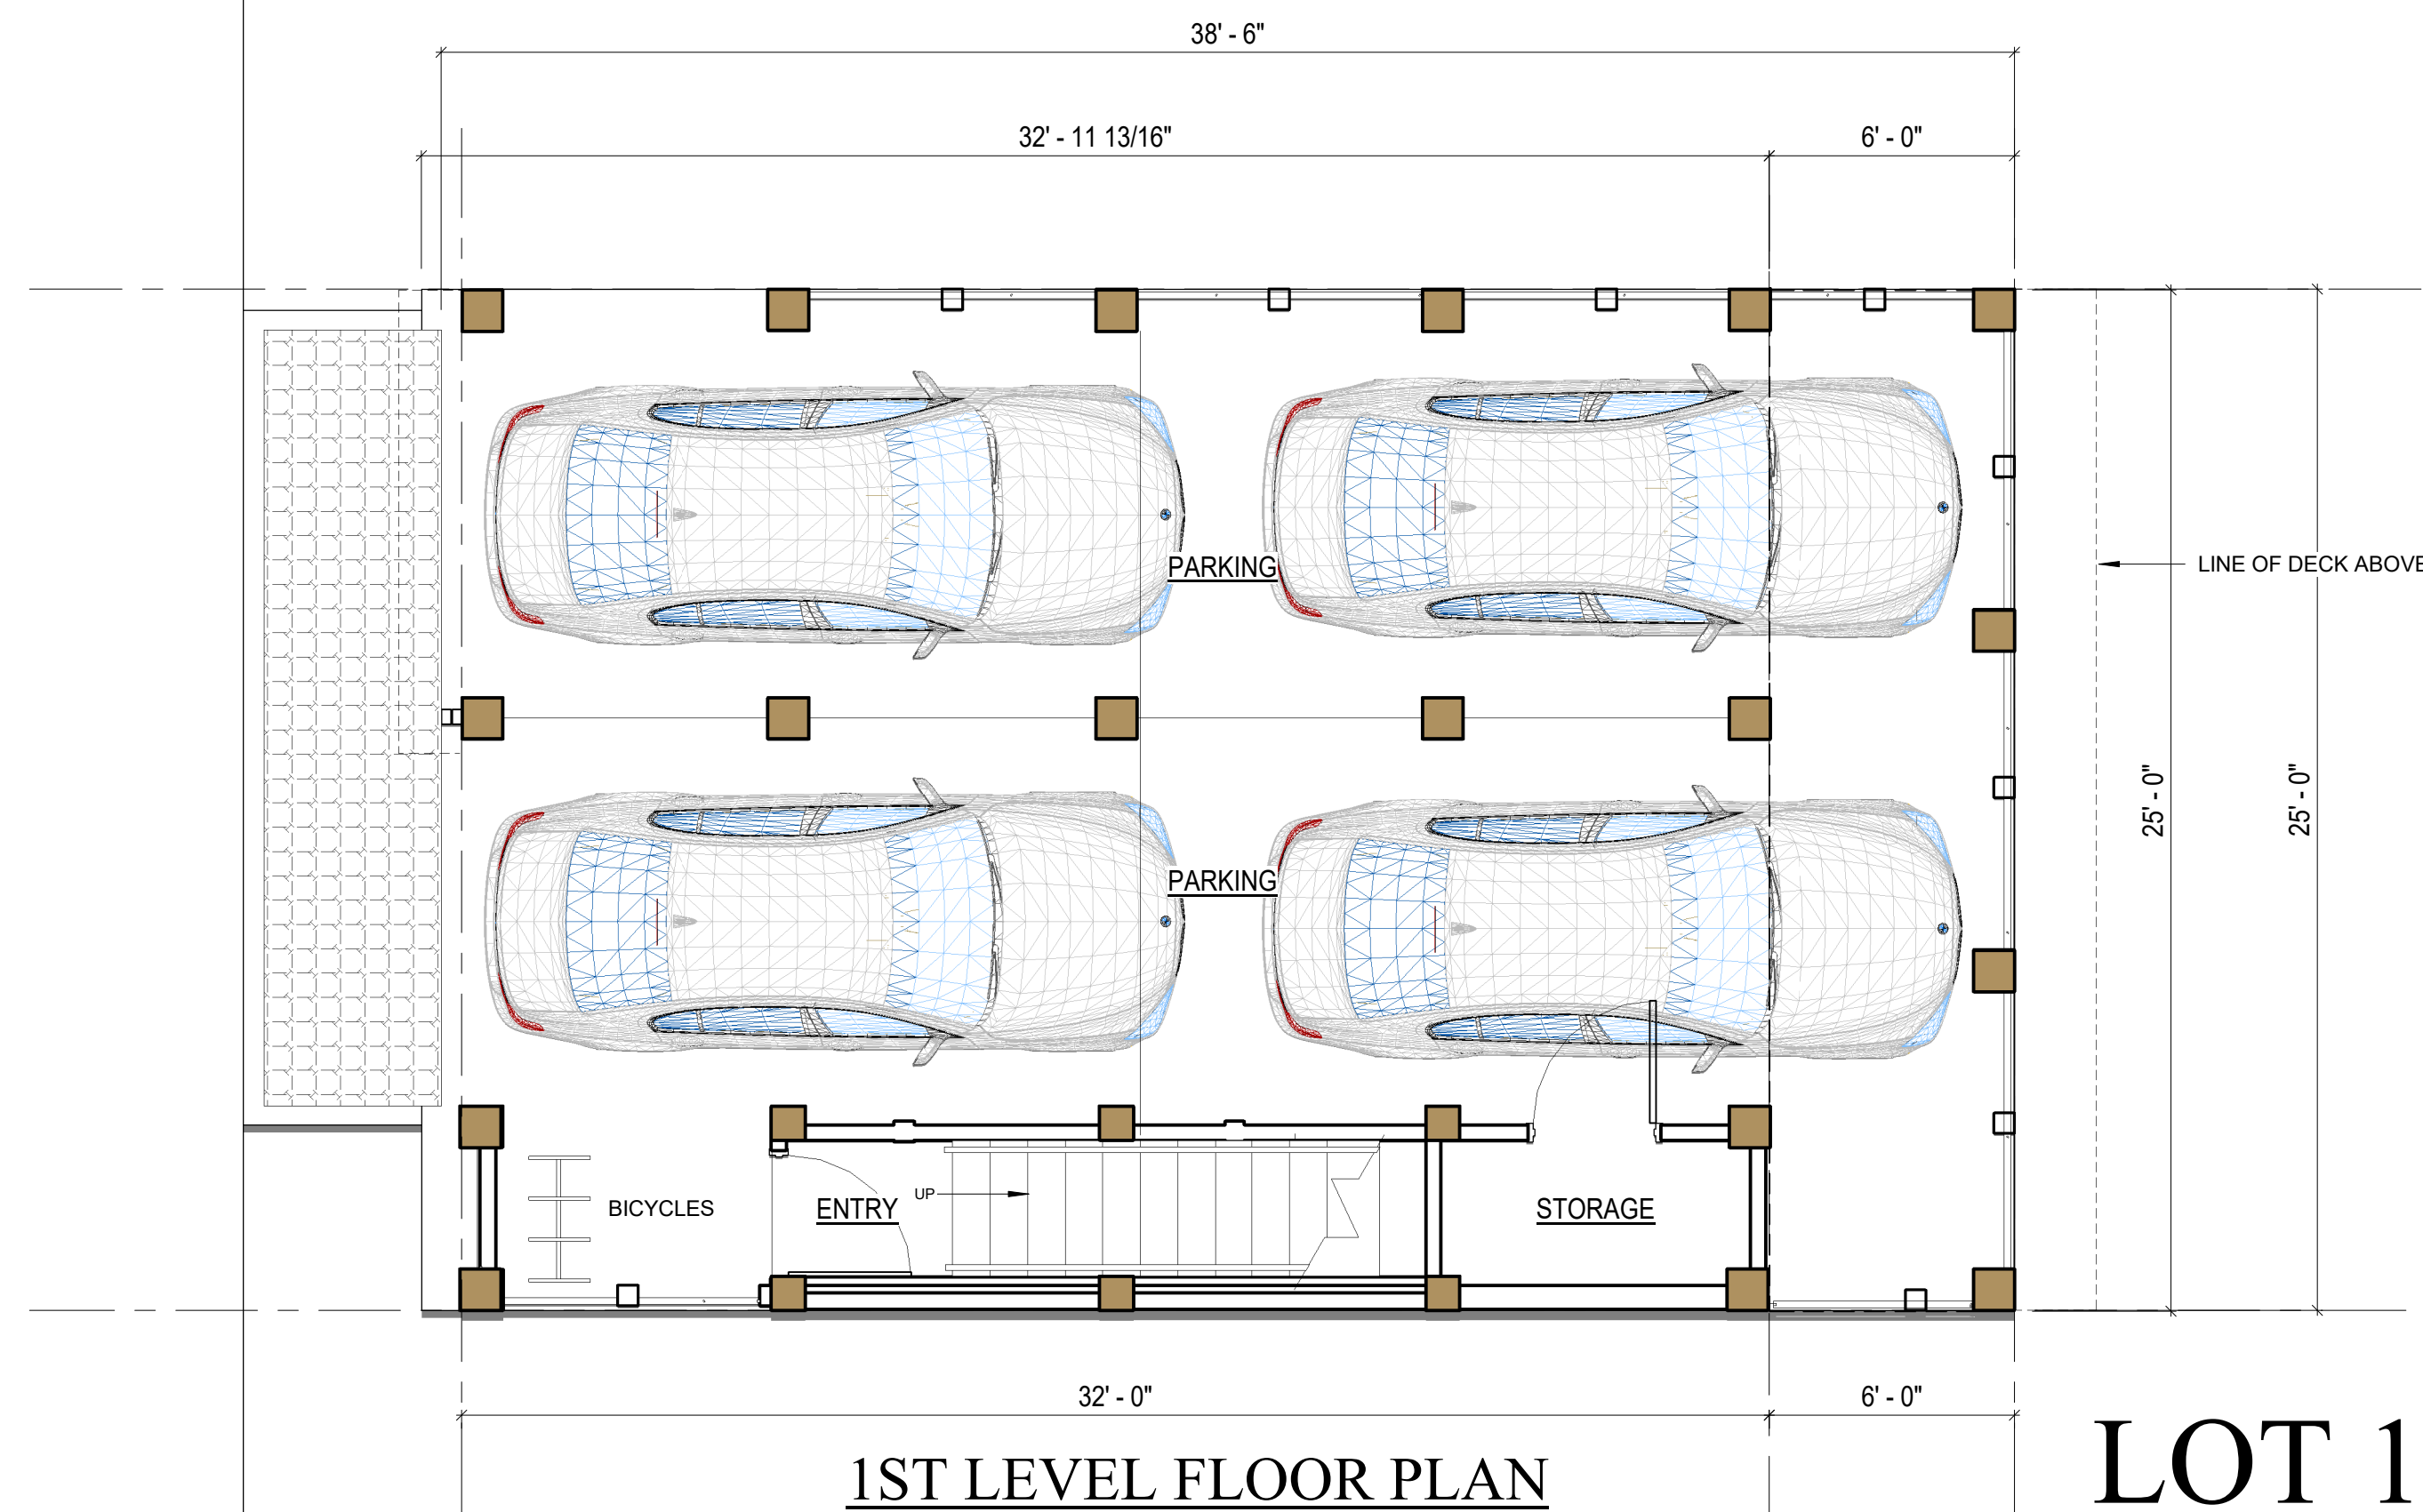

LOT 13

4 BEDROOM/ 3 1/2 BATH
1705 SF

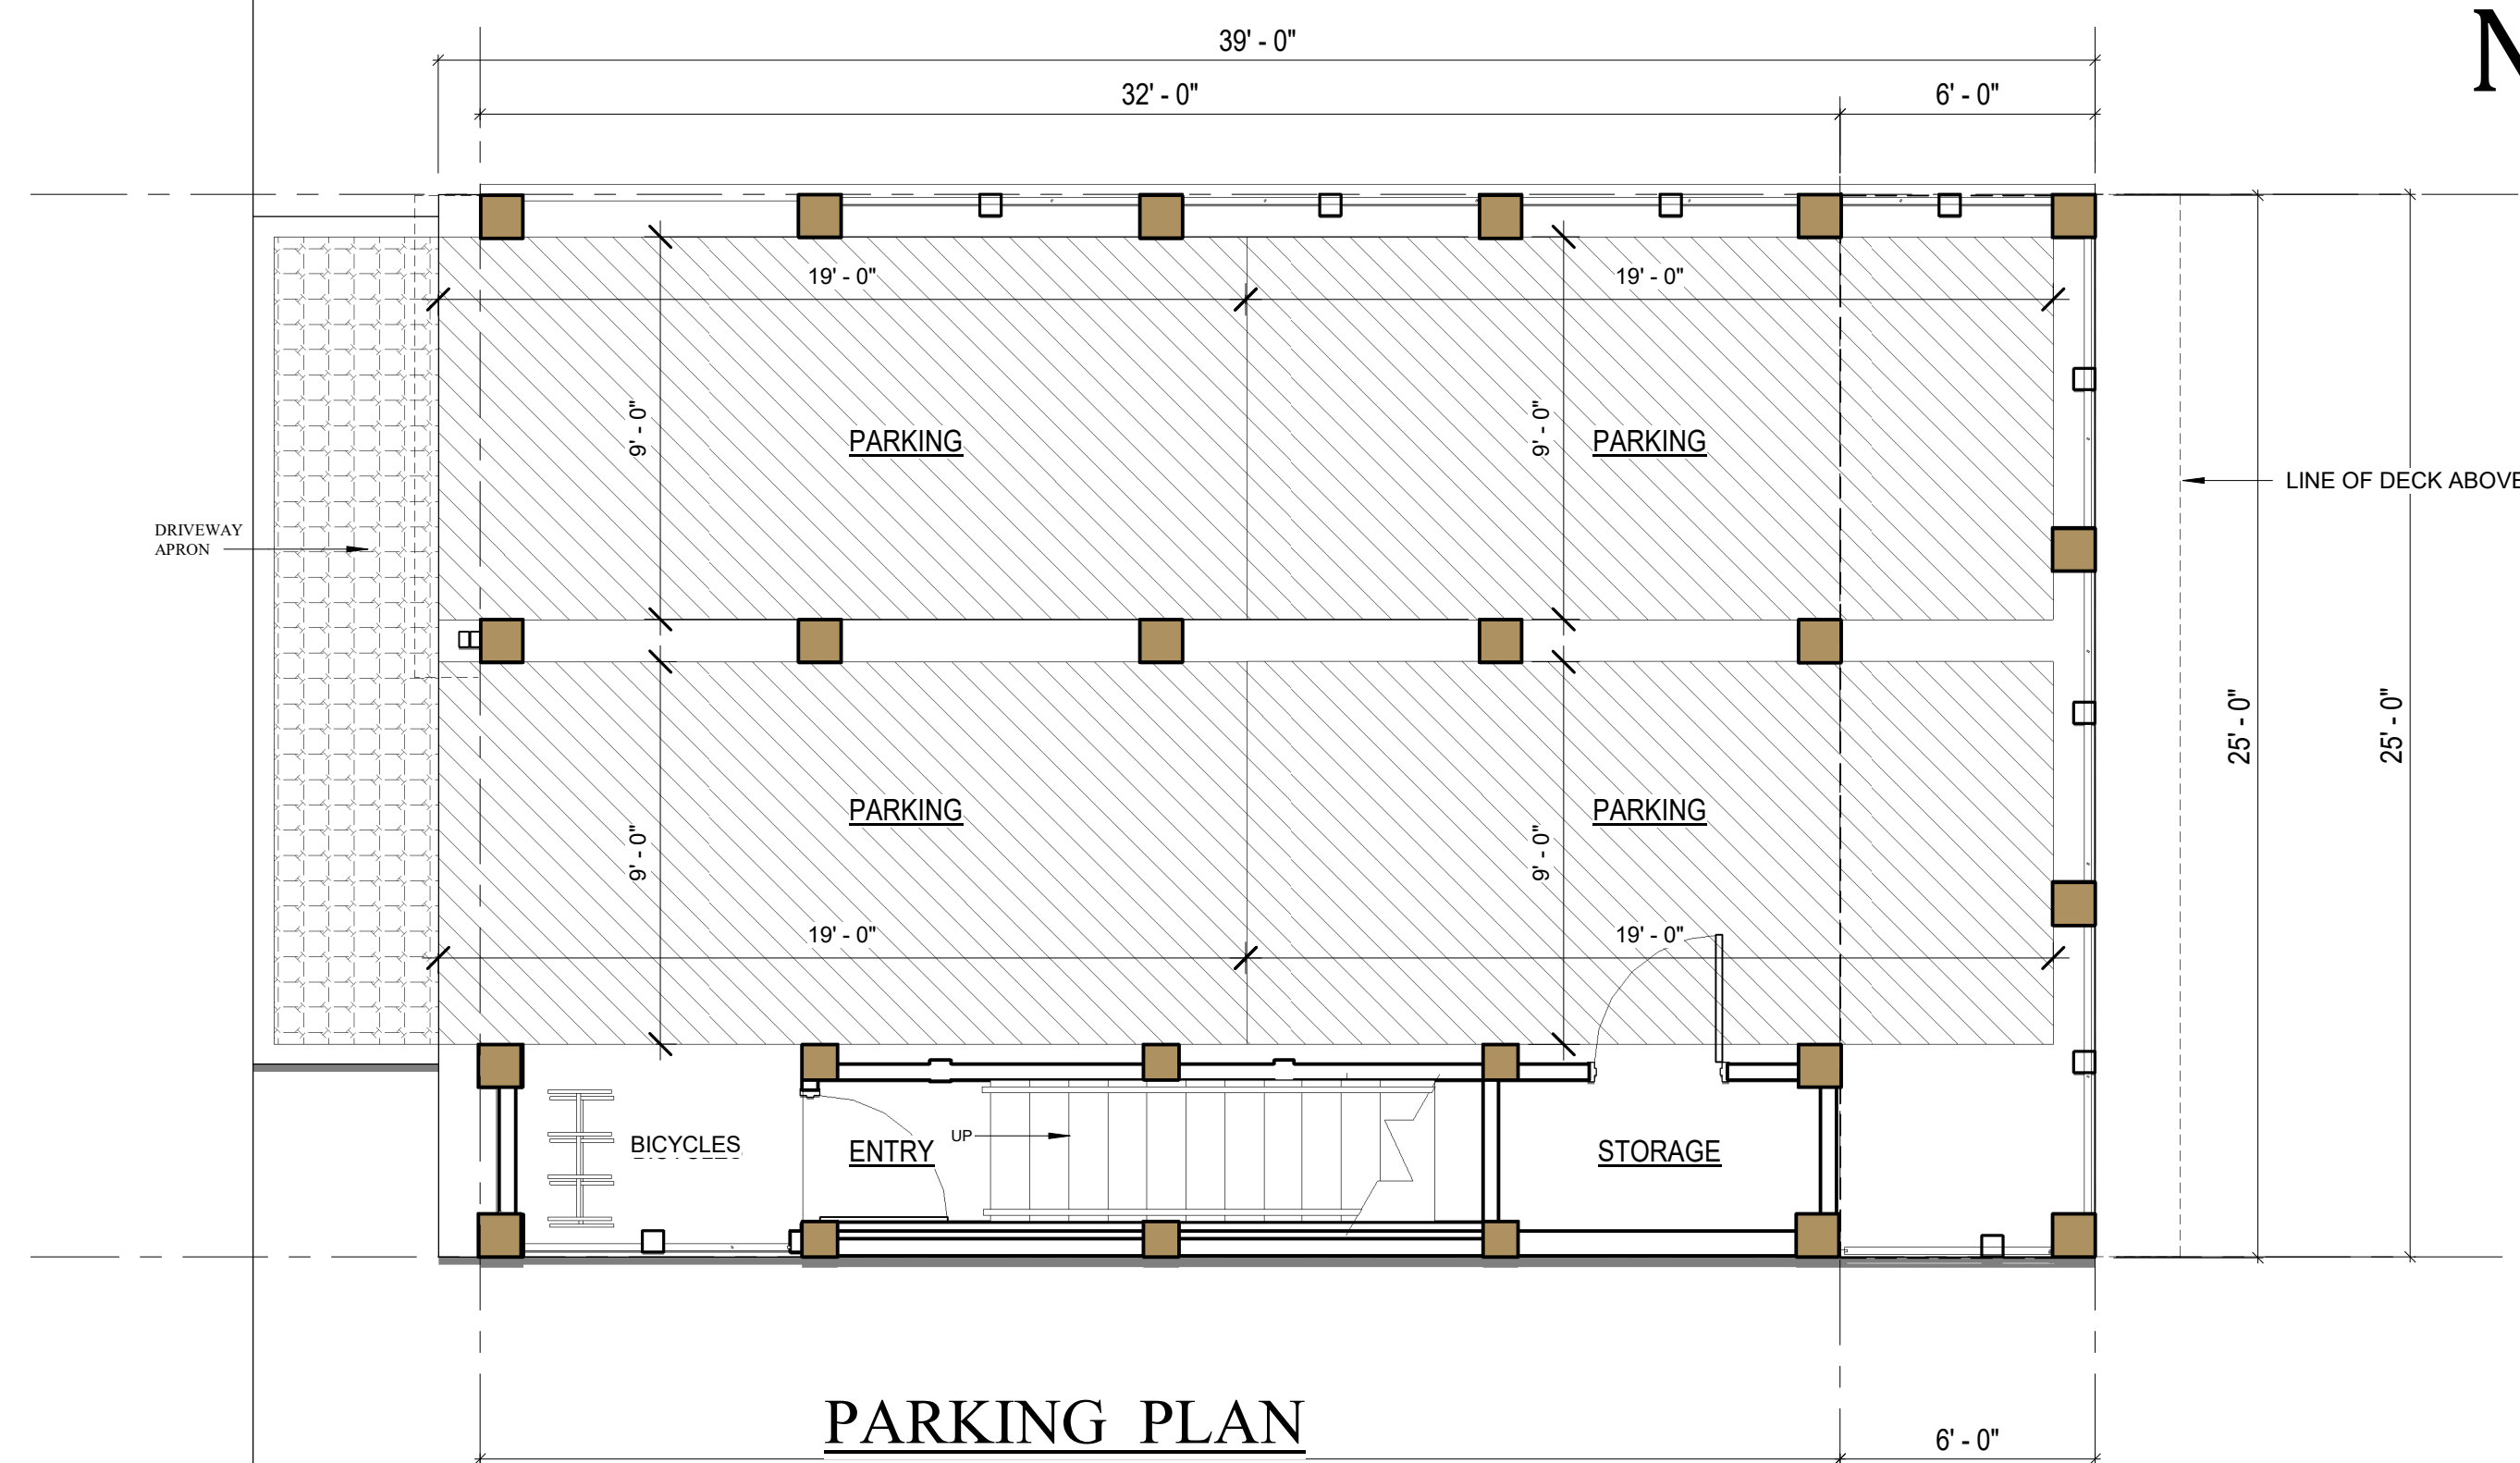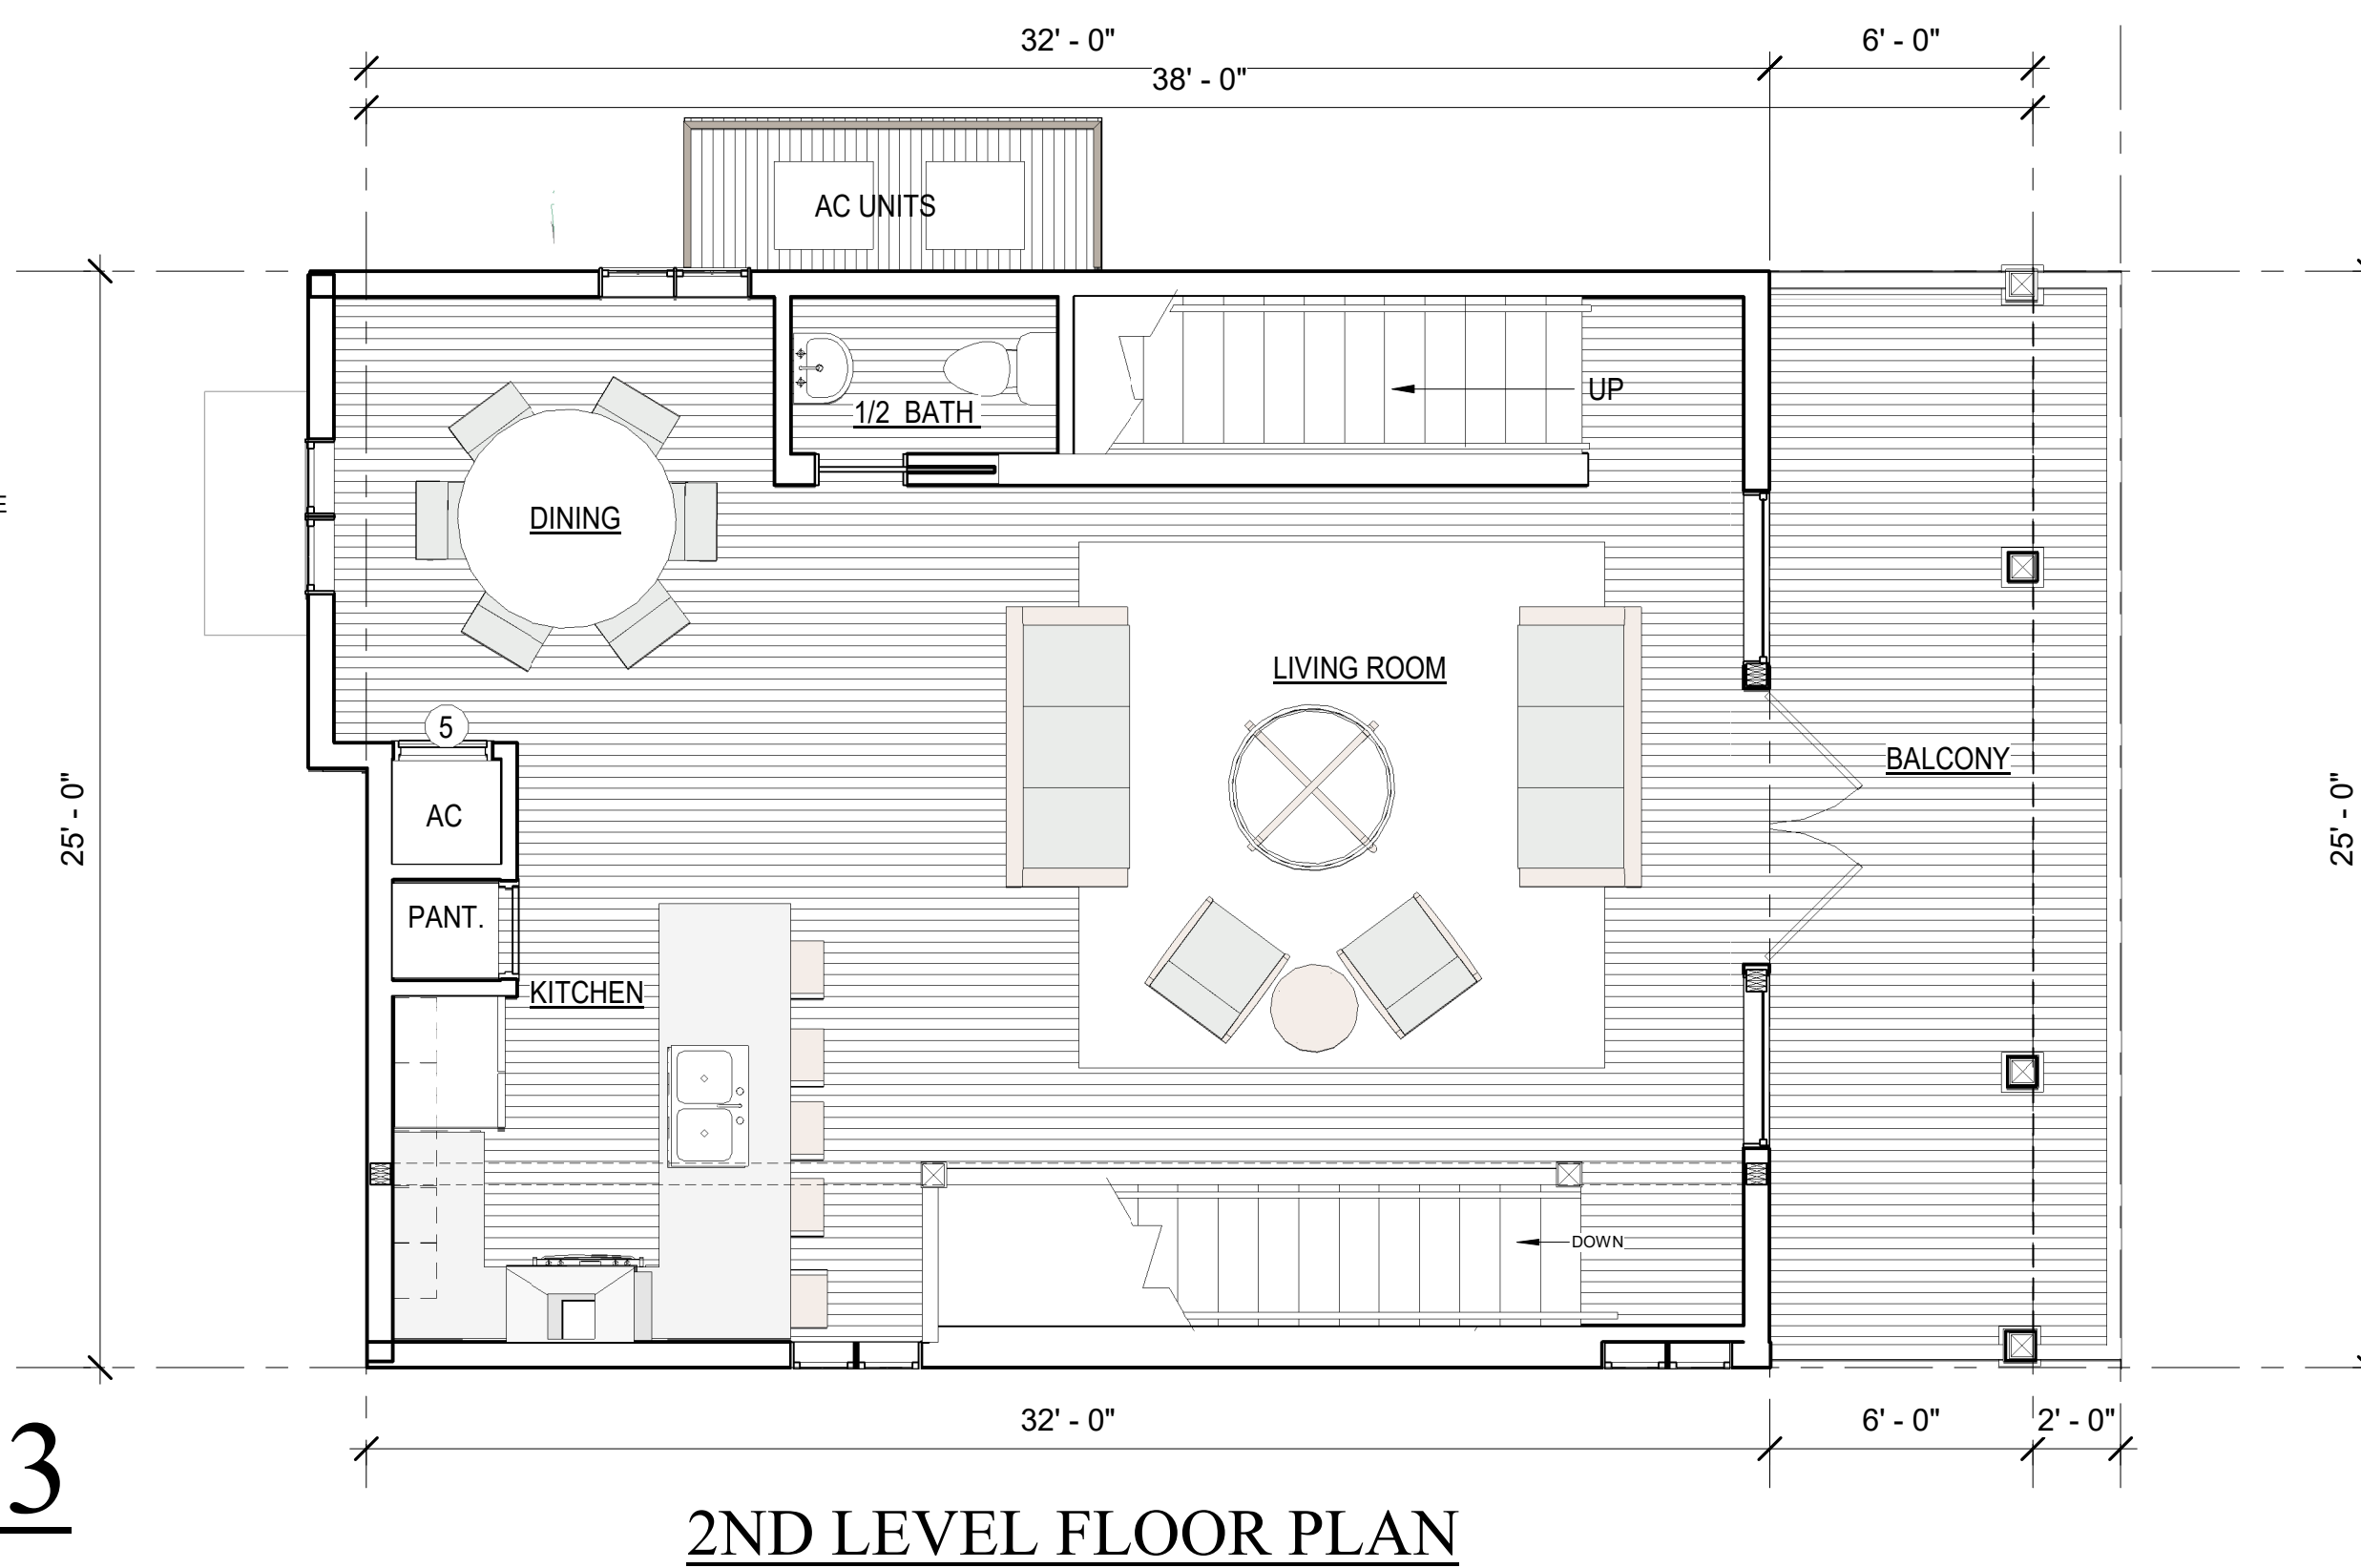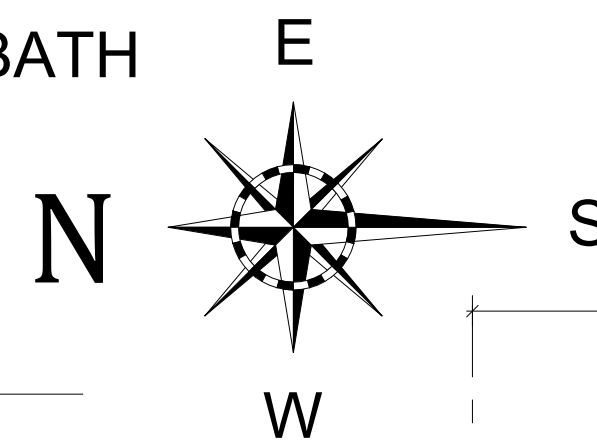

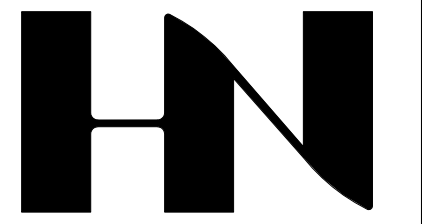

HENRY NORRIS & ASSOCIATES

ARCHITECTURE & ENVIRONMENTAL DESIGN

30 N. PALAFOX PENSACOLA, FL 32502 (850)432-6011 FAX 435-9001

SUMMER COTTAGES

LOT NO. 13 Gulf Shores, Alabama


JOB #: Project Number CAD: CHECKED: HN DATE: 07/18/24

REVISIONS:


SEAL:

SHEET TITLE: BLDG. ELEVATIONS

A200

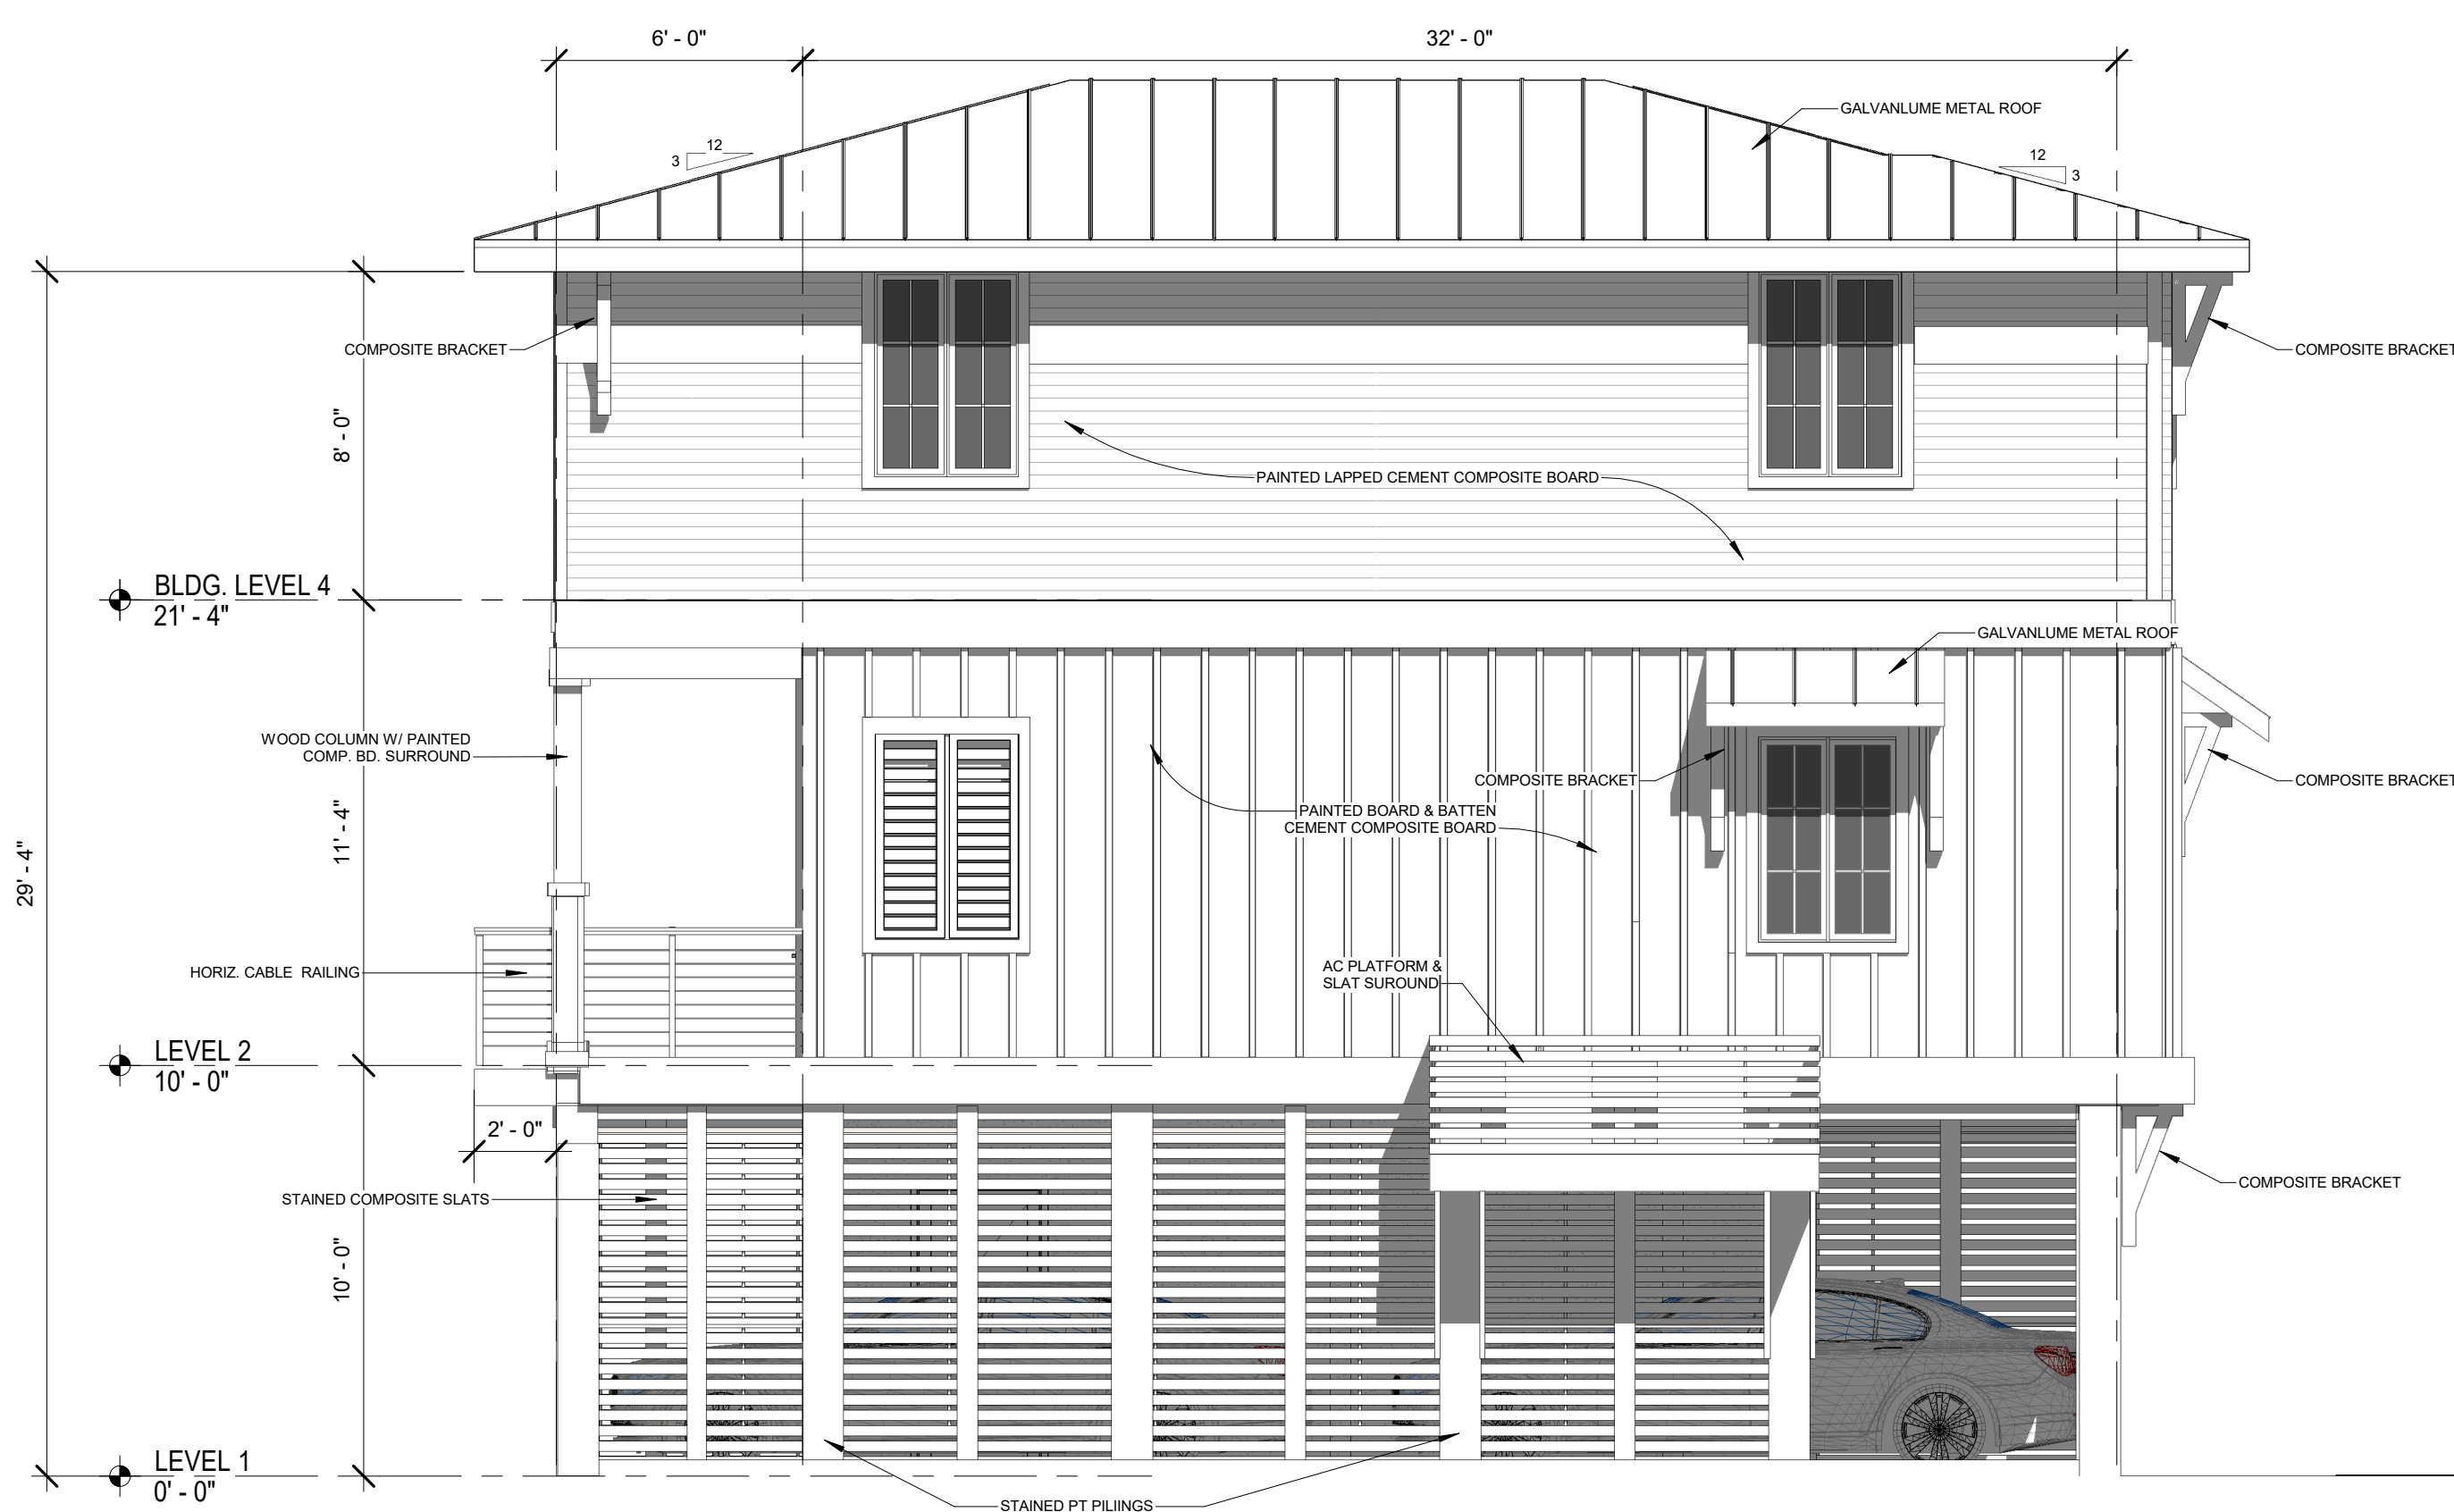


5 EAST ELEVATION 102 A200 1/4" = 1'-0"

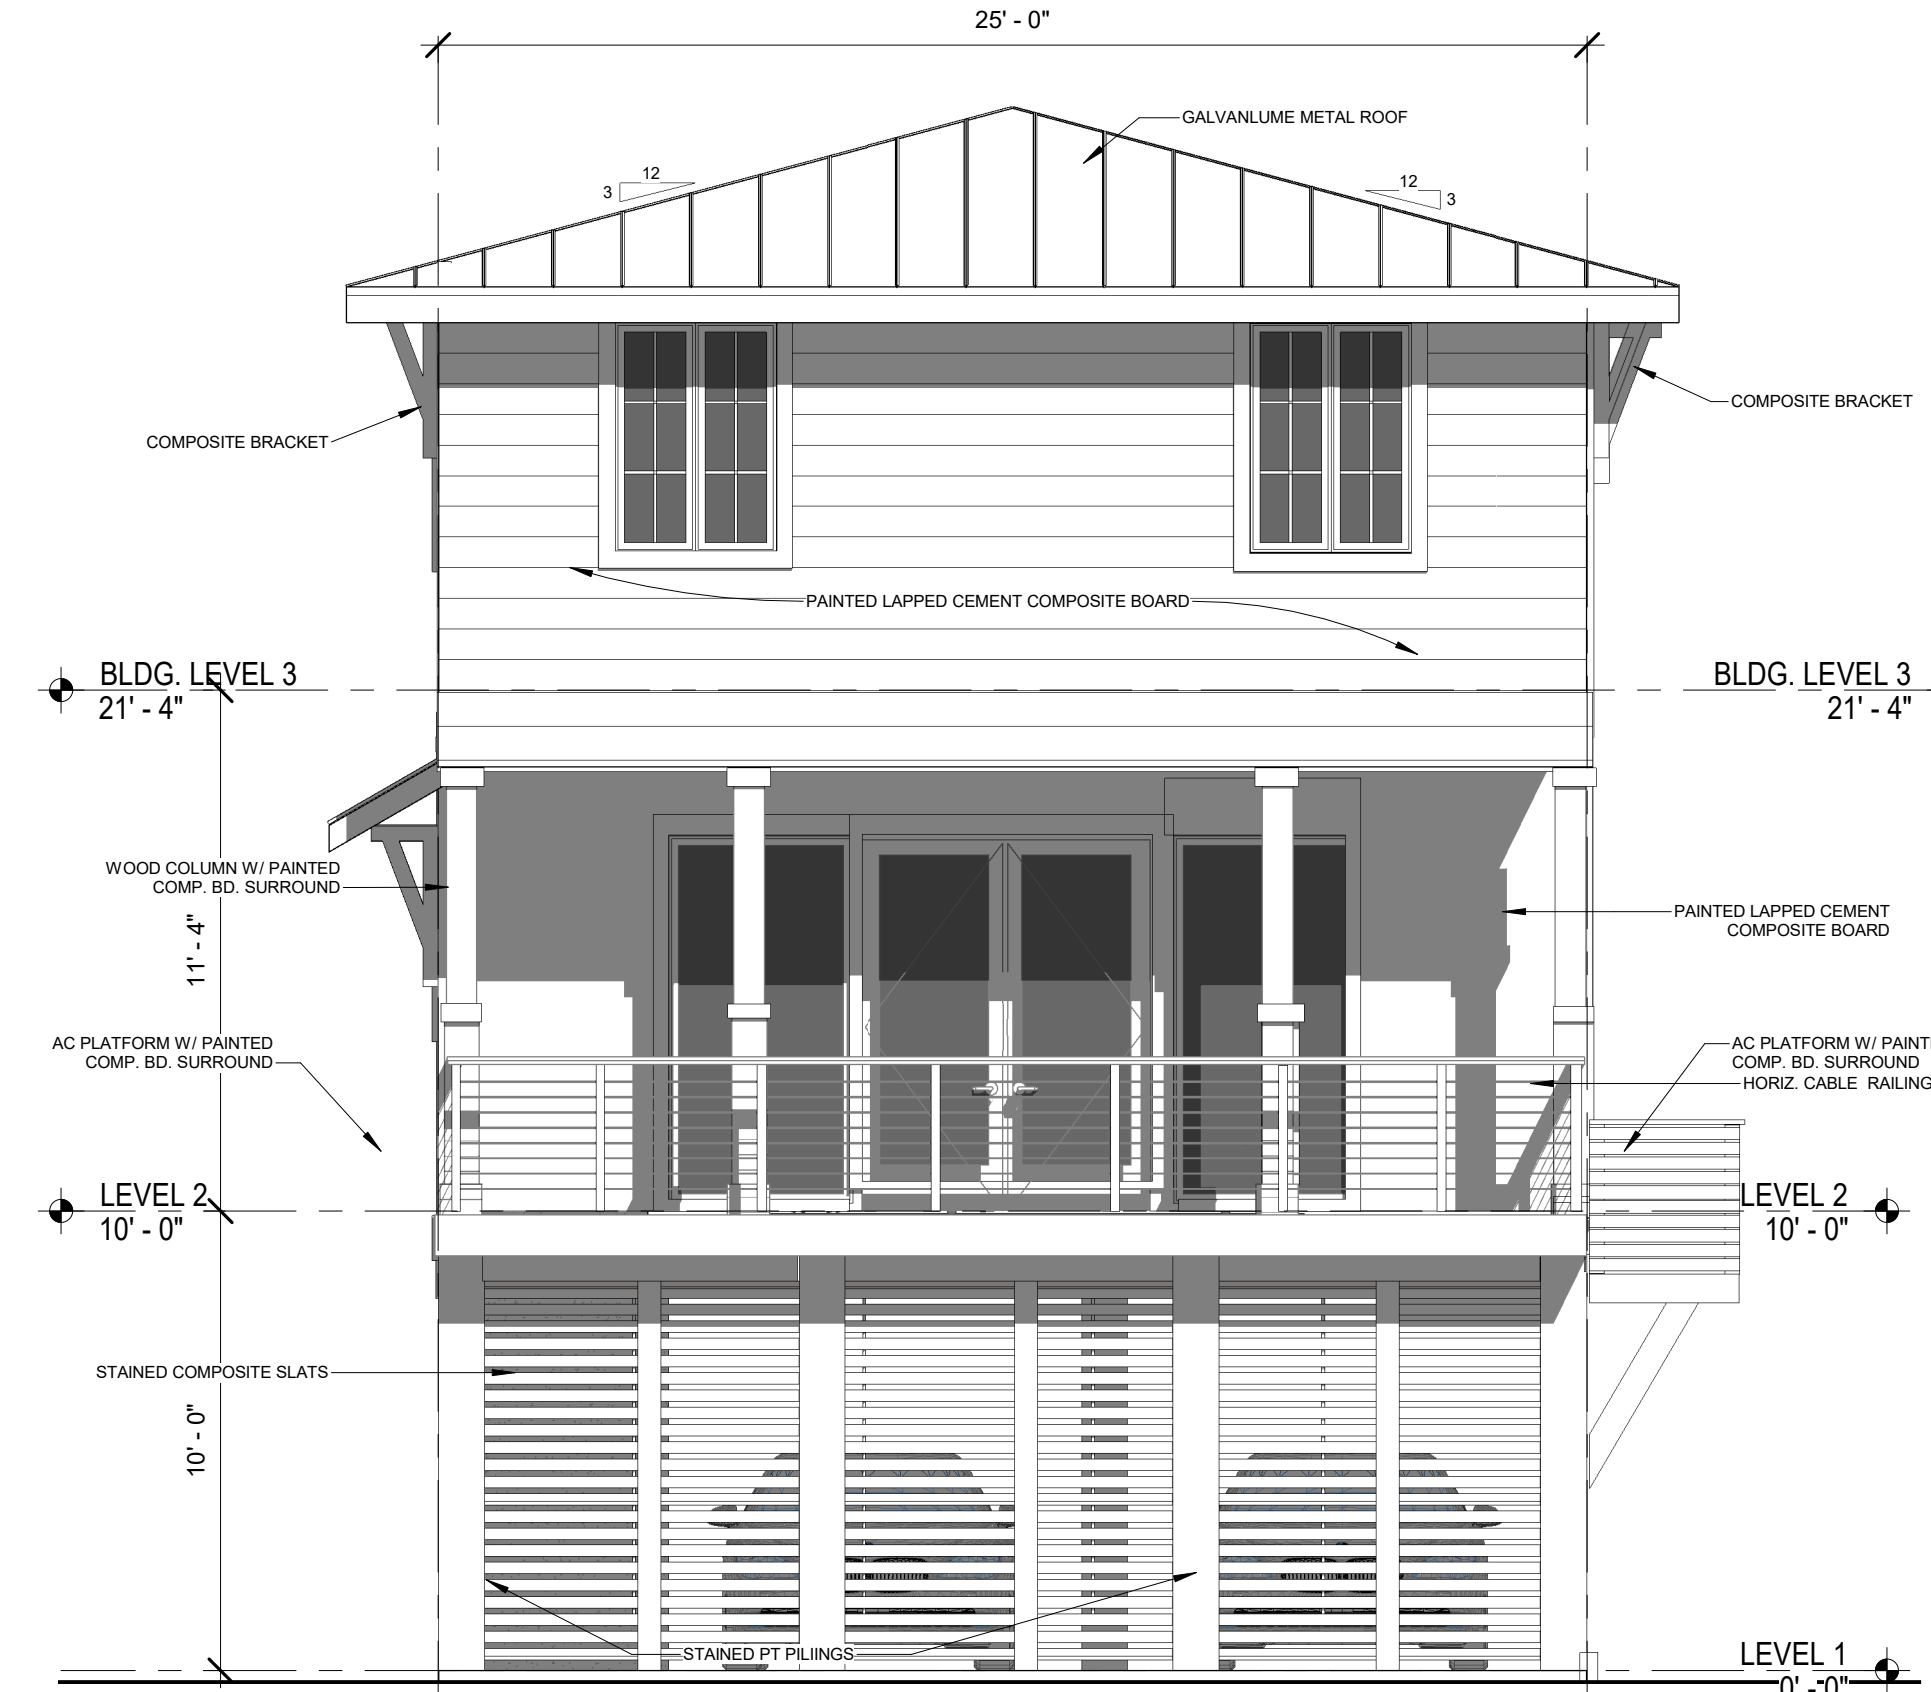


SOUTH ELEVATION

LOT 13


4 BEDROOM/ 3 1/2 BATH 1705 SF

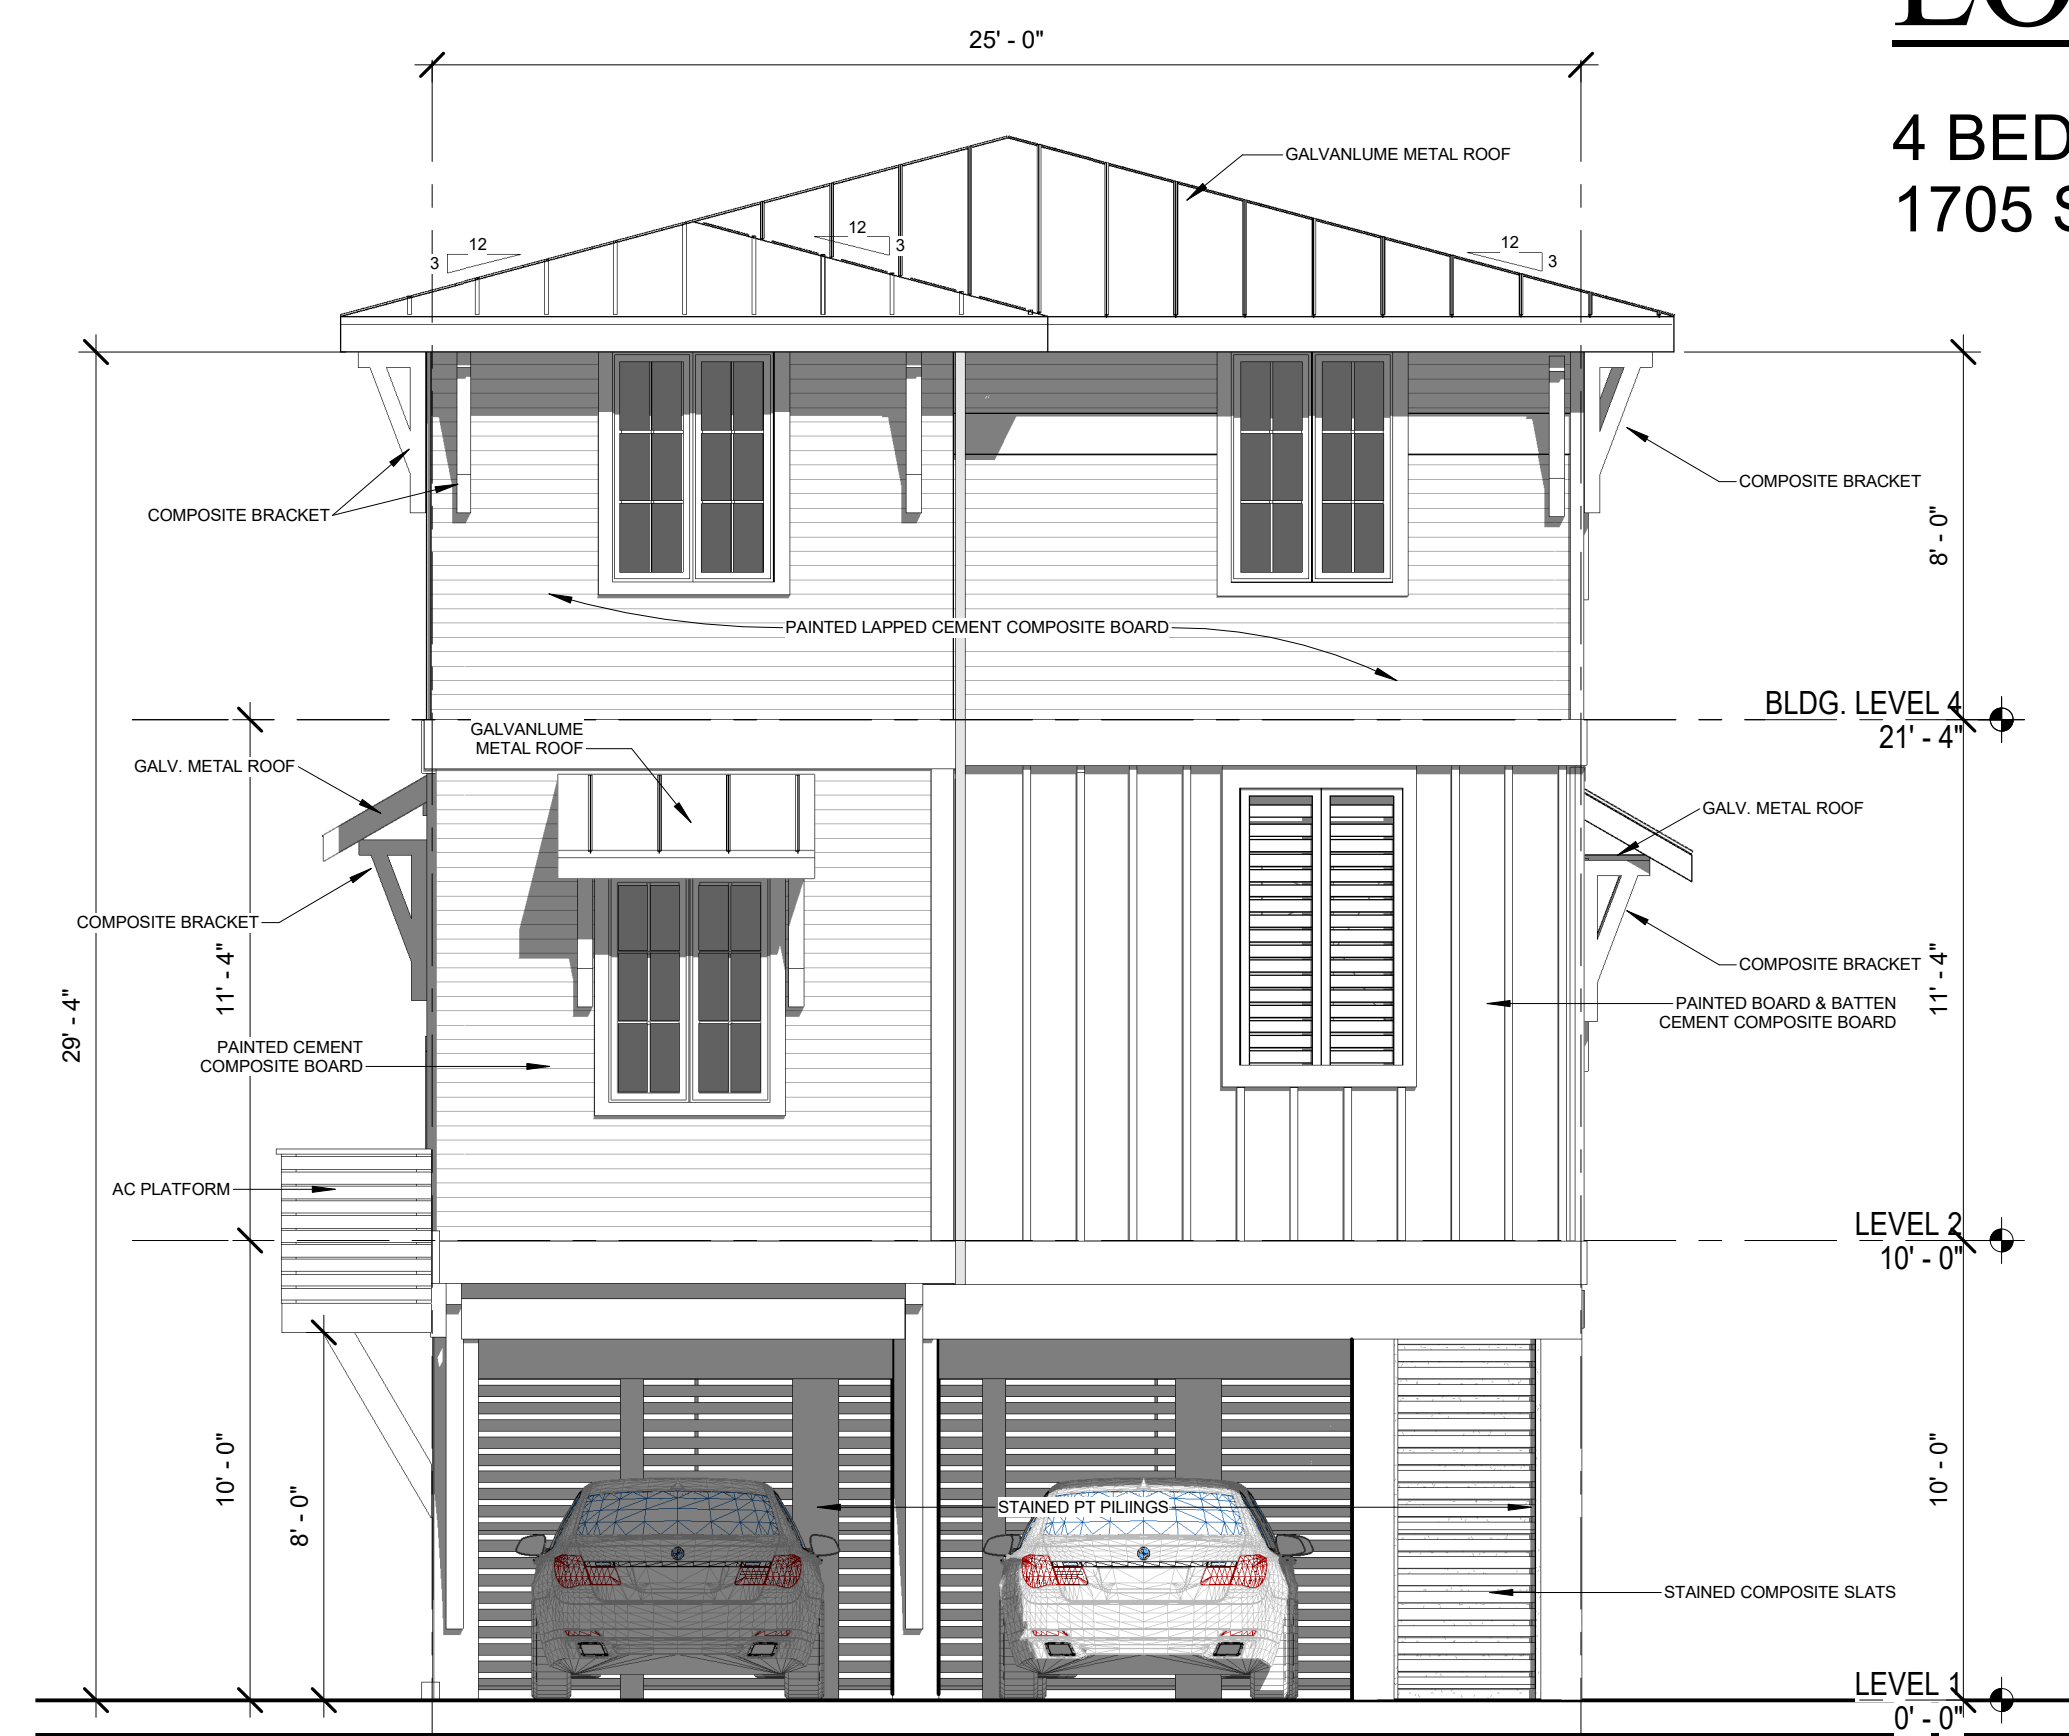

NORTH ELEVATION

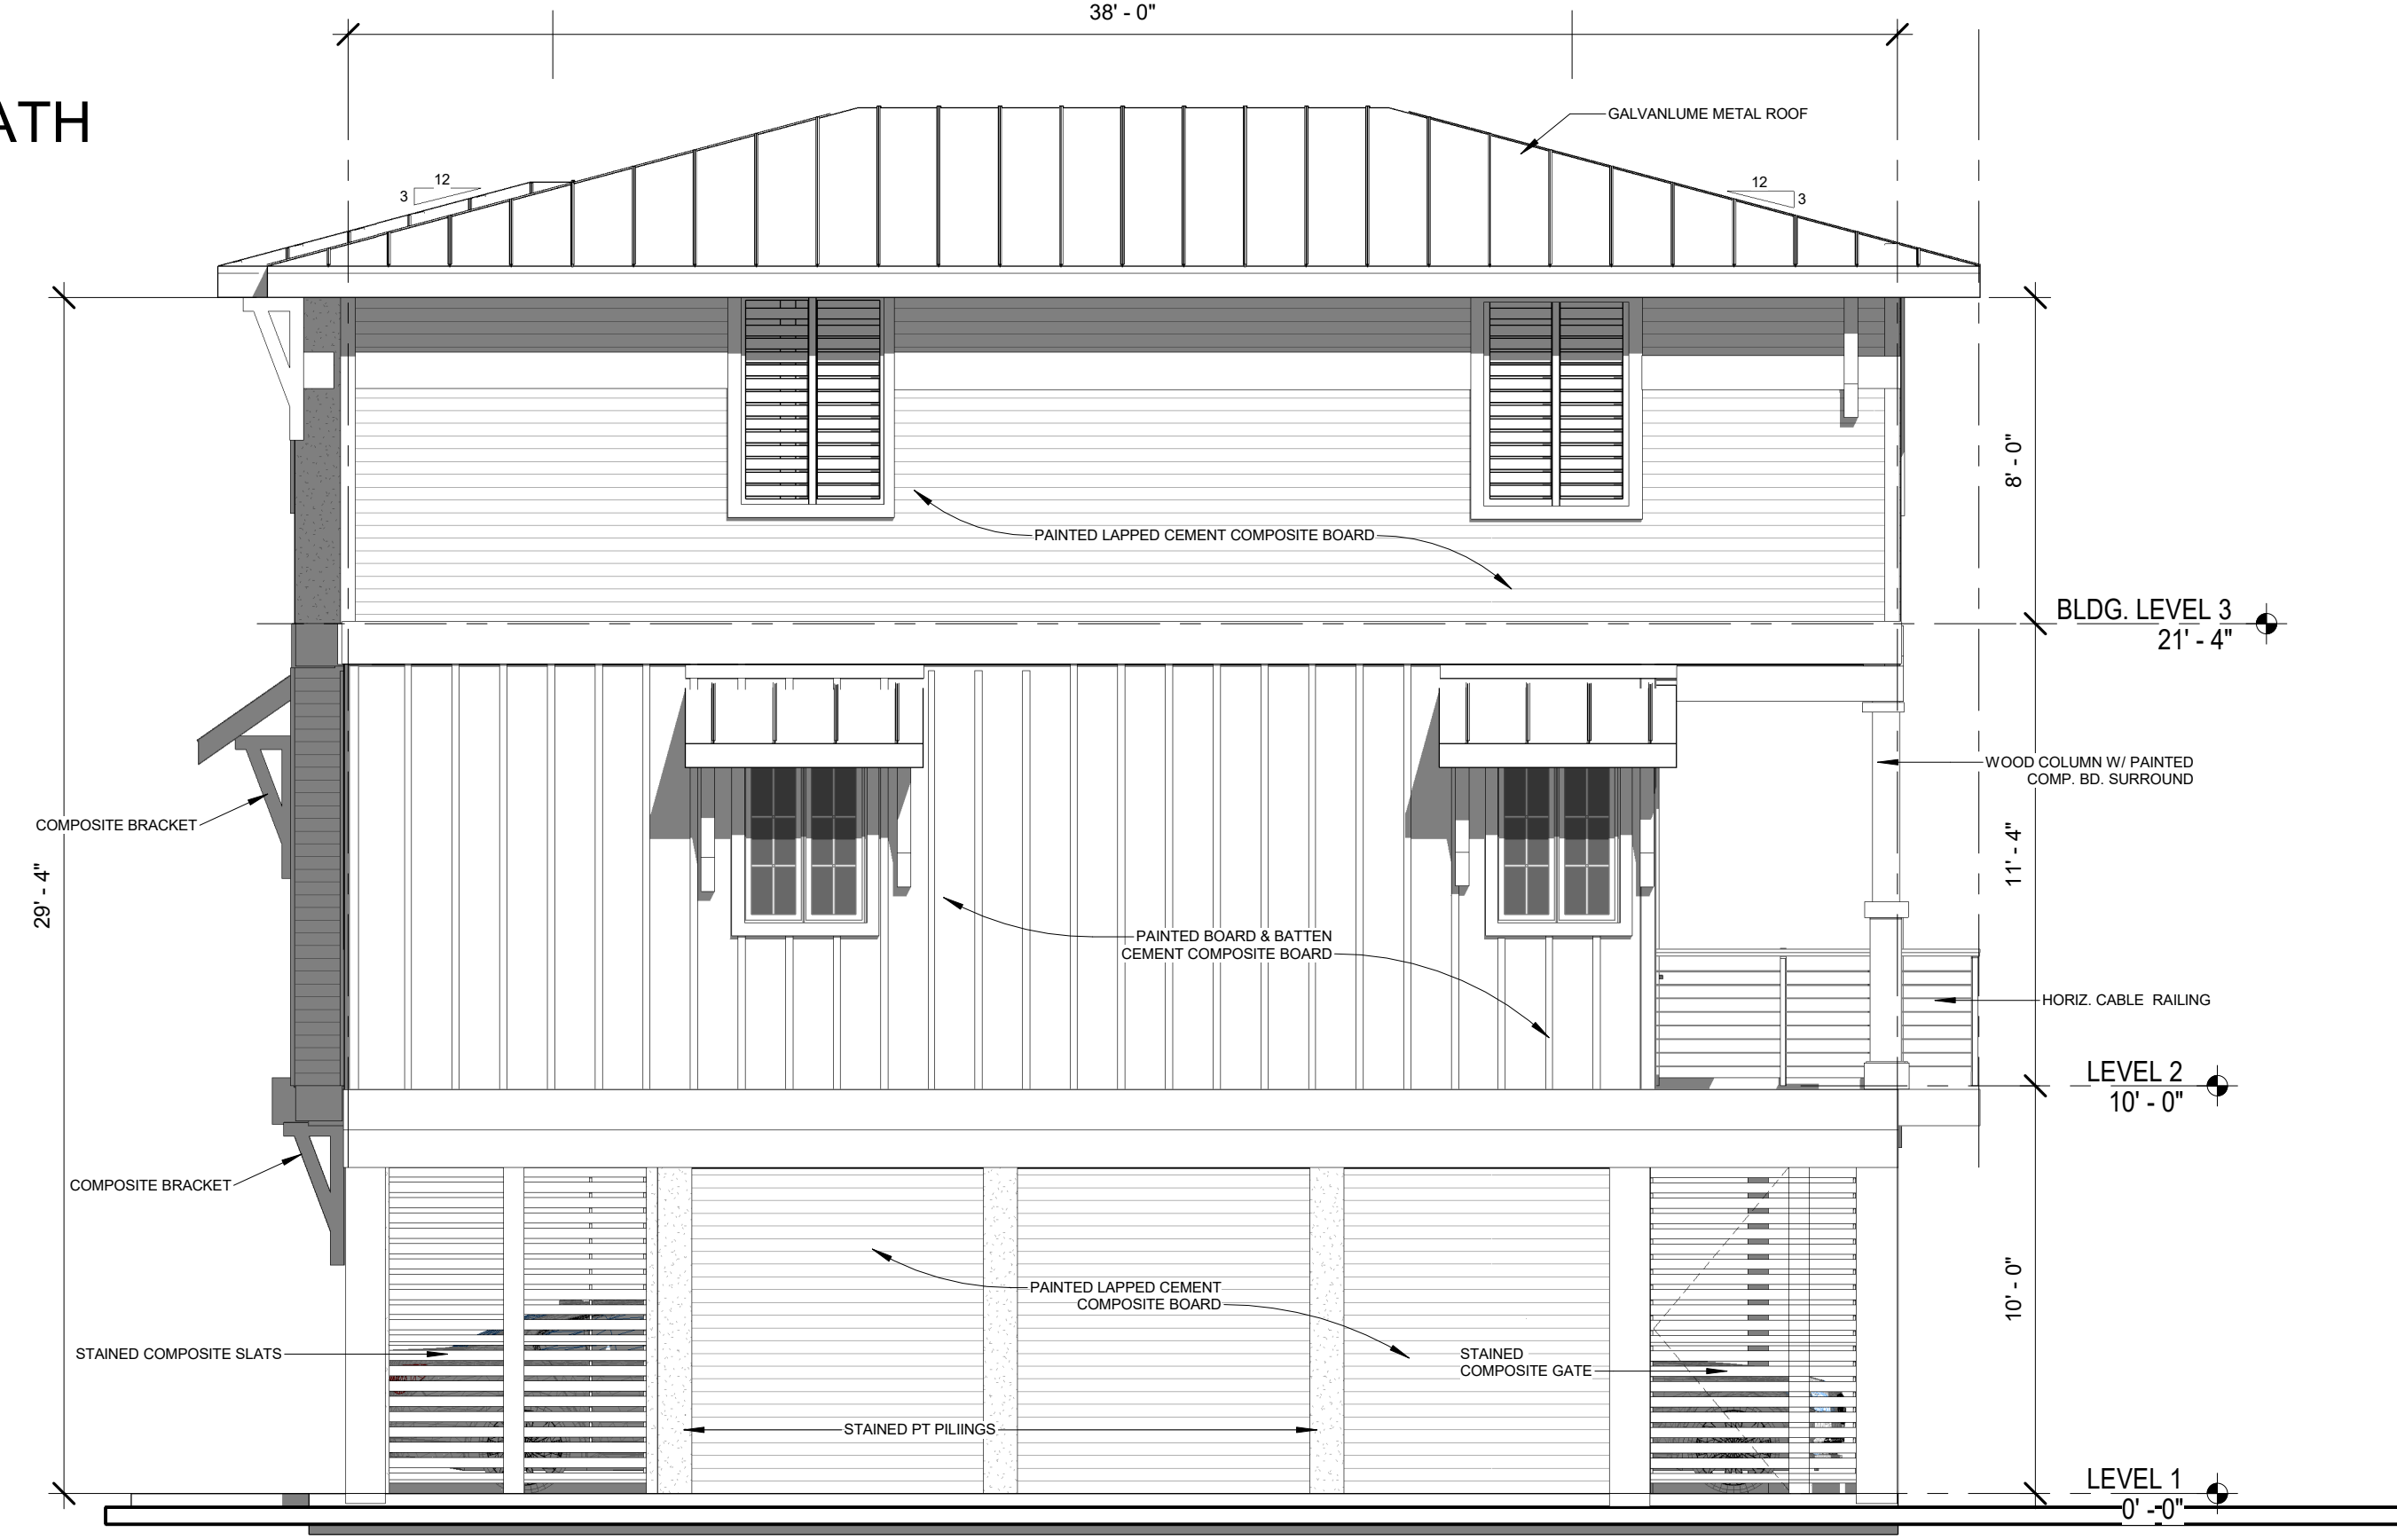

WEST ELEVATION

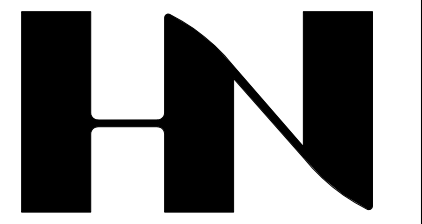

HENRY NORRIS & ASSOCIATES

ARCHITECTURE & ENVIRONMENTAL DESIGN

30 N. PALAFOX
PENSACOLA, FL
32502
(850)432-6011
FAX 435-9001

SUMMER COTTAGES
LOT 14
Gulf Shores, Alabama


JOB #: Project Number
CAD:
CHECKED: HN
DATE: 08/15/24

REVISIONS:

SEAL:

SHEET TITLE:
LOT 14 PLANS


A100

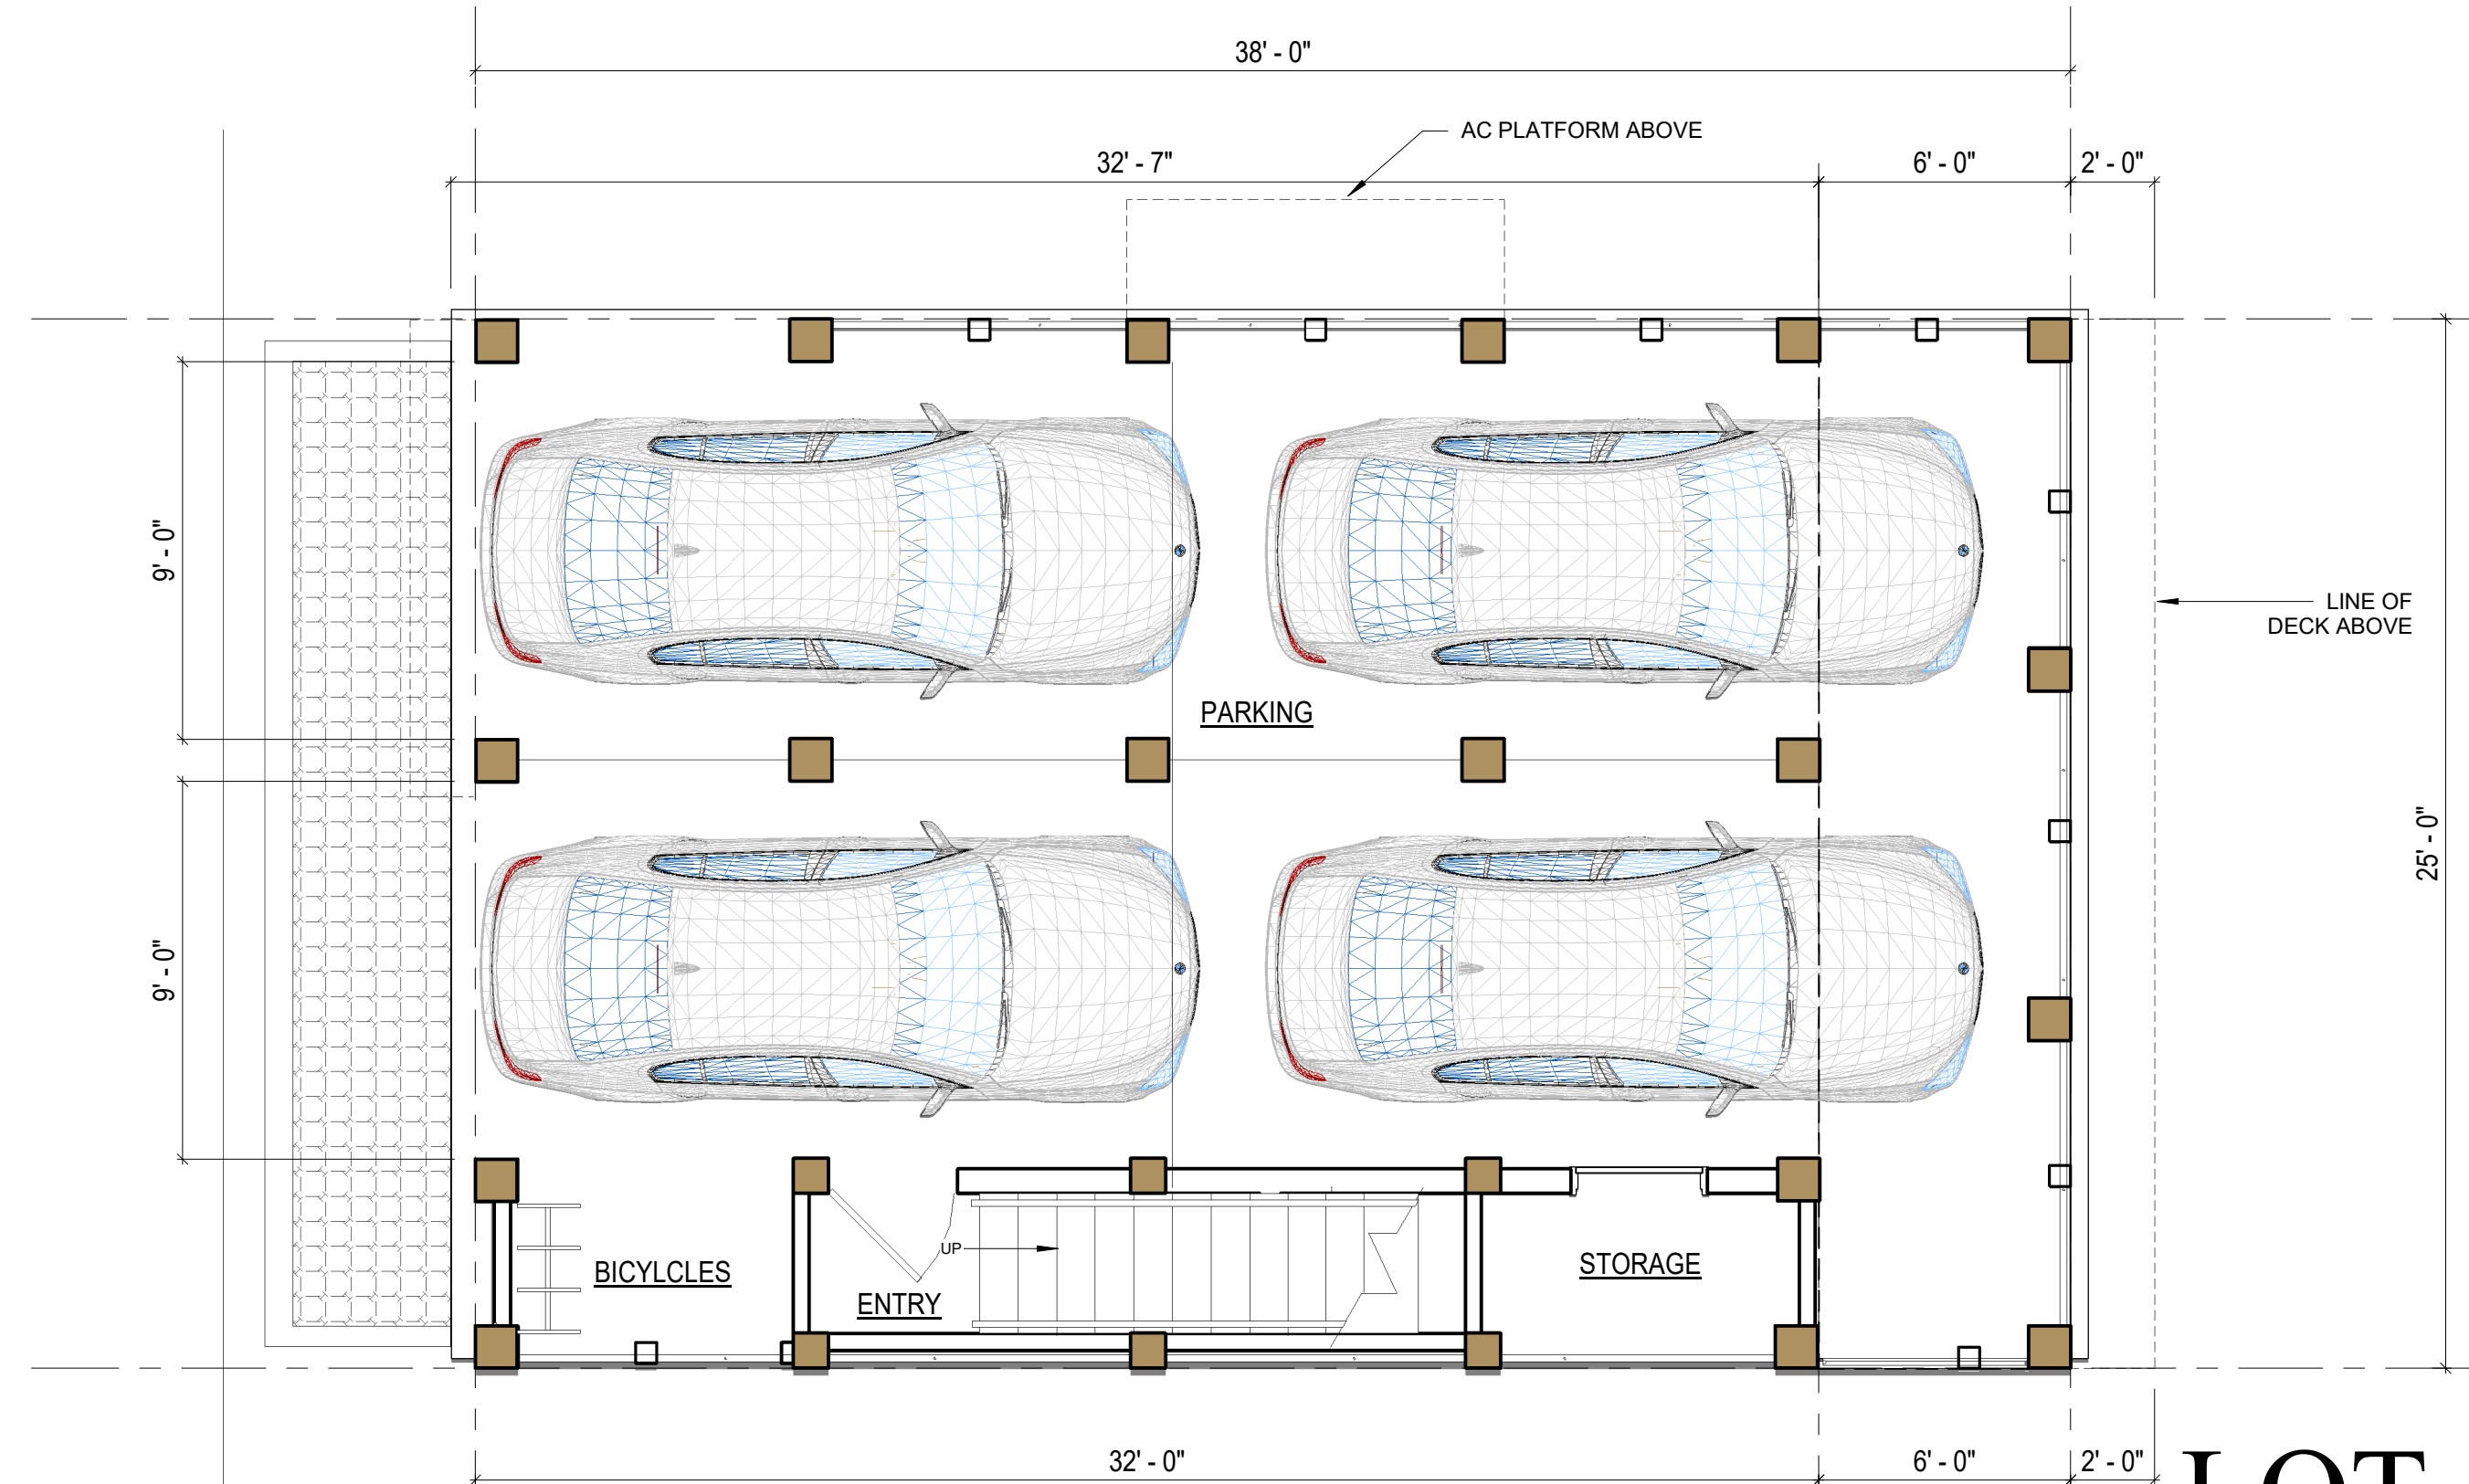



1ST LEVEL FLOOR PLAN

LOT 14

4 BEDROOM/ 3 1/2 BATH
1705 SF

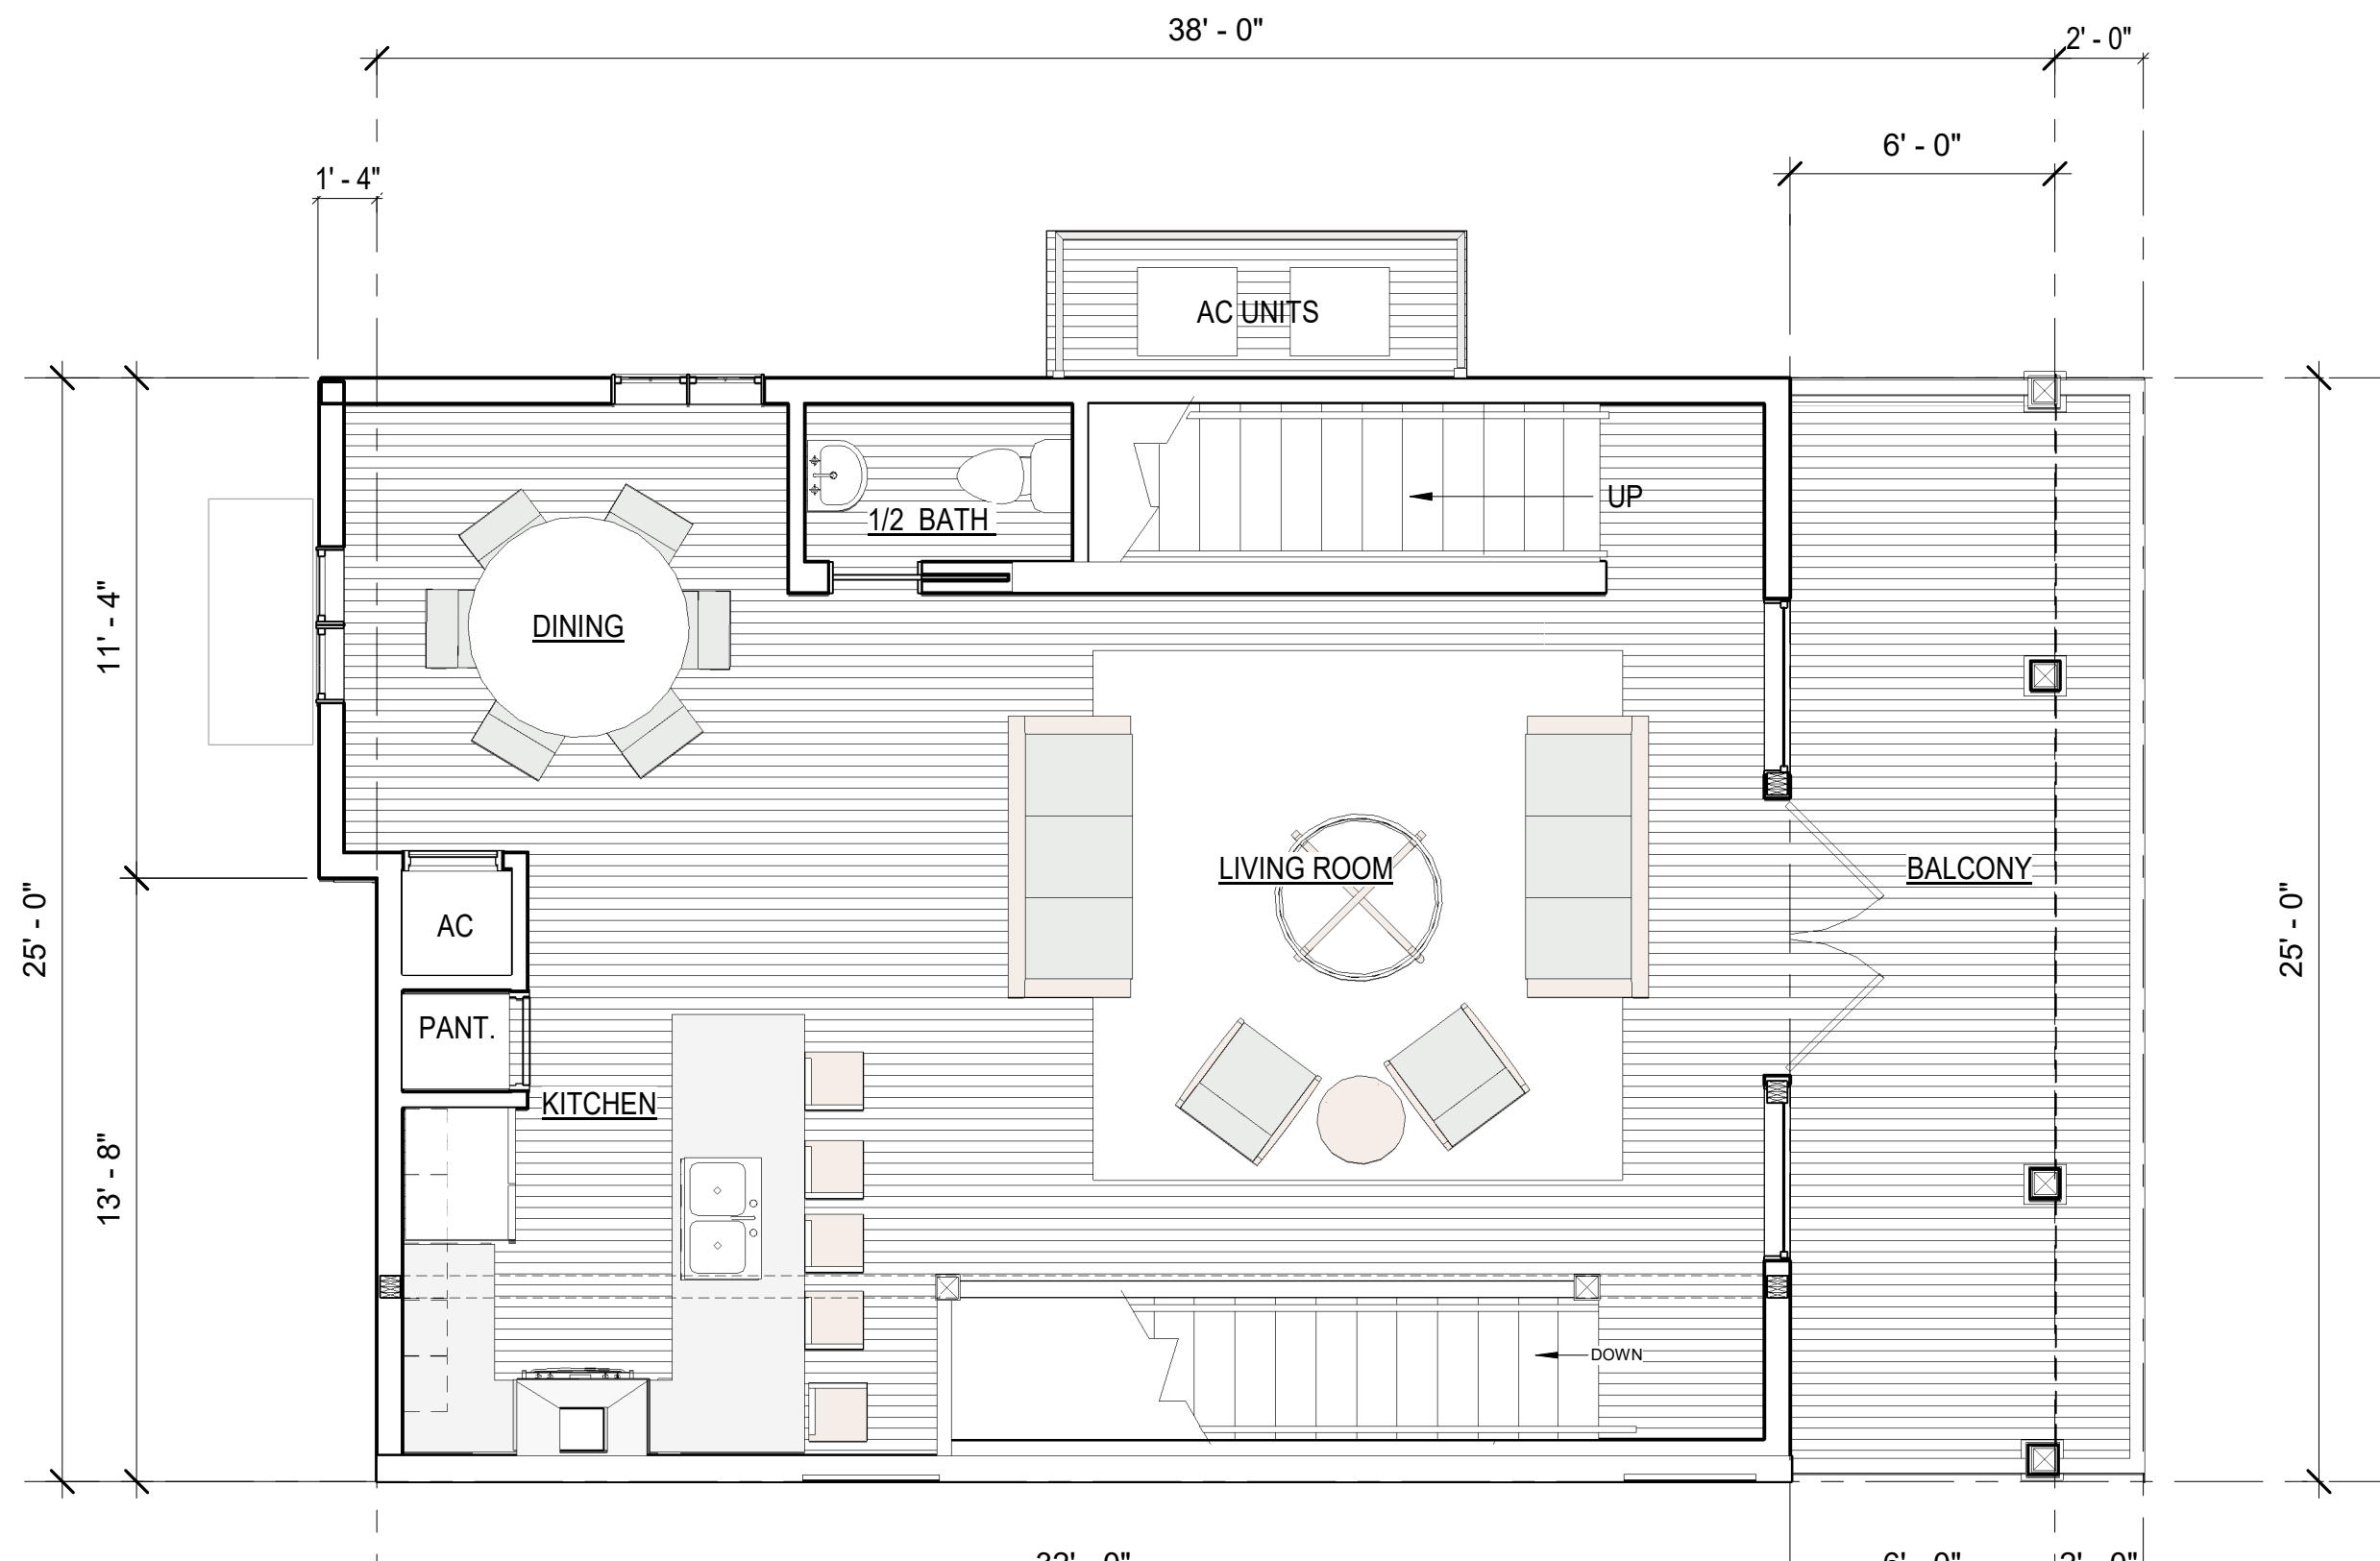


2ND LEVEL FLOOR PLAN

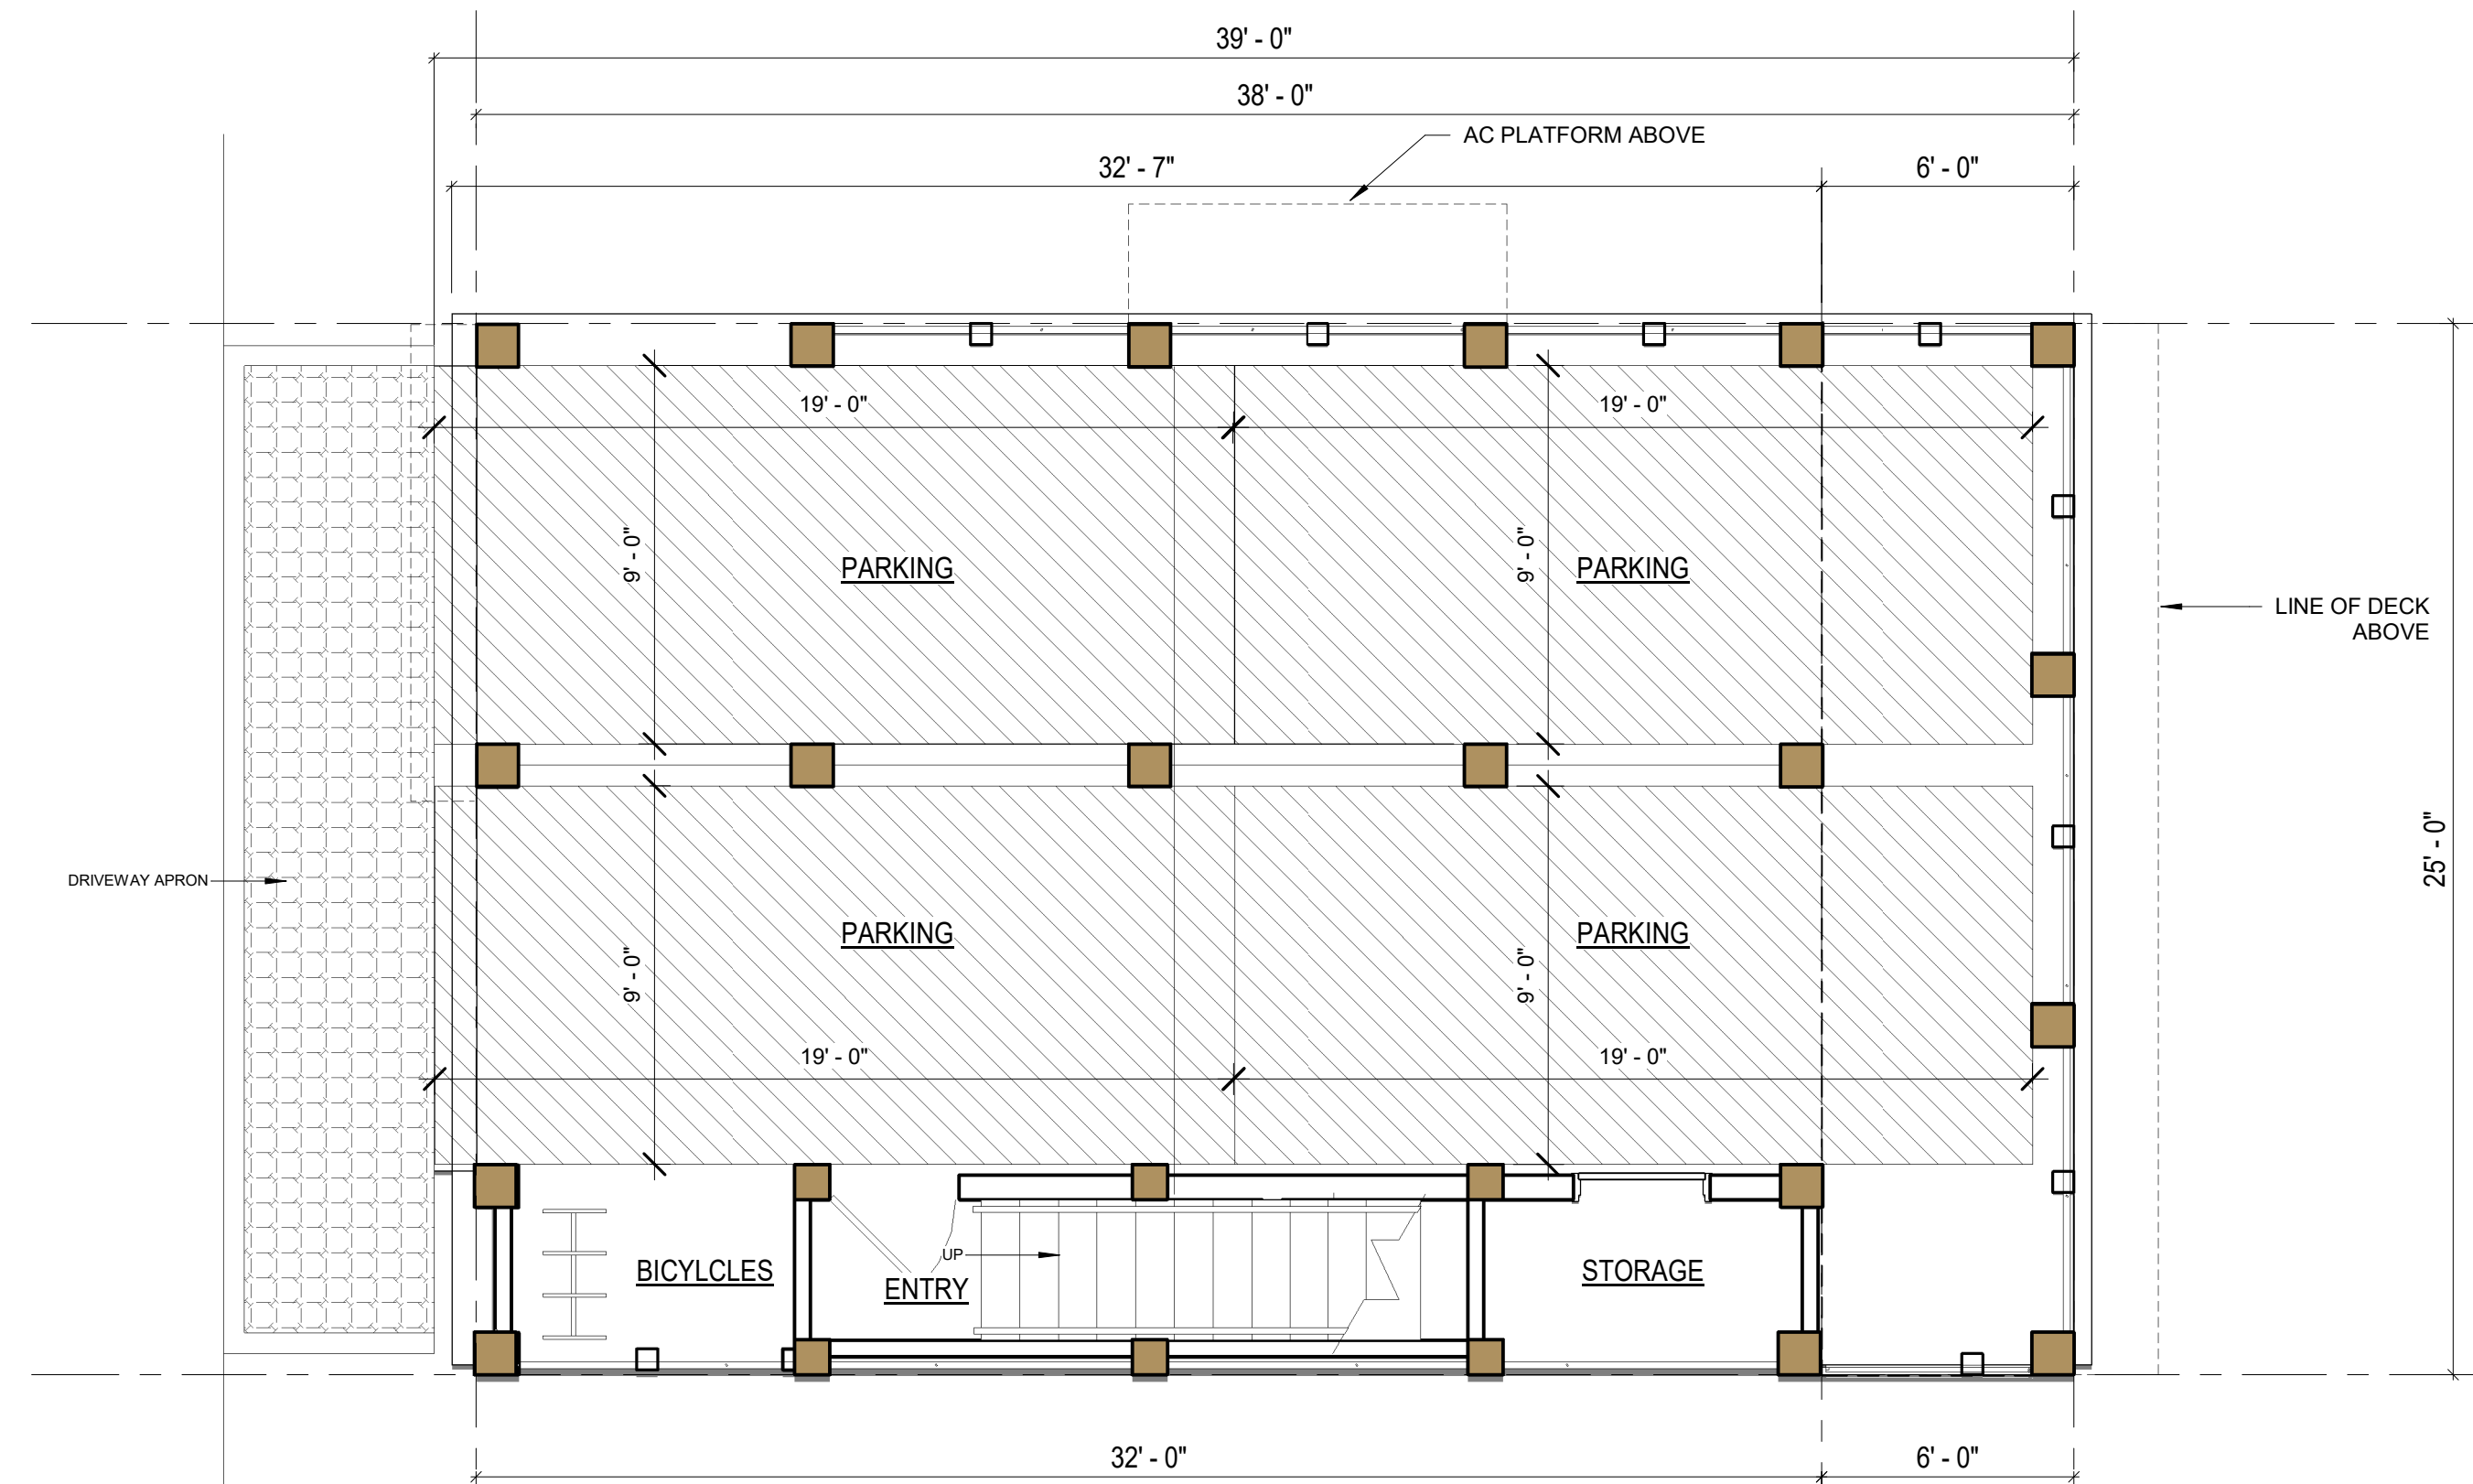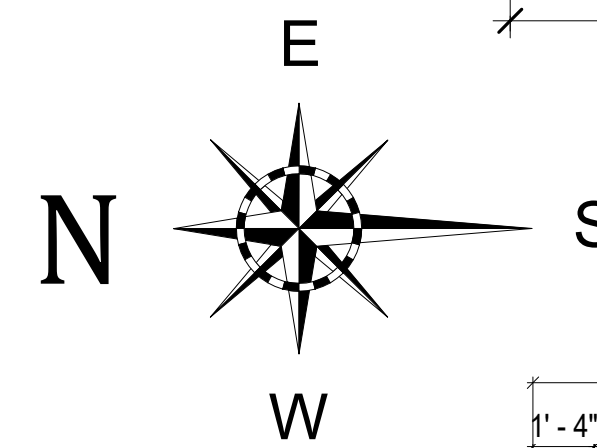

PARKING PLAN



3RD LEVEL FLOOR PLAN

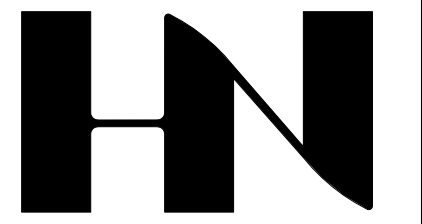

HENRY NORRIS & ASSOCIATES

ARCHITECTURE & ENVIRONMENTAL DESIGN

30 N. PALAFOX
PENSACOLA, FL
32502
(850)432-6011
FAX 435-9001

SUMMER COTTAGES
LOT 14
Gulf Shores, Alabama


JOB #: Project Number
CAD: CHECKED: HN
DATE: 08/15/24

REVISIONS:


SEAL:

SHEET TITLE:
LOT 14 ELEVATIONS

A214

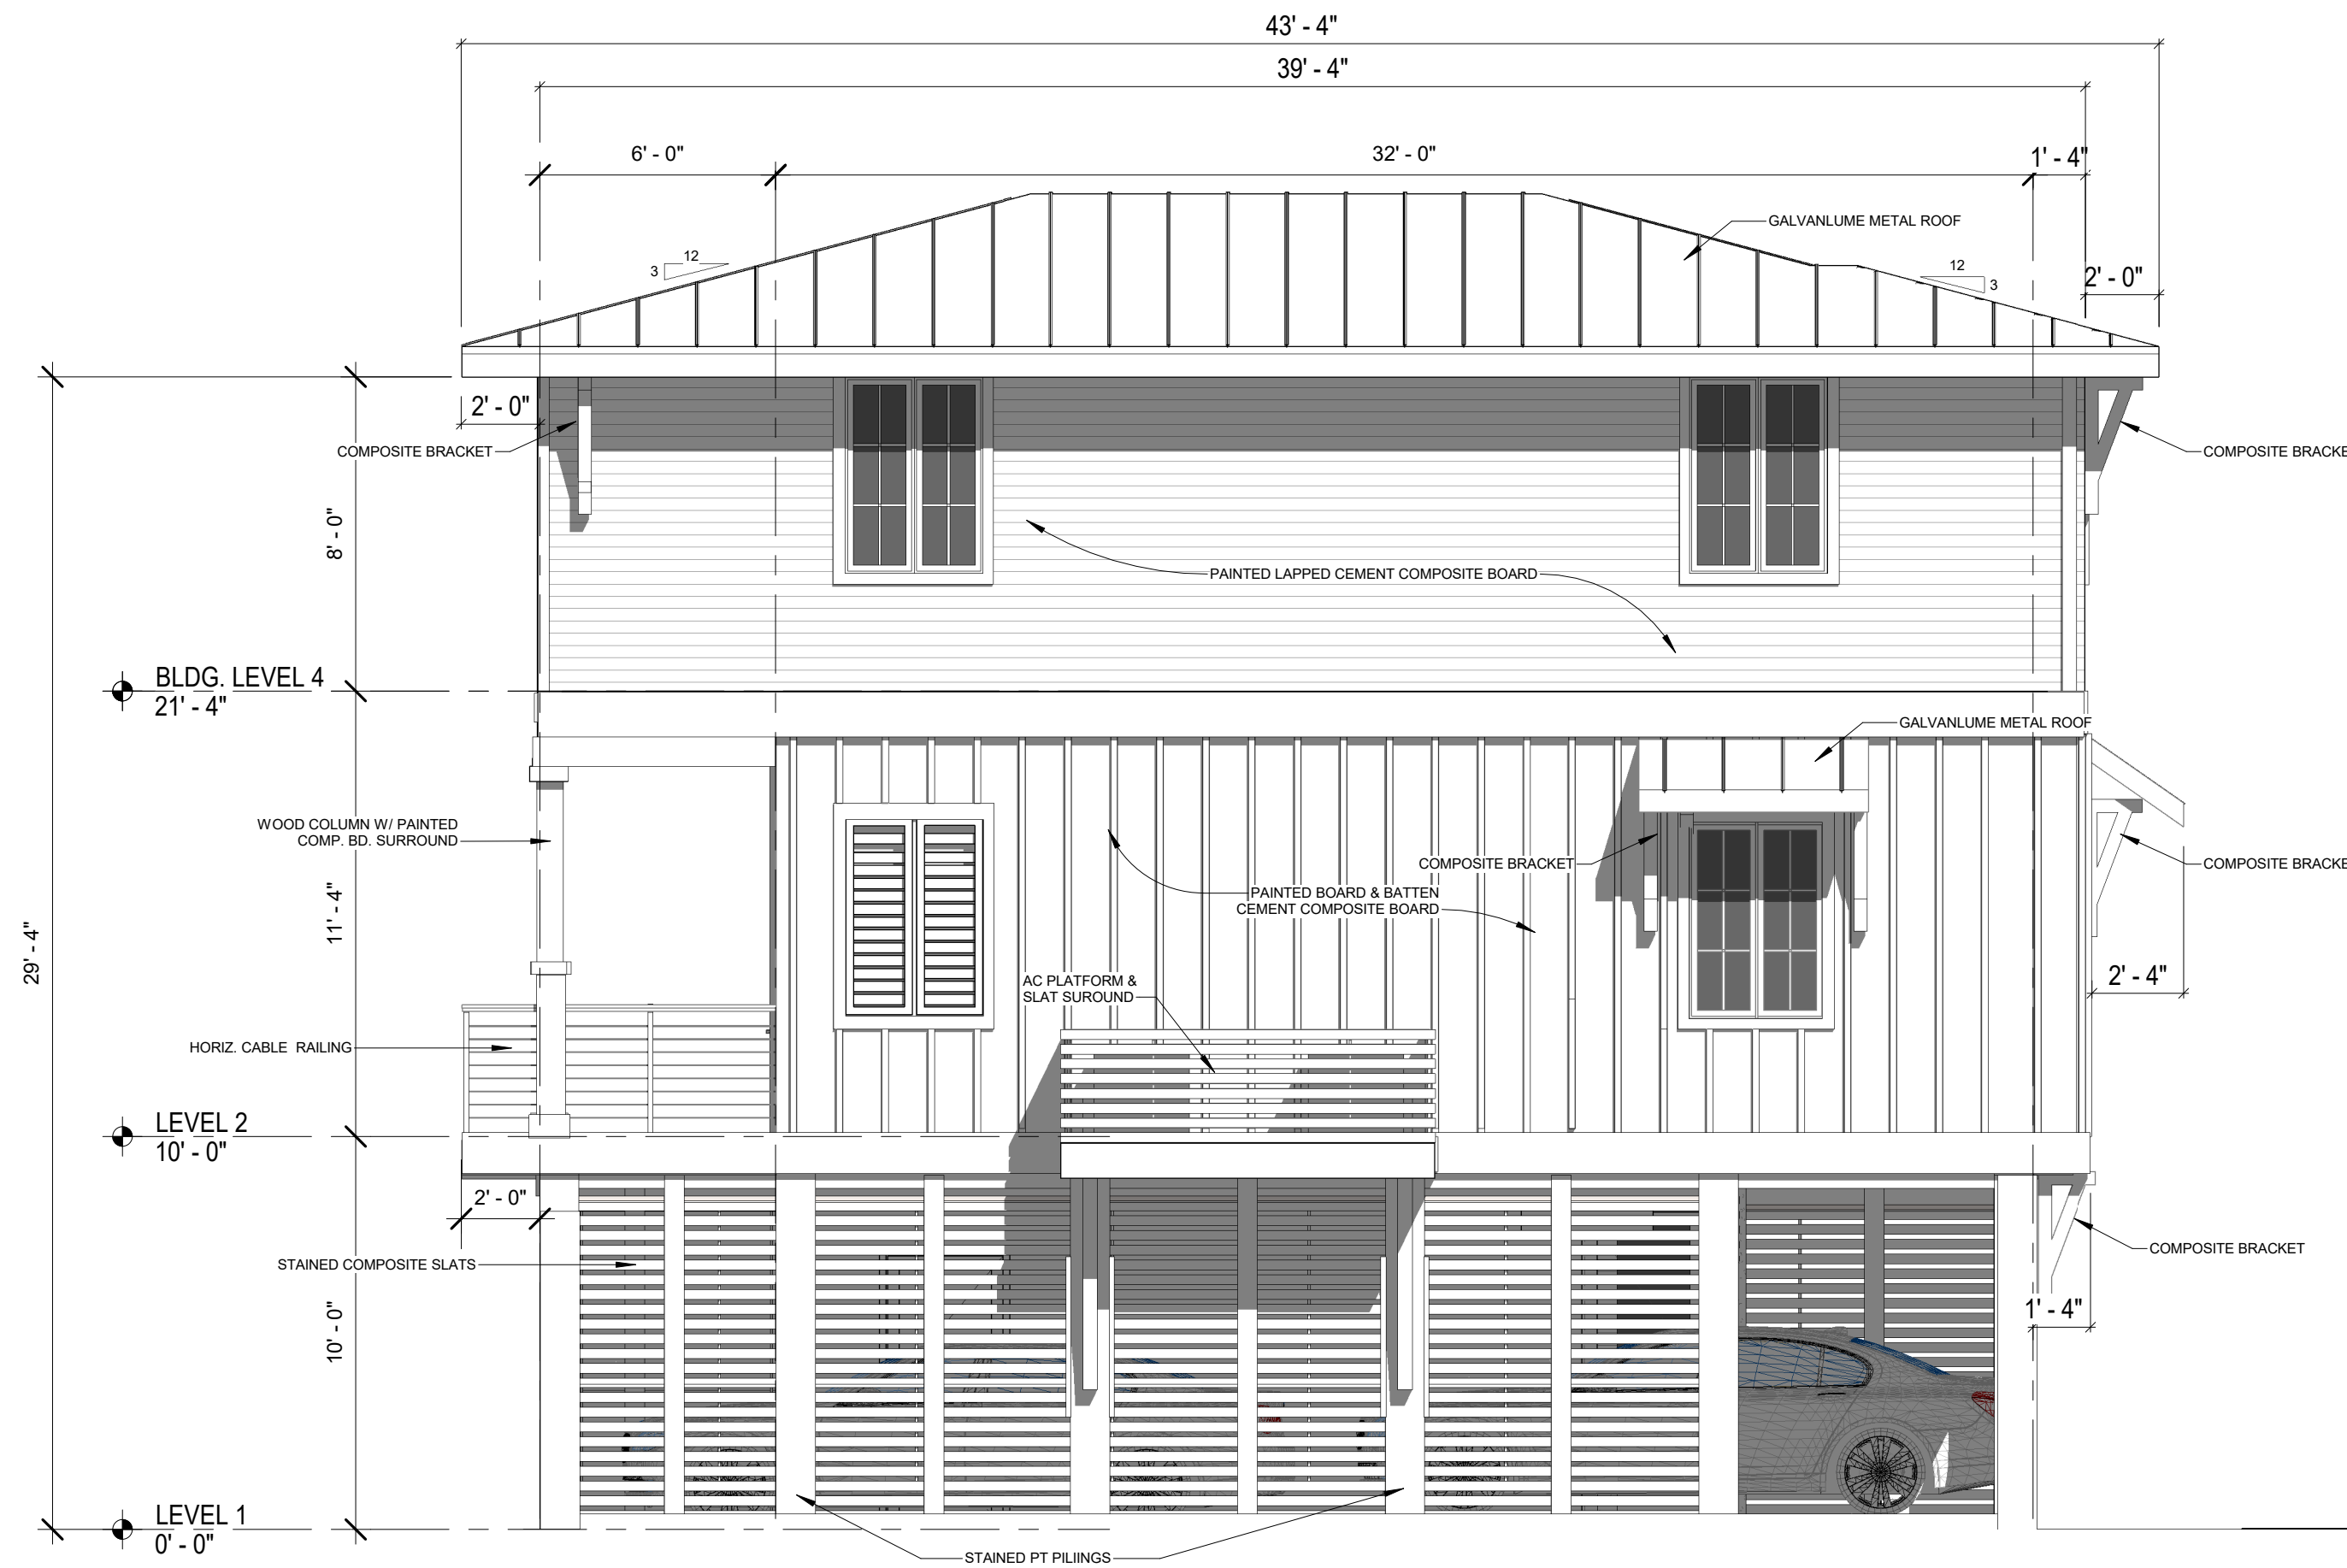


EAST ELEVATION

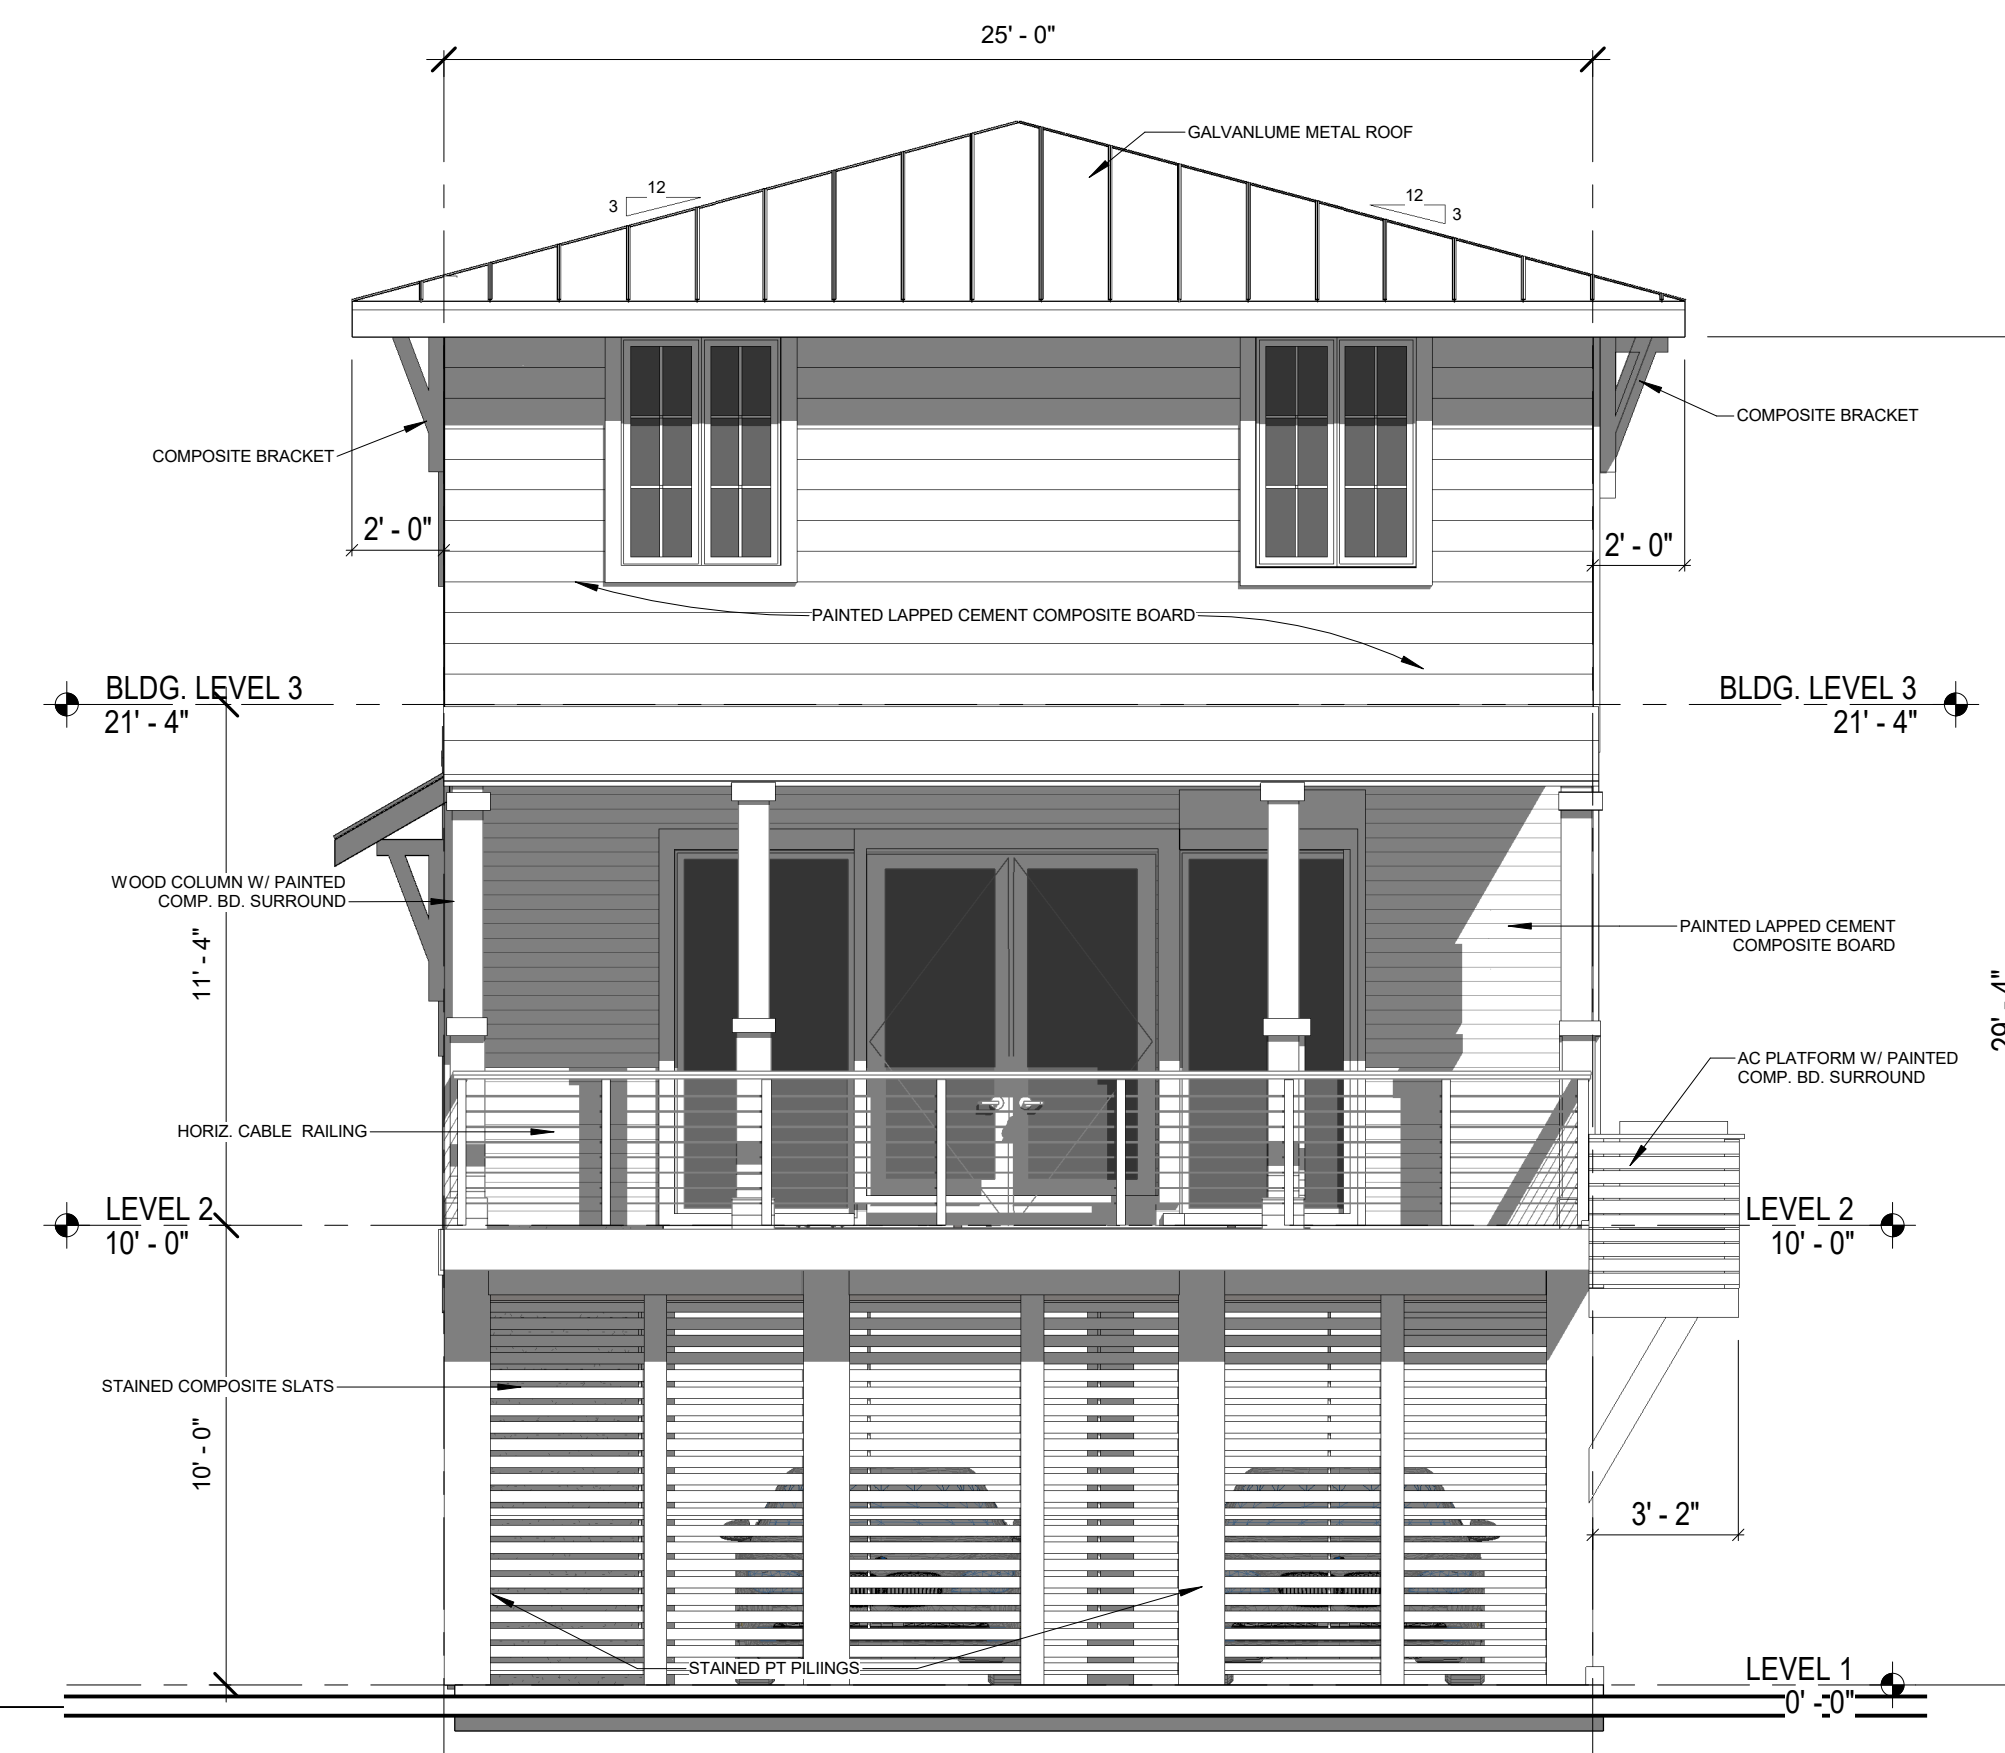


SOUTH ELEVATION

LOT 14


4 BEDROOM/ 3 1/2 BATH
1705 SF

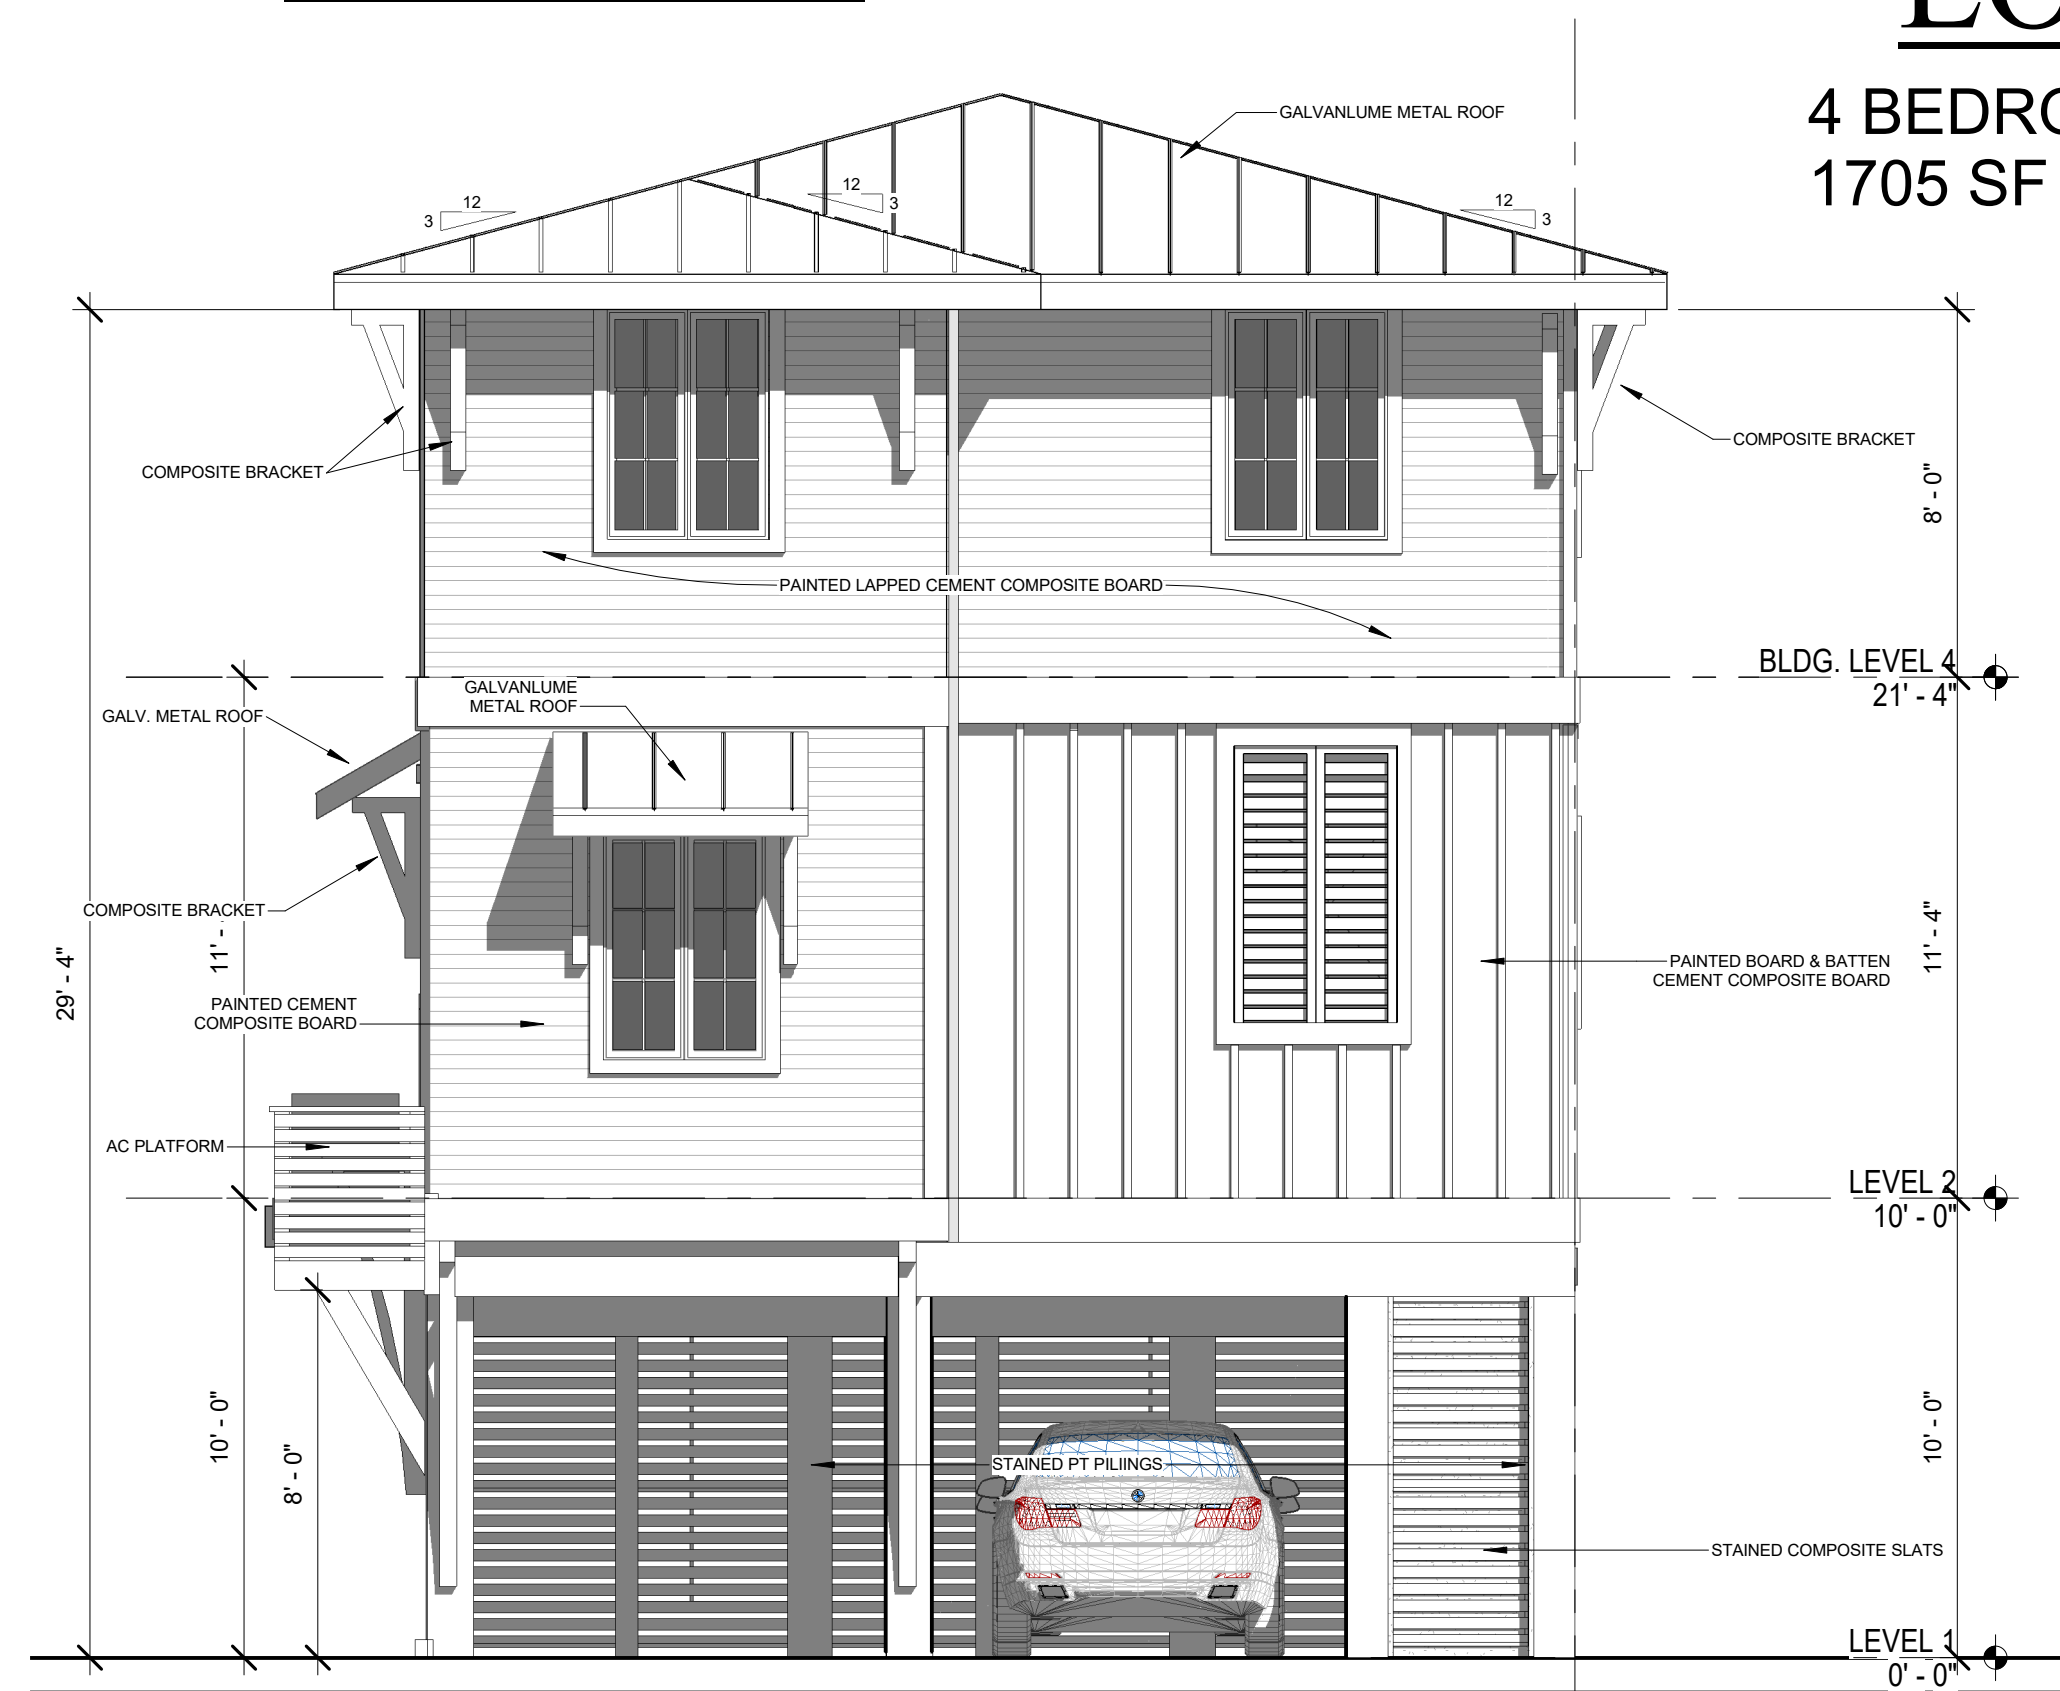

NORTH ELEVATION


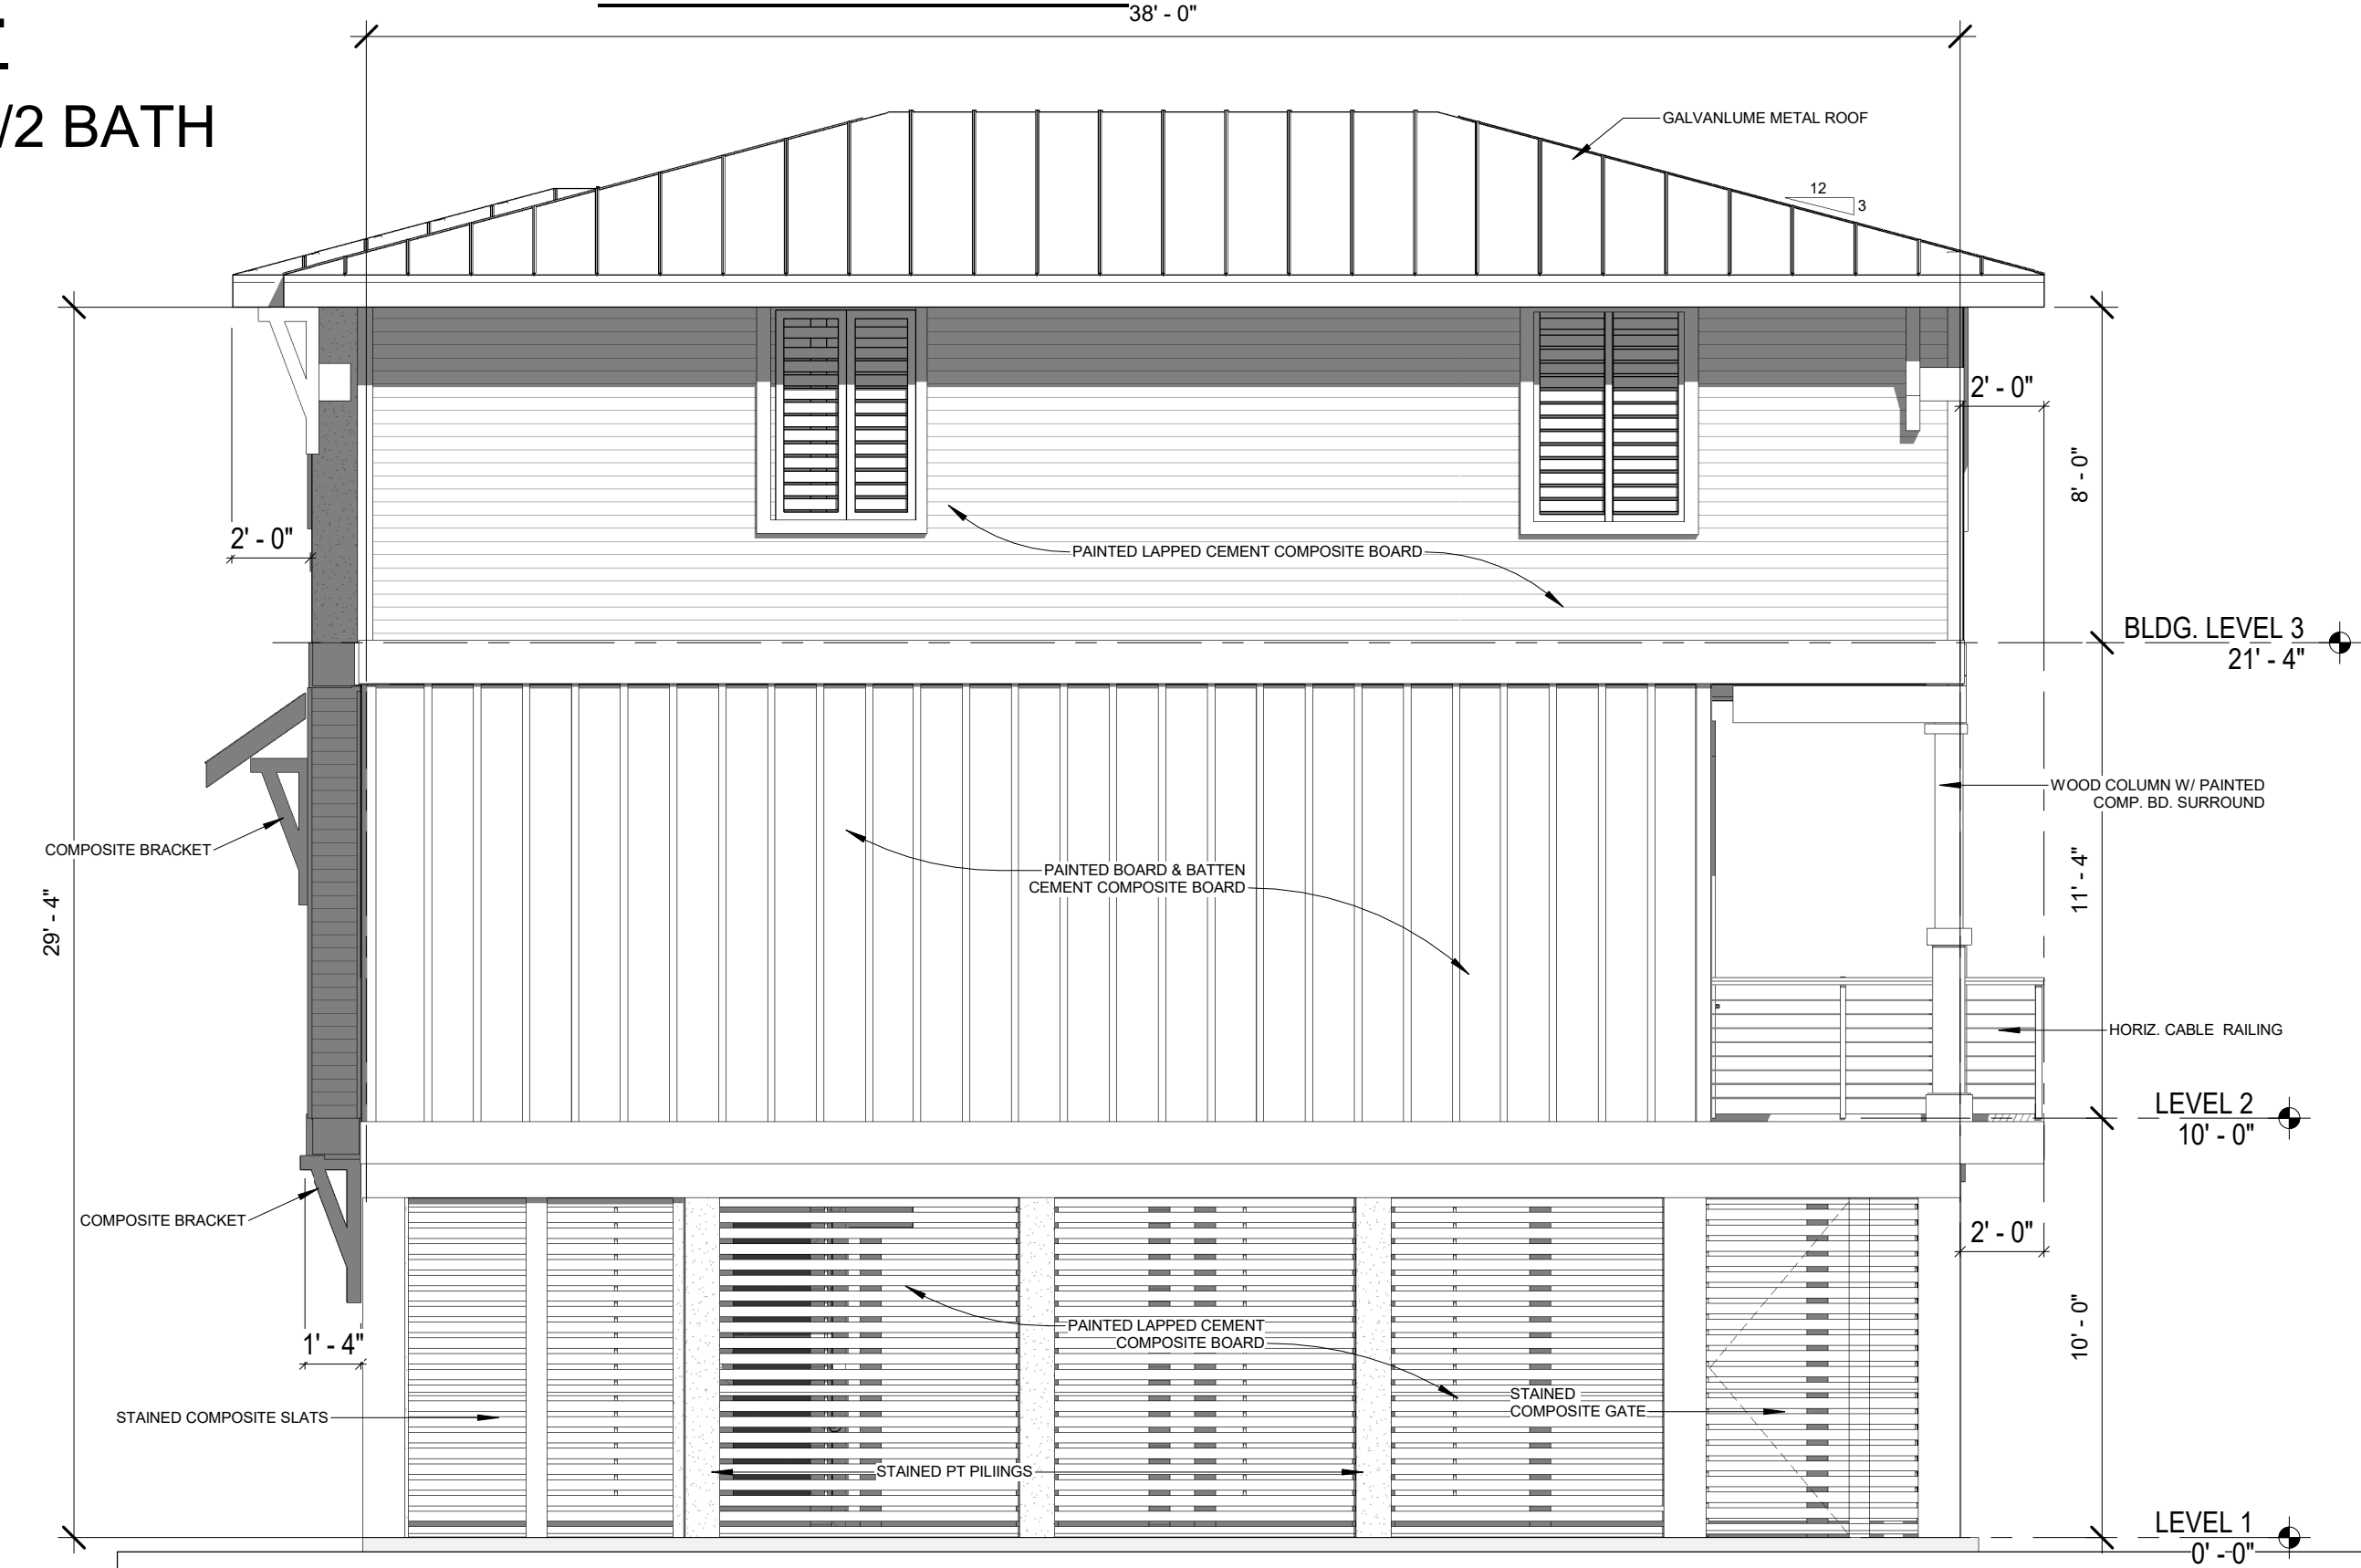


WEST ELEVATION

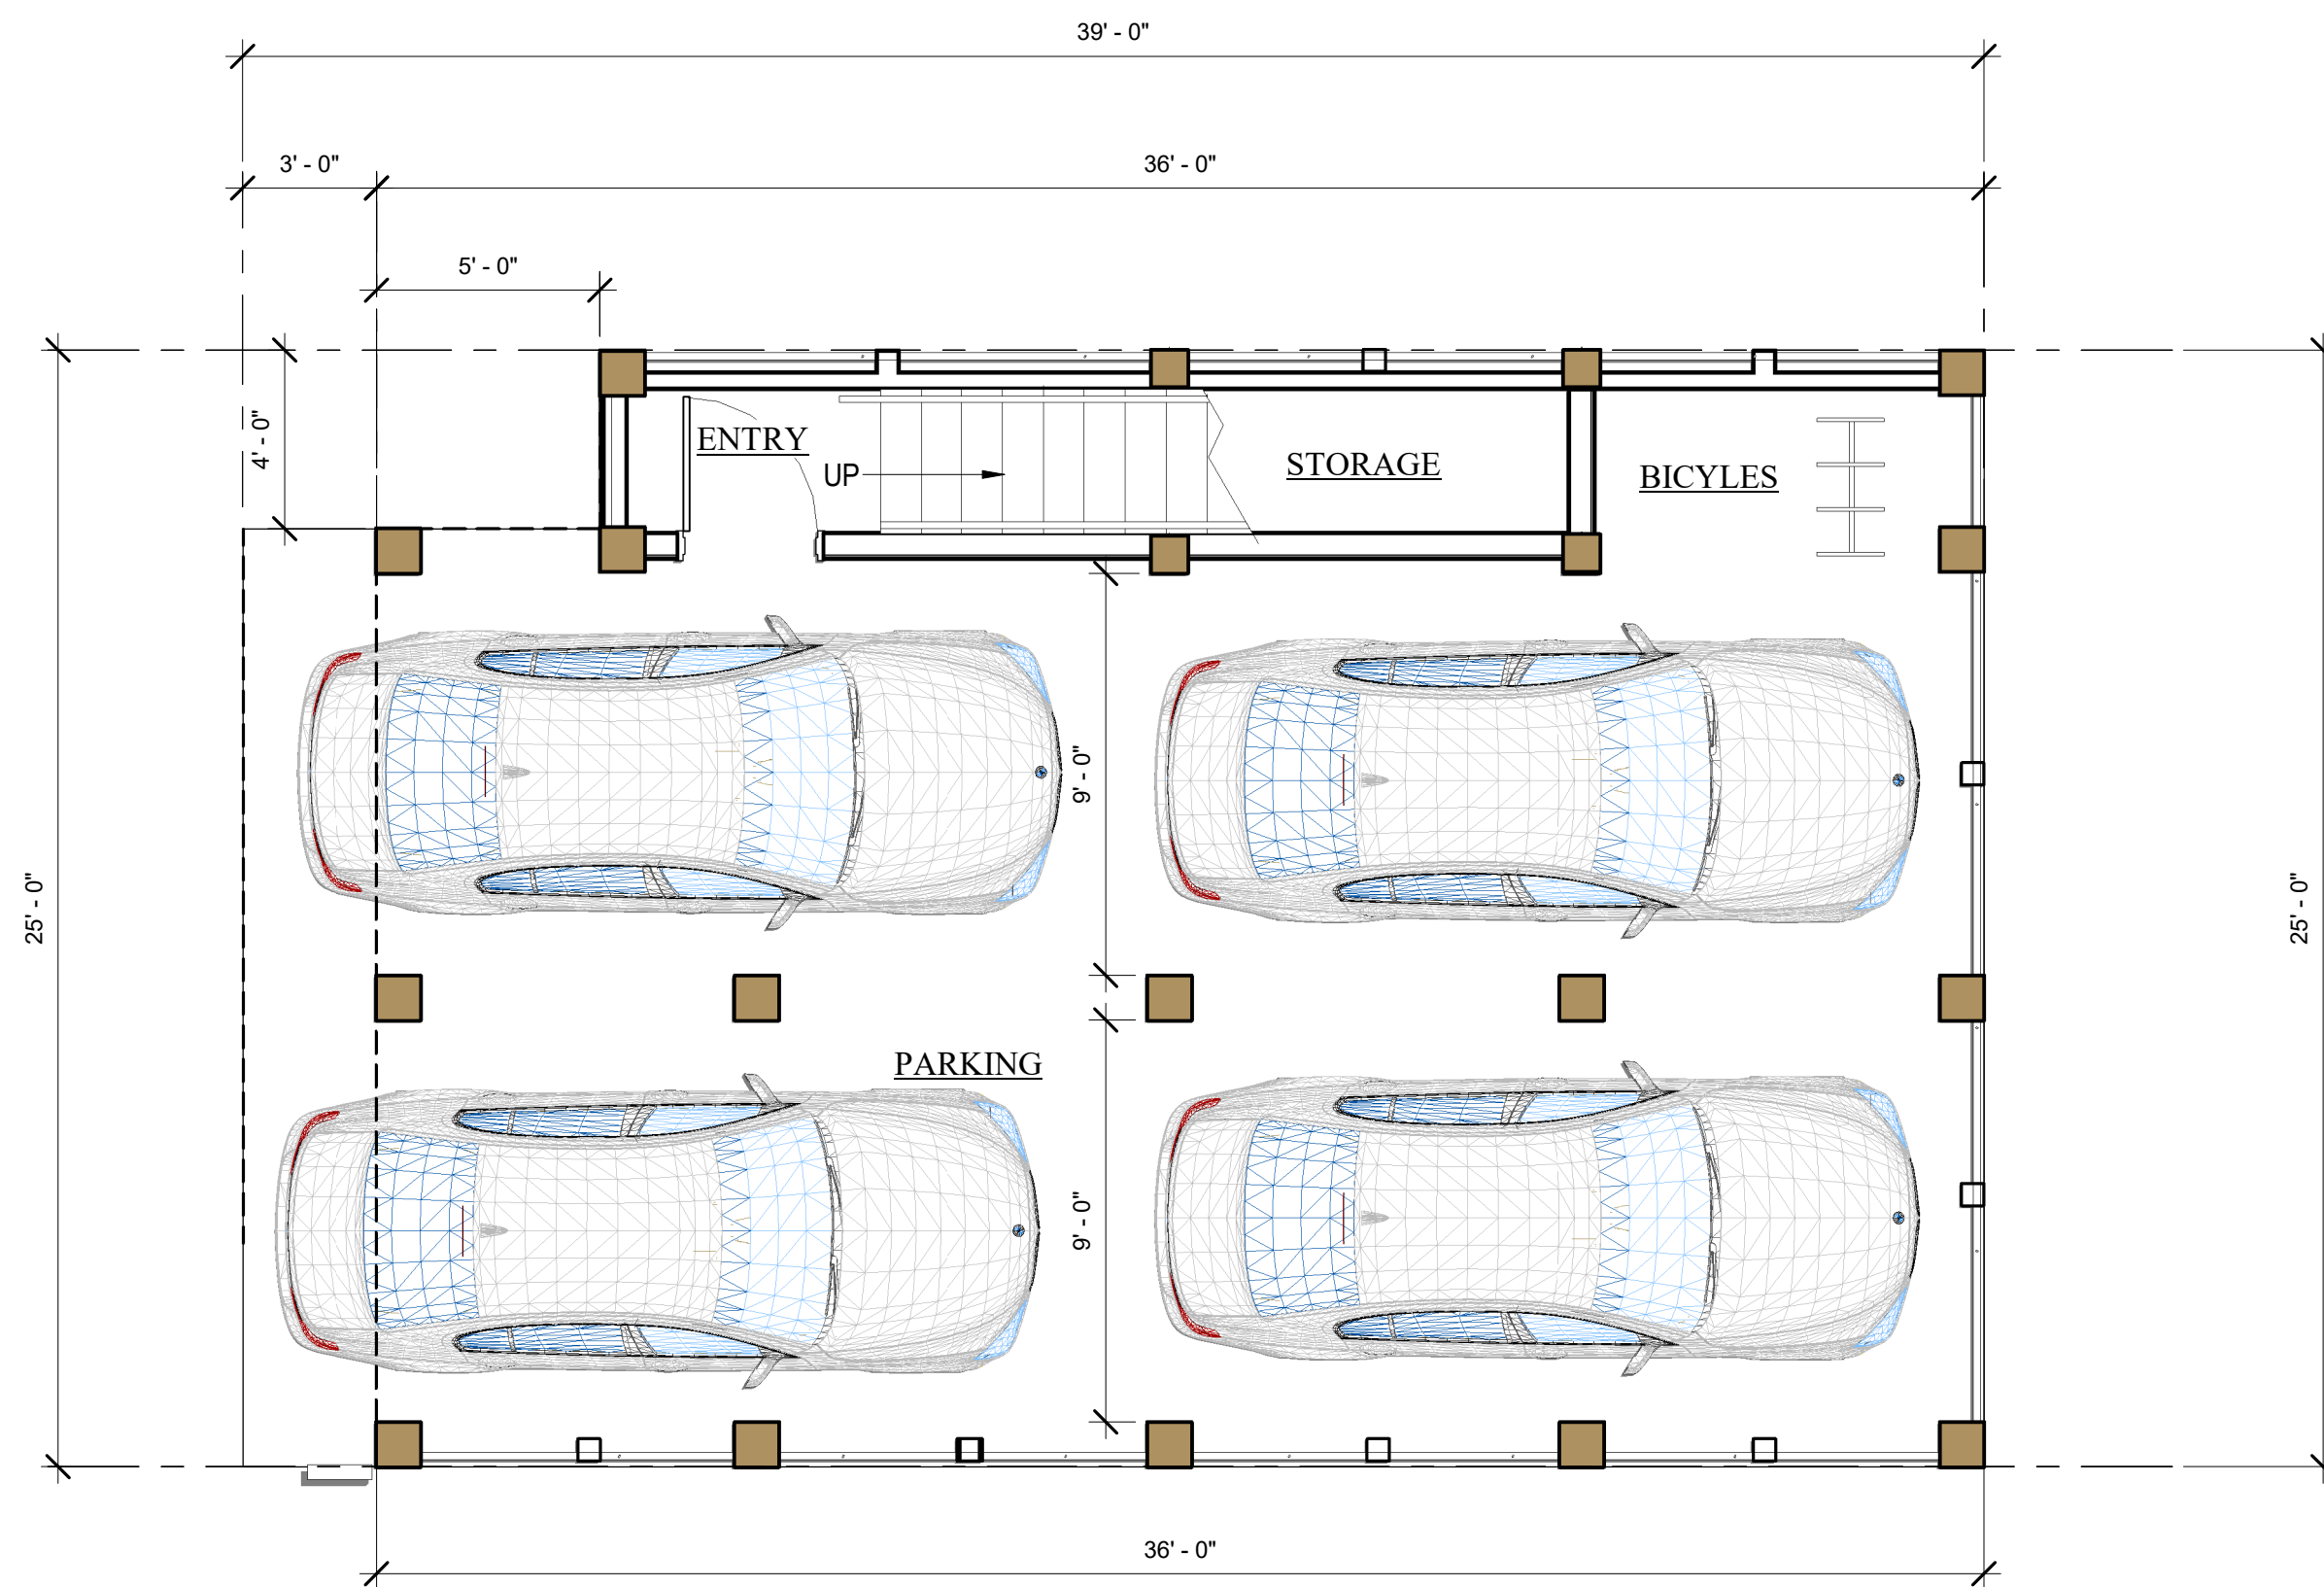


110 SF THIS LEVEL

FIRST LEVEL FLOOR PLAN
LOTS 15, 16, & 19

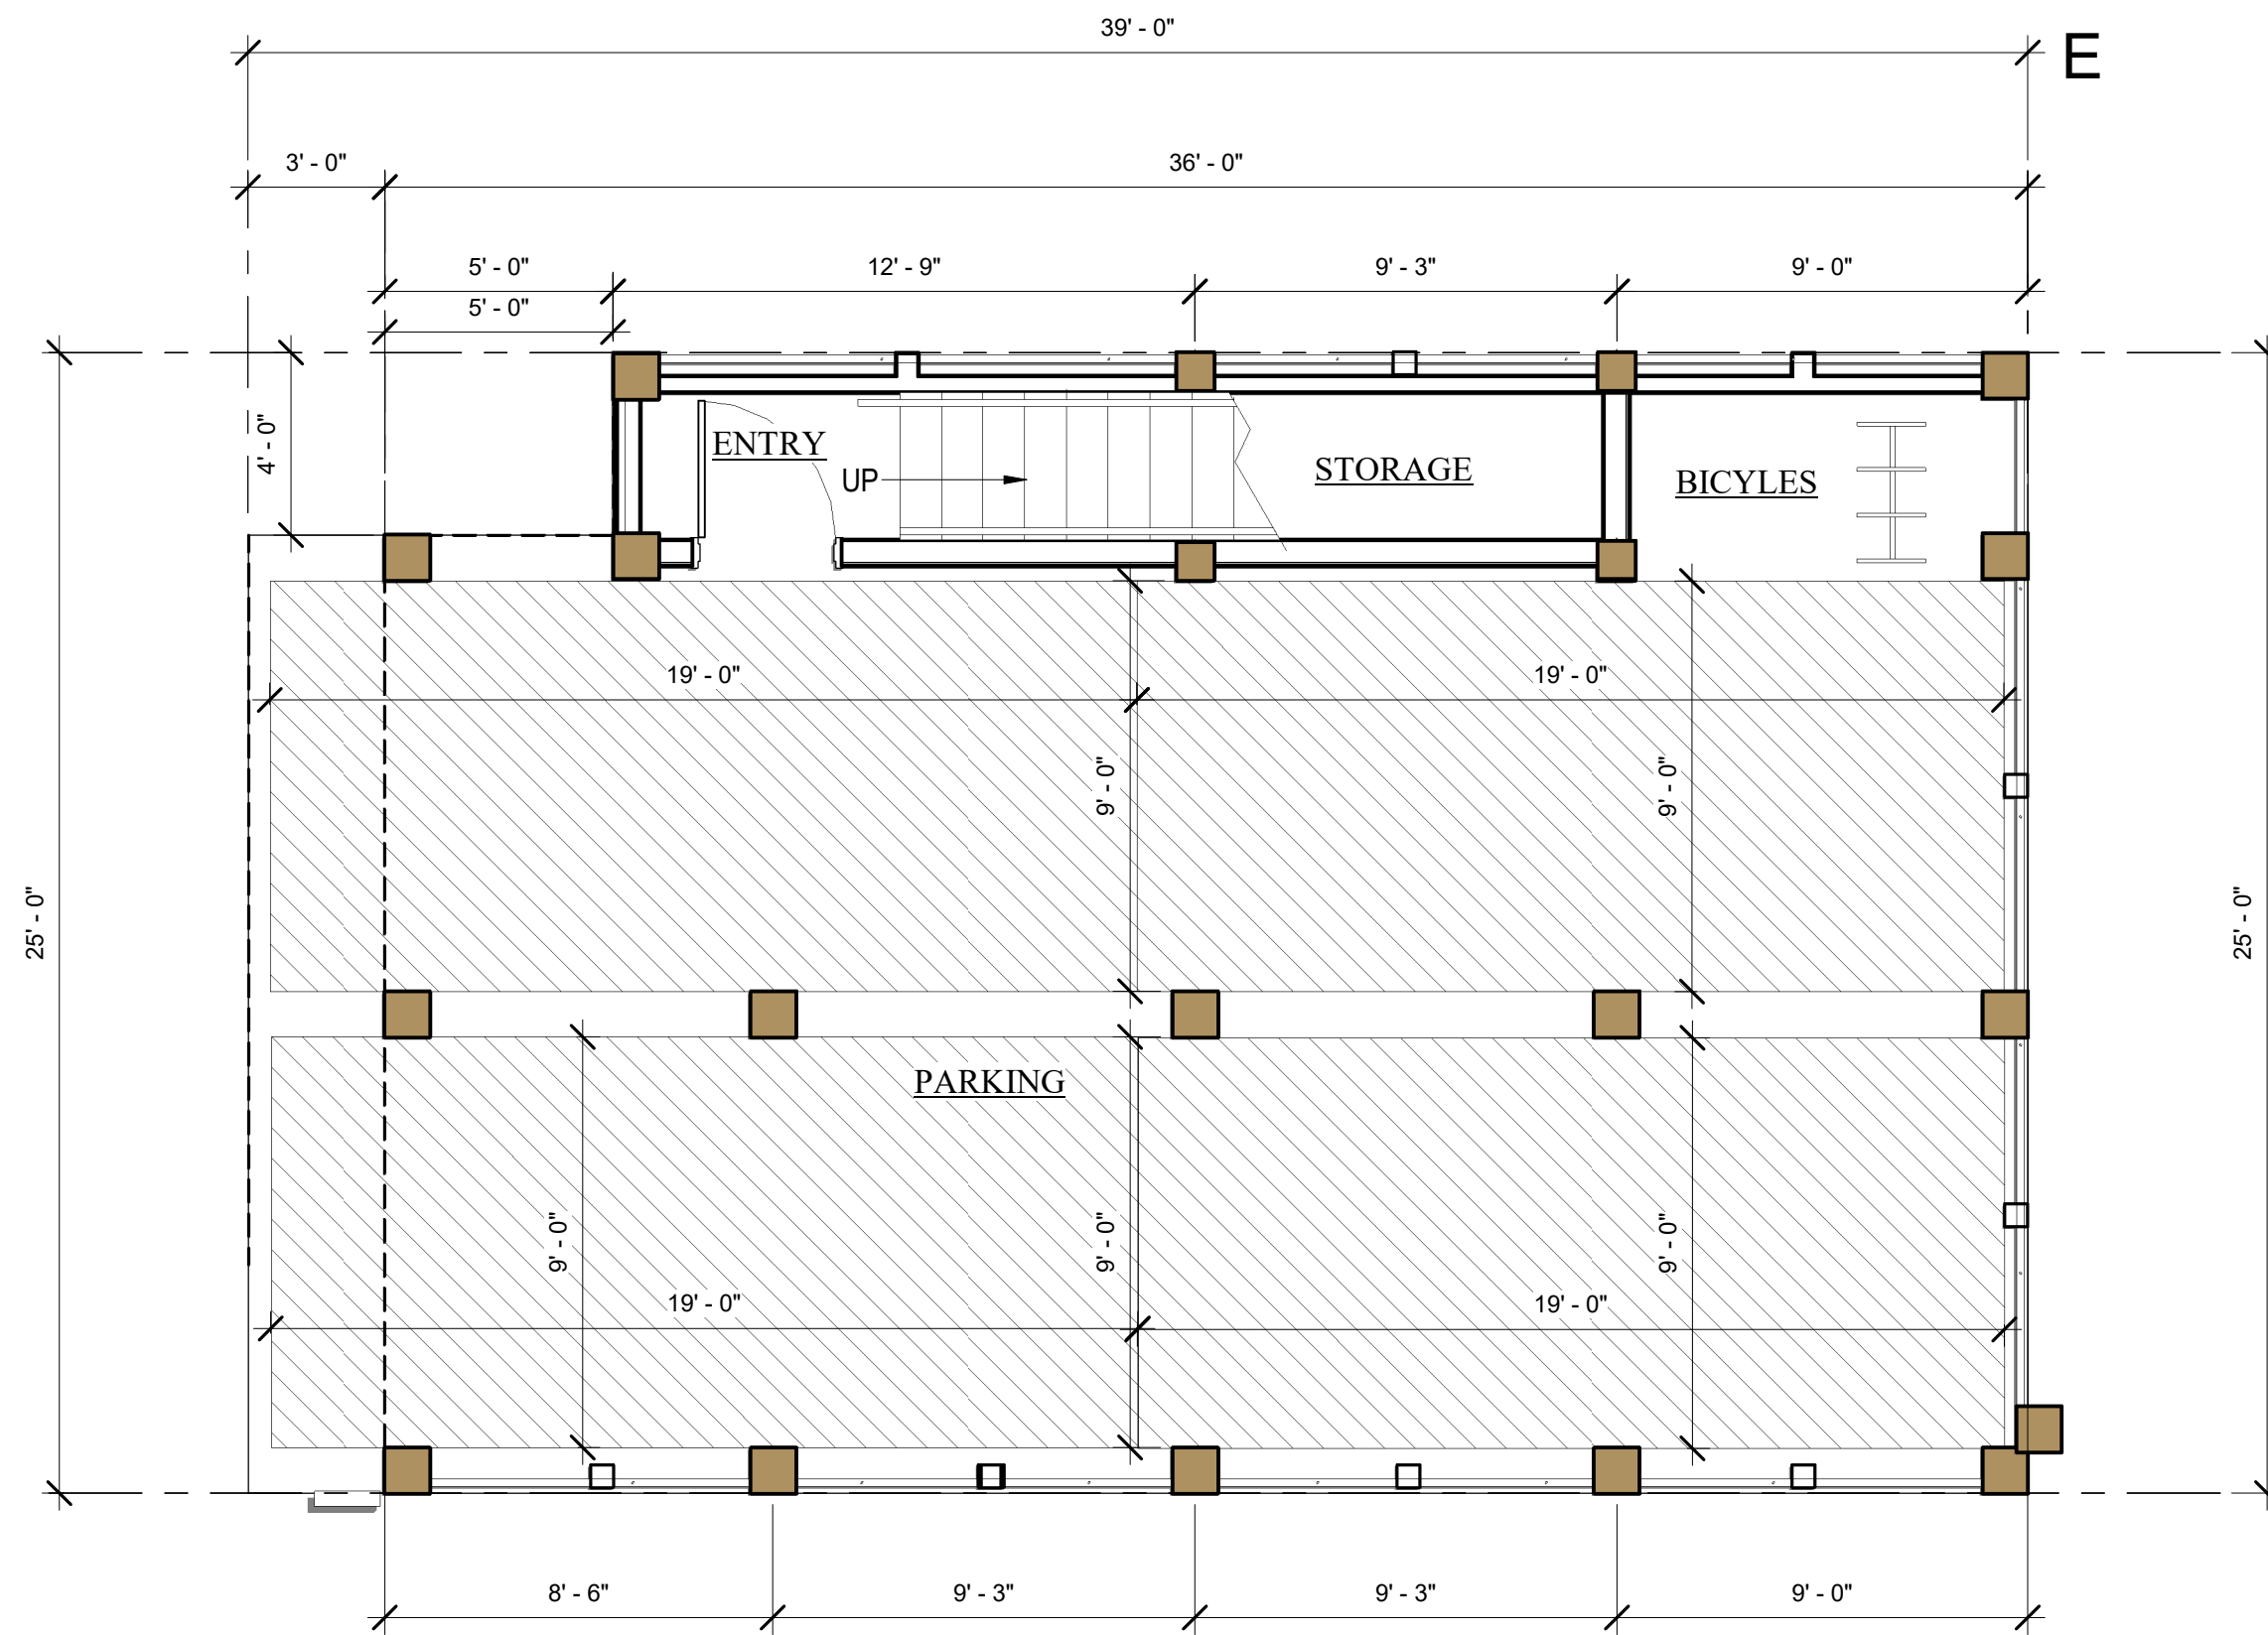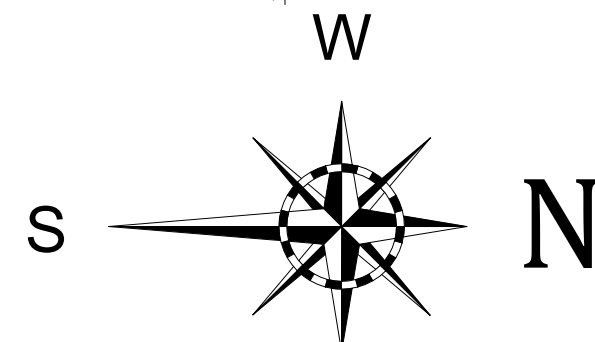

110 SF THIS LEVEL

FIRST LEVEL PARKING PLAN
LOTS 15, 16, & 19

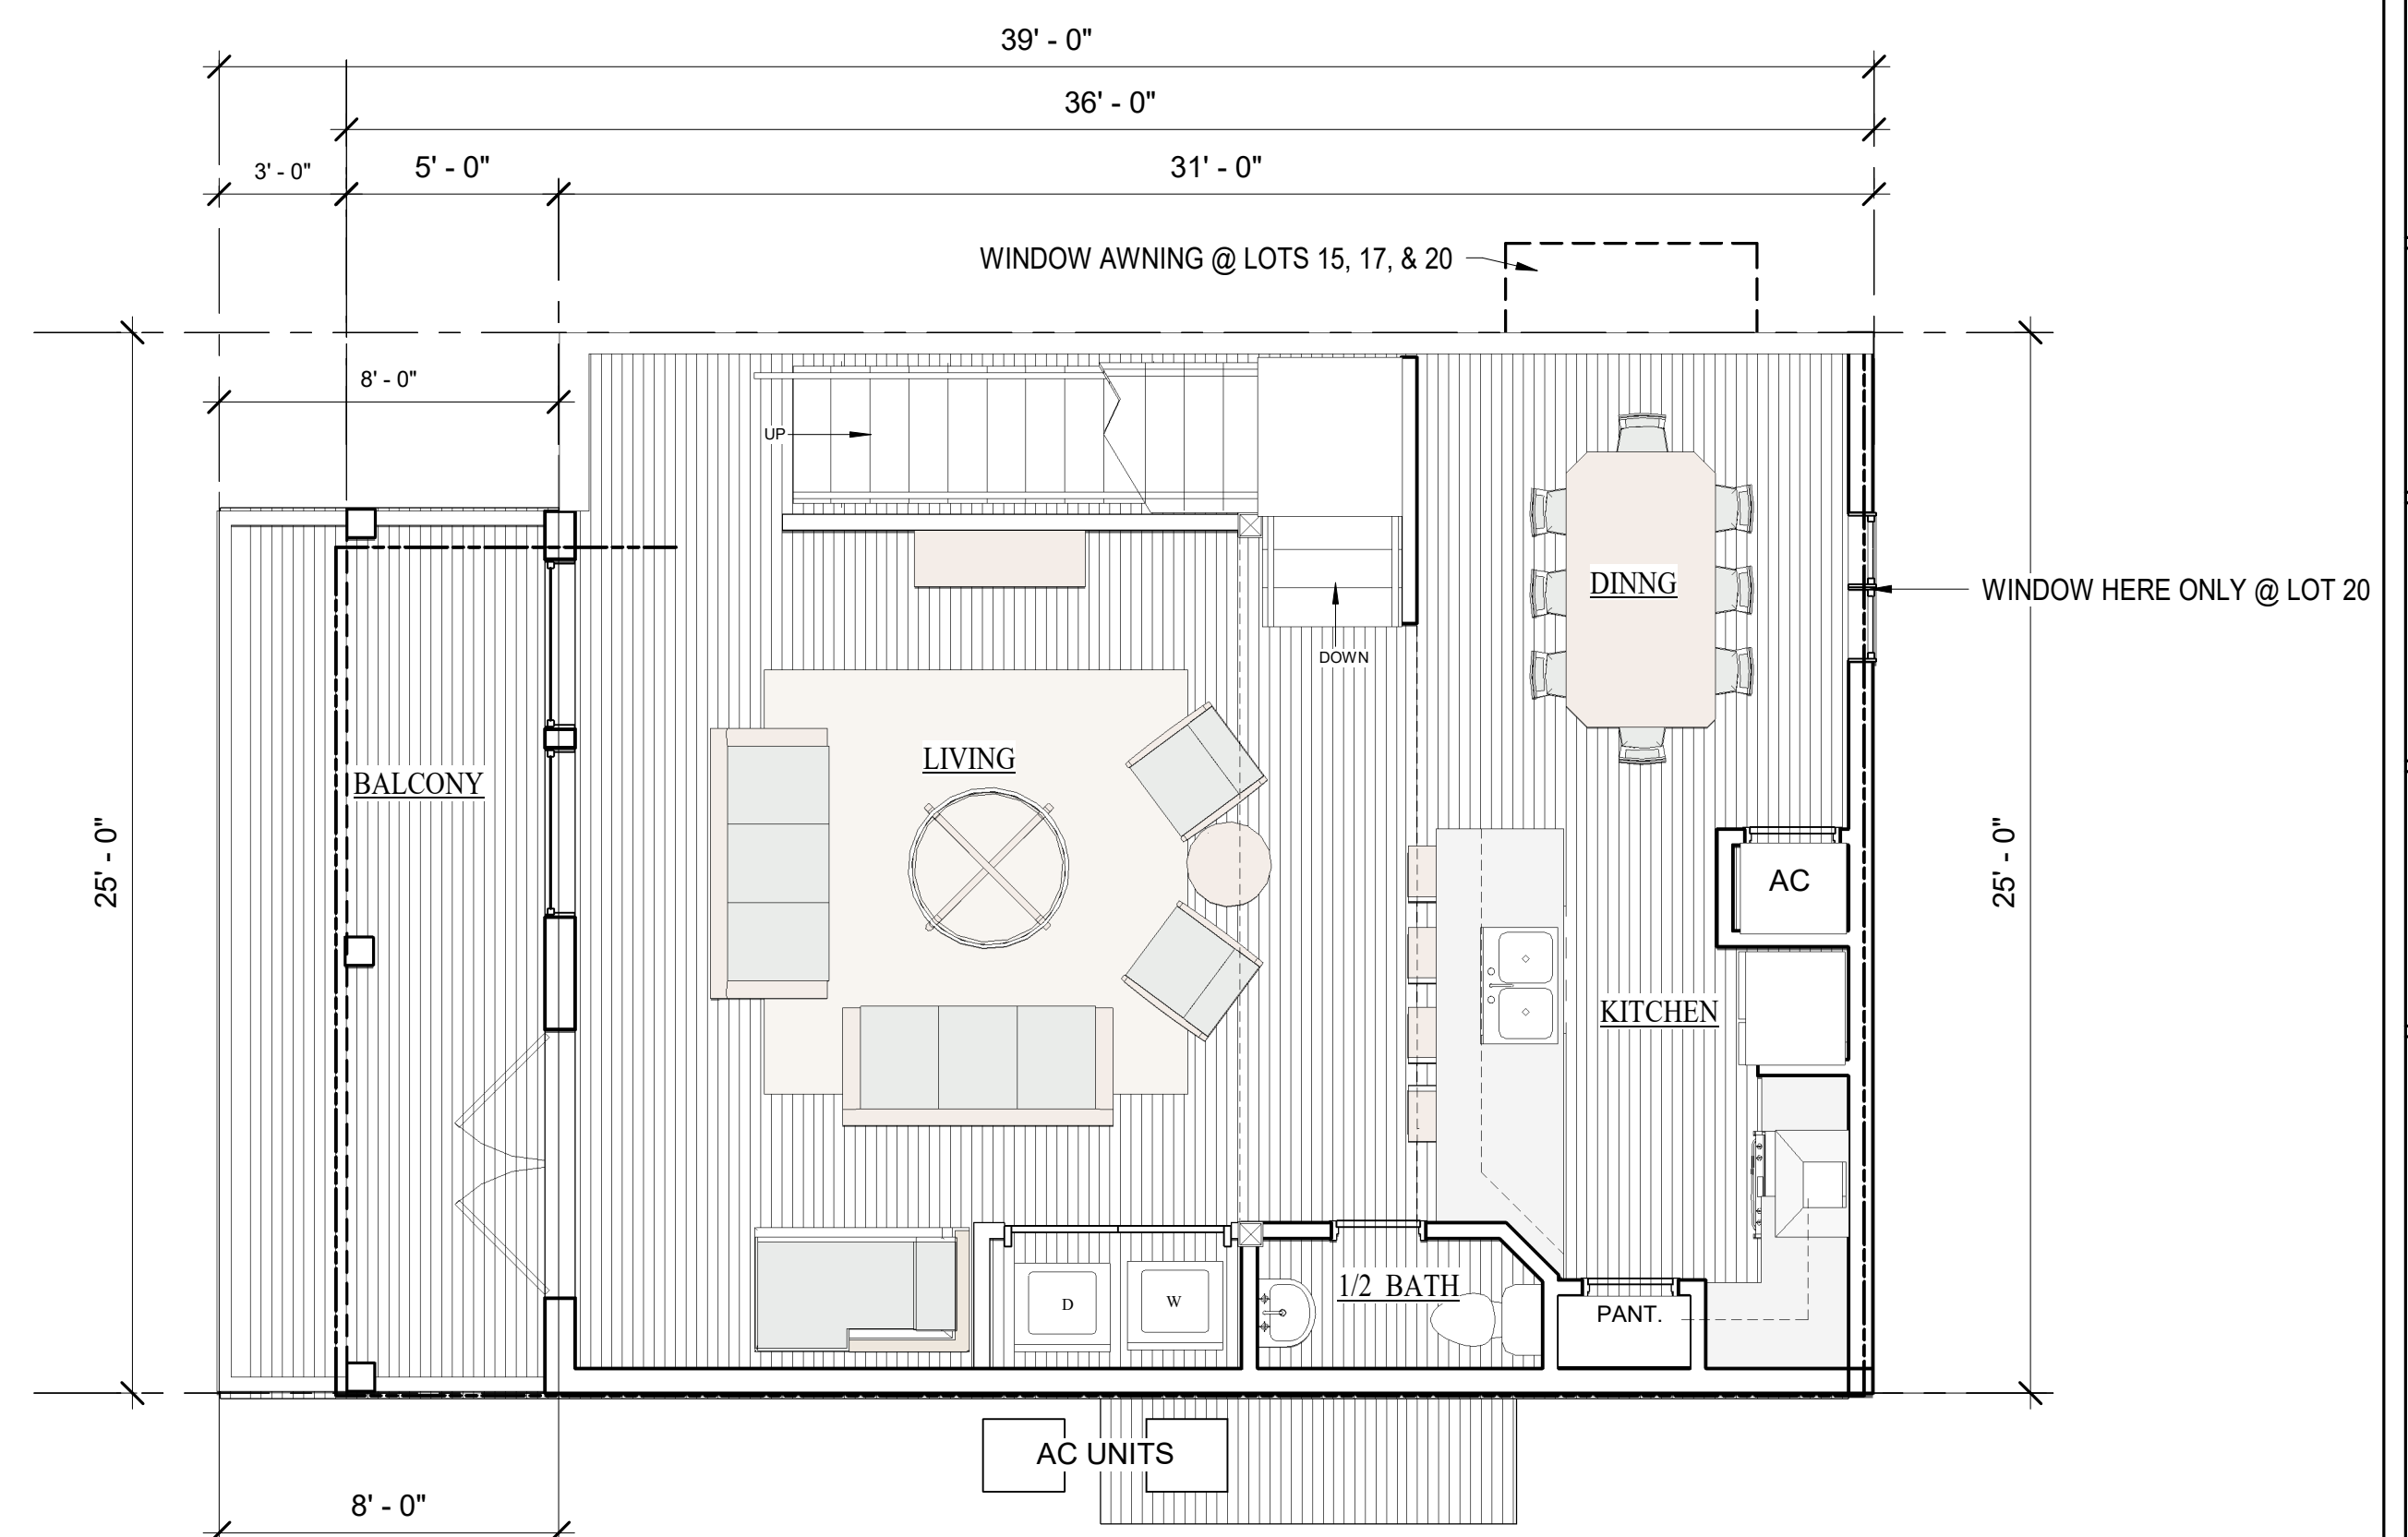


NOTE: SEE SITE PLAN FOR LOCATIONS OF AC PLATFORM

2ND LEVEL FLOOR PLAN

LOTS 15, 16, & 19 765 SF THIS LEVEL


LOTS 15, 16, & 19

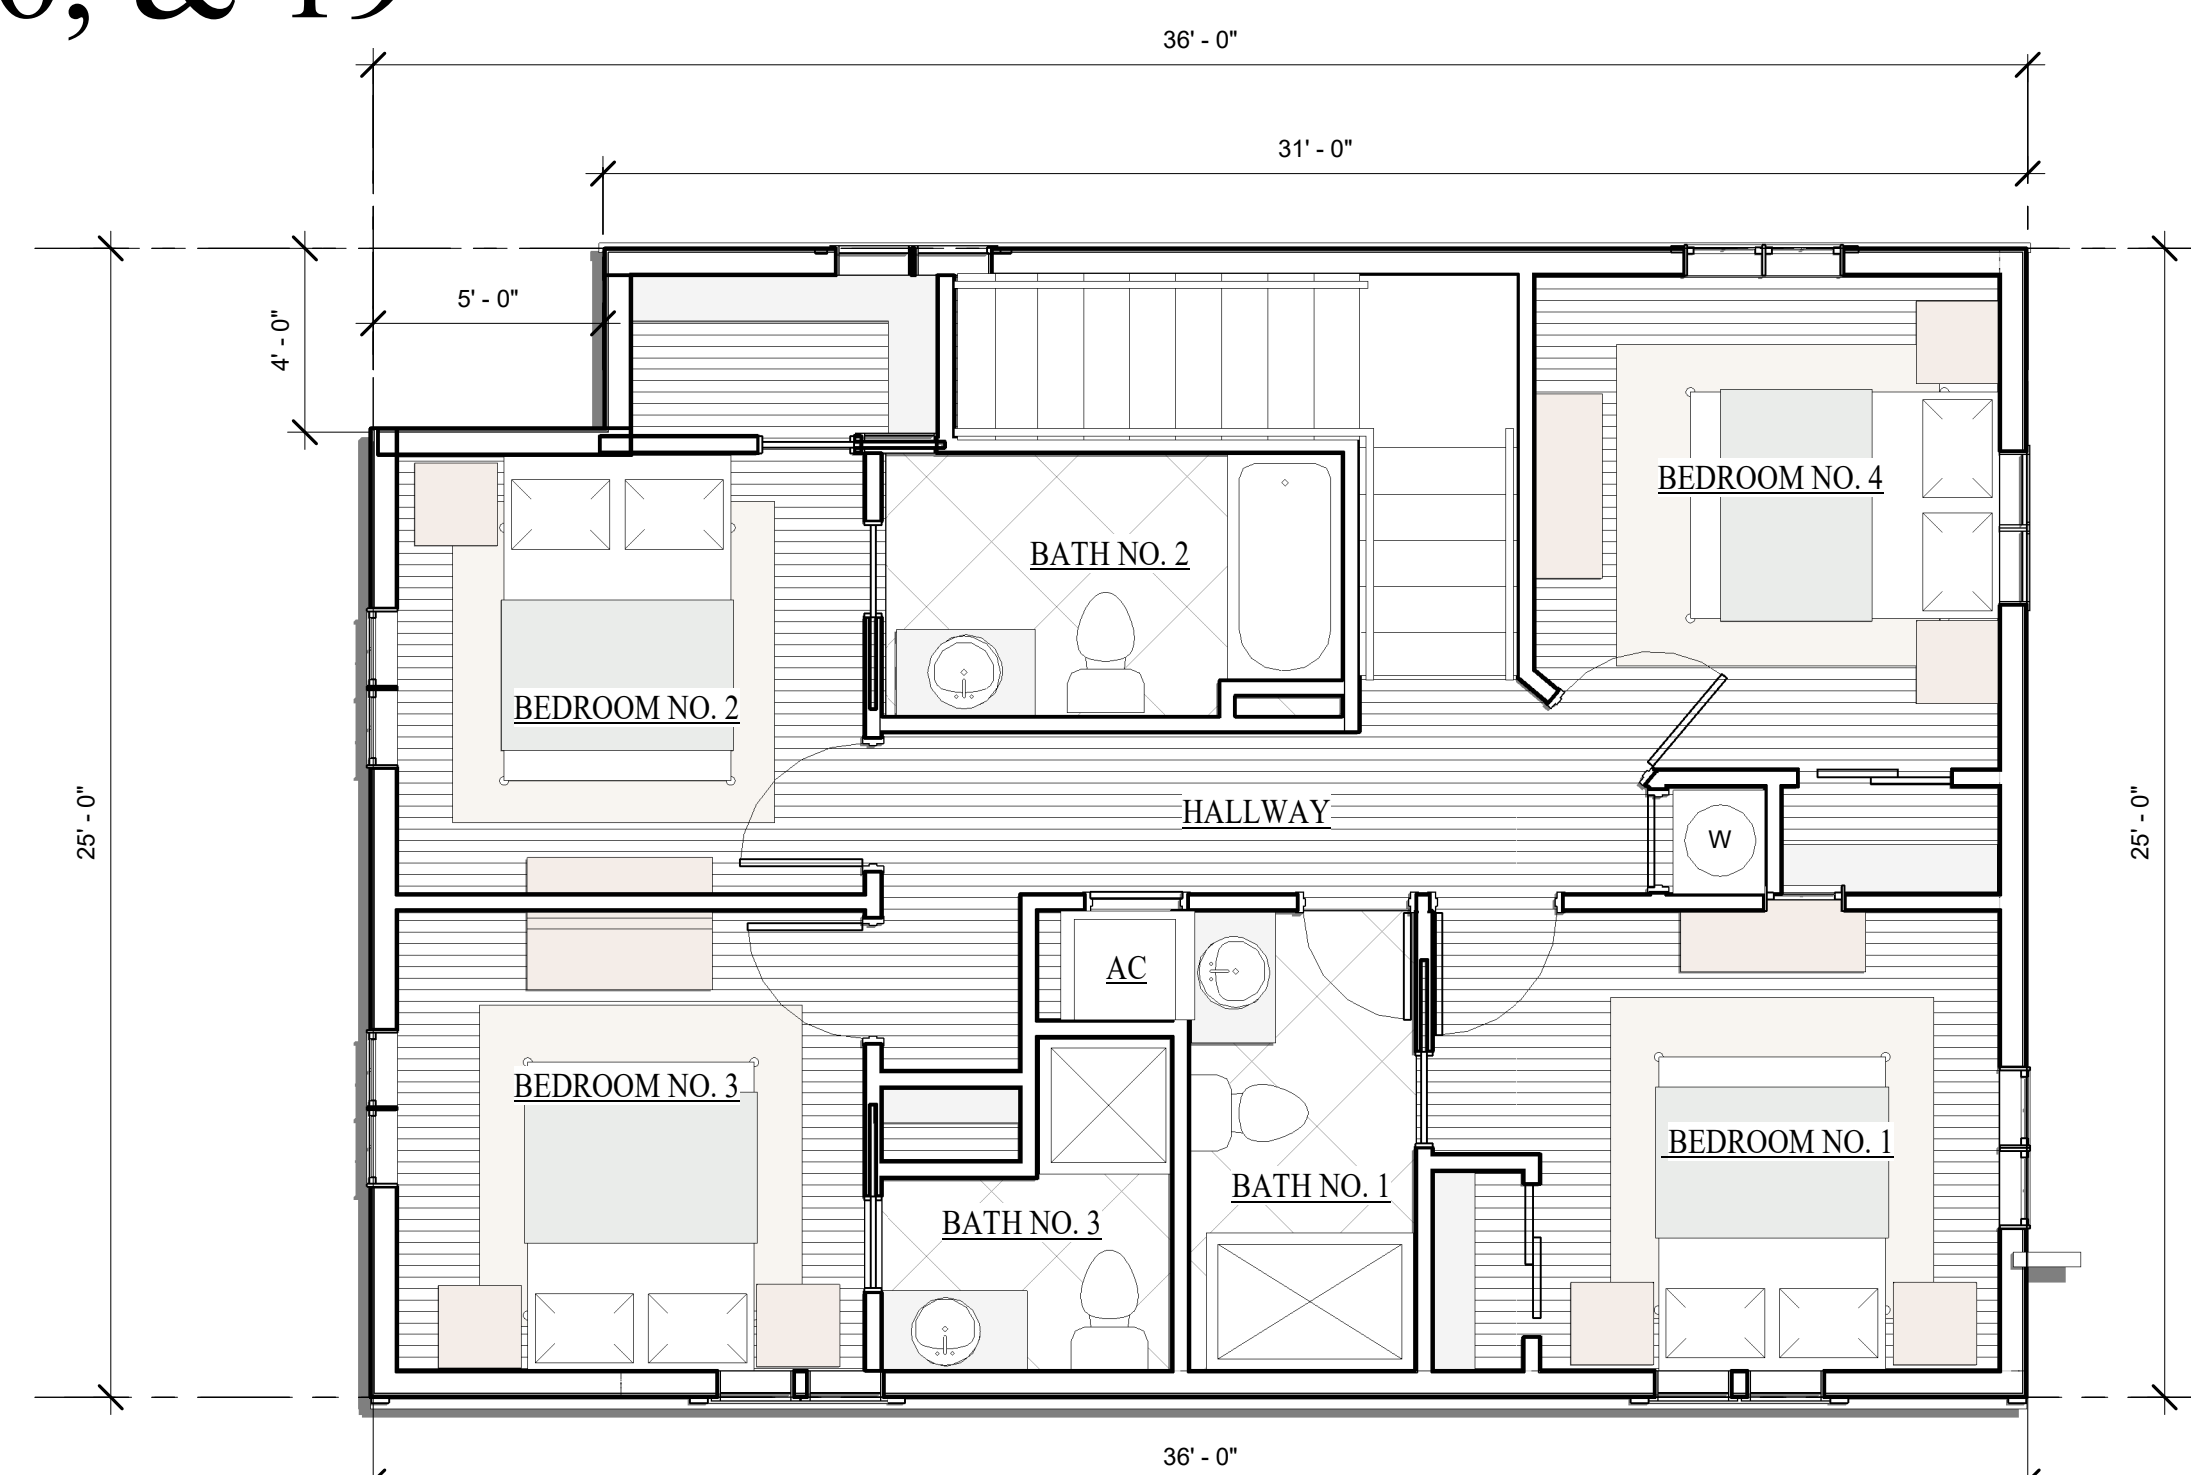

880 SF THIS LEVEL

3RD LEVEL FLOOR PLAN - LOT

LOTS 15, 16, & 19

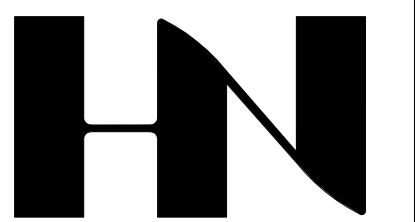

HENRY NORRIS & ASSOCIATES

ARCHITECTURE & ENVIRONMENTAL DESIGN

30 N. PALAFOX
PENSACOLA, FL
32502
(850)432-6011
FAX 435-9001

SUMMER COTTAGES

LOTS 15, 16, & 19
Gulf Shores, Alabama


JOB #: Project Number
CAD: CHECKED: HN
DATE: 08/30/24

REVISIONS:

SEAL:

SHEET TITLE:
FLOOR PLANS - LOTS 15,
16, & 19

A103

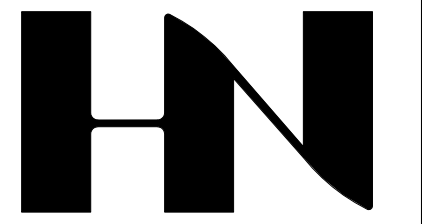

HENRY NORRIS & ASSOCIATES

ARCHITECTURE & ENVIRONMENTAL DESIGN

30 N. PALAFOX PENSACOLA, FL 32502 (850)432-6011 FAX 435-9001

SUMMER COTTAGES

LOTS 15, 16, & 19

Gulf Shores, Alabama


JOB #: Project Number CAD: CHECKED: HN DATE: 08/30/24

REVISIONS:

SEAL:

SHEET TITLE: BLDG. ELEVATIONS - LOTS 15, 16, & 19

A202

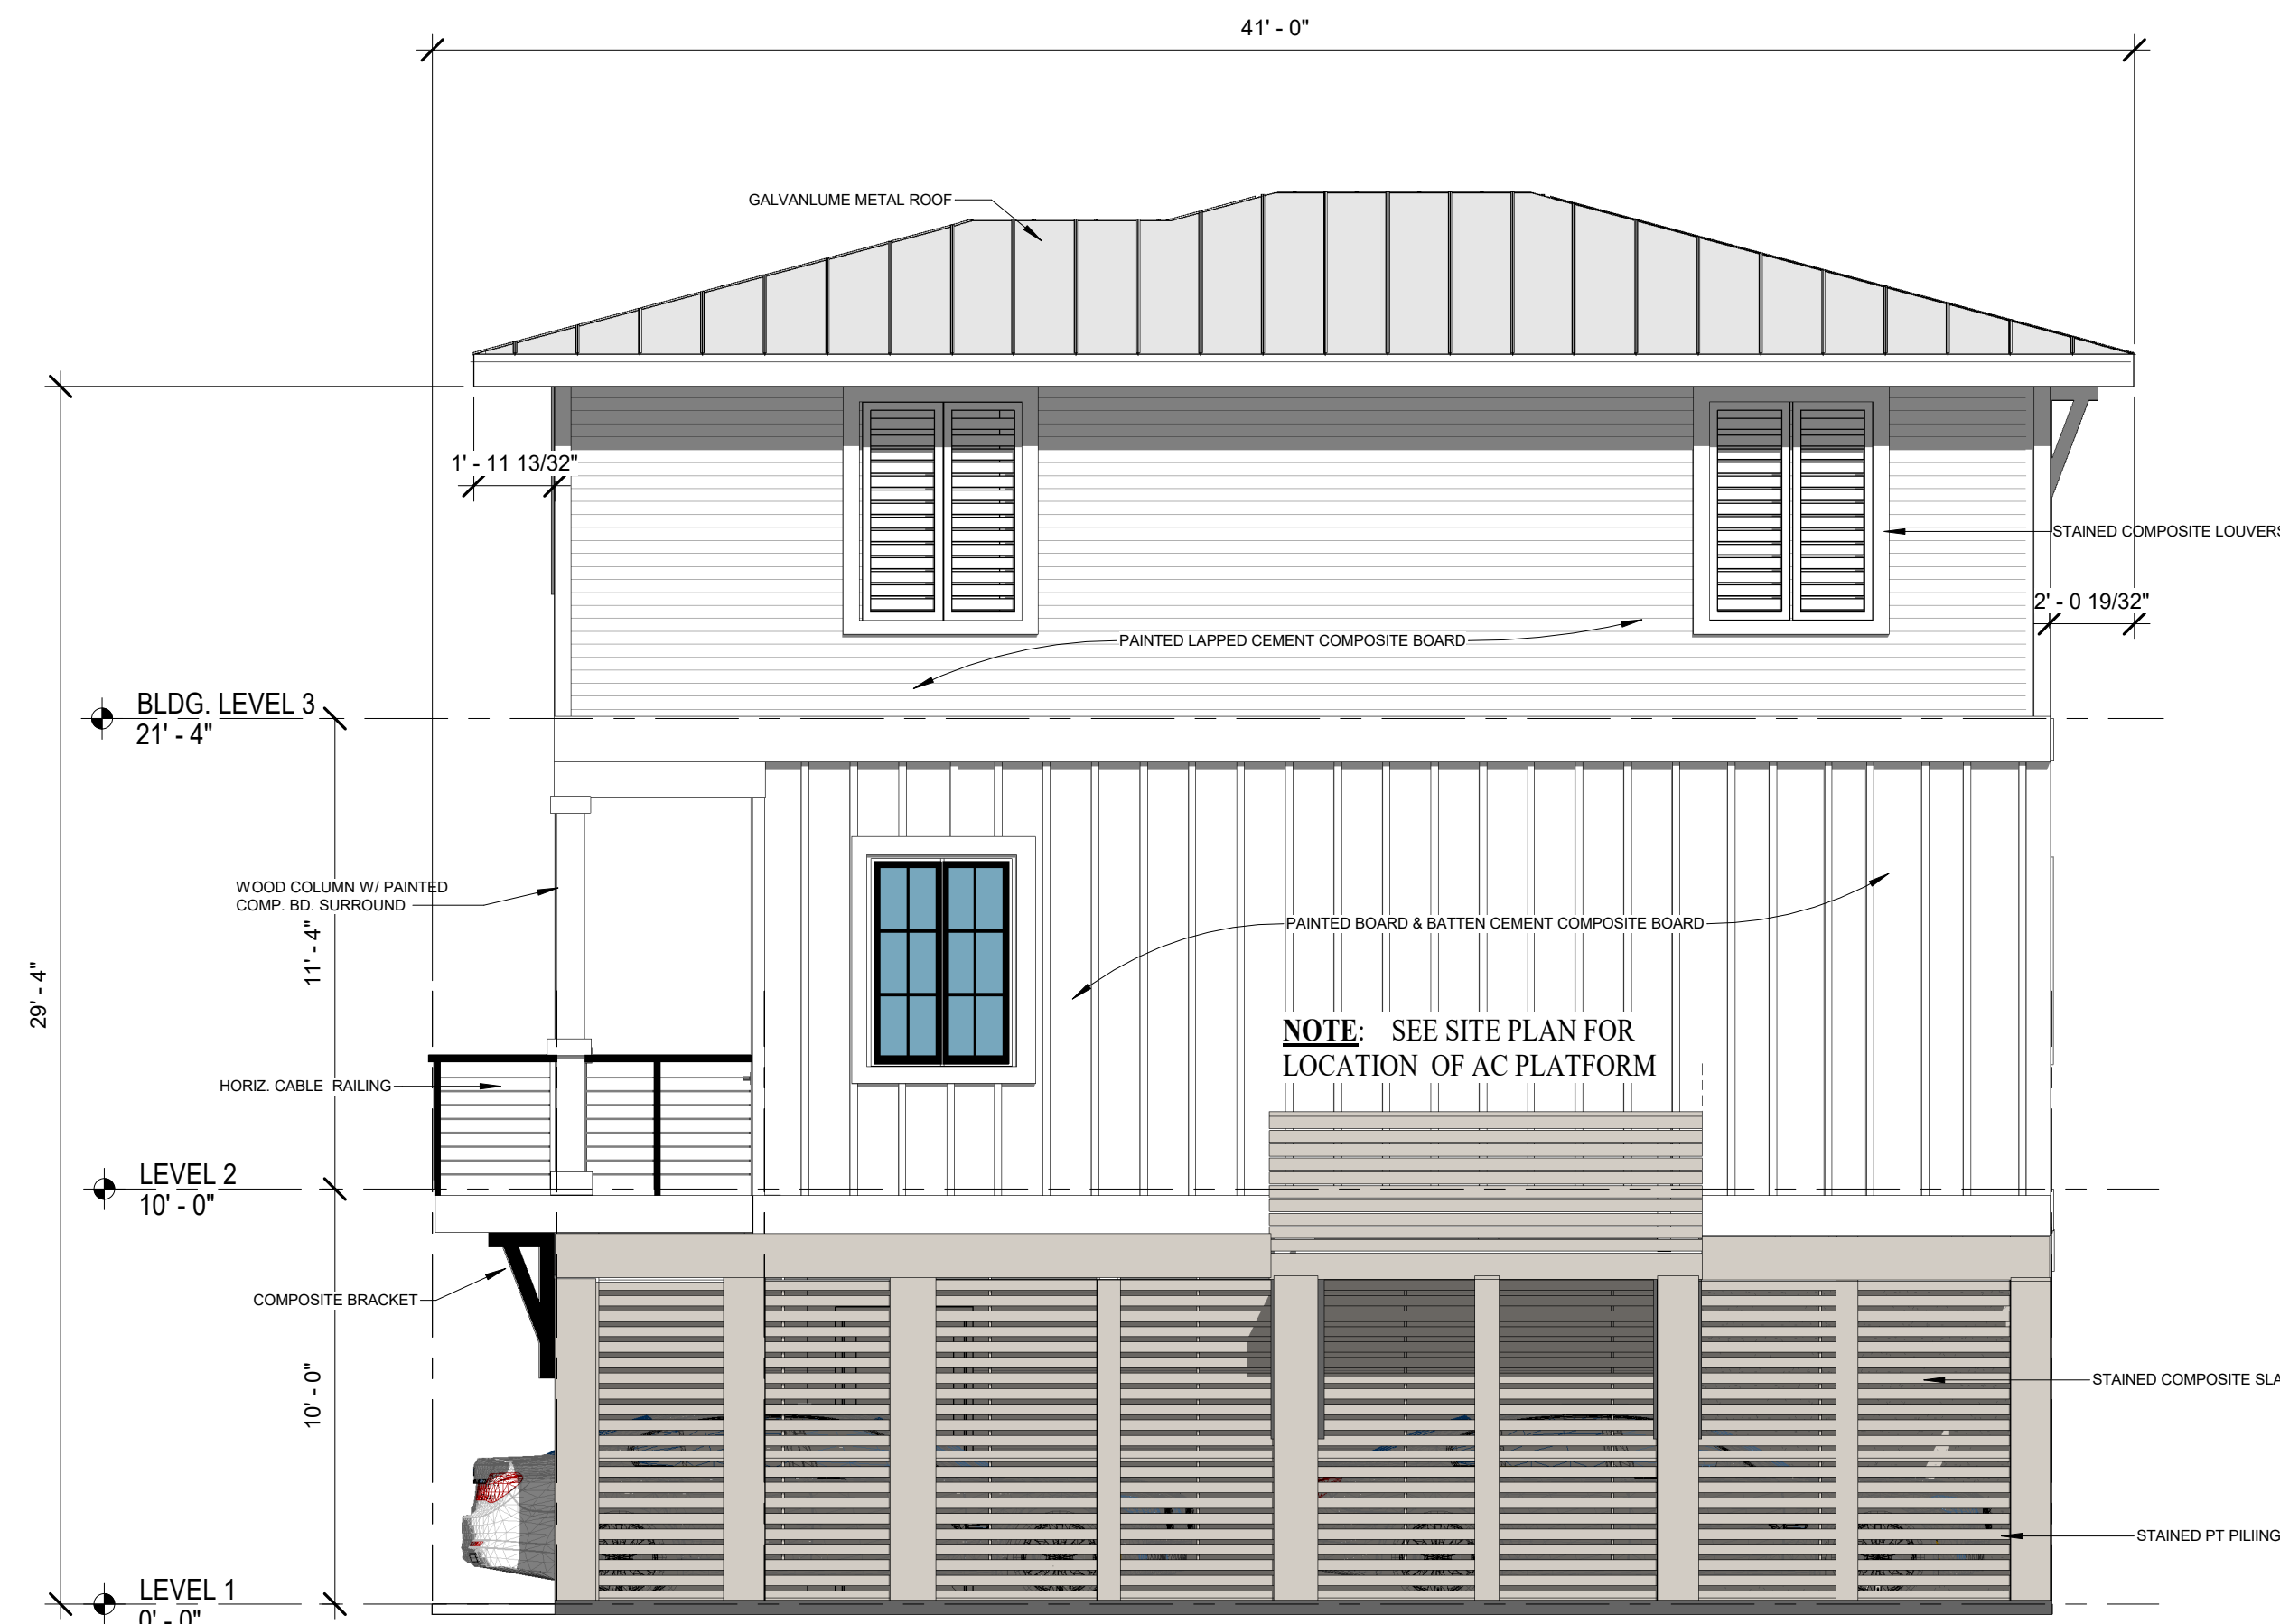


EAST ELEVATION LOTS 15, 16, & 19




SOUTH ELEVATION LOTS: 15, 16, & 19


LOTS 15, 16, & 19

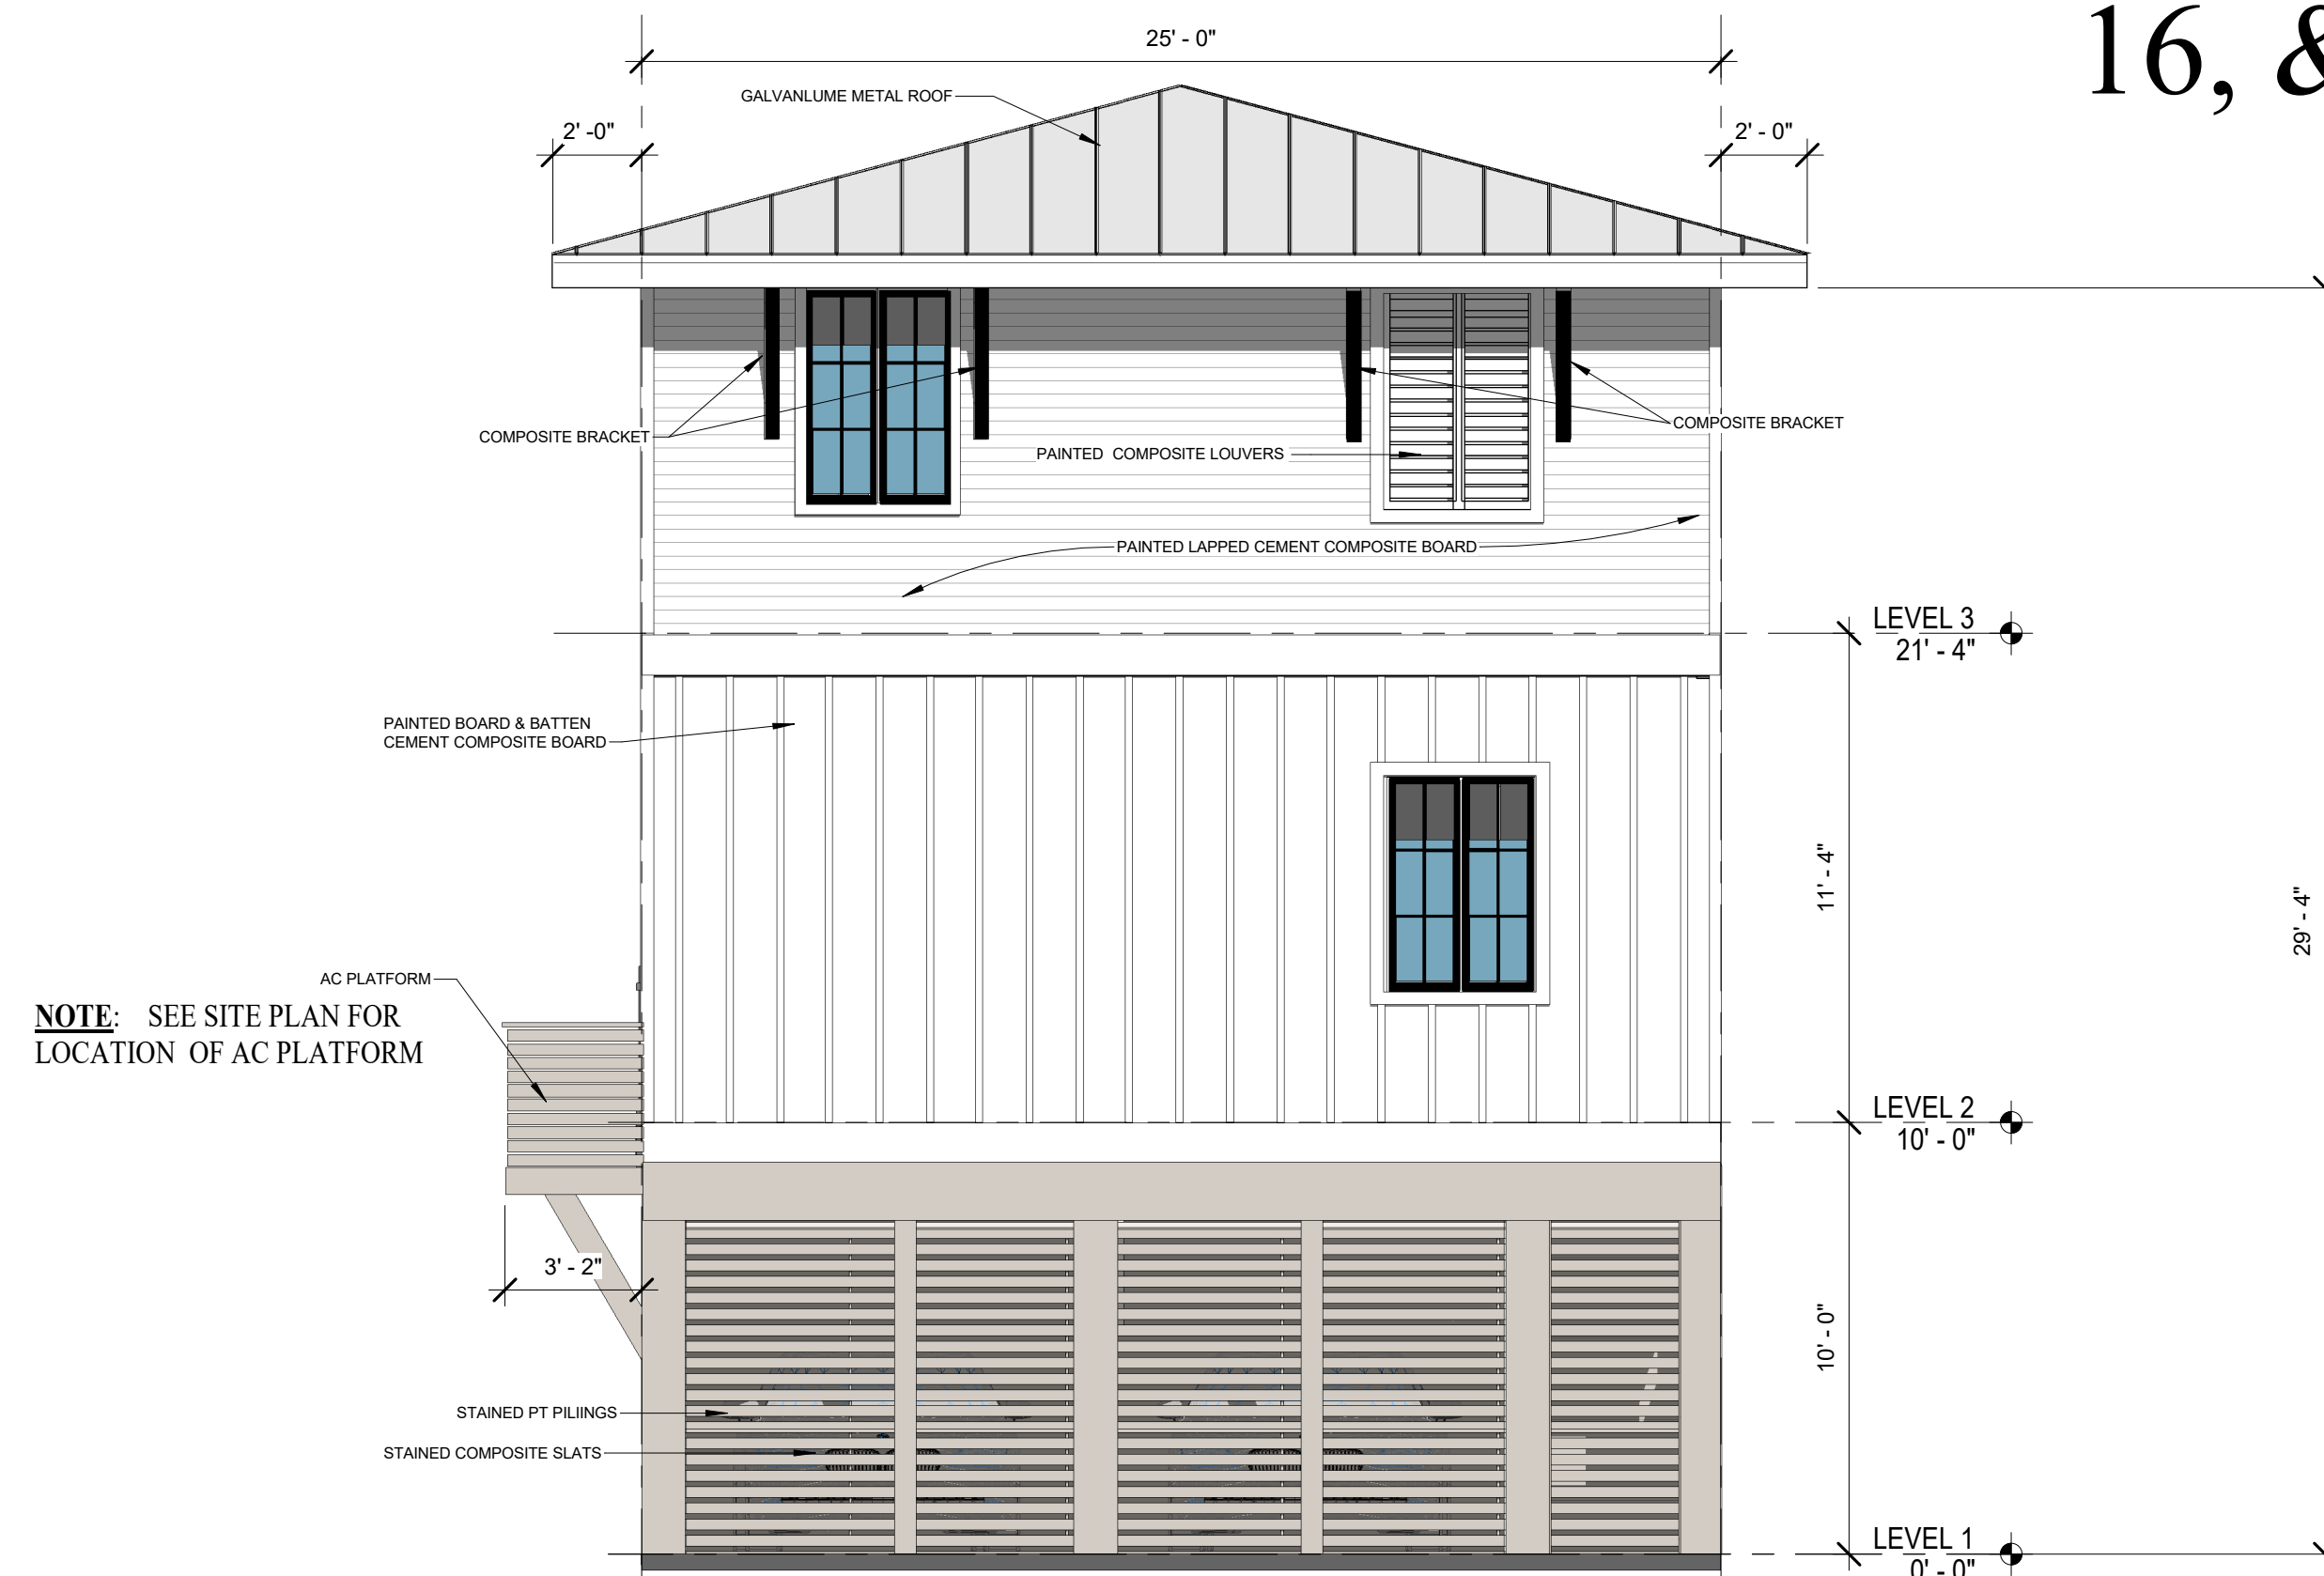

NORTH ELEVATION LOTS: 15, 16, & 19

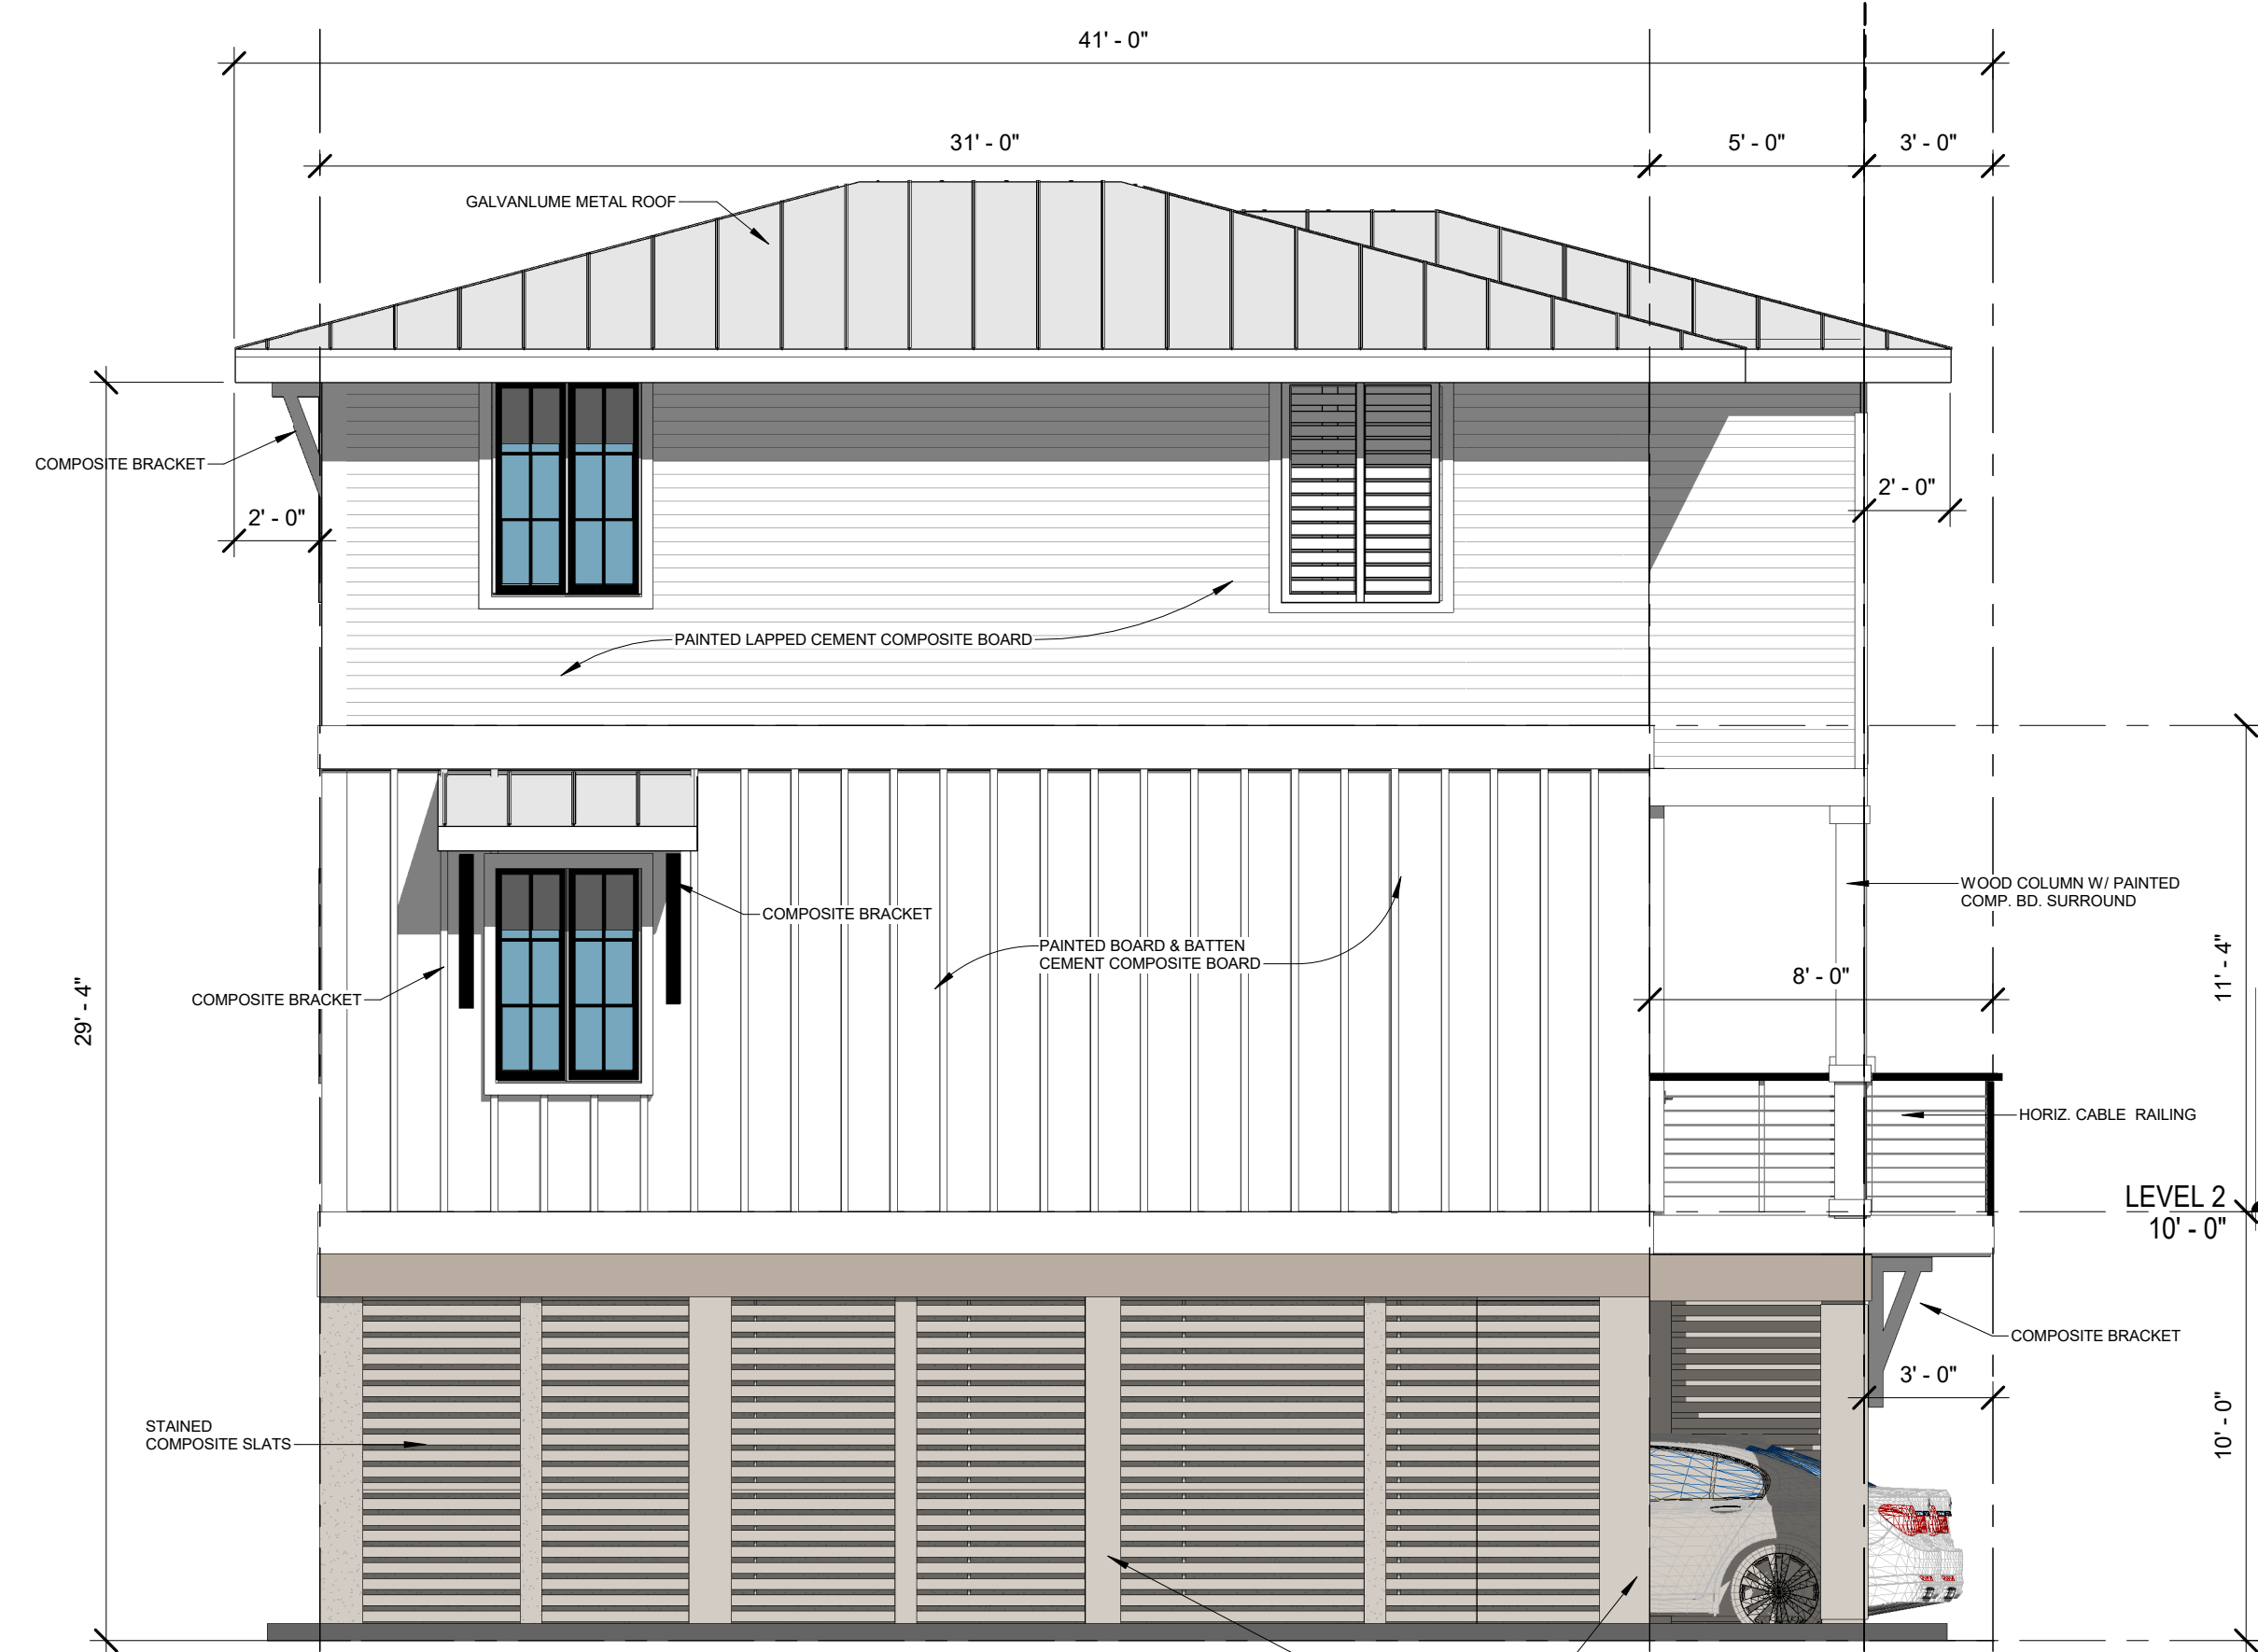

WEST ELEVATION LOTS: 15, 16, & 19

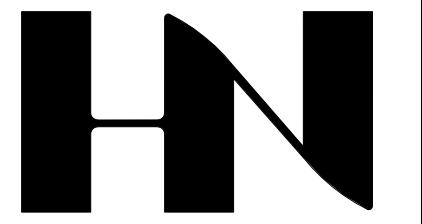

HENRY NORRIS & ASSOCIATES

ARCHITECTURE & ENVIRONMENTAL DESIGN

30 N. PALAFOX
PENSACOLA, FL
32502
(850)432-6011
FAX 435-9001

SUMMER COTTAGES

LOTS 17, 18 & 21
Gulf Shores, Alabama


JOB #: Project Number
CAD: CHECKED: HN
DATE: 08/29/24

REVISIONS:


SEAL:

SHEET TITLE:
LOTS 17, 18 & 21 FLOOR PLANS

A100

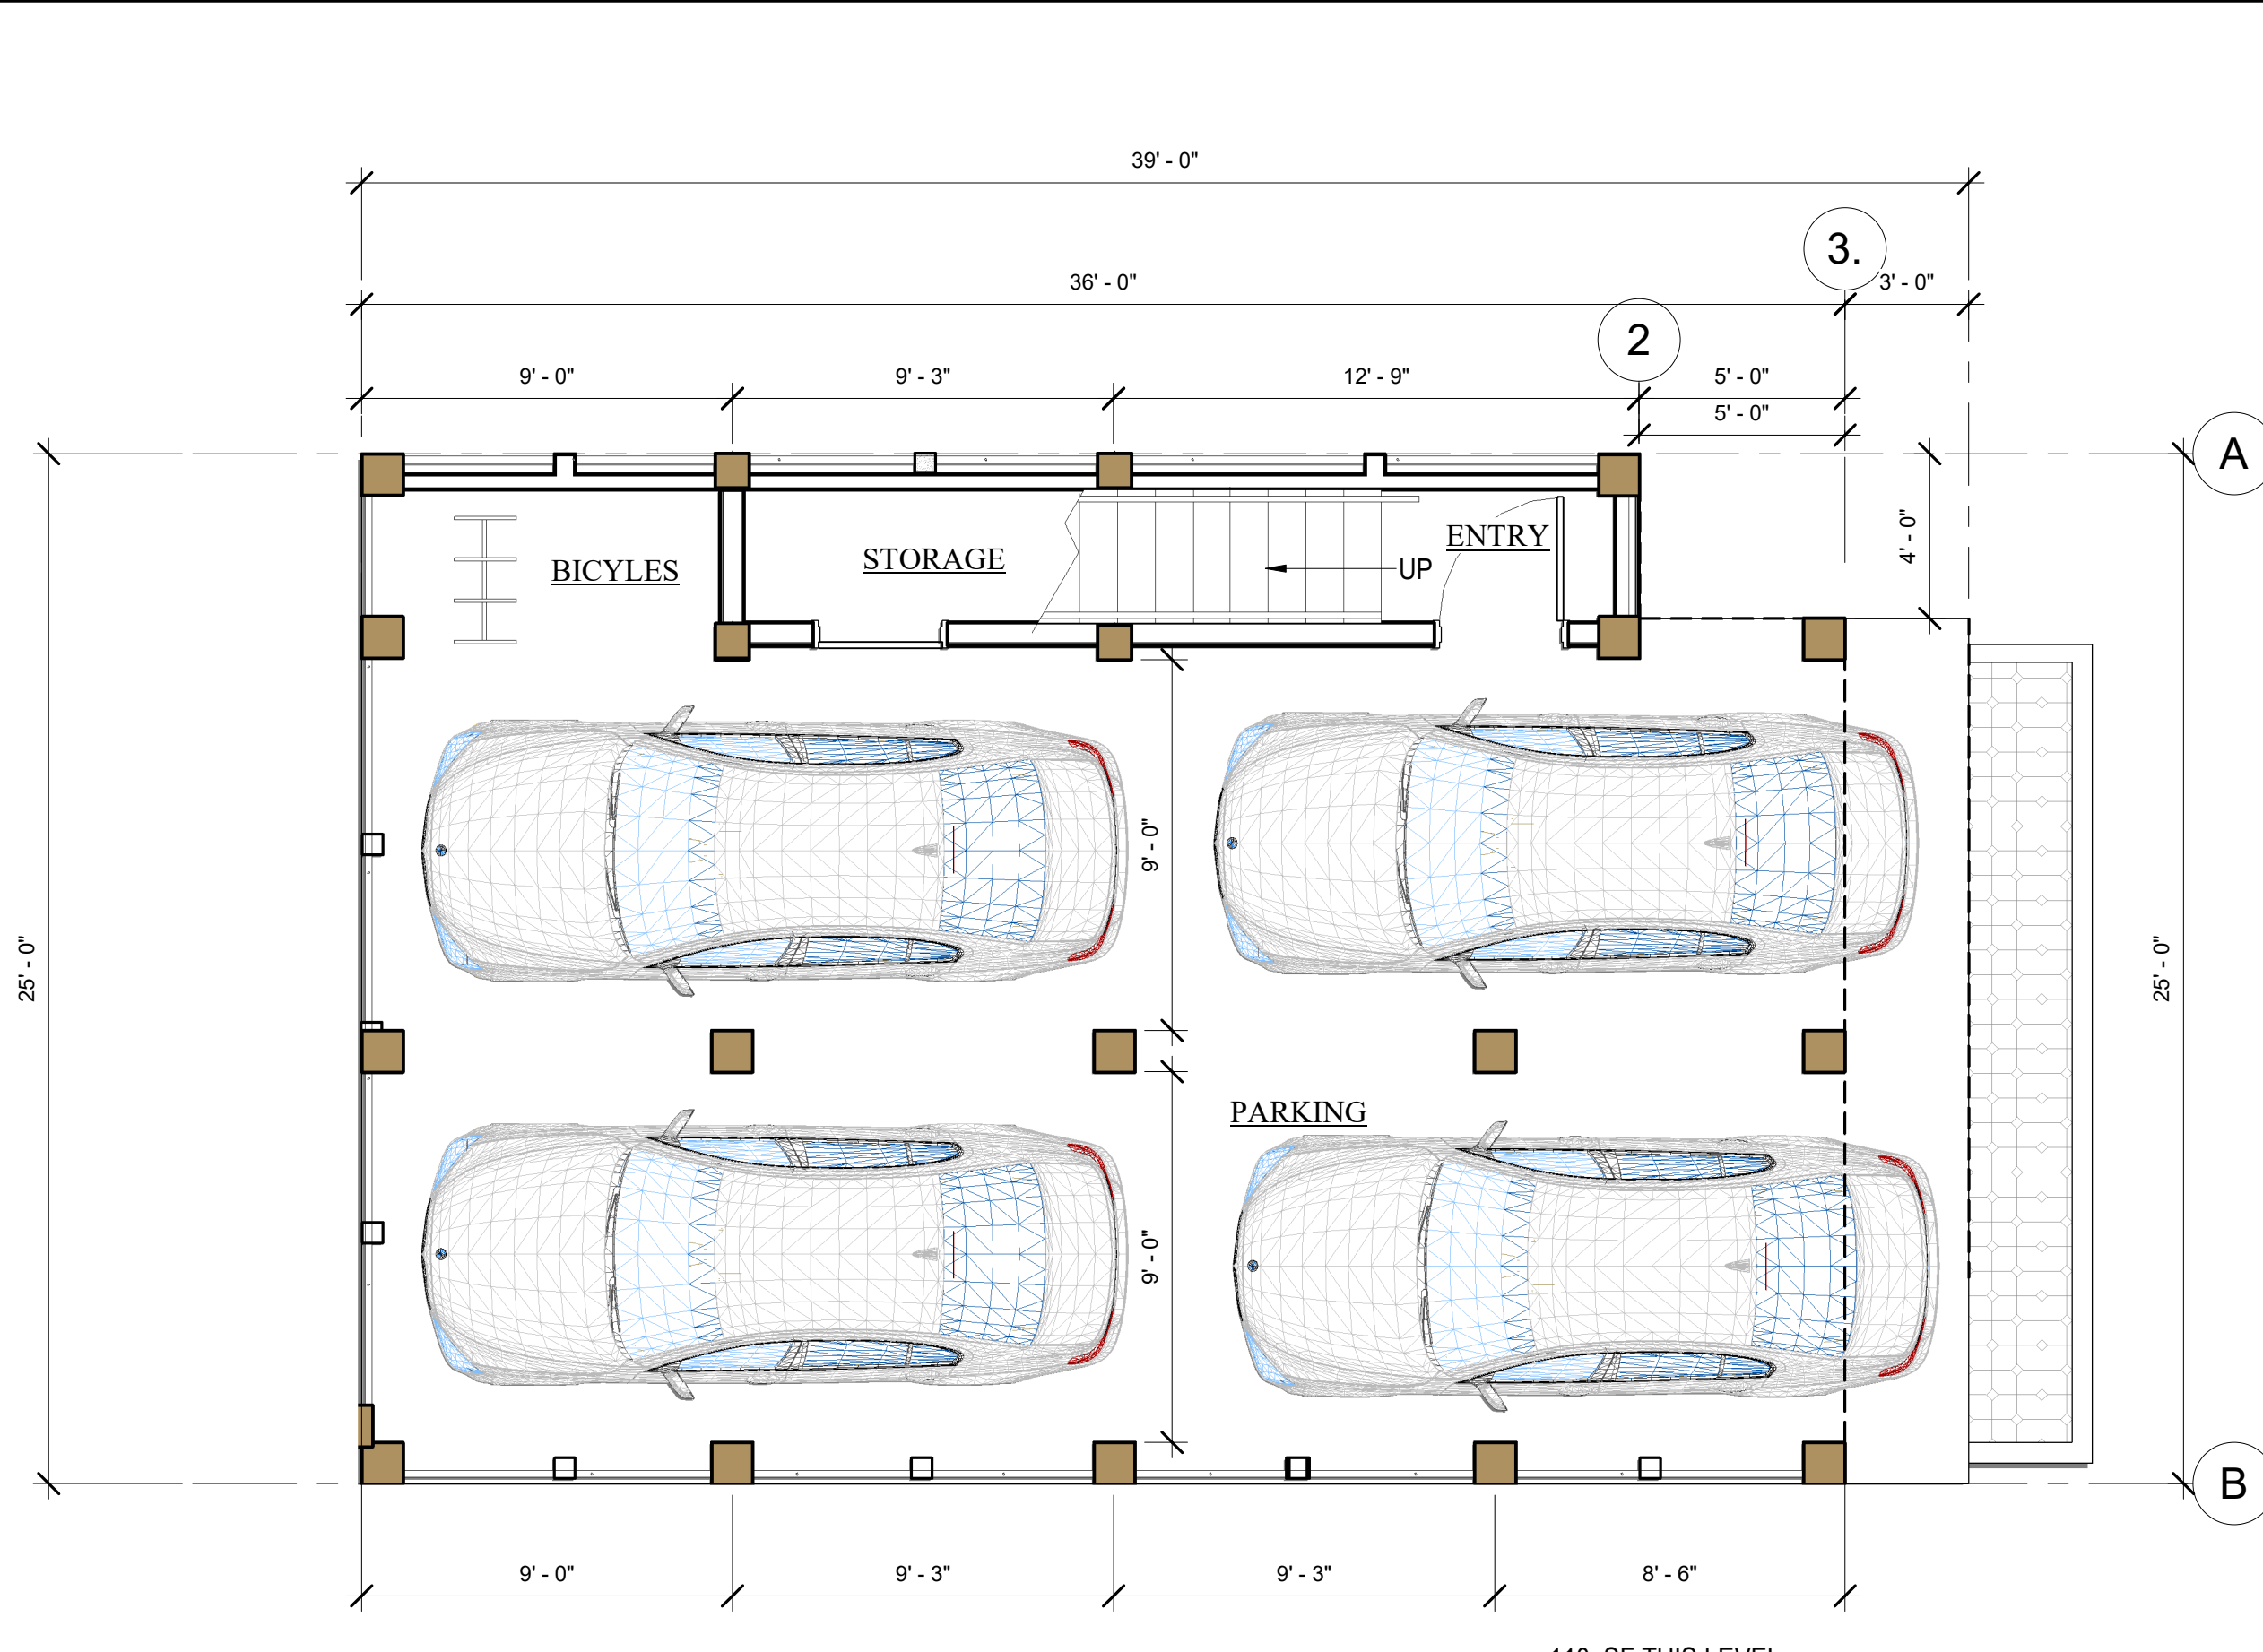

FIRST LEVEL FLOOR PLAN

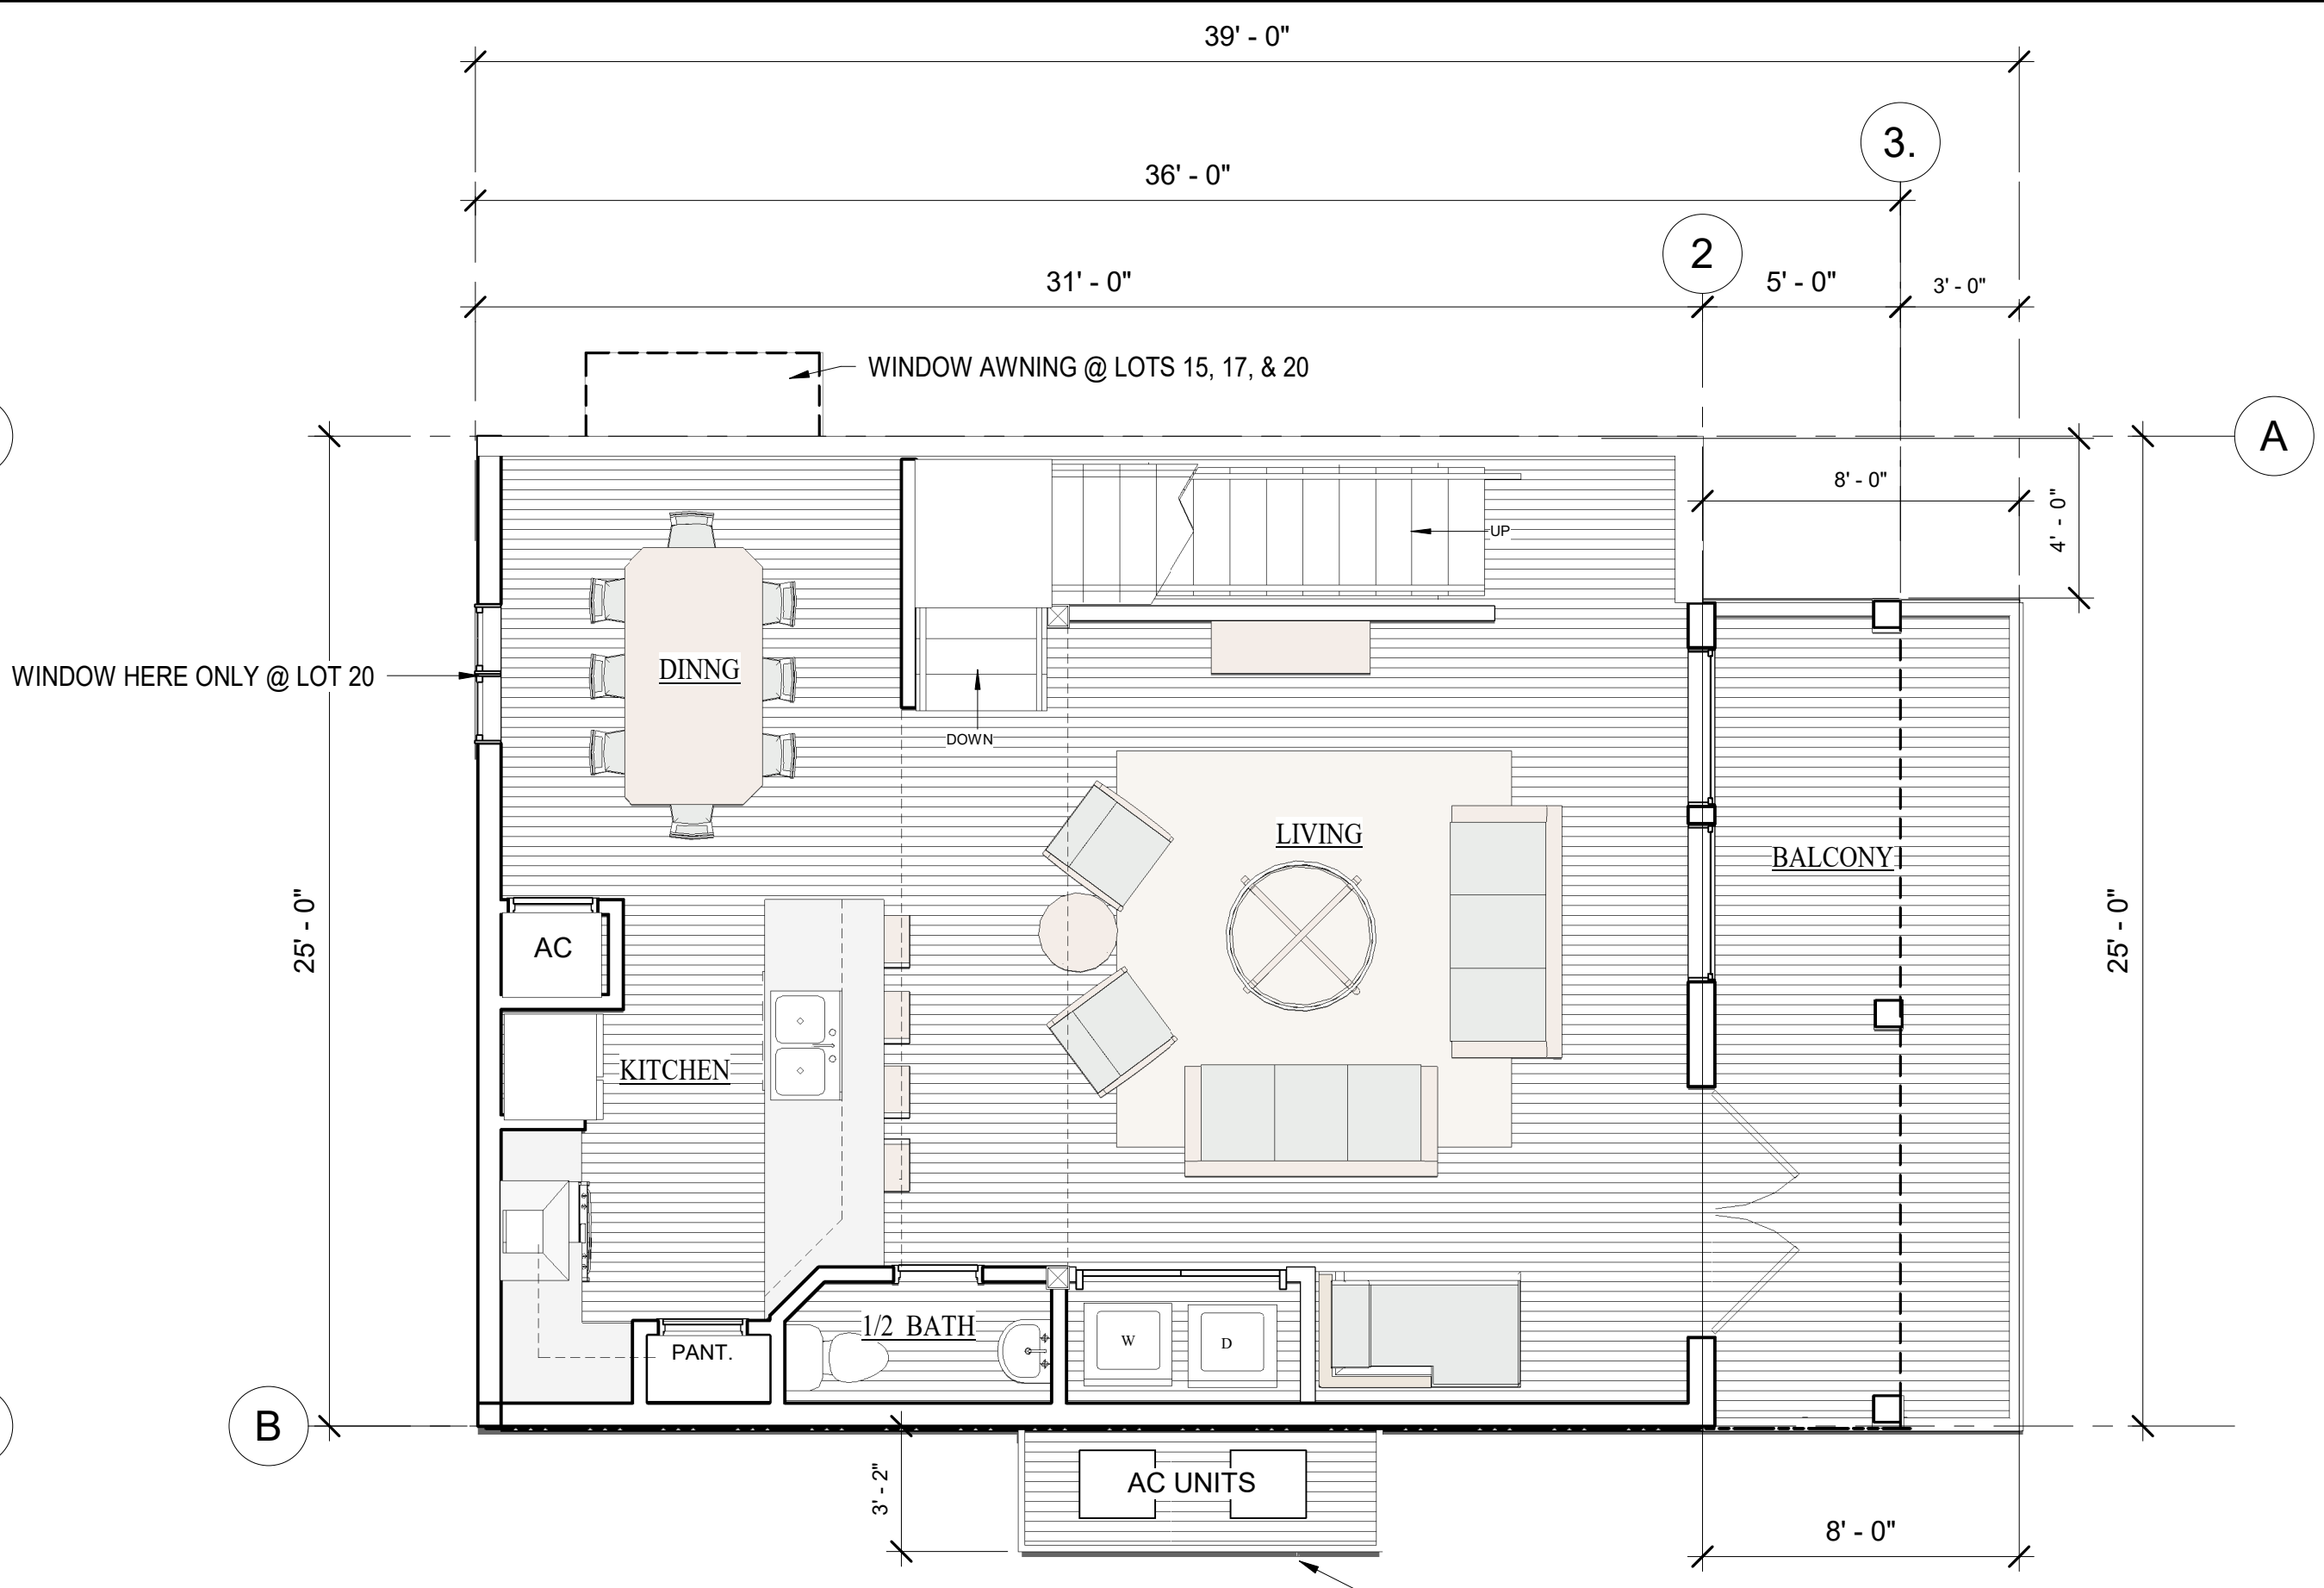


2ND LEVEL FLOOR PLAN



LOTS 17, 18 & 21

4 BEDROOM/3 1/2 BATH
1745 SF


NOTE: SEE SITE PLAN FOR LOCATIONS OF AC PLATFORM

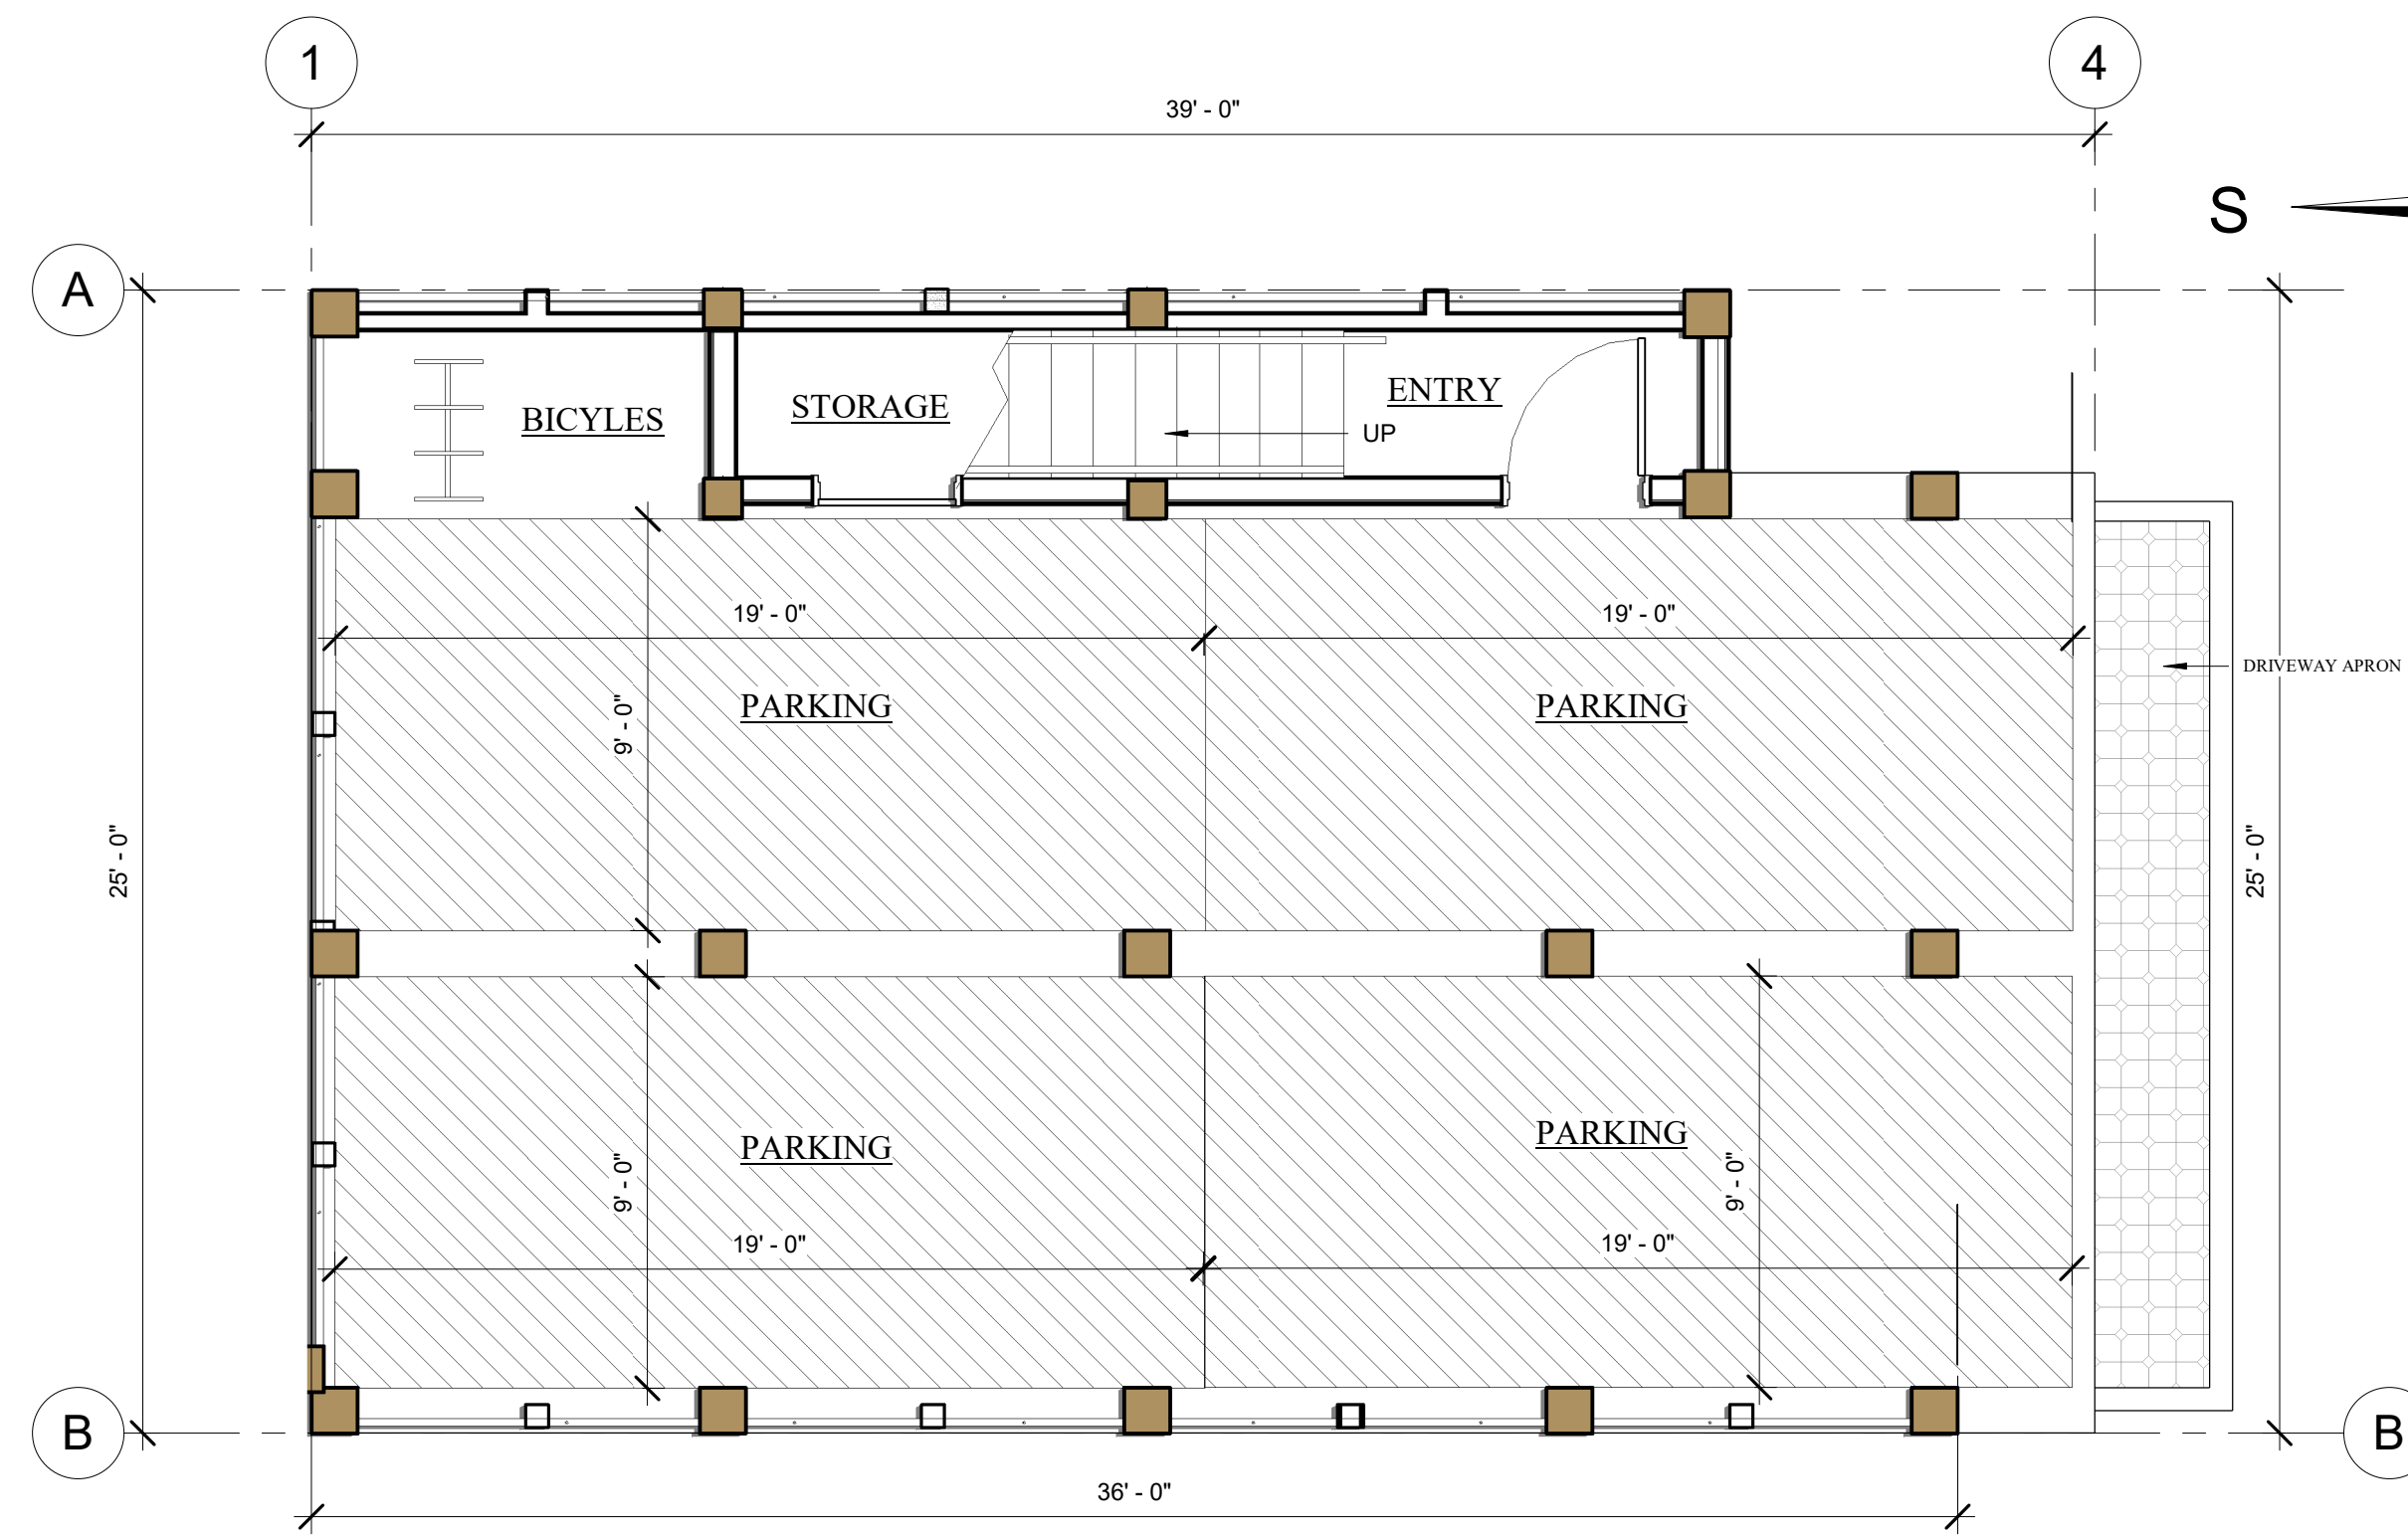

FIRST PARKING PLAN

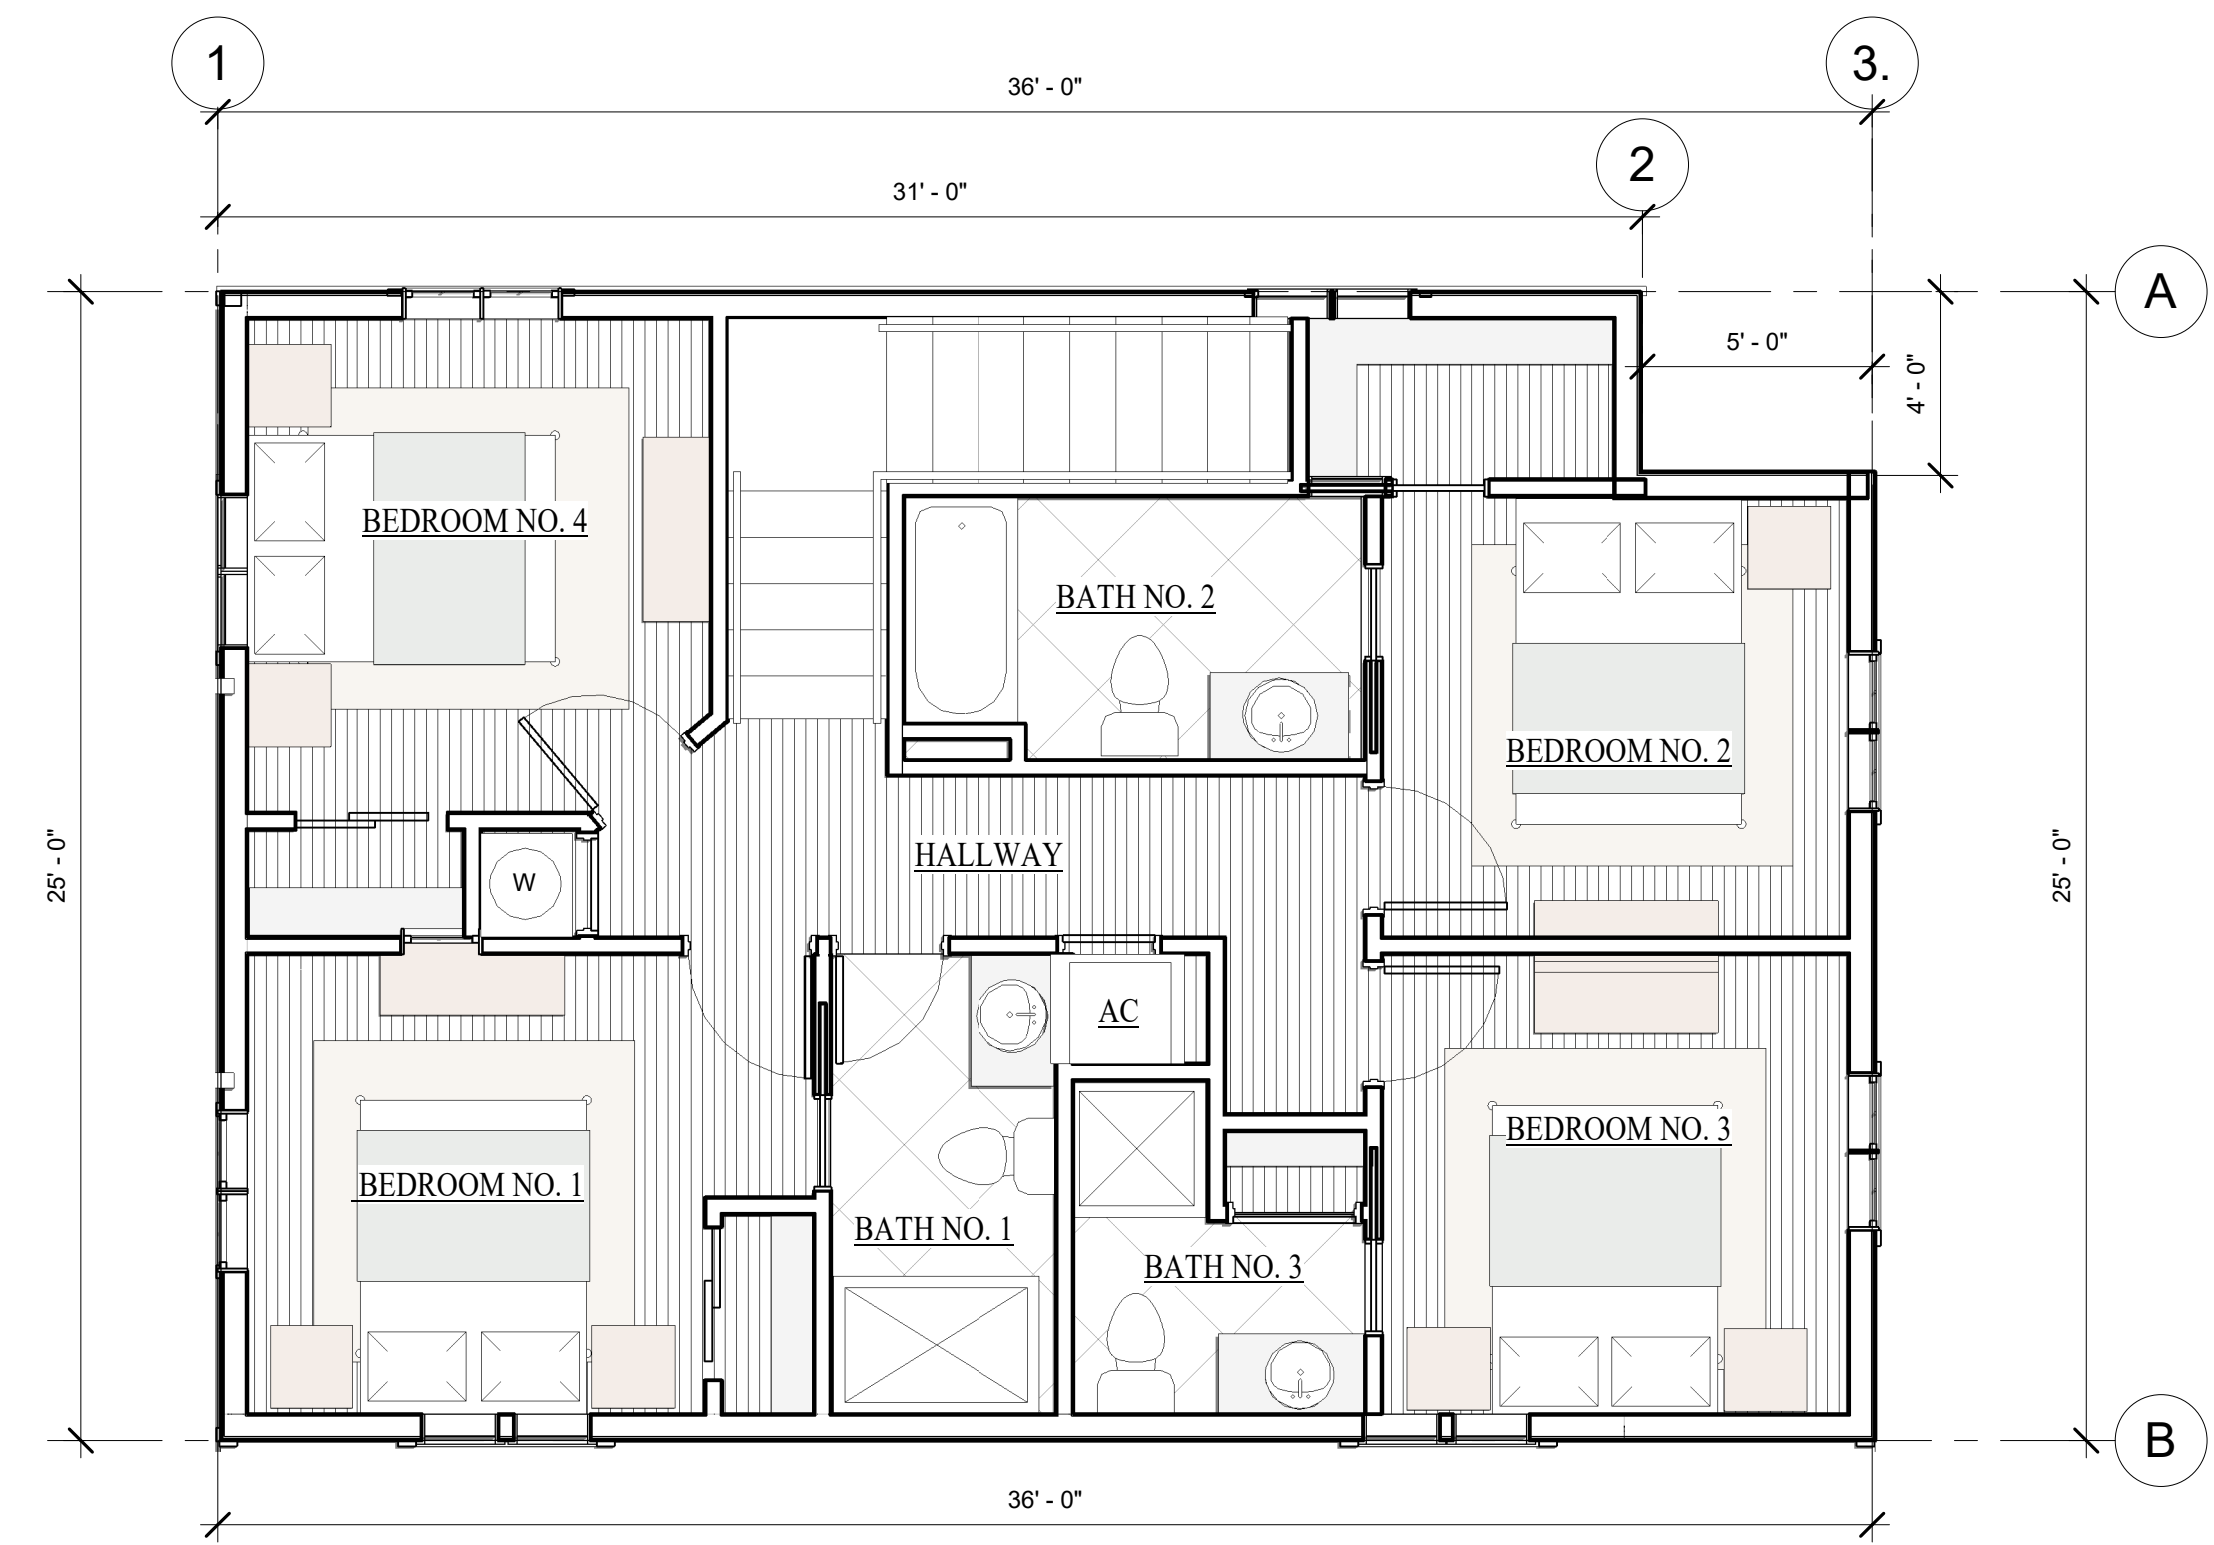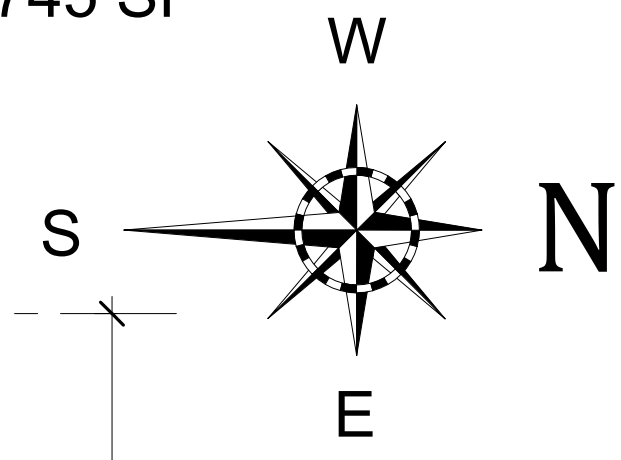

3RD LEVEL FLOOR PLAN - LOT

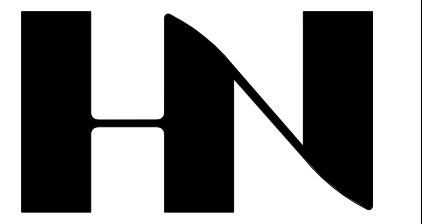

HENRY NORRIS & ASSOCIATES

ARCHITECTURE & ENVIRONMENTAL DESIGN

30 N. PALAFOX
PENSACOLA, FL
32502
(850)432-6011
FAX 435-9001

SUMMER COTTAGES
LOTS 17, 18 & 21
Gulf Shores, Alabama


JOB #: Project Number
CAD:
CHECKED: HN
DATE: 08/29/24

REVISIONS:

SEAL:

SHEET TITLE:
BLDG. ELEVATIONS

A200

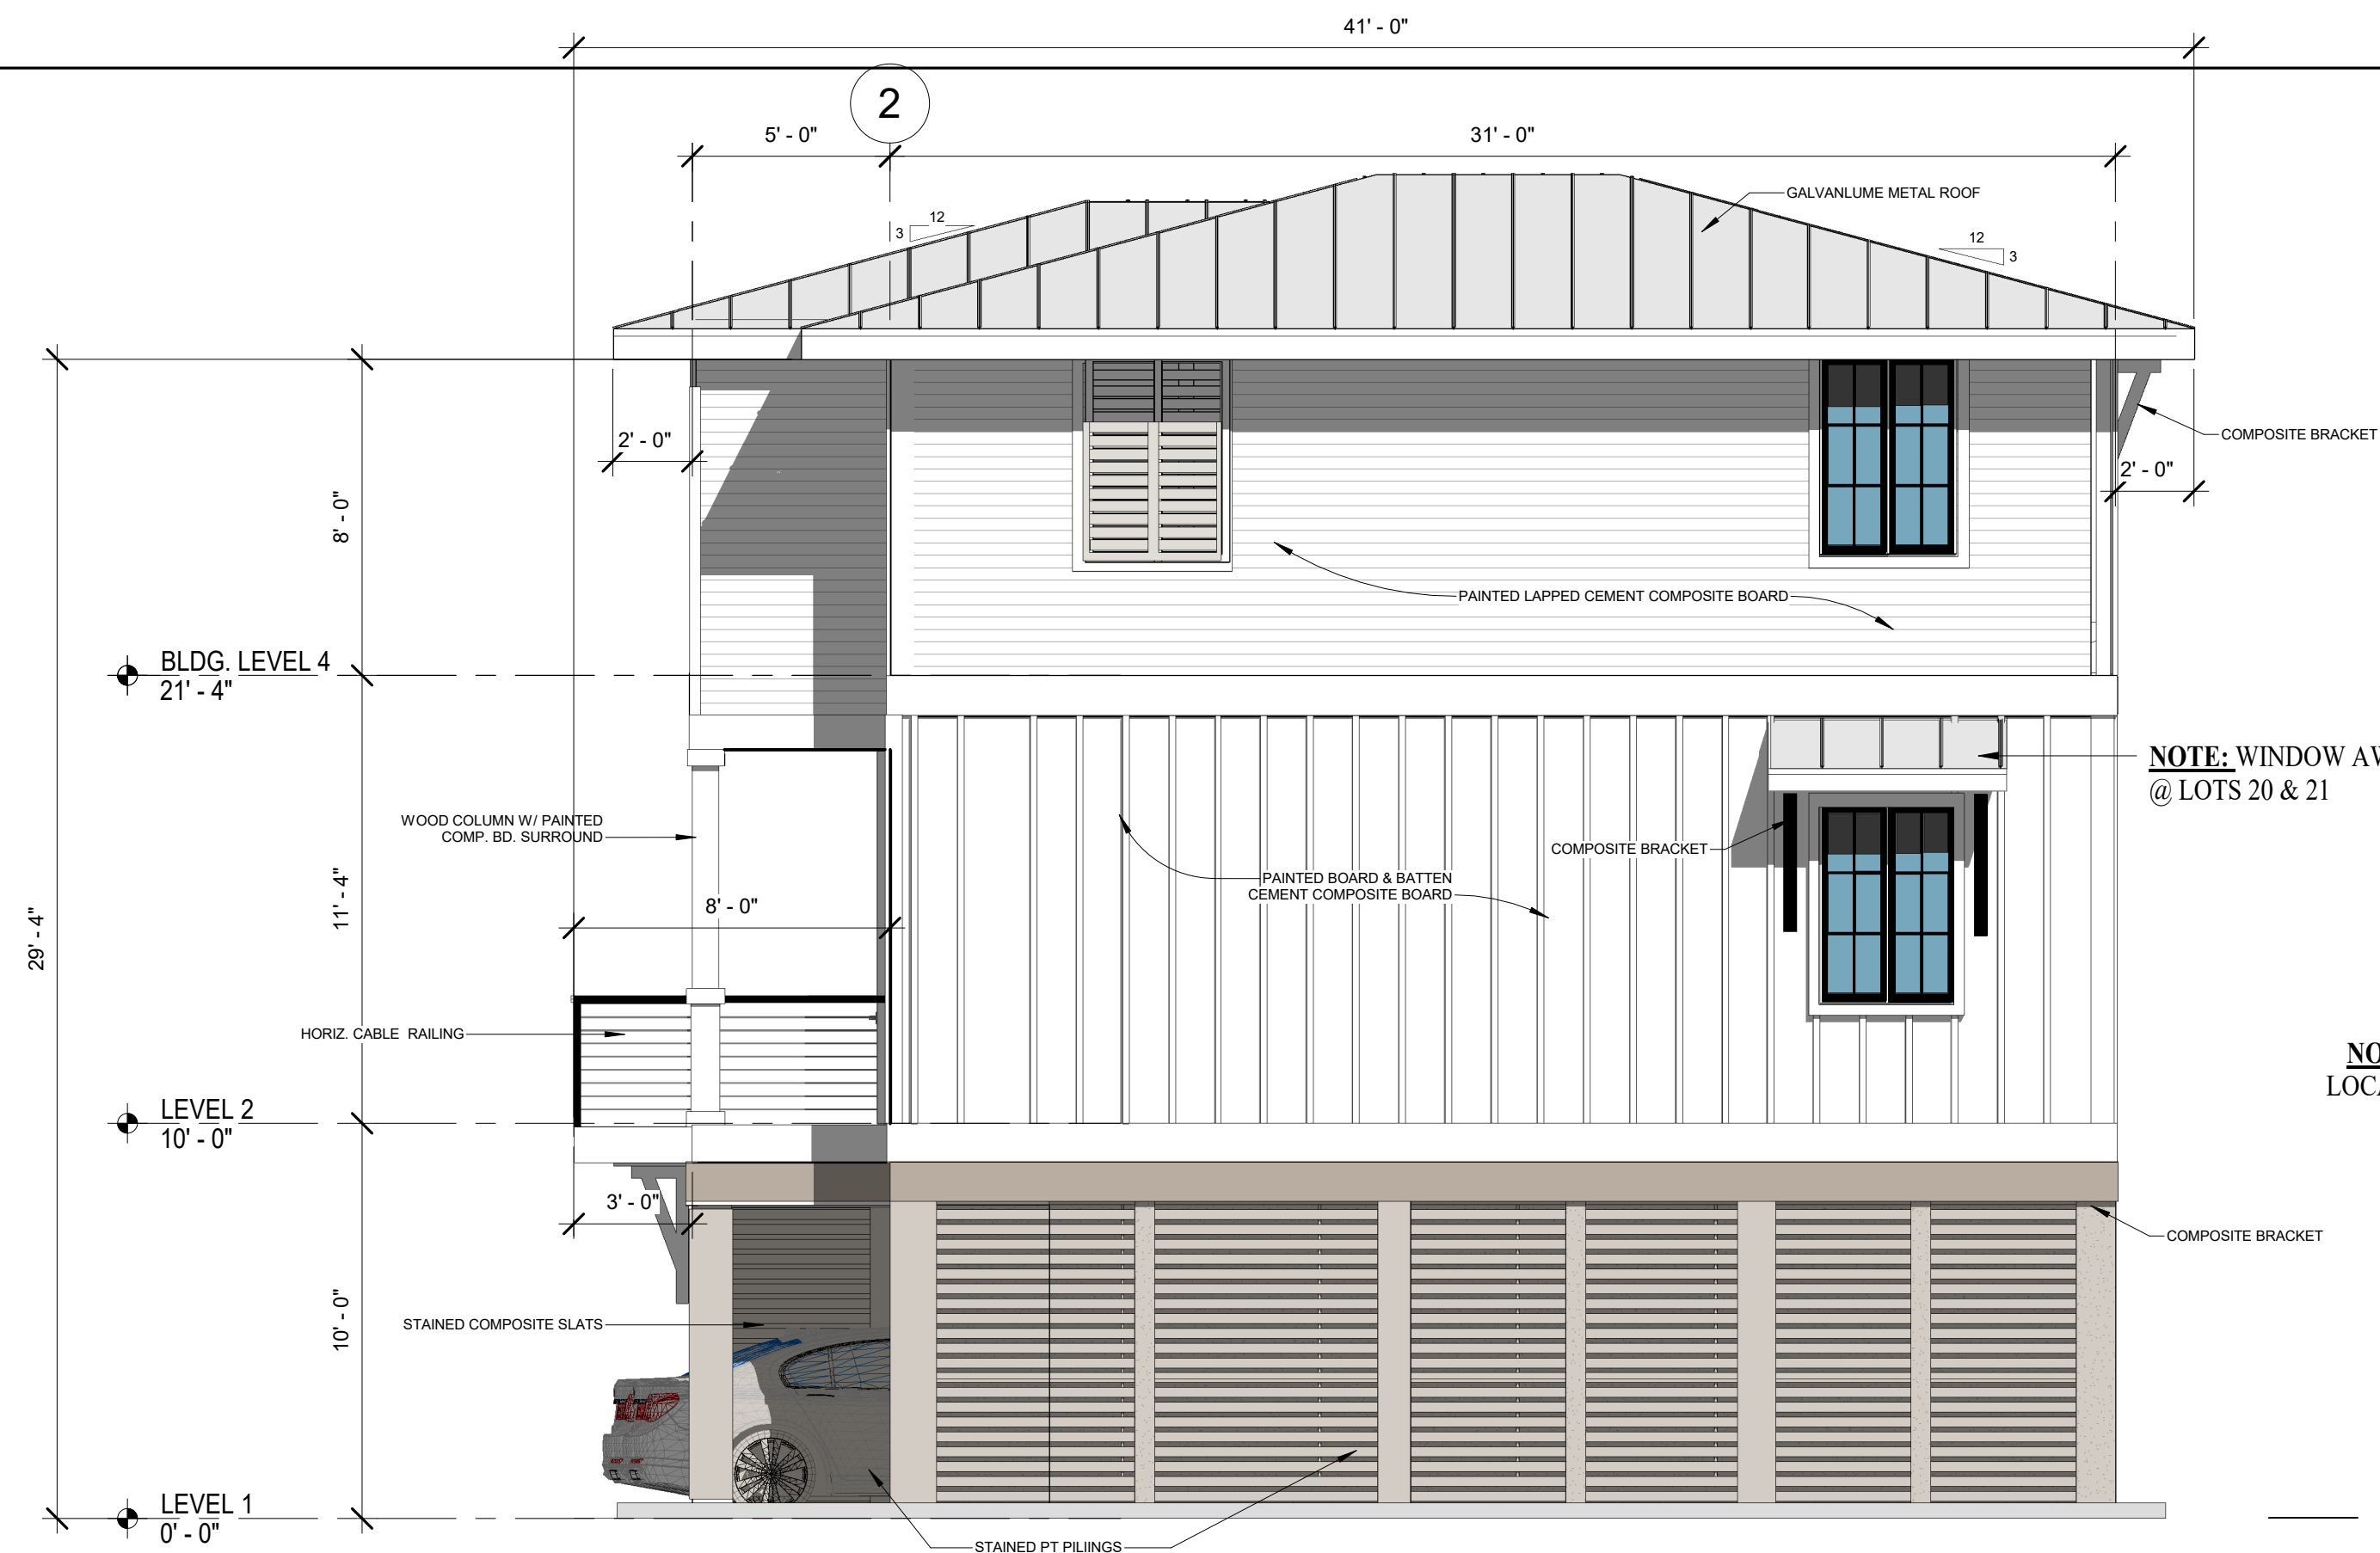


WEST ELEVATION




NORTH ELEVATION

LOTS 17, 18 & 21


4 BEDROOM/3 1/2 BATH
1745 SF

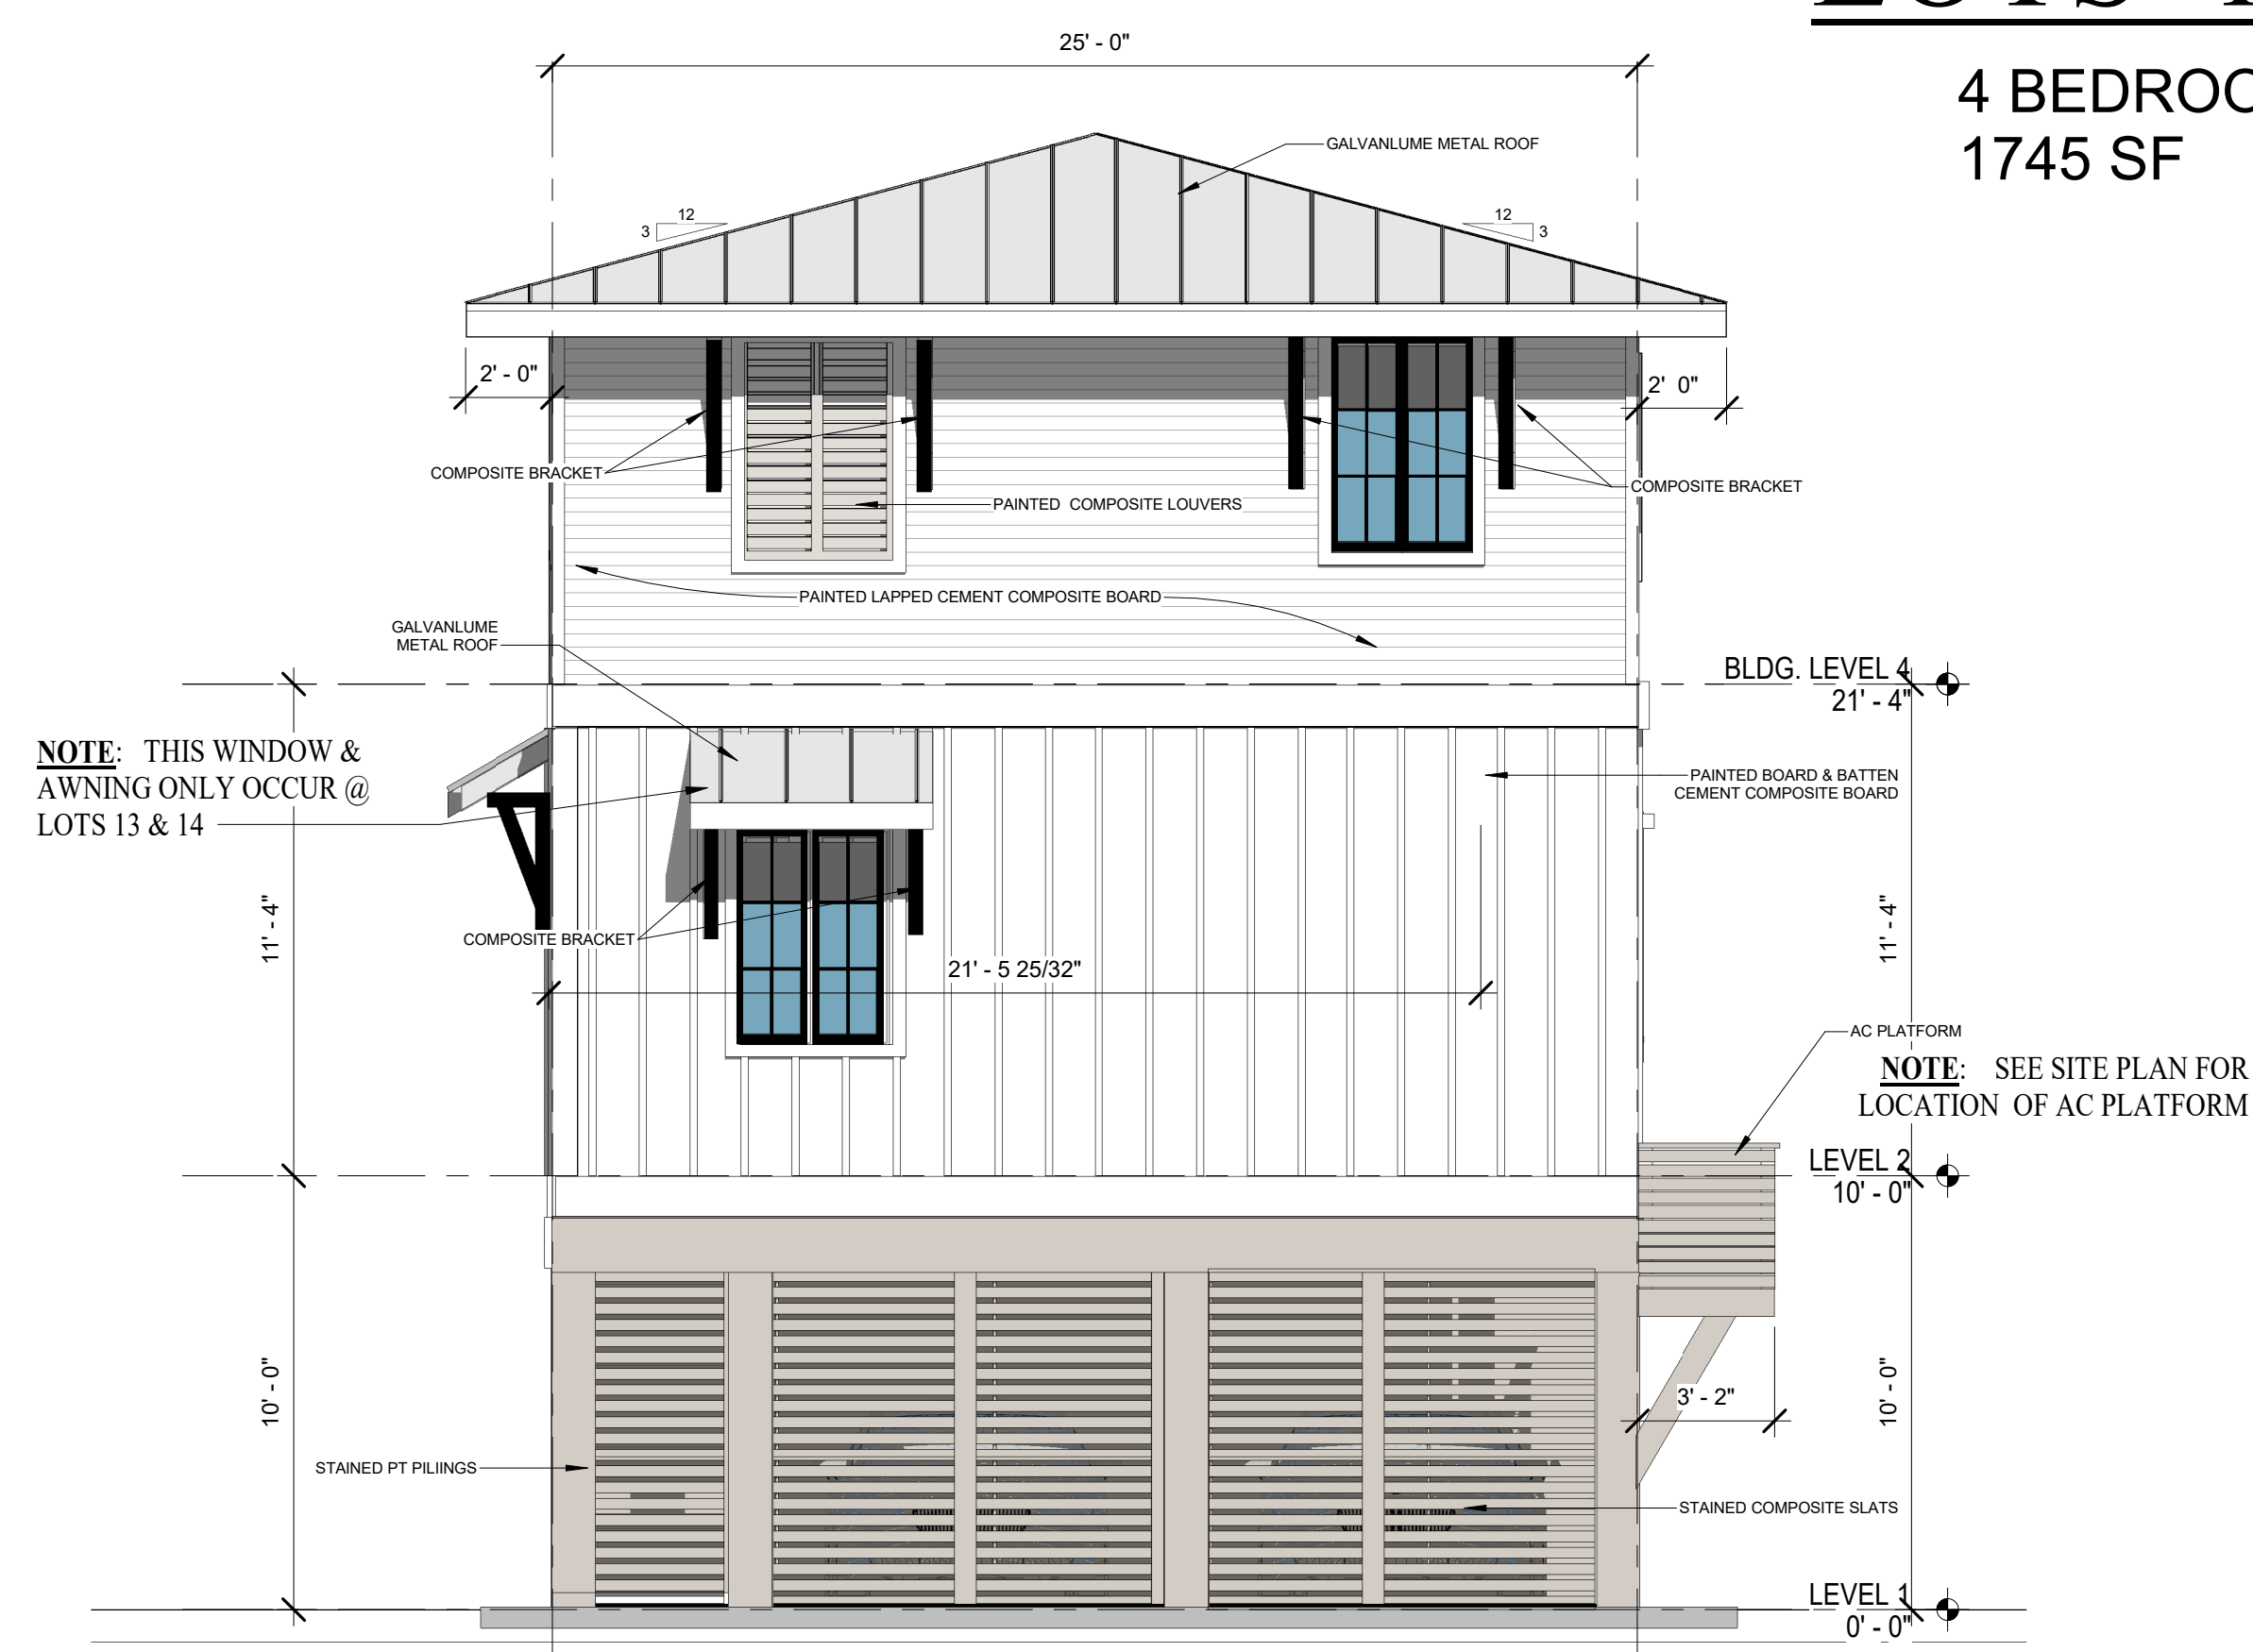

REAR SIDE ELEVATION

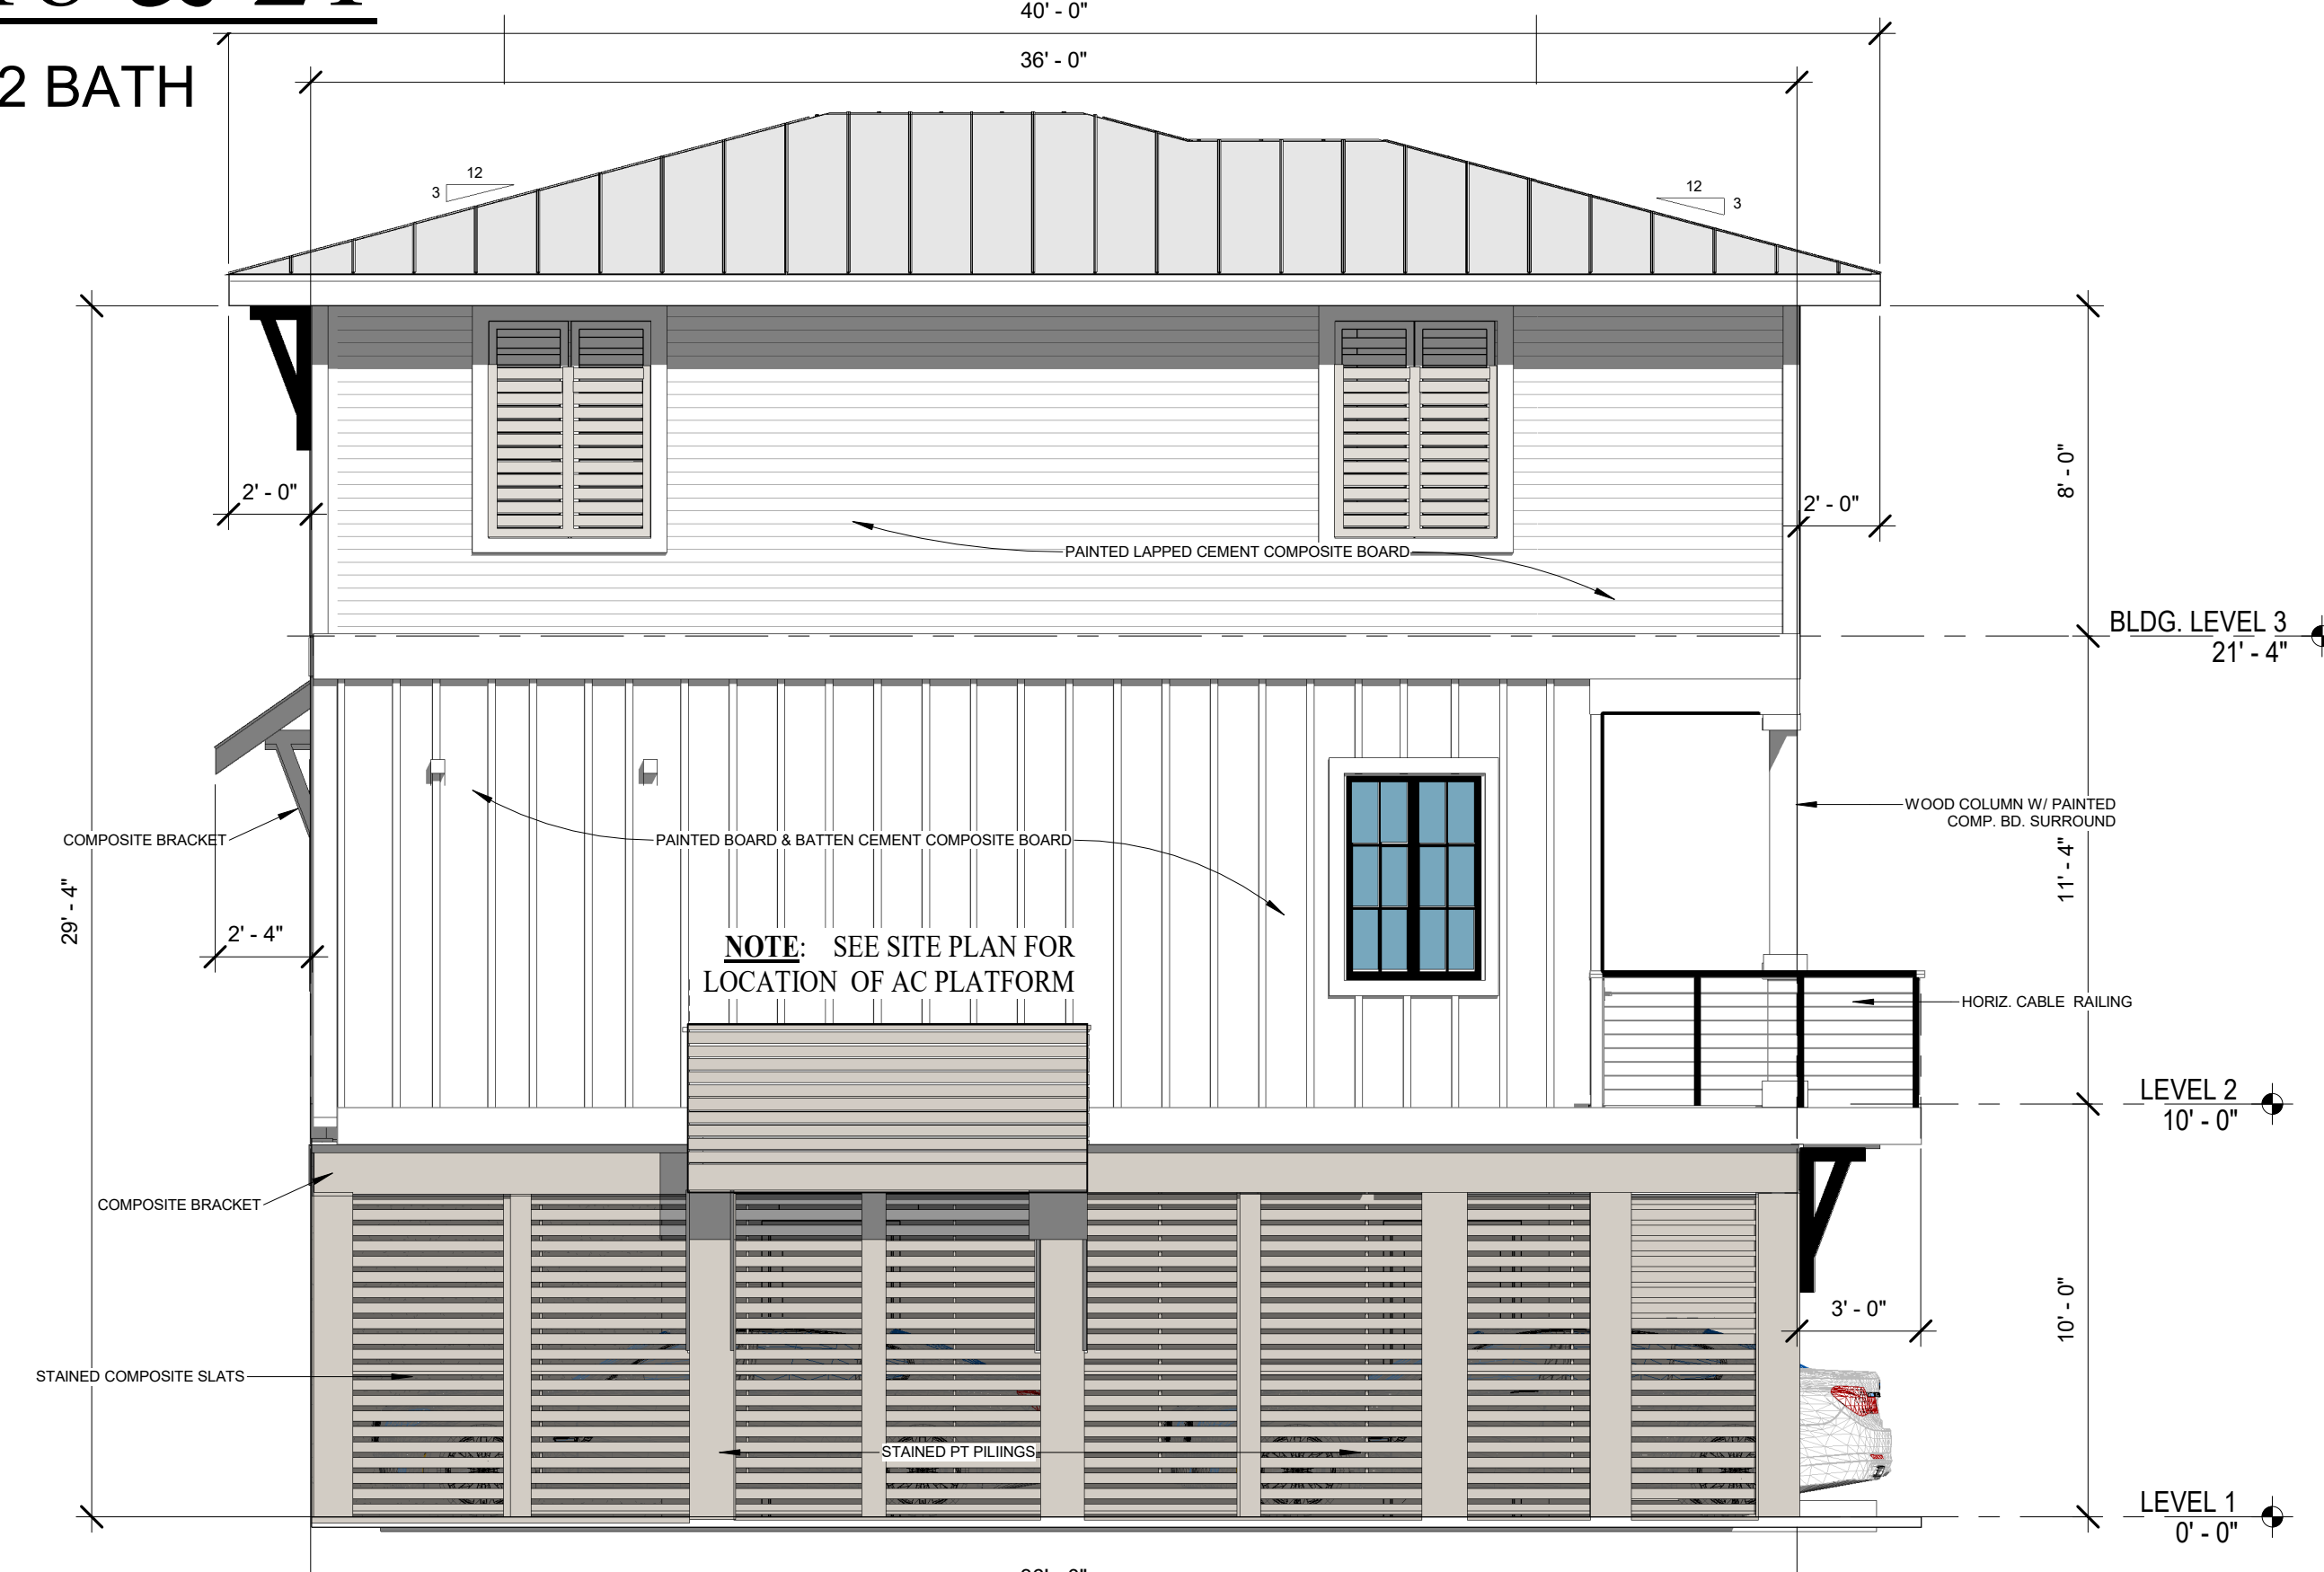

LEFT SIDE ELEVATION

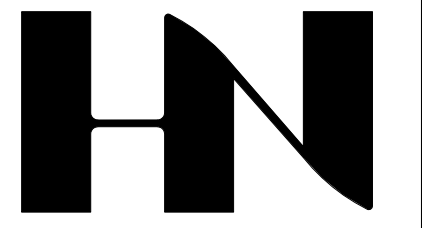

HENRY NORRIS & ASSOCIATES

ARCHITECTURE & ENVIRONMENTAL DESIGN

30 N. PALAFOX
PENSACOLA, FL
32502
(850)432-6011
FAX 435-9001

SUMMER COTTAGES

LOT 20

Gulf Shores, Alabama


JOB #: Project Number
CAD:
CHECKED: HN
DATE: 09/05/24

REVISIONS:

SEAL:


SHEET TITLE:
LOT 20 FLOOR PLANS

A100

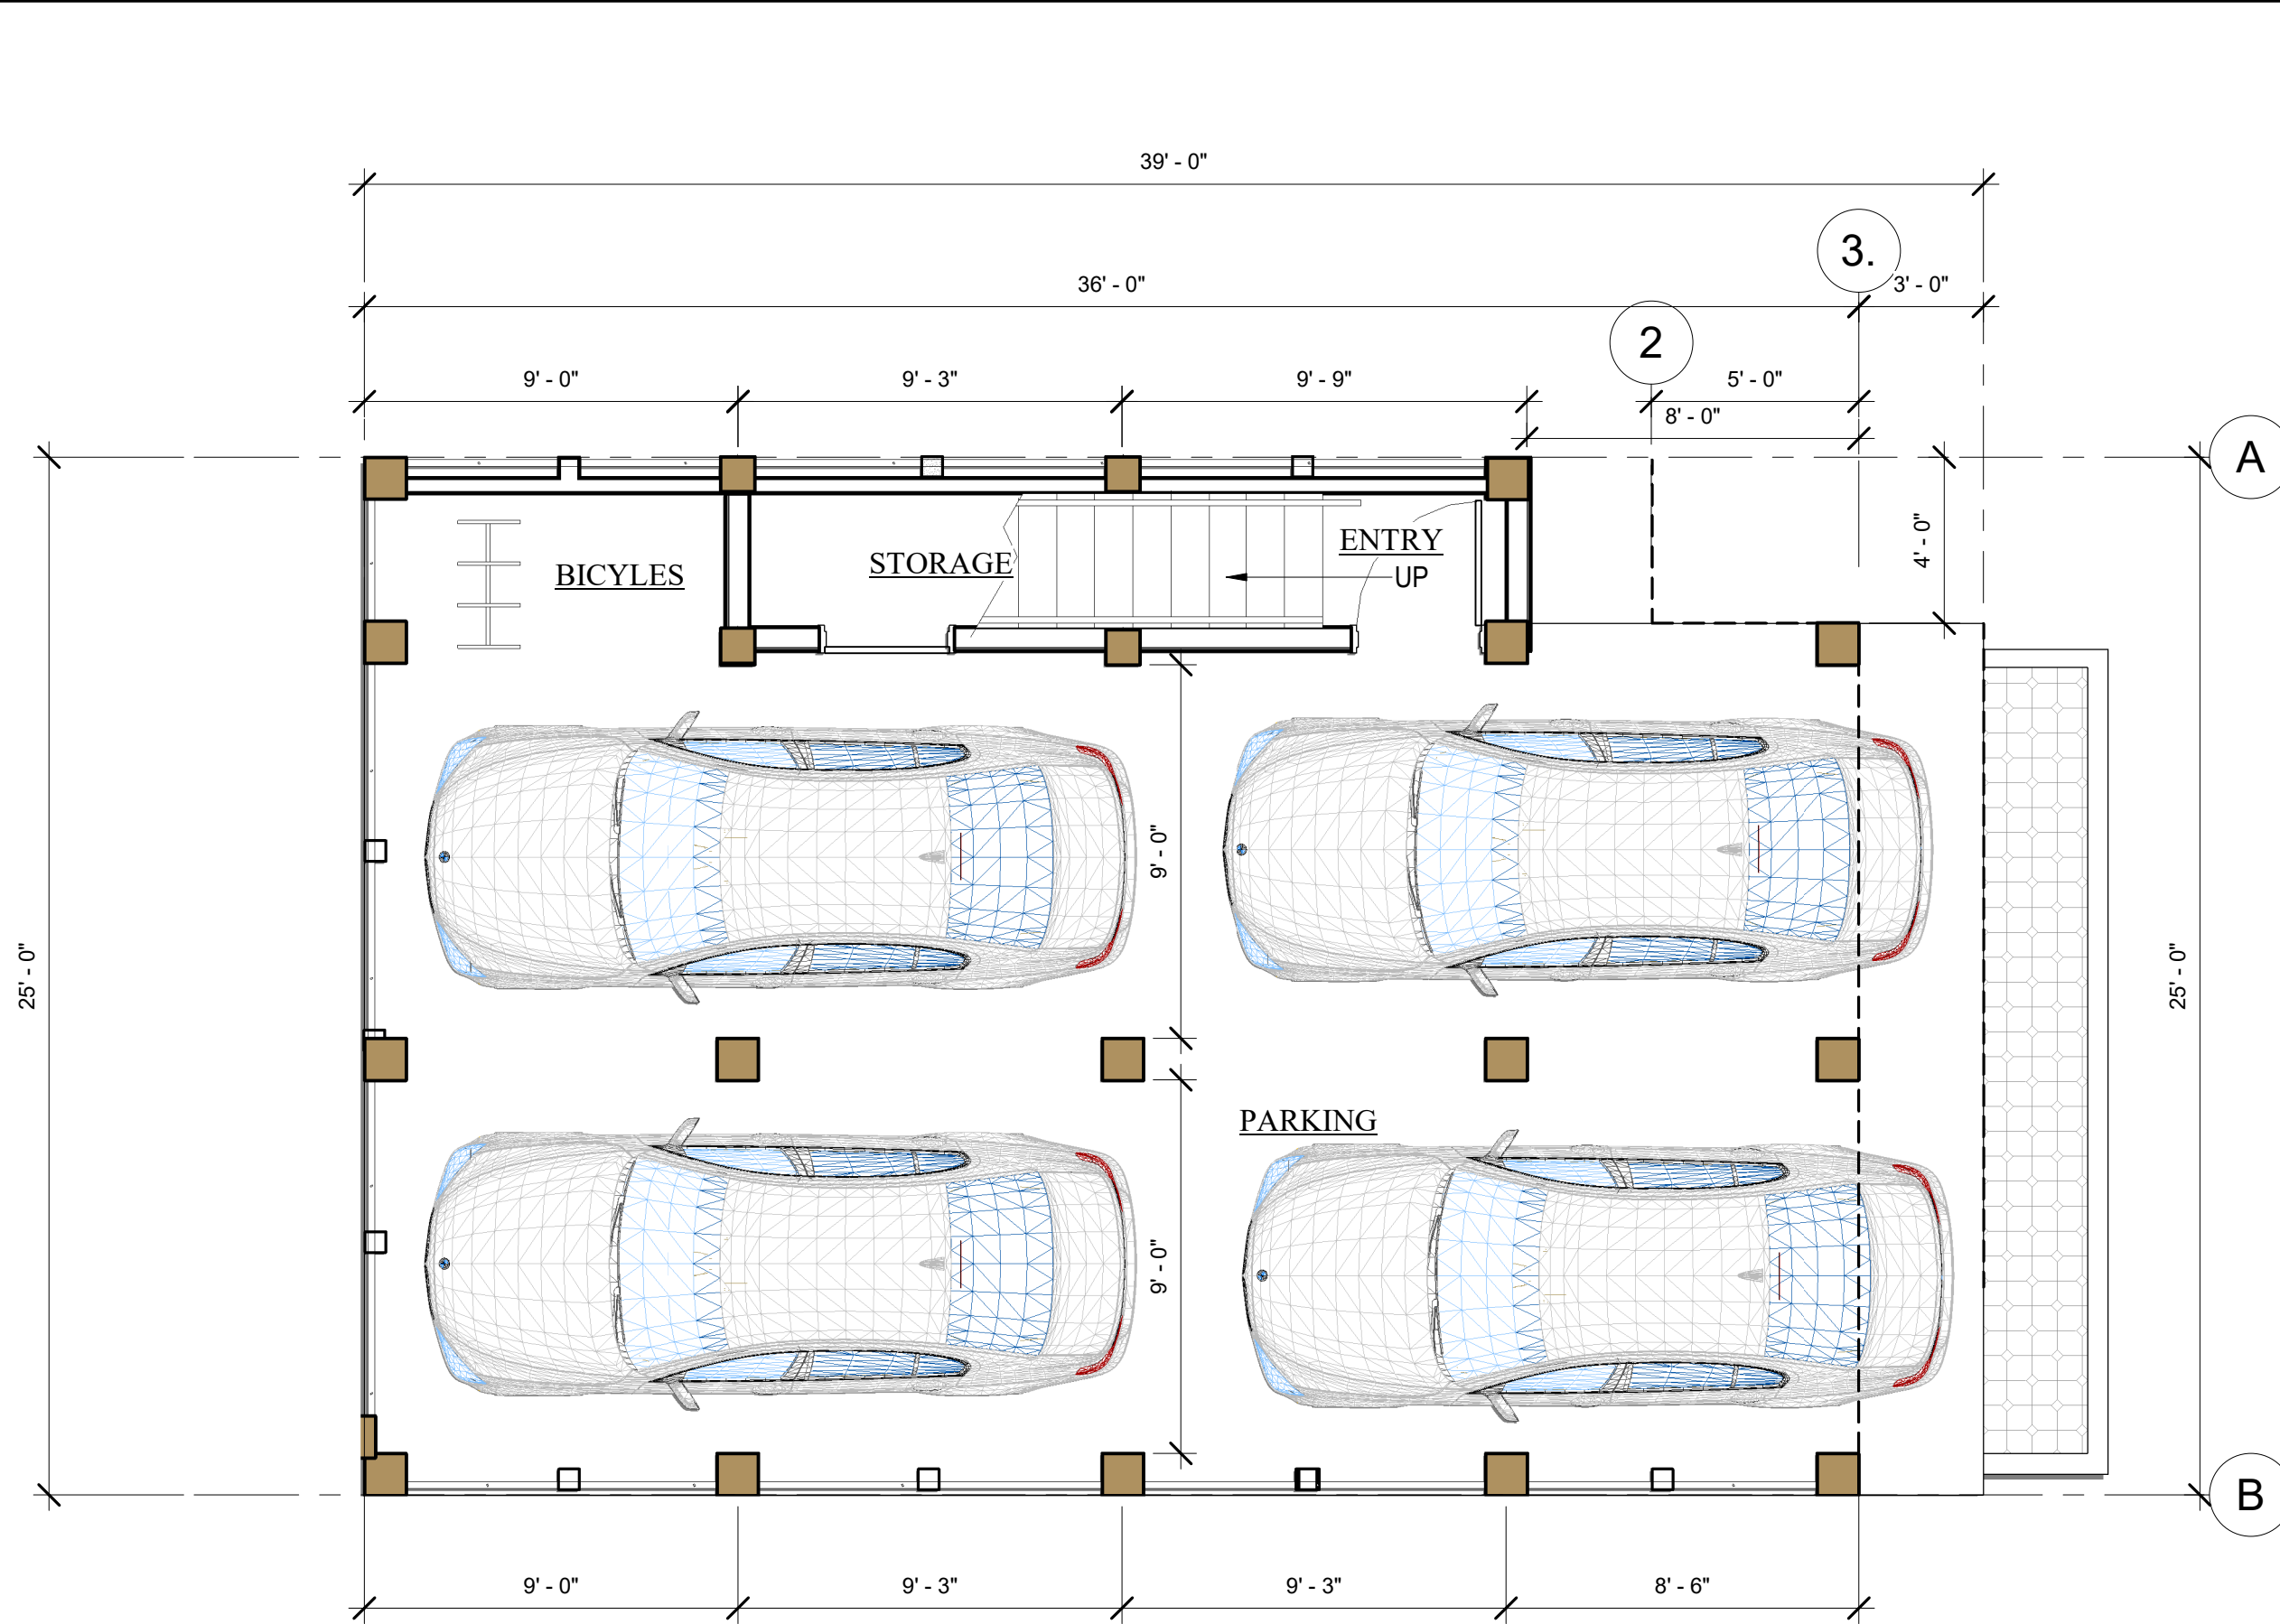


FIRST LEVEL FLOOR PLAN

110 SF THIS LEVEL

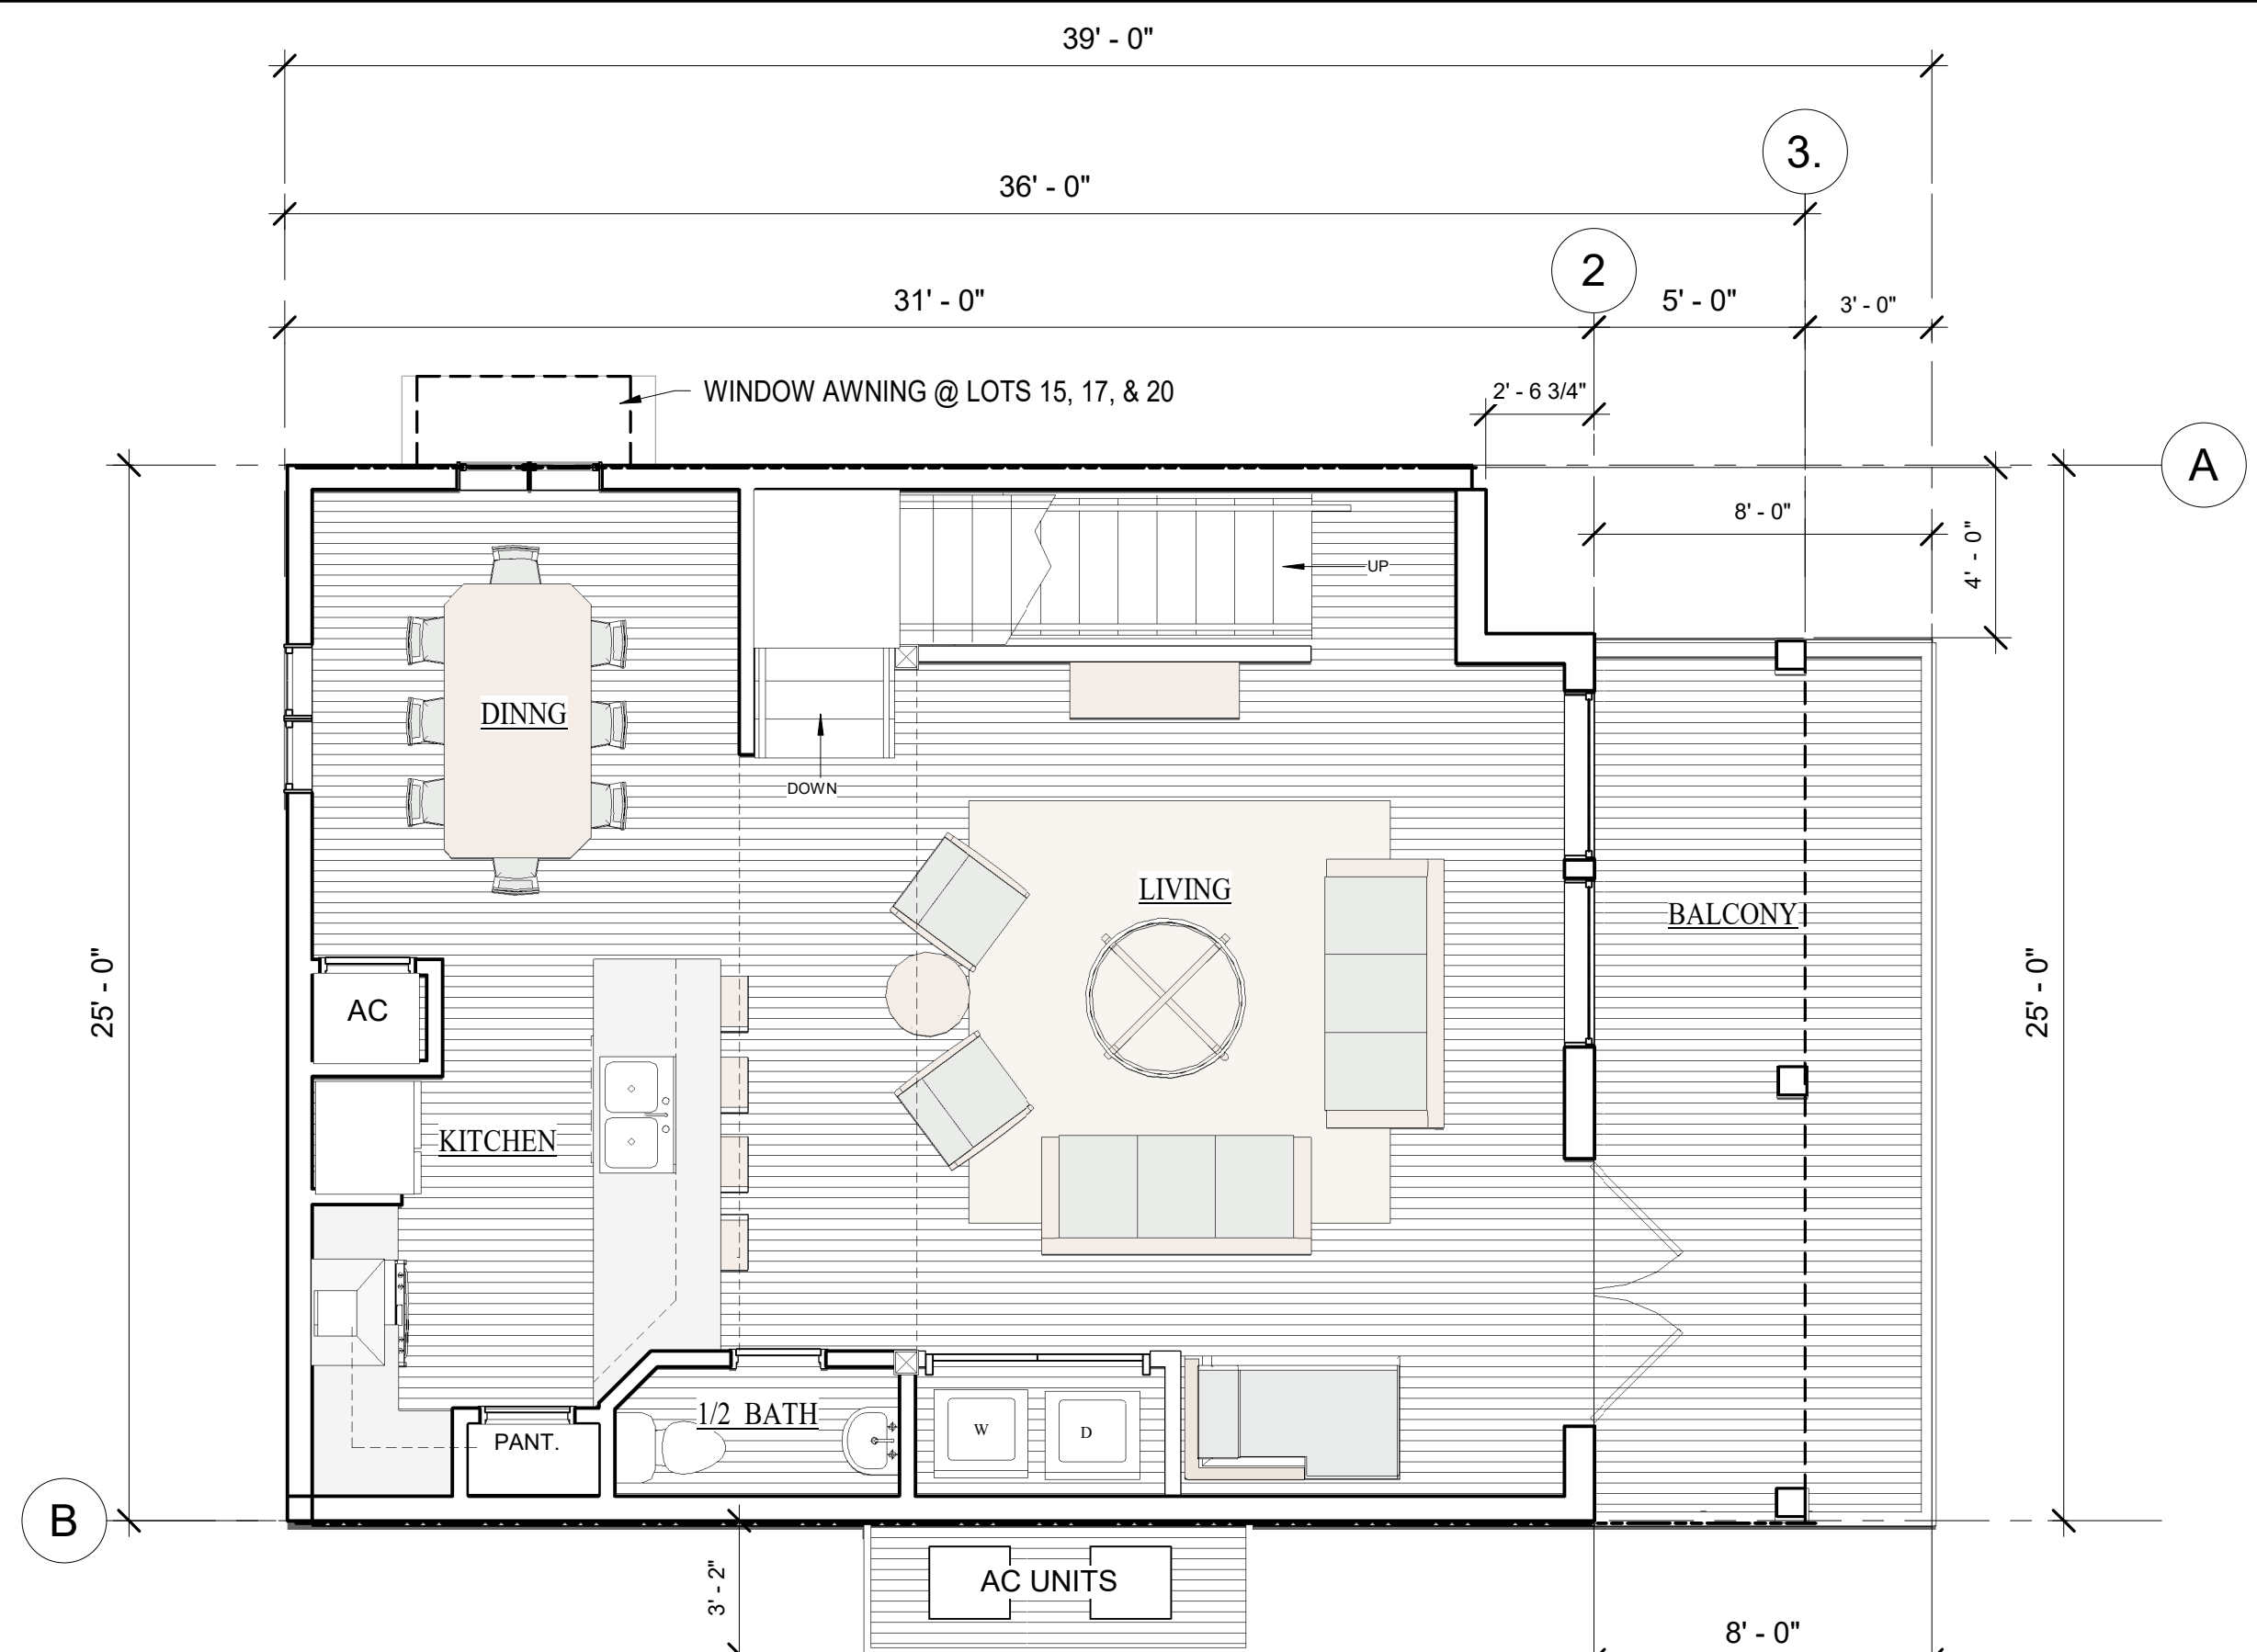



2ND LEVEL FLOOR PLAN - LOT 20

765 SF THIS LEVEL

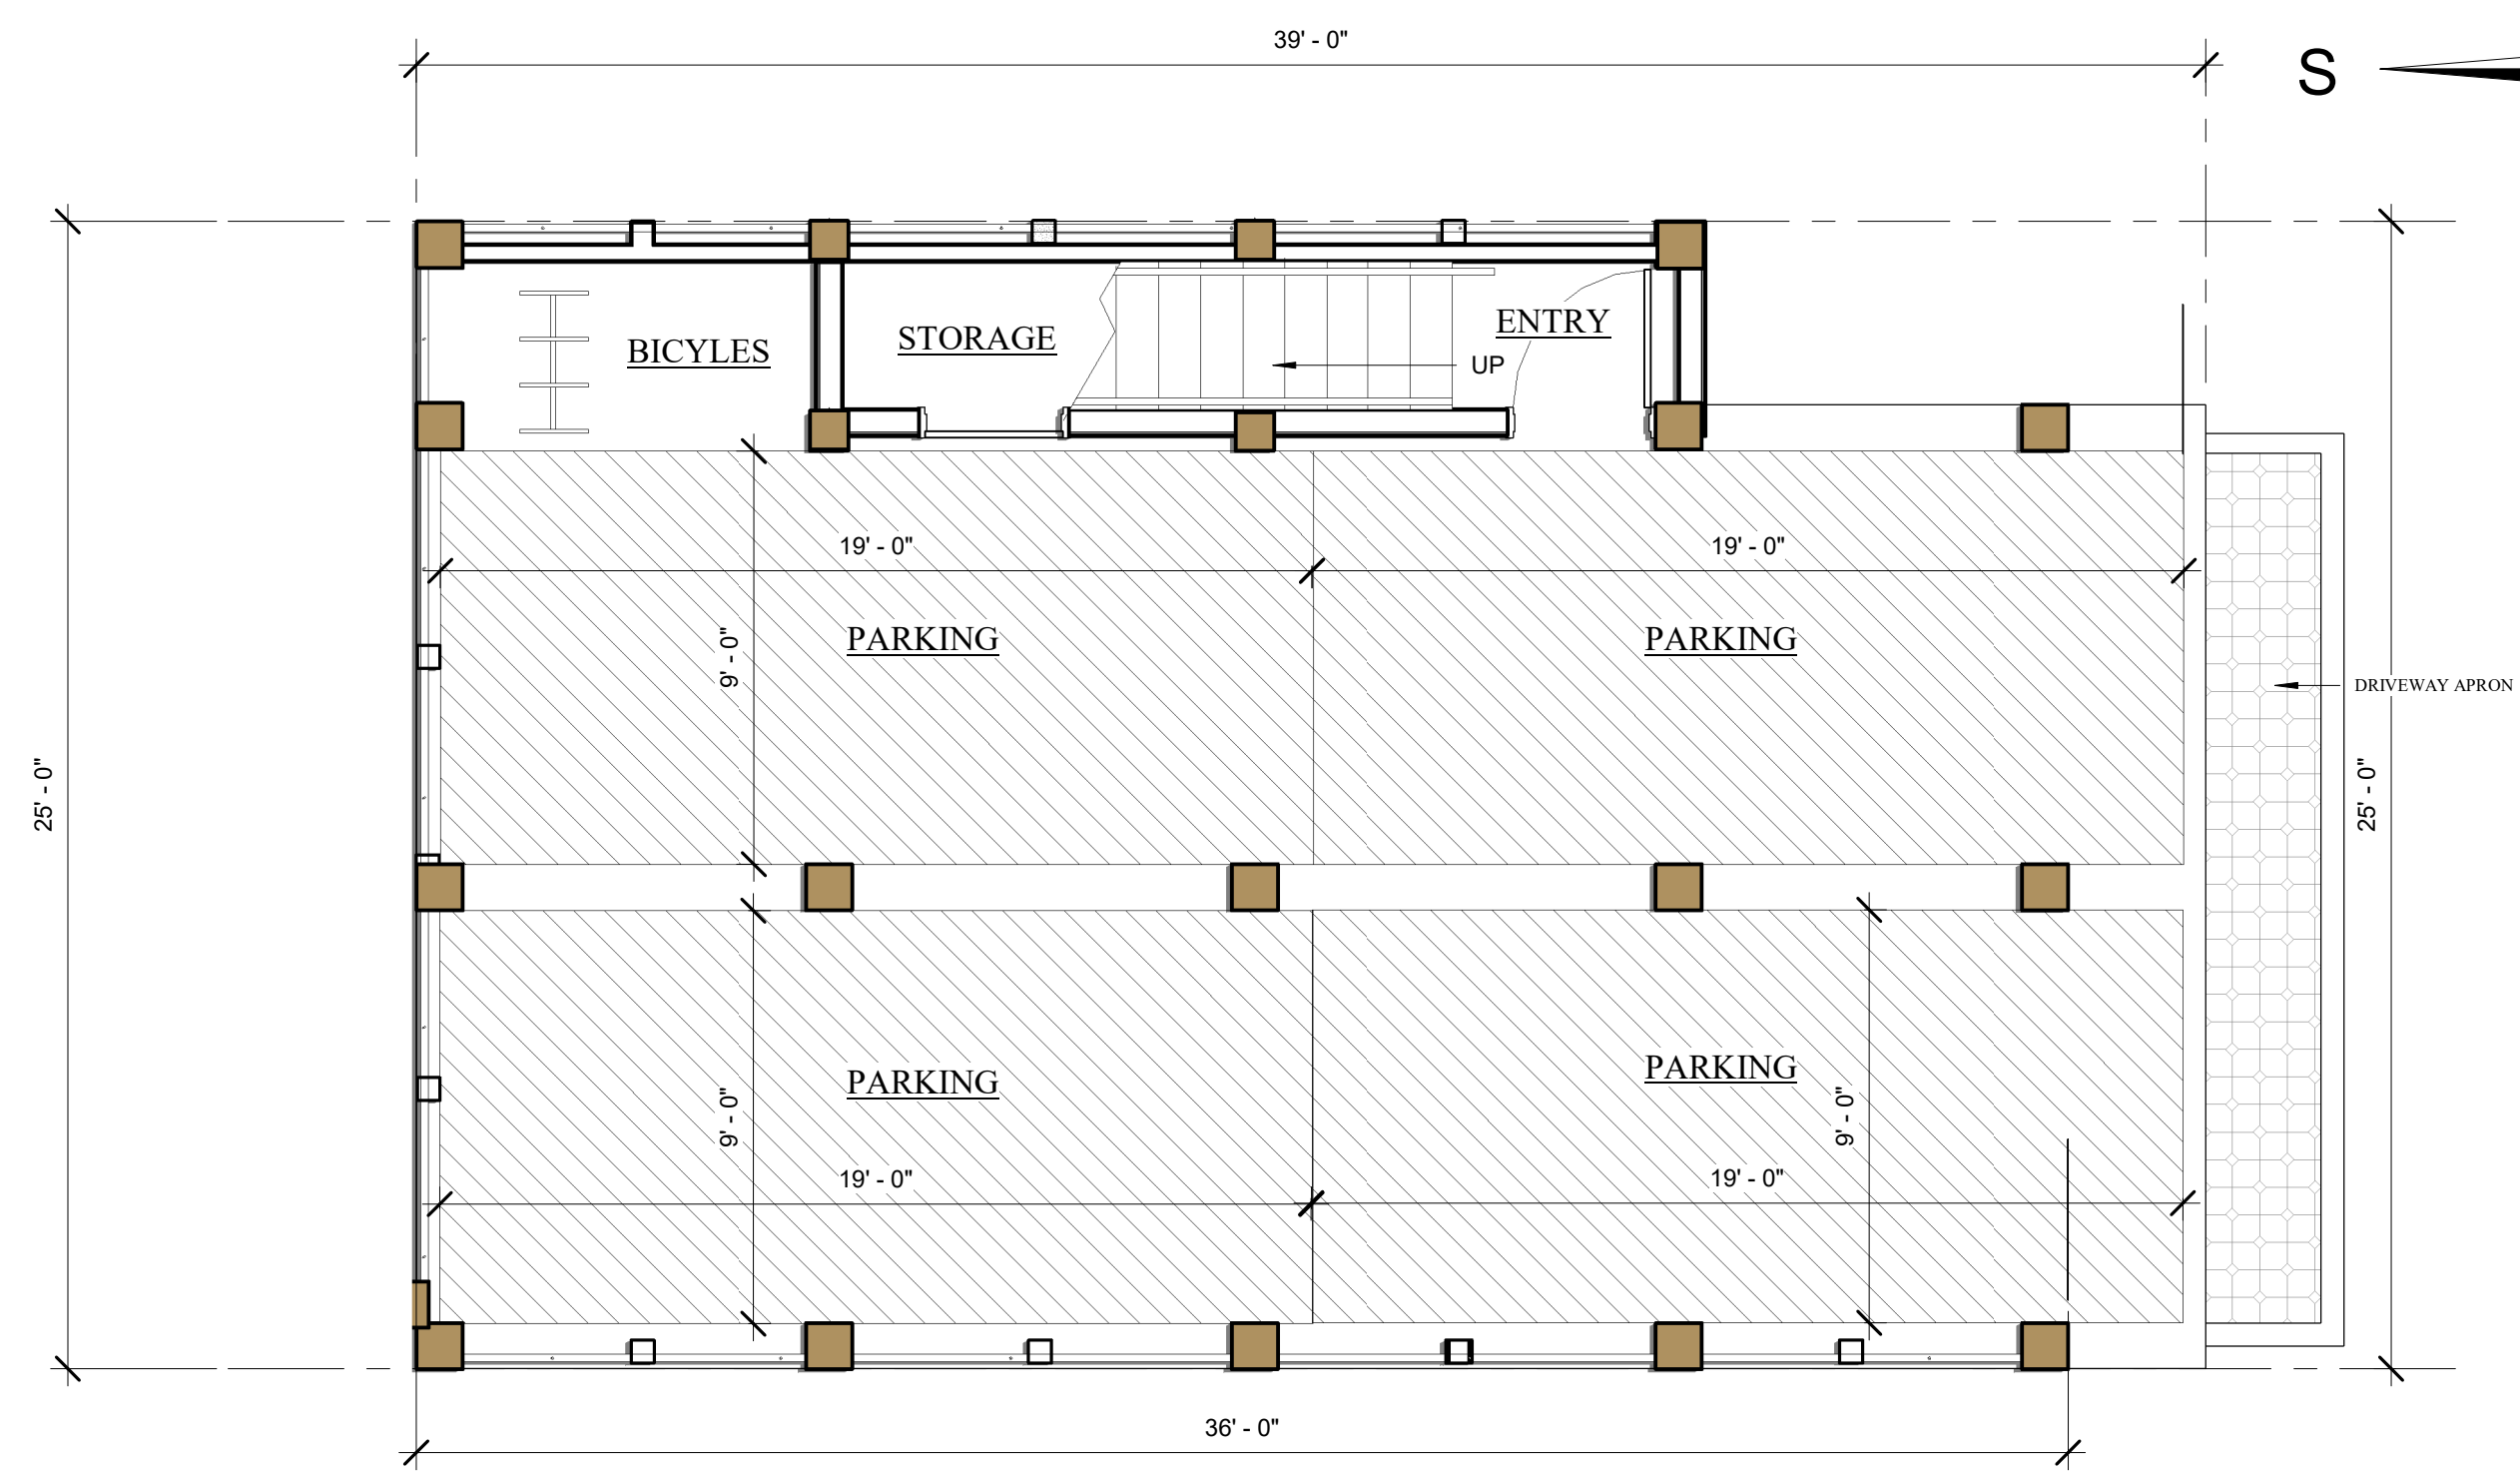


FIRST PARKING PLAN

LOT 20
4 BEDROOM/3 1/2 BATH
1715 SF

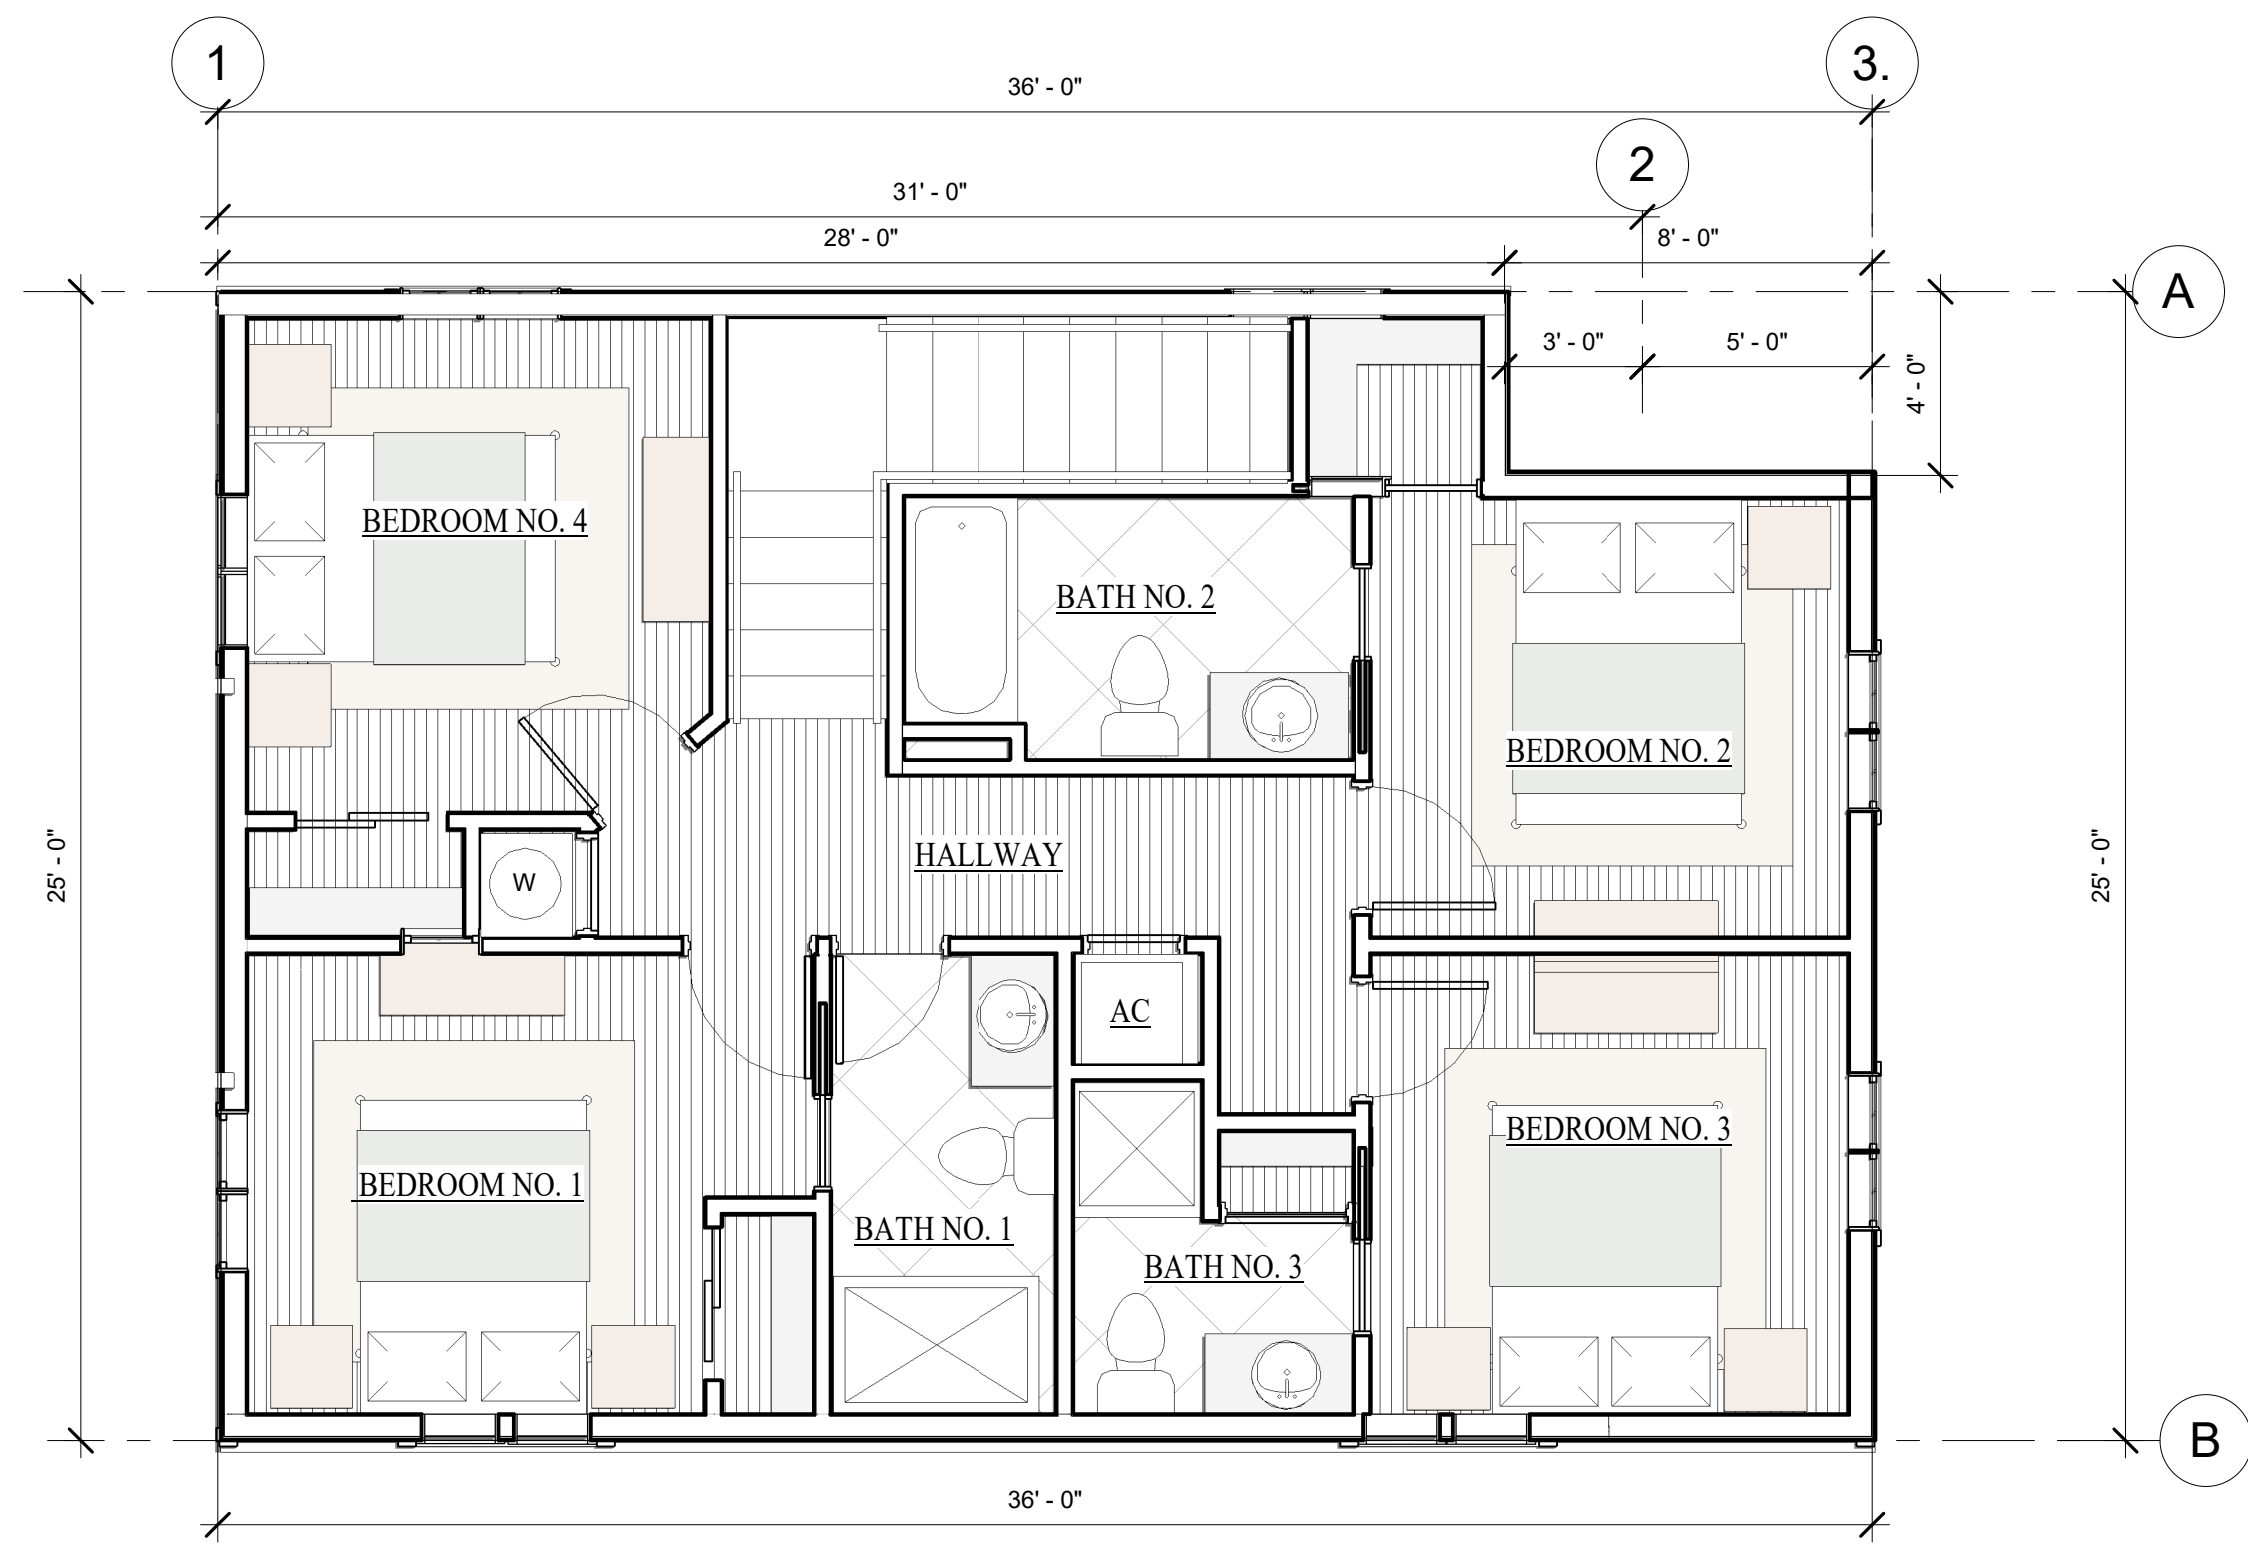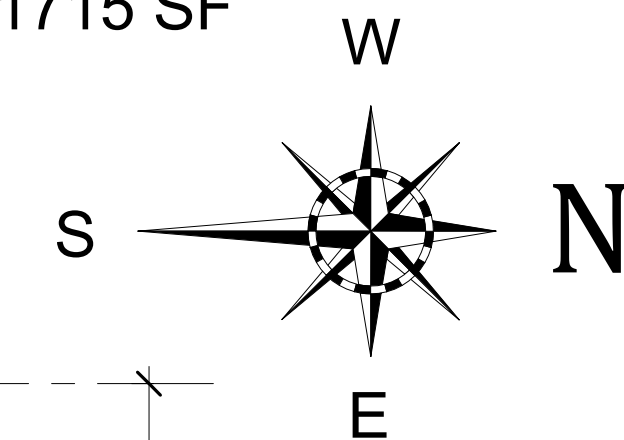

3RD LEVEL FLOOR PLAN - LOT 20

840 SF THIS LEVEL

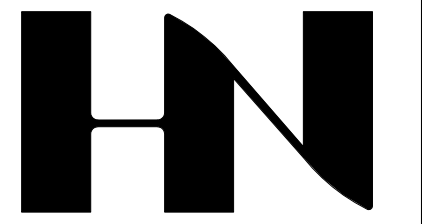

HENRY NORRIS & ASSOCIATES

ARCHITECTURE & ENVIRONMENTAL DESIGN

30 N. PALAFOX
PENSACOLA, FL
32502
(850)432-6011
FAX 435-9001

SUMMER COTTAGES

LOT 20

Gulf Shores, Alabama


JOB #: Project Number
CAD: CHECKED: HN
DATE: 09/05/24

REVISIONS:

SEAL:

SHEET TITLE:
LOT 20 BLDG.
ELEVATIONS

A200

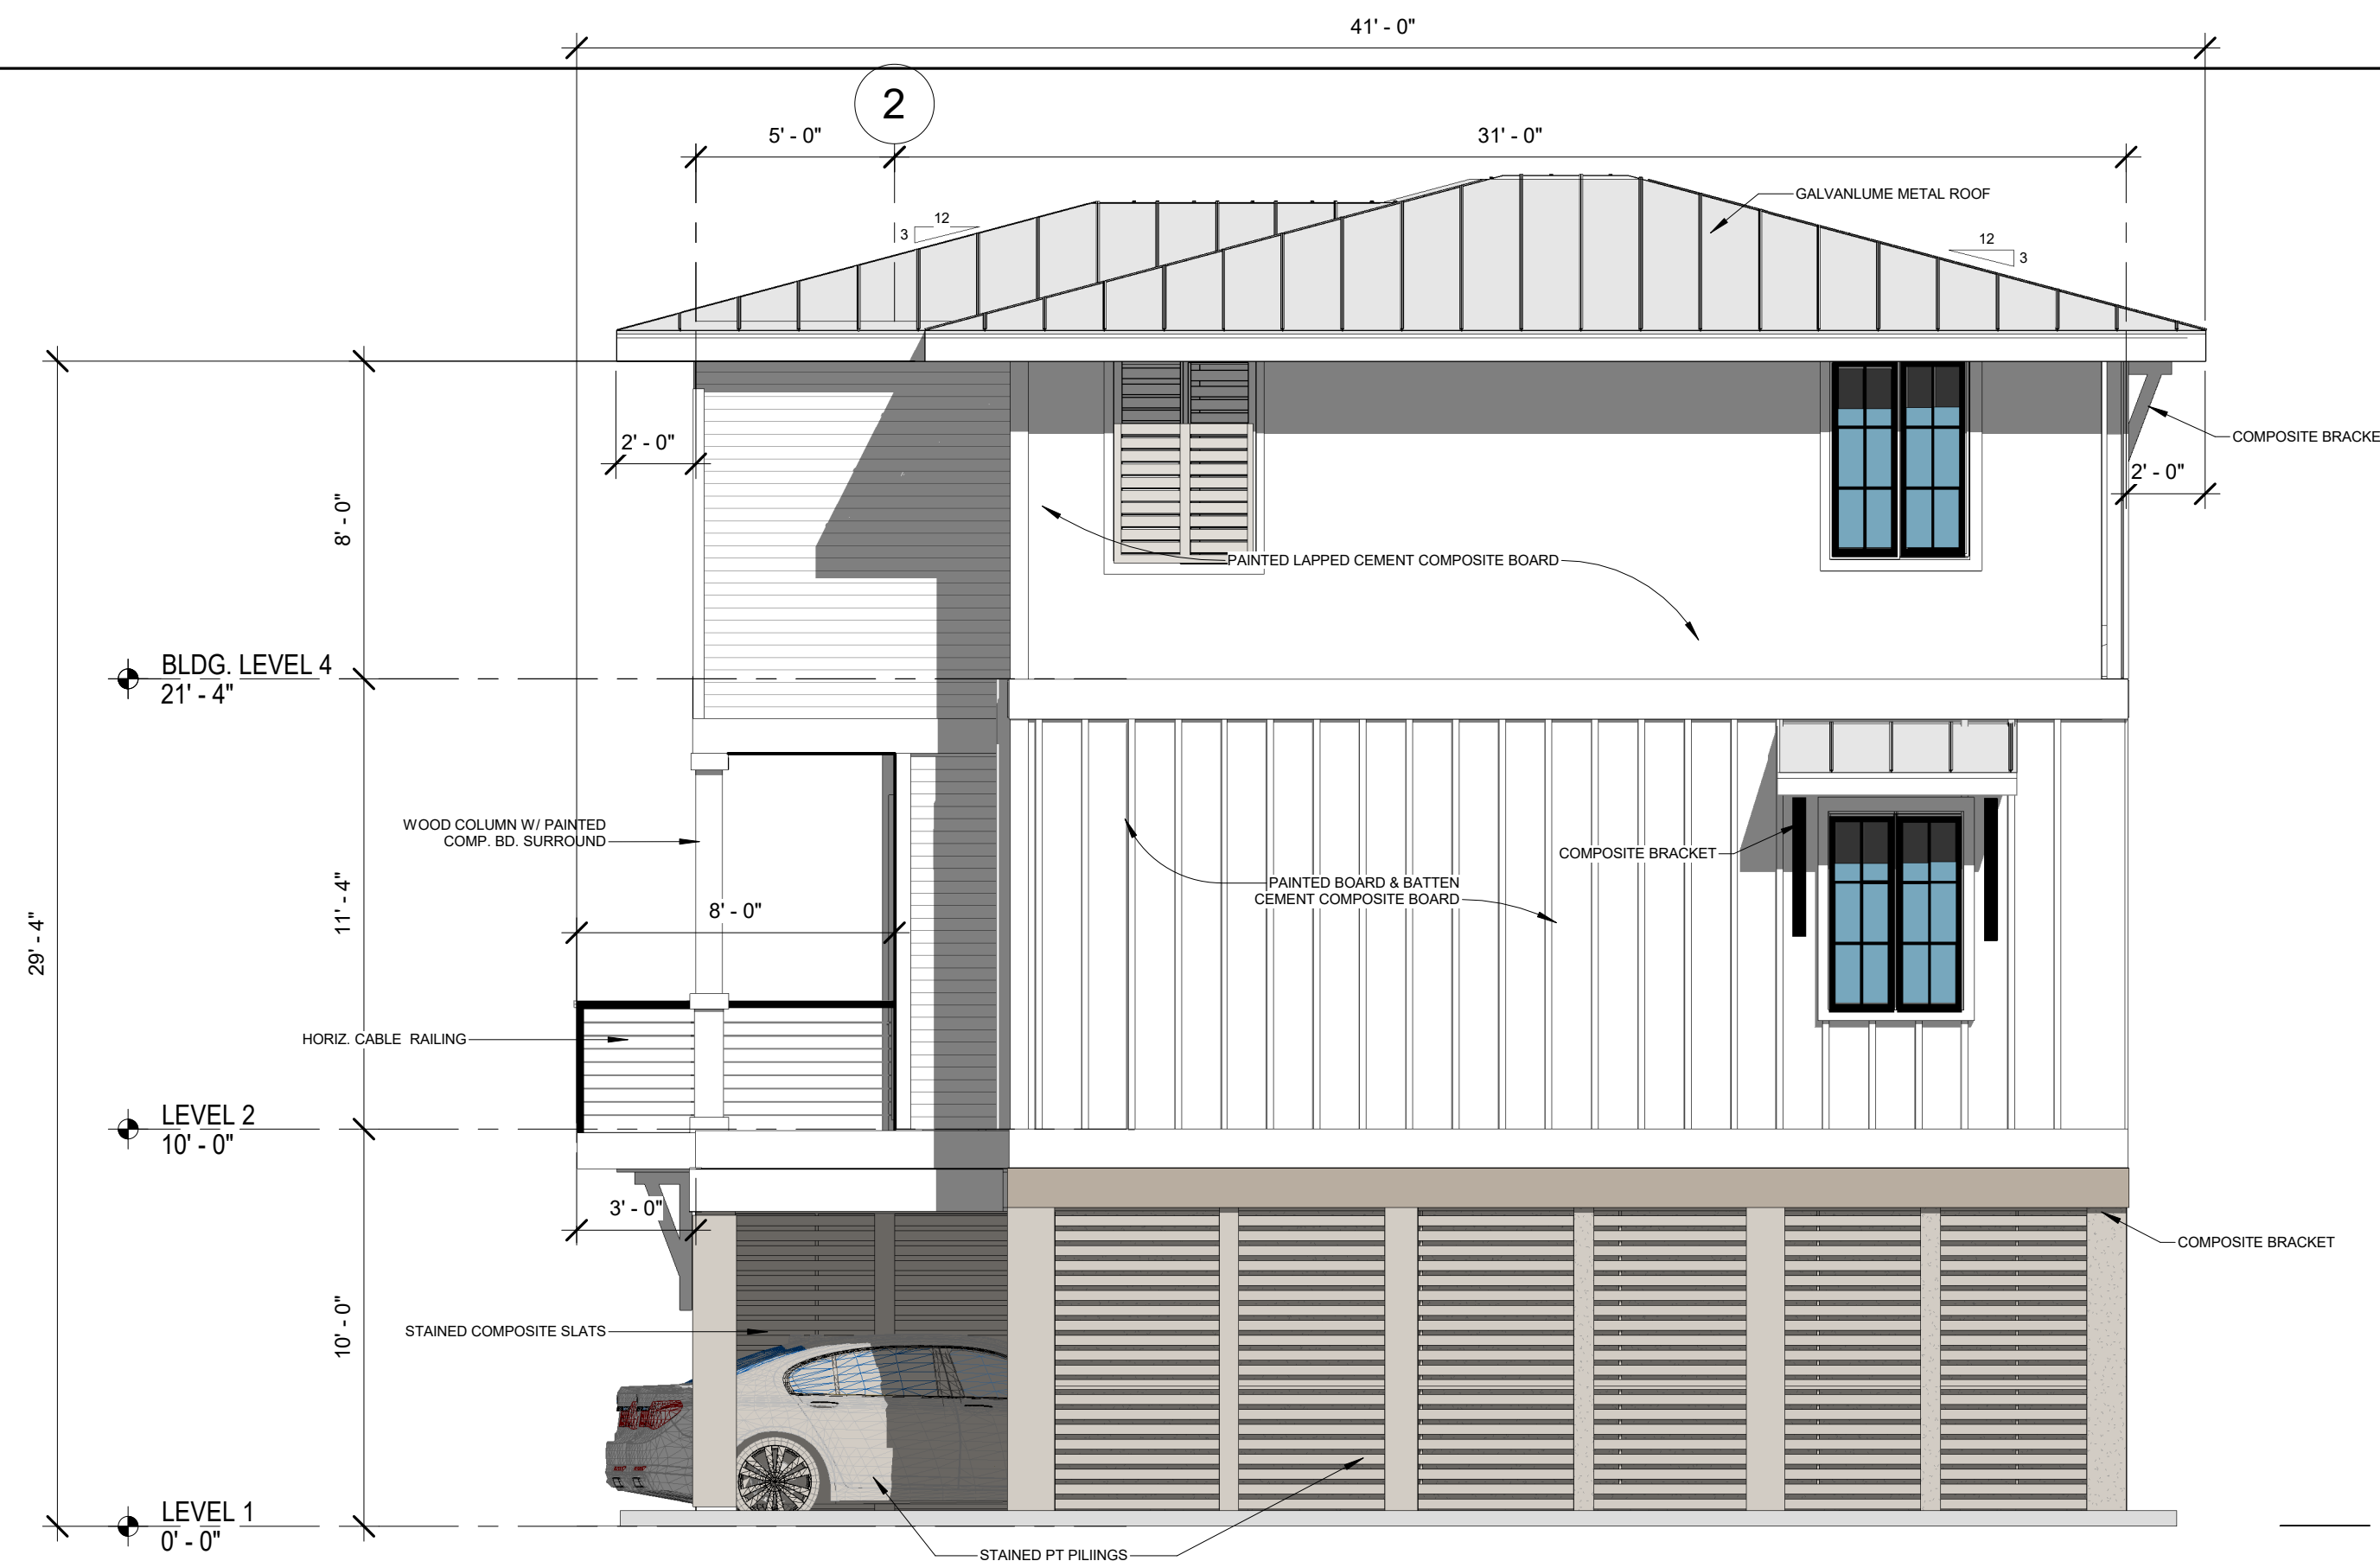


WEST ELEVATION



NORTH (ENTRY) ELEVATION


REVERSED @ 15, 16, & 19

LOT 20
4 BEDROOM/3 1/2 BATH
1705 SF

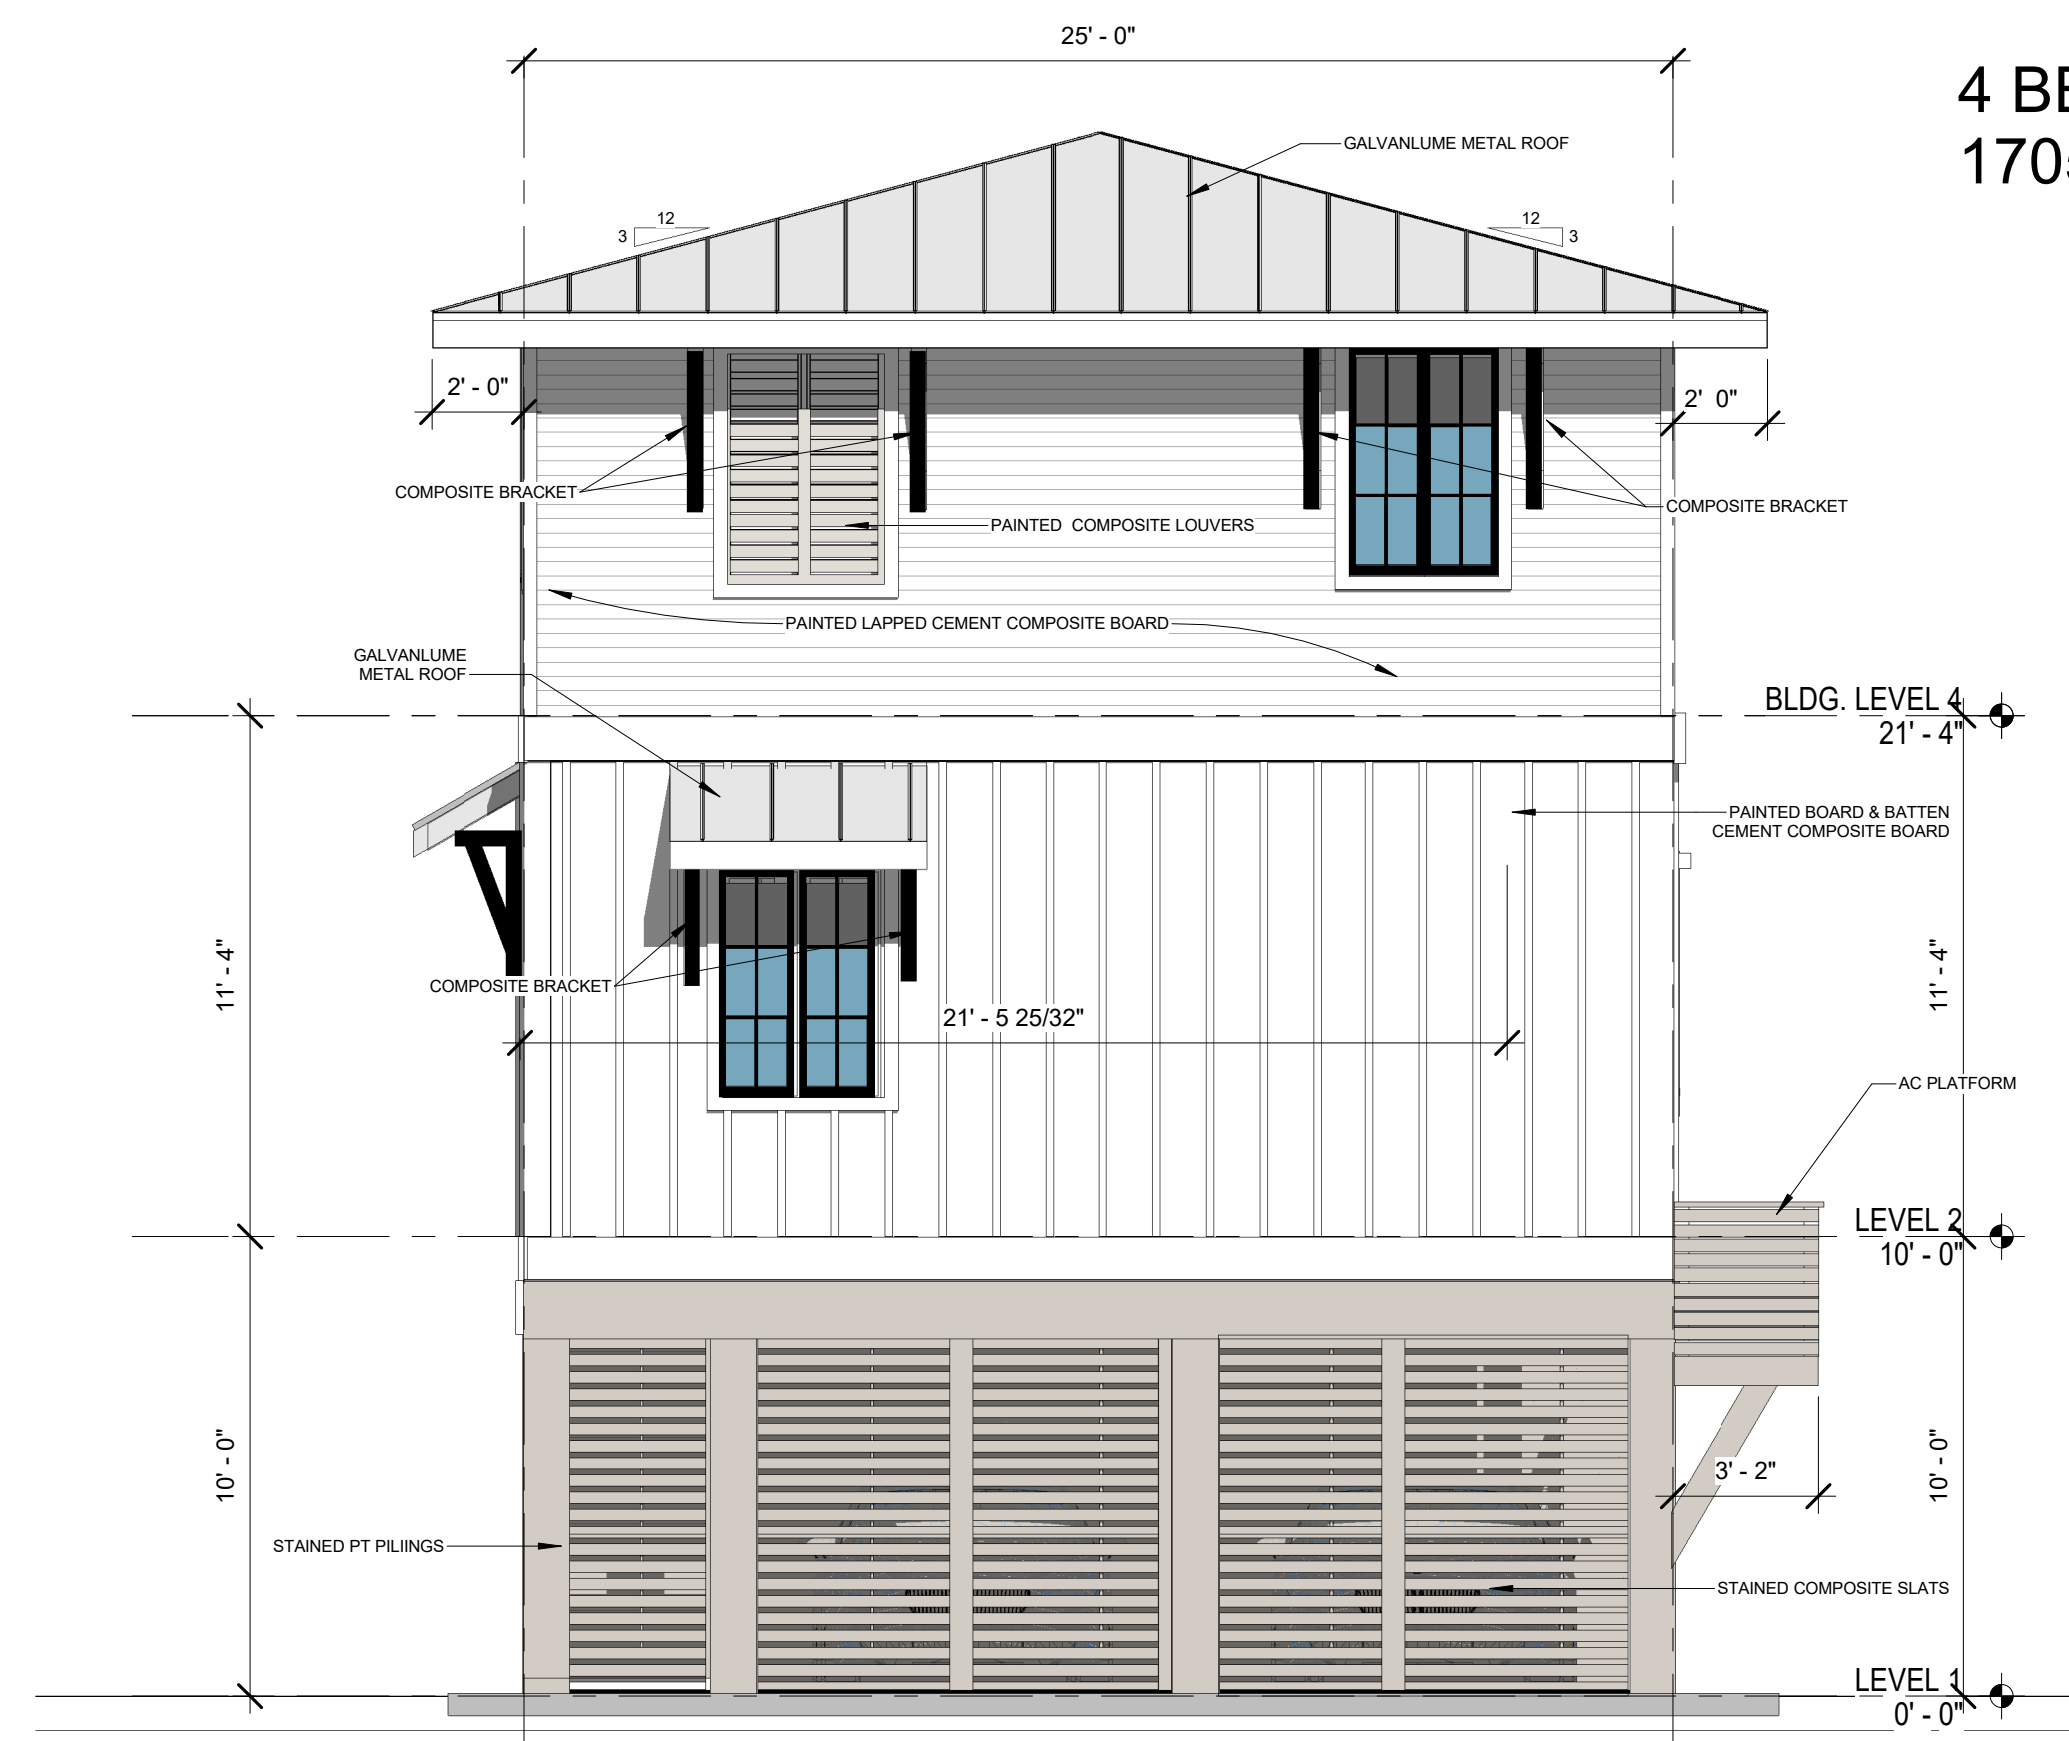

SOUTH ELEVATION

REVERSED @ 15, 16, & 19

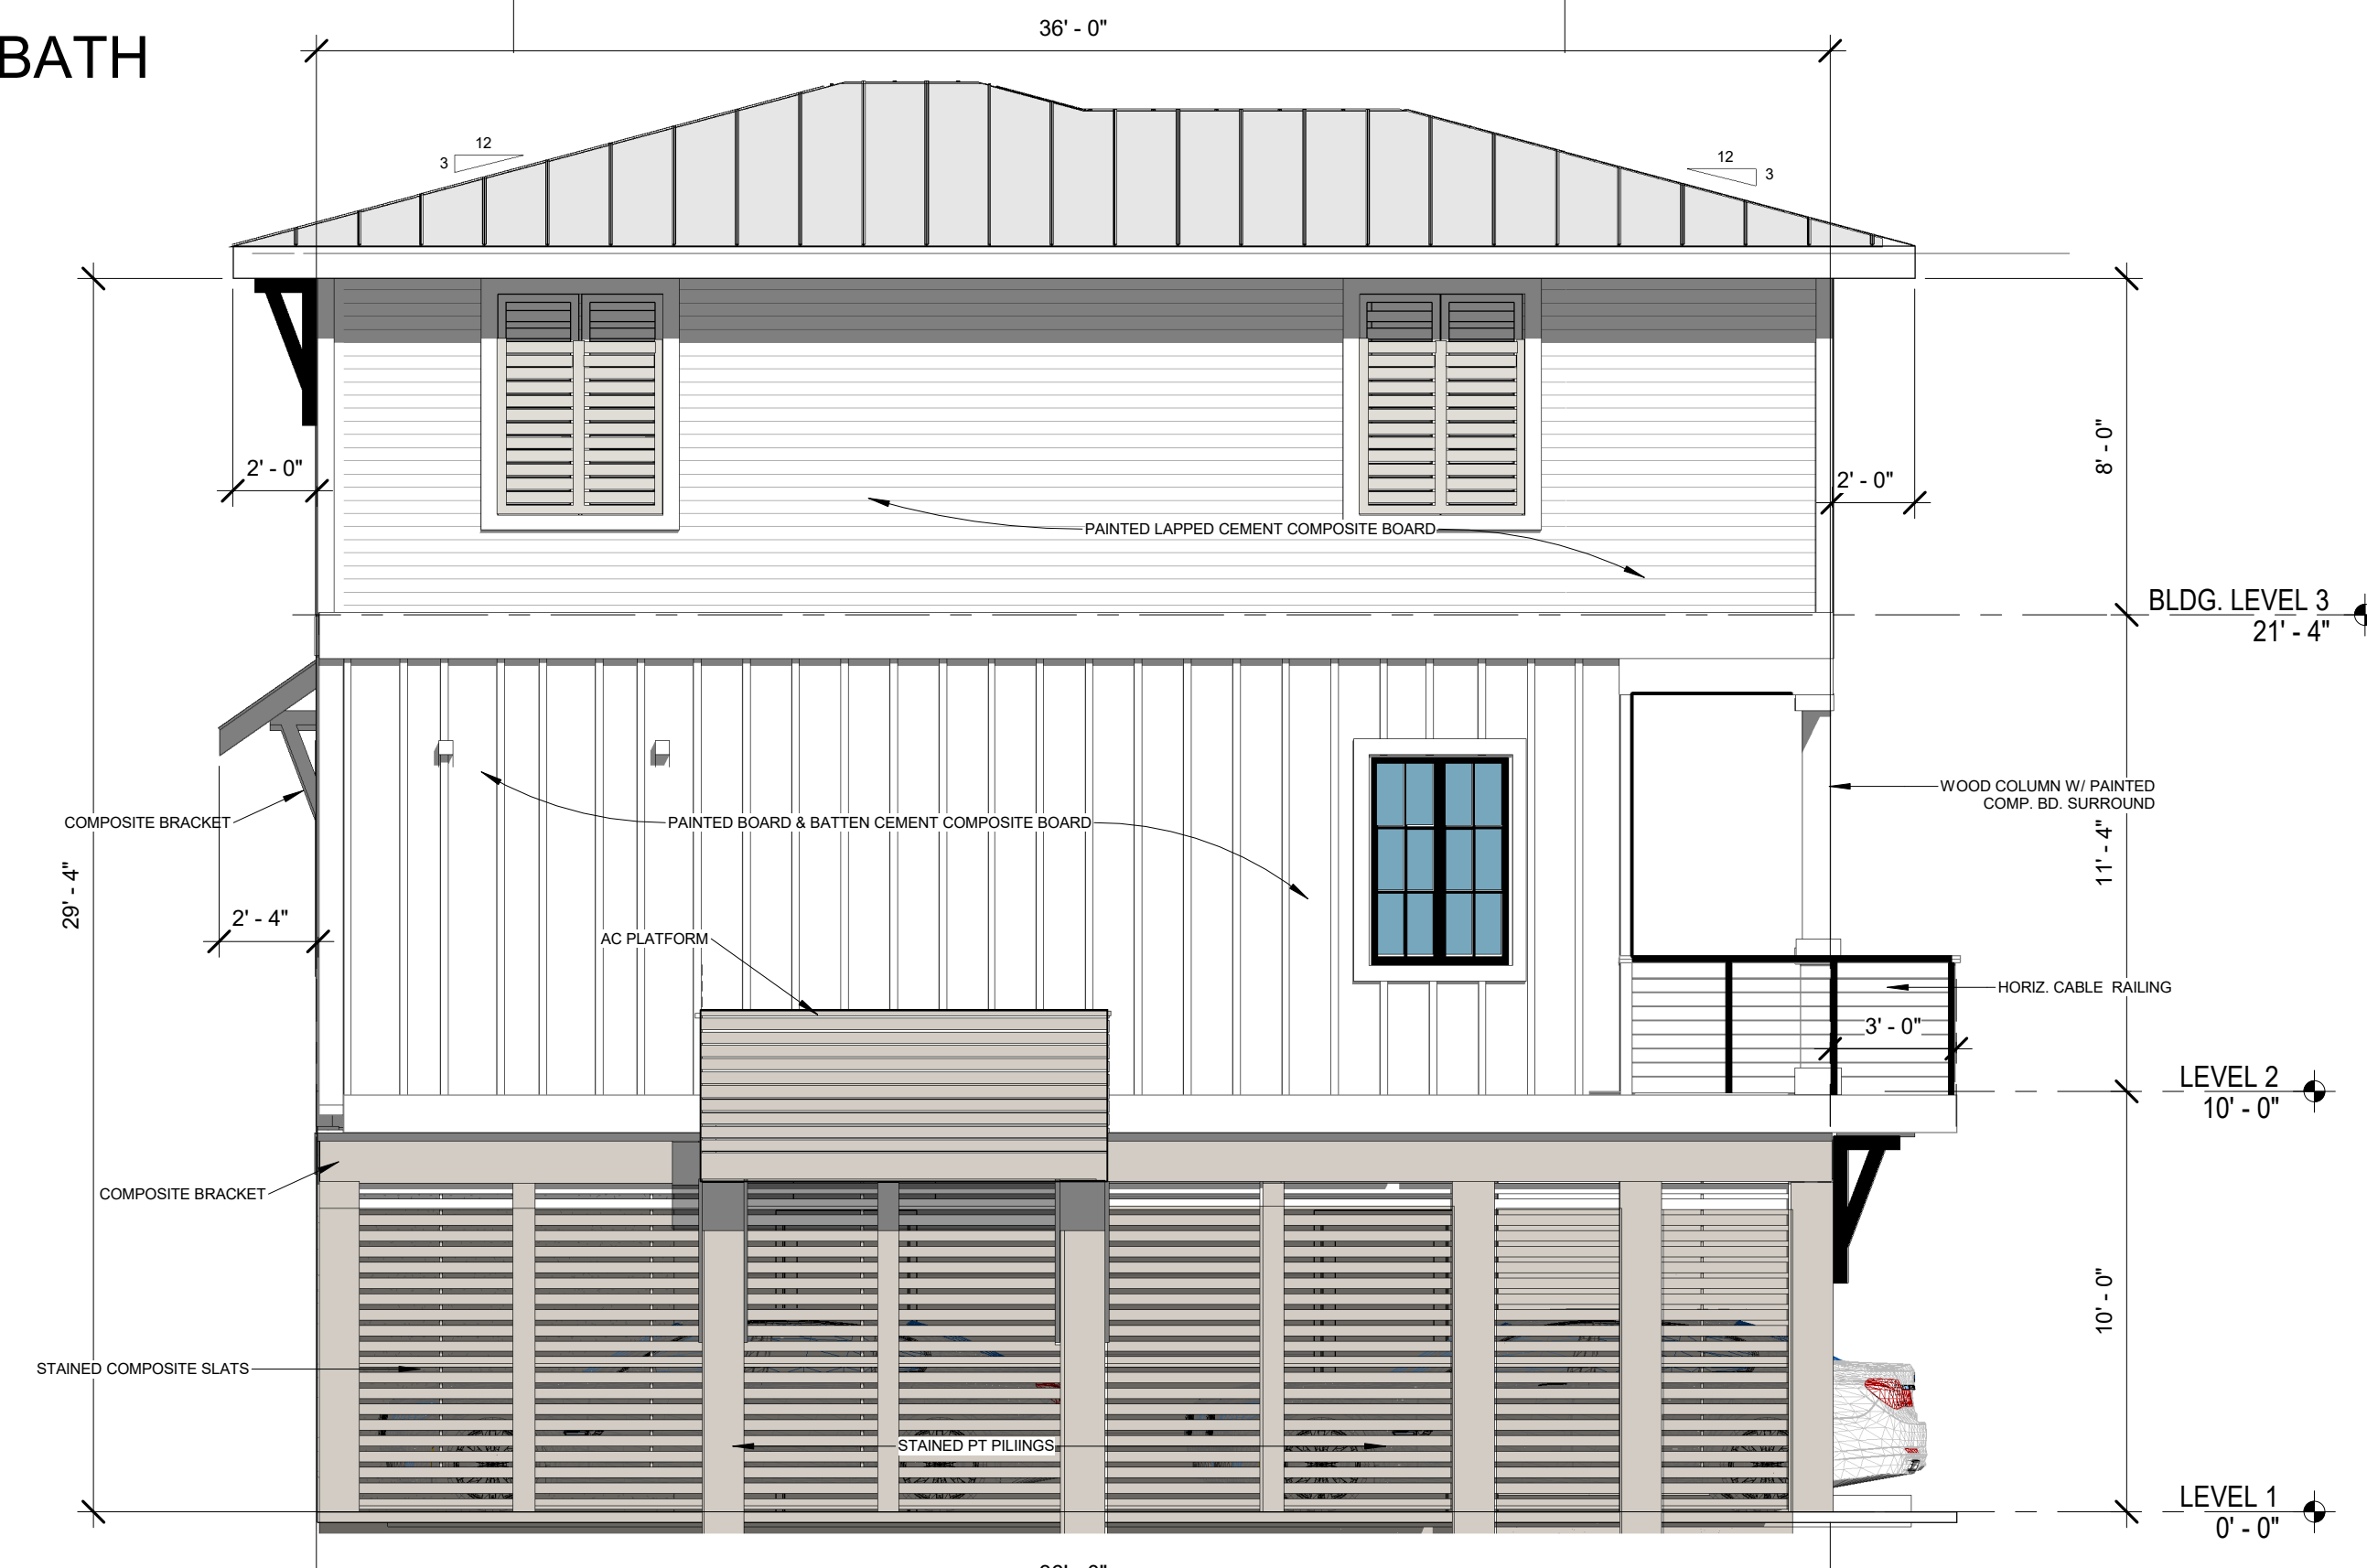

EAST ELEVATION

REVERSED @ 15, 16, & 19