



1ST LEVEL FLOOR PLAN LOTS 10 & 11

LOT 10 & 11


4 BEDROOM/ 4 BATH
1950 SF

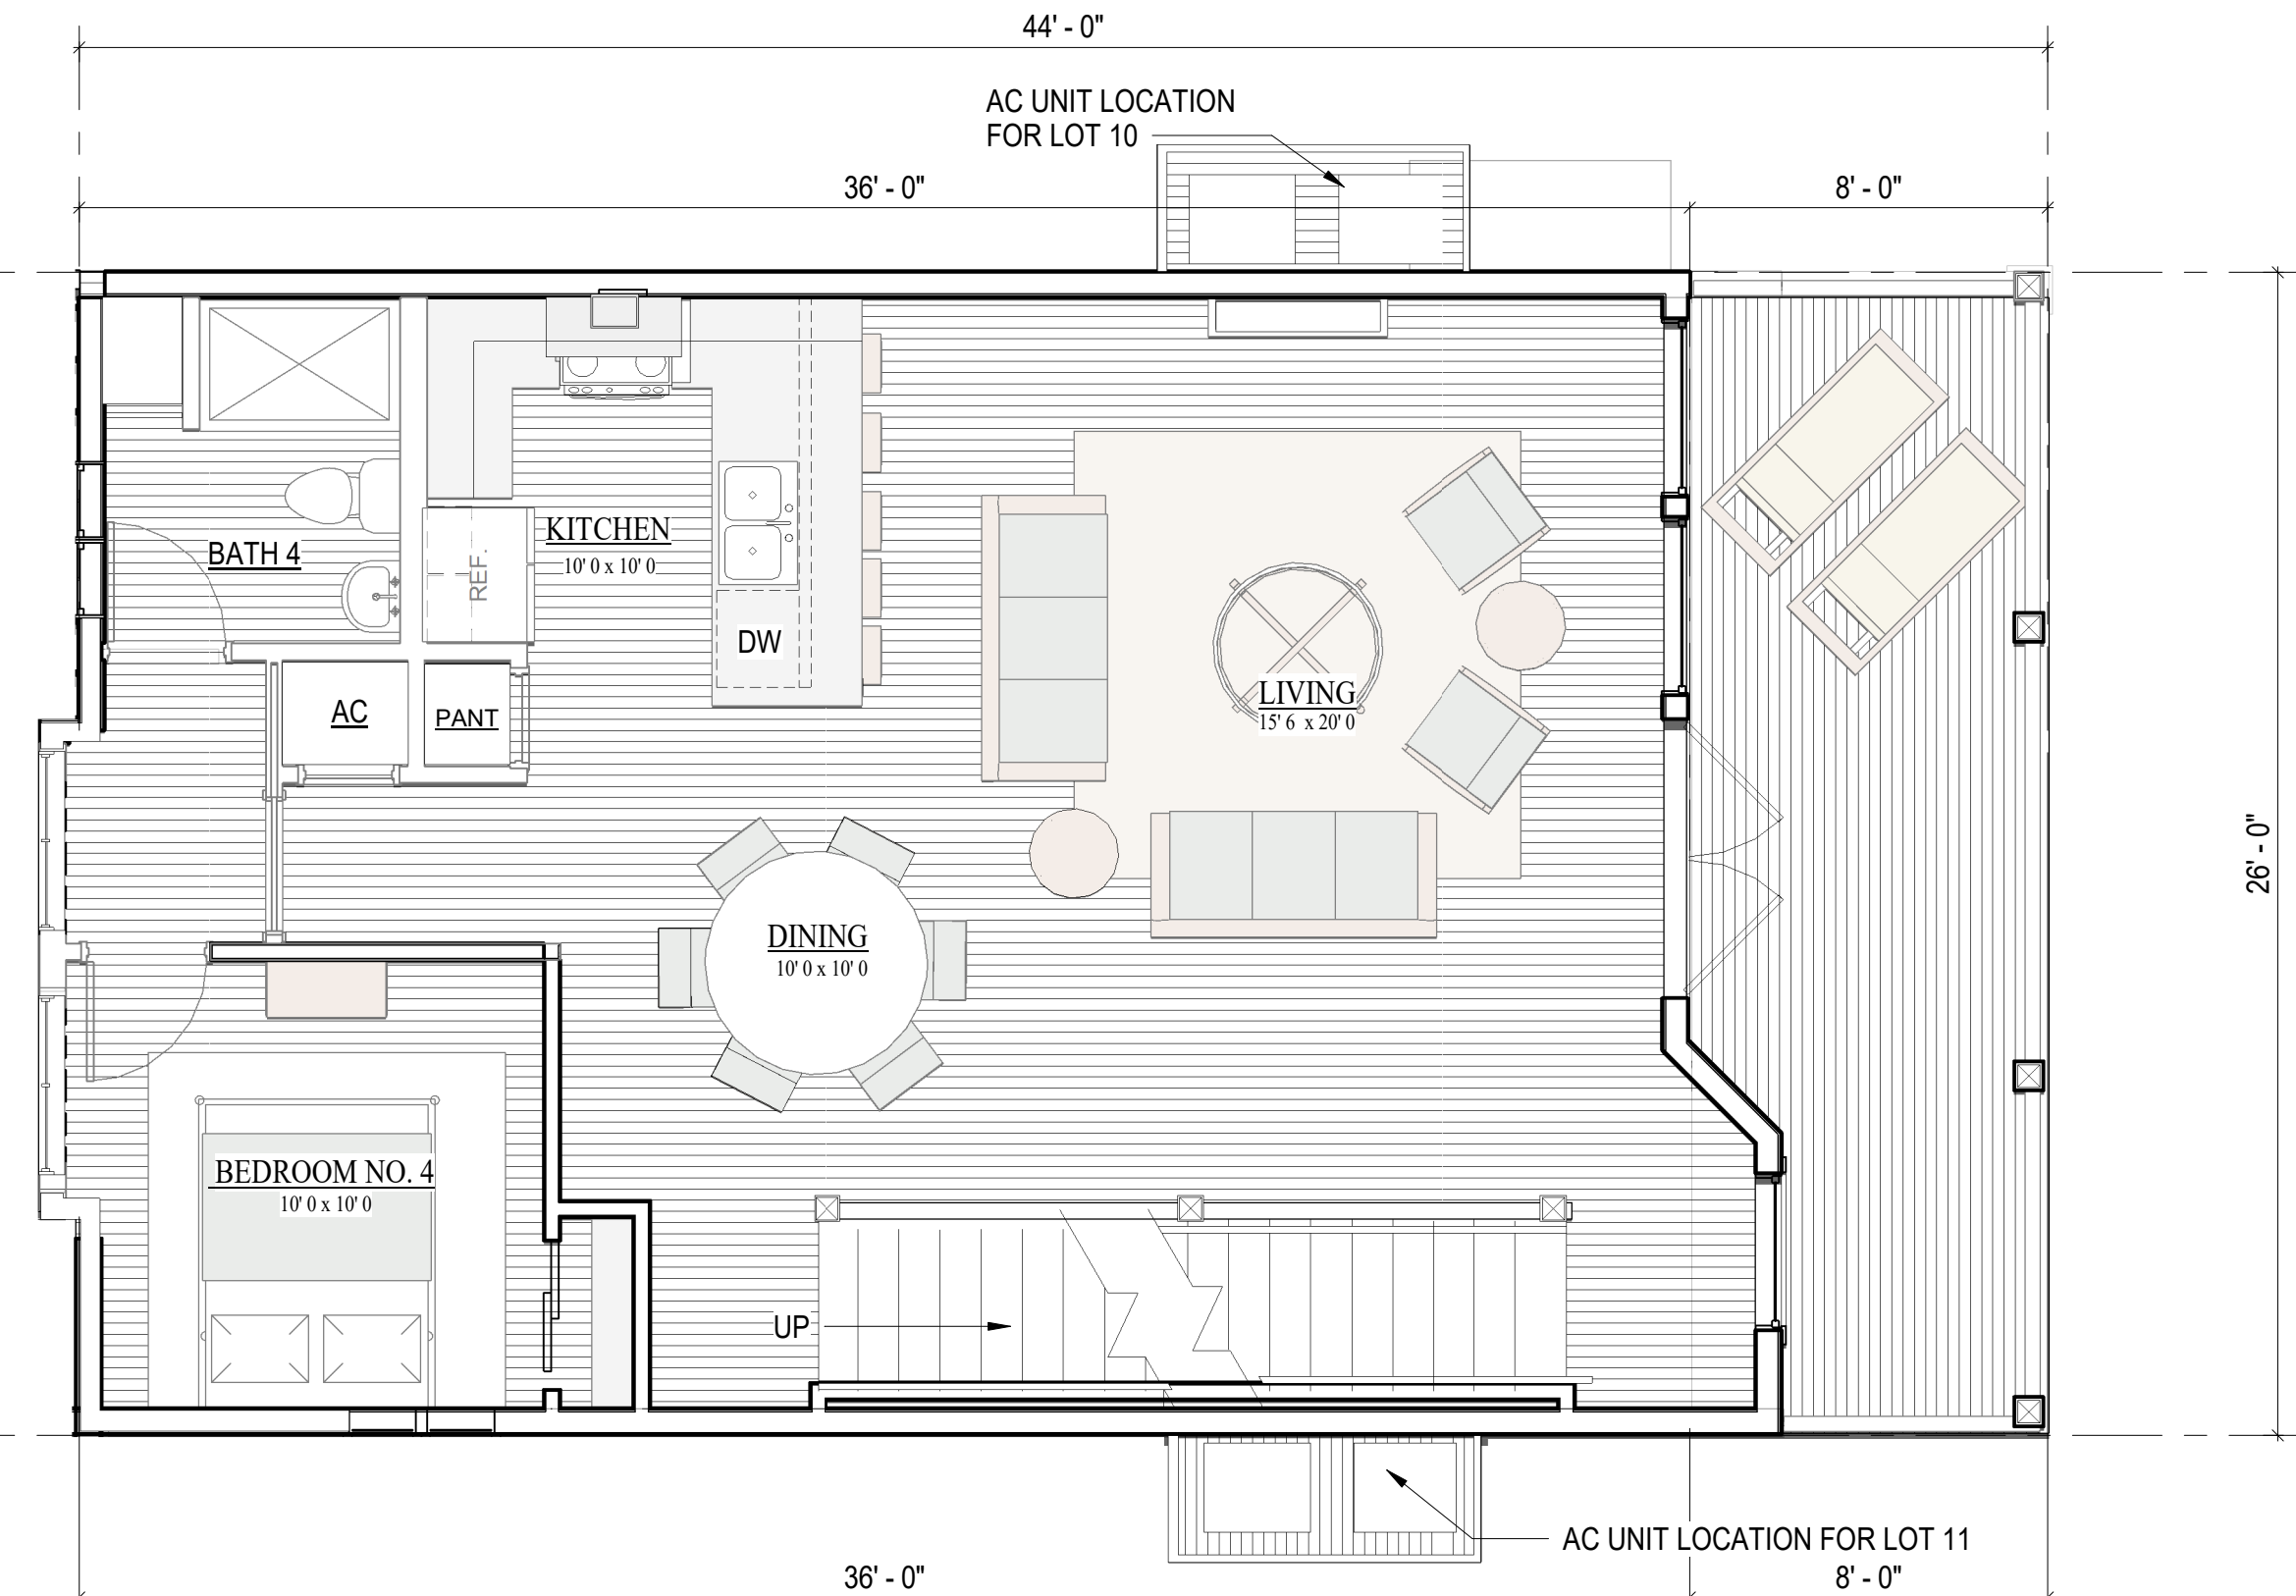

2ND LEVEL FLOOR PLAN LOTS, 10, & 11

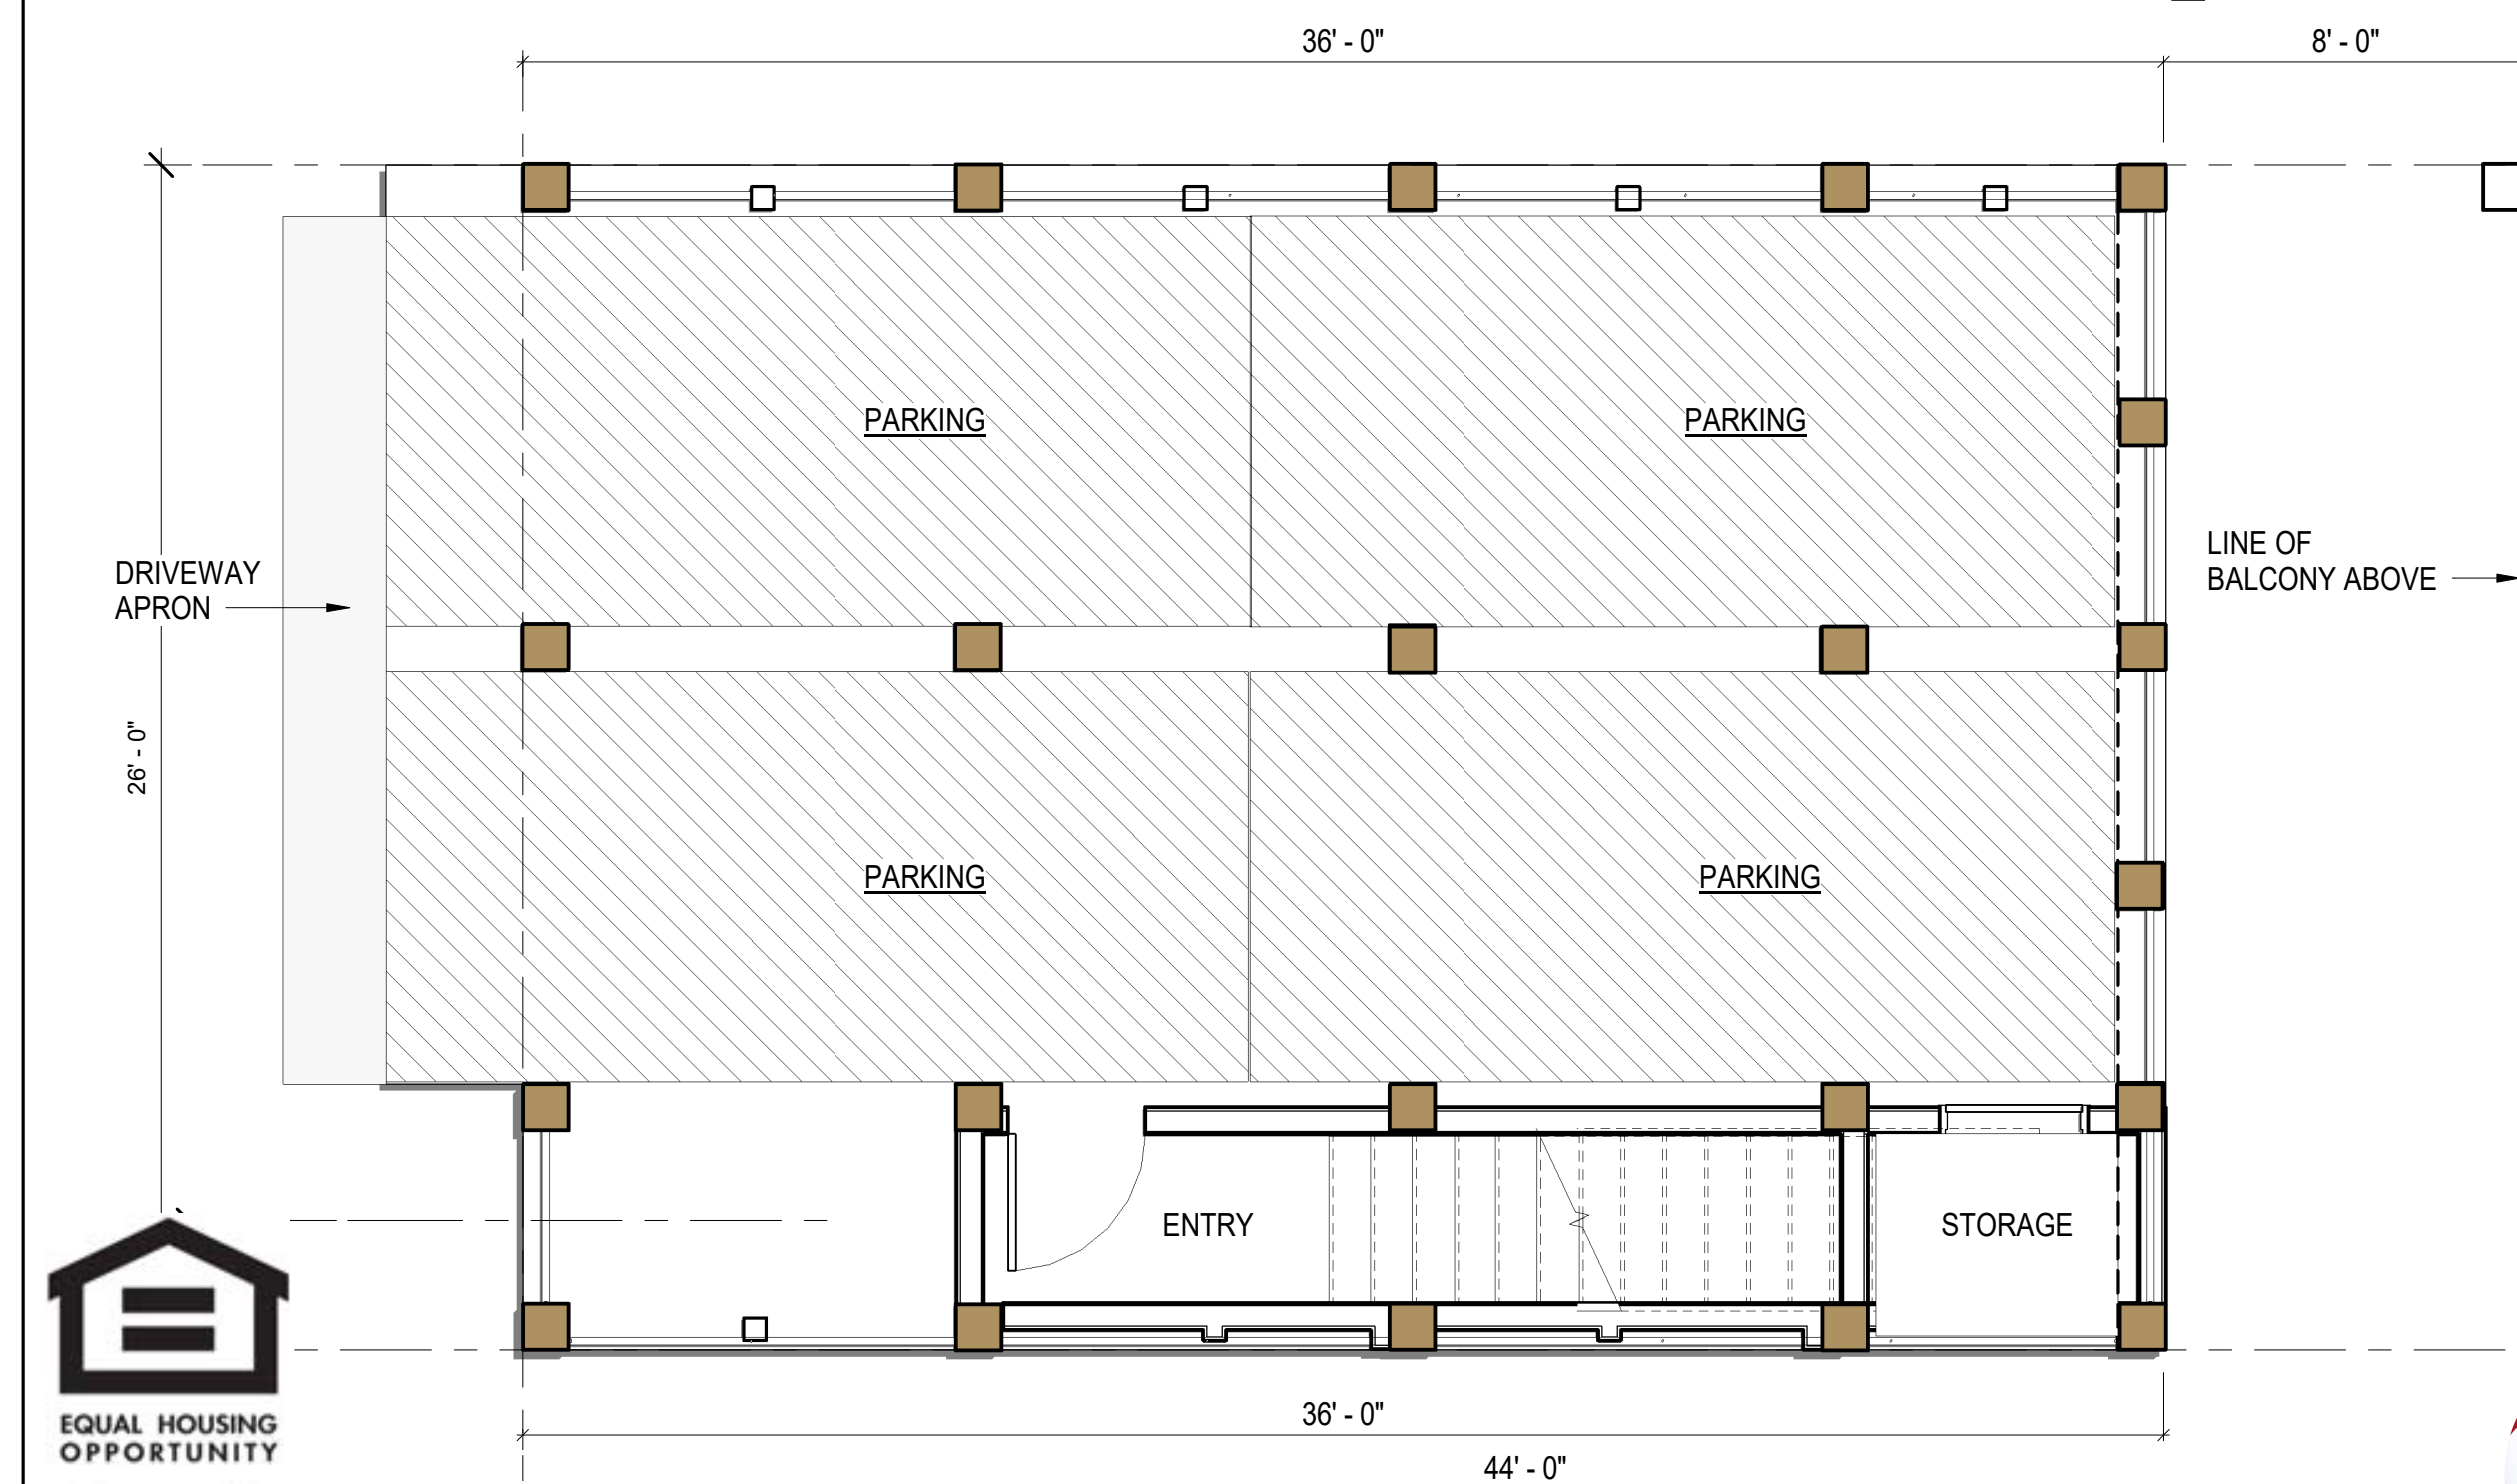

PARKING PLAN LOTS, 10, & 11

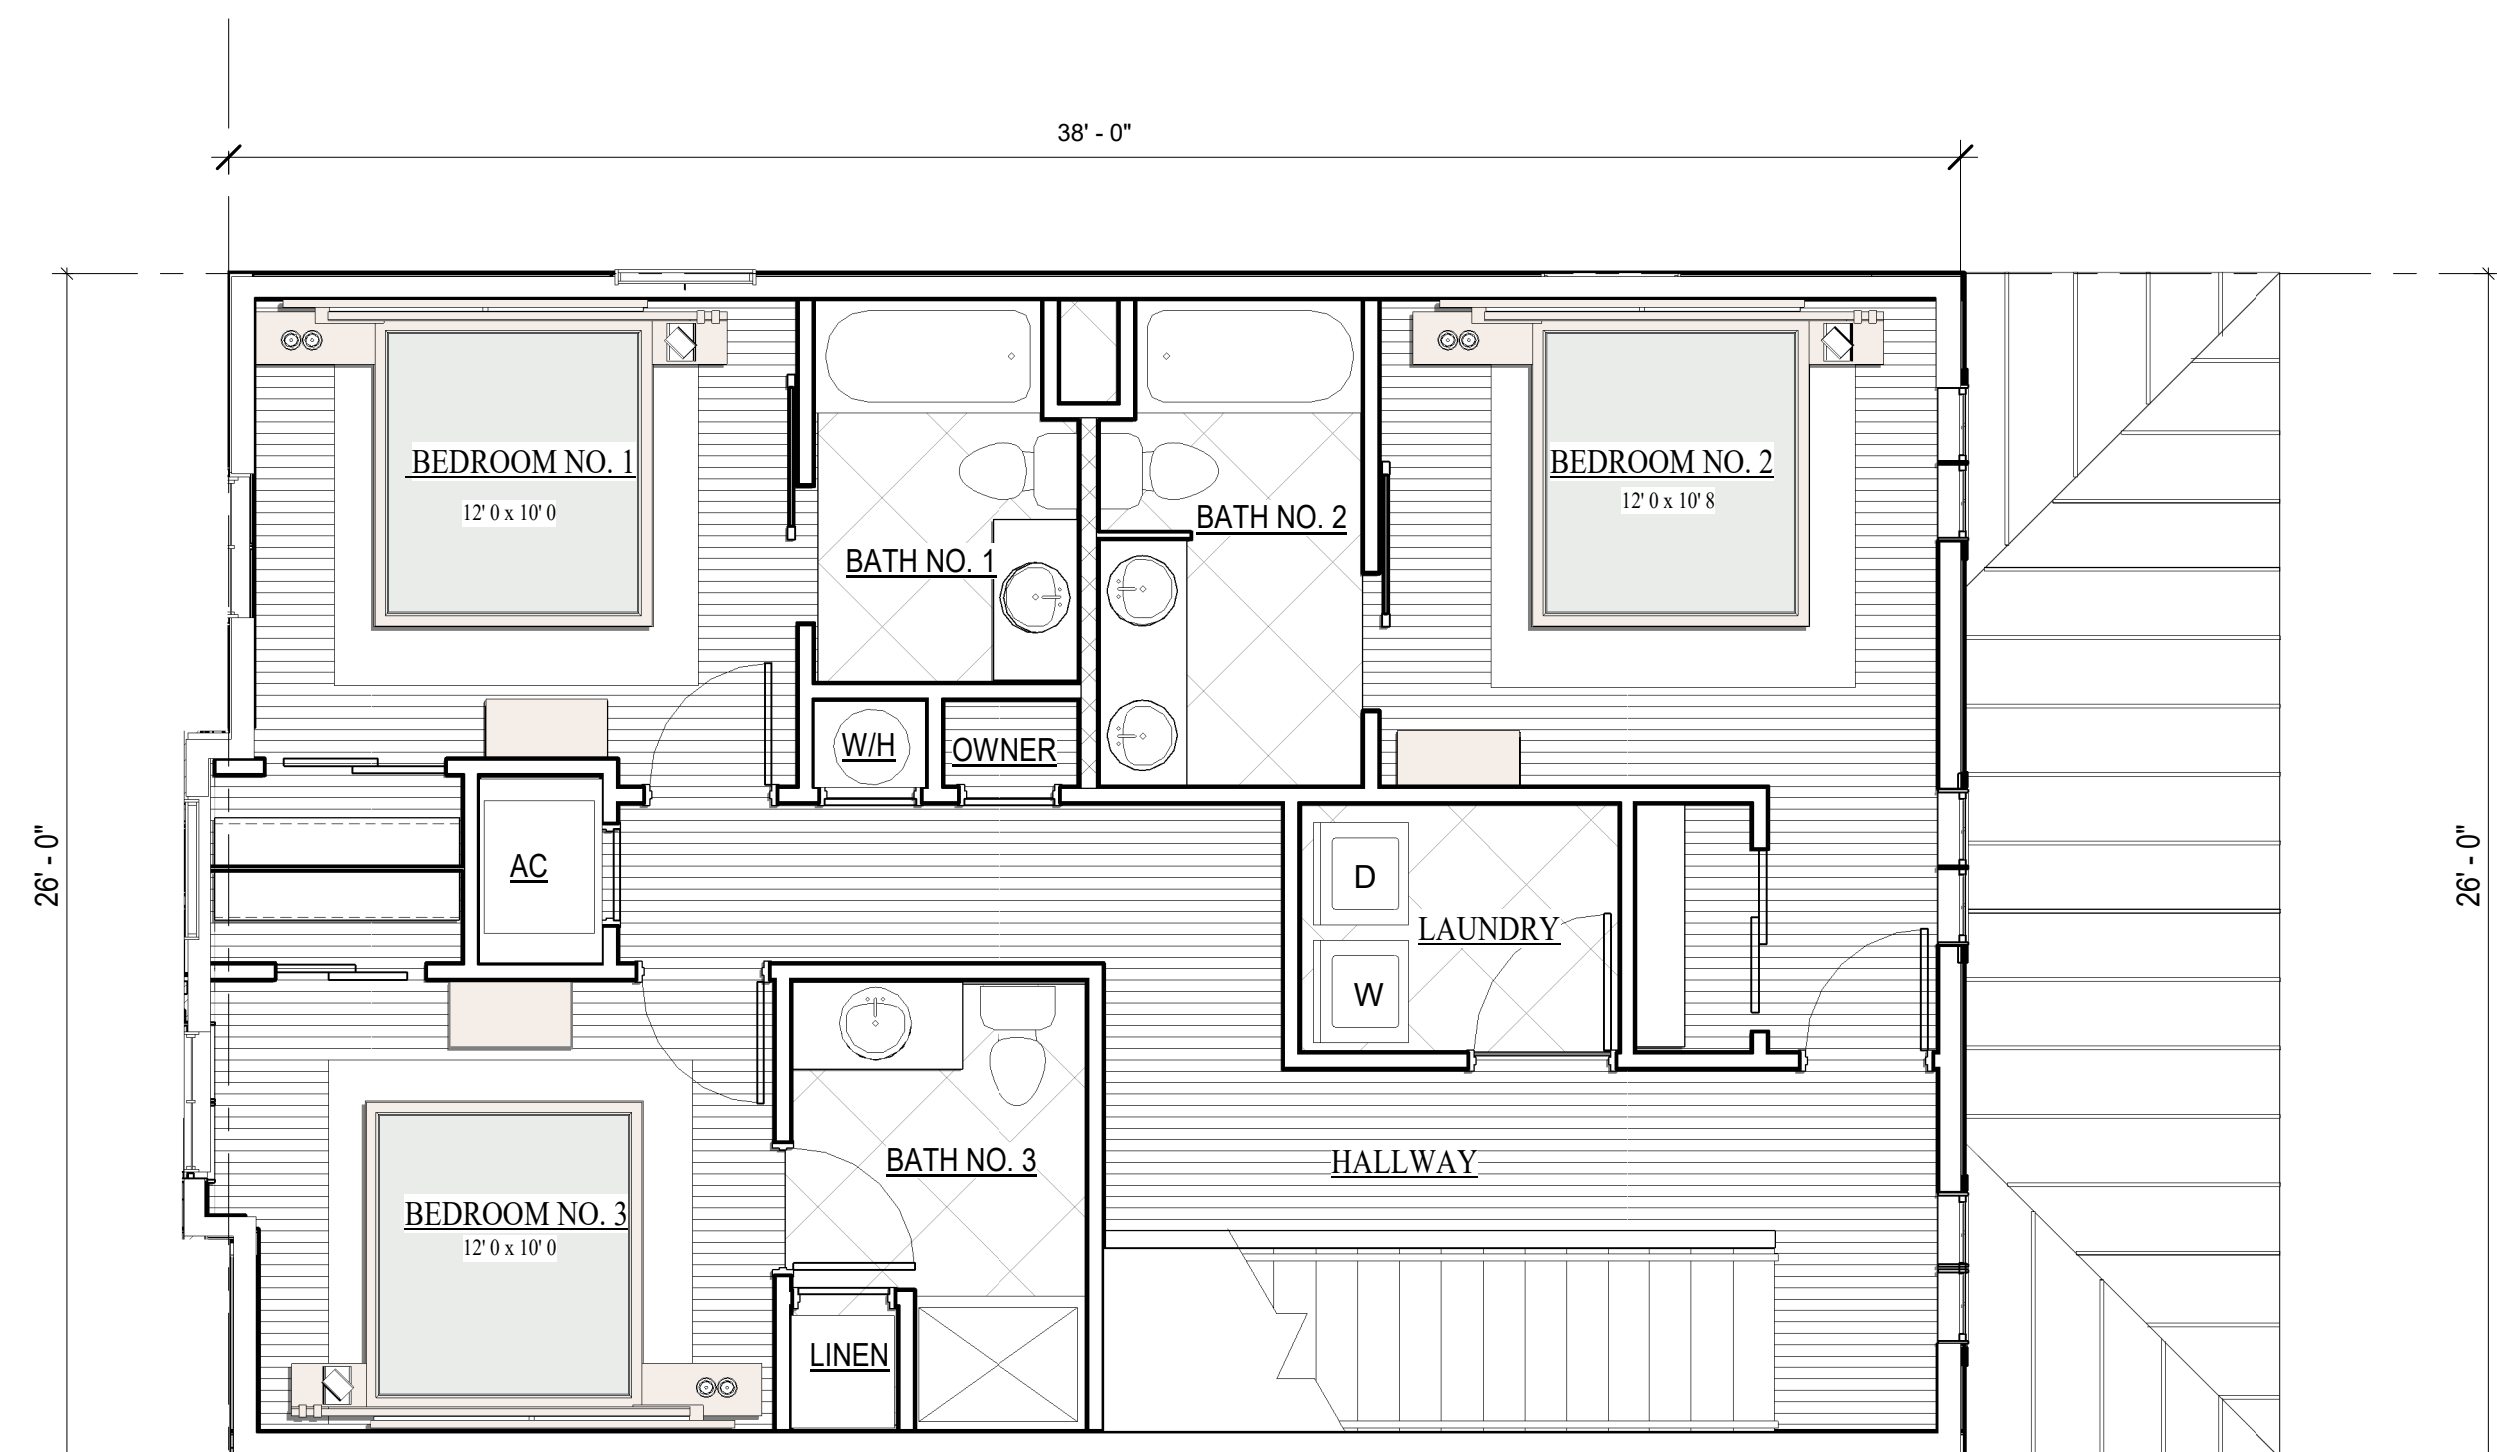

3RD LEVEL FLOOR PLAN

LOTS, 10, & 11



RE/MAX Paradise

Bob Shallow 251-948-8888



Cunningham & Head



HENRY NORRIS
&
ASSOCIATES

ARCHITECTURE
&
ENVIRONMENTAL
DESIGN

30 N. PALAFOX
PENSACOLA, FL
32502
(850)432-6011
FAX 435-9001

SUMMER COTTAGES
LOT 10 & 11
Gulf Shores, Alabama

JOB #: Project Number
CAD:
CHECKED: HN
DATE: 02/05/25

REVISIONS:

SEAL:

SHEET TITLE:
LOTS 10 & 11 FLOOR
PLANS

A100



SOUTH ELEVATION: LOTS 10 & 11



WEST ELEVATION: LOTS 10 & 11



EAST ELEVATION: LOTS 10 & 11



NORTH ELEVATION - LOTS 10 & 11

LOT 10 & 11

4 BEDROOM/ 4 BATH
1950 SF




"SUBJECT TO CHANGE"



RE/MAX Paradise

Bob Shallow 251-948-8888

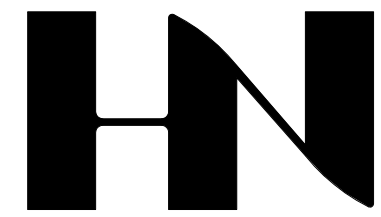

HENRY NORRIS
&
ASSOCIATES

ARCHITECTURE
&
ENVIRONMENTAL
DESIGN

30 N. PALAFOX
PENSACOLA, FL
32502
(850)432-6011
FAX 435-9001

SUMMER COTTAGES
LOT 10 & 11
Gulf Shores, Alabama

JOB #: Project Number
CAD:
CHECKED: HN
DATE: 02/05/25

REVISIONS:

SEAL:

SHEET TITLE:
LOT 10 & 11 ELEVATIONS

A202