
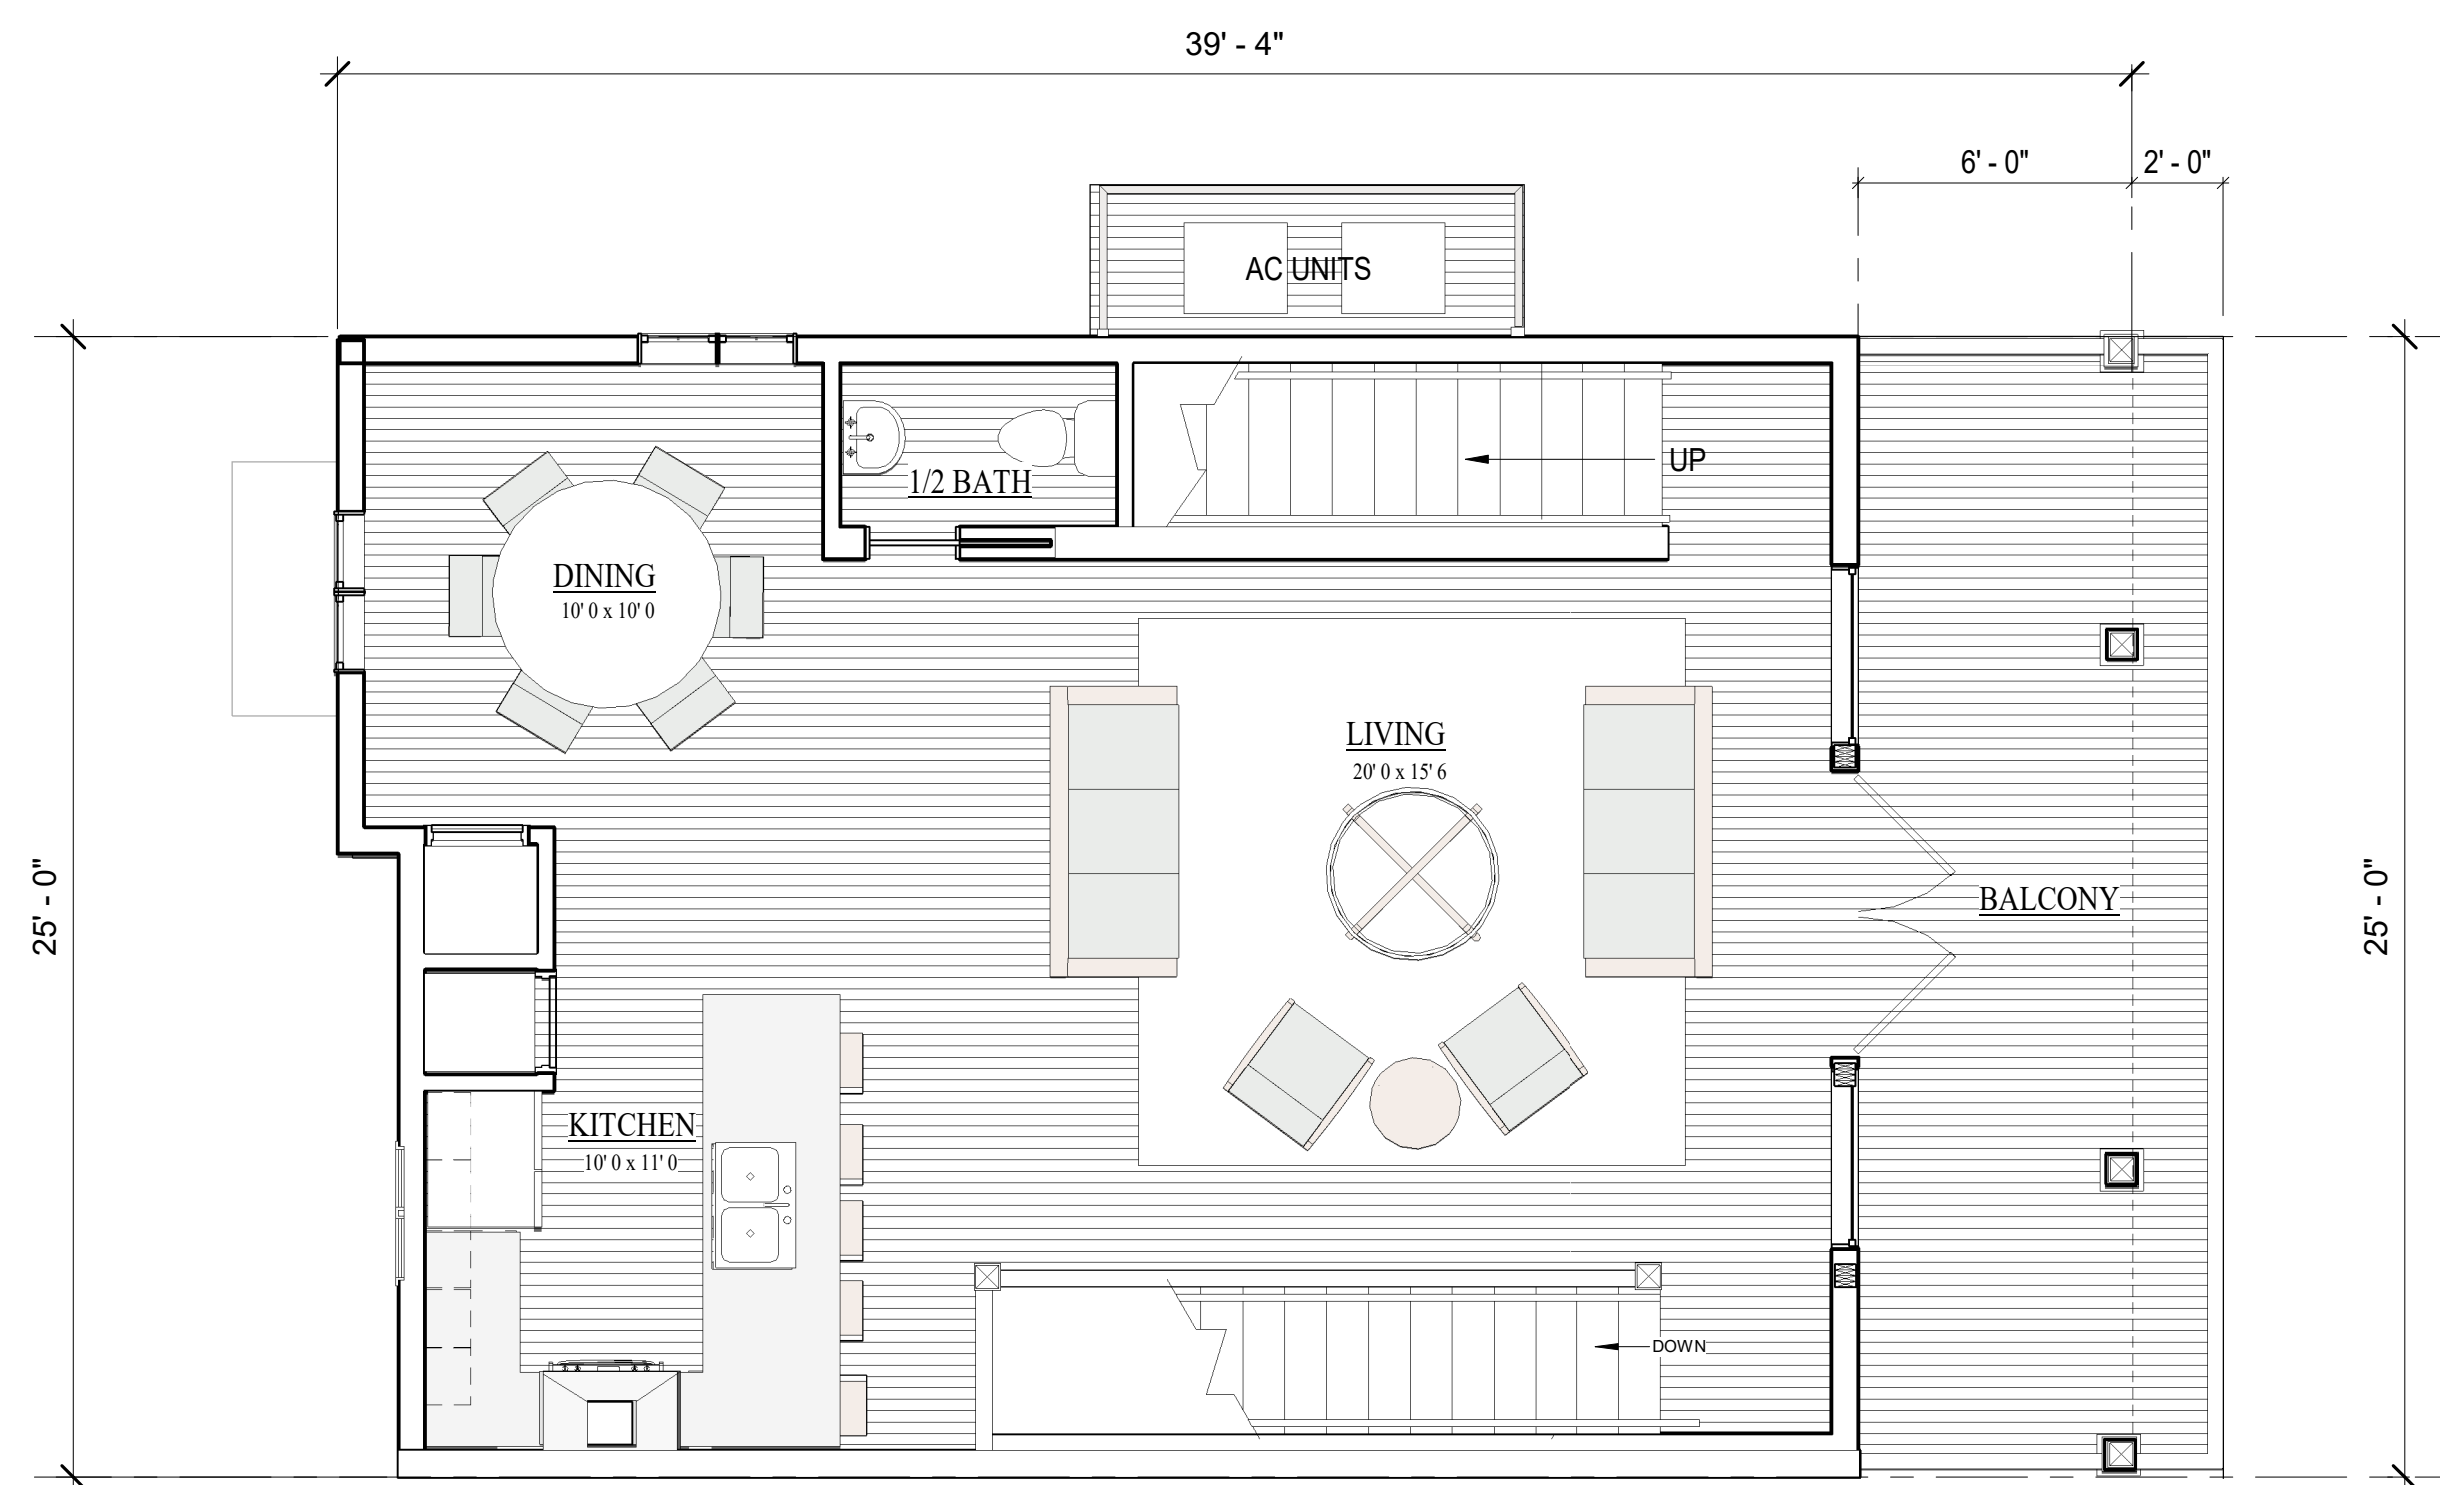



1ST LEVEL FLOOR PLAN - LOT 14

LOT 14


4 BEDROOM/ 3 1/2 BATH
1765 SF

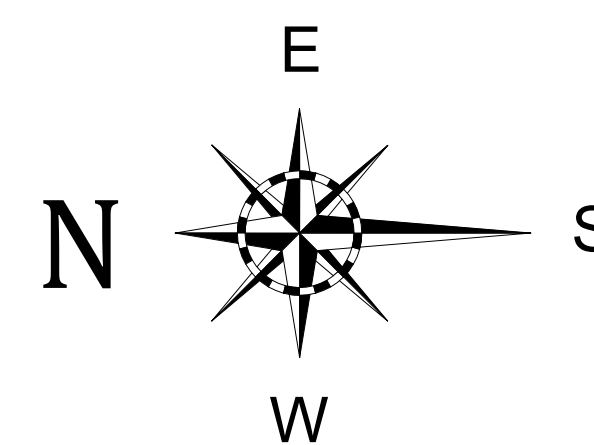

2ND LEVEL FLOOR PLAN - LOT 14

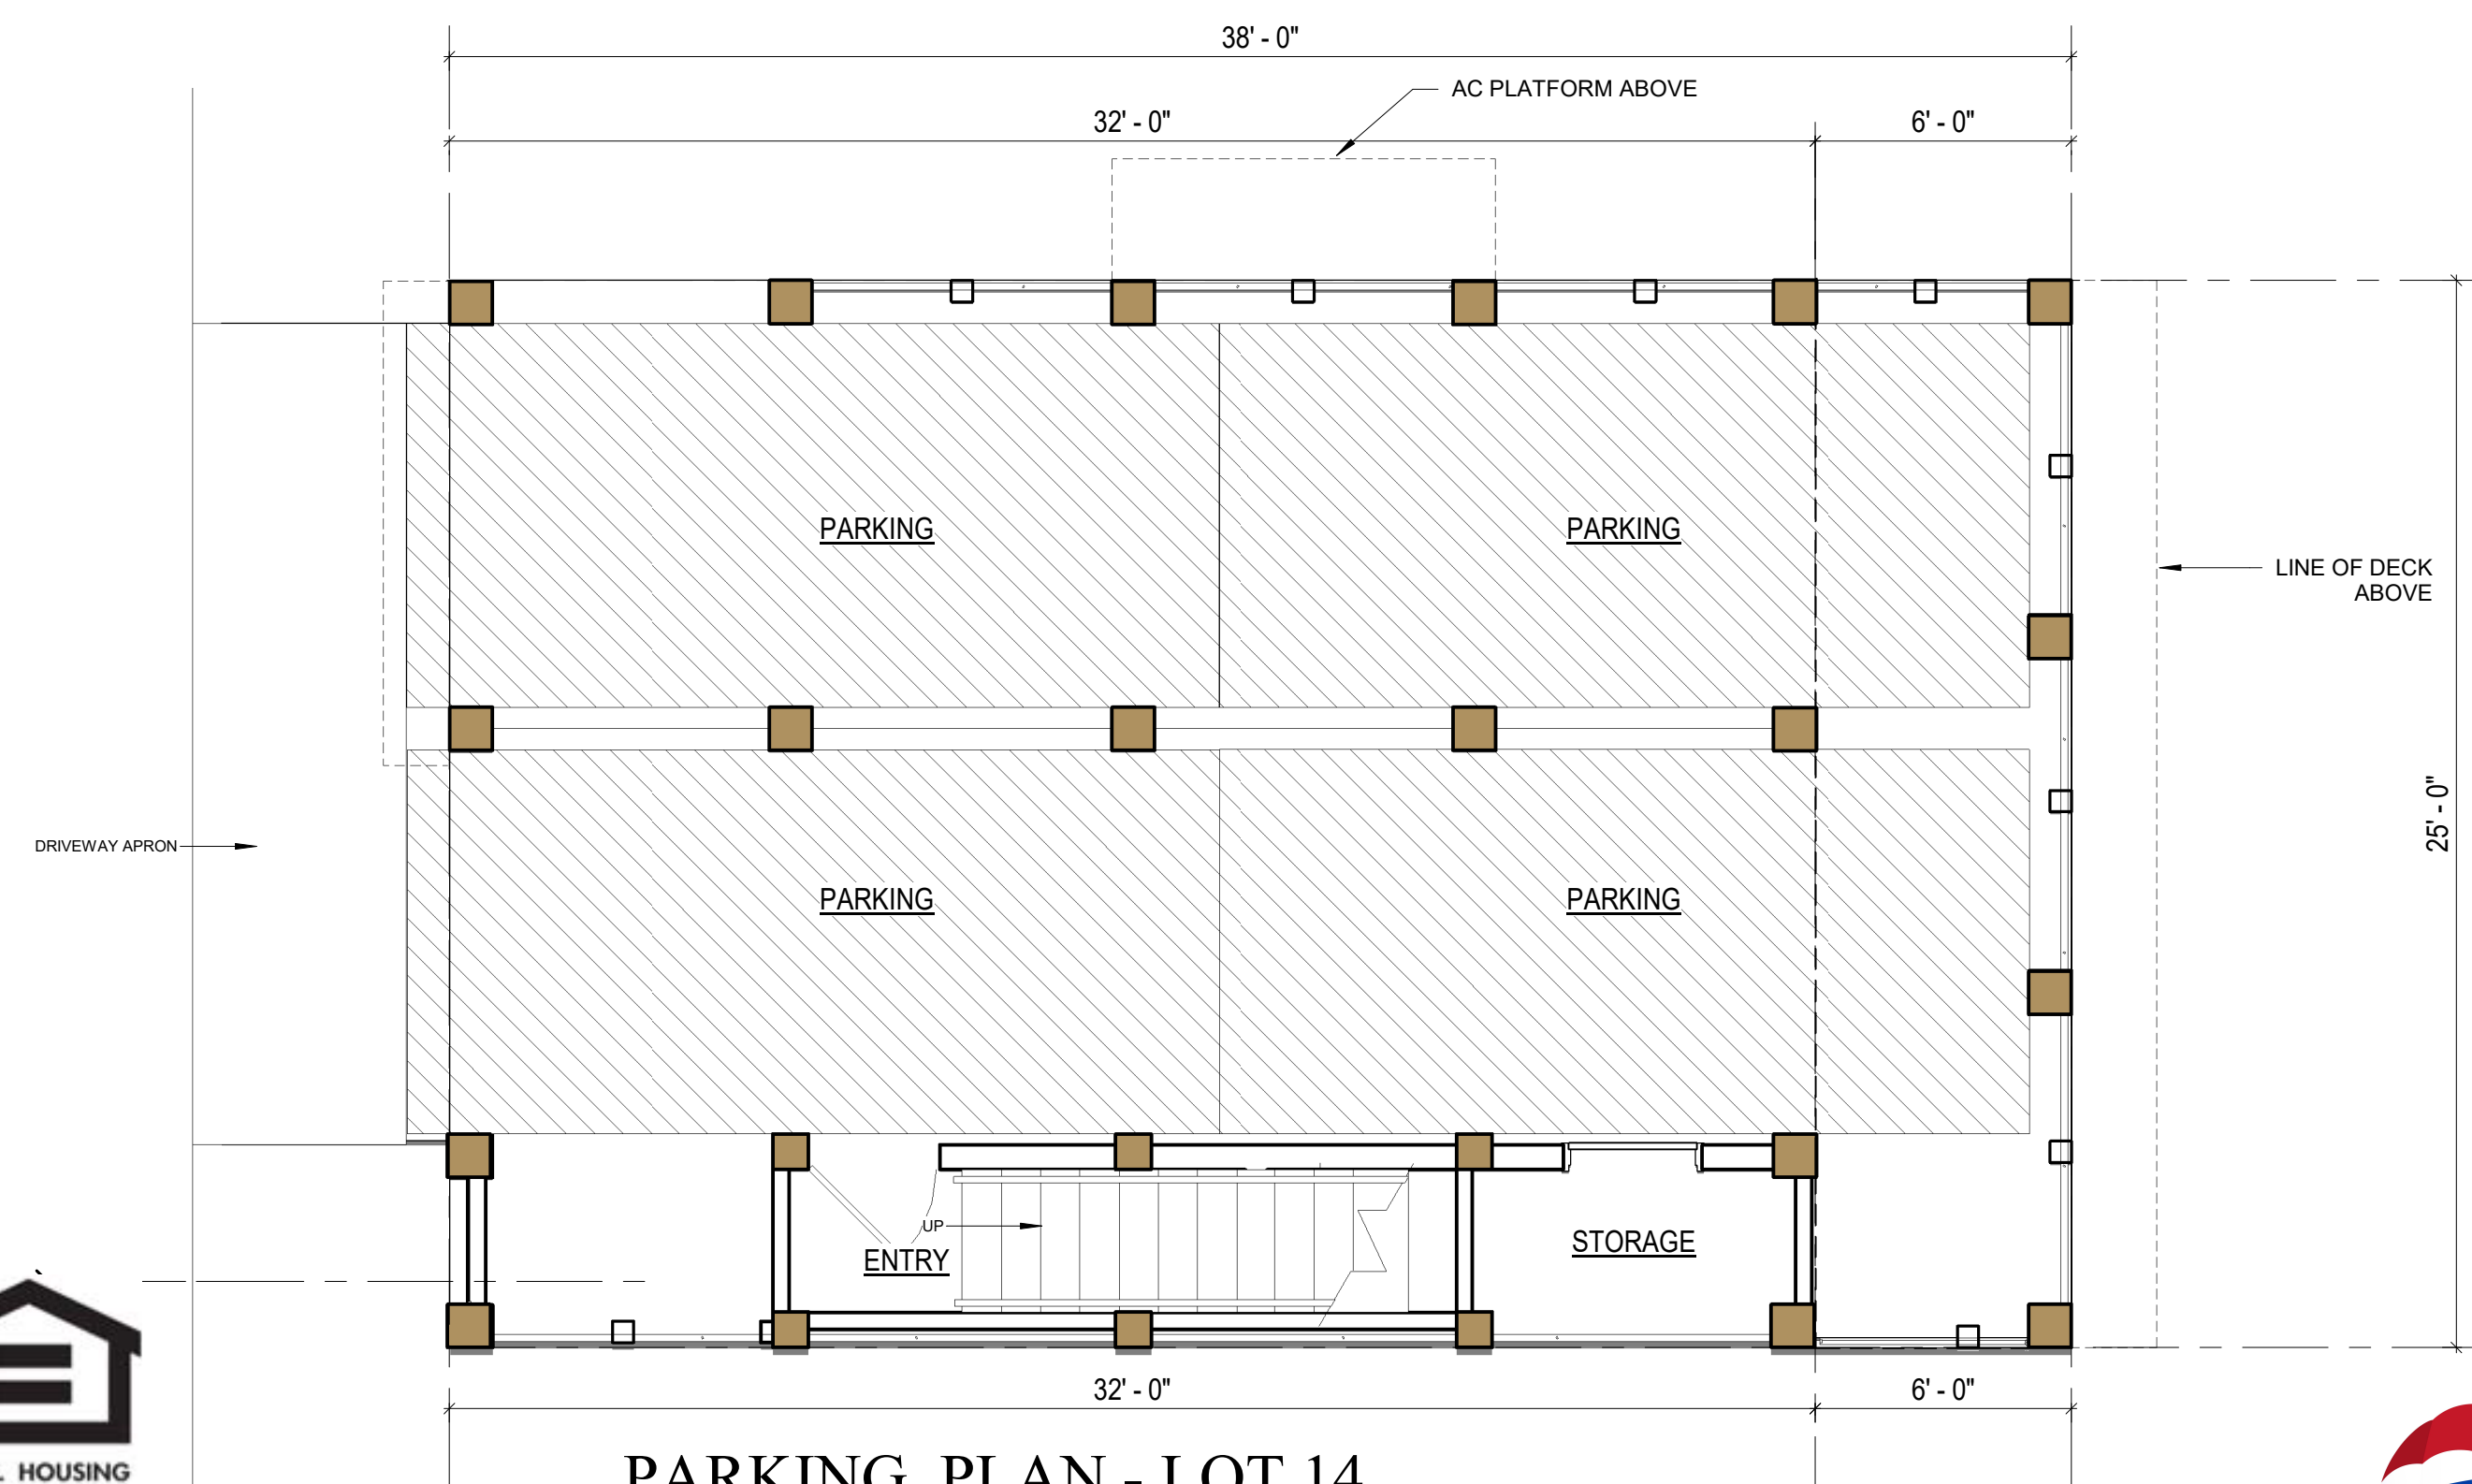

PARKING PLAN - LOT 14

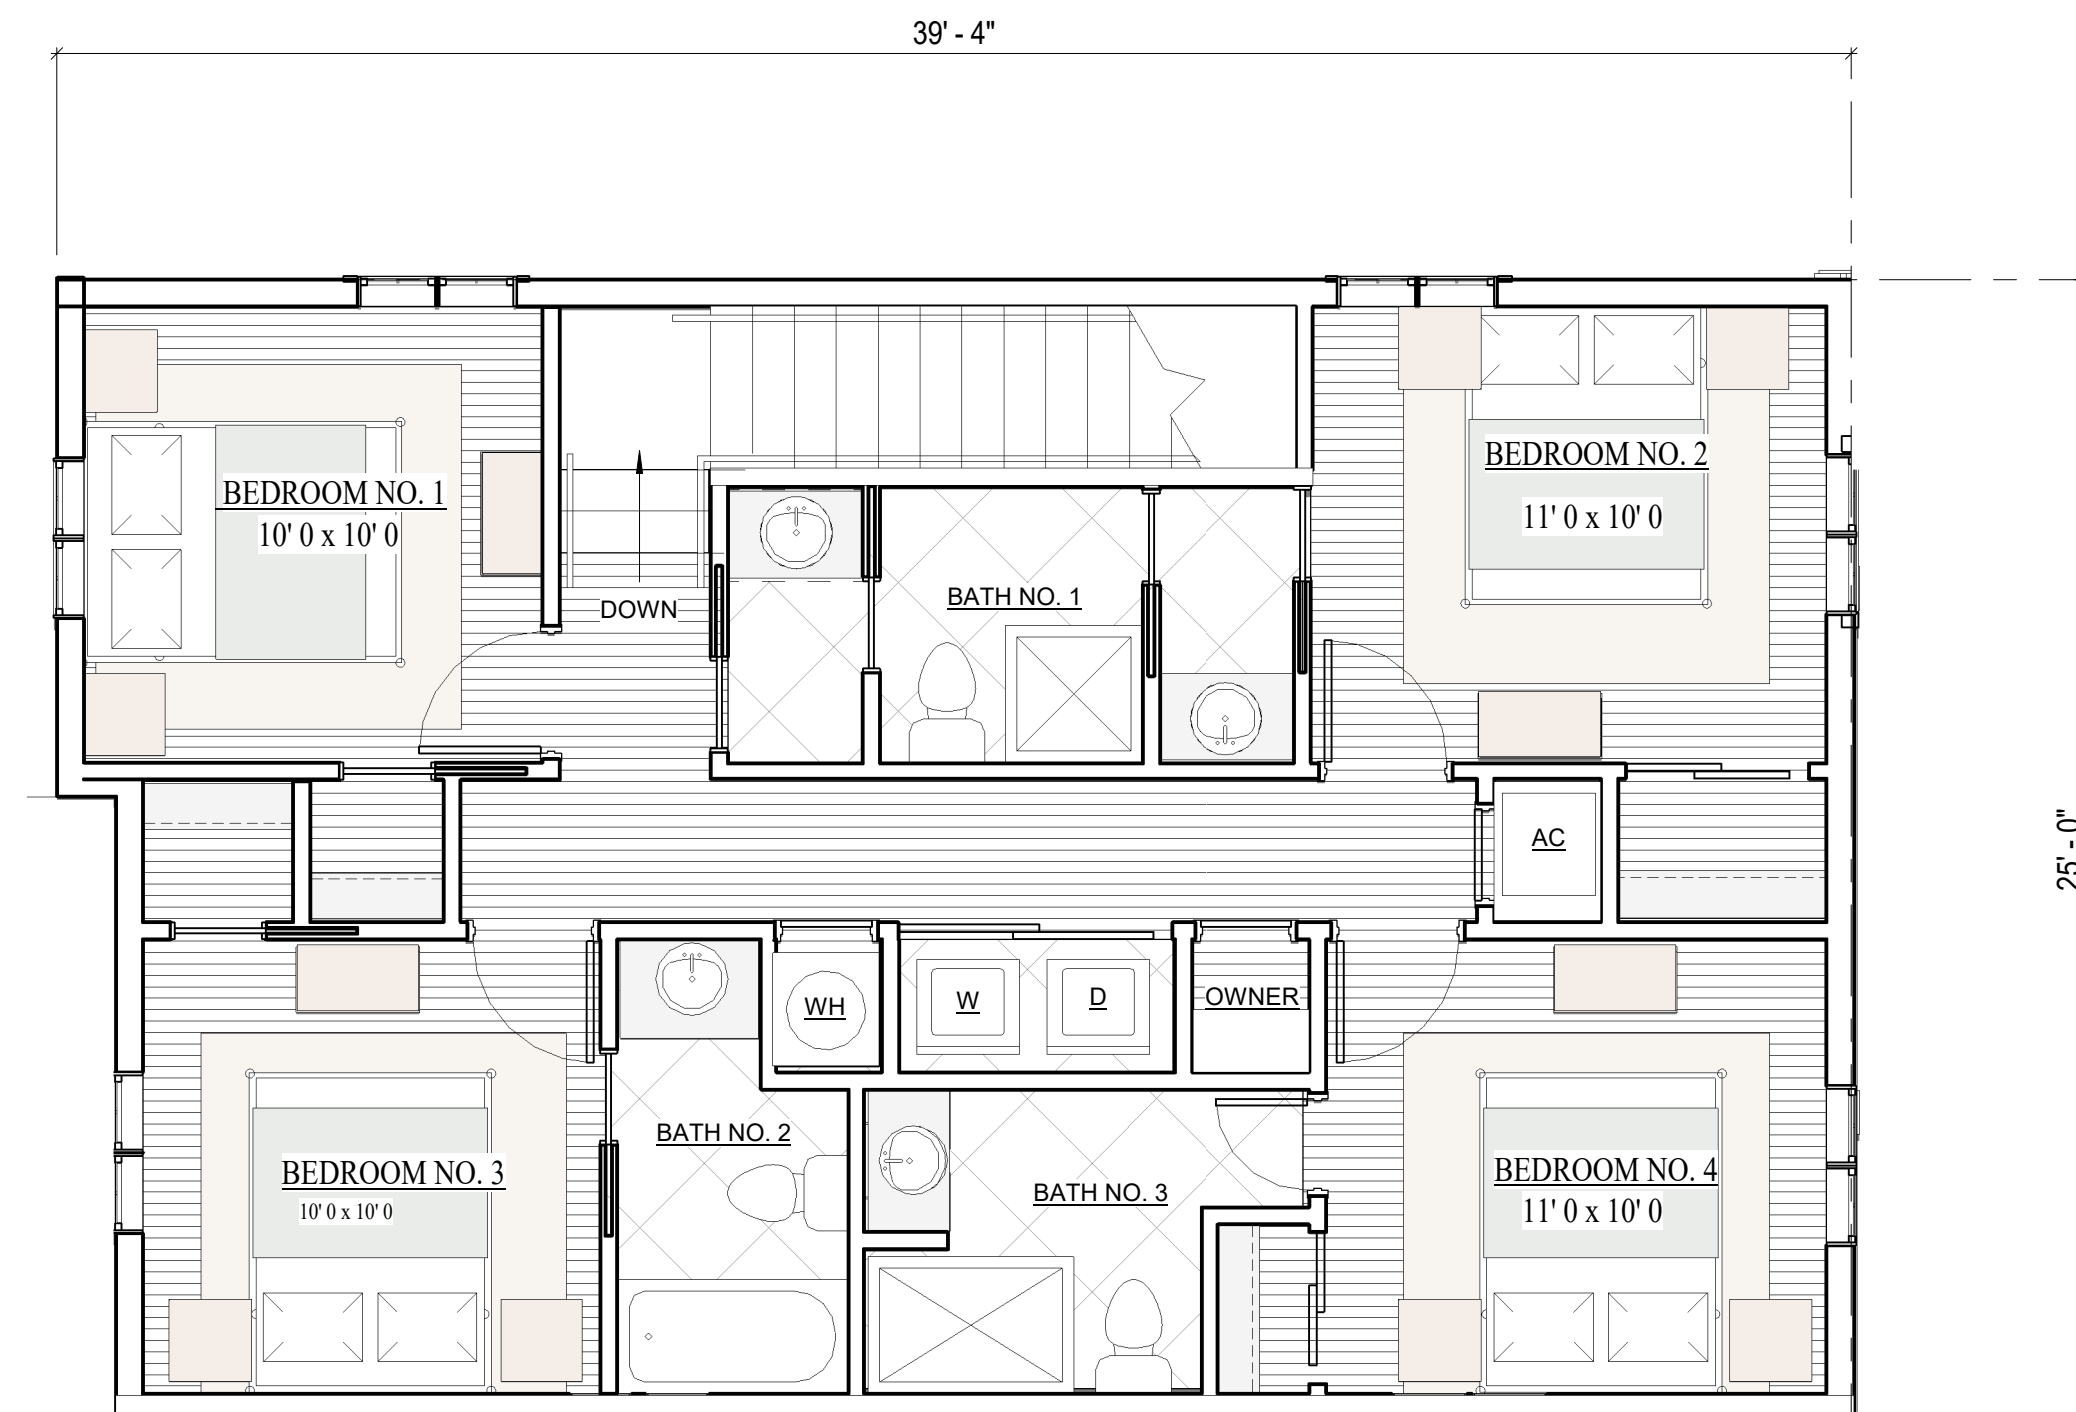

3RD LEVEL FLOOR PLAN - LOT 14



"SUBJECT TO CHANGE"



RE/MAX Paradise

Bob Shallow 251-948-8888



HENRY NORRIS
&
ASSOCIATES

ARCHITECTURE
&
ENVIRONMENTAL
DESIGN

30 N. PALAFOX
PENSACOLA, FL
32502
(850)432-6011
FAX 435-9001

SUMMER COTTAGES
LOT 14
Gulf Shores, Alabama


JOB #: Project Number
CAD:
CHECKED: HN
DATE: 02/28/25

REVISIONS:

SEAL:

SHEET TITLE:
LOT 14 PLANS

A100

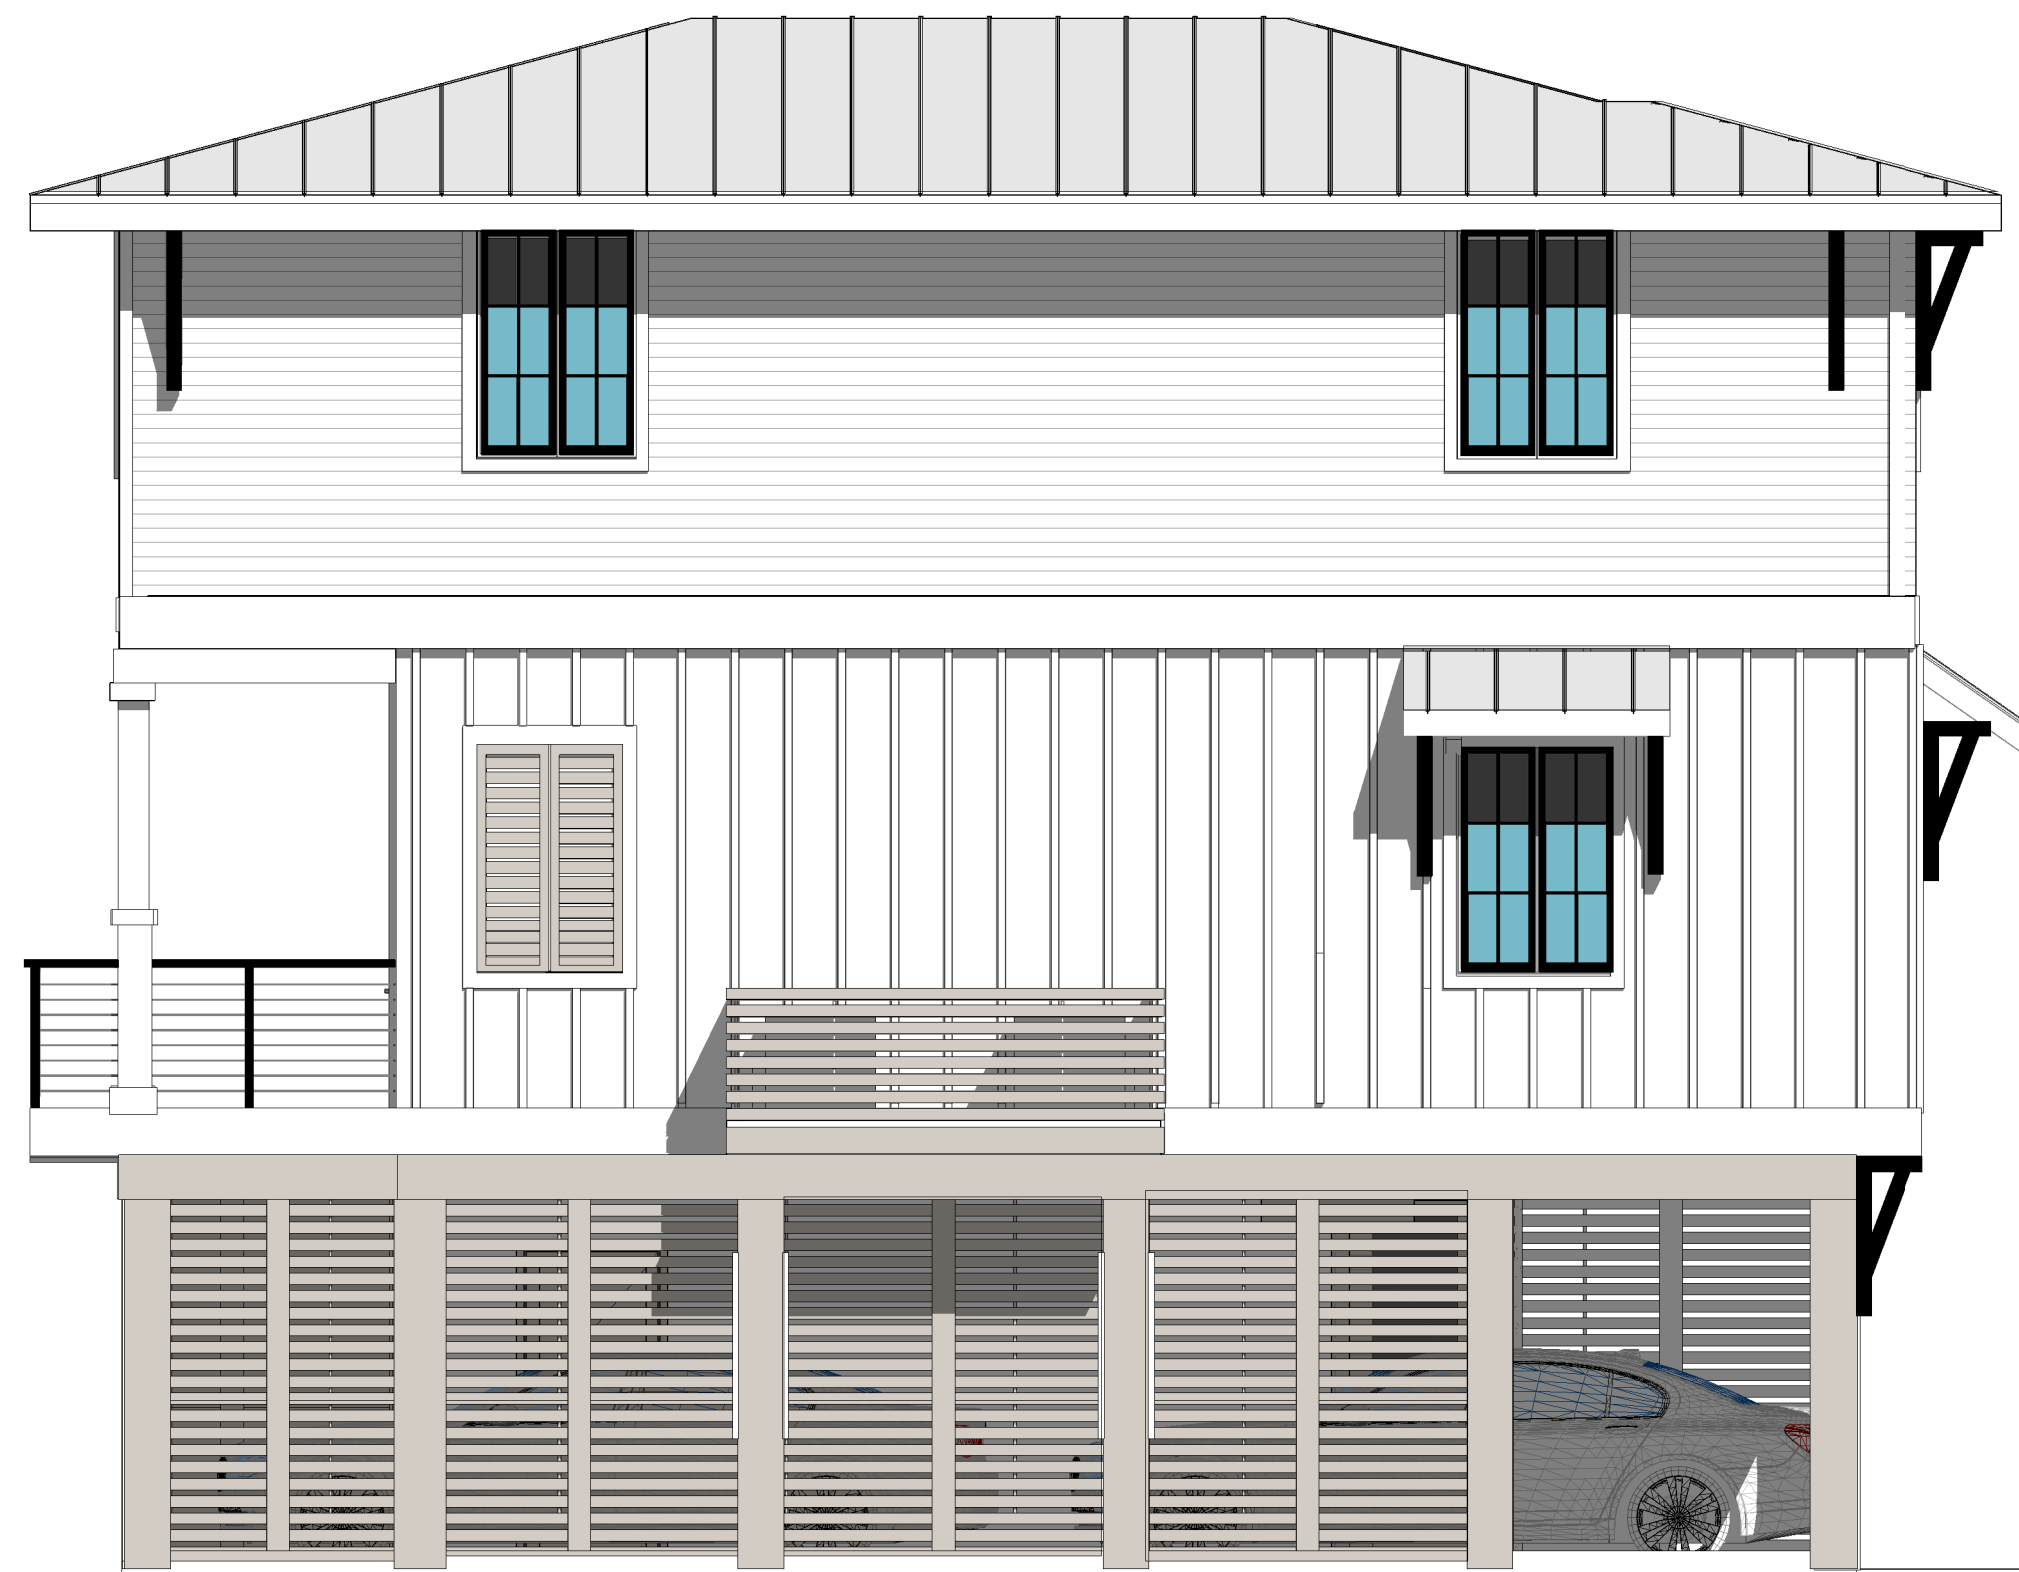

EAST ELEVATION - LOT 14




SOUTH ELEVATION - LOT 14

LOT 14

4 BEDROOM/ 3 1/2 BATH
1765 SF



NORTH ELEVATION - LOT 14

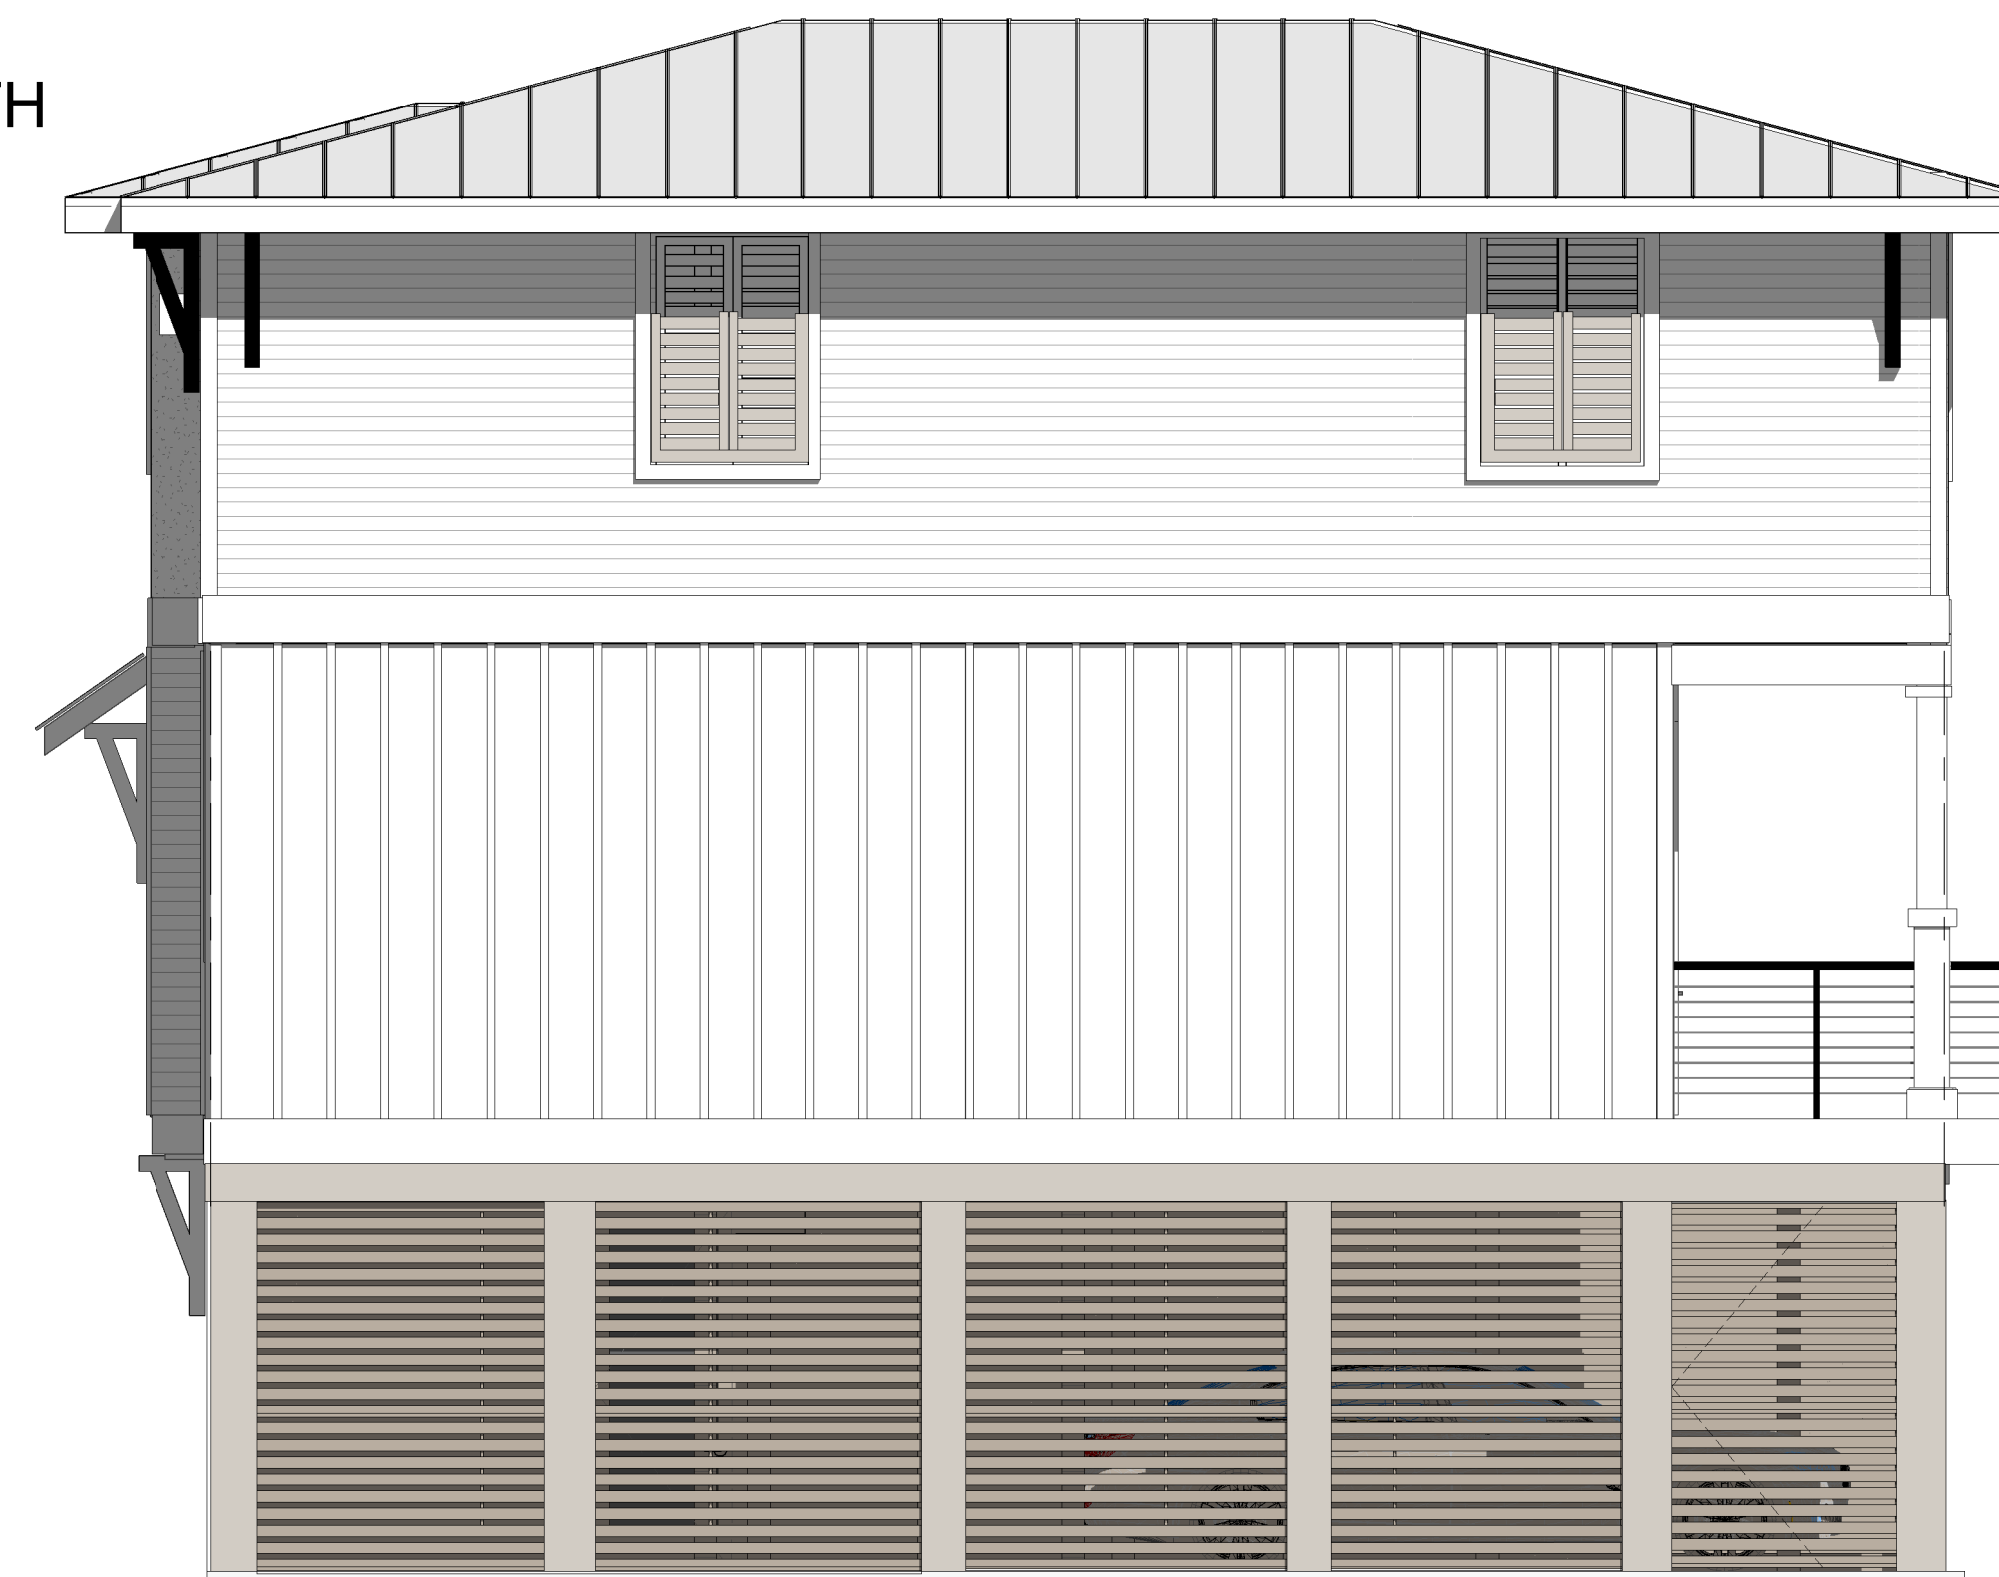

WEST ELEVATION - LOT 14



"SUBJECT TO CHANGE"




RE/MAX Paradise

Bob Shallow 251-948-8888



Cunningham & Head

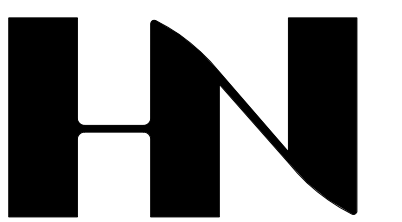

HENRY NORRIS
&
ASSOCIATES

ARCHITECTURE
&
ENVIRONMENTAL
DESIGN

30 N. PALAFOX
PENSACOLA, FL
32502
(850)432-6011
FAX 435-9001

SUMMER COTTAGES
LOT 14

Gulf Shores, Alabama

JOB #: Project Number
CAD:
CHECKED: HN
DATE: 02/28/25

REVISIONS:

SEAL:

SHEET TITLE:
LOT 14 ELEVATIONS

A214