




FIRST LEVEL FLOOR PLAN
LOTS 15, 16, & 19

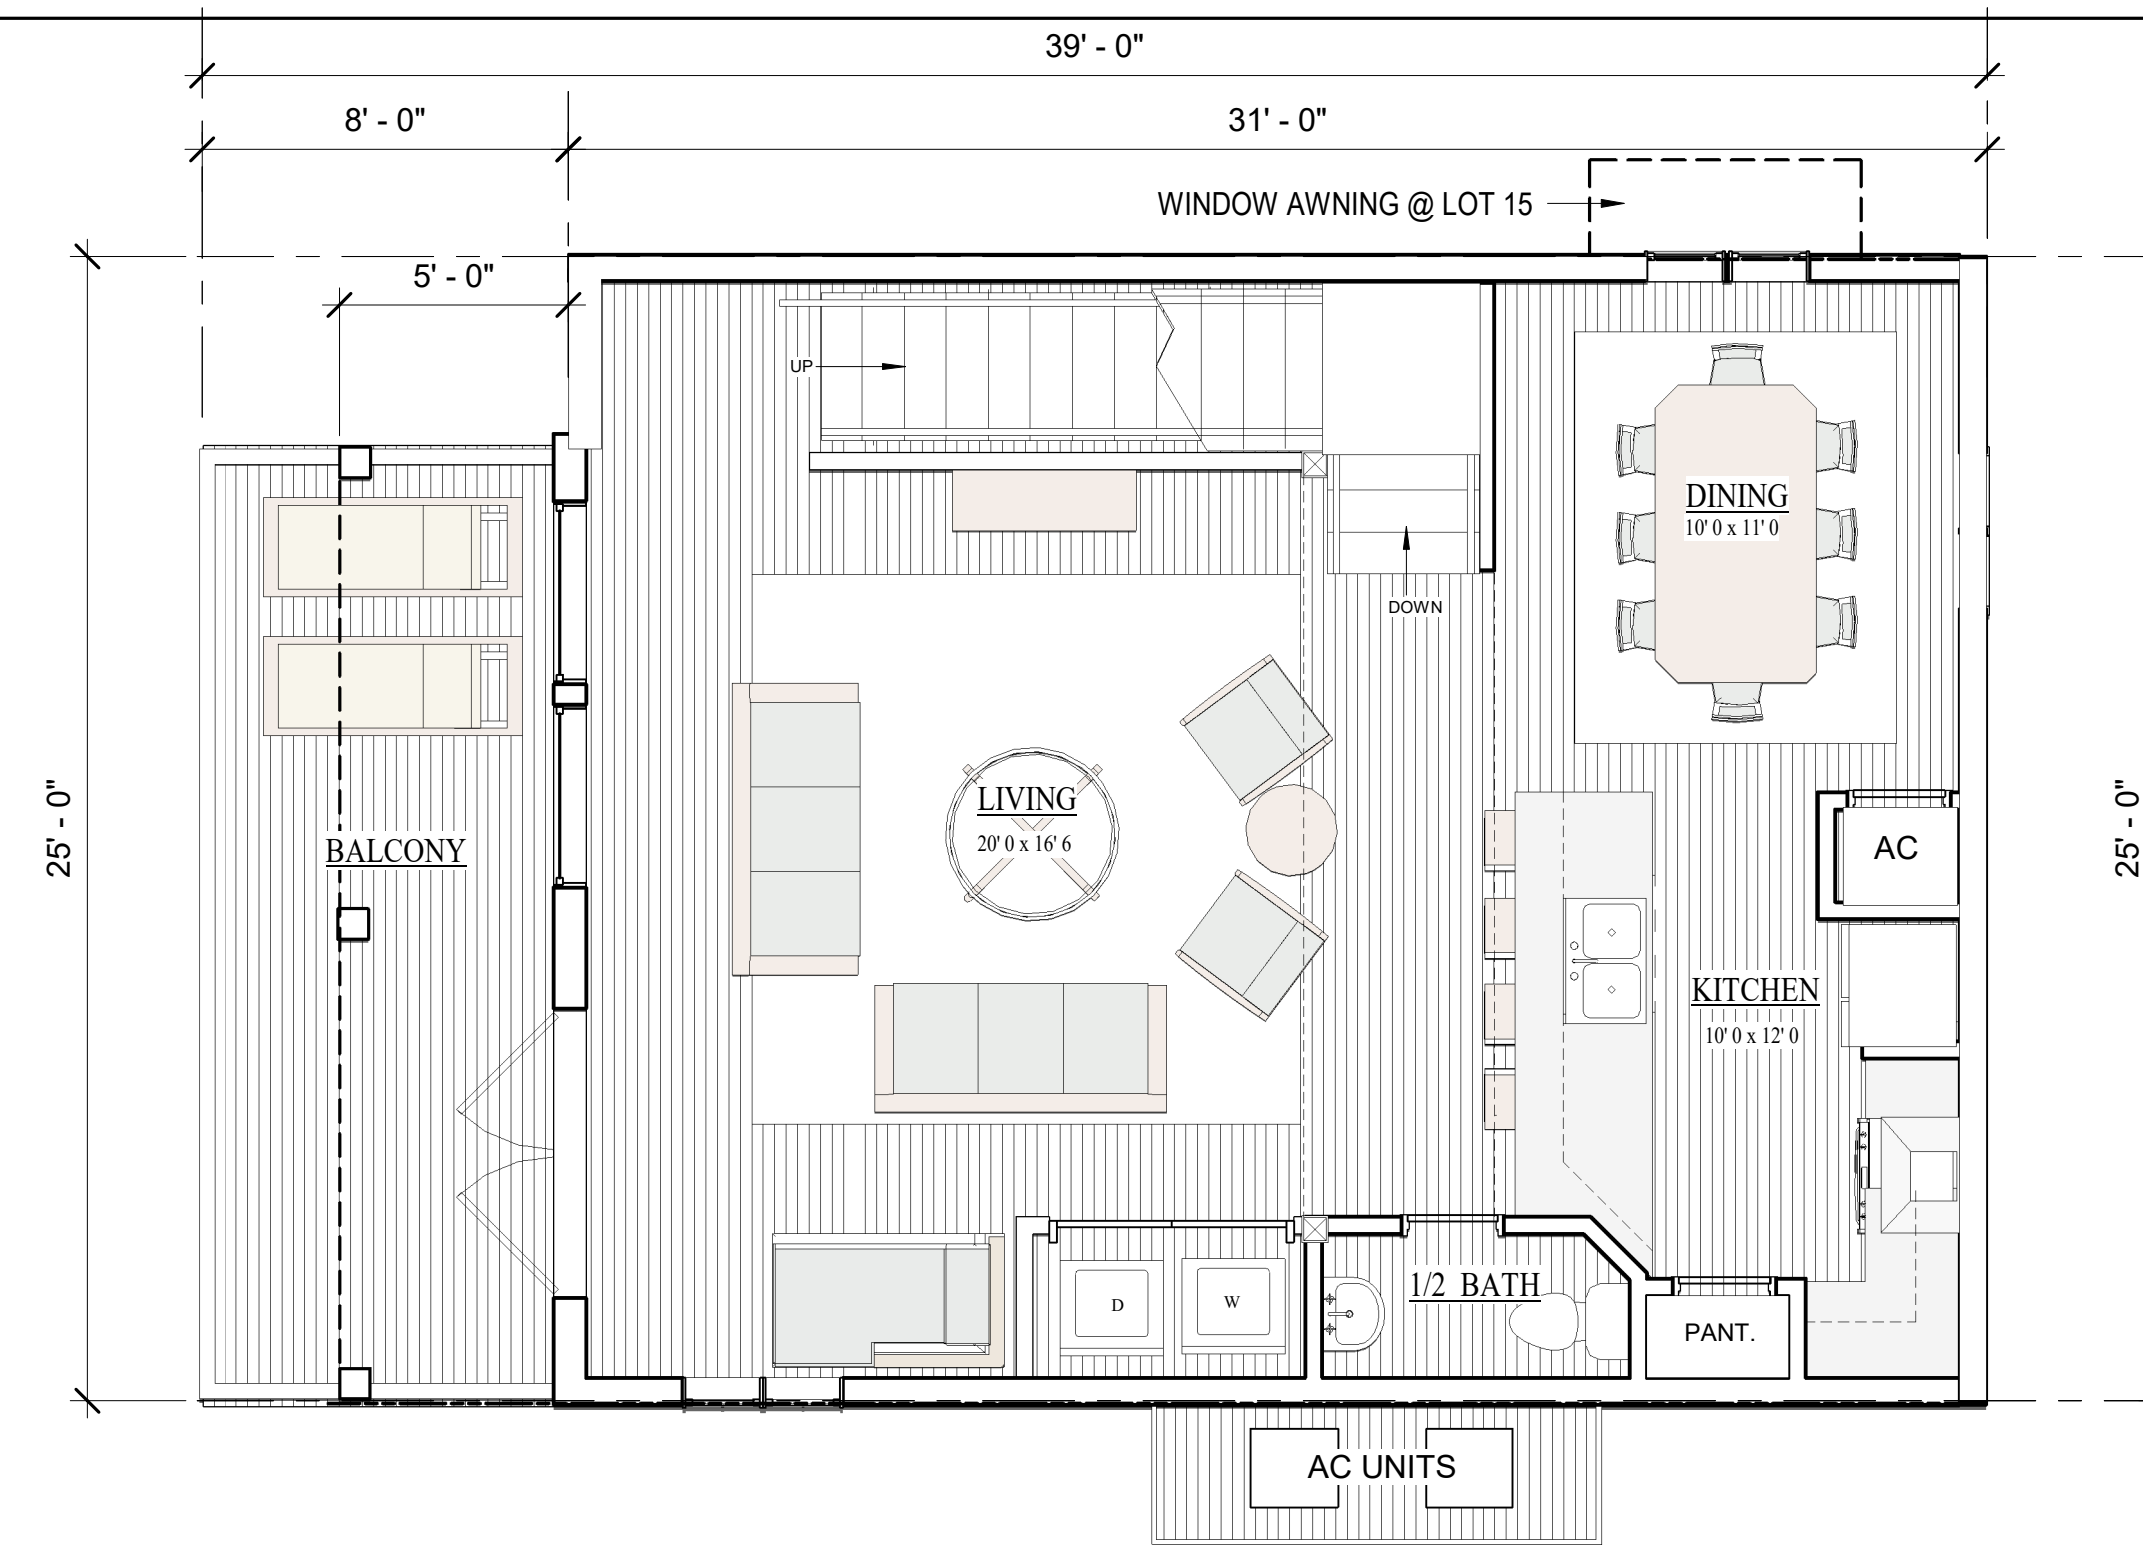


2ND LEVEL FLOOR PLAN
LOTS 15, 16, & 19

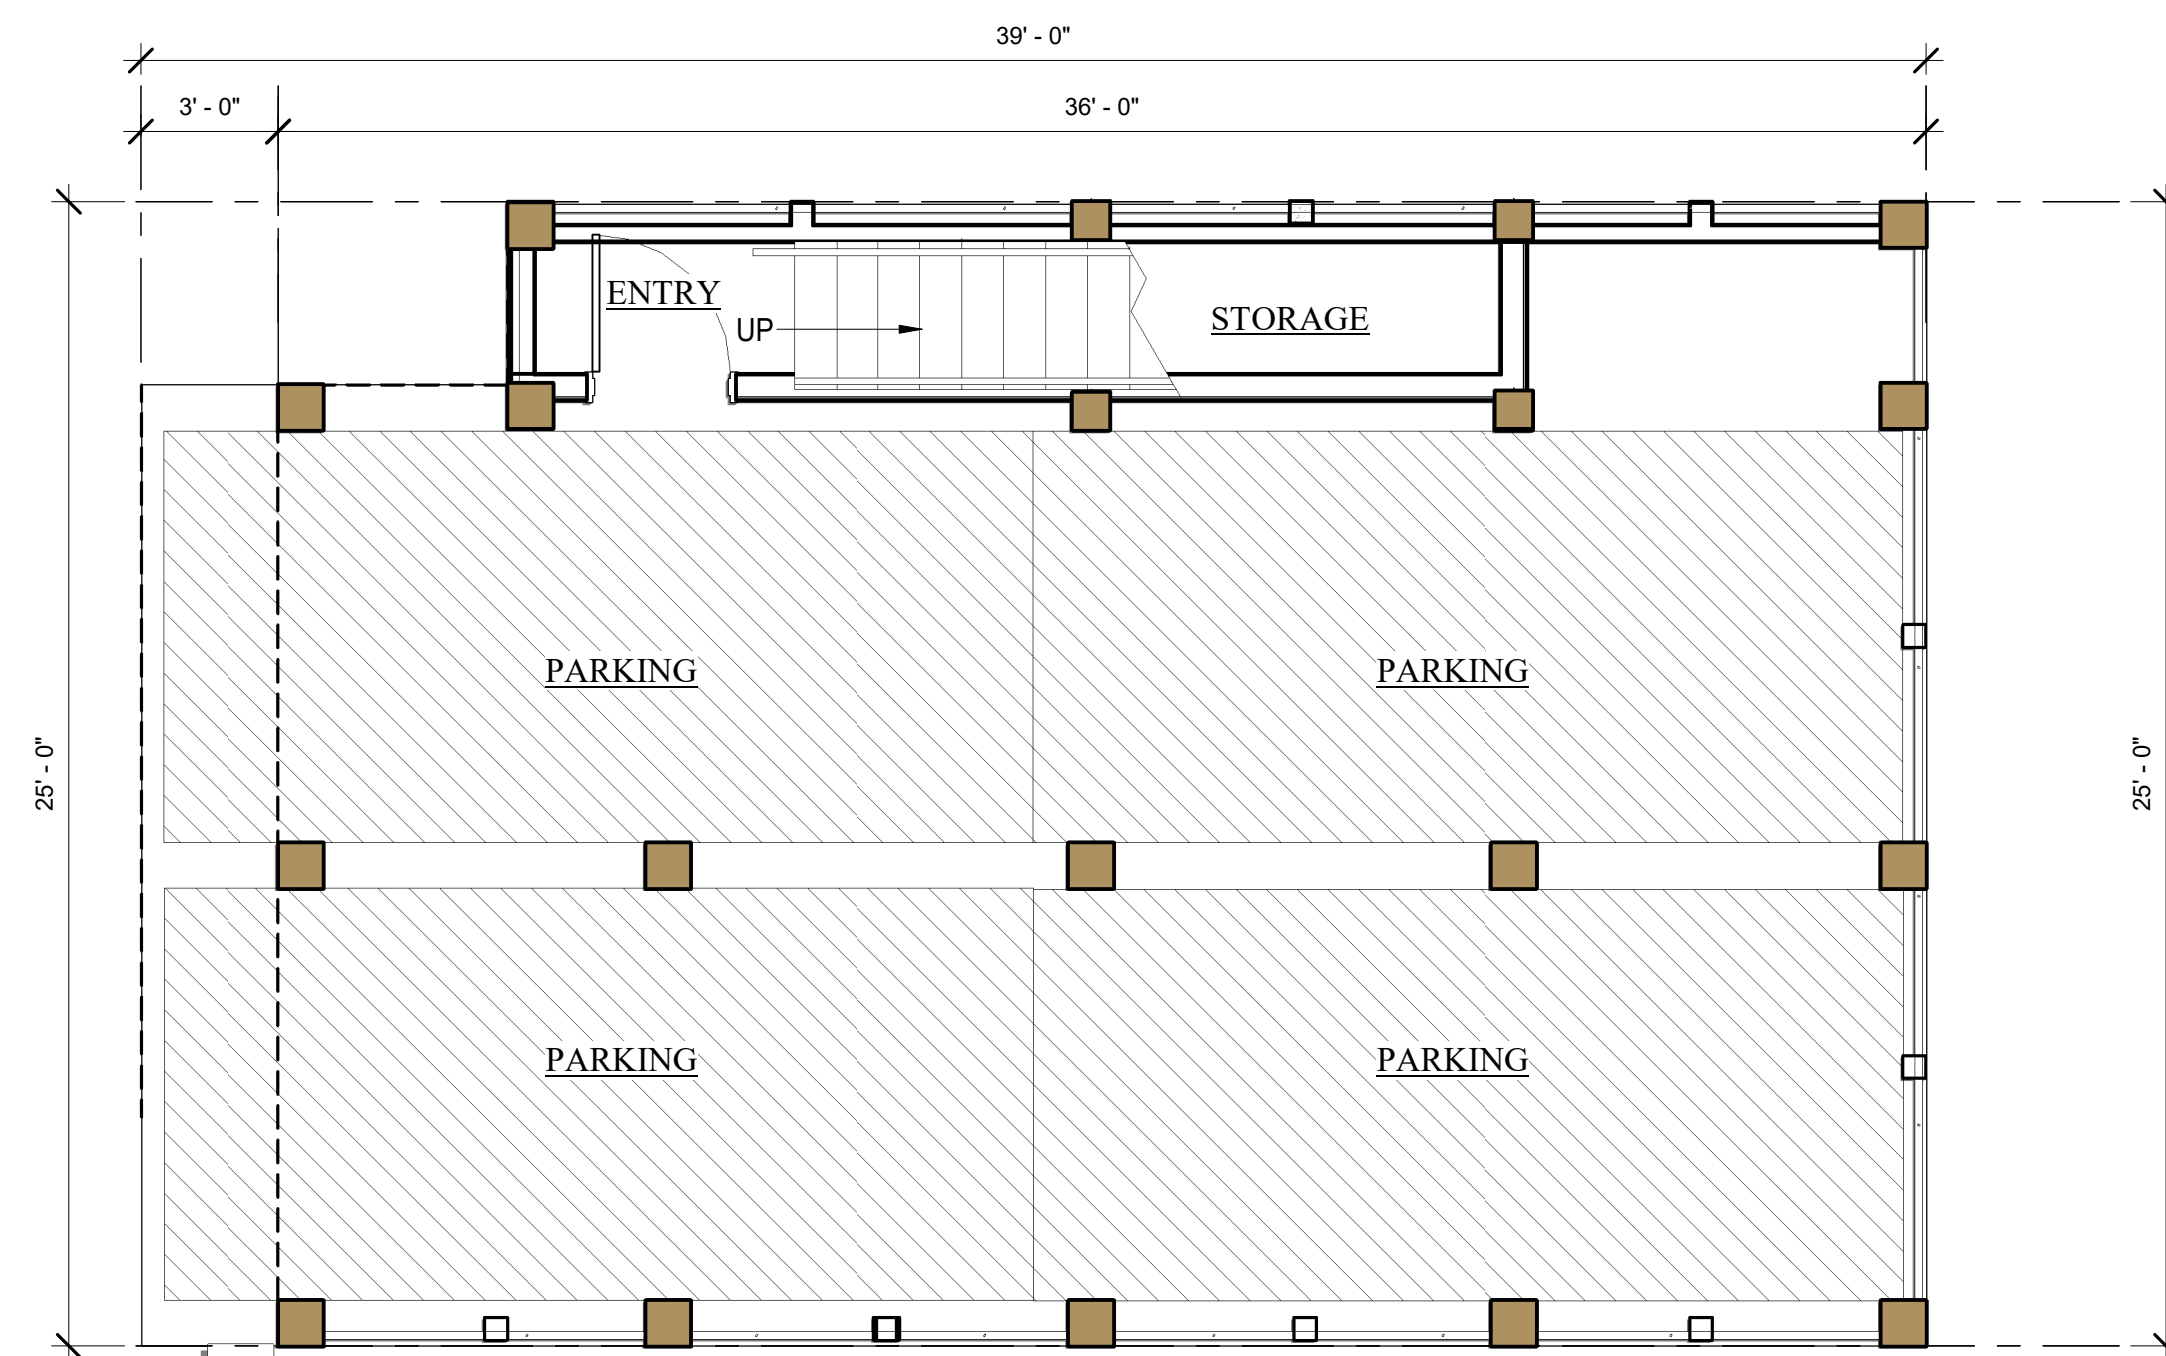

FIRST LEVEL PARKING PLAN
LOTS 15, 16, & 19

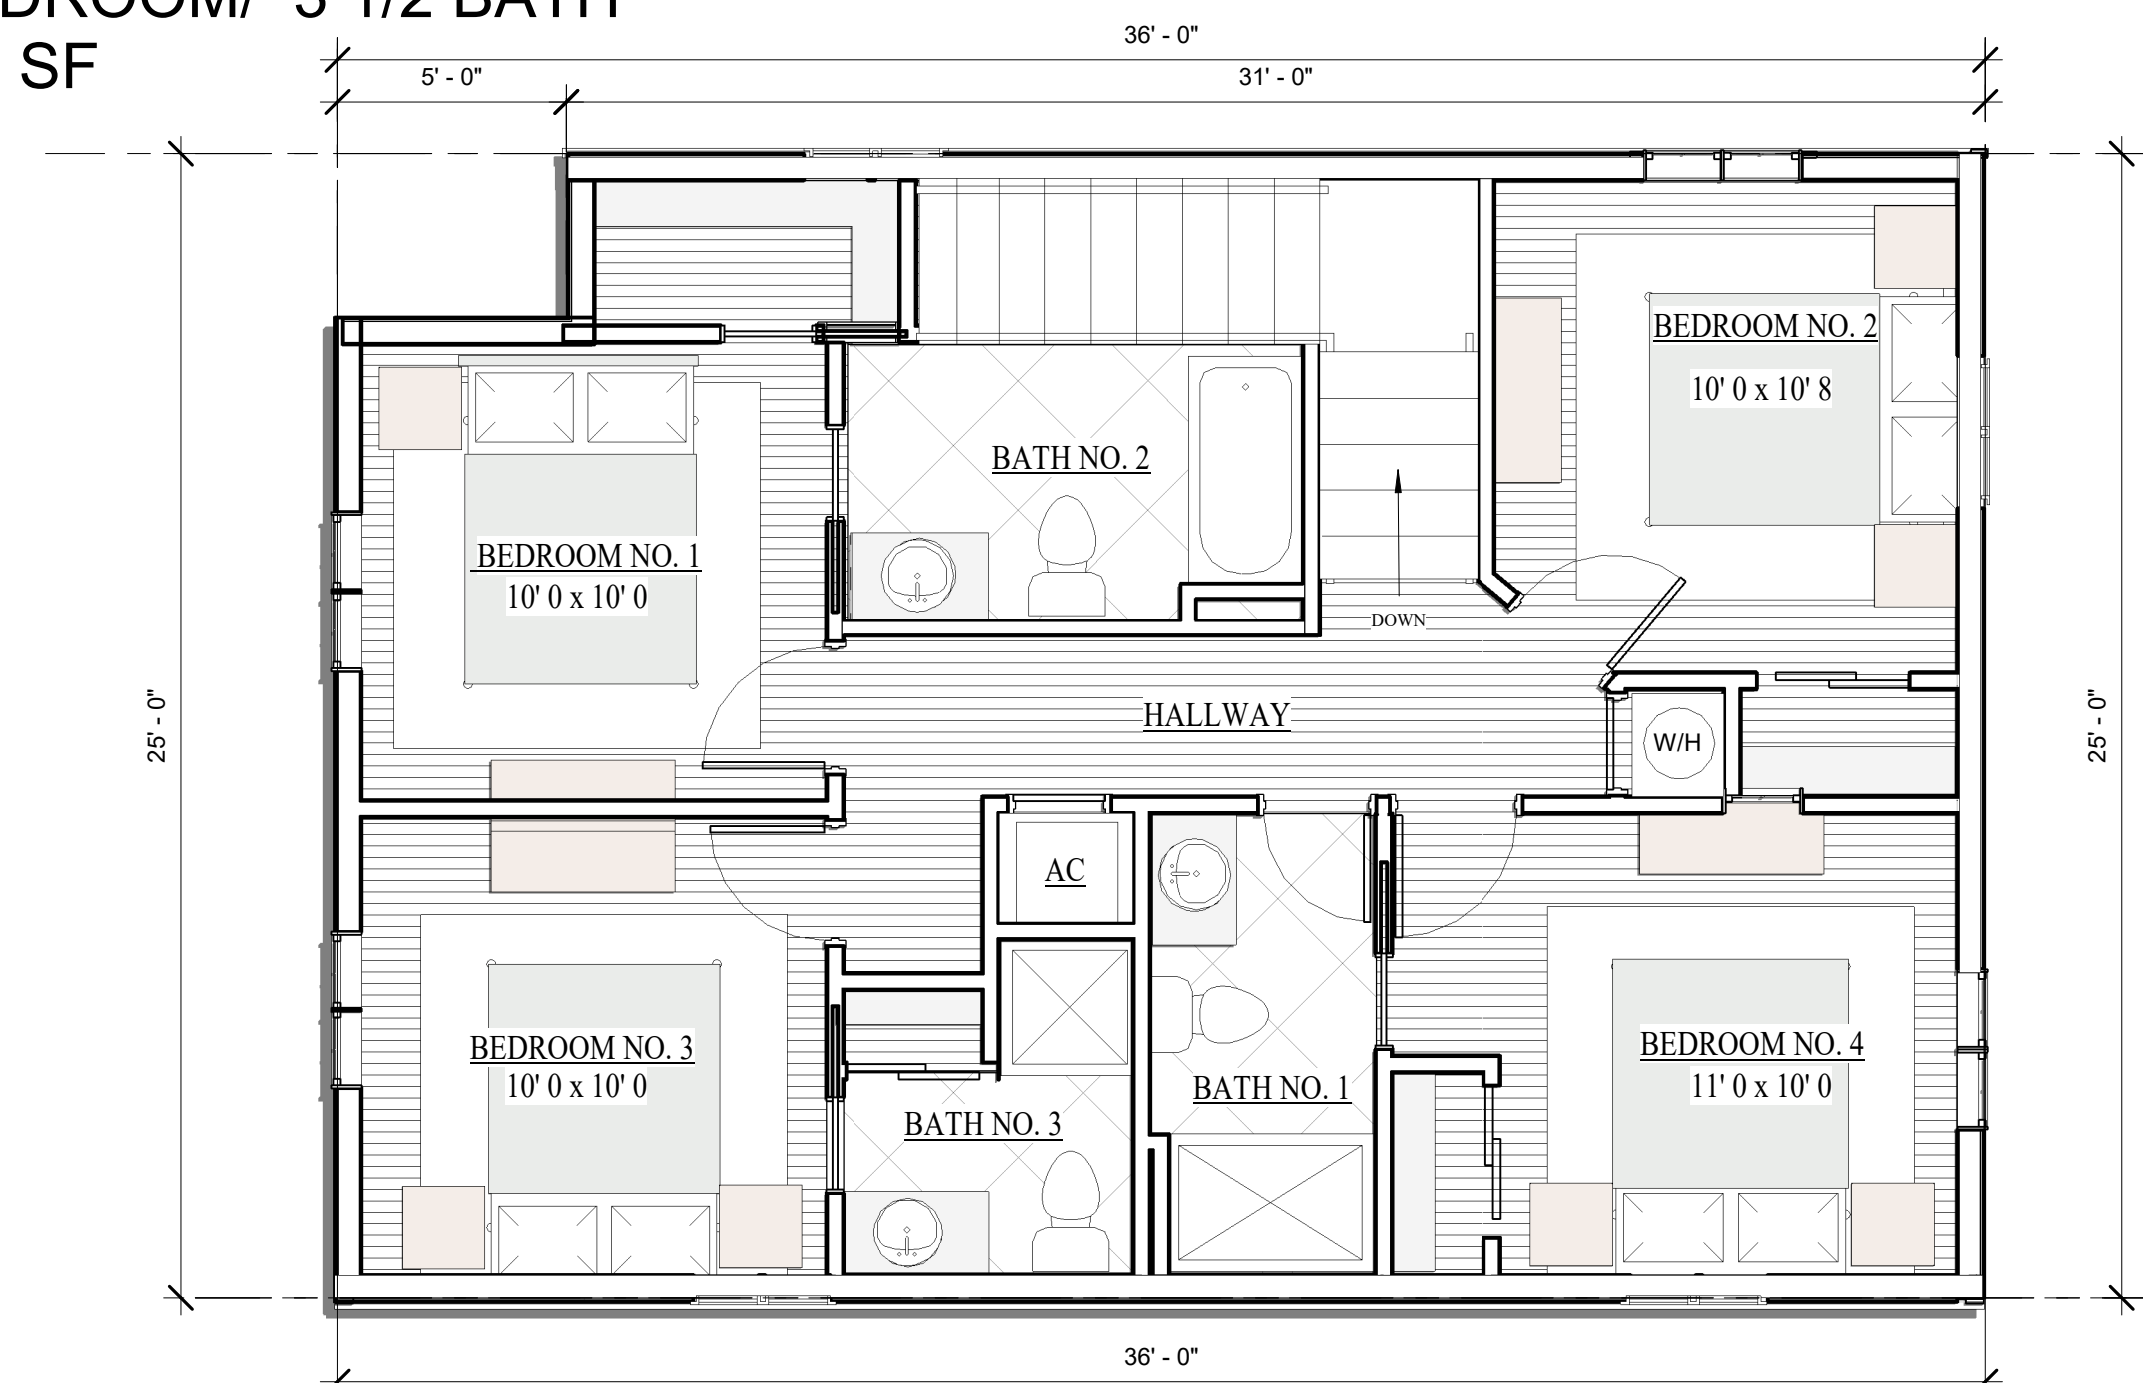

3RD LEVEL FLOOR PLAN - LOT
LOTS 15, 16, & 19

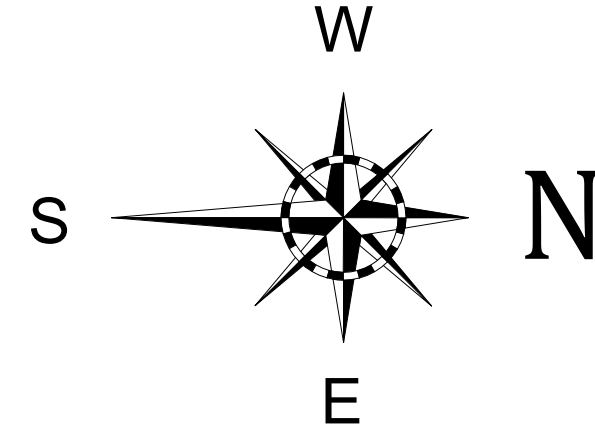

LOTS 15, 16, & 19

4 BEDROOM/ 3 1/2 BATH
1710 SF



"SUBJECT TO CHANGE"



RE/MAX Paradise

Bob Shallow 251-948-8888



Cunningham & Head



HENRY NORRIS
&
ASSOCIATES

ARCHITECTURE
&
ENVIRONMENTAL
DESIGN

30 N. PALAFOX
PENSACOLA, FL
32502
(850)432-6011
FAX 435-9001

SUMMER COTTAGES

LOTS 15, 16, & 19
Gulf Shores, Alabama

JOB #: Project Number
CAD:
CHECKED: HN
DATE: 02/28/25

REVISIONS:

SEAL:

SHEET TITLE:
FLOOR PLANS - LOTS 15,
16, & 19

A103



EAST ELEVATION LOTS 15, 16, & 19



SOUTH ELEVATION LOTS: 15, 16, & 19



NORTH ELEVATION LOTS: 15, 16, & 19



WEST ELEVATION LOTS 15, 16, & 19

LOTS 15, 16, & 19

4 BEDROOM/ 3 1/2 BATH
1710 SF



"SUBJECT TO CHANGE"



RE/MAX Paradise

Bob Shallow 251-948-8888



HENRY NORRIS
&
ASSOCIATES

ARCHITECTURE
&
ENVIRONMENTAL
DESIGN

30 N. PALAFOX
PENSACOLA, FL
32502
(850)432-6011
FAX 435-9001

SUMMER COTTAGES

LOTS 15, 16, & 19
Gulf Shores, Alabama

JOB #: Project Number
CAD:
CHECKED: HN
DATE: 02/28/25

REVISIONS:

SEAL:

SHEET TITLE:
BLDG. ELEVATIONS -
LOTS 15, 16, & 19

A202