



FIRST LEVEL FLOOR PLAN - LOT 8

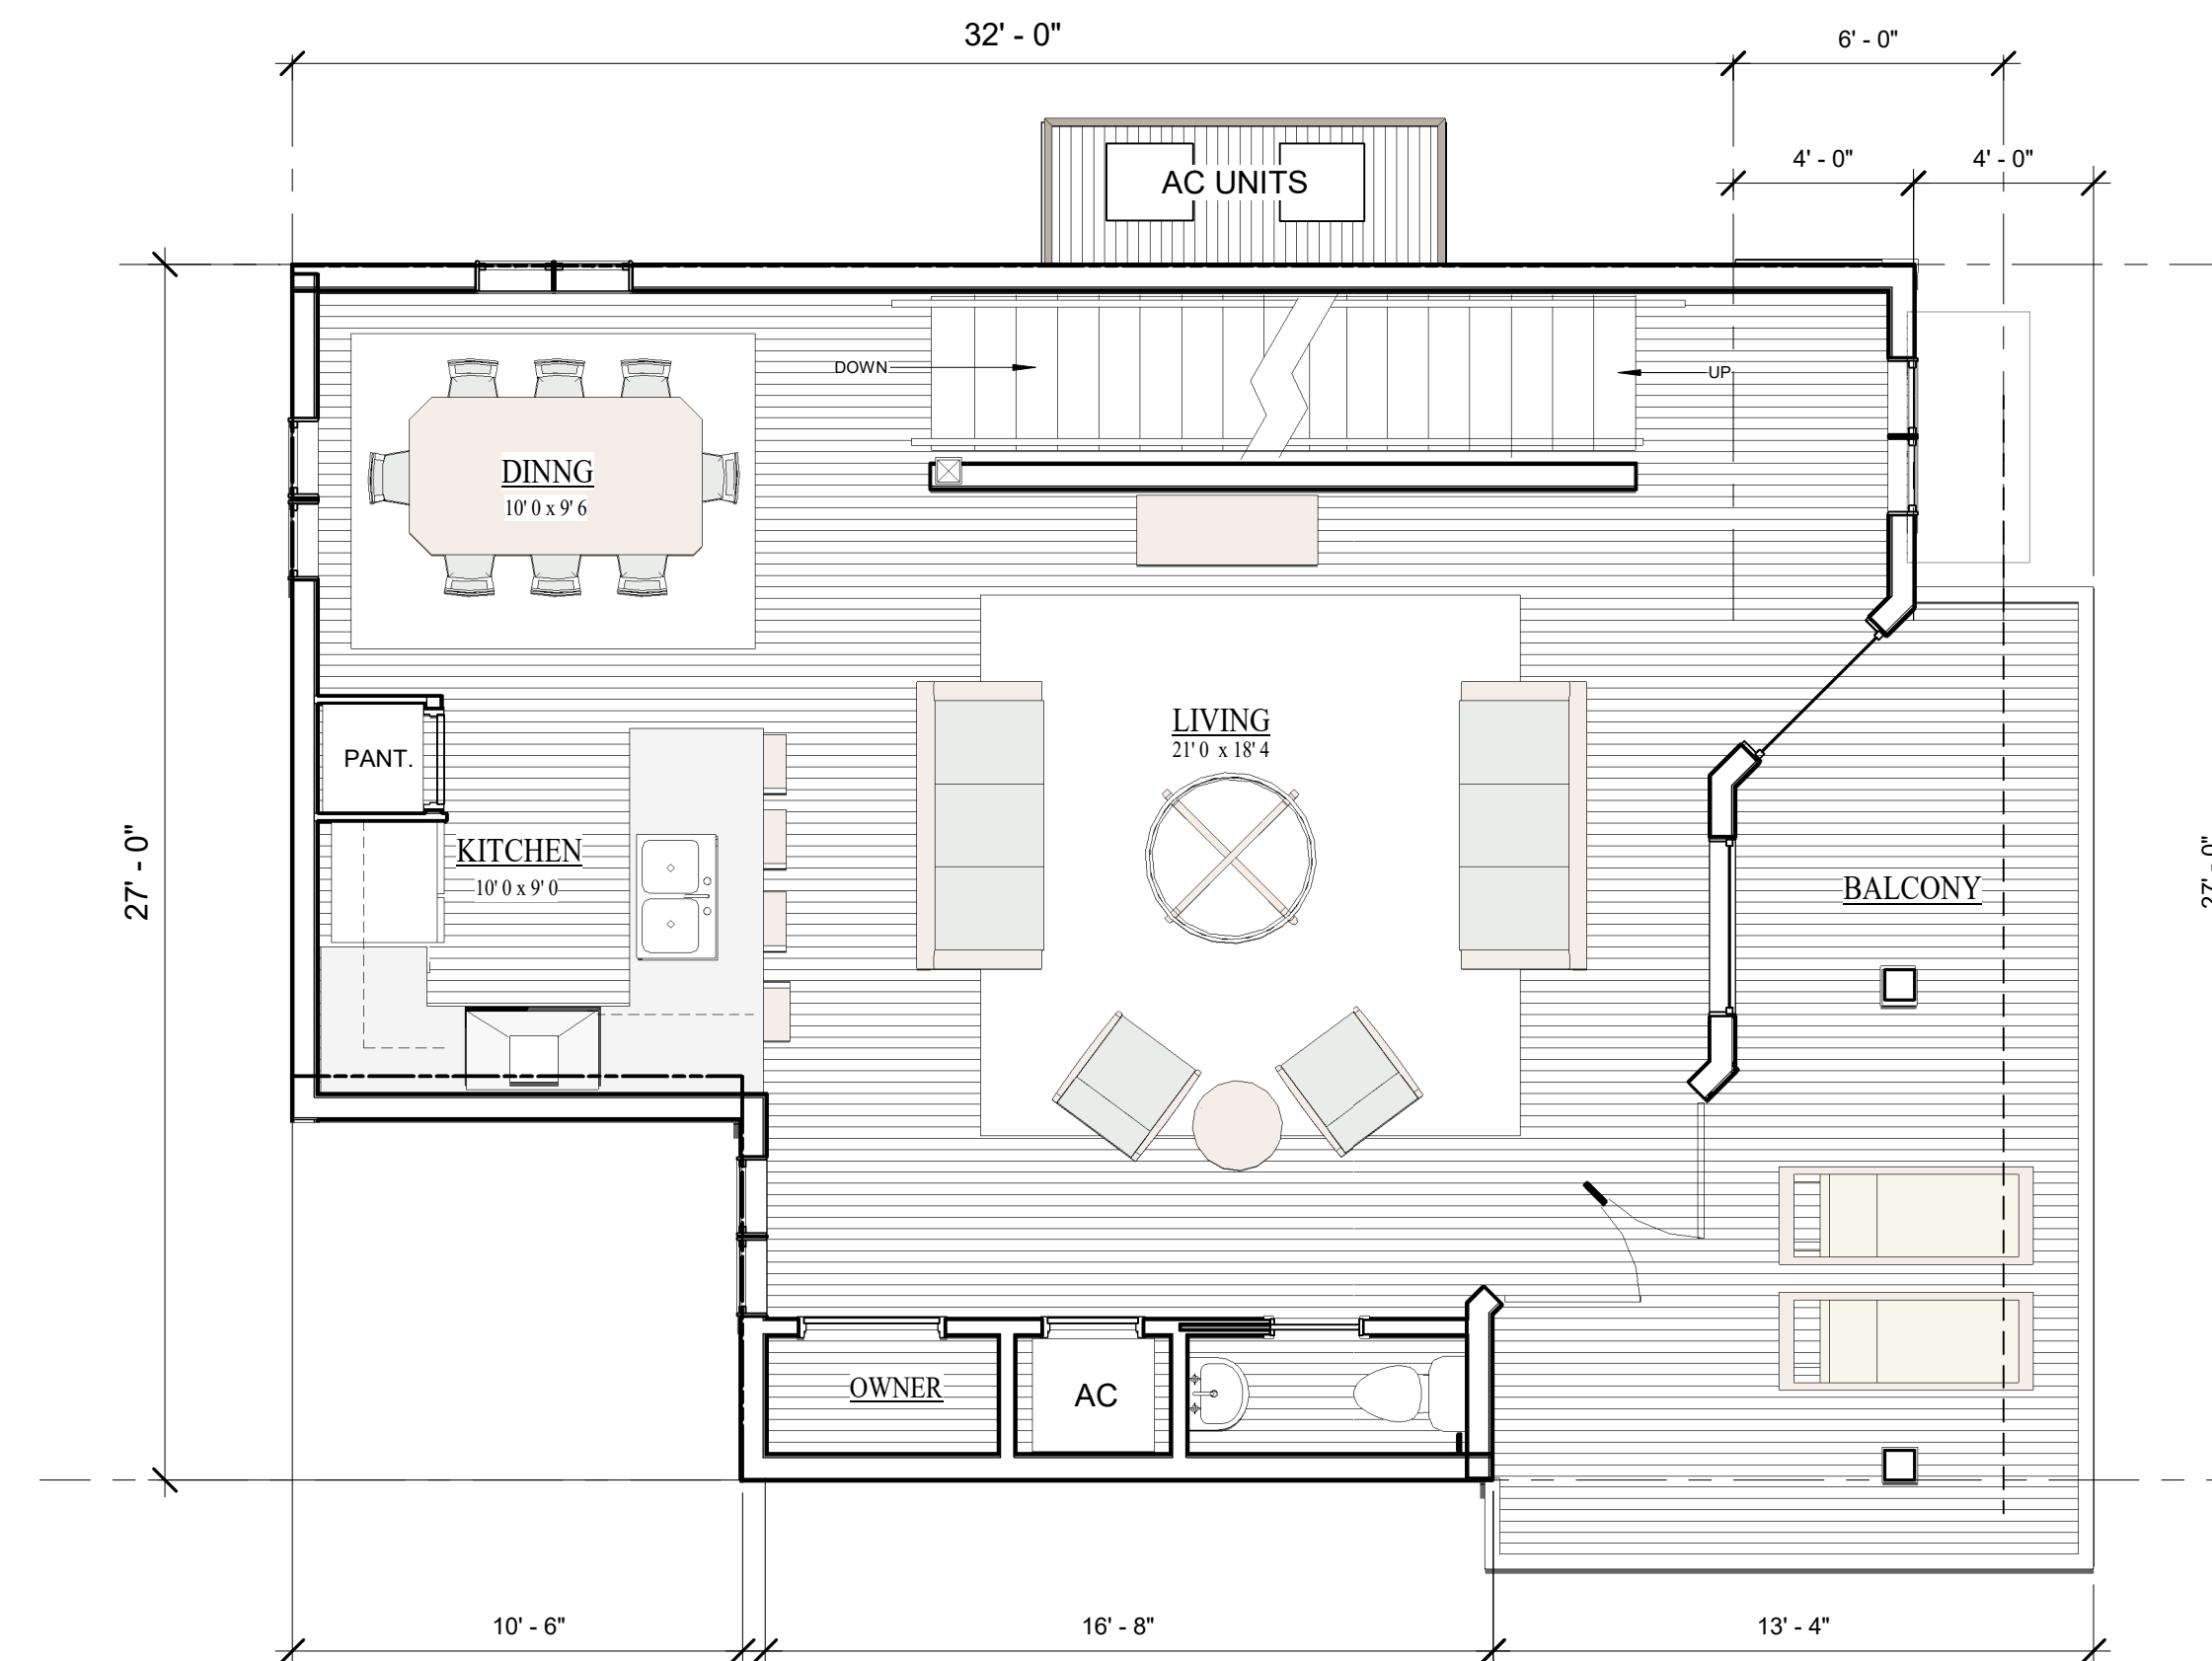


2ND LEVEL FLOOR PLAN - LOT 8

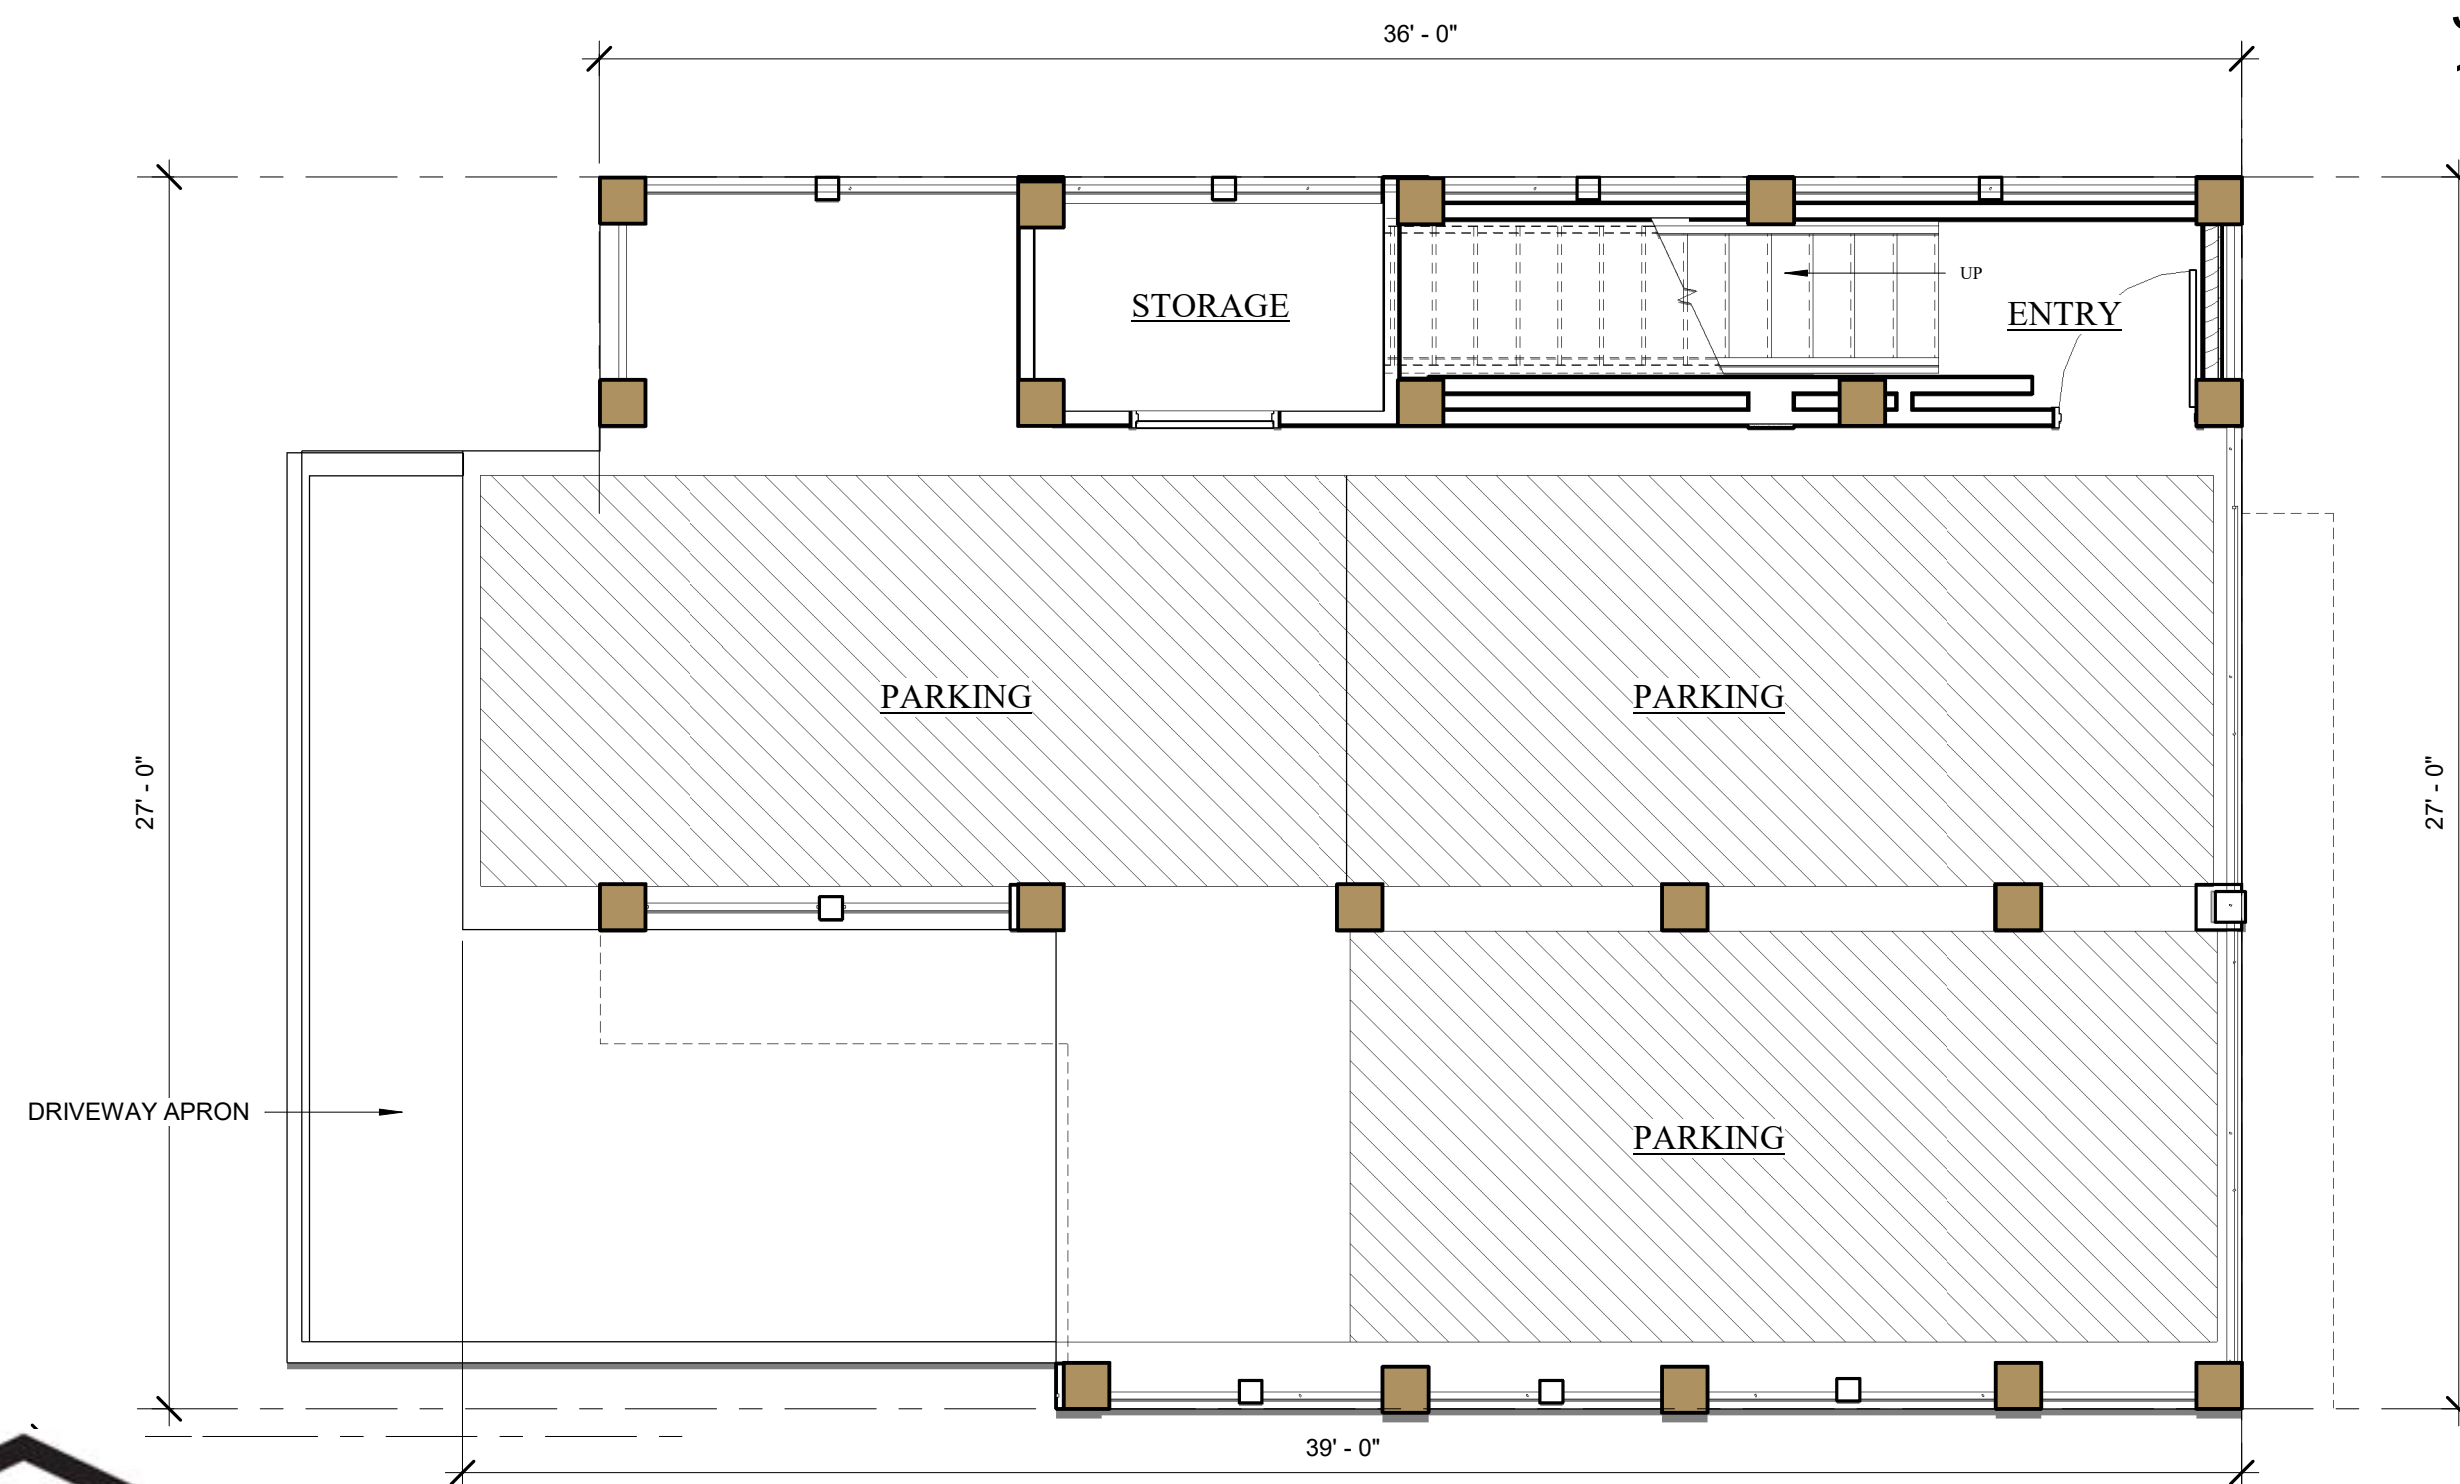

PARKING PLAN - LOT 8

LOT 8

3 BEDROOM/ 3 1/2 BATH
1710 SF

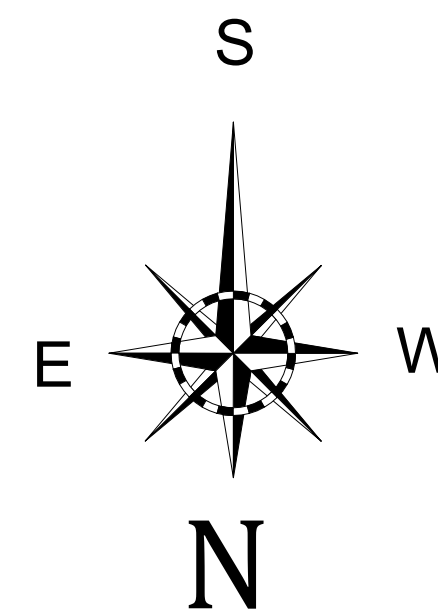

3RD LEVEL FLOOR PLAN - LOT 8



"SUBJECT TO CHANGE"



RE/MAX Paradise

Bob Shallow 251-948-8888



HENRY NORRIS
&
ASSOCIATES

ARCHITECTURE
&
ENVIRONMENTAL
DESIGN

30 N. PALAFOX
PENSACOLA, FL
32502
(850)432-6011
FAX 435-9001

SUMMER COTTAGES

LOT No. 8
Gulf Shores, Alabama

JOB #: Project Number
CAD:
CHECKED: HN
DATE: 02/28/25

REVISIONS:

SEAL:

SHEET TITLE:
FLOOR PLANS

A100



SOUTH ELEVATION - LOT 8



WEST ELEVATION - LOT 8



EAST ELEVATION - LOT 8

LOT 8

3 BEDROOM/ 3 1/2 BATH
1710 SF



NORTH ELEVATION - LOT 8



"SUBJECT TO CHANGE"




RE/MAX Paradise

Bob Shallow 251-948-8888



Cunningham & Head

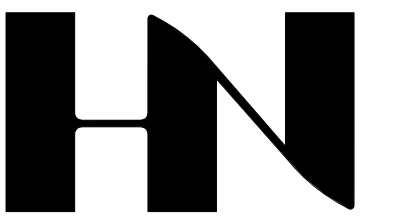

HENRY NORRIS
&
ASSOCIATES

ARCHITECTURE
&
ENVIRONMENTAL
DESIGN

30 N. PALAFOX
PENSACOLA, FL
32502
(850)432-6011
FAX 435-9001

SUMMER COTTAGES

LOT NO. 8

Gulf Shores, Alabama

JOB #: Project Number
CAD:
CHECKED: HN
DATE: 02/28/25

REVISIONS:

SEAL:

SHEET TITLE:
BLDG. ELEVATIONS

A201