



HENRY NORRIS & ASSOCIATES

ARCHITECTURE & ENVIRONMENTAL DESIGN

30 N. PALAFOX
PENSACOLA, FL
32502
(850)432-6011
FAX 435-9001

SUMMER COTTAGES

Gulf Shores, Alabama

JOB #: Project Number
CAD:
CHECKED: HN
DATE: 07/01/25


REVISIONS:

SEAL:

SHEET TITLE:
MASTER SITE PLAN -
COTTAGES


A10

W E S T B E A C H B L V D.

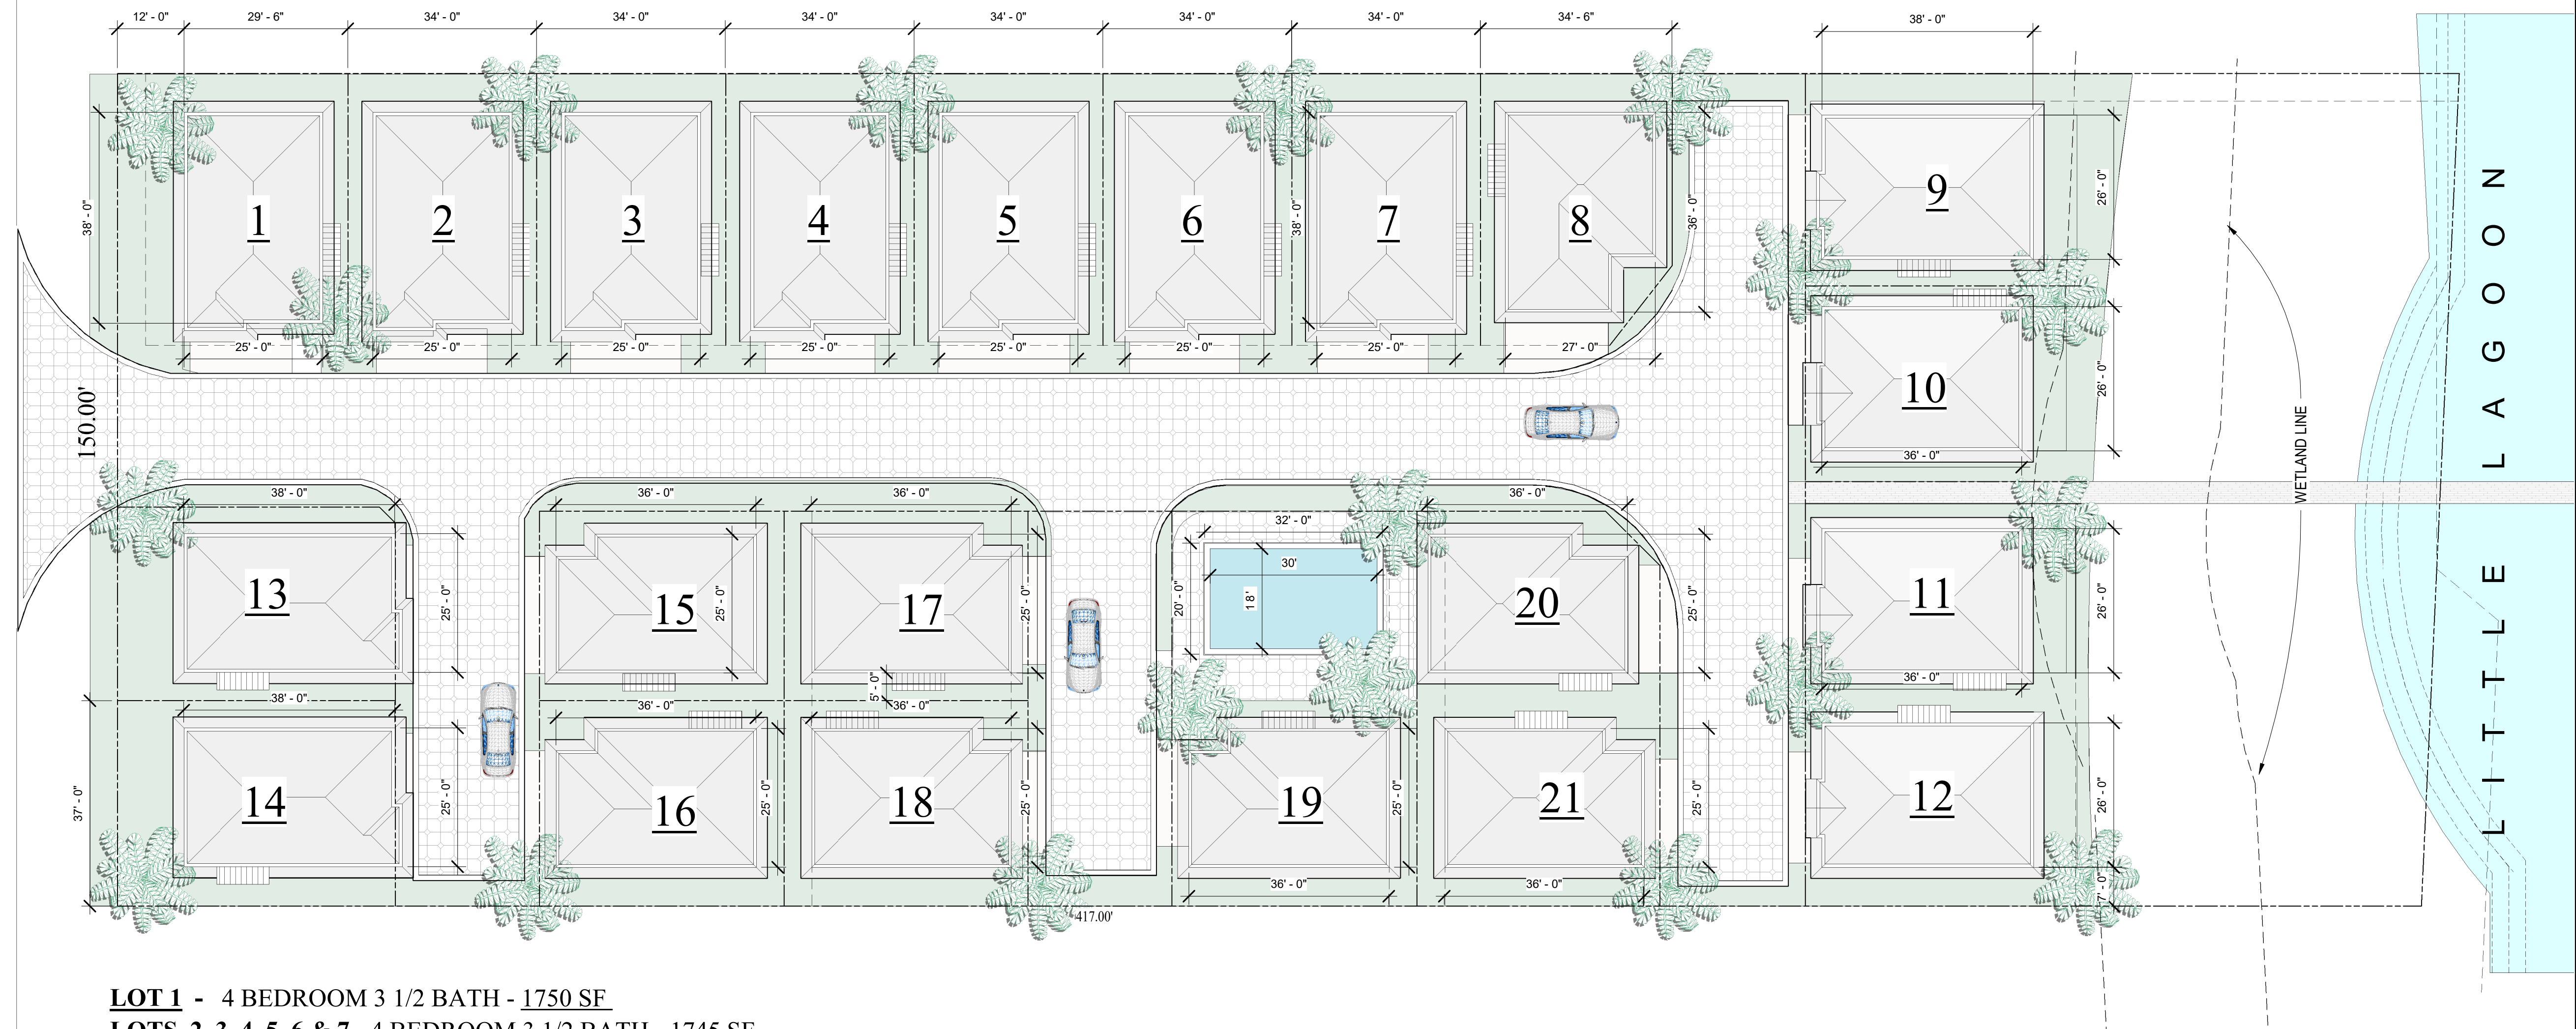

- LOT 1** - 4 BEDROOM 3 1/2 BATH - 1750 SF
- LOTS 2, 3, 4, 5, 6 & 7** - 4 BEDROOM 3 1/2 BATH - 1745 SF
- LOT 8** - 3 BEDROOM 3 1/2 BATH - 1710 SF
- LOT 9** - 4 BEDROOM 4 BATH 2020 SF
- LOT 10** - 4 BEDROOM 4 BATH 1950 SF
- LOT 11** - 4 BEDROOM 4 BATH 1950 SF
- LOT 12** - 4 BEDROOM 4 BATH 2020 SF
- LOT 13** - 4 BEDROOM 3 1/2 BATH 1765 SF
- LOT 14** - 4 BEDROOM 3 1/2 BATH 1765 SF
- LOT 15** - 4 BEDROOM 3 1/2 BATH 1710 SF
- LOT 16** - 4 BEDROOM 3 1/2 BATH 1710 SF
- LOT 17** - 4 BEDROOM 3 1/2 BATH 1725 SF
- LOT 18** - 4 BEDROOM 3 1/2 BATH 1725 SF
- LOT 19** - 4 BEDROOM 3 1/2 BATH 1710 SF
- LOT 20** - 4 BEDROOM 3 1/2 BATH 1675 SF
- LOT 21** - 4 BEDROOM 3 1/2 BATH 1725 SF

SITE PLAN

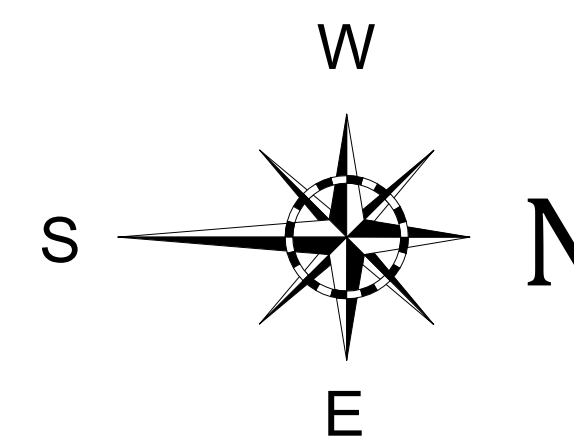

"SUBJECT TO CHANGE"

