

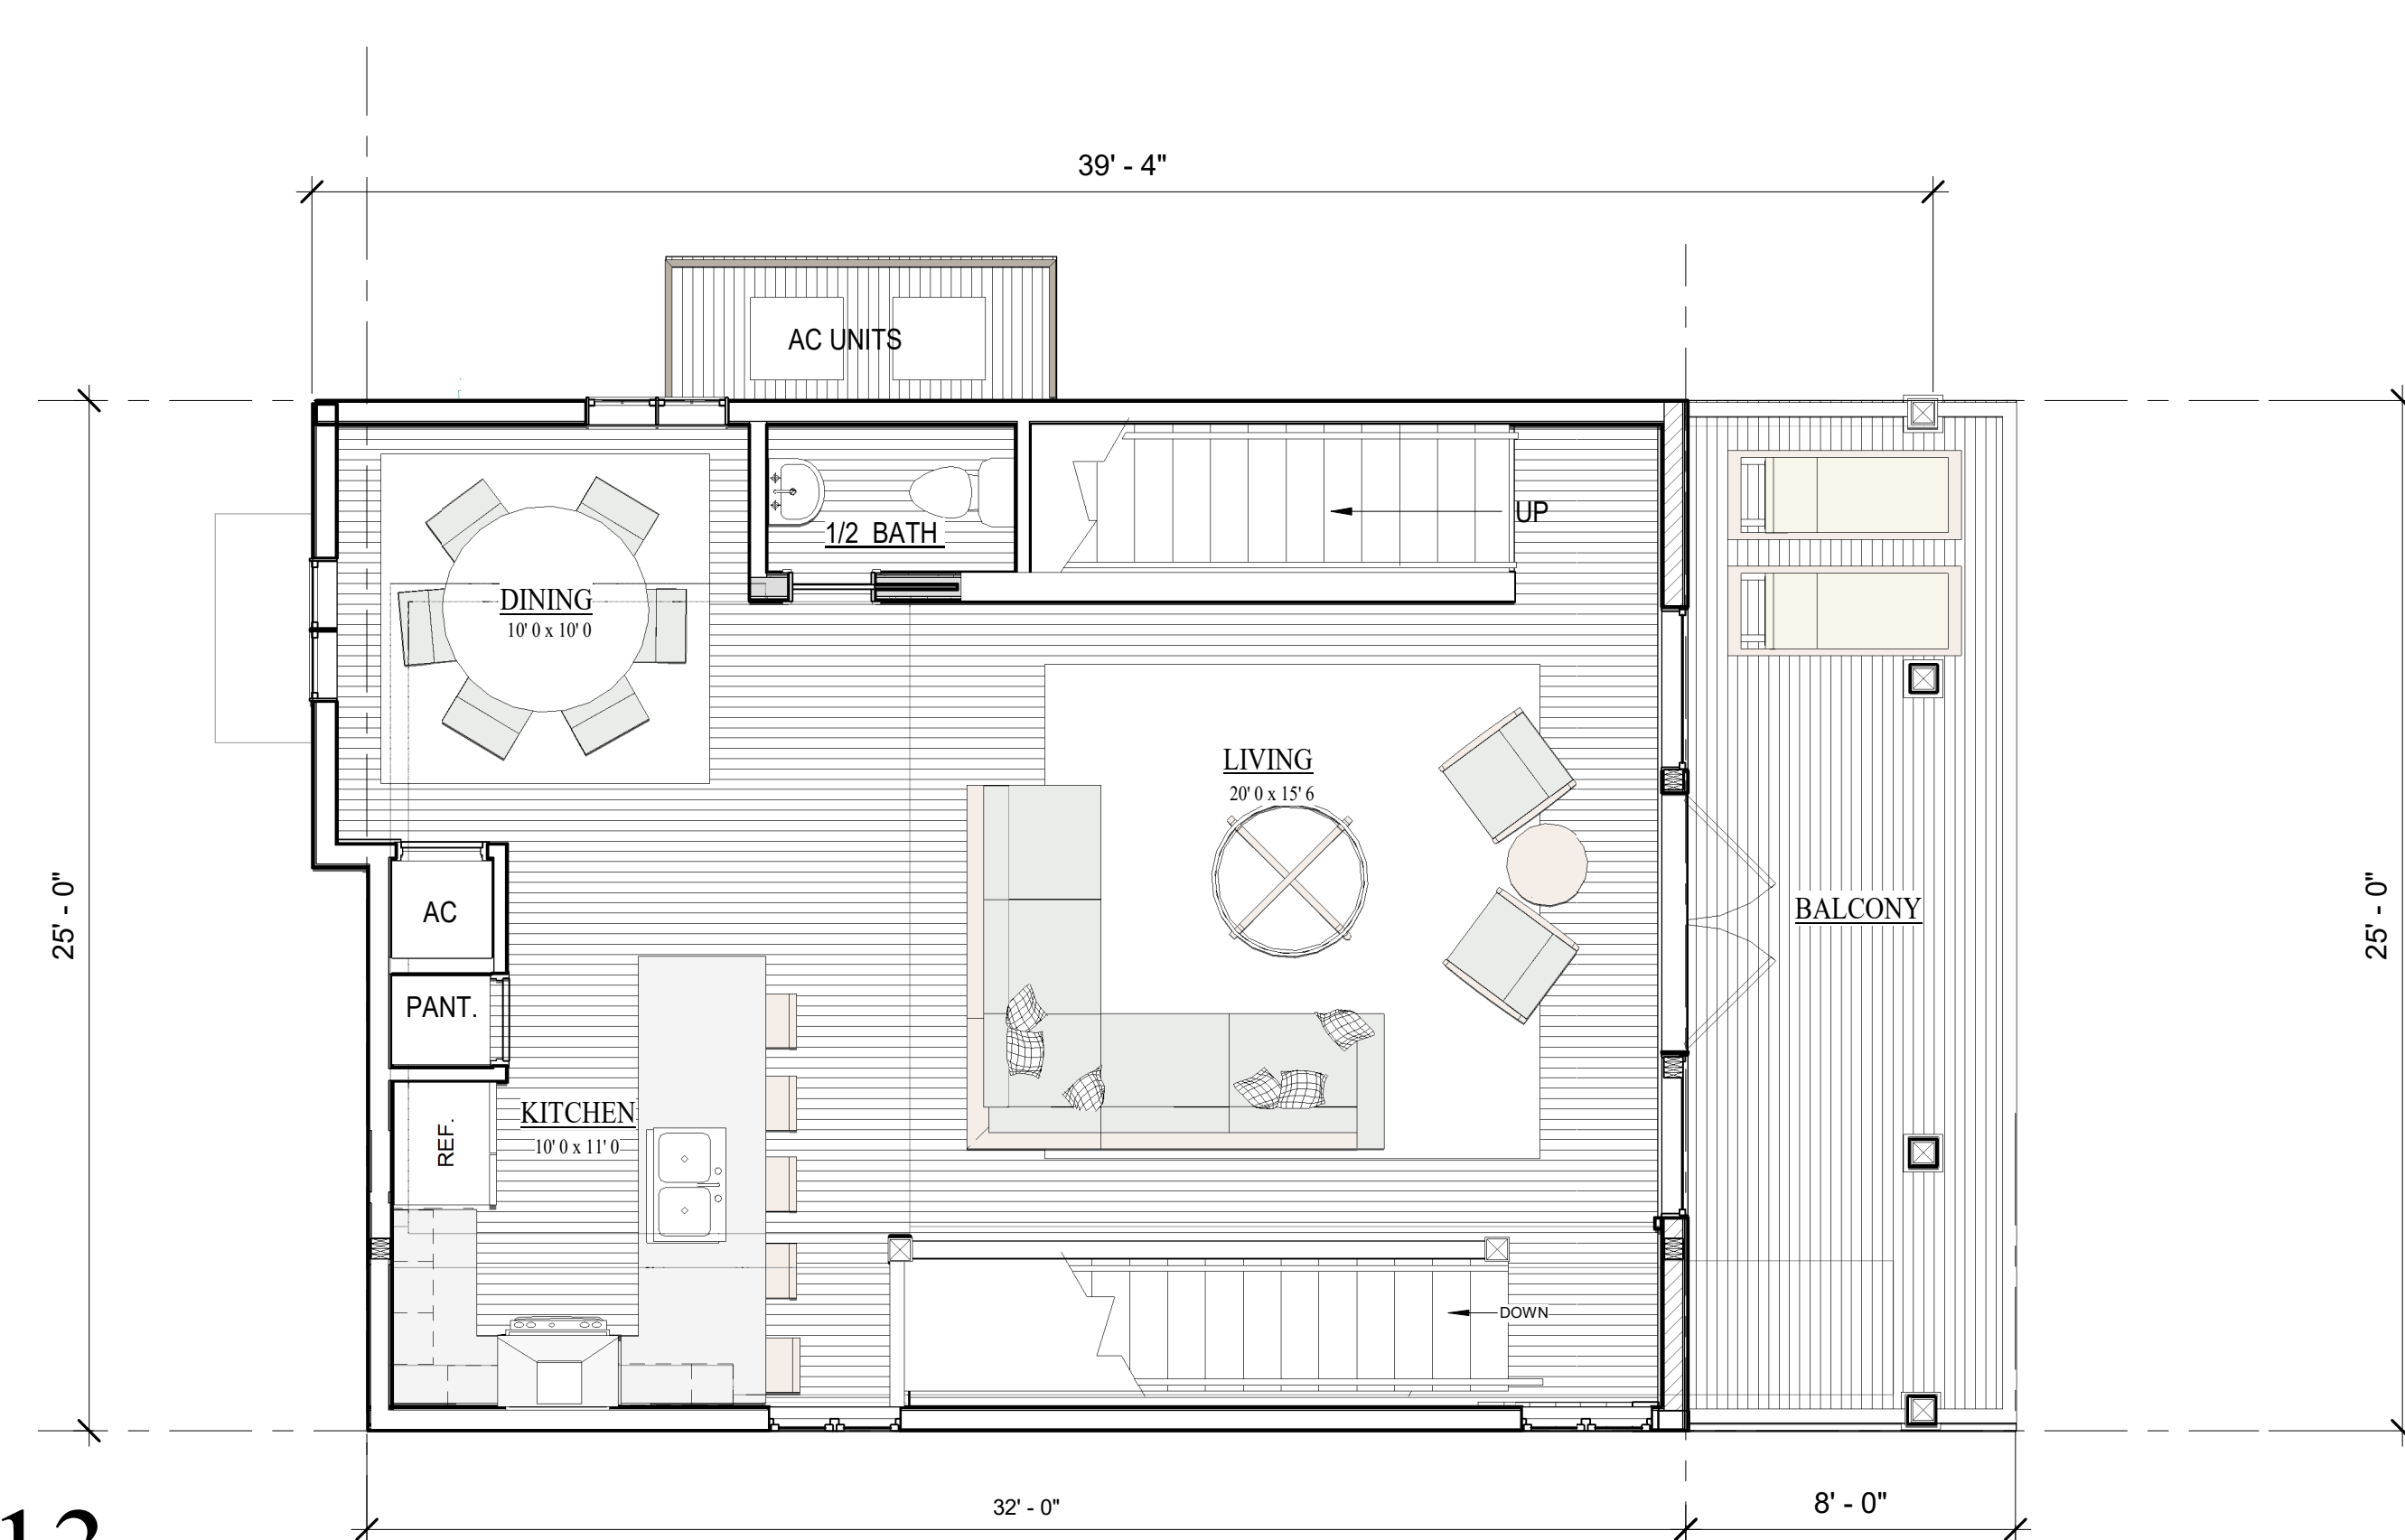


1ST LEVEL FLOOR PLAN - LOT 13

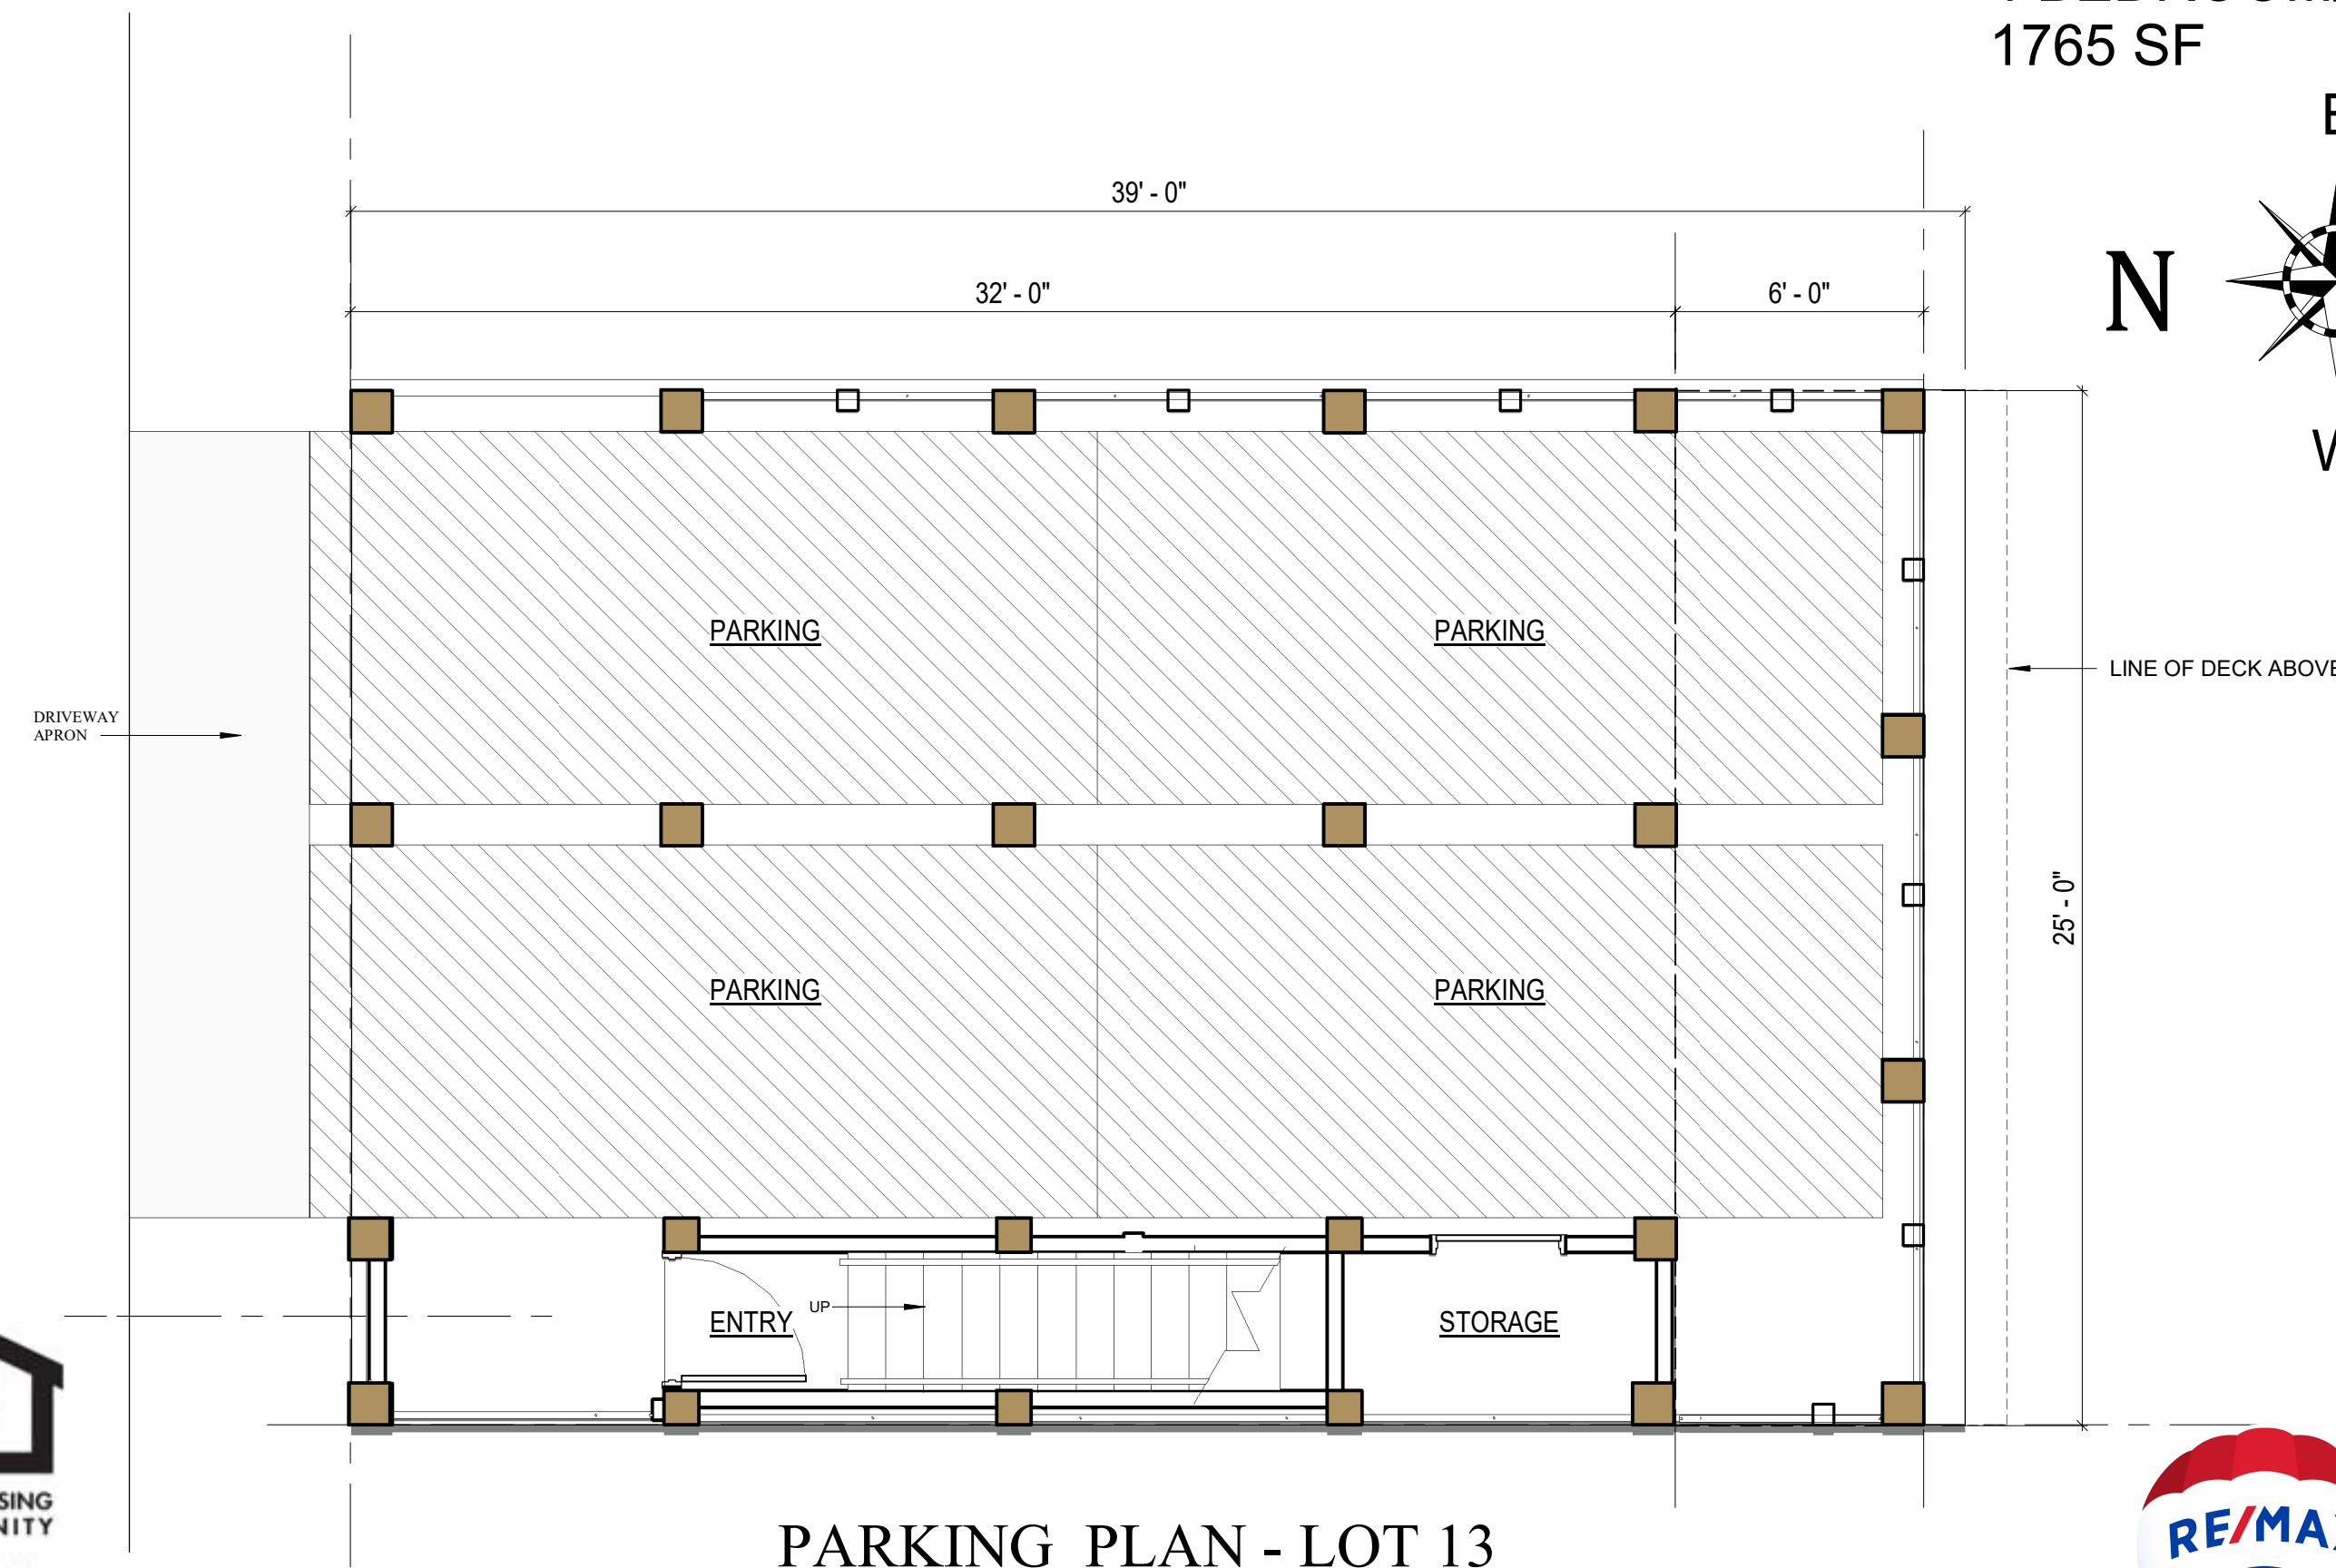

2ND LEVEL FLOOR PLAN - LOT 13

**LOT 13**  
4 BEDROOM/ 3 1/2 BATH  
1765 SF

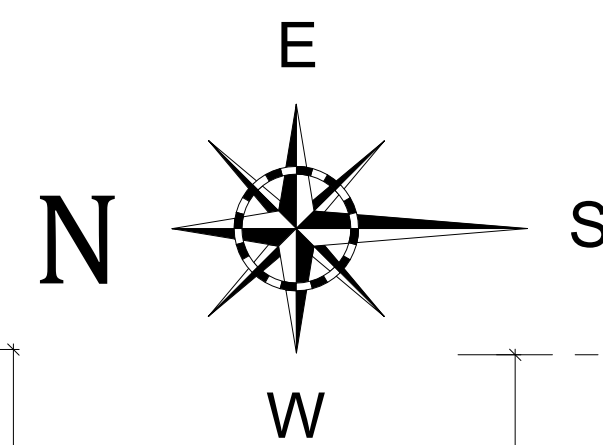

PARKING PLAN - LOT 13



3RD LEVEL FLOOR PLAN - LOT 13




"SUBJECT TO CHANGE"



**RE/MAX** Paradise

Bob Shallow 251-948-8888

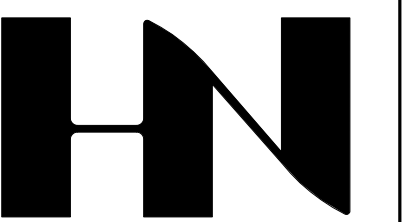

HENRY NORRIS  
&  
ASSOCIATES

ARCHITECTURE  
&  
ENVIRONMENTAL  
DESIGN

30 N. PALAFOX  
PENSACOLA, FL  
32502  
(850)432-6011  
FAX 435-9001

**SUMMER COTTAGES**  
**LOT NO. 13**  
Gulf Shores, Alabama

JOB #: Project Number  
CAD:  
CHECKED: HN  
DATE: 02/28/25

REVISIONS:

SEAL:

SHEET TITLE:  
LOT 13 PLANS

**A100**





EAST ELEVATION - LOT 13



SOUTH ELEVATION - LOT 13



NORTH ELEVATION - LOT 13



WEST ELEVATION - LOT 13

## LOT 13

4 BEDROOM/ 4 BATH  
1765 SF




"SUBJECT TO CHANGE"



**RE/MAX** Paradise

Bob Shallow 251-948-8888

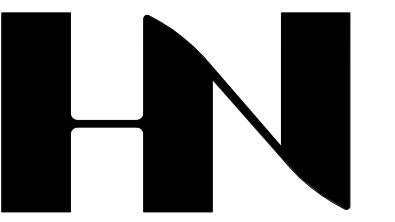

HENRY NORRIS  
&  
ASSOCIATES

ARCHITECTURE  
&  
ENVIRONMENTAL  
DESIGN

30 N. PALAFOX  
PENSACOLA, FL  
32502  
(850)432-6011  
FAX 435-9001

SUMMER COTTAGES

Gulf Shores, Alabama

JOB #: Project Number  
CAD:  
CHECKED: HN  
DATE: 02/28/25

REVISIONS:

SEAL:

SHEET TITLE:  
LOT 13 PRESENTATION  
ELEVATIONS

# A201