

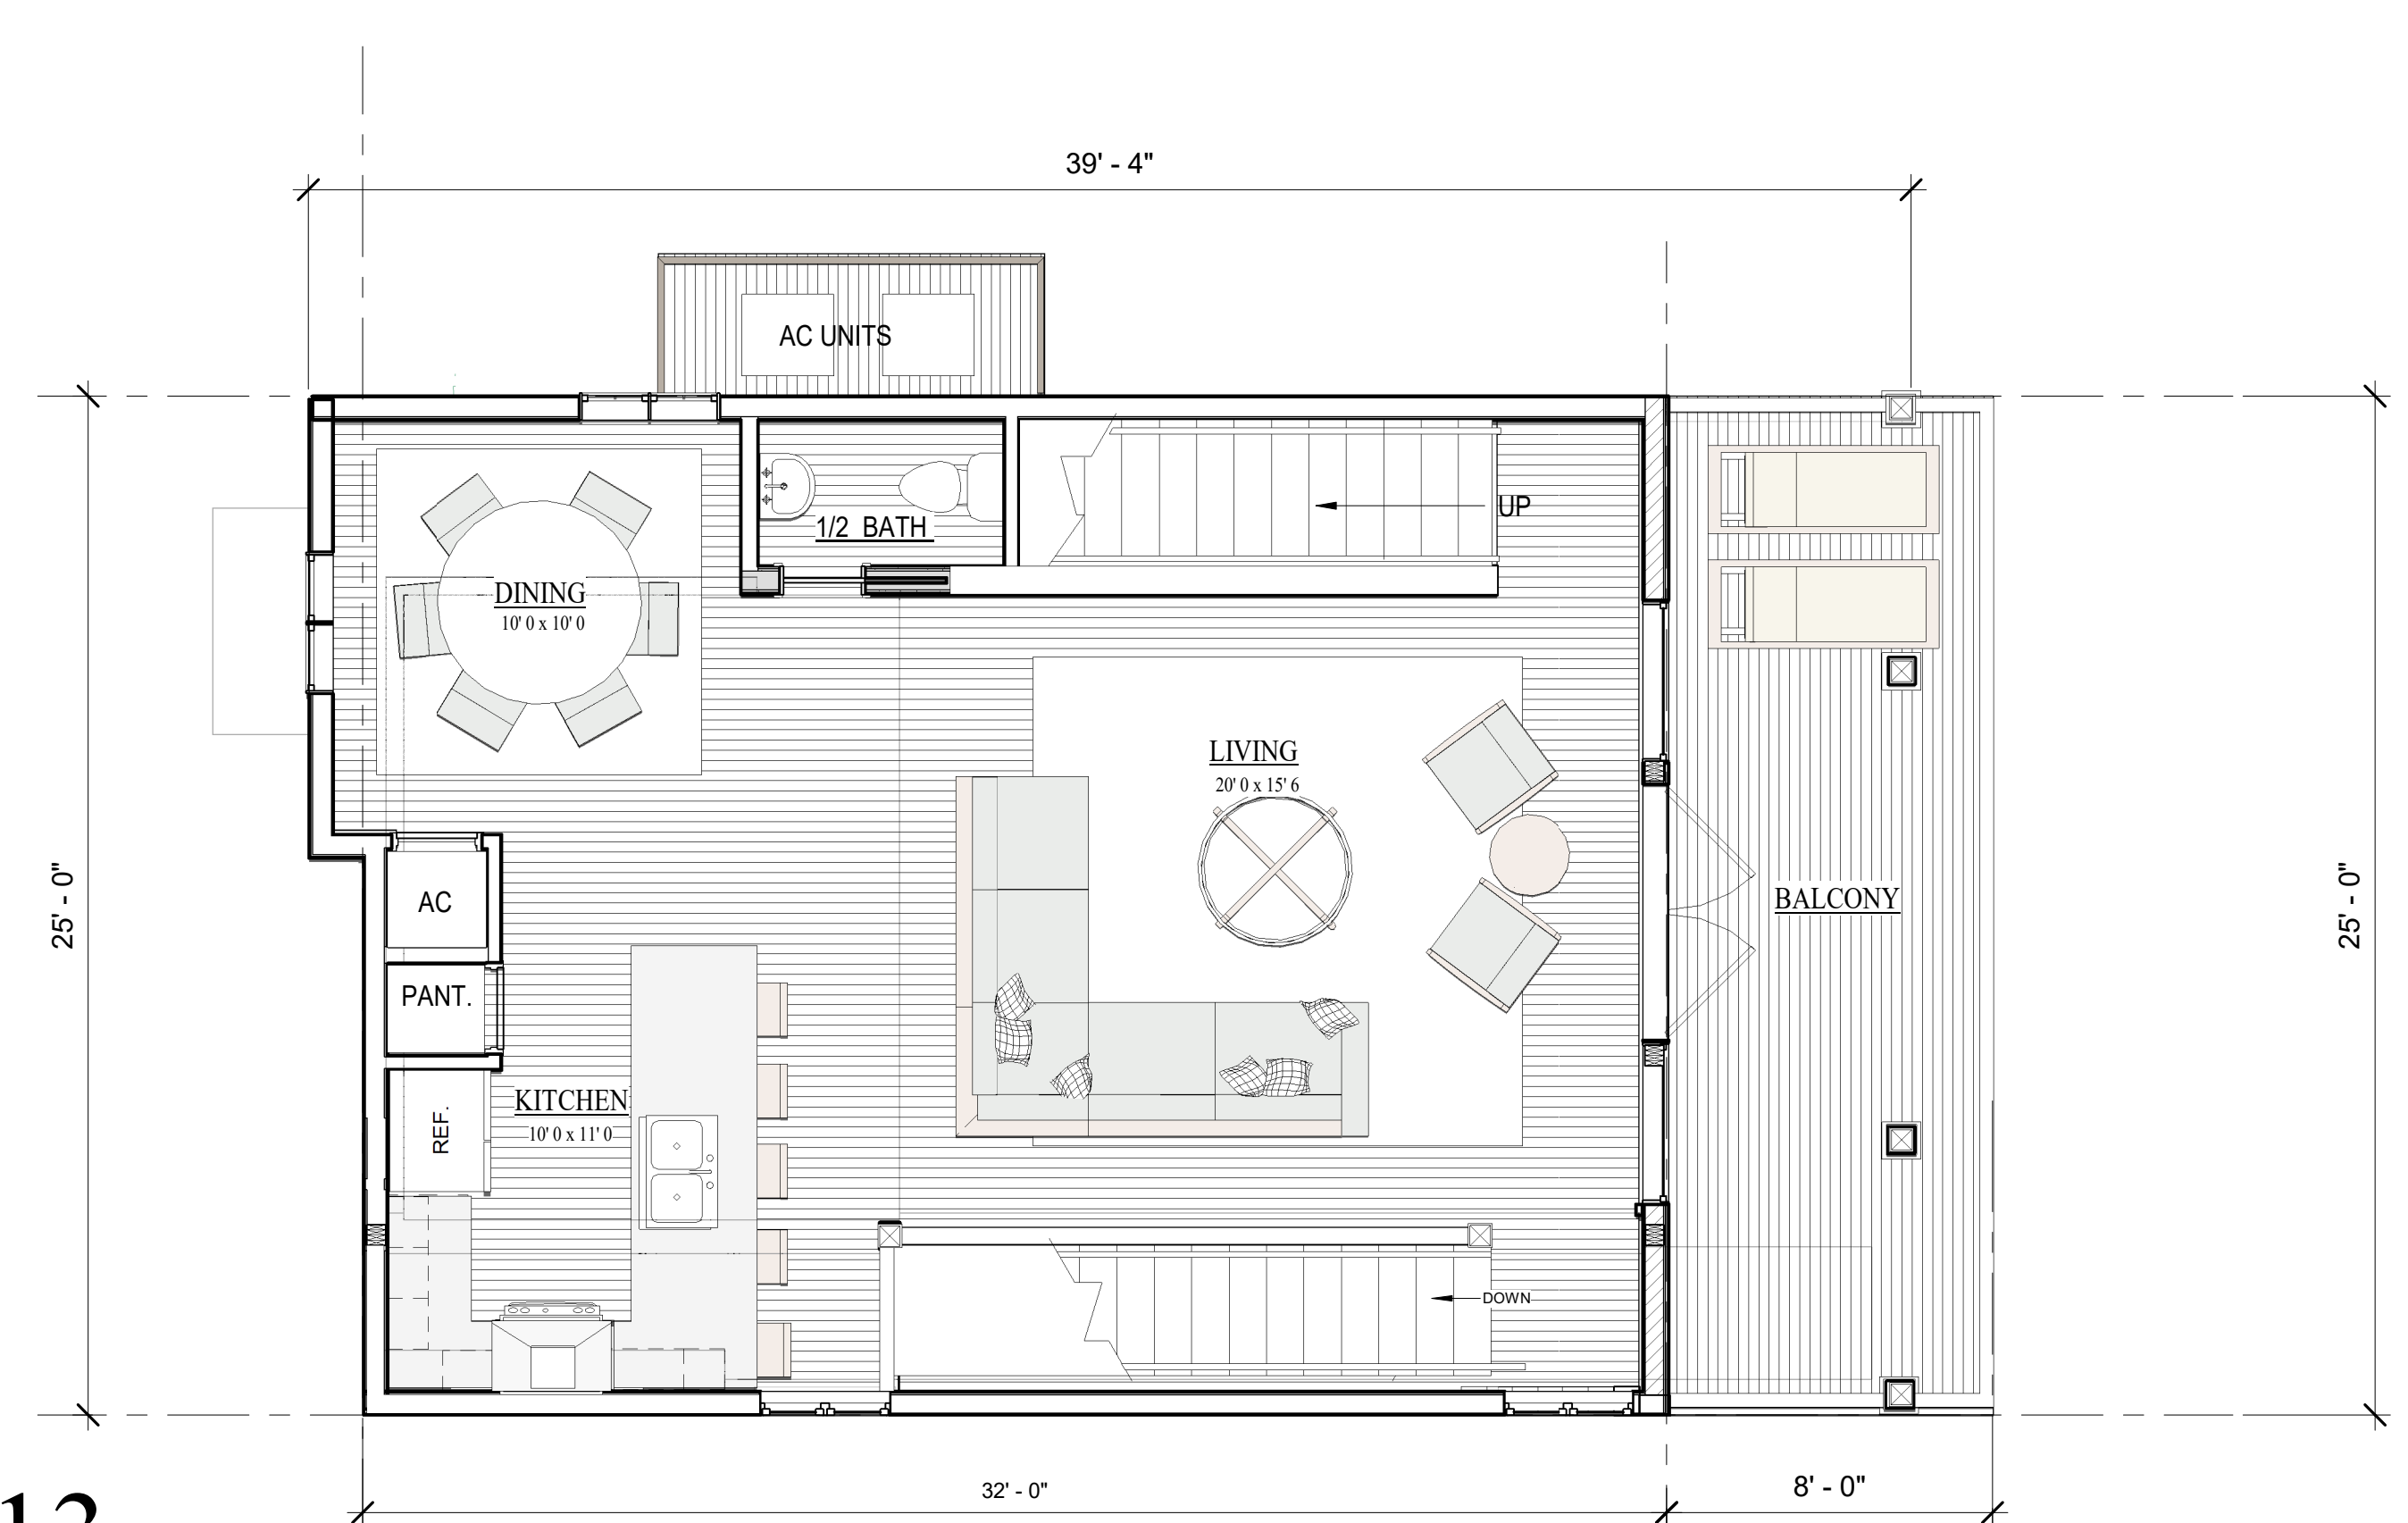


1ST LEVEL FLOOR PLAN - LOT 13

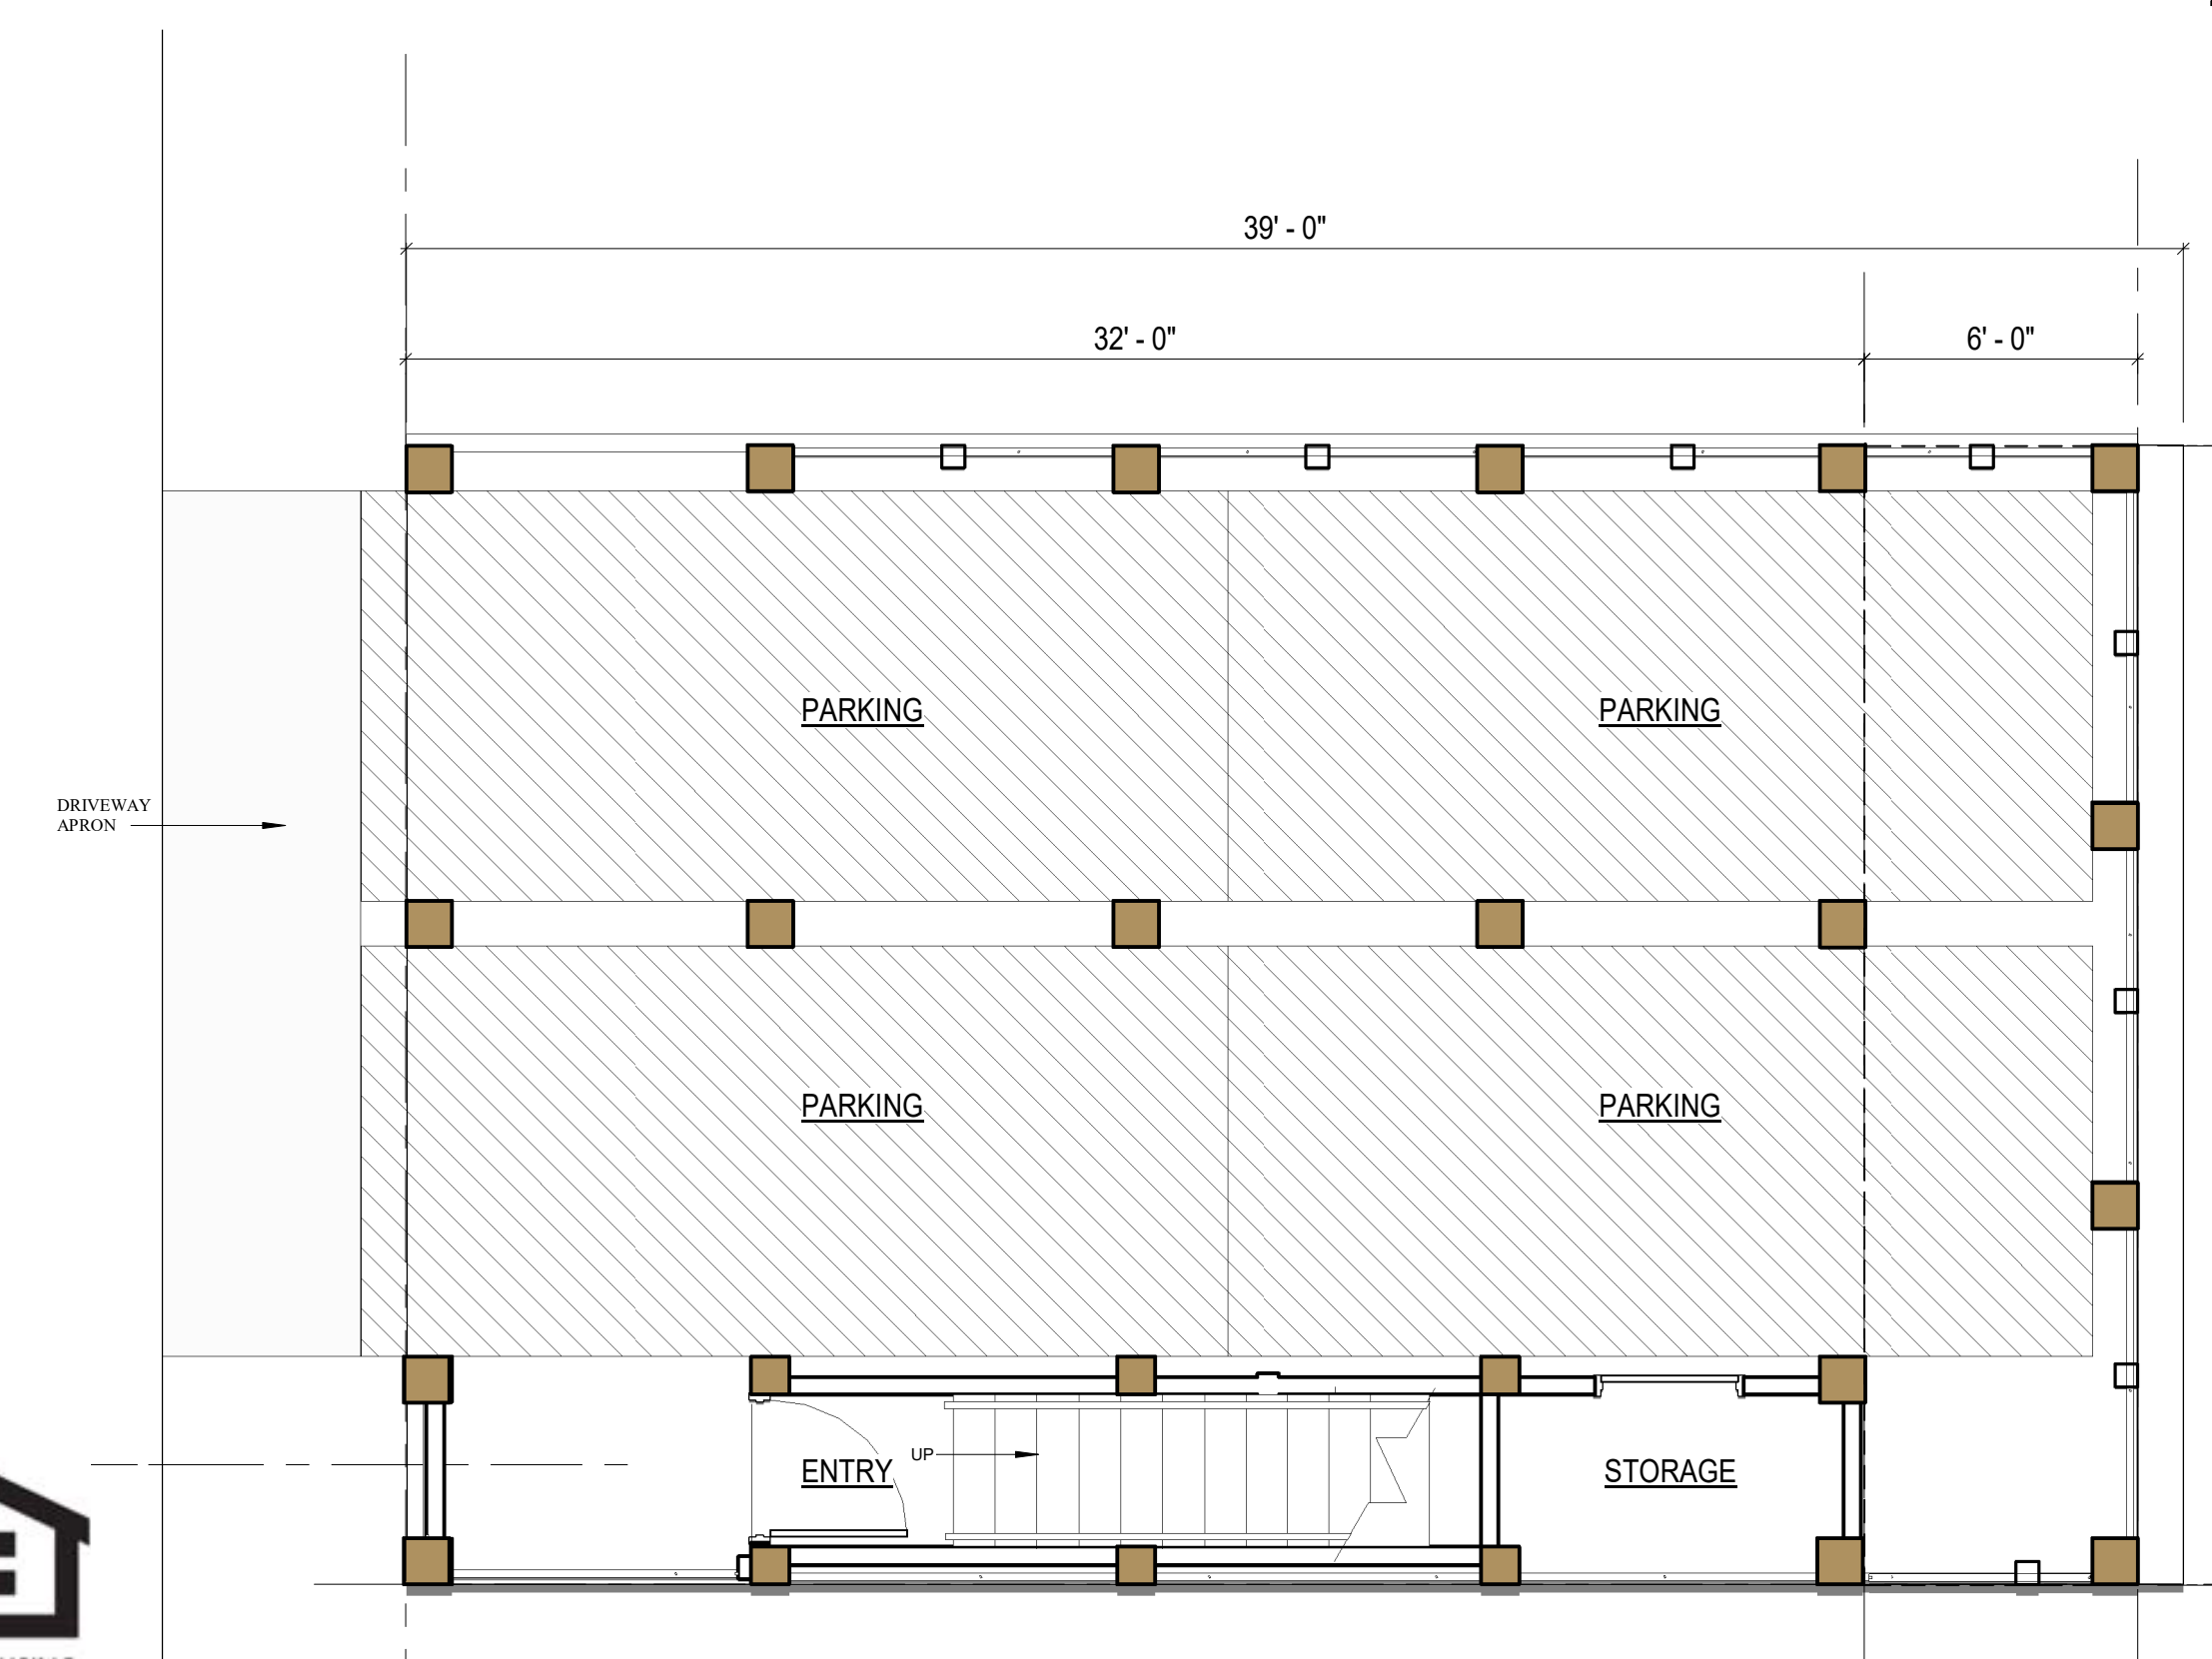

2ND LEVEL FLOOR PLAN - LOT 13

LOT 13
4 BEDROOM/ 3 1/2 BATH
1765 SF

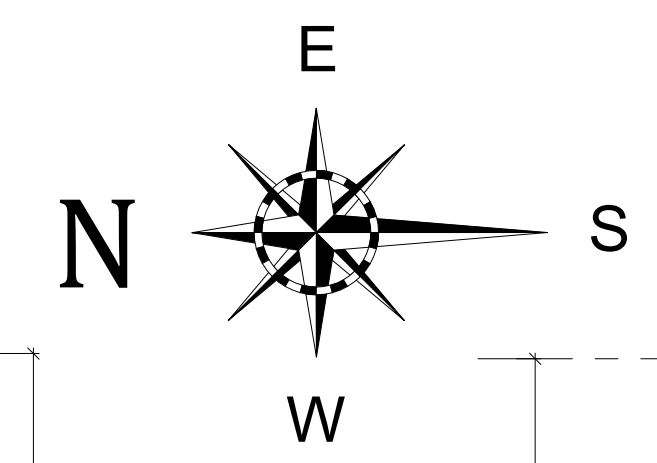

PARKING PLAN - LOT 13



3RD LEVEL FLOOR PLAN - LOT 13



"SUBJECT TO CHANGE"



RE/MAX Paradise
Bob Shallow 251-948-8888



HENRY NORRIS
&
ASSOCIATES

ARCHITECTURE
&
ENVIRONMENTAL
DESIGN

30 N. PALAFOX
PENSACOLA, FL
32502
(850)432-6011
FAX 435-9001

SUMMER COTTAGES
LOT NO. 13
Gulf Shores, Alabama

JOB #: Project Number
CAD:
CHECKED: HN
DATE: 02/28/25

REVISIONS:

SEAL:

SHEET TITLE:
LOT 13 PLANS

A100



EAST ELEVATION - LOT 13



SOUTH ELEVATION - LOT 13



NORTH ELEVATION - LOT 13



WEST ELEVATION - LOT 13

LOT 13

4 BEDROOM/ 4 BATH
1765 SF




"SUBJECT TO CHANGE"



RE/MAX Paradise

Bob Shallow 251-948-8888

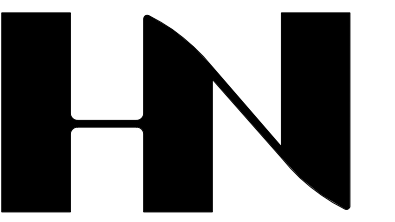

HENRY NORRIS
&
ASSOCIATES

ARCHITECTURE
&
ENVIRONMENTAL
DESIGN

30 N. PALAFOX
PENSACOLA, FL
32502
(850)432-6011
FAX 435-9001

SUMMER COTTAGES

Gulf Shores, Alabama

JOB #: Project Number
CAD:
CHECKED: HN
DATE: 02/28/25

REVISIONS:

SEAL:

SHEET TITLE:
LOT 13 PRESENTATION
ELEVATIONS

A201